

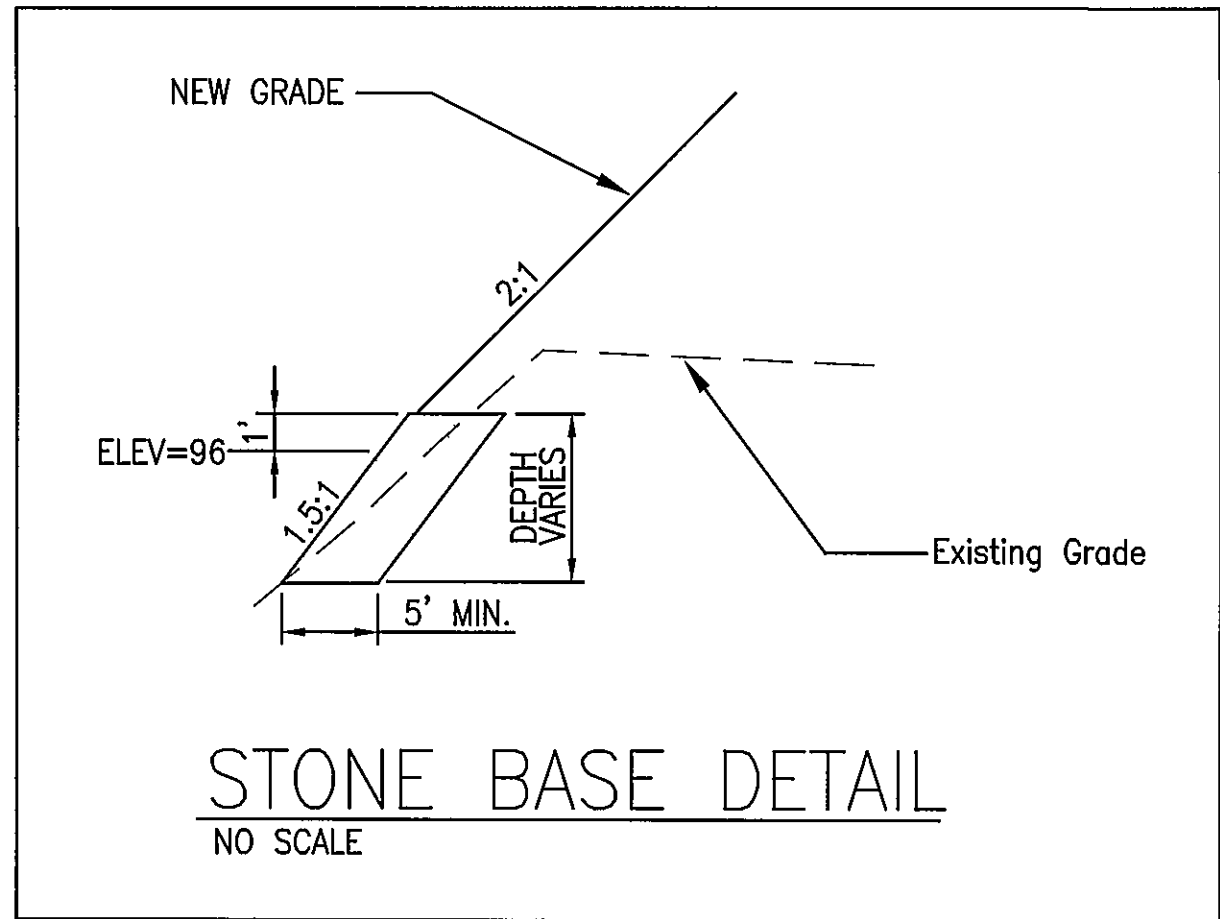
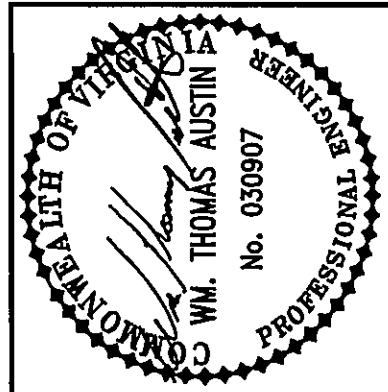
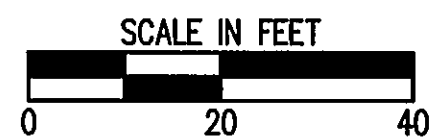
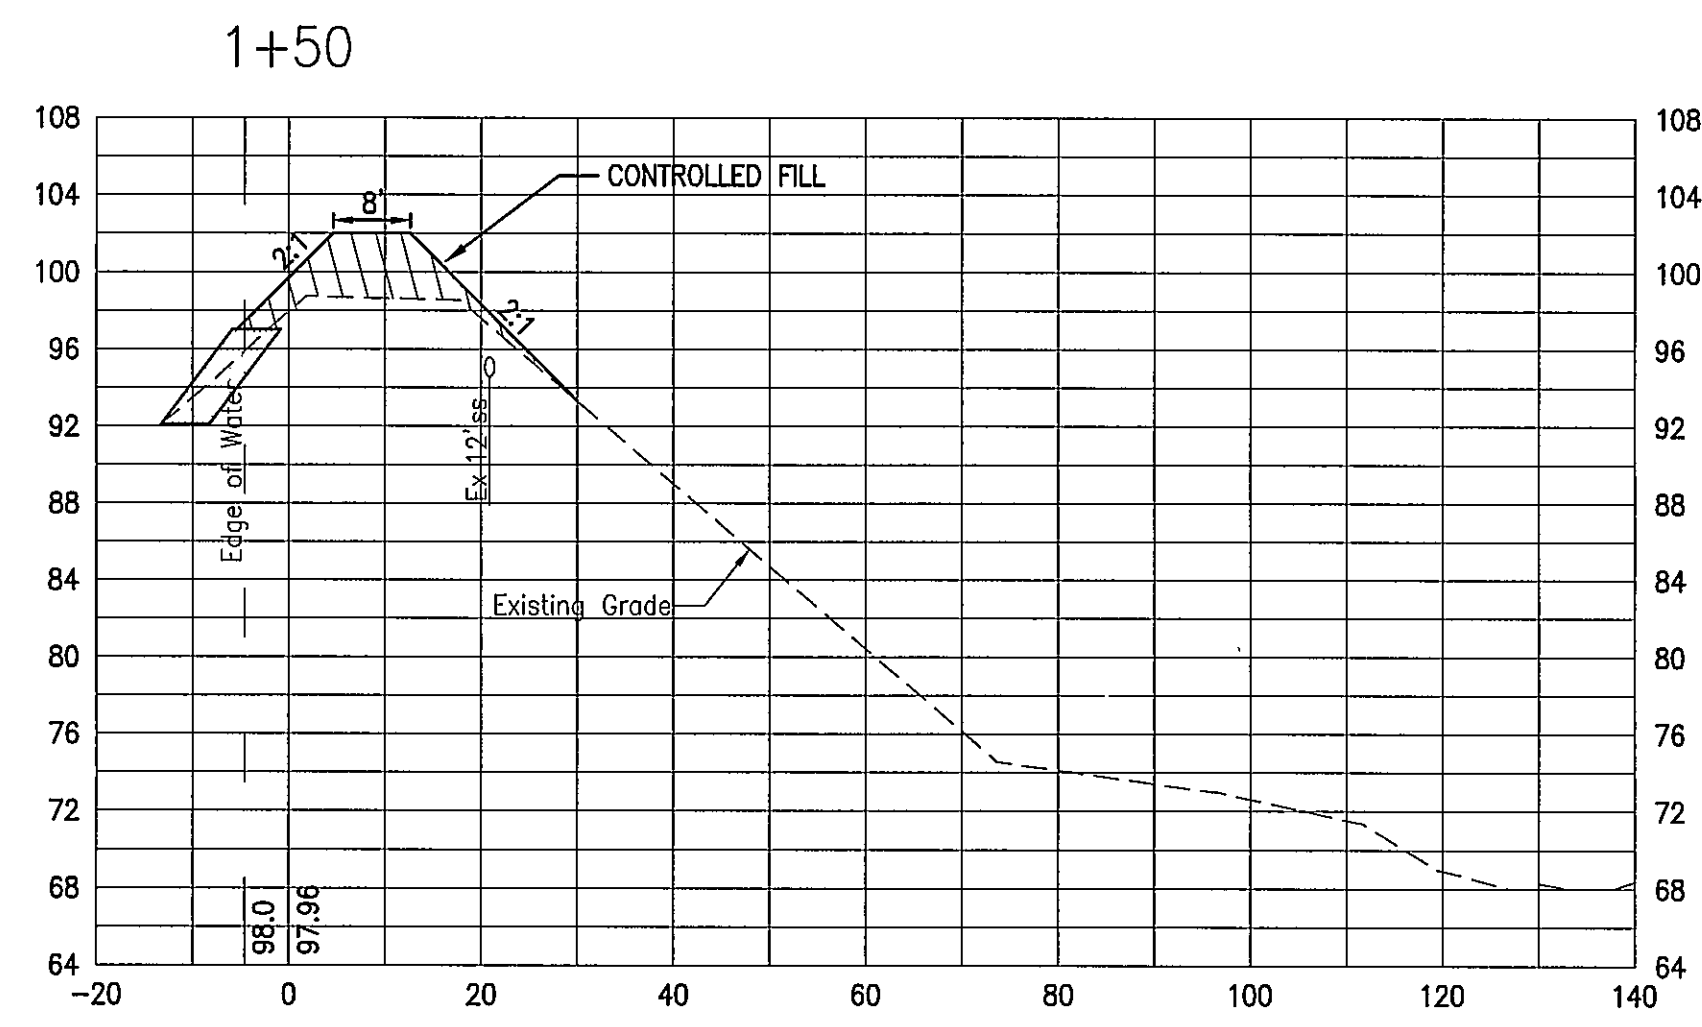
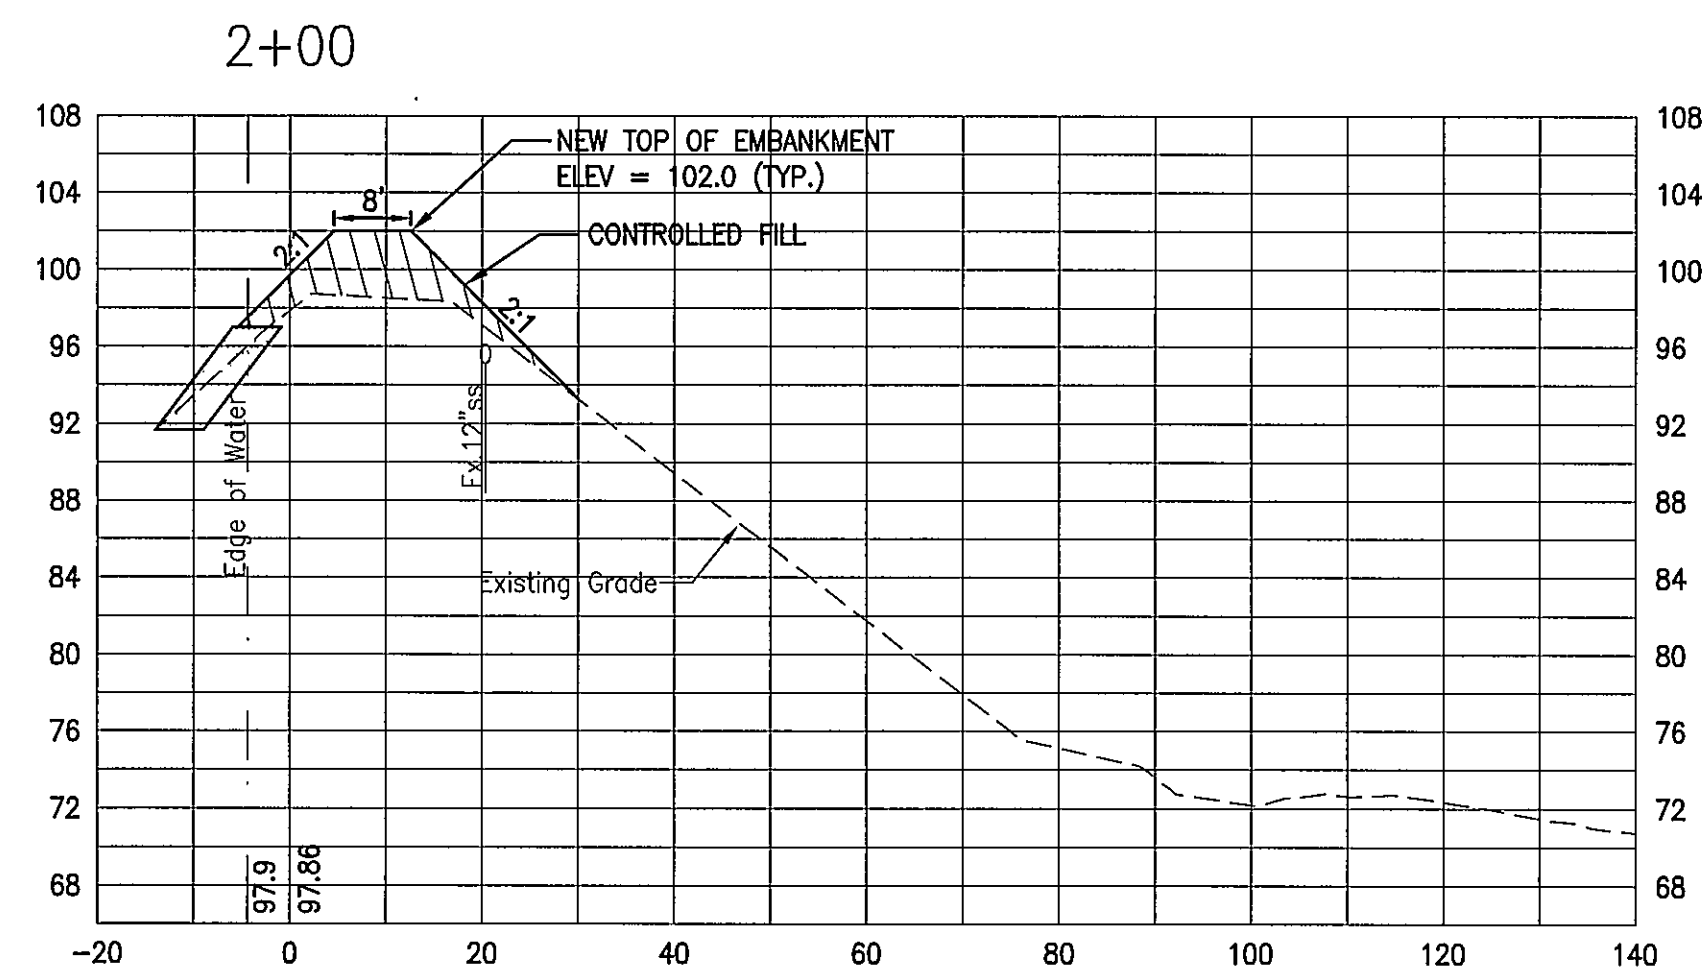
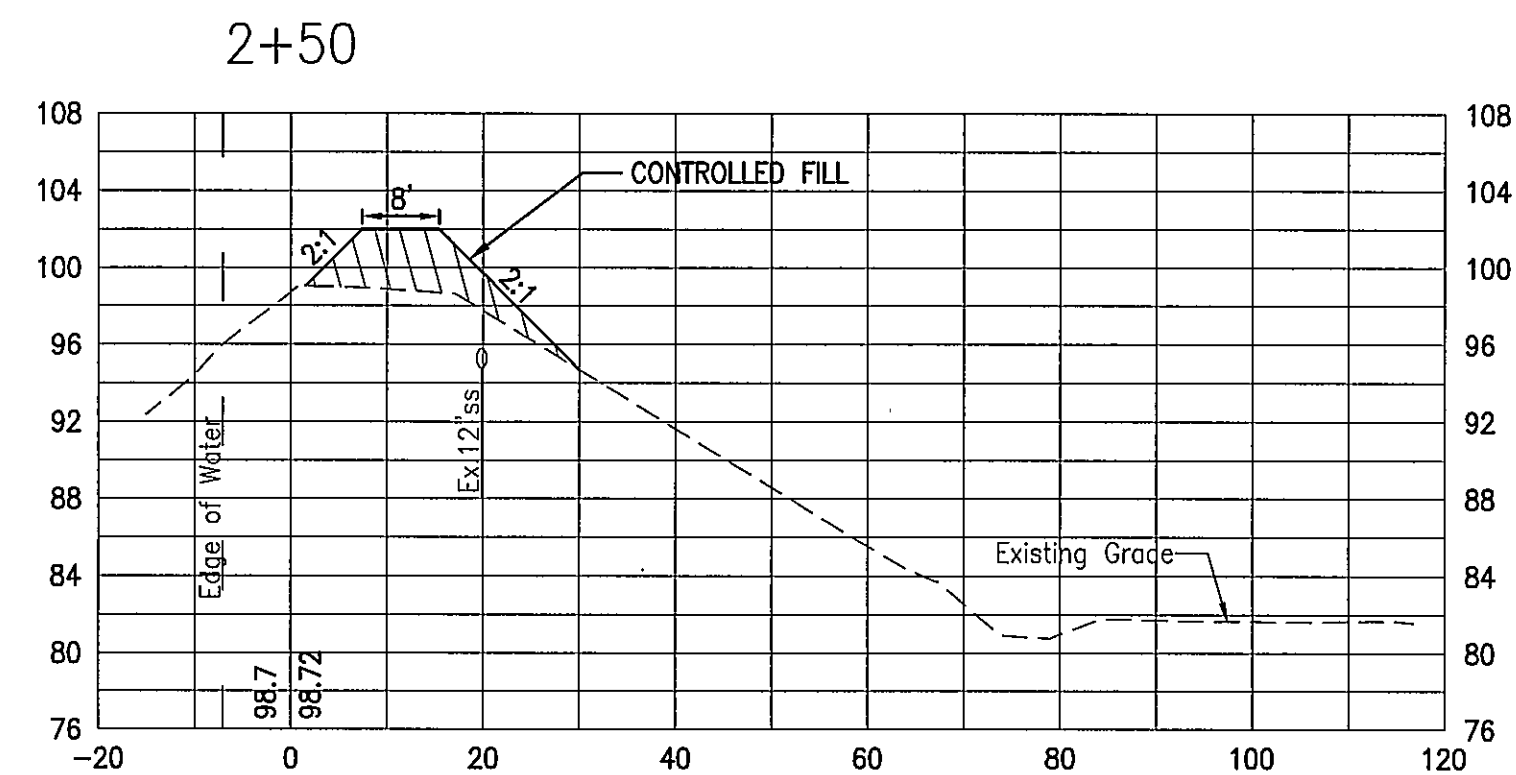
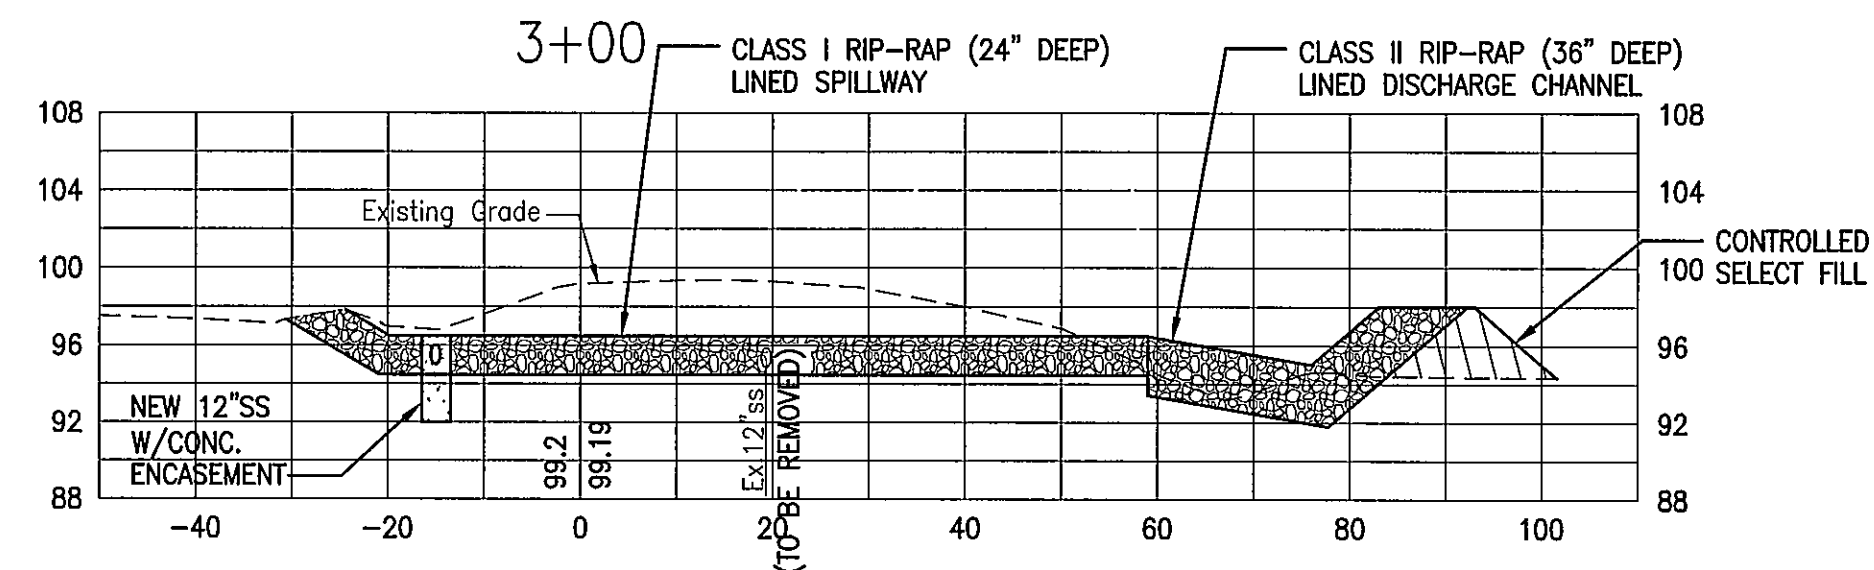
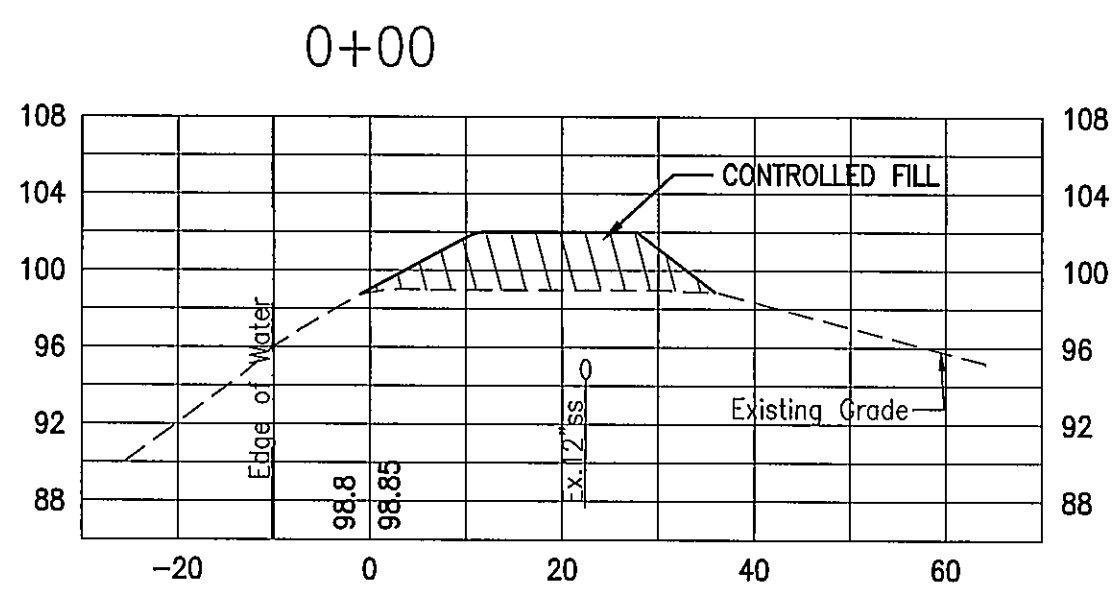


BID ADD ALTERNATE 1 - THE STONE BASE SHOWN ALONG THE FACE OF THE FILL SLOPE ON THIS SHEET BID ALTERNATE NO. 1. REFER TO THE BID DOCUMENTS AND BID FORM FOR ADDITIONAL INFORMATION.

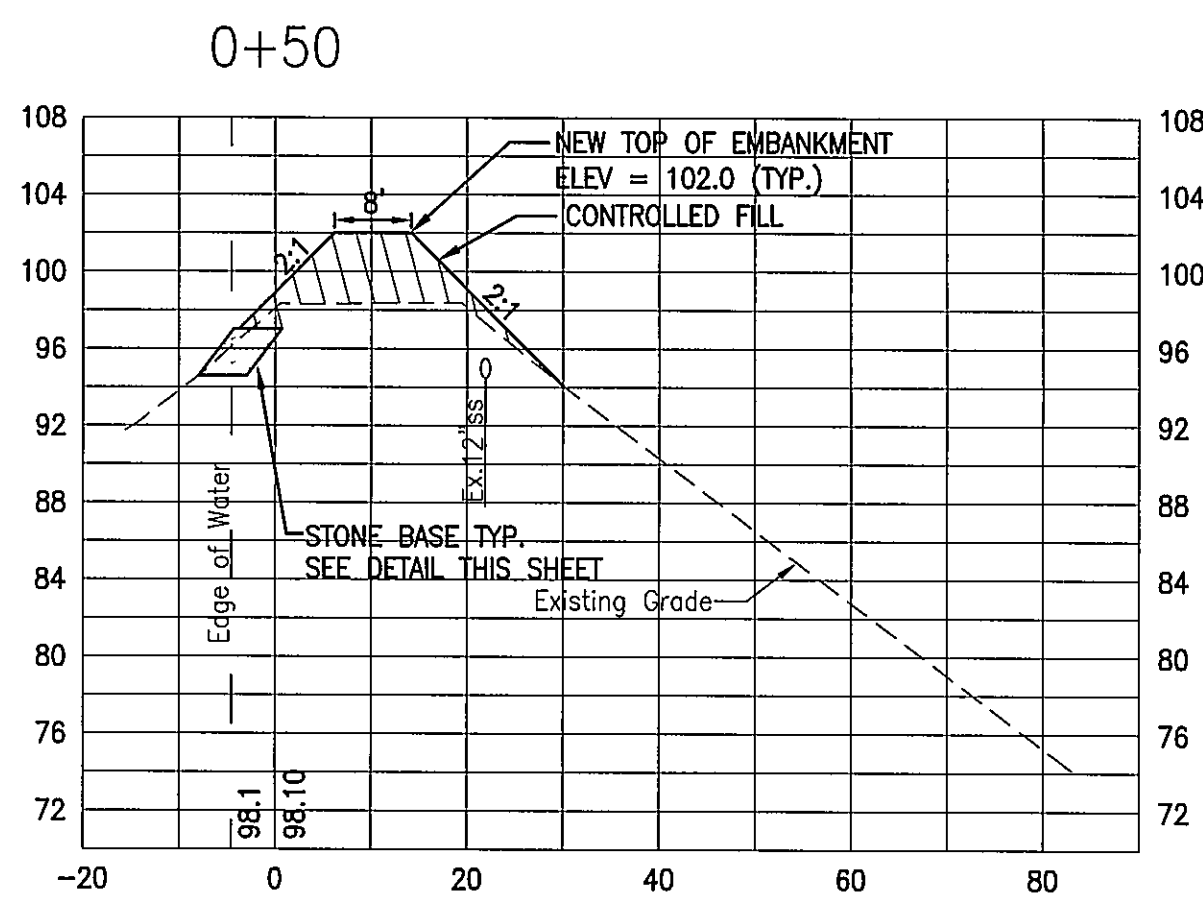

BID ADD ALTERNATE NO. 1

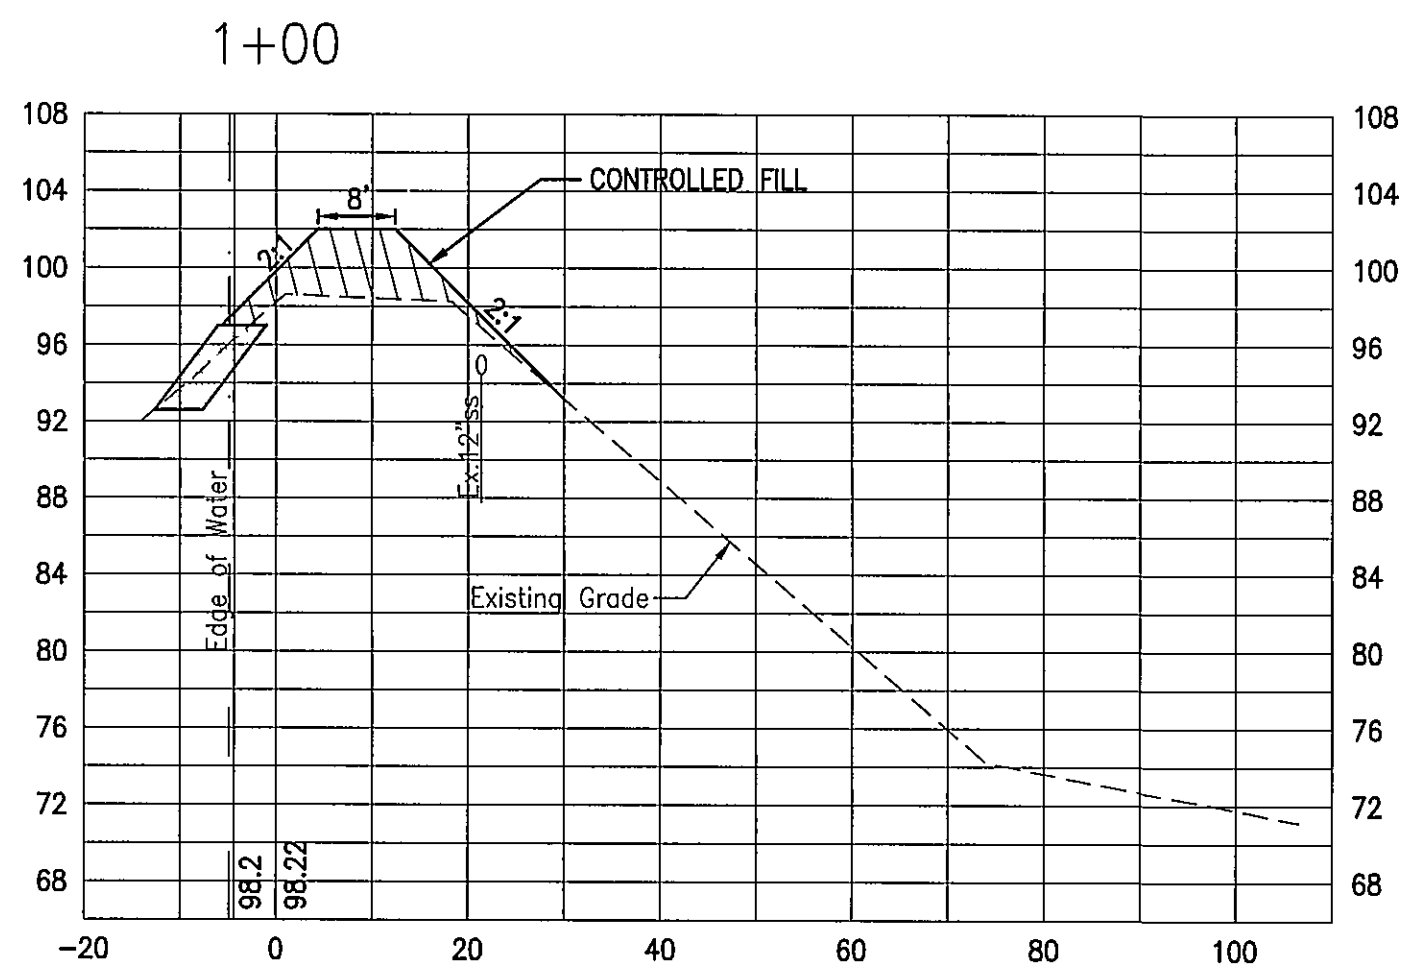

Date	
Revisions	

Issue Date:	March 28, 2007
Drawn By:	CZV
Designed By:	WTA
Checked By:	WTA
Date:	8/23/06

Mattern & Craig
CONSULTING ENGINEERS • SURVEYORS
701 FIRST STREET, S.W.
ROANOKE, VIRGINIA 24016
(540) 345-9342
FAX (540) 345-7851

WINDSOR LAKE CORPORATION
SPILLWAY MODIFICATIONS
EMBANKMENT CROSS SECTIONS
ROANOKE, VIRGINIA

Vertical Scale:
1"=10'

Horizontal Scale:
1"=20'

Commission Number:
2469

Sheet No.:

C-3A