

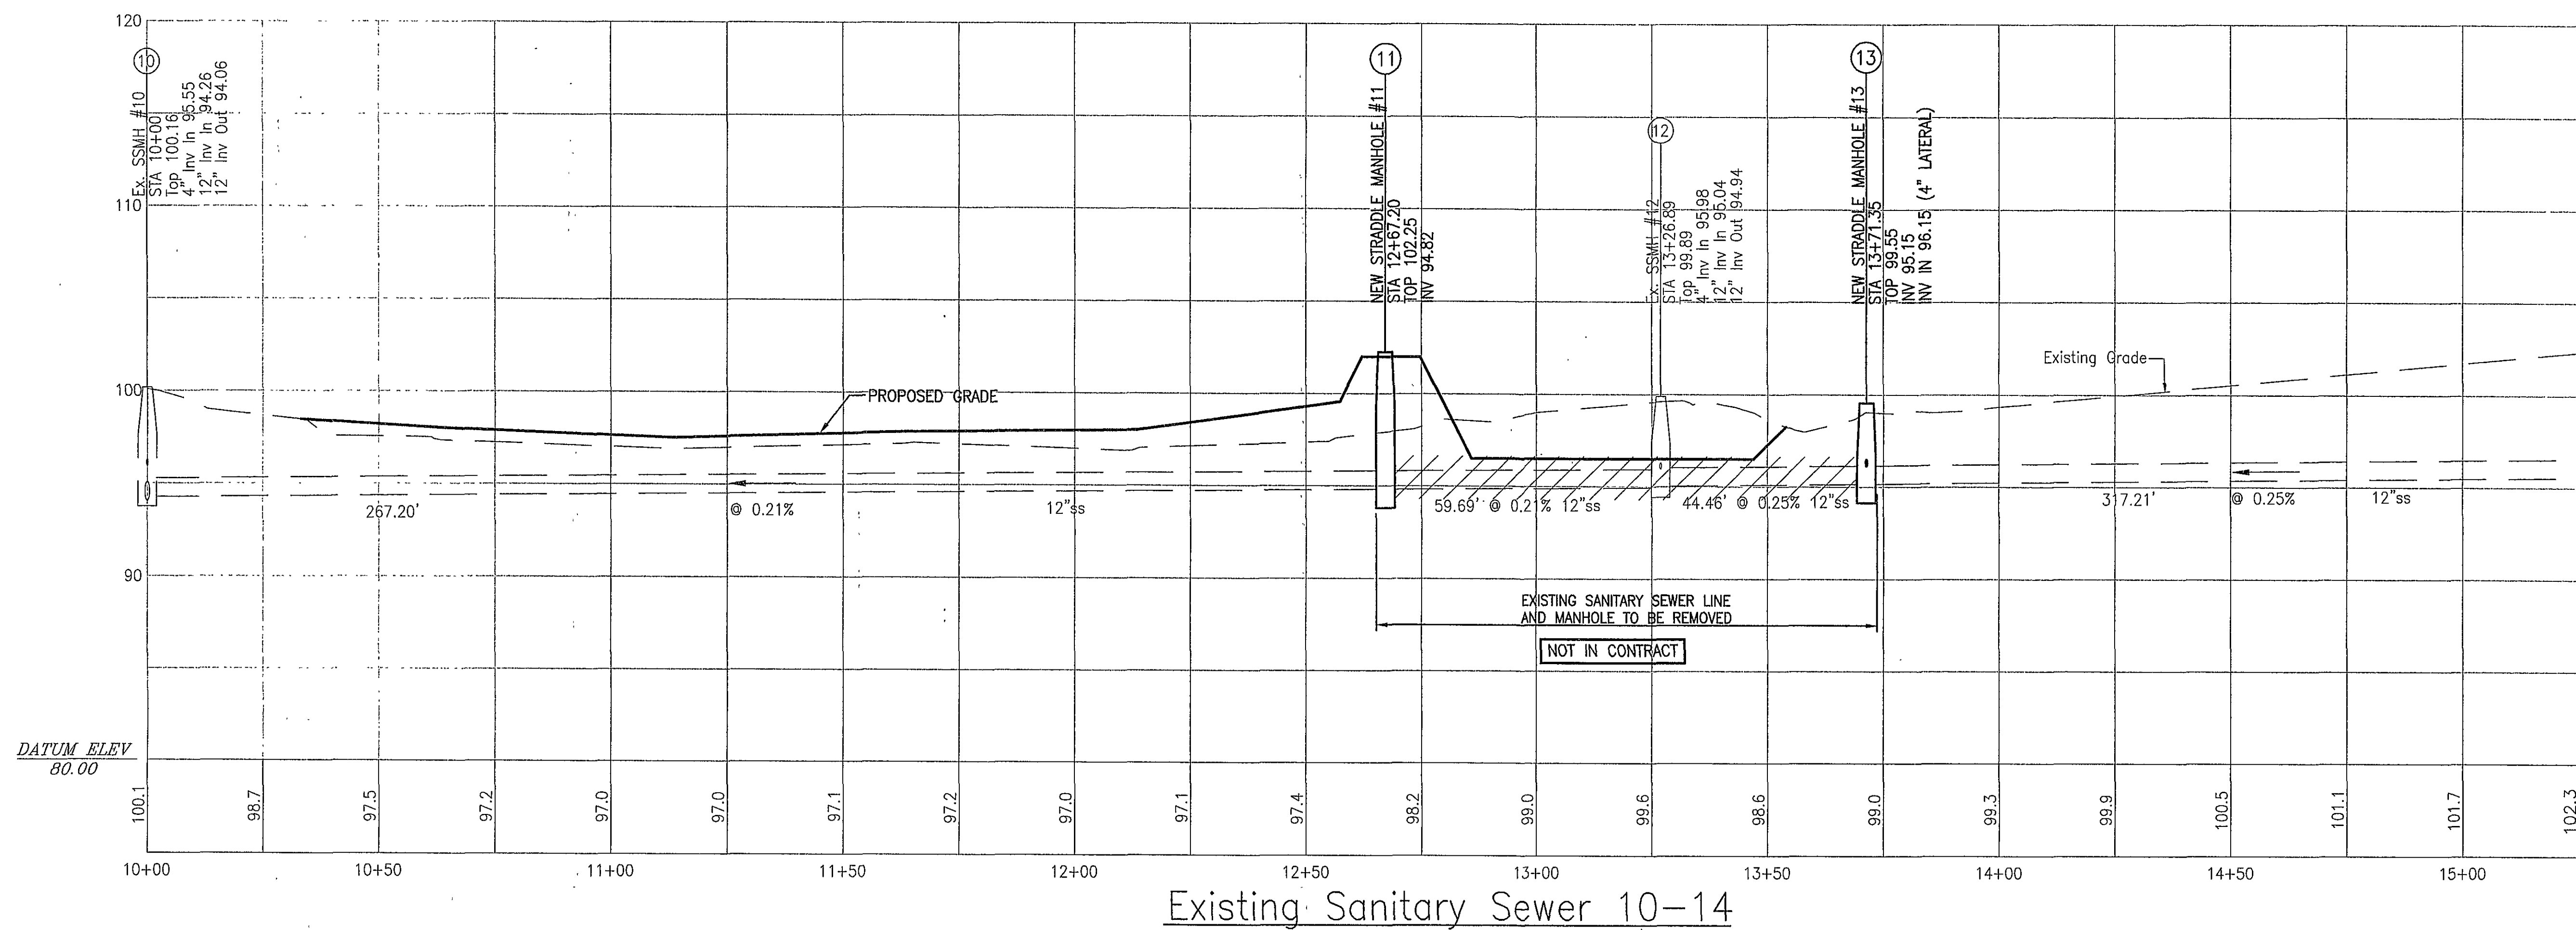


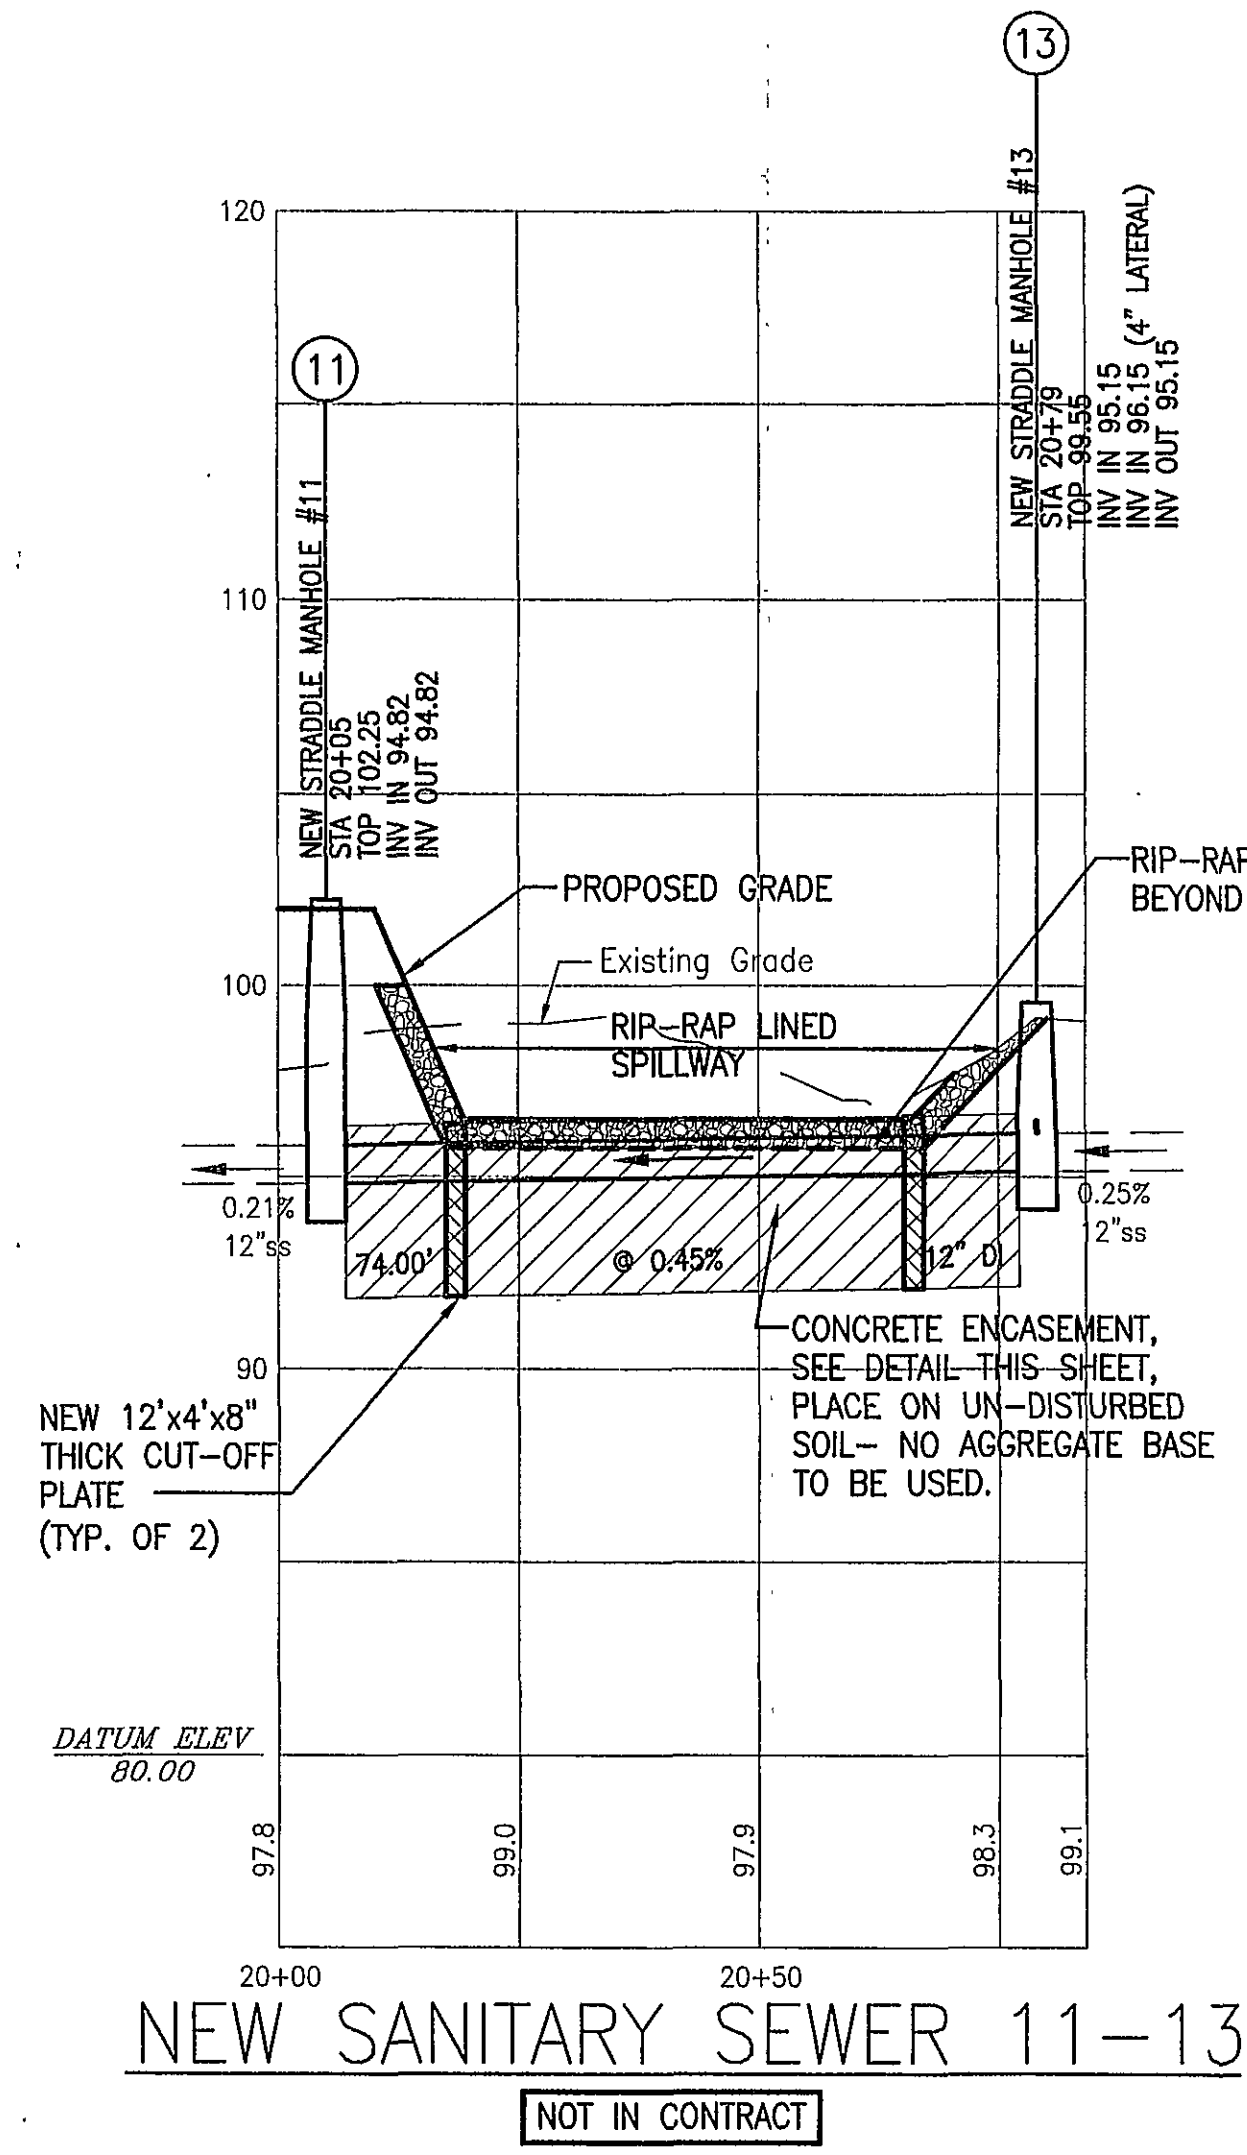


MATCHLINE STA. 15+25 -  
SEE BELOW

Existing Sanitary Sewer 10-14

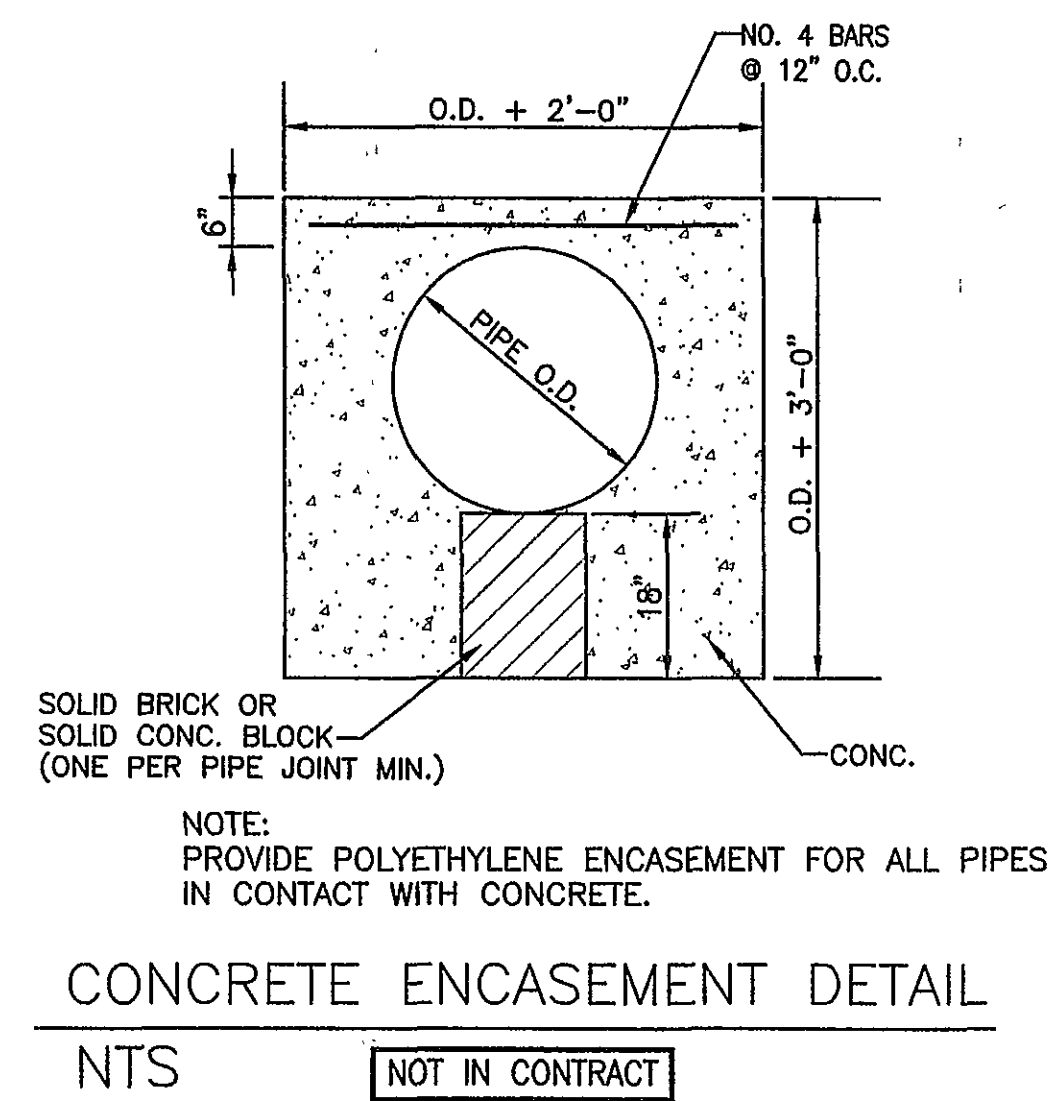


NEW SANITARY SEWER 11-13

MATCHLINE STA. 15+25 -  
SEE ABOVE

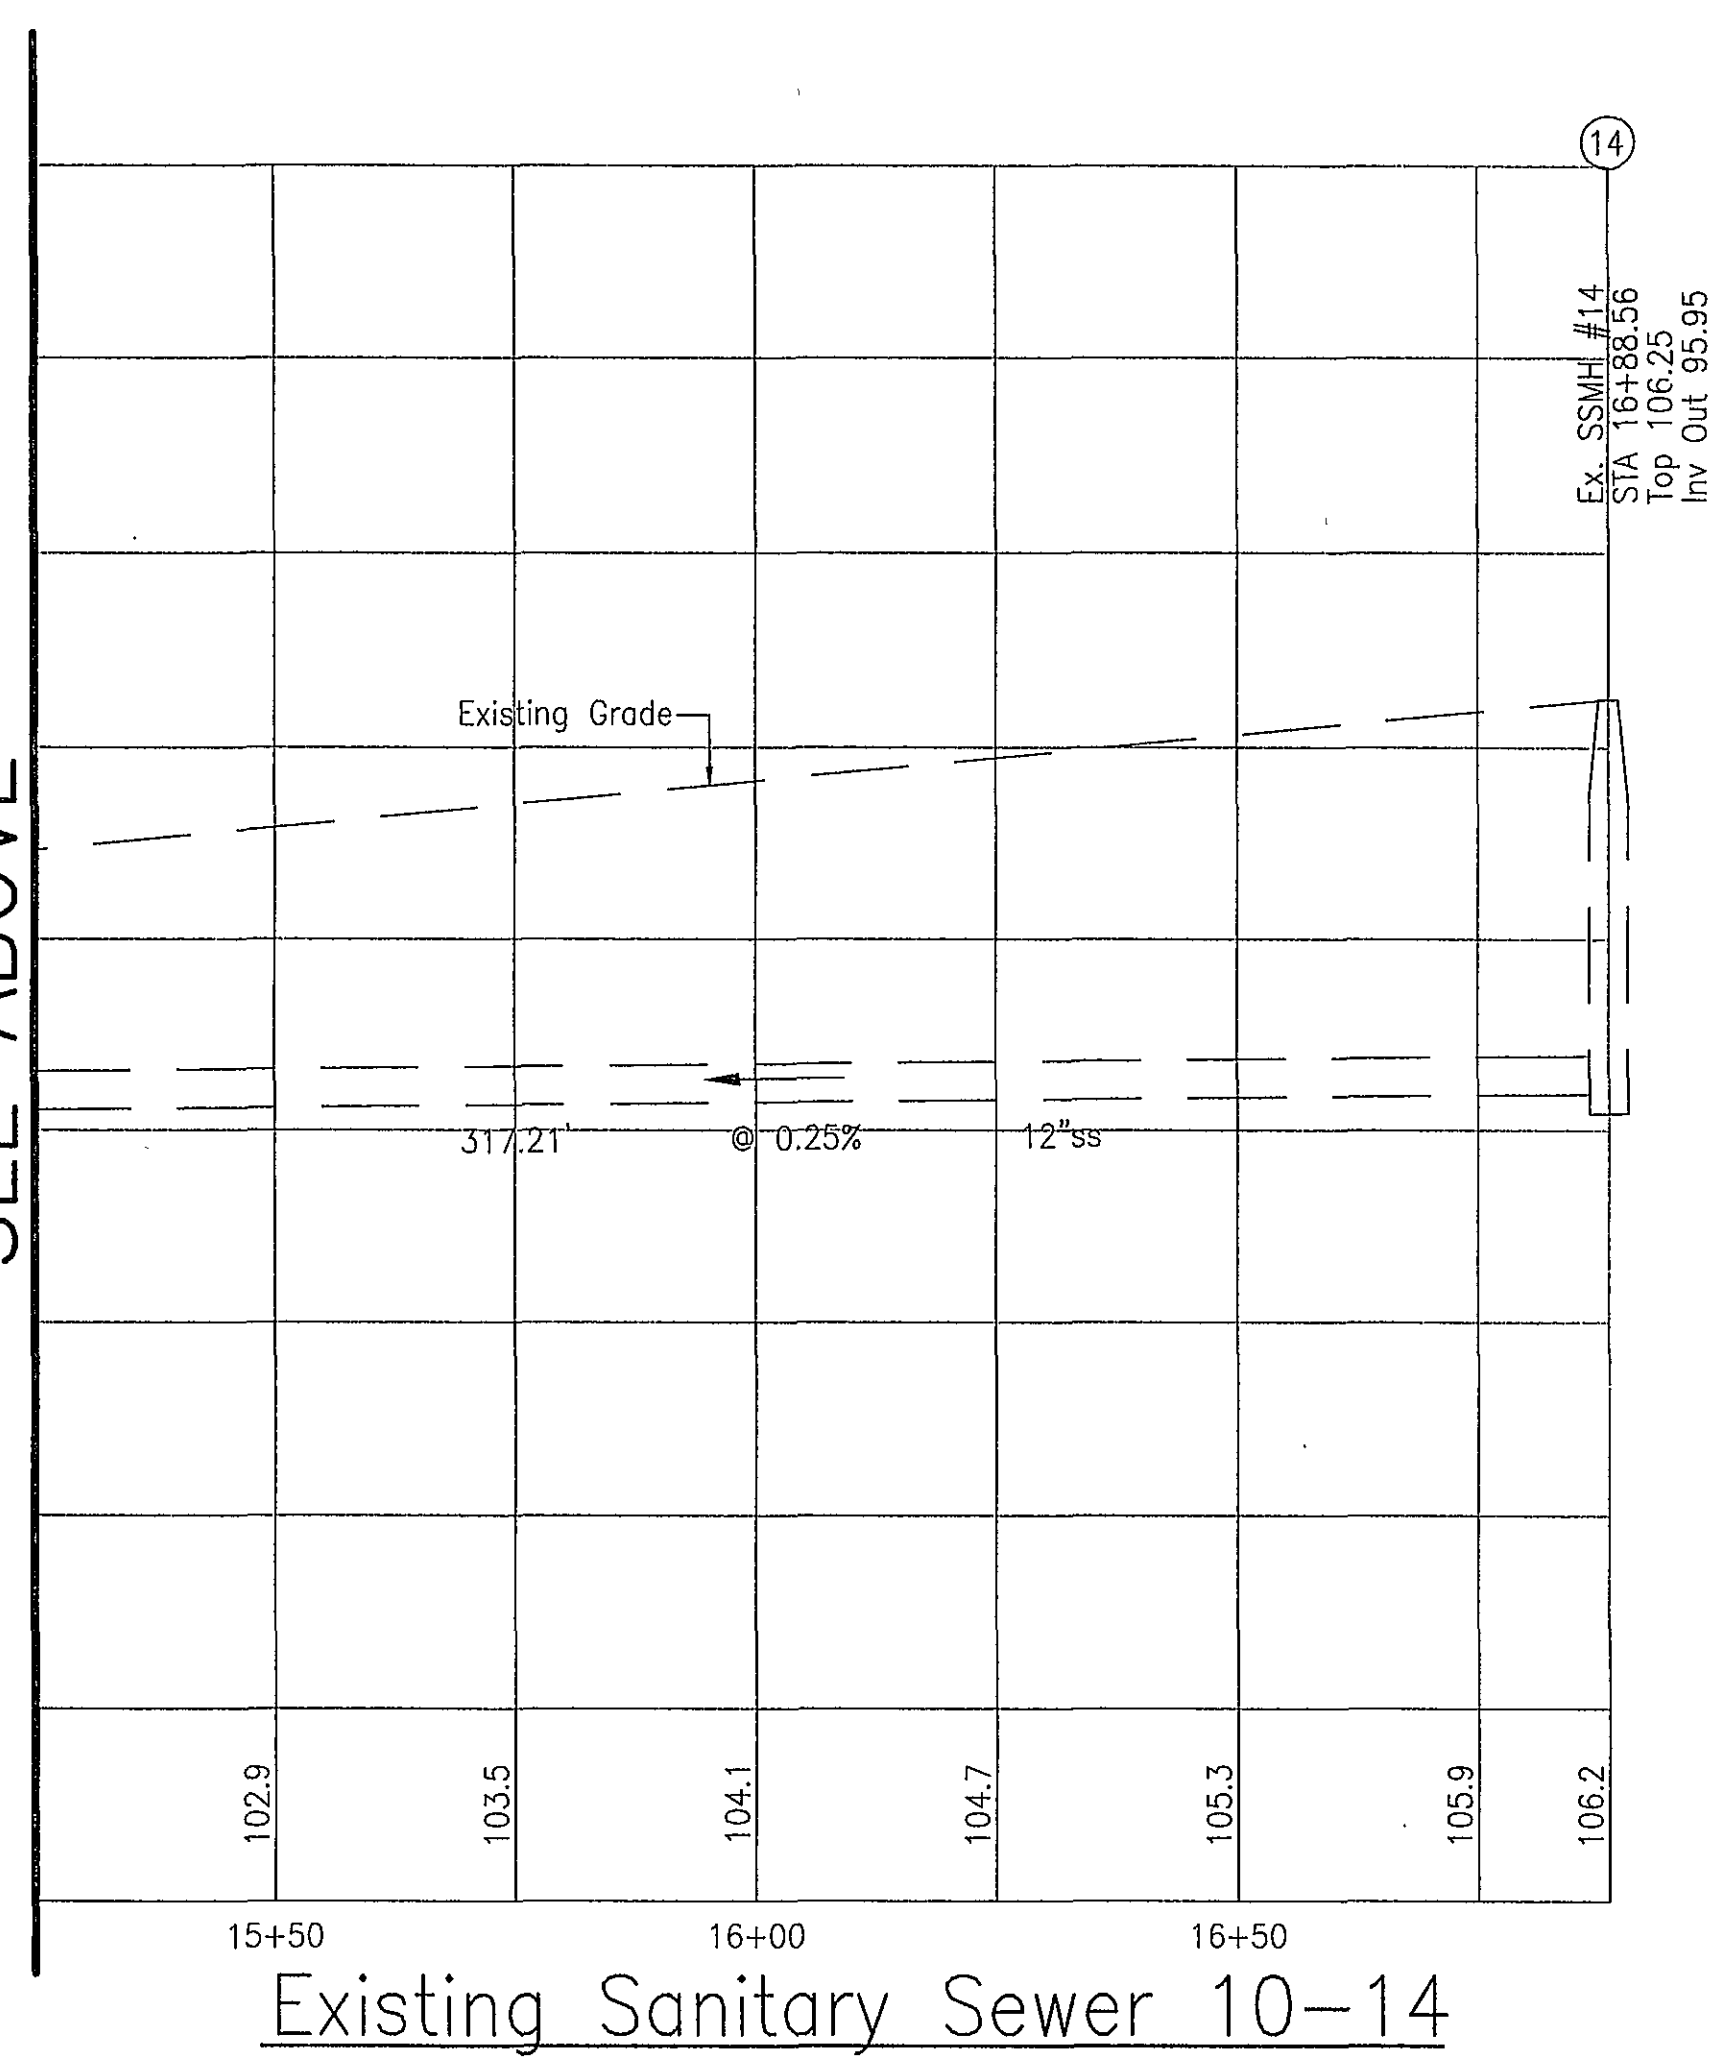


Existing Sanitary Sewer 10-14

WORK ON THIS SHEET NOT IN CONTRACT.  
SANITARY SEWER RELOCATION TO BE  
PERFORMED BY W.V.W.A.

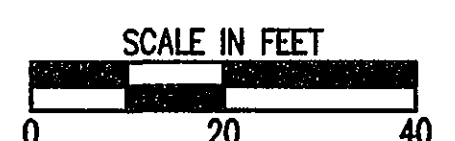

# NOTES

1. REFER TO SHEET C-5 FOR SANITARY SEWER MANHOLE DETAILS.
2. ALL WORK ON SANITARY SEWER SHALL CONFORM TO WESTERN VIRGINIA WATER AUTHORITY (W.V.W.A.) STANDARDS.
3. CONTRACTOR TO CONTACT THE W.V.W.A. (853-5700) TO COORDINATE AND CONDUCT A PRECONSTRUCTION CONFERENCE PRIOR TO THE CONNECTION TO THE EXISTING SEWER MAIN.

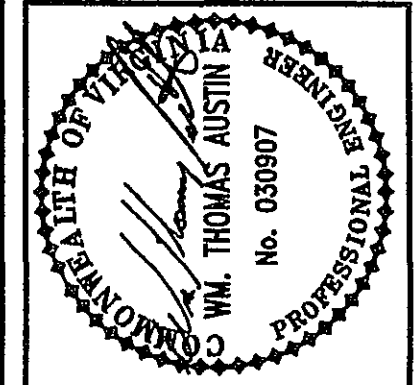

| Date         |                |
|--------------|----------------|
| Revisions    |                |
| Issue Date:  | March 28, 2007 |
| Drawn By:    | CZV            |
| Designed By: | WTA            |
| Checked By:  | WTA            |
| Date:        | 8/23/06        |

**Mattern & Craig**  
CONSULTING ENGINEERS • SURVEYORS  
701 FIRST STREET, S.W.  
ROANOKE, VA 24002  
TEL: (540) 345-2432  
FAX: (540) 345-7691

WINDSOR LAKE CORPORATION  
SPILLWAY MODIFICATIONS  
**SANITARY SEWER PROFILE**  
ROANOKE, VIRGINIA

Vertical Scale:  
1"=5'  
Horizontal Scale:  
1"=20'  
Commission Number:  
2469  
Sheet No.:  
**C-4**