


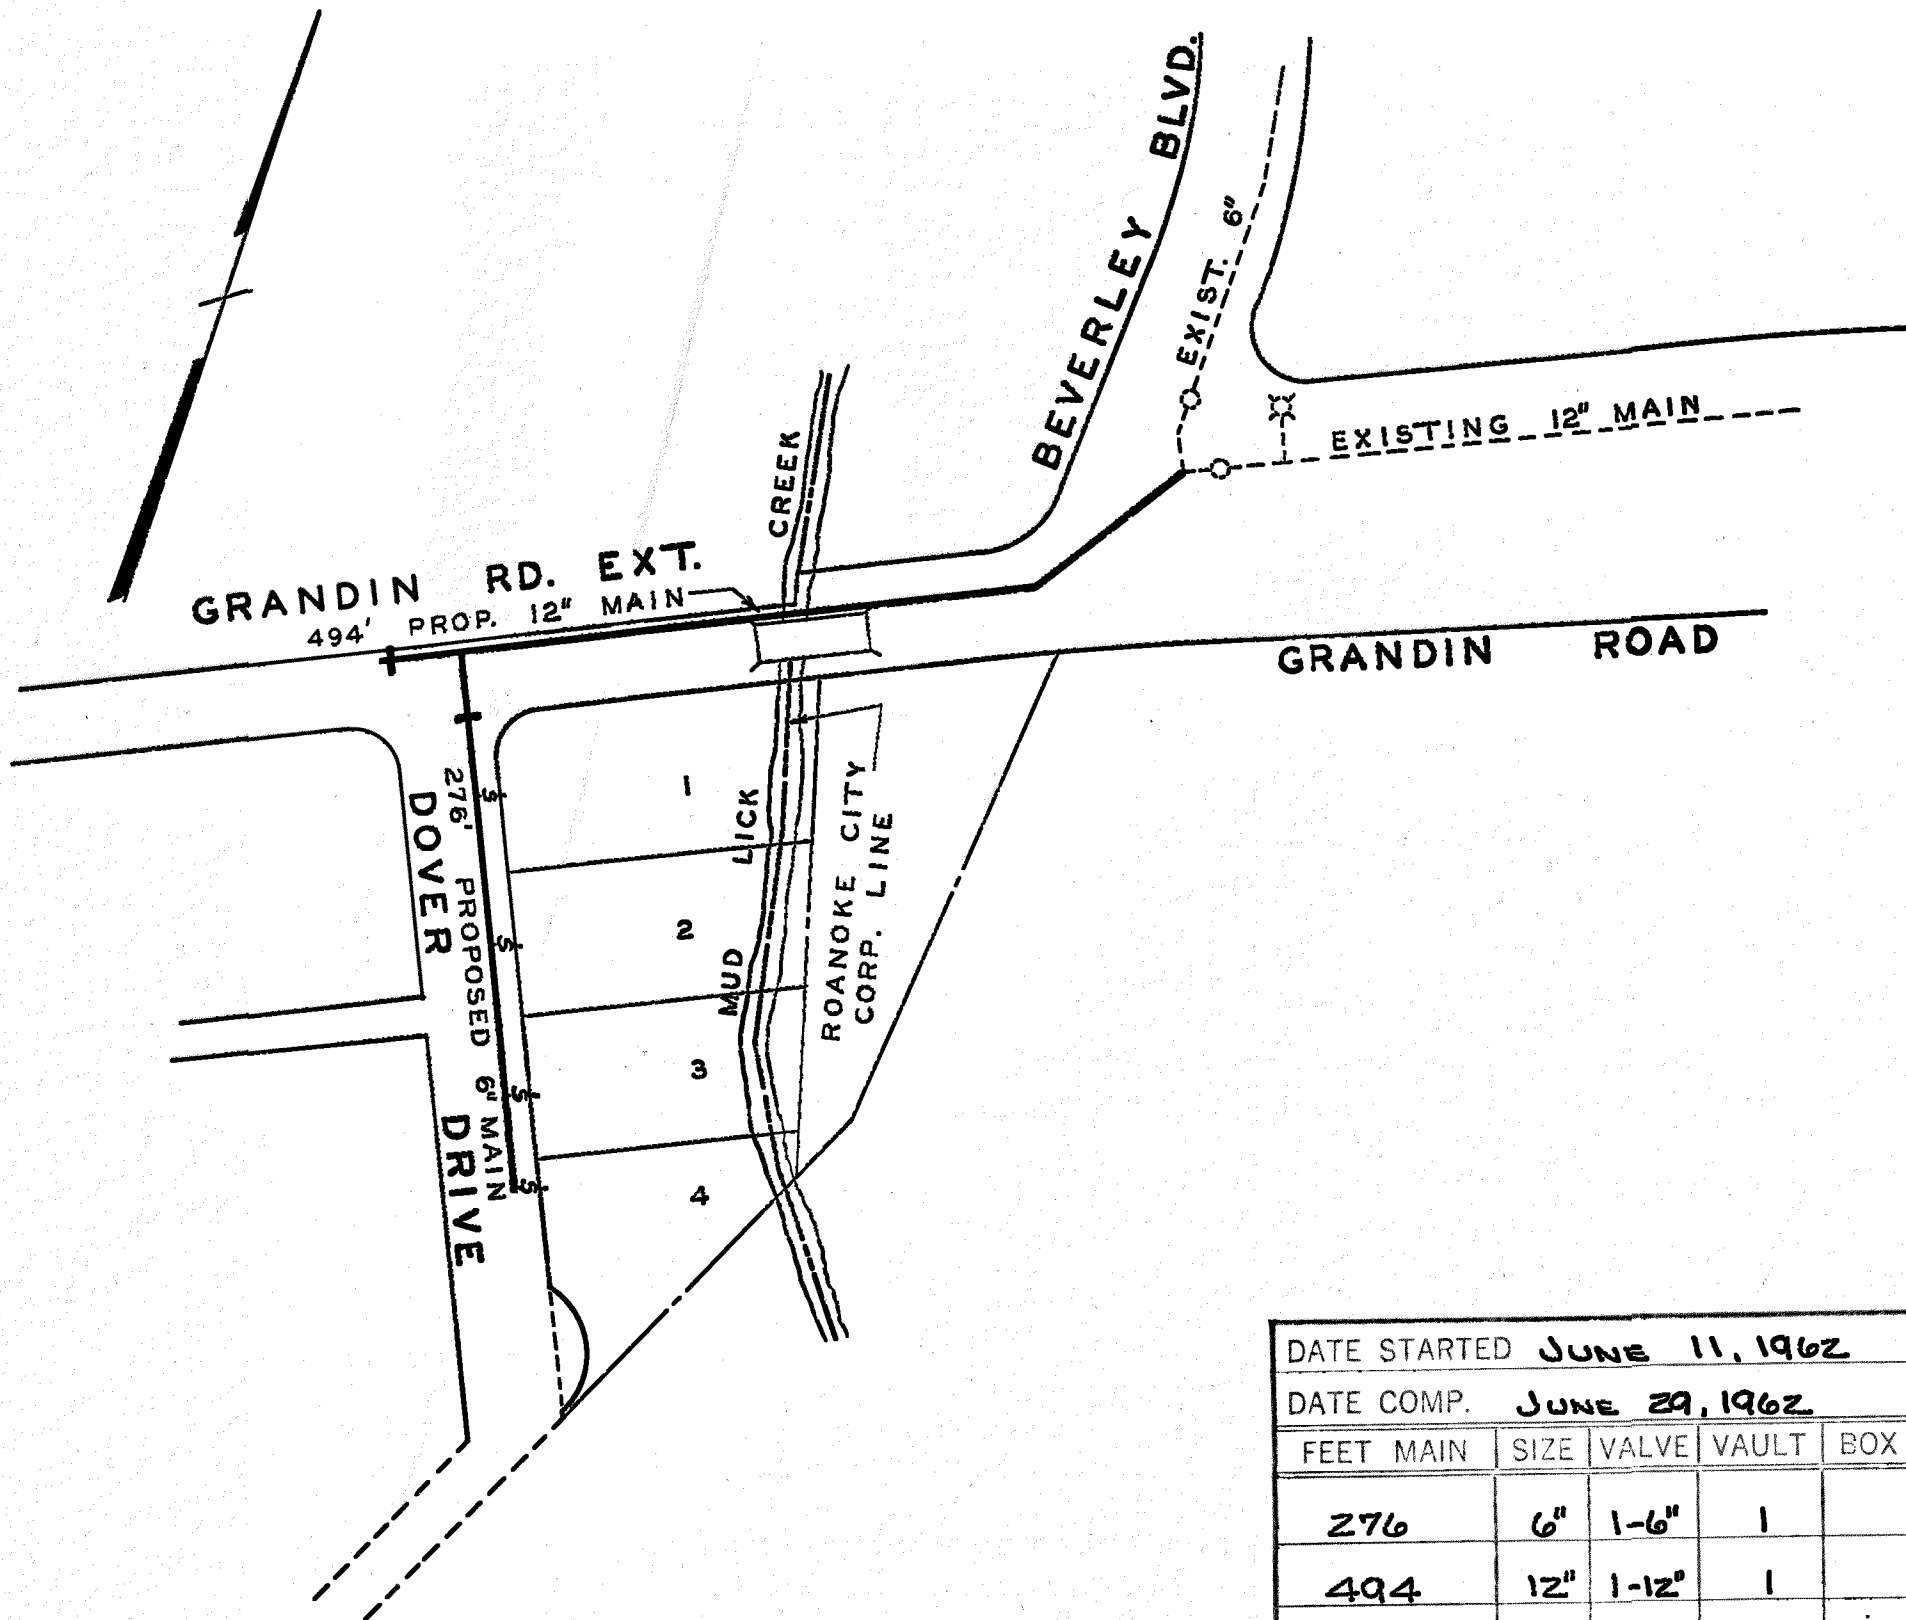

DATE STARTED JUNE 11, 1962				
DATE COMP. JUNE 29, 1962				
FEET MAIN	SIZE	VALVE	VAULT	BOX
276	6"	1-6"	1	
494	12"	1-12"	1	
F. H. COMP.				
F. H. STUB ONLY				
SERV. INS. BY: B. R. H.				
MAINS INS. BY: B. R. H.				
NO. 3/4" SERV. INS. 4				
CITY OR CO. COUNTY				
DEPT. INSP.				

R. E. Pillow
 MGR. ROANOKE WATER DEPT.
W. K. Sinsback
 AGENT FOR ROANOKE PLANNING COMM.
H. Clatus Broyles
 CITY ENGINEER OF ROANOKE, VA.
Joe J. Wentworth
 DIRECTOR OF PUBLIC WORKS

5-8-62
 DATE
5-9-62
 DATE
5-8-62
 DATE
5-8-62
 DATE

WATER DEPARTMENT
 CITY OF ROANOKE, VA.
 WINDSOR PARK SECT. 2
 SCALE - 1" = 100'
 DRAWN BY N.H.C. MAY 8, 1962