


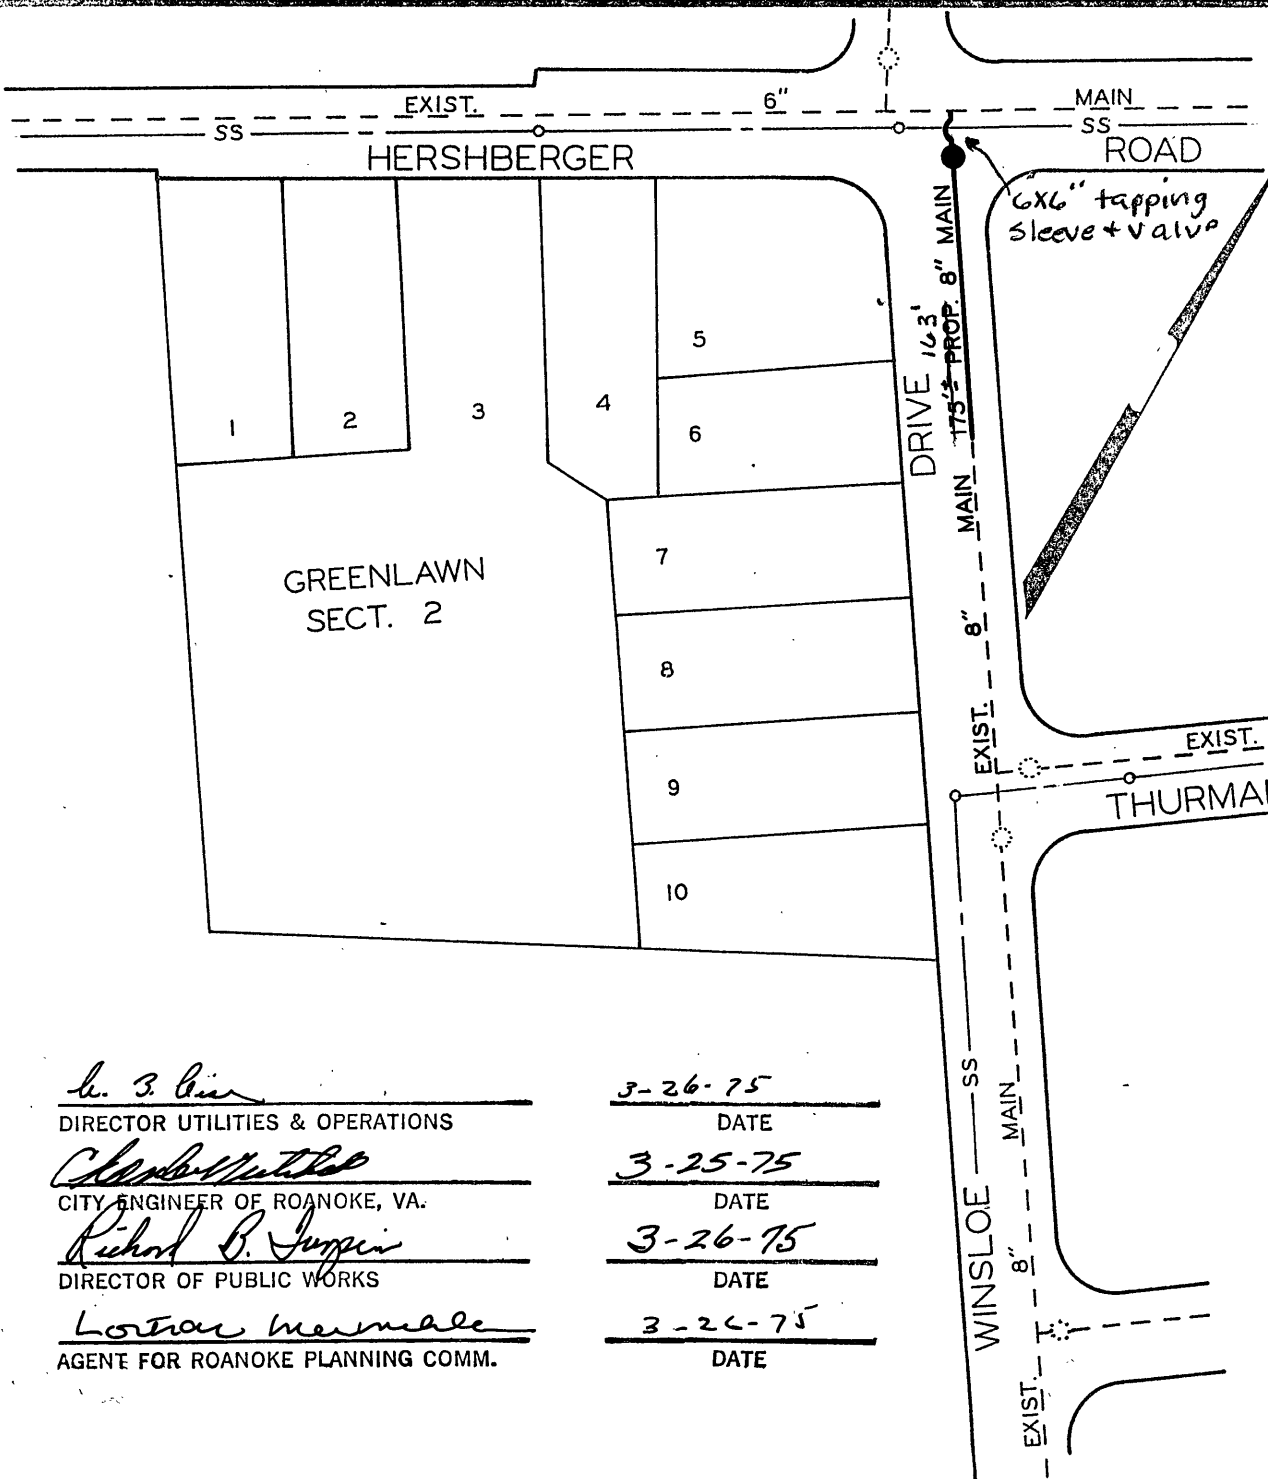

DATE STARTED					7-8-75				
DATE COMP.					7-23-75				
FEET MAIN			SIZE	VALVE	VAULT	BOX			
163'			8"						
			6"	1	1				
F. H. COMP.									
F. H. STUB ONLY									
SERV. INS. BY:									
MAIN INS. BY:								U.L.F.	
NO. 3/4" SERV. INS.									
CITY OR CO.			CITY						
DEPT. INSP.			L.E. TRENT						

h. 3. bin
DIRECTOR UTILITIES & OPERATIONS

Charles M. H. H.
CITY ENGINEER OF ROANOKE, VA.

Richard B. Jupp
DIRECTOR OF PUBLIC WORKS

Lorian Marmale
AGENT FOR ROANOKE PLANNING COMM.

3-26-75
DATE

3-25-75
DATE

3-26-75
DATE

3-24-75
DATE

WATER DEPARTMENT
CITY OF ROANOKE, VA.
WINSLOE DRIVE N.W.
SCALE - 1"=100'
DRAWN BY C.A.H. MAR. 25, 1975