


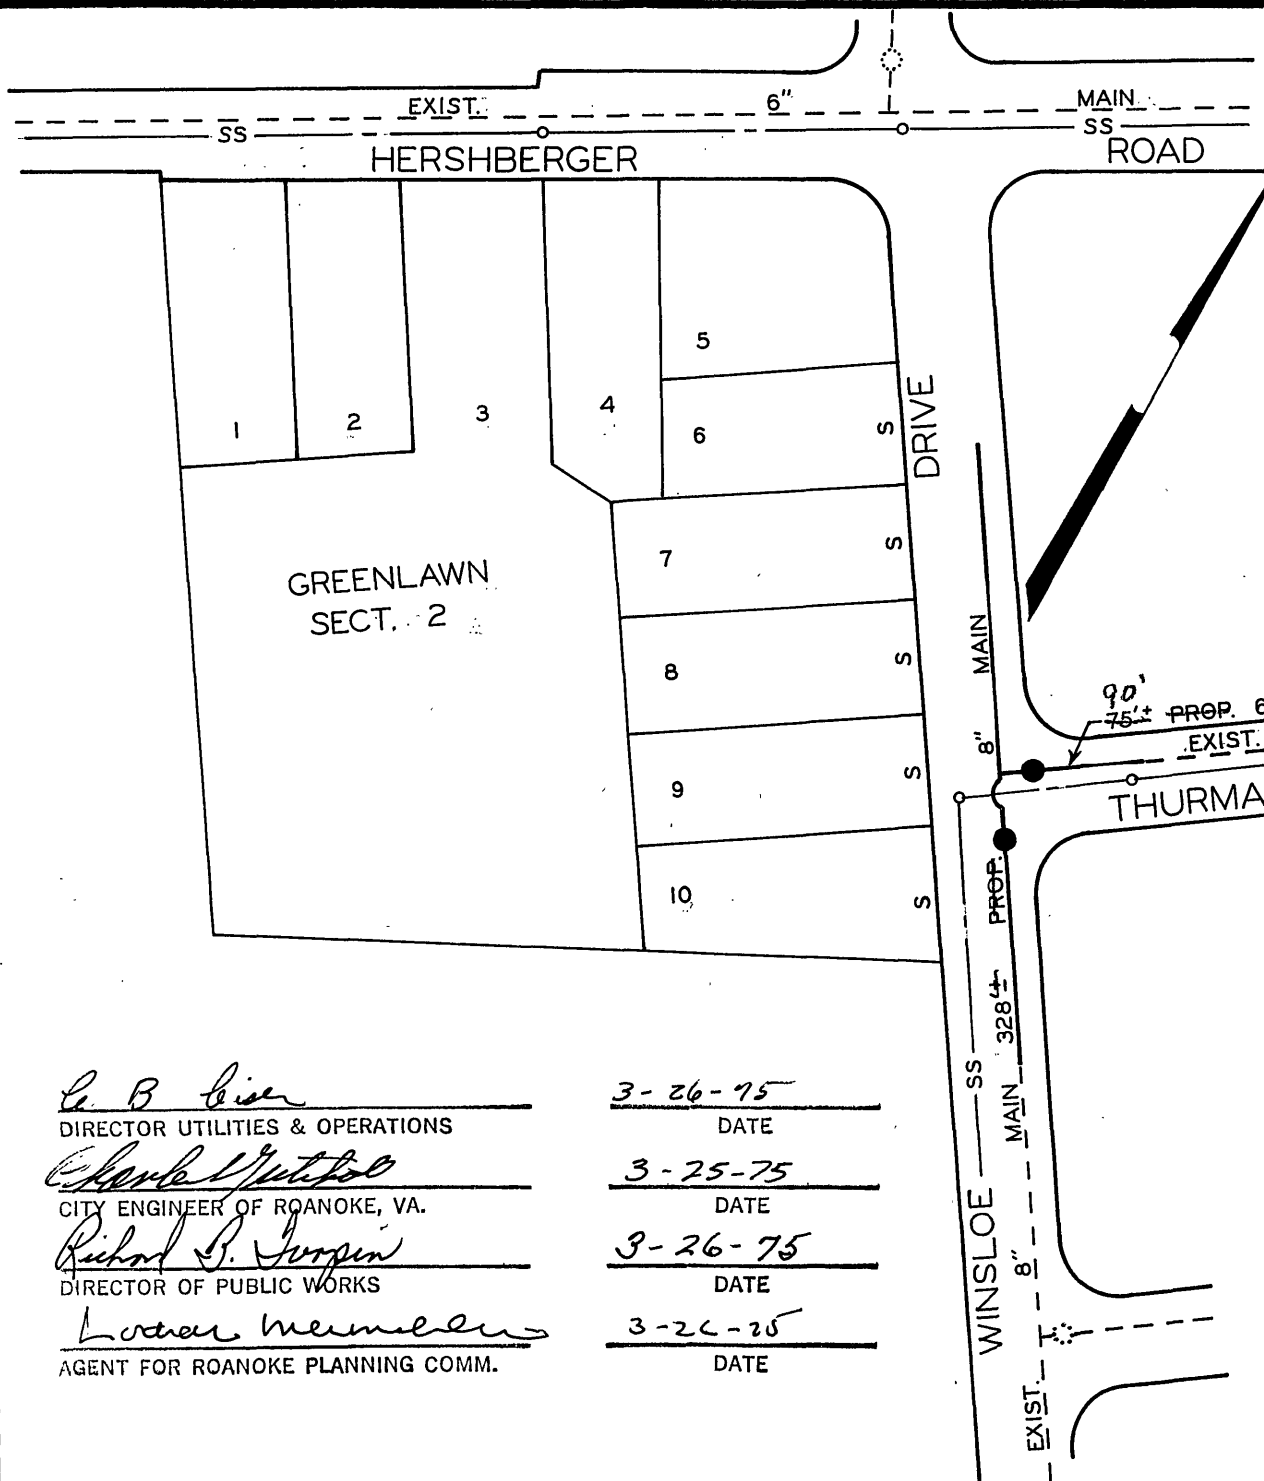

DATE STARTED					7-8-75
DATE COMP.					7-23-75
FEET MAIN	SIZE	VALVE	VAULT	BOX	
328'	8"	1	1		
90'	6"	1	1		
F. H. COMP.					
F. H. STUB ONLY					
SERV. INS. BY:					U.L.F.
MAIN INS. BY:					U.L.F.
NO. 3/4" SERV. INS.					5
CITY OR CO.					CITY
DEPT. INSP.					

C. B. Gier
DIRECTOR UTILITIES & OPERATIONS

Charles Gier
CITY ENGINEER OF ROANOKE, VA.

Richard B. Jorgin
DIRECTOR OF PUBLIC WORKS

Locher Mermelstein
AGENT FOR ROANOKE PLANNING COMM.

3-26-75
DATE

3-25-75
DATE

3-26-75
DATE

3-26-75
DATE

WATER DEPARTMENT
CITY OF ROANOKE, VA.
WINSLOE DRIVE N.W.

SCALE - 1"=100'
DRAWN BY C.A.H. MAR. 25, 1975