




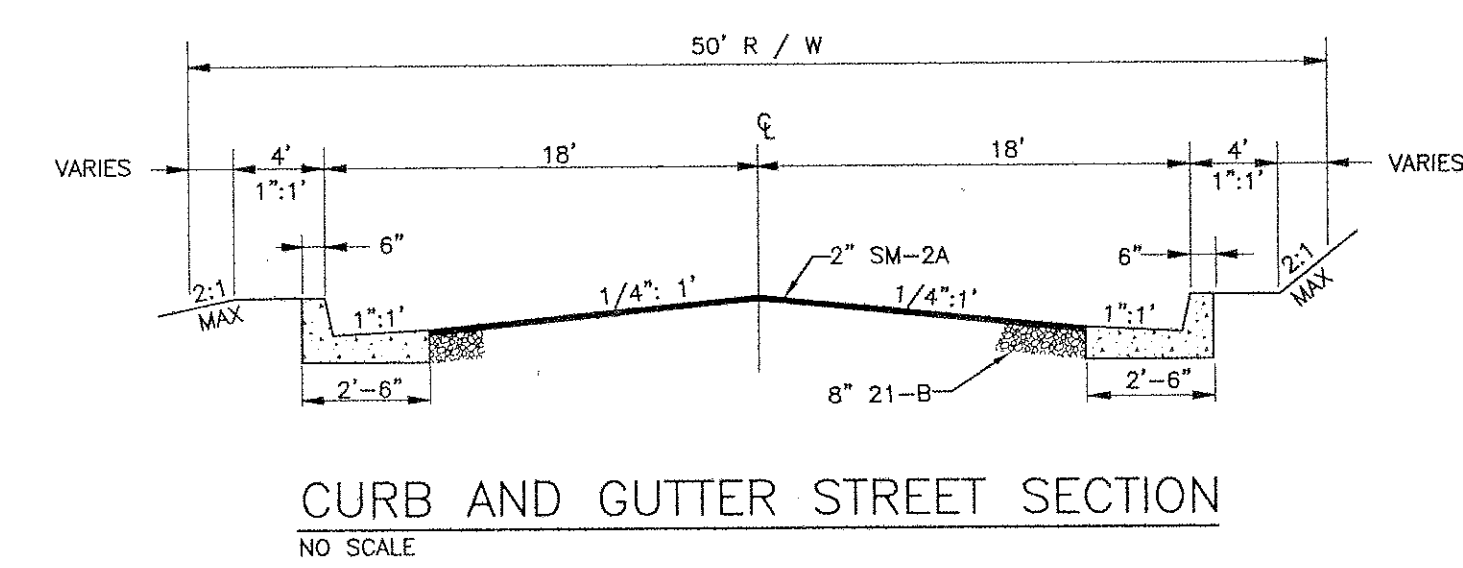

STRUCTURE CHART



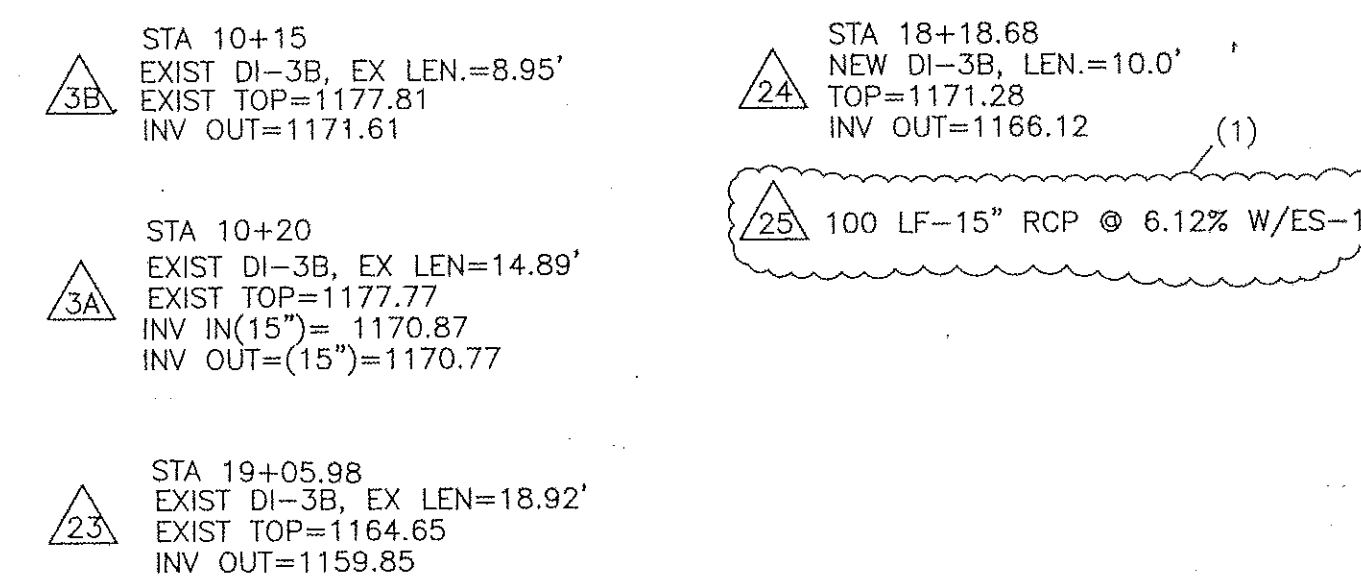


LATERAL CHART			
LOT	STATION	LAT. ELEV	C.O. ELEV
1	10+30	1169.12	1169.67
2	11+20	1172.87	1173.45
3	11+95	1175.94	1176.52
4	12+95	1180.04	1180.64
5	13+66.25	1183.30	1183.87
6	15+46.26	1182.20	1182.79
7	17+00	1170.22	1174.19
8	18+00	1162.56	1163.62
9	10+40	1169.22	1172.02
10	11+15	1172.68	1173.13
11	12+00	1176.15	1178.65
12	13+00	1180.25	1184.70
13	13+66.25	1183.30	1186.38
14	15+46.26	1182.20	1185.06
15	16+25	1175.97	1179.77
16	17+05	1169.84	1174.59
17	18+05	1162.18	1165.89
18	18+60	1157.97	1159.10

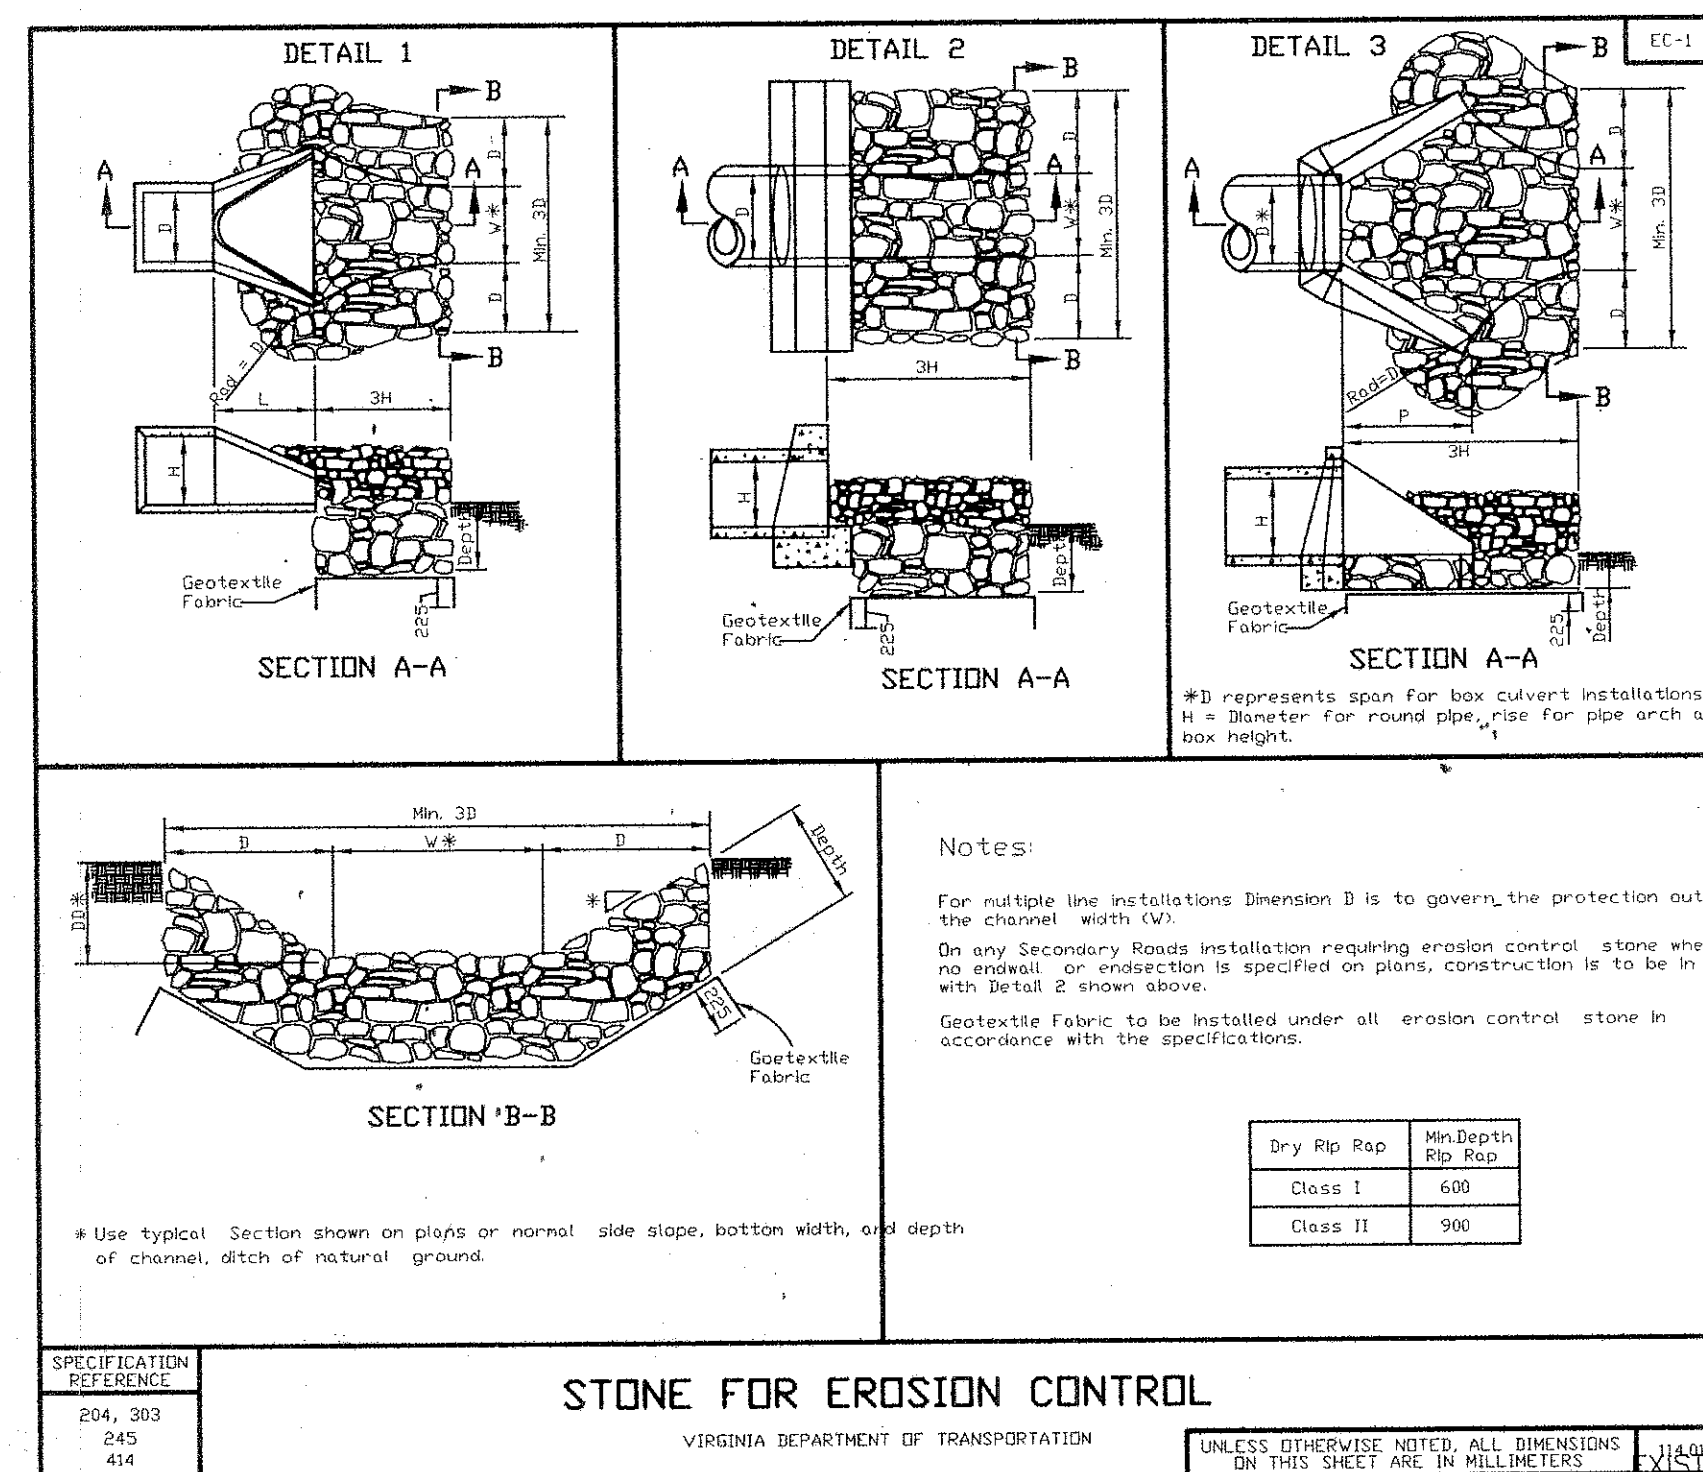

STORM DRAIN PROFILE
SCALE: 1"=10' VERT., 1"=50' HORZ

SANITARY SEWER CHART		
STRUCTURE	BEARING	DISTANCE
EX1-2	N 74°14'40"E	78.00'
2-3	N 74°14'40"E	317.00'
4-EX2	N 74°04'20"E	359.82'

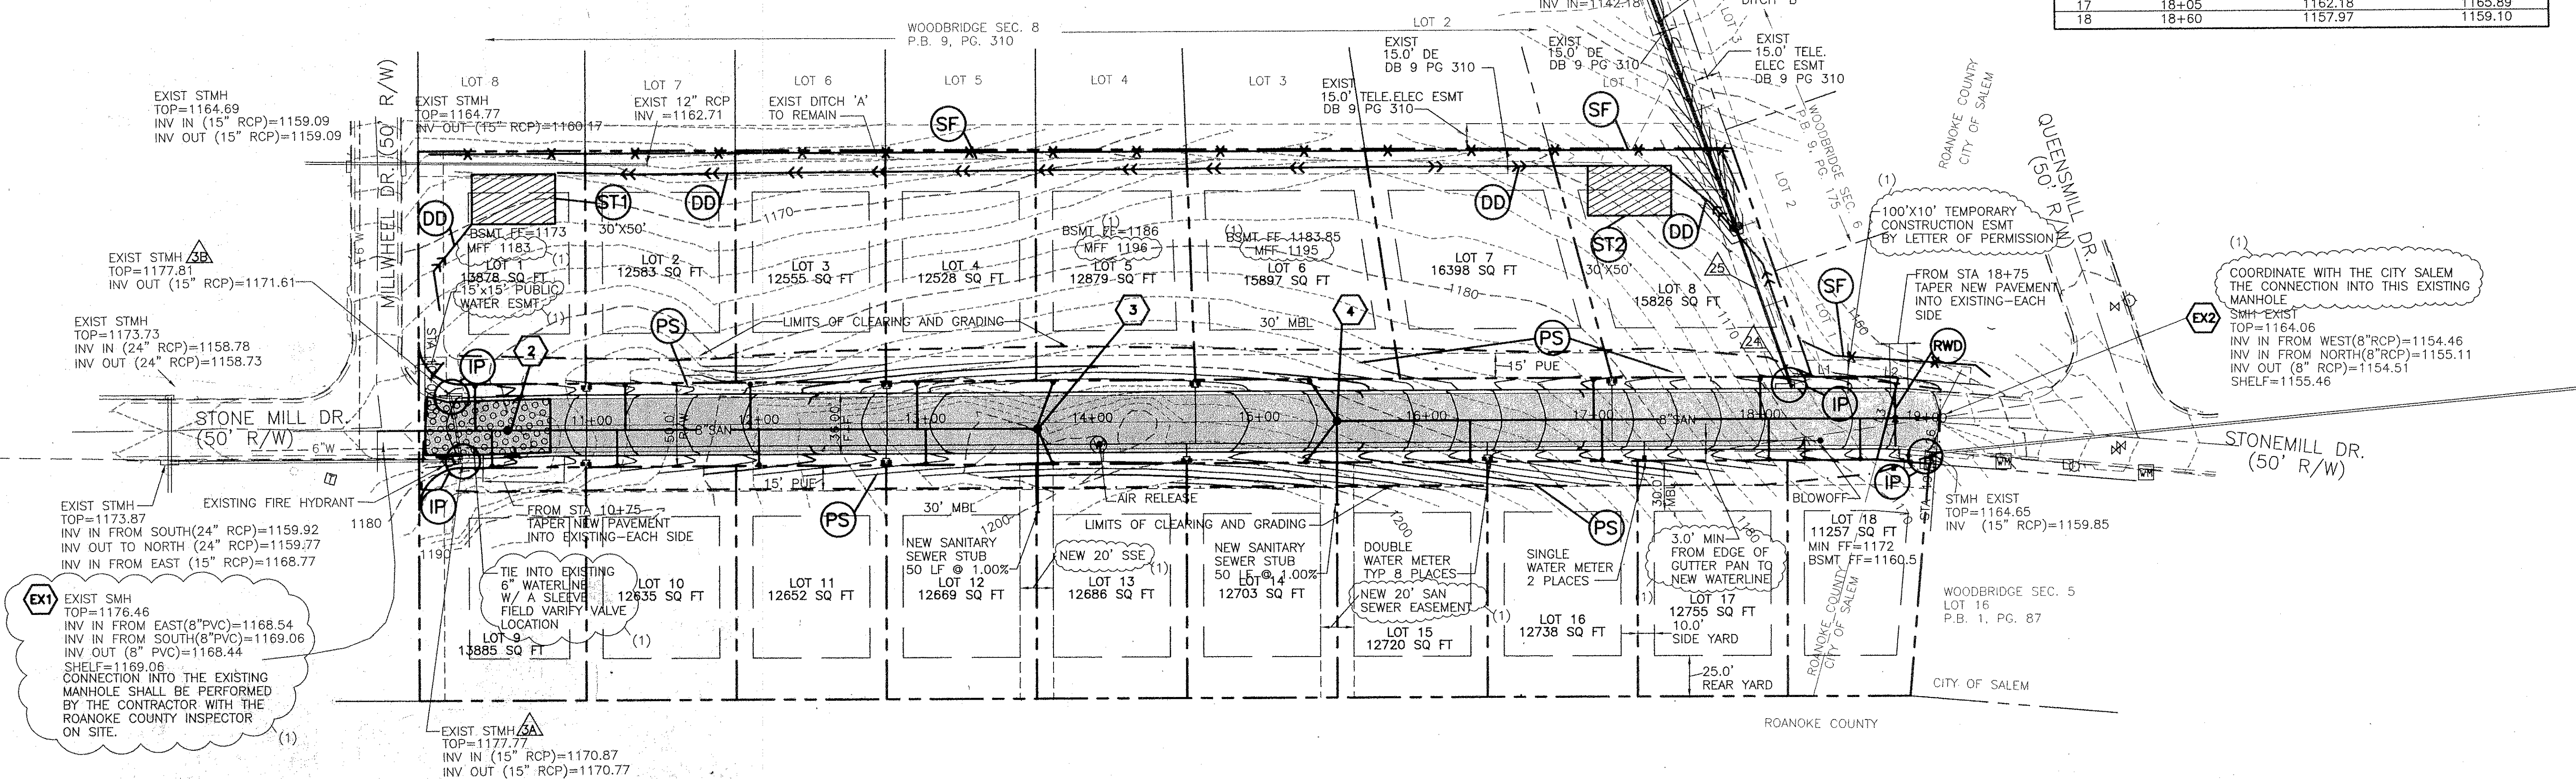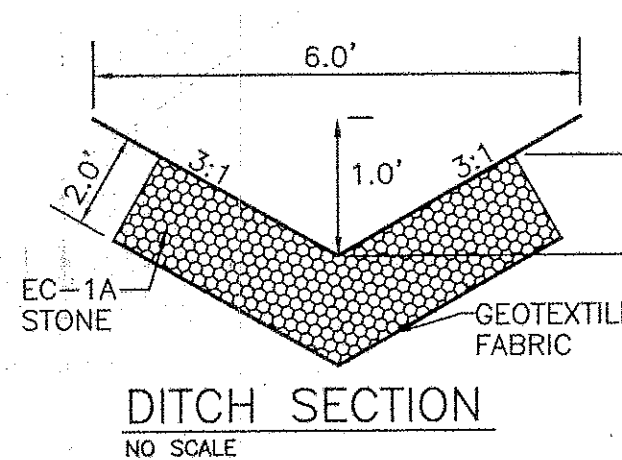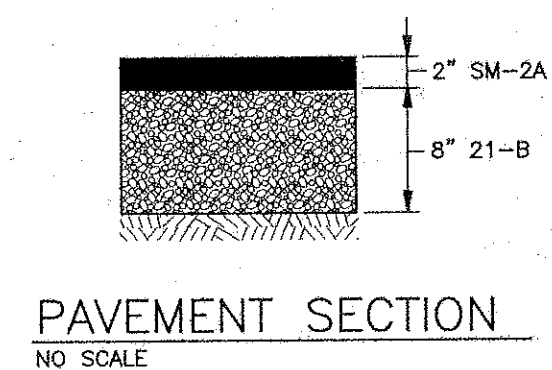

LINE BEARING	DIST.
L1 N74°15'56"E	40.64'
L2 N78°59'50"E	11.31'
L3 S00°38'44"E	50.44'
L4 N78°59'50"E	31.66'

OVERVIEW
SCALE: 1"=50'

N/E
HELEN M. & KAREN N.
JOHNSTON
TM# 56.03-2-43
D.B. 470, PG. 518