
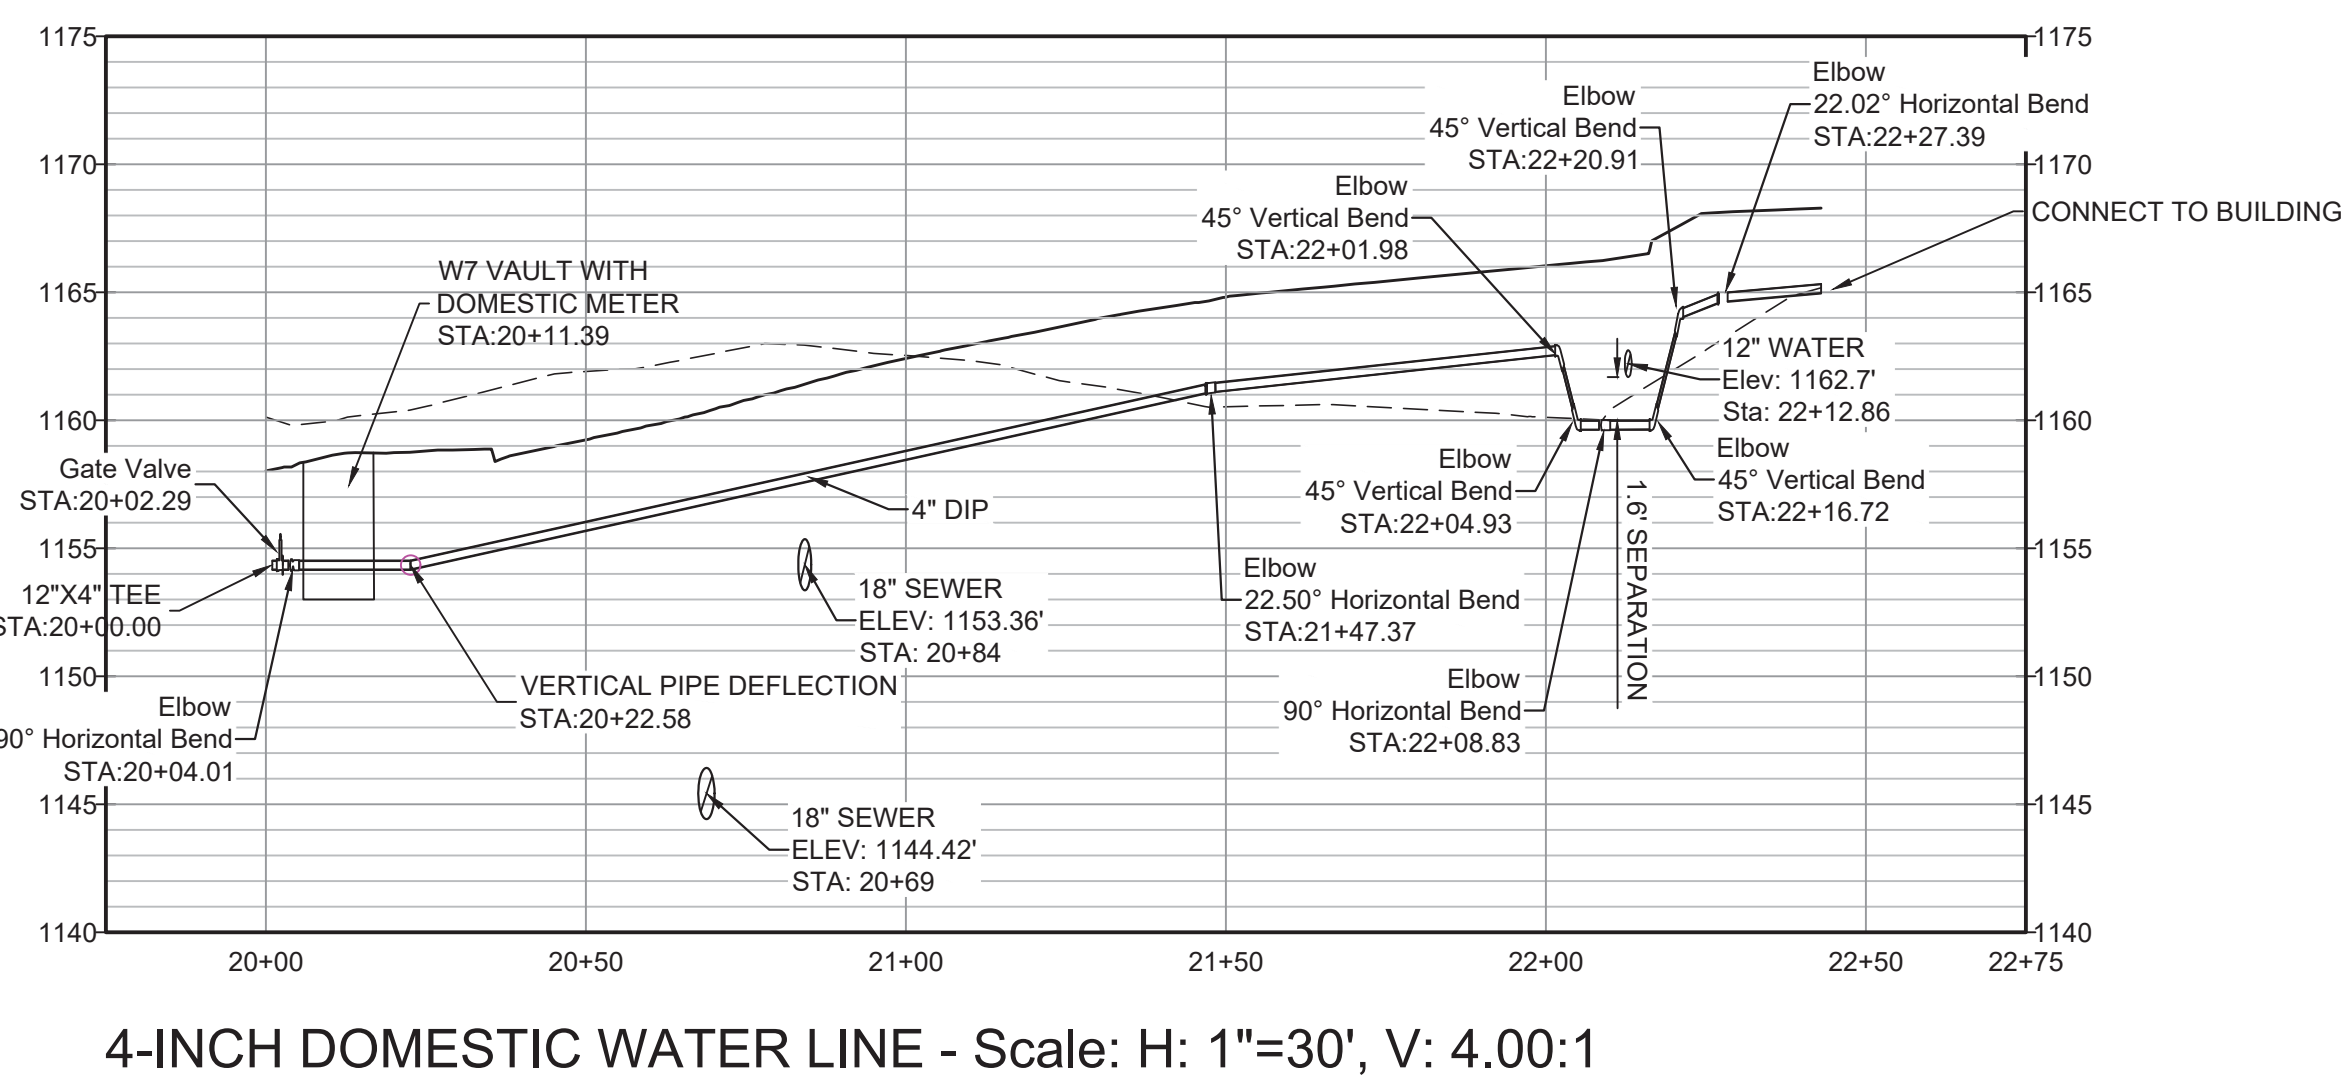
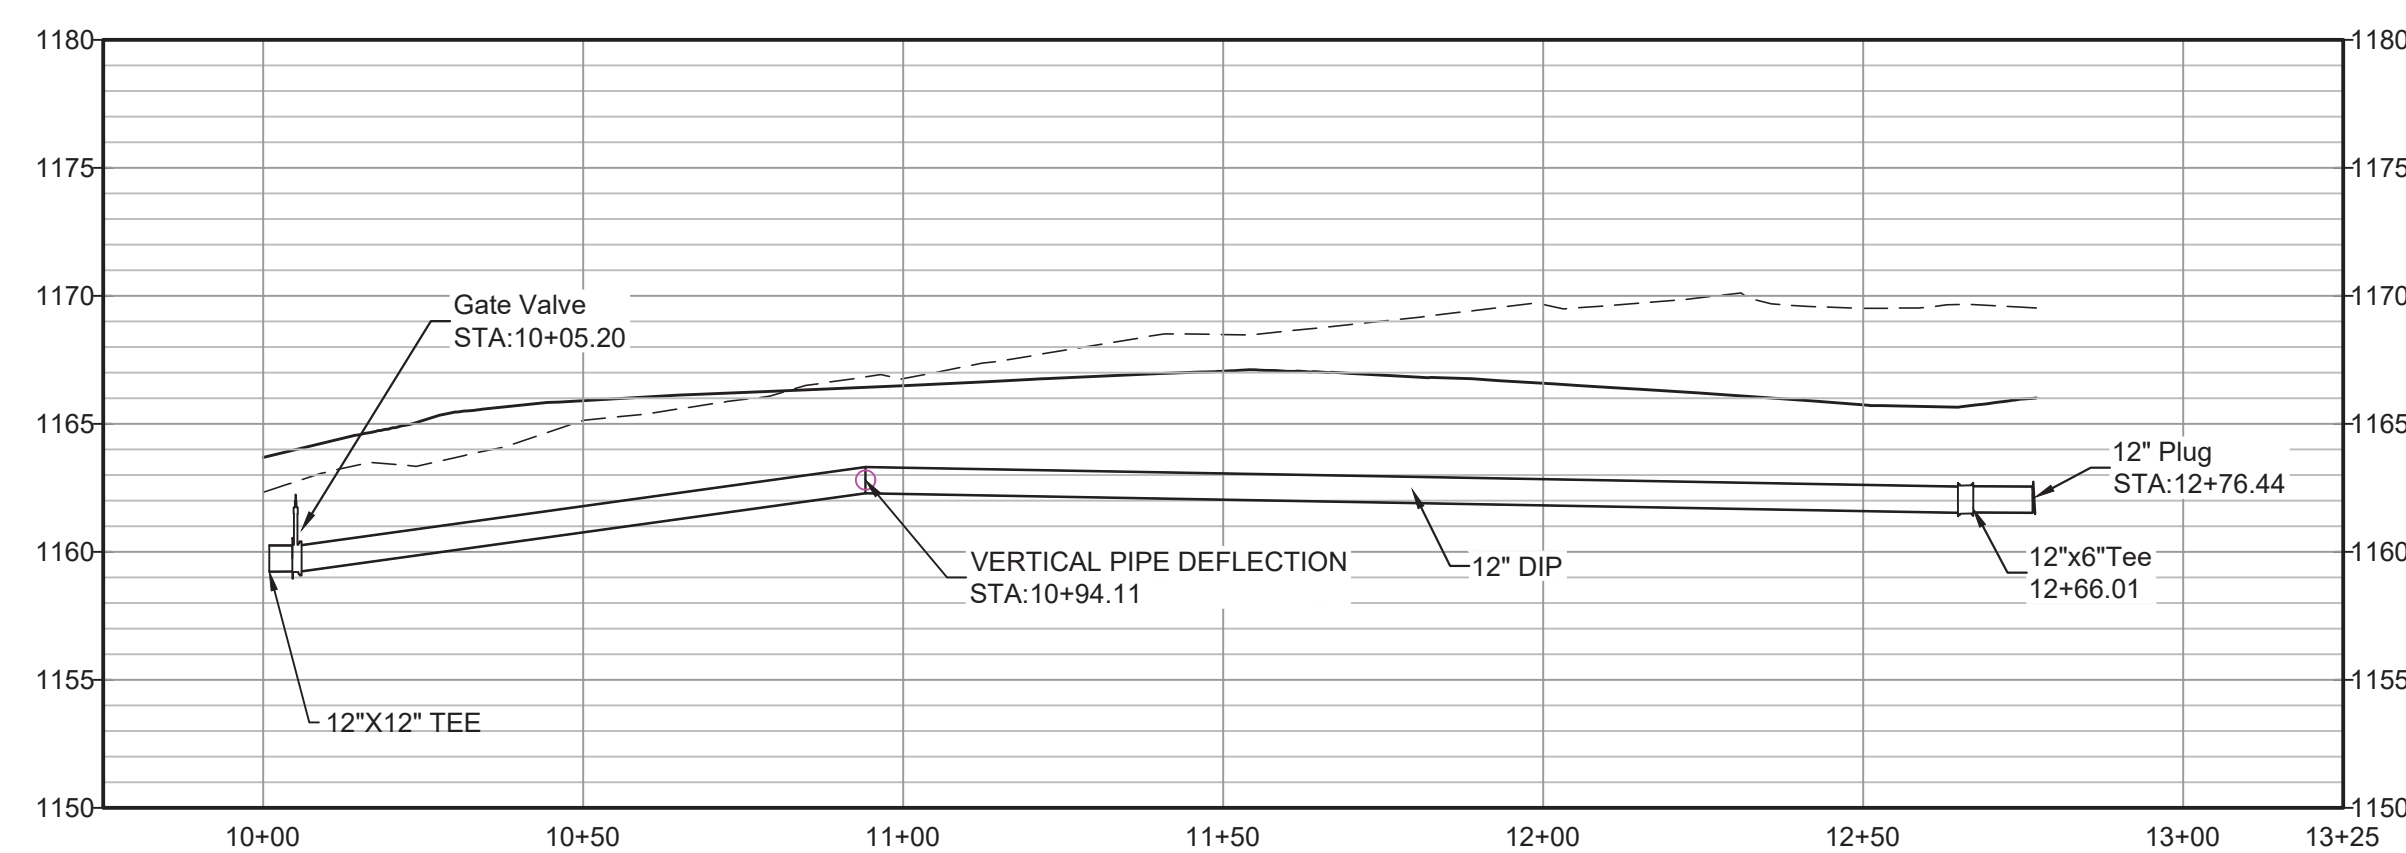
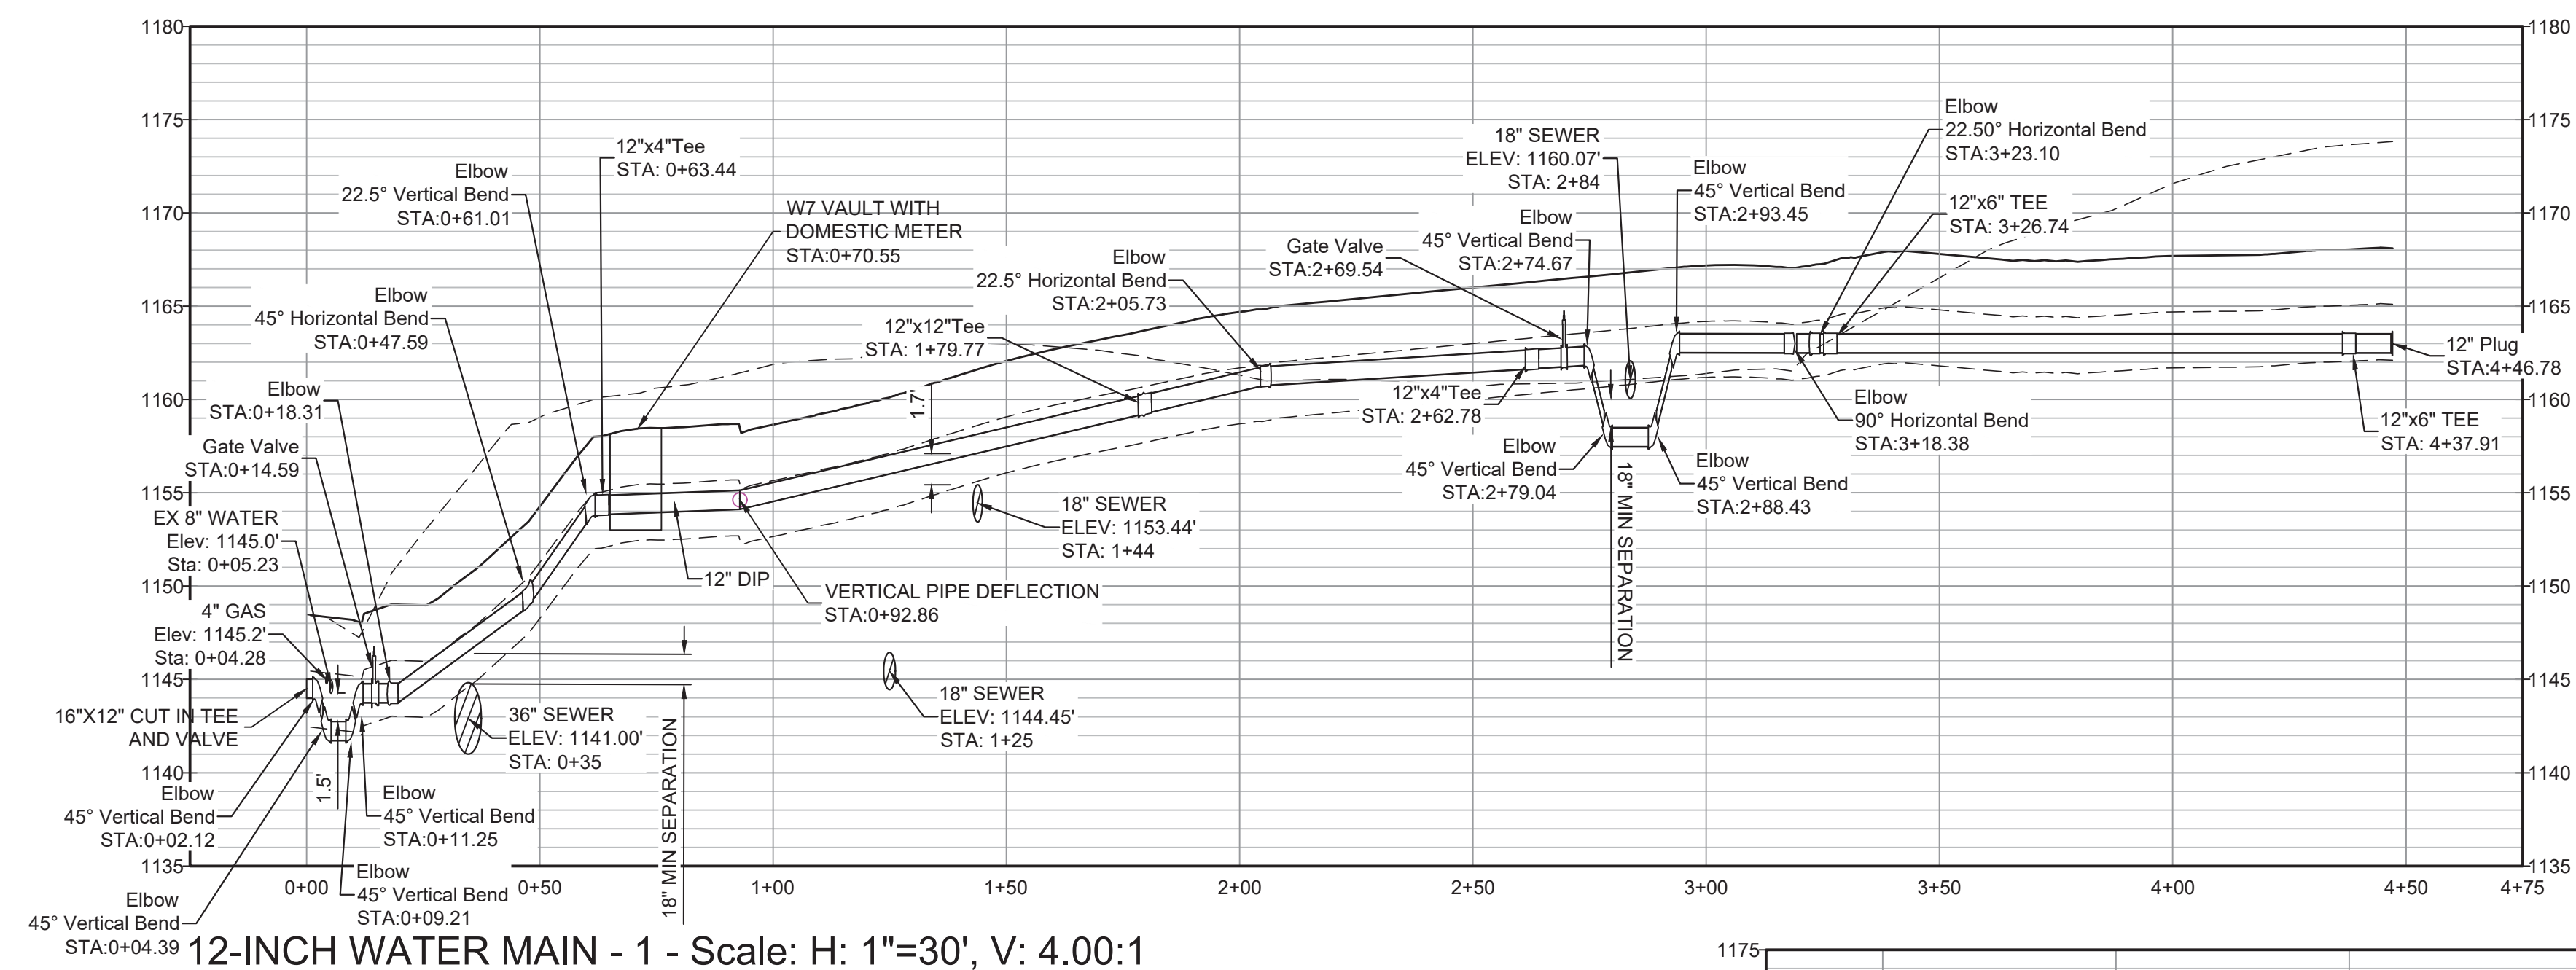


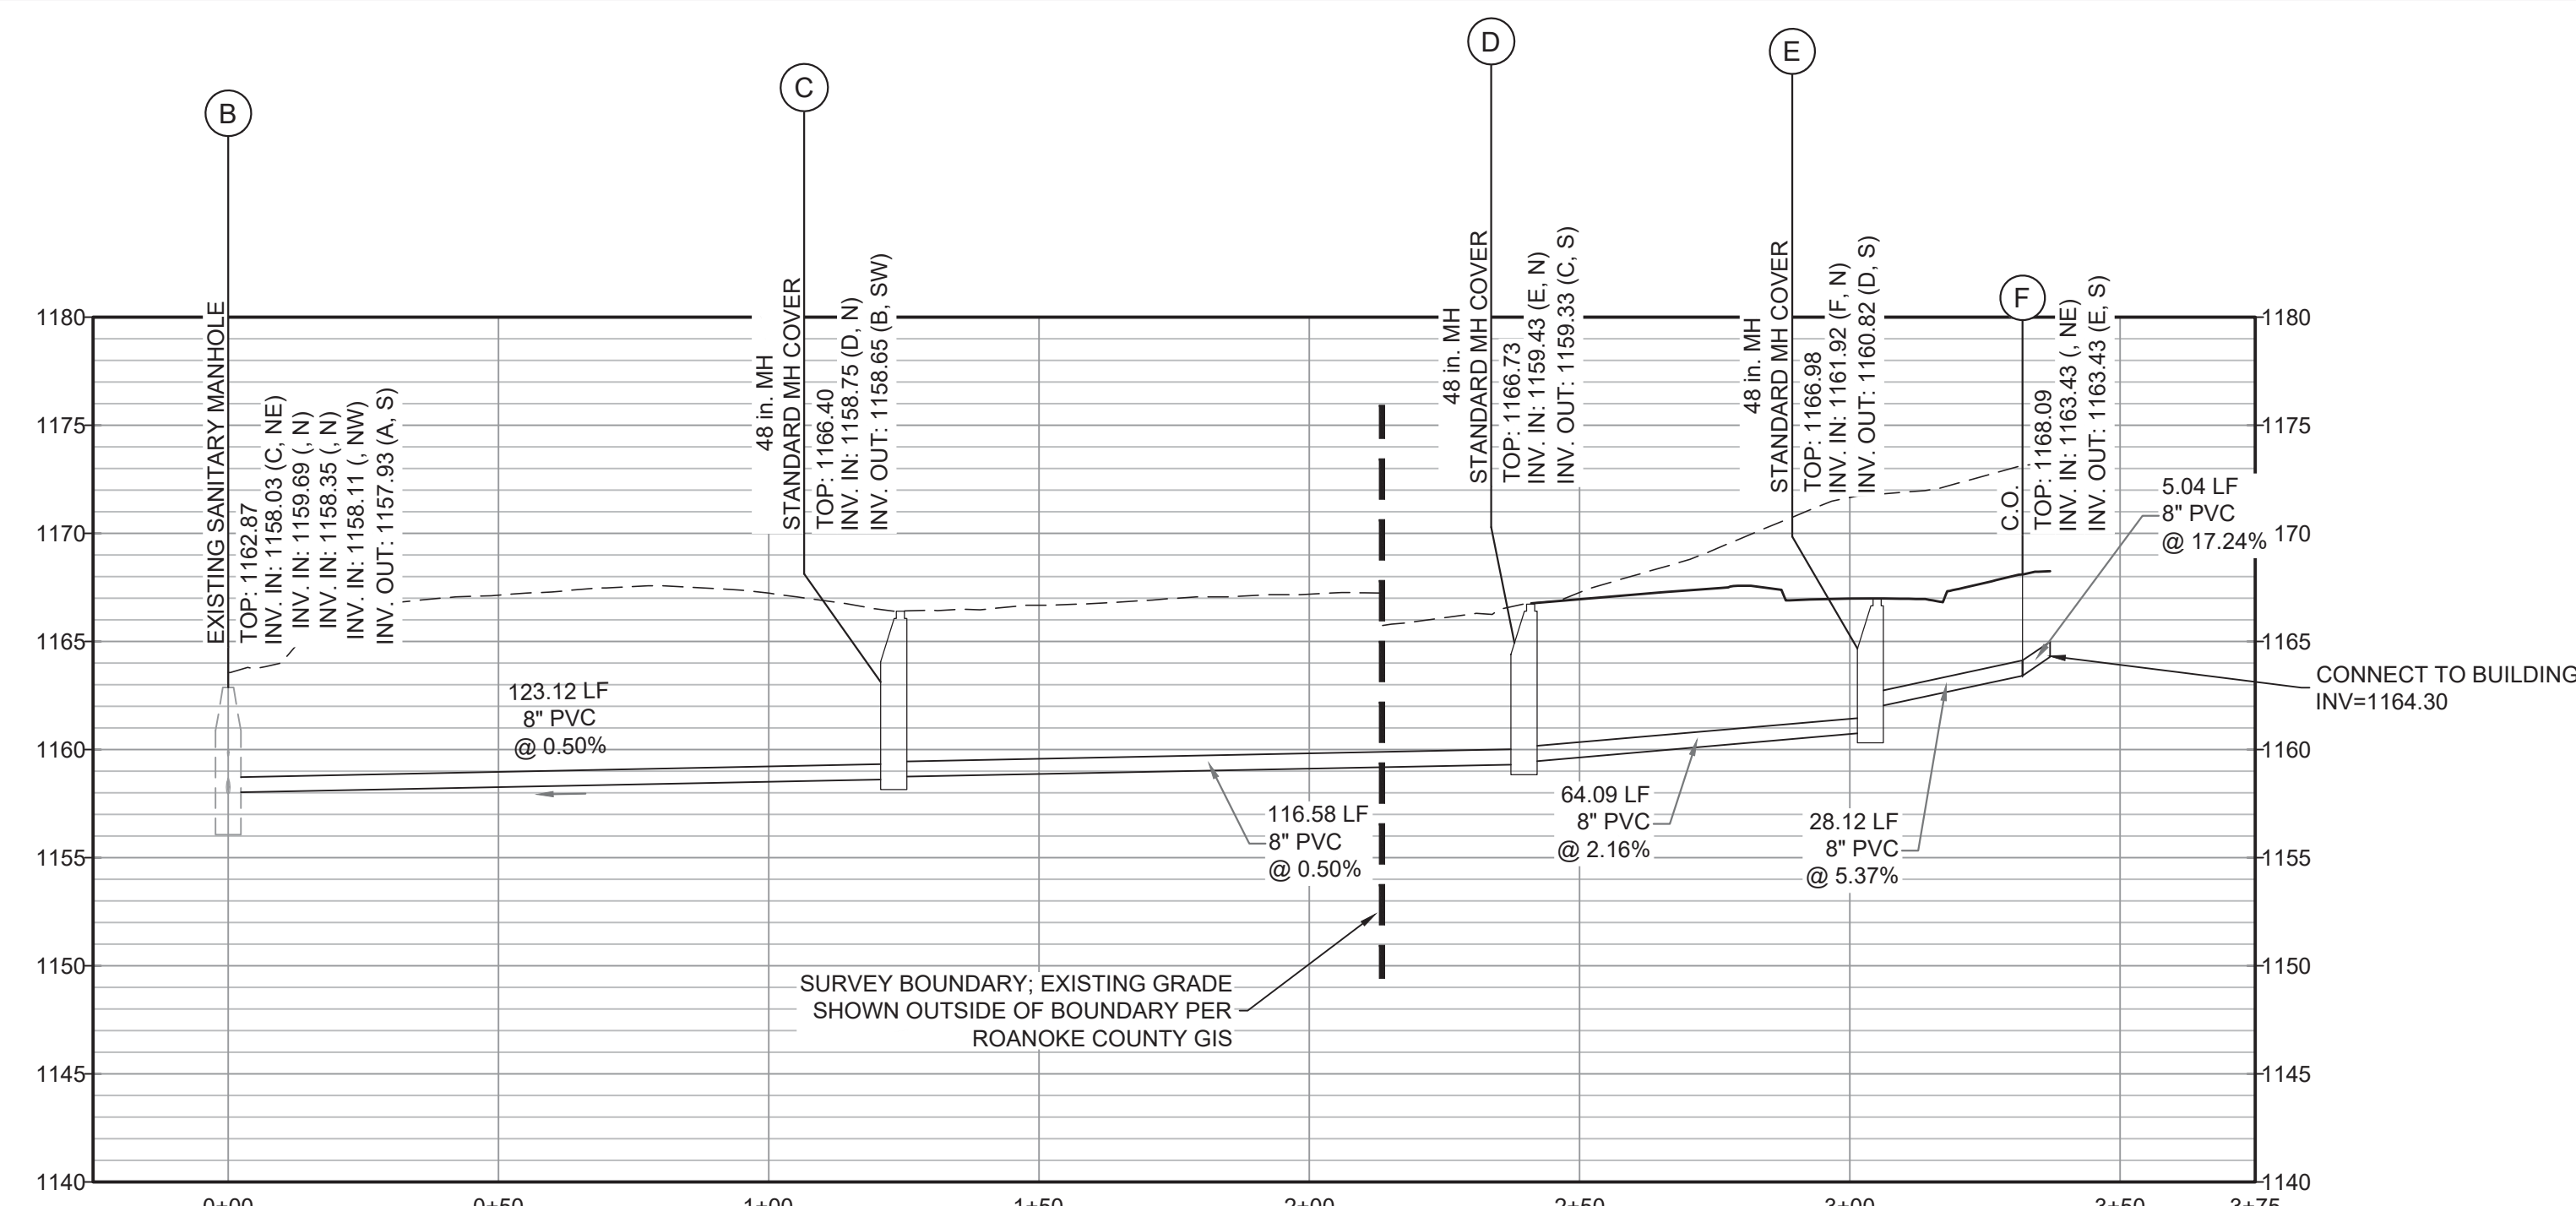

Draper Aden Associates
Engineering • Surveying • Environmental Services

2206 South Main Street
Blacksburg, VA 24060
540-552-0444 Fax: 540-552-0291
www.daa.com

- Richmond, VA
- Charlottesville, VA
- Hampton Roads, VA
- Raleigh, NC
- Fayetteville, NC
- Northern Virginia
- Virginia Beach, VA

- Richmond, VA
- Charlottesville, VA
- Hampton Roads, VA
- Raleigh, NC
- Fayetteville, NC
- Northern Virginia
- Virginia Beach, VA



3rd Review

WATER AND SANITARY PROFILES

REVISIONS

DESIGNED BY:	KMJ
DRAWN BY:	DEP
CHECKED BY:	CAH
SCALE:	1"=30'
DATE:	MAY 24, 2021
PROJECT NUMBER:	20010271-010301

C701

**New Facility for
WOODSPRING
SUITES**
3812 Peters Creek Road
Roanoke County, Virginia

SHEET
18
OF
35

APPROVED, 8/4/2021