

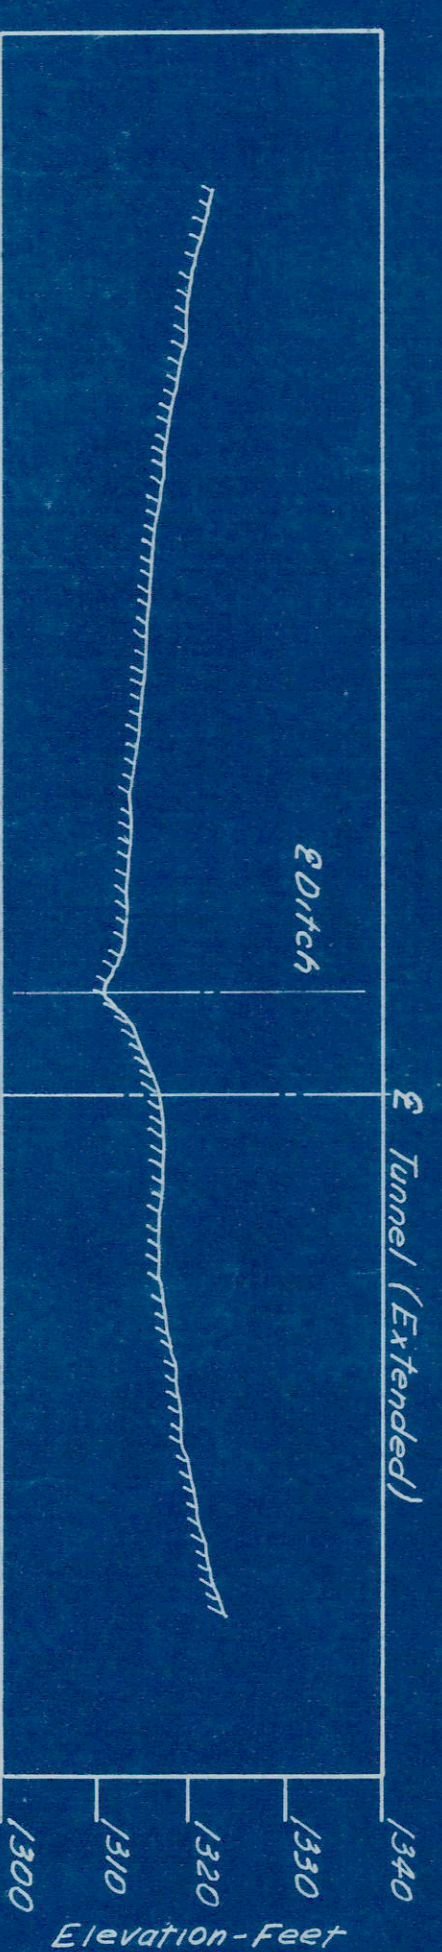
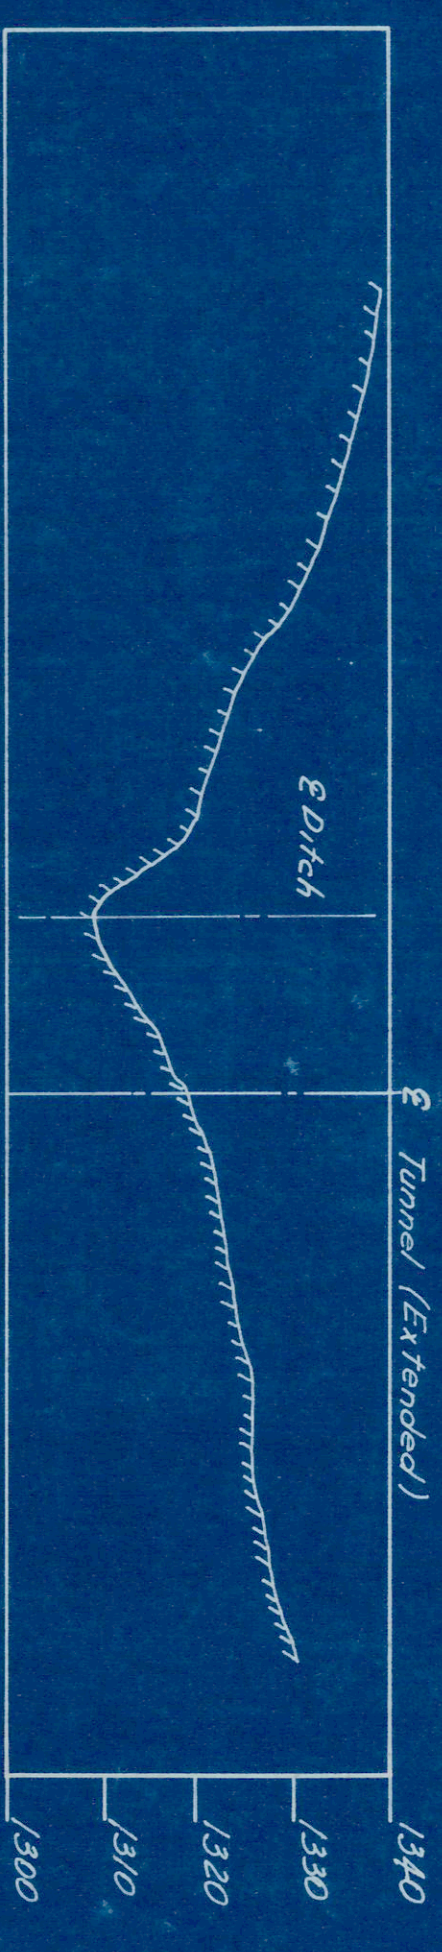
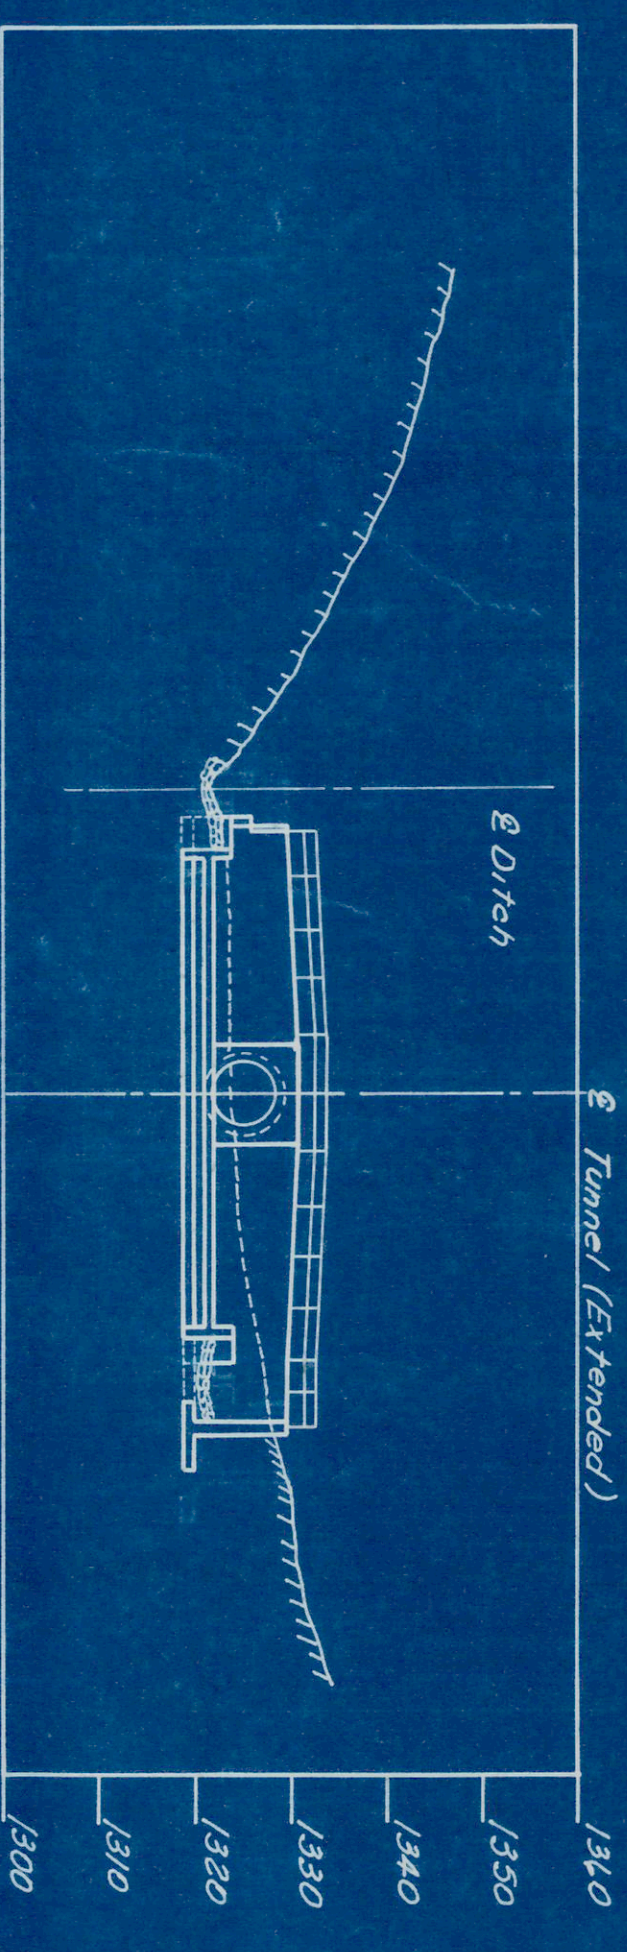
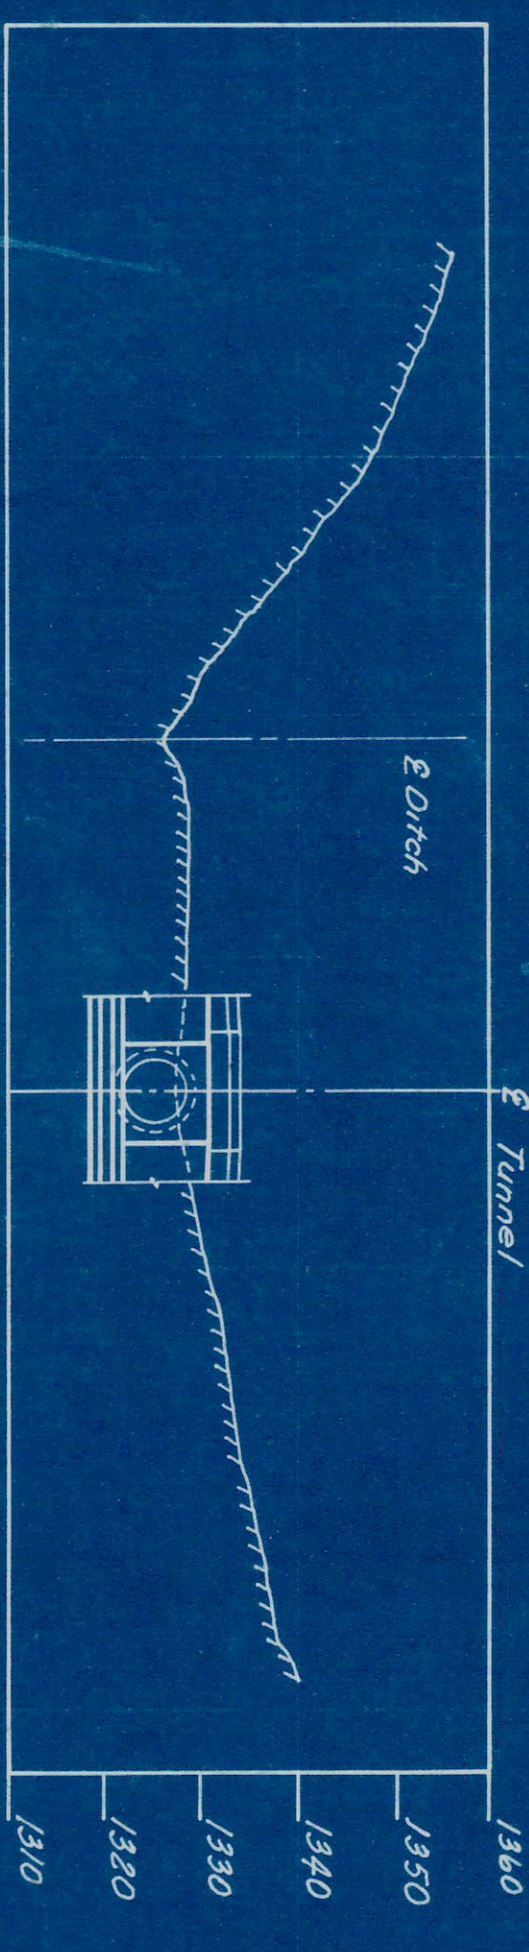


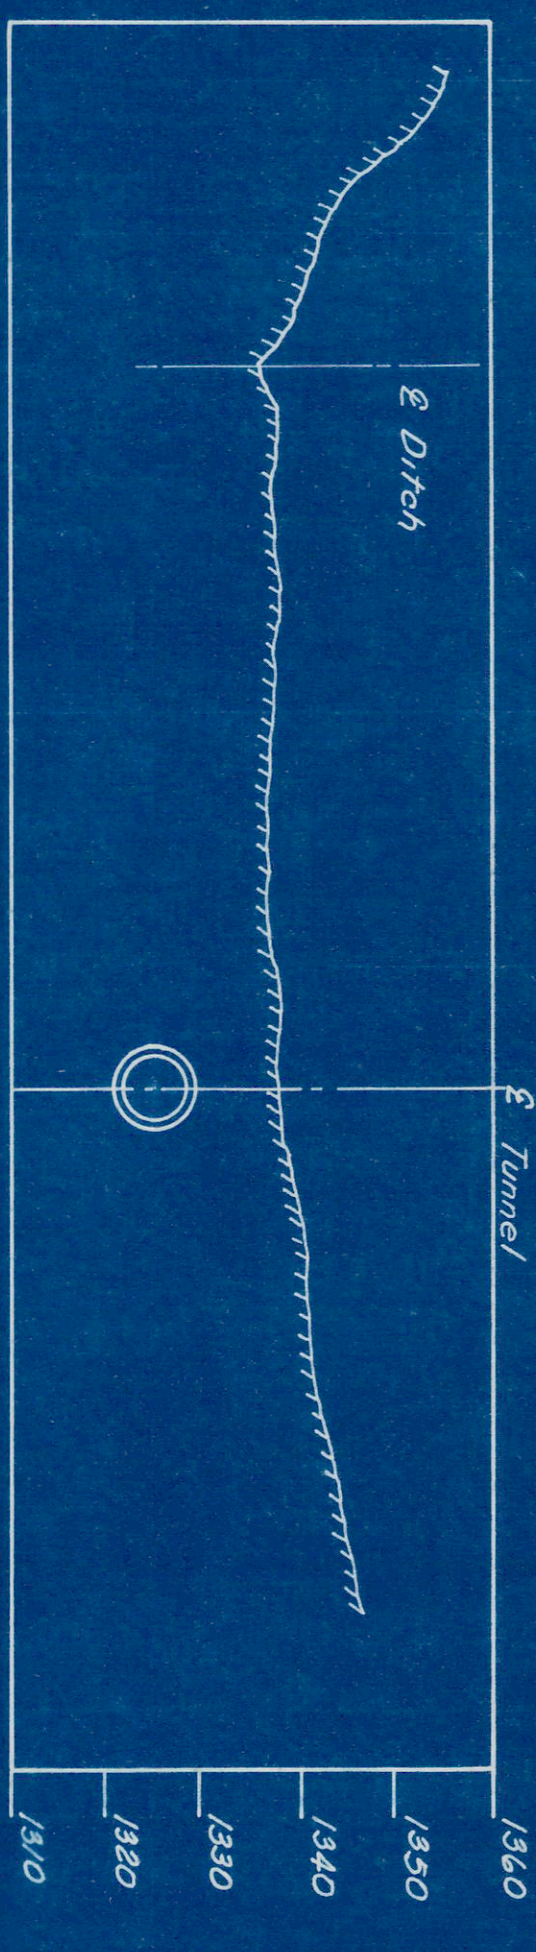

SECTIONS ALONG
E OF TUNNEL
HORIZ. & VERT. SCALE: 1"=20'

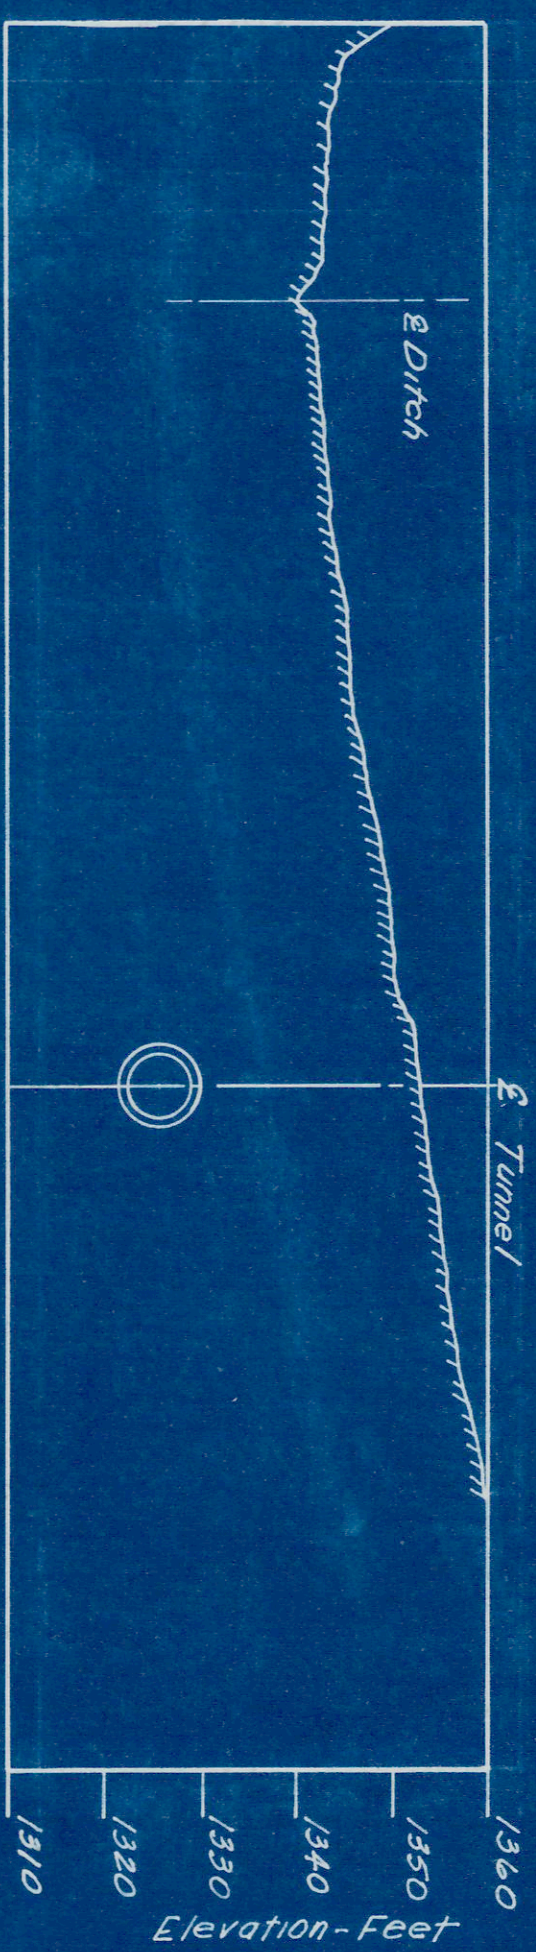

6

CATAMBA CREEK
DIVERSION PROJECT

OUTLET STRUCTURE
PLAN & SECTIONS

CITY OF ROANOKE WATER DEPT.
ROANOKE, VIRGINIA

ALLIORD, BURDICK & HOWSON
ENGINEERS
CHICAGO

1970