


ELECTRICAL LINE DIAGRAM SCHEMATIC

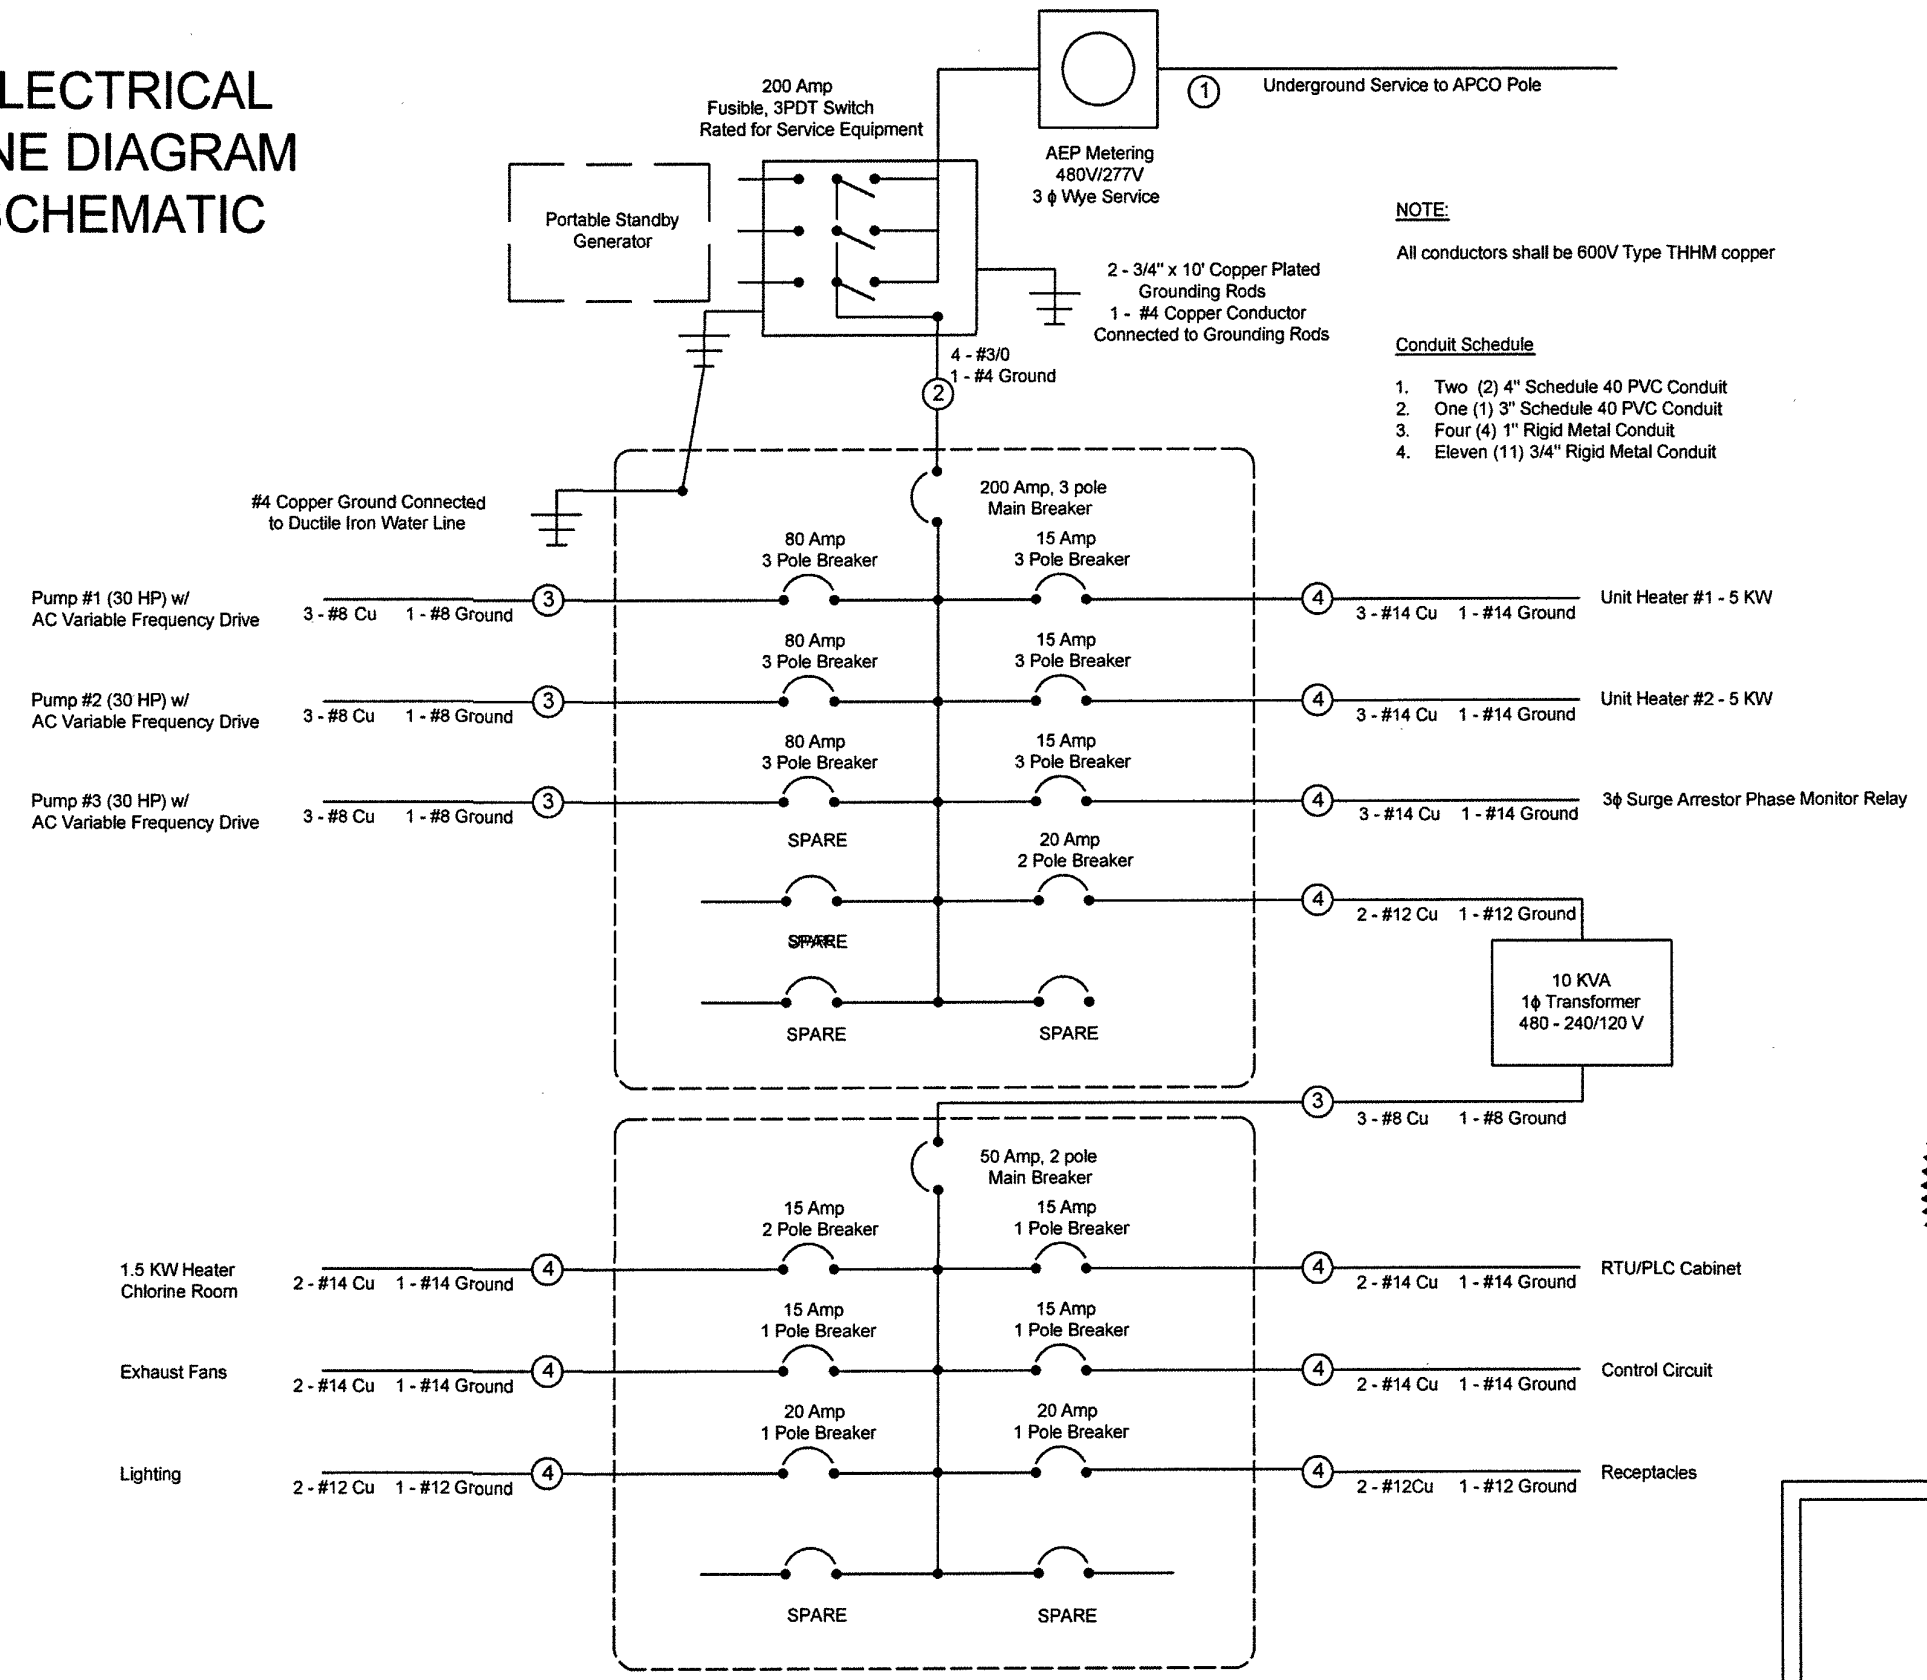

NOTE:
All conductors shall be 600V Type THHM copper

Conduit Schedule

1. Two (2) 4" Schedule 40 PVC Conduit
2. One (1) 3" Schedule 40 PVC Conduit
3. Four (4) 1" Rigid Metal Conduit
4. Eleven (11) 3/4" Rigid Metal Conduit

