


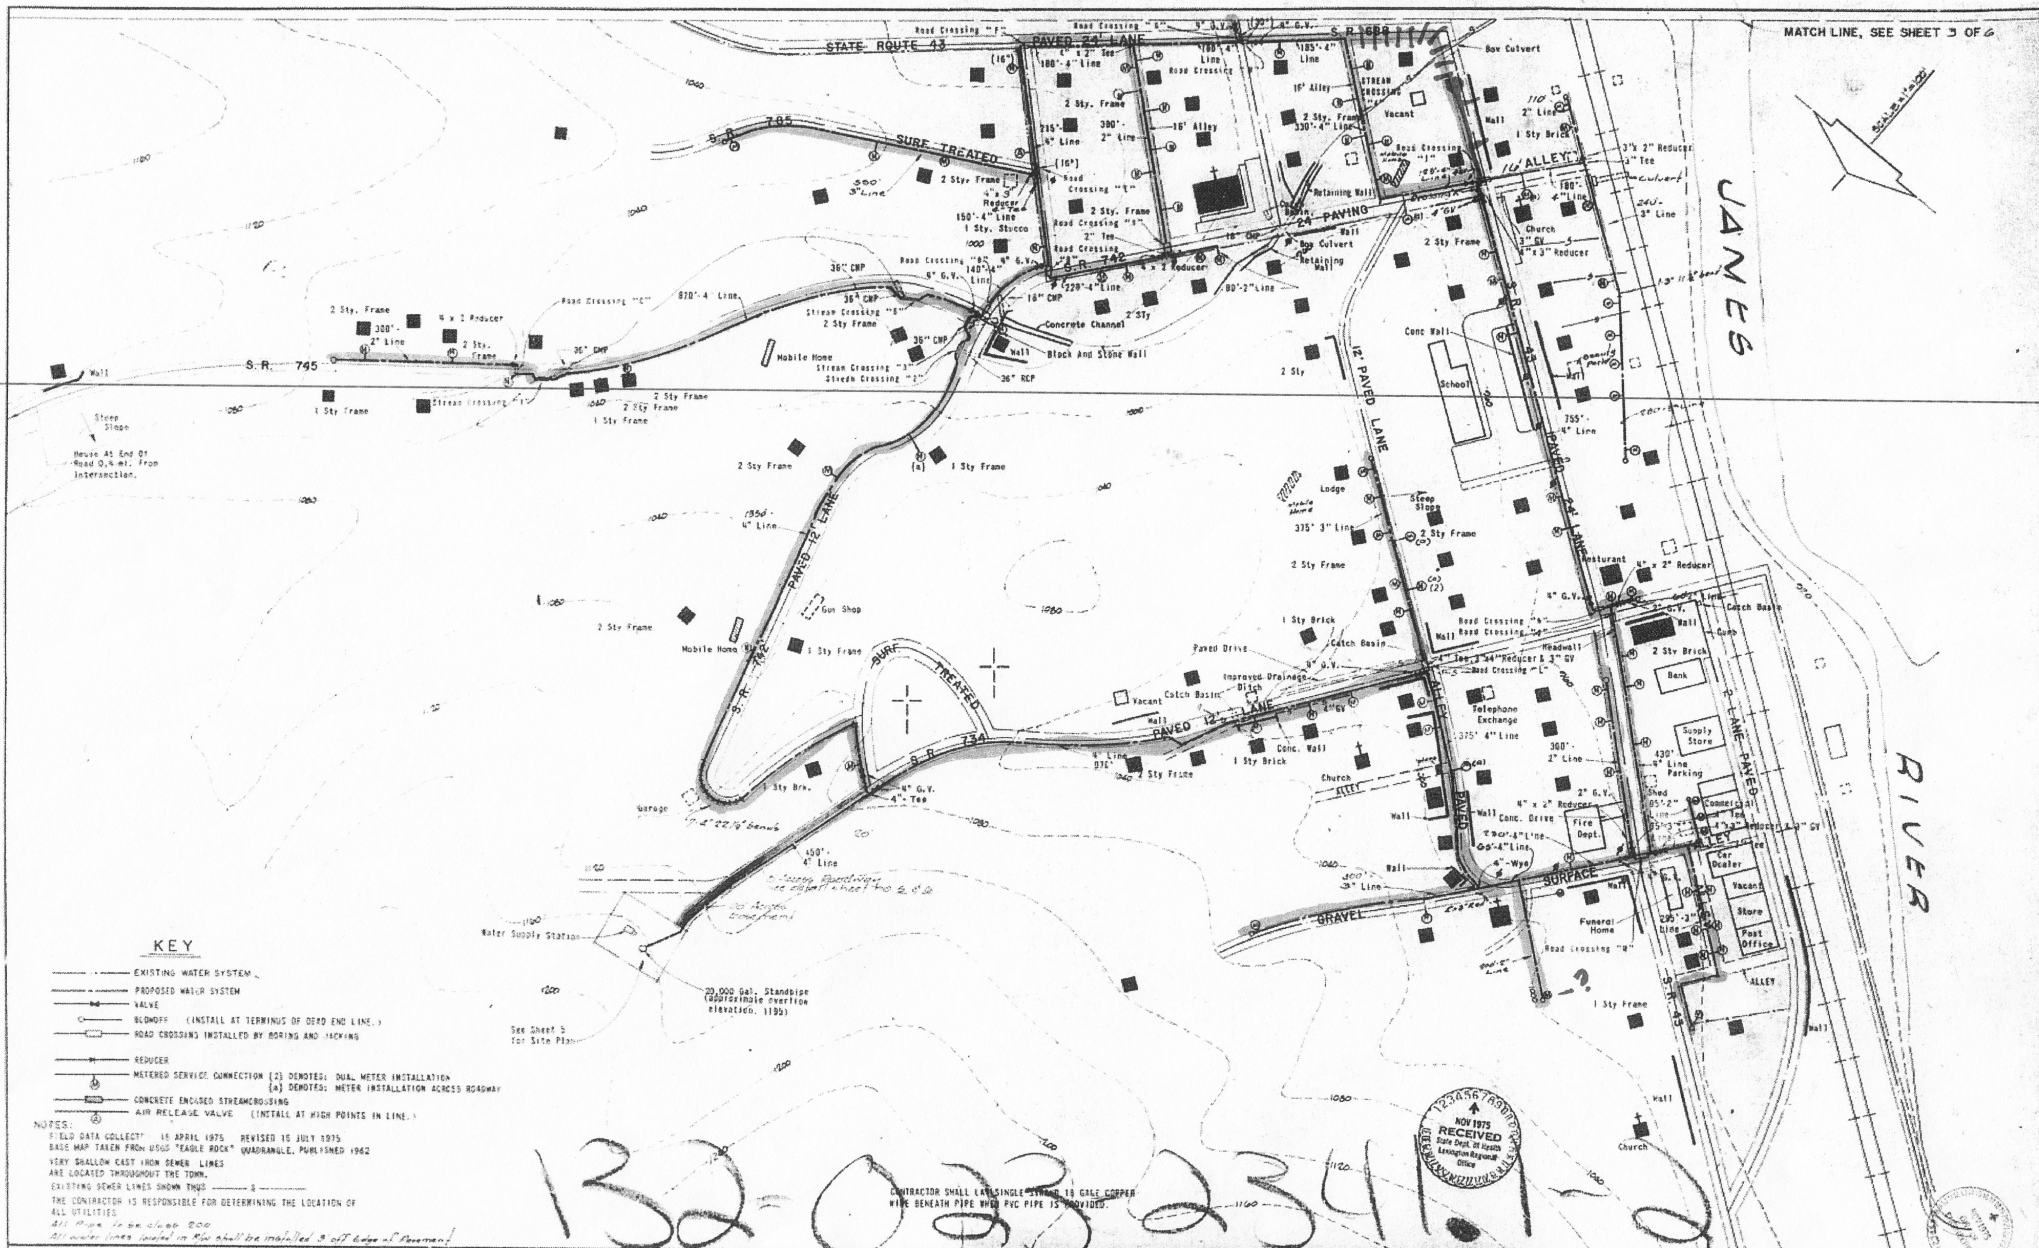

REVISIONS				
no.	date	description	by	chkd
1	8/1/75	Issued	E.R.S.	

job number: 7421-3
 date: AUGUST, 1975
 designed by: E.R.S.
 drawn by: R.C.W.
 approved by: E.R.S.

gilbert w. clifford & associates, inc.

TOWN OF EAGLE ROCK
 RURAL WATER SYSTEM
 DEMONSTRATION WATER PROJECT
 SYSTEM LAYOUT
 BOTETOURT COUNTY, VIRGINIA

scale
 1"=100'
 sheet
 2
 of
 6