


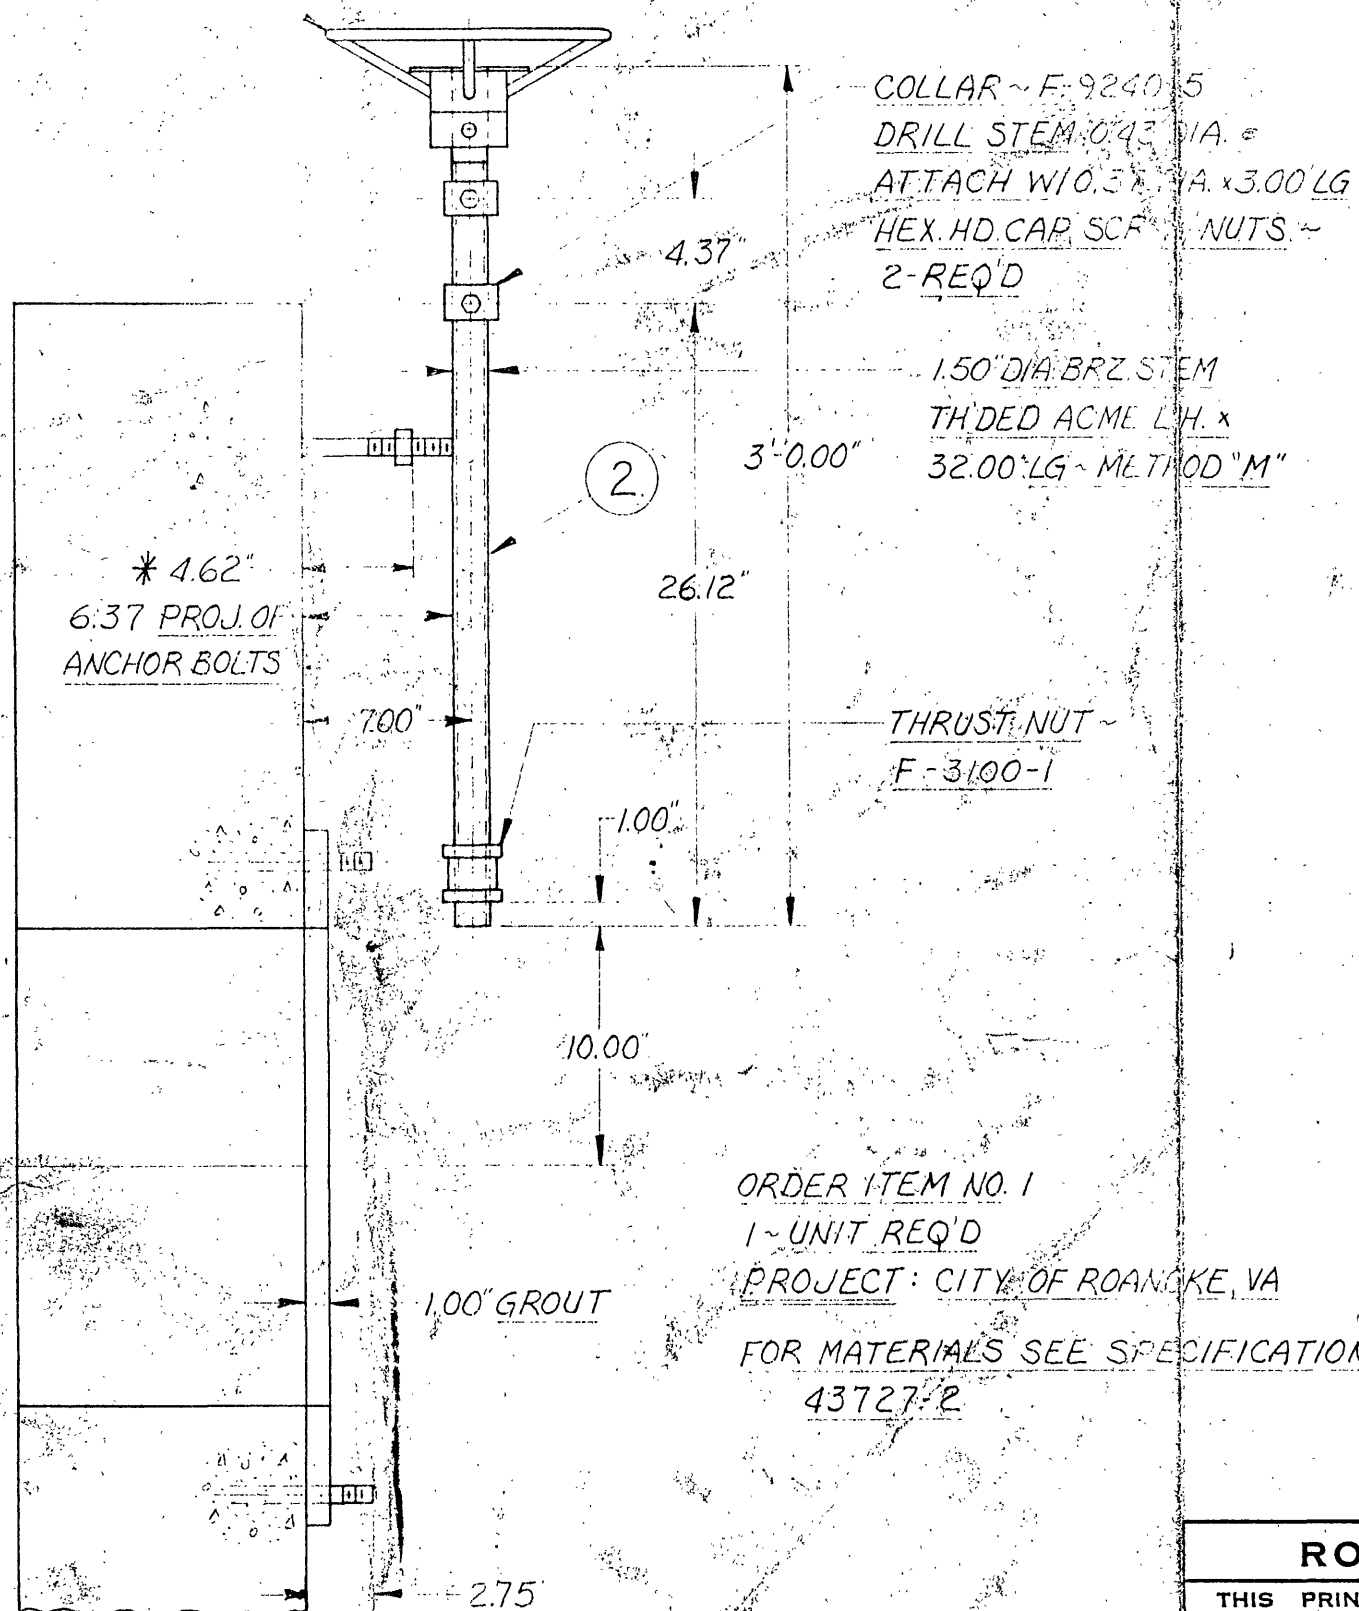


NOTE:

* UPPER GATE GUIDE
SUPPORT NUTS TO BE IN PLACE
BEFORE INSTALLATION OF SLUICE
GATE.

NOTES

2 - 0.75" DIA. S.S. ANCHOR
BOLTS - E-6400-Y-16 - TO
PROJECT 6.37" FOR UPPER
GATE GUIDES

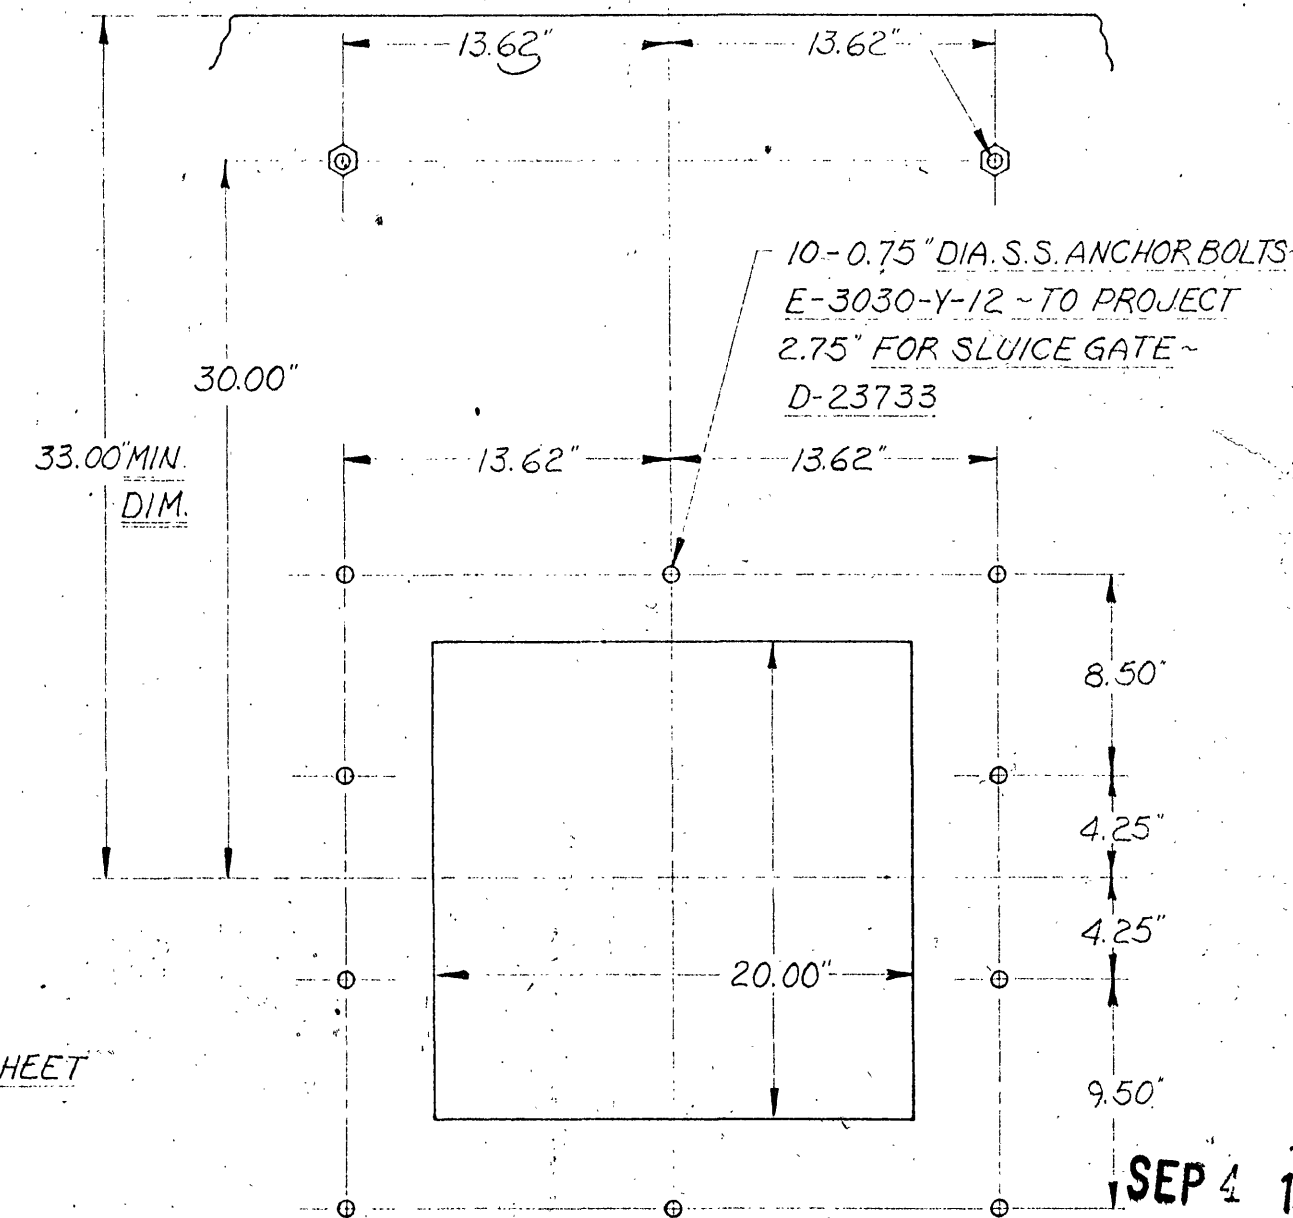

ORDER ITEM NO. 1
1 - UNIT REQ'D
PROJECT: CITY OF ROANOKE, VA
FOR MATERIALS SEE SPECIFICATION SHEET
43727-2

SEP 4 1974

RODNEY HUNT COMPANY, ORANGE, MASS., 01364

THIS PRINT IS THE PROPERTY OF
RODNEY HUNT COMPANY THOSE WHO
ACCEPT THIS PRINT AGREE THAT IT
SHALL NOT BE GIVEN, LOANED, EXHIB-
ITED OR COPIED AND THAT IT SHALL BE
RETURNED UPON REQUEST TO RODNEY
HUNT COMPANY NOVEL AND PATENT-
ABLE FEATURES SHOWN ARE PROTECT-
ED BY U.S. AND OR FOREIGN PAT. AND
PAT. PEND.

INSTALLATION: 20" x 20" SLUICE GATE

SERIES 125 FOR
CITY OF ROANOKE, VA.

DRAWN DRL	DESIGNED	DATE 9-3-74
CHECKED	APPROVED	SCALE 1.5"=1'0"

INDEX SYMBOL

ORDER NO. 43727-2	DWG. NO. E-15513
-------------------	------------------

ALT.	CHANGE	BY	CKD.	DATE	ALT.	CHANGE	BY	CKD.	DATE