
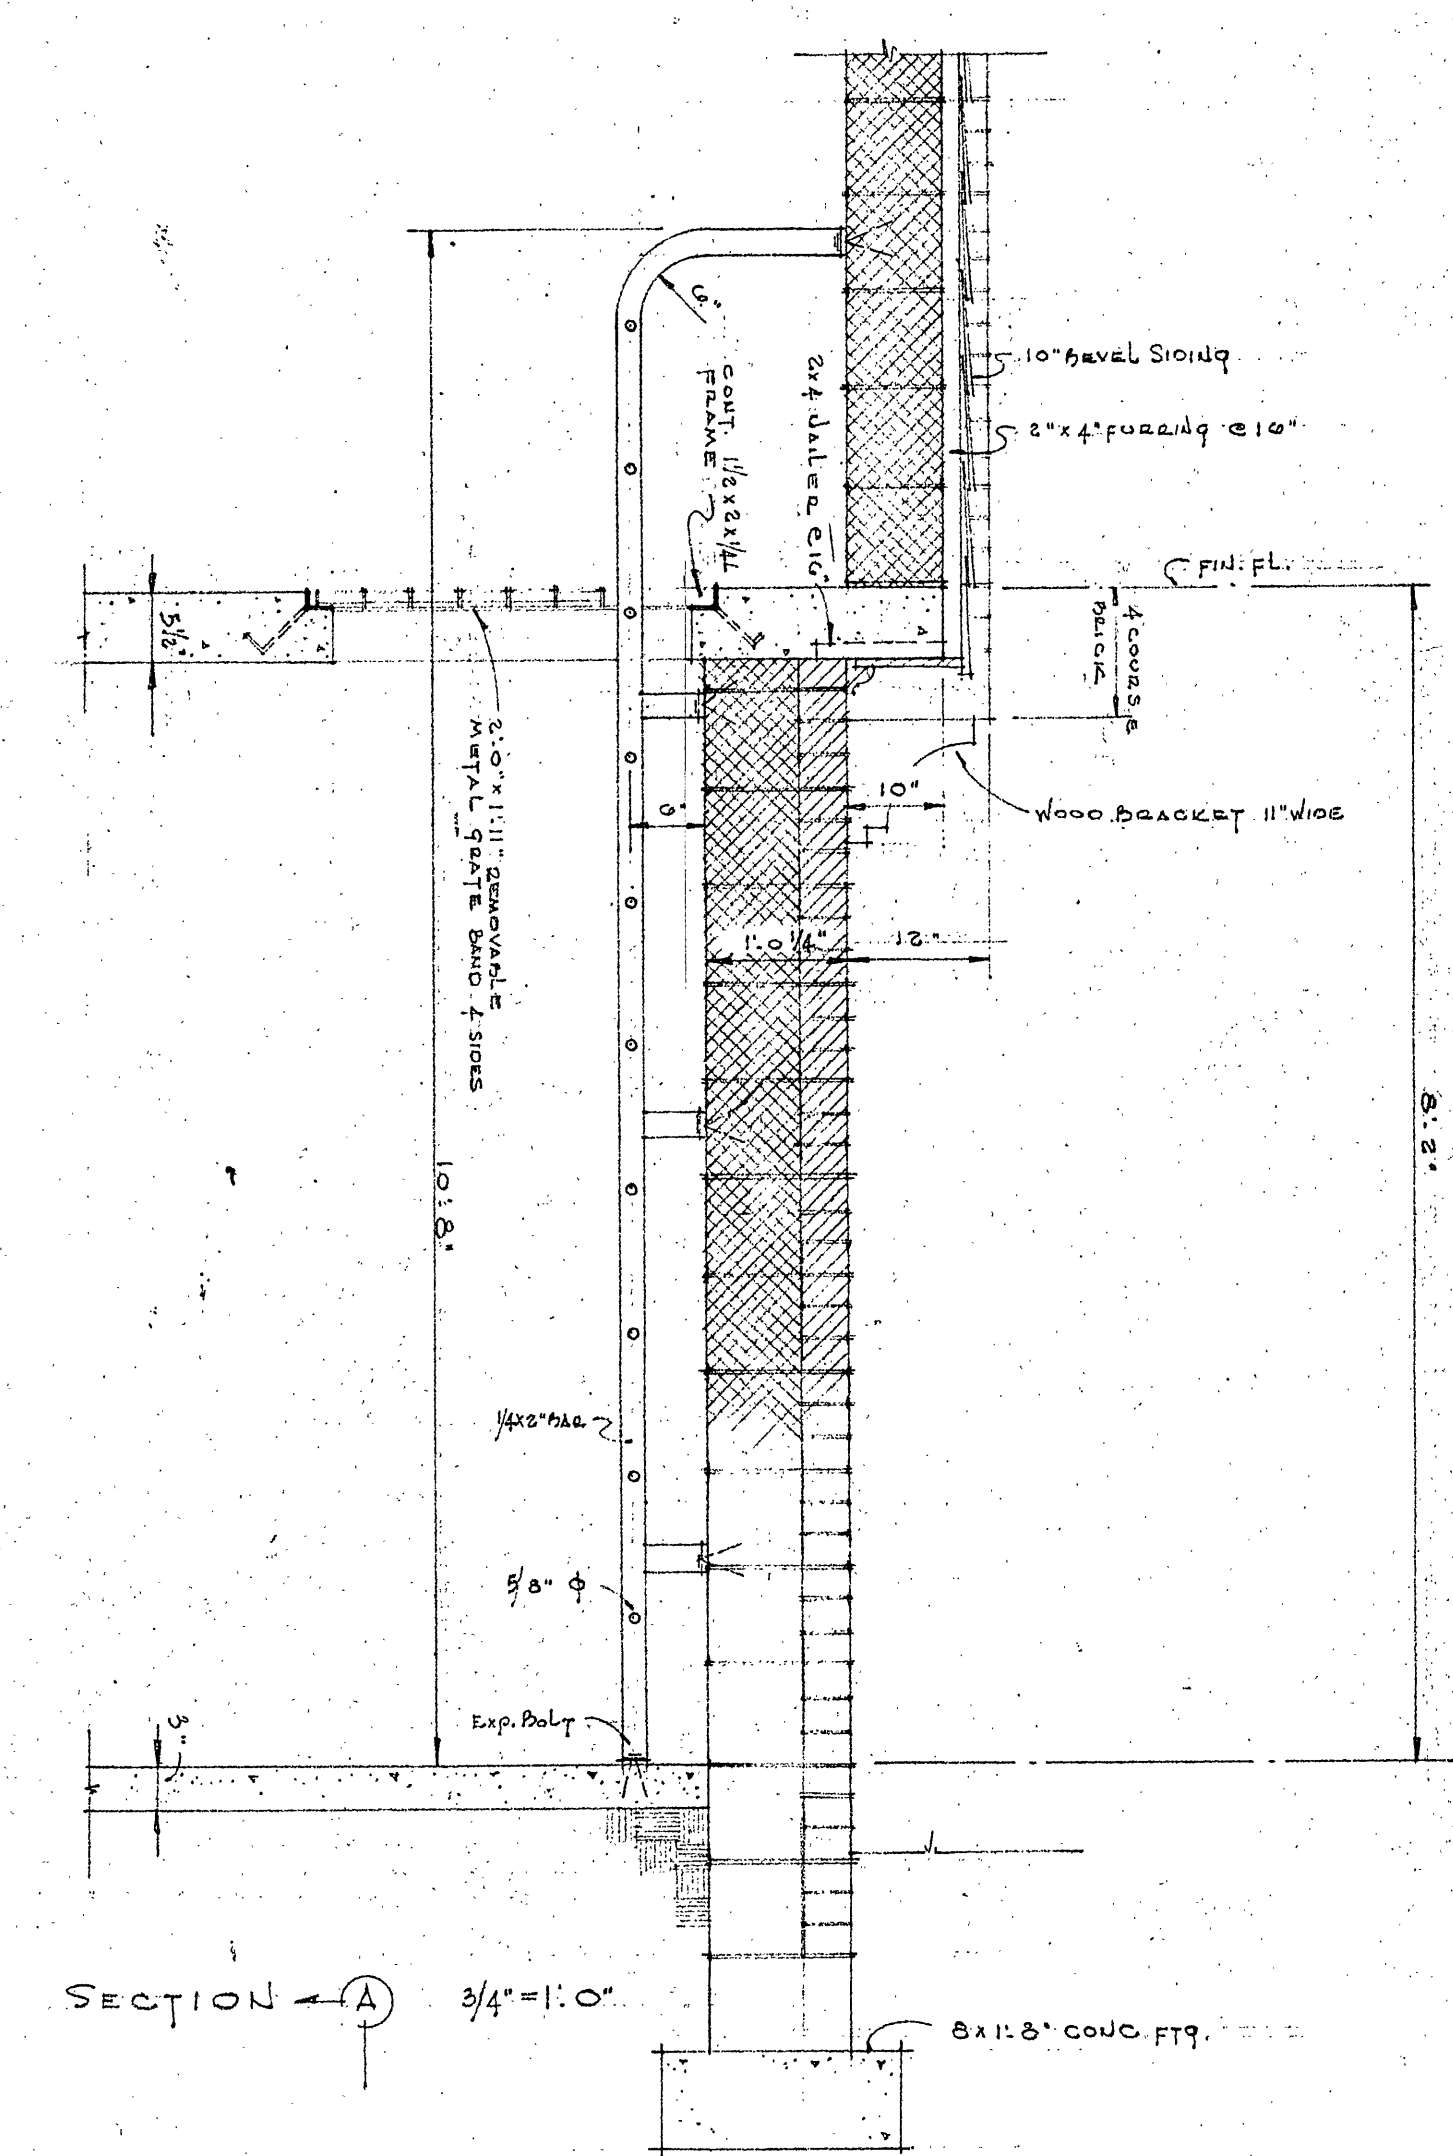
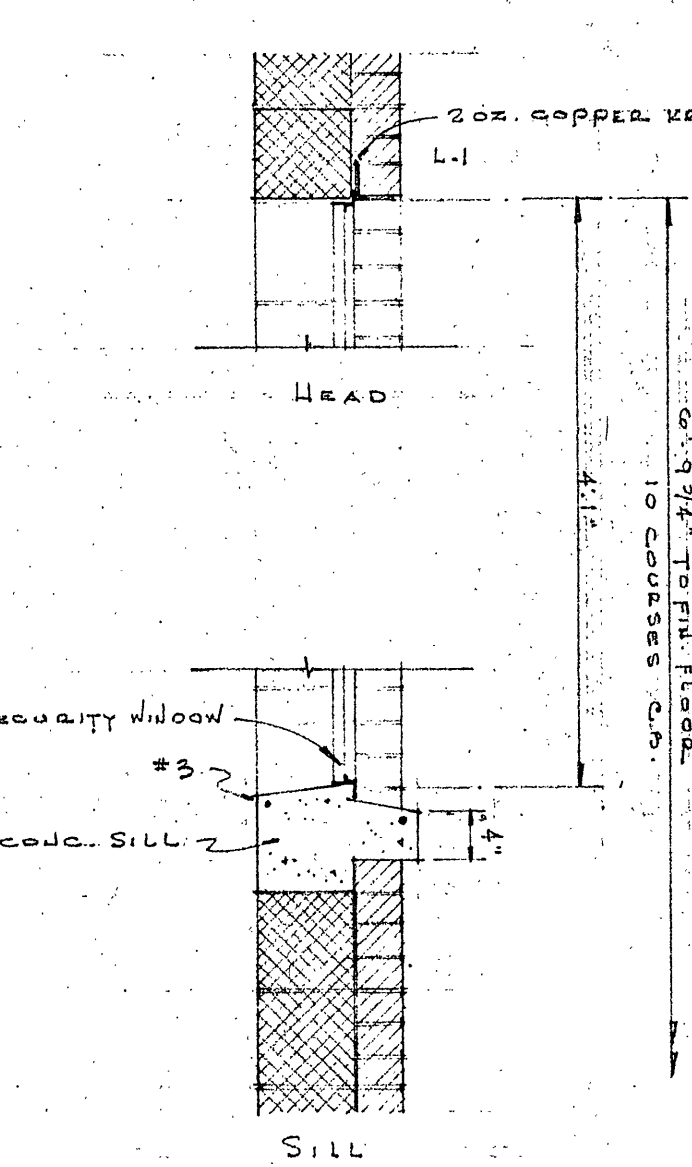
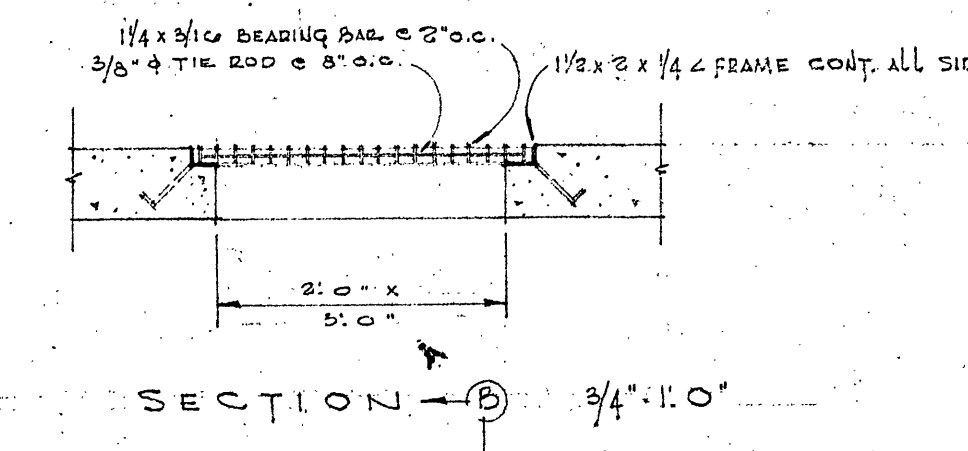
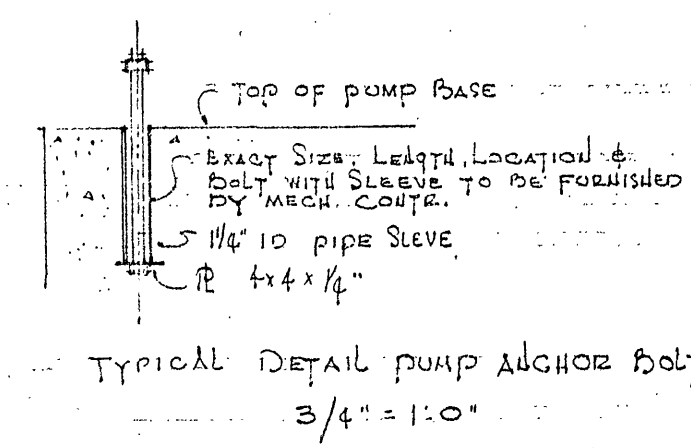
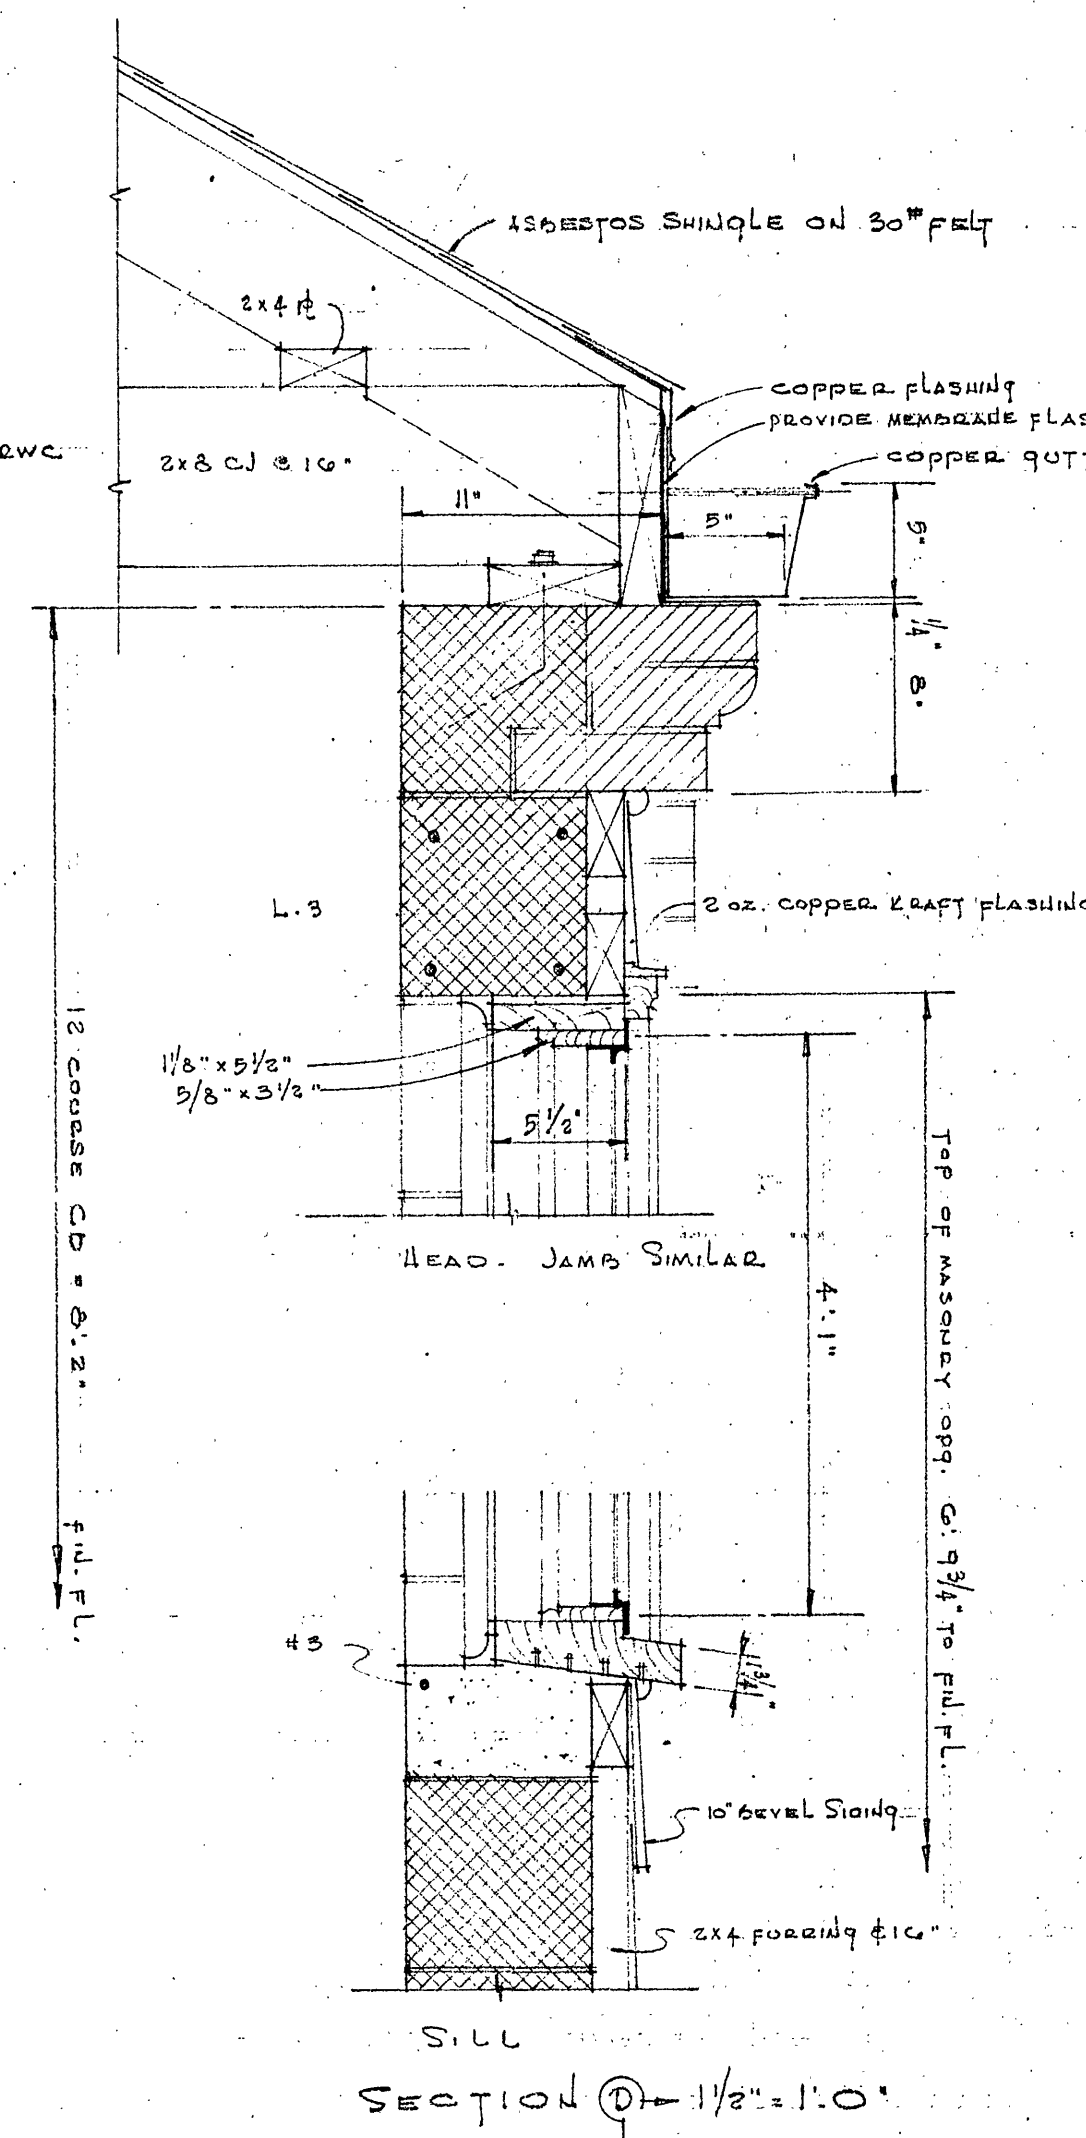


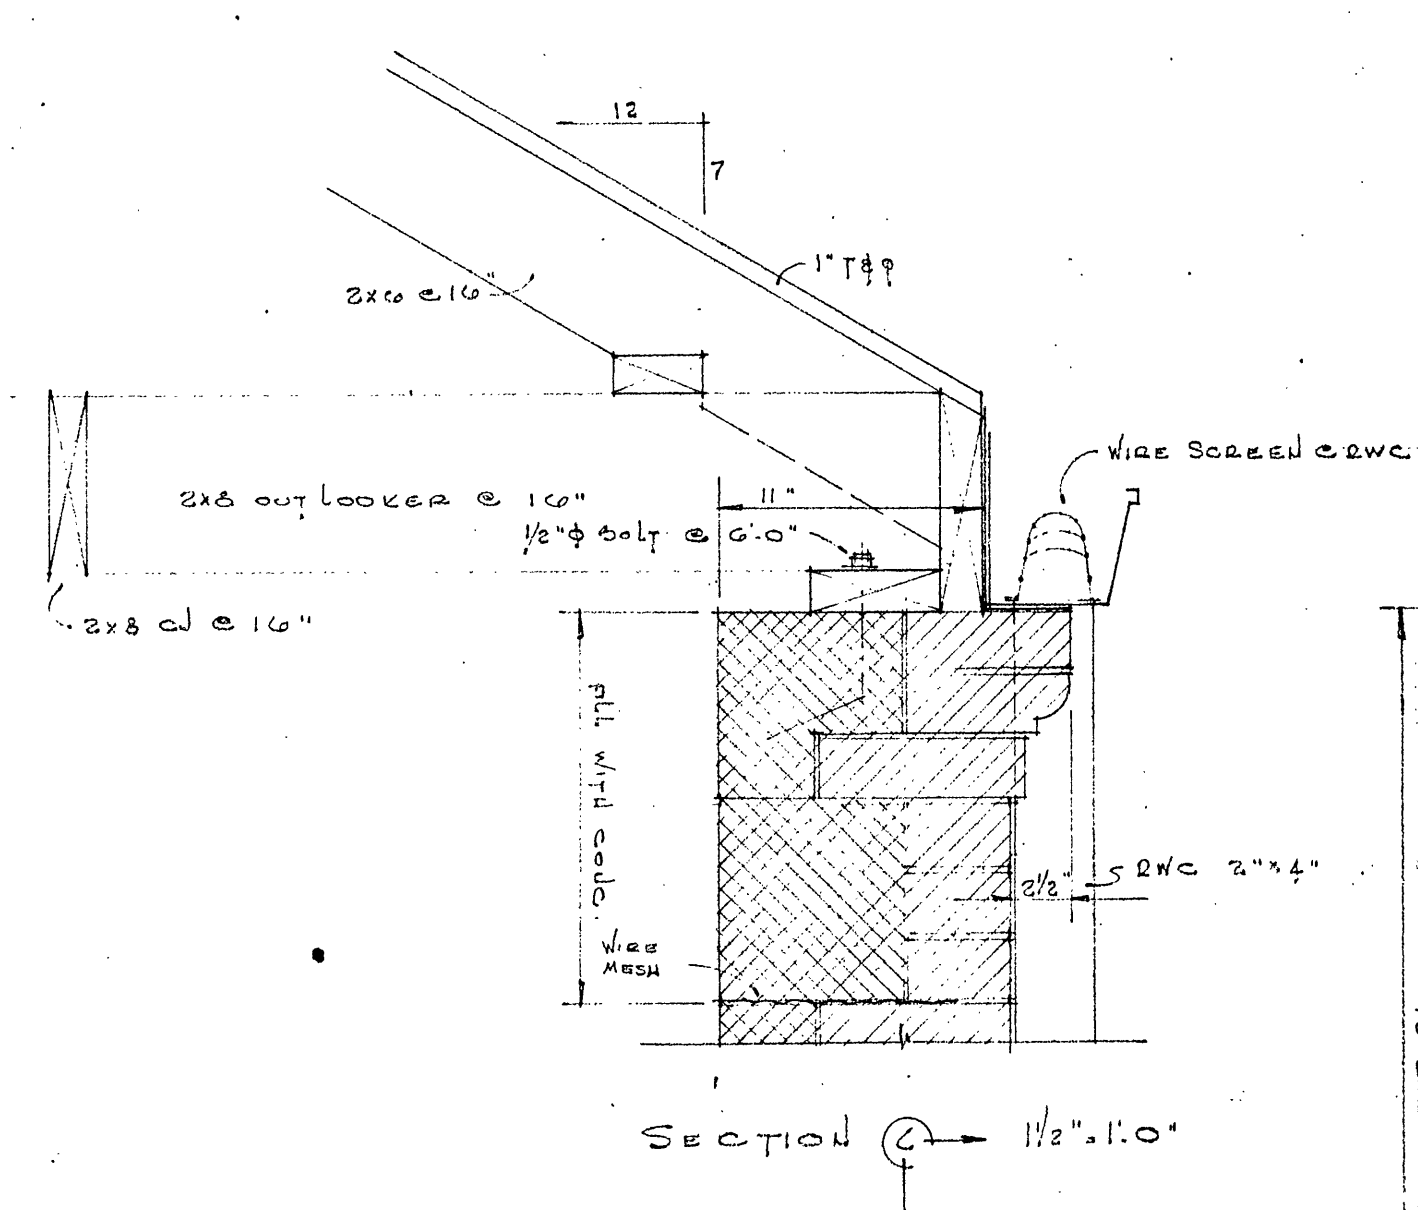

		BARKSDALE, CARTER AND ASSOCIATES ARCHITECTS-ENGINEERS PATRICK HENRY HOTEL BUILDING - ROANOKE, VIRGINIA - DIAL 2-5556	
COMM. No. 1218 DATE 1-4-54 SCALE AS NOTED SHEET 2 OF 4		PUMPING STATION CHAPEL FOREST - ROANOKE, VIRGINIA SECTIONS & DETAILS	

Job # 929