


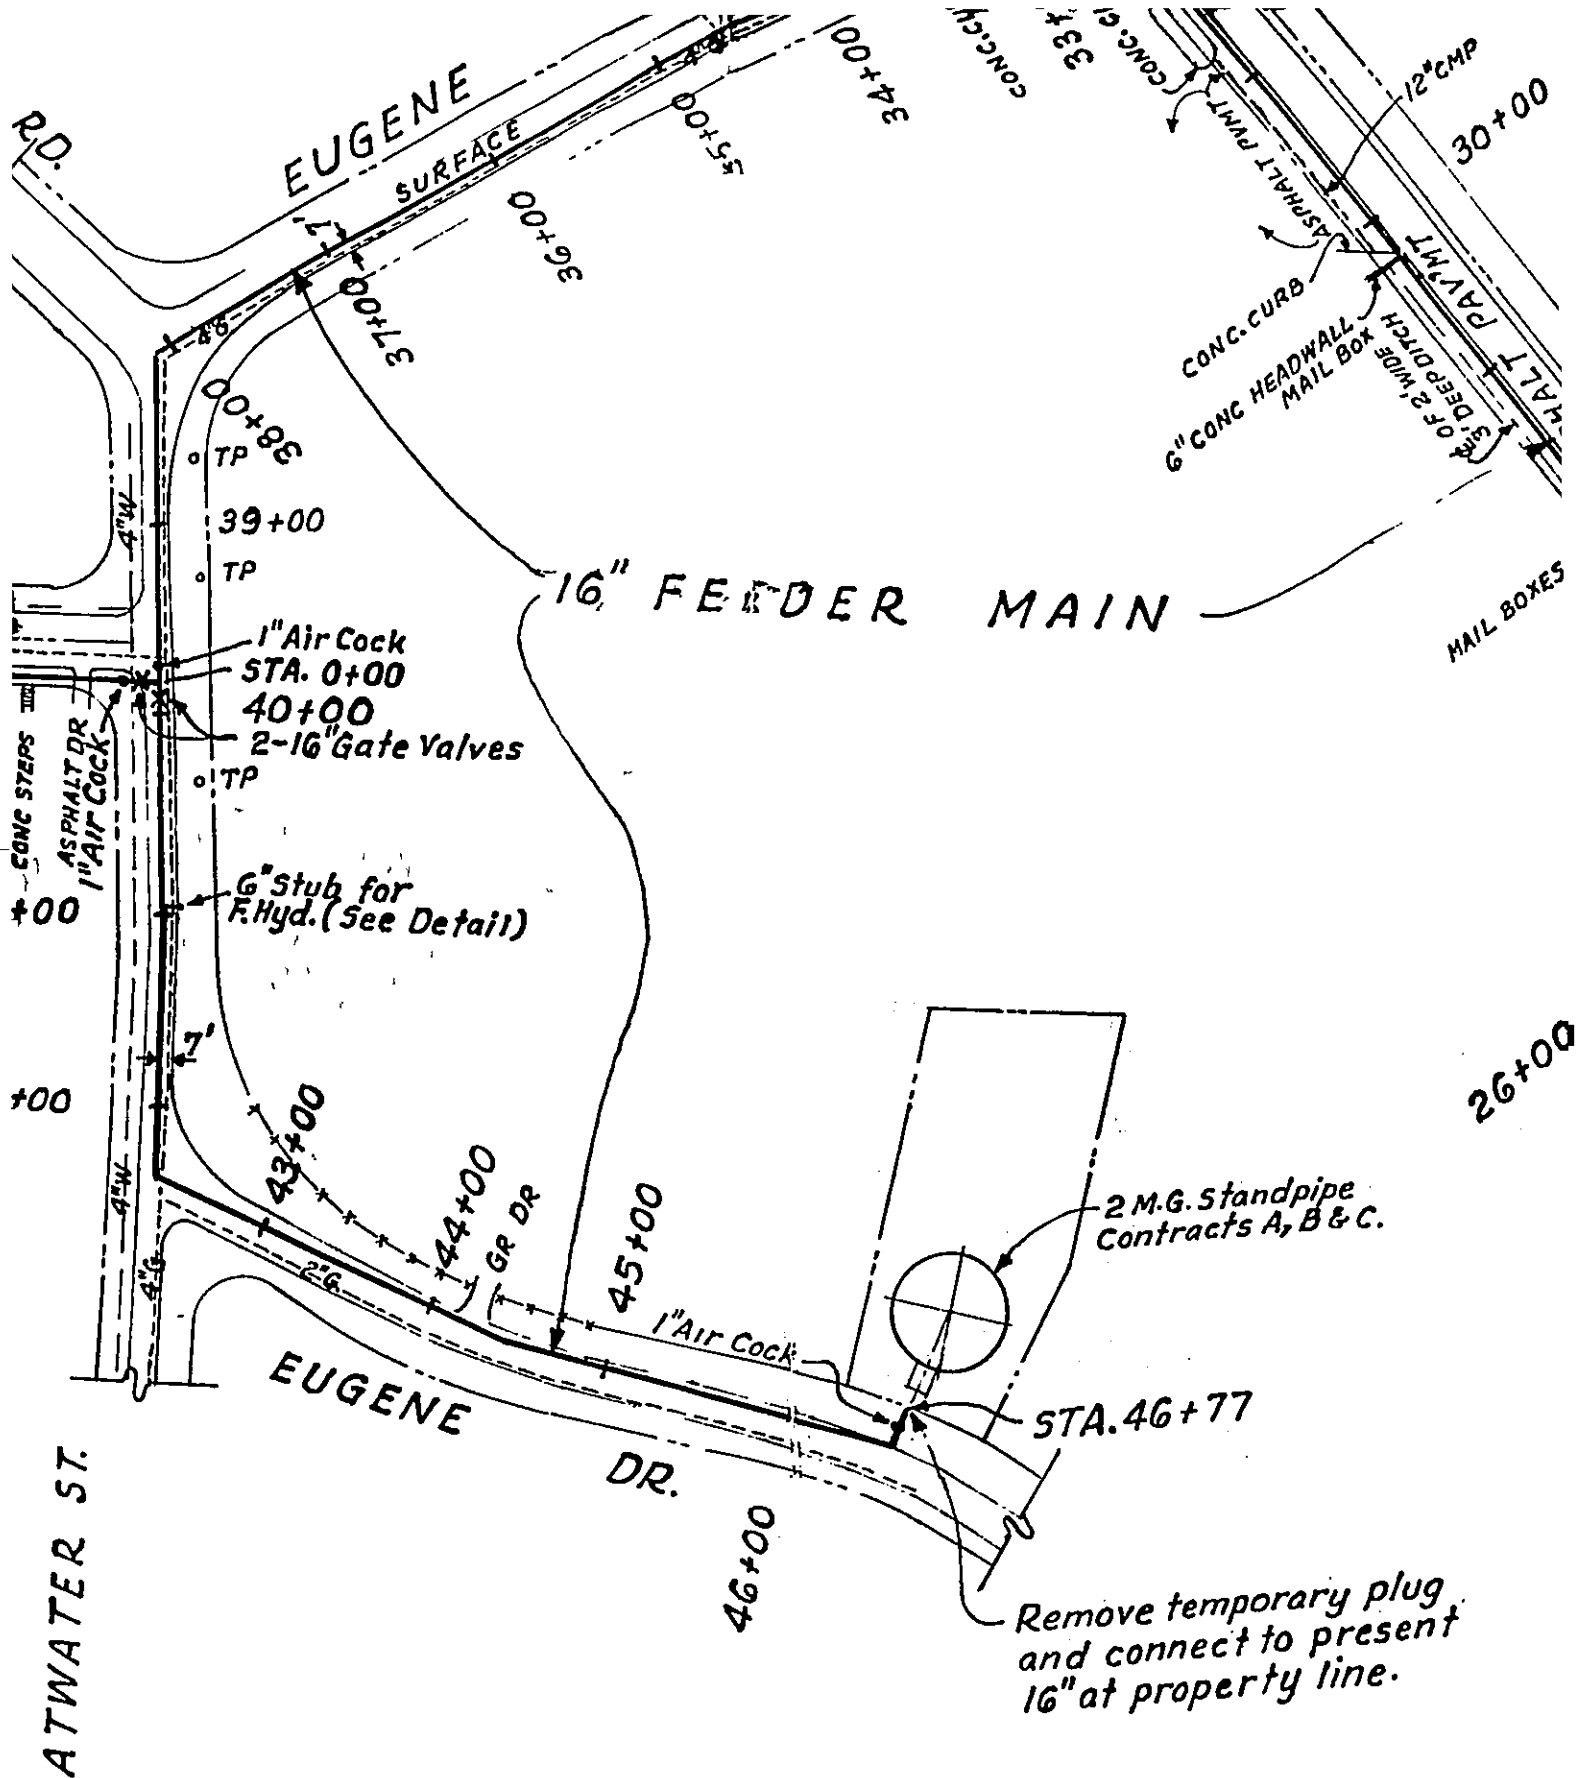

16" FEEDER MAIN

EUGENE

EUGENE

DR.

ATWATER ST.

2 M.G. Standpipe
Contracts A, B & C.

STA. 46+77

Remove temporary plug
and connect to present
16" at property line.

1" Air Cock
STA. 0+00
40+00
2-16" Gate Valves

6" Stub for
F. Hyd. (See Detail)

1" Air Cock

MAIL BOXES

26+00

30+00

34+00

36+00

37+00

38+00

39+00

43+00

44+00

45+00

46+00

+00

+00

R.D.

SURFACE

CONC. CURB
6" CONC HEADWALL
MAIL BOX
2' DEEP DITCH

ASPHALT PAVT

ASPHALT PAVT

12" CMP

CONC. CURB

CONC. CURB

CONC. CURB

CONC. CURB

CONC. CURB

CONC. CURB

CONC. CURB