


ELEVATION - 1,253'

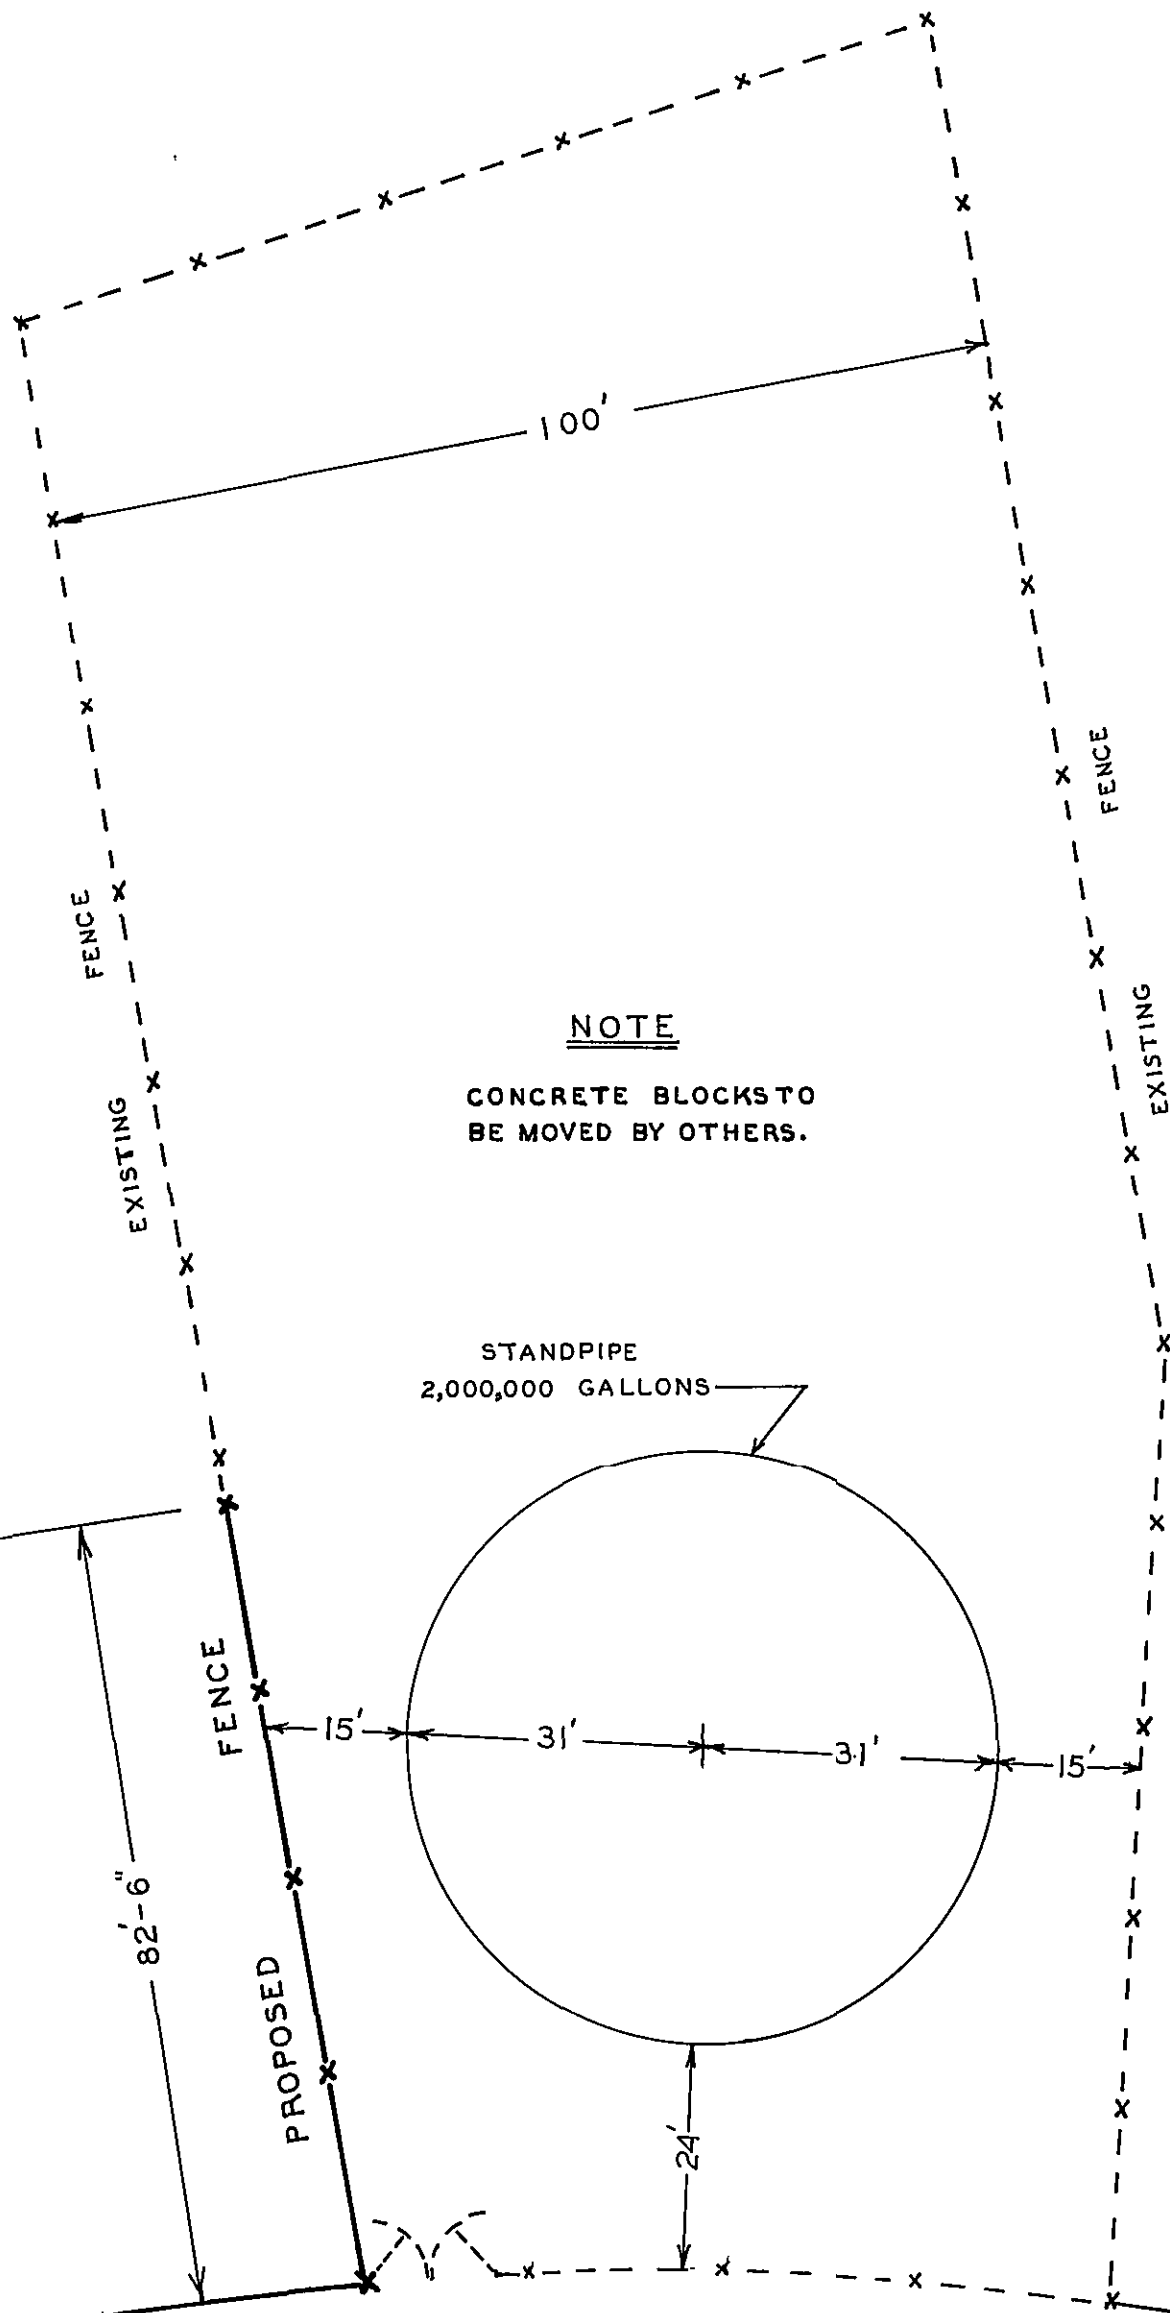

NOTE

CONCRETE BLOCKS TO
BE MOVED BY OTHERS.

EUGENE DRIVE

WATER DEPARTMENT
CITY OF ROANOKE, VA.
EUGENE DRIVE TANK N.W.
SCALE - 1" = 20'

DRAWN BY - C.G.C DEC. 7, 1966

F-3 D-6

DIST. MAP = 50

3 2 8