
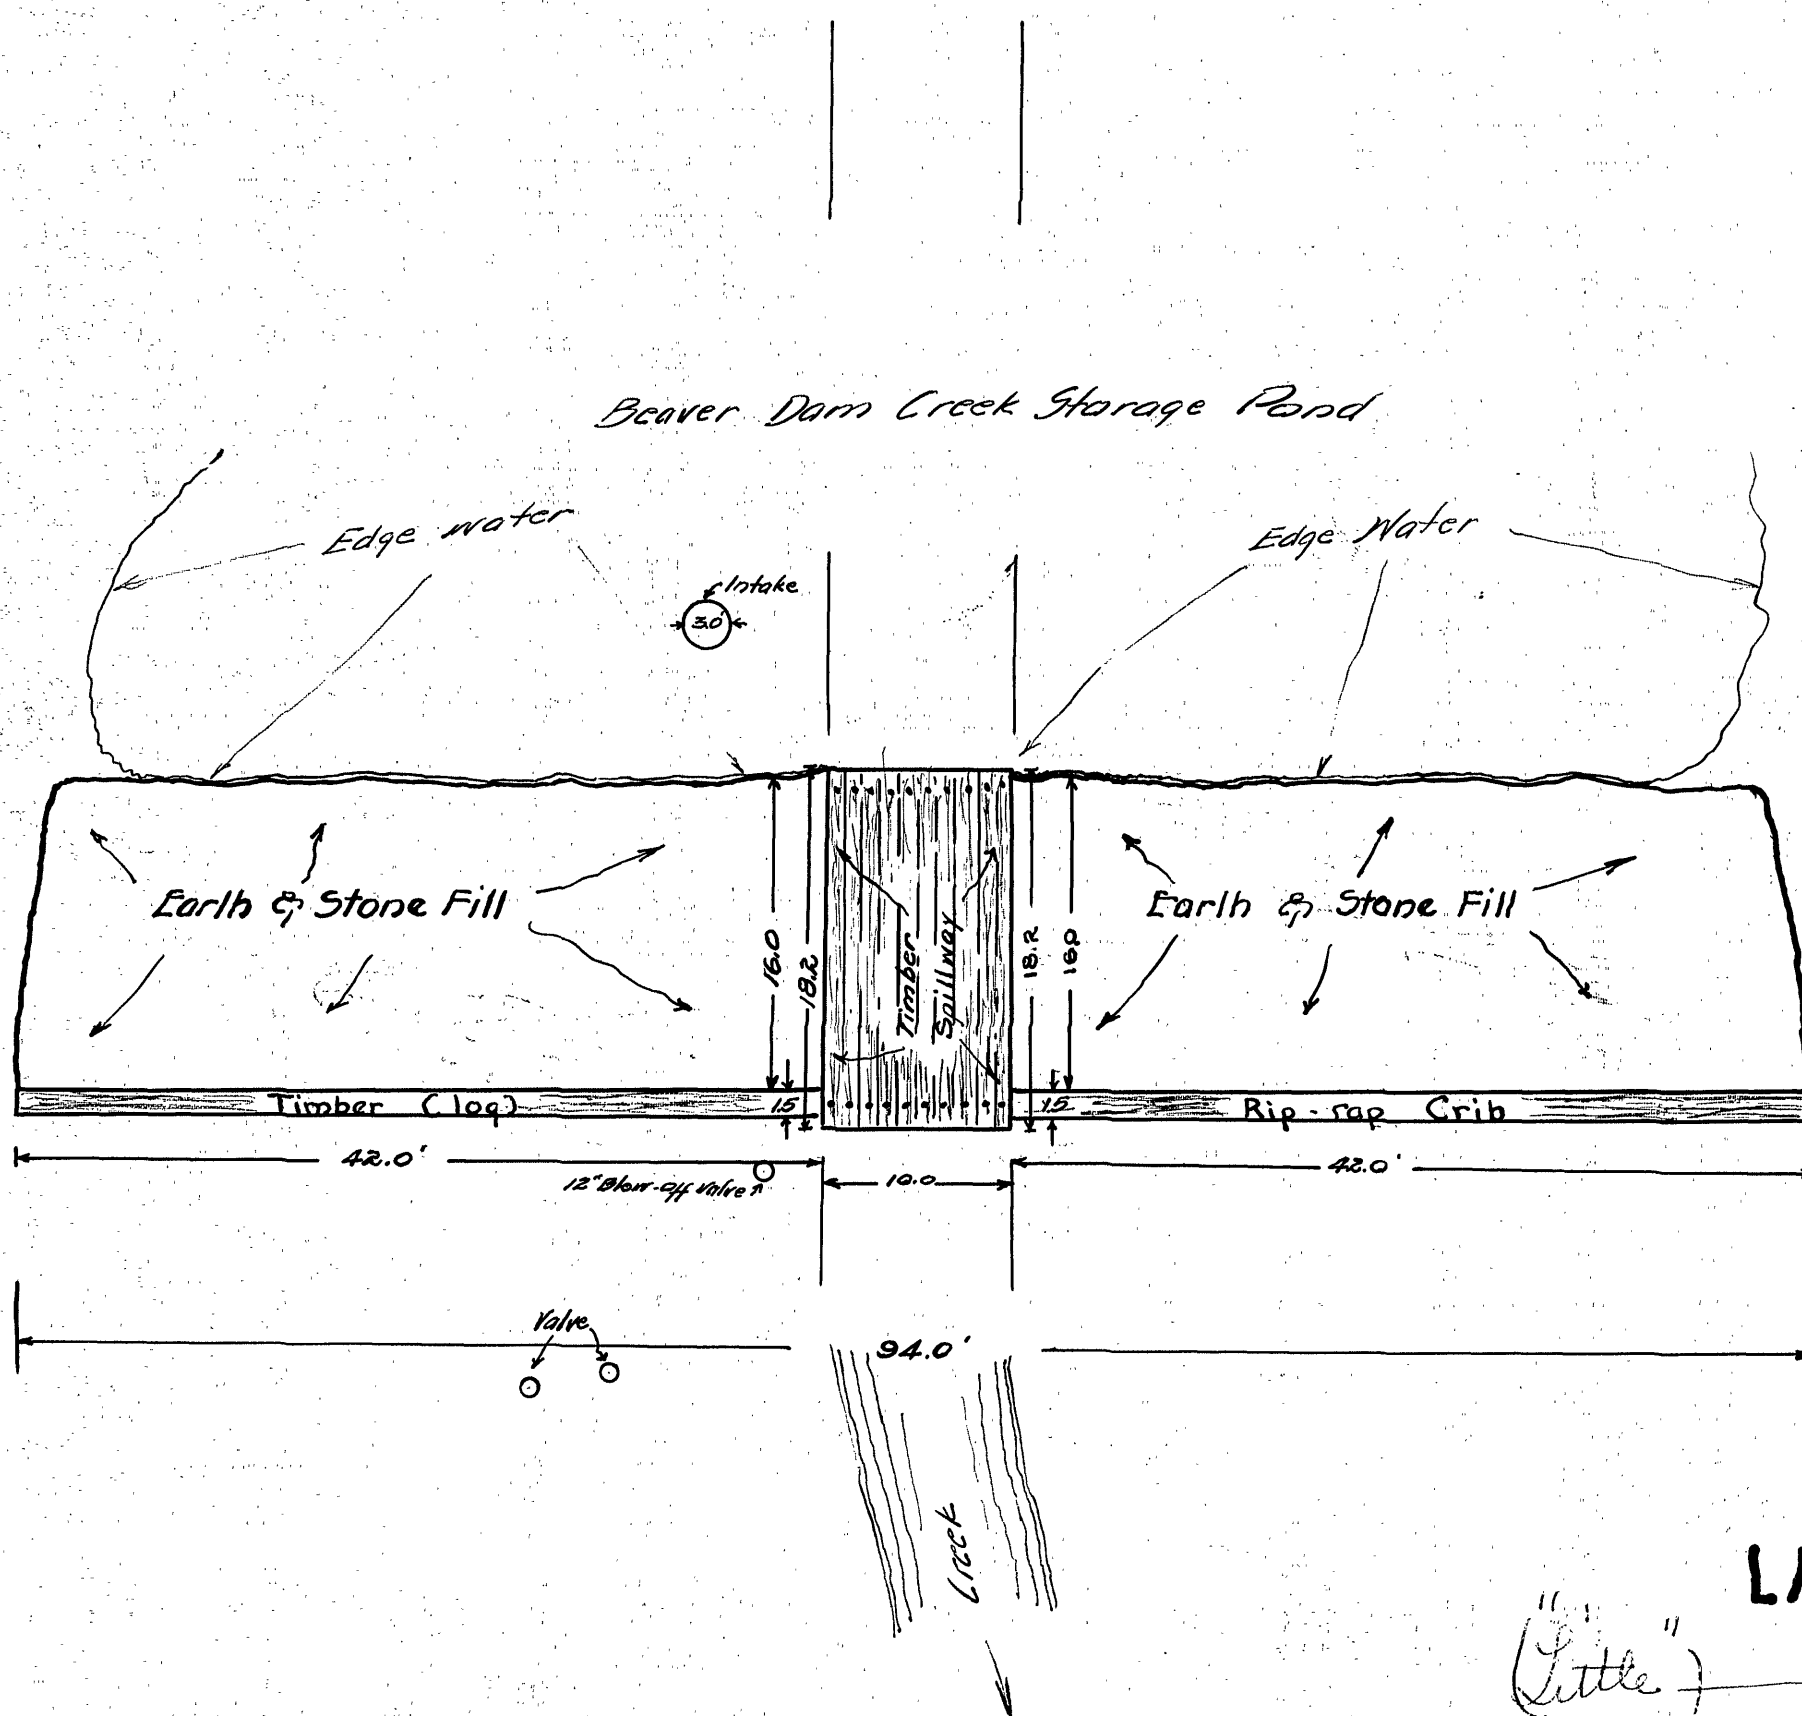


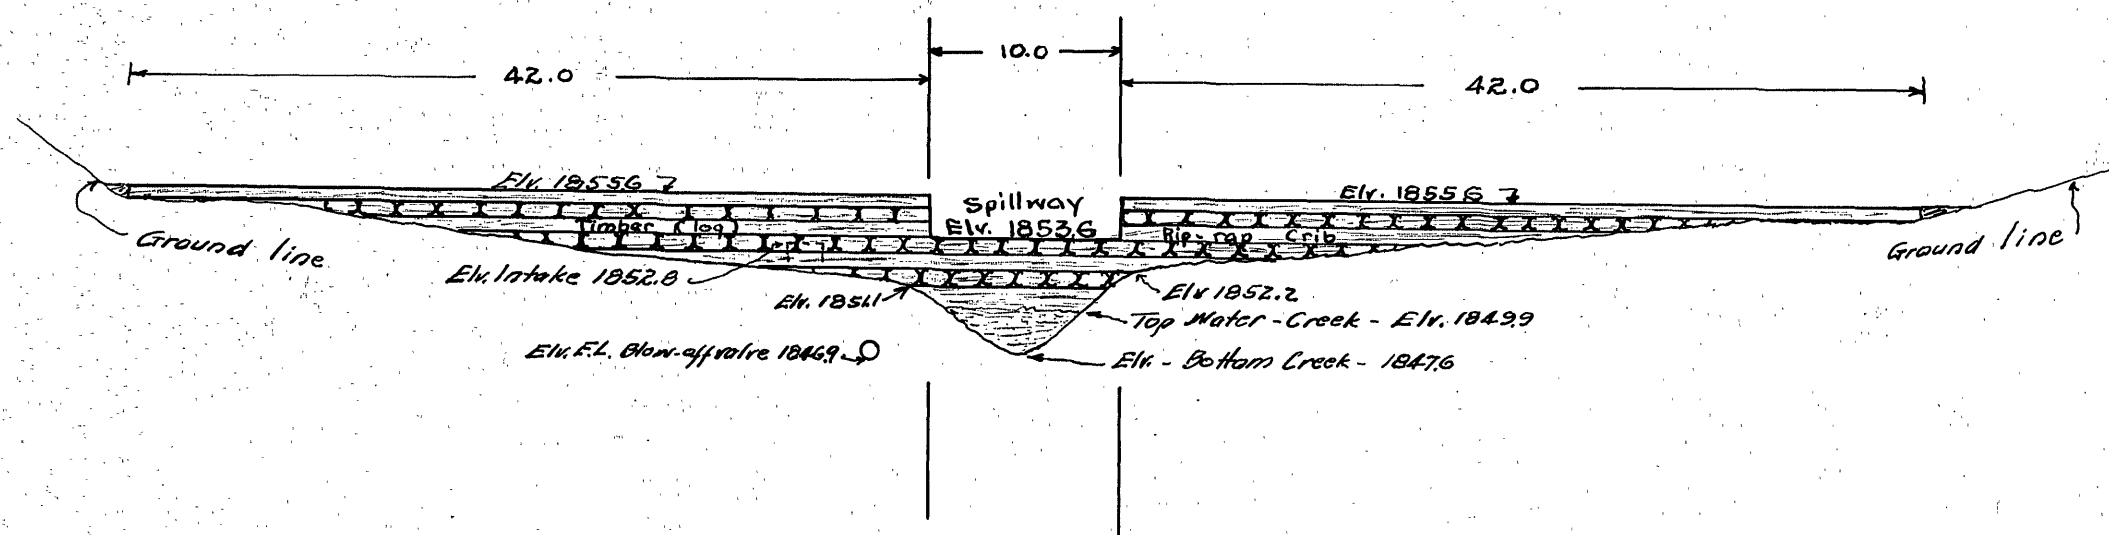

LAYOUT & ELEVATION SKETCH

OF
BEAVER DAM CREEK DAM

NEAR ROANOKE IN BEDFORD CO. VA.

Scale 1"=10'

May 22, 1924

Field work by
Drawn & Traced by

P.R. Hinkle