


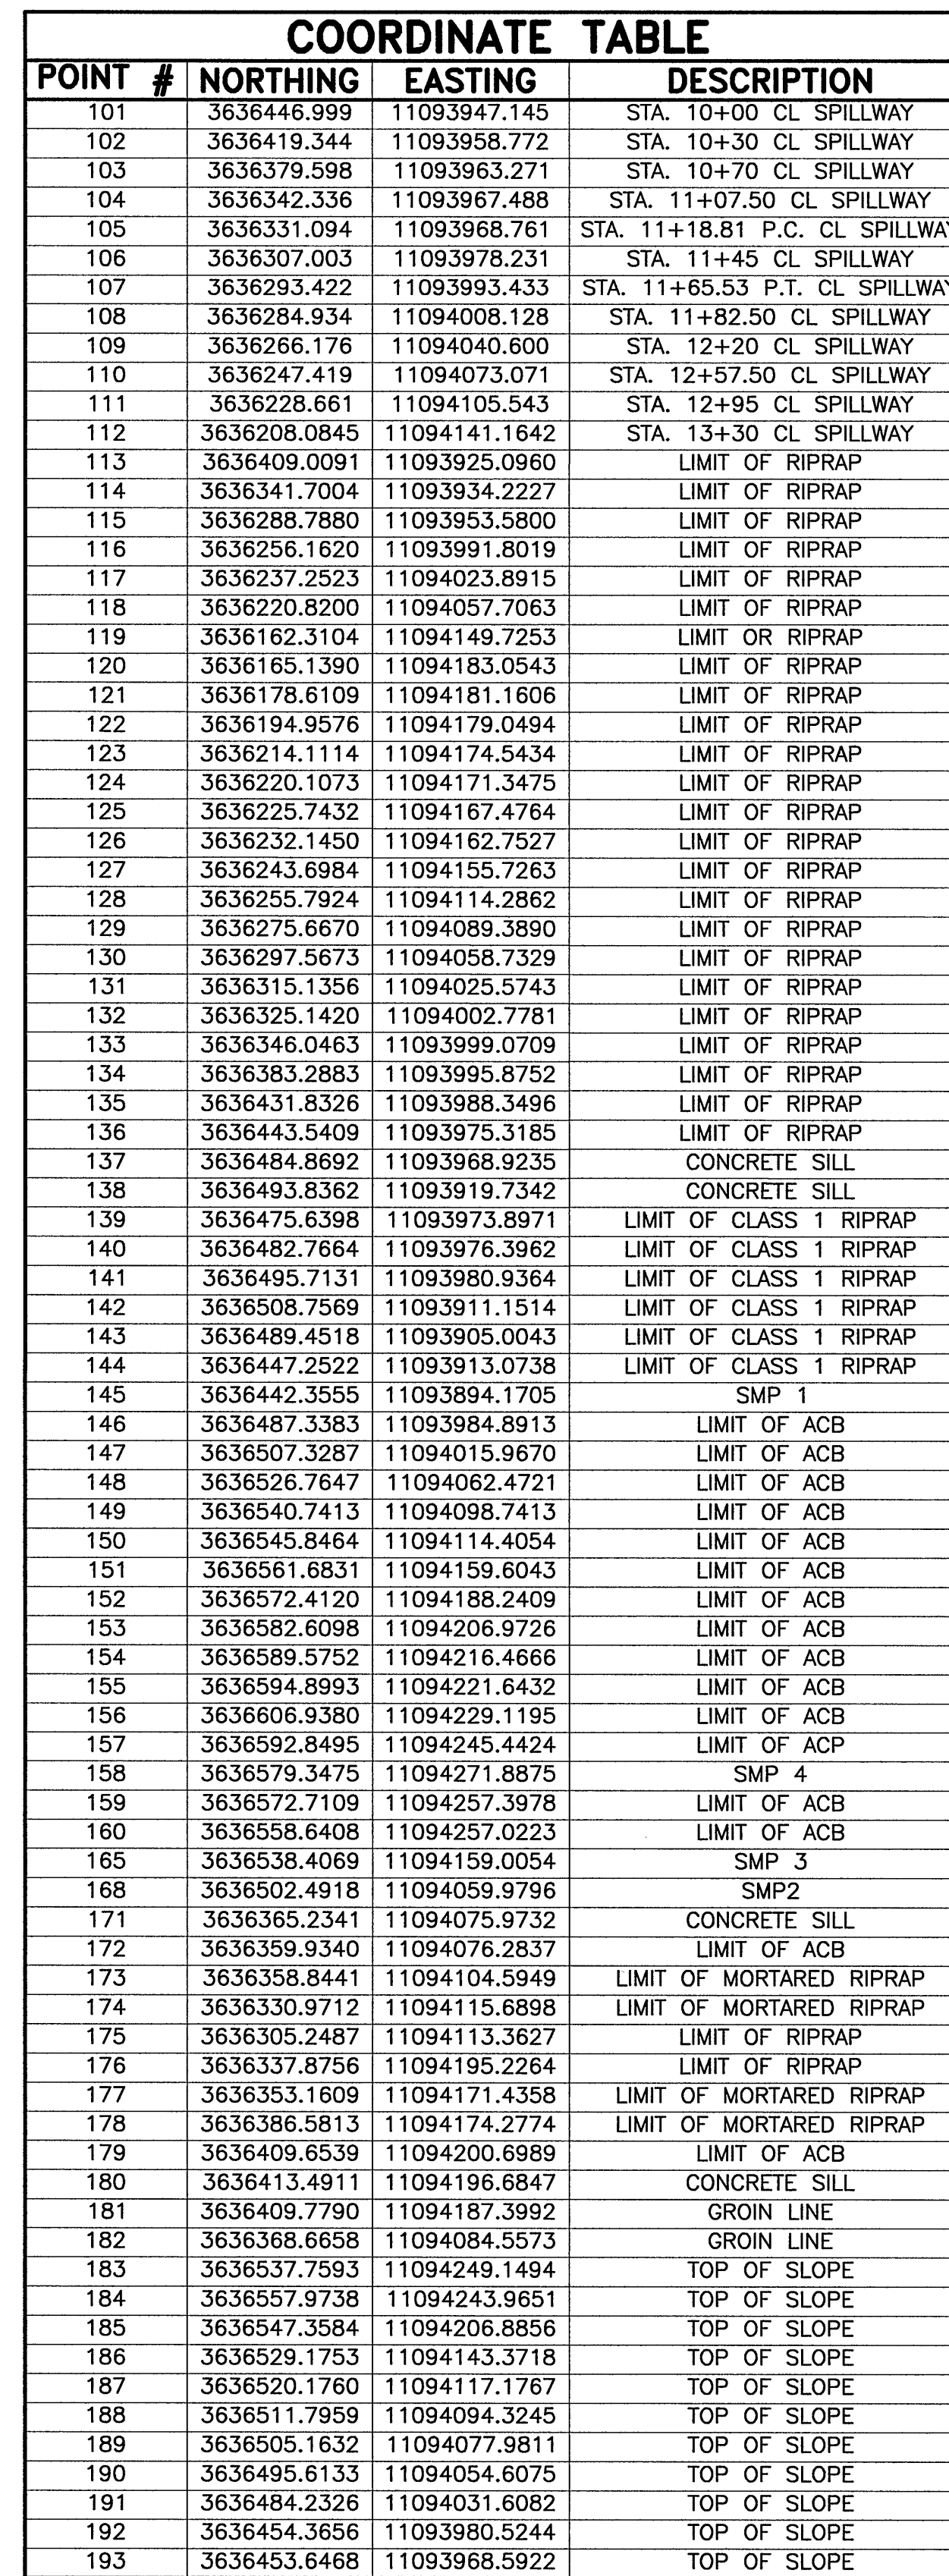

1. SEE SHEET G002 FOR CONSTRUCTION CONTROL POINT INFORMATION.
2. COORDINATES INDICATE HORIZONTAL LOCATIONS. WHEN DETERMINING QUANTITIES AND DEVELOPING DETAILED LAYOUT PLANS, CONTRACTOR SHALL CONSIDER SLOPE IMPACTS.
3. OVER HEAD POWER LINE TO REMAIN.
4. VDOT CLASS II MORTARED RIP-RAP EXTENDS TO MINIMUM OF 7 FEET VERTICAL ABOVE THE CHANNEL ELEVATION.

GRAPHIC SCALES

CS102