



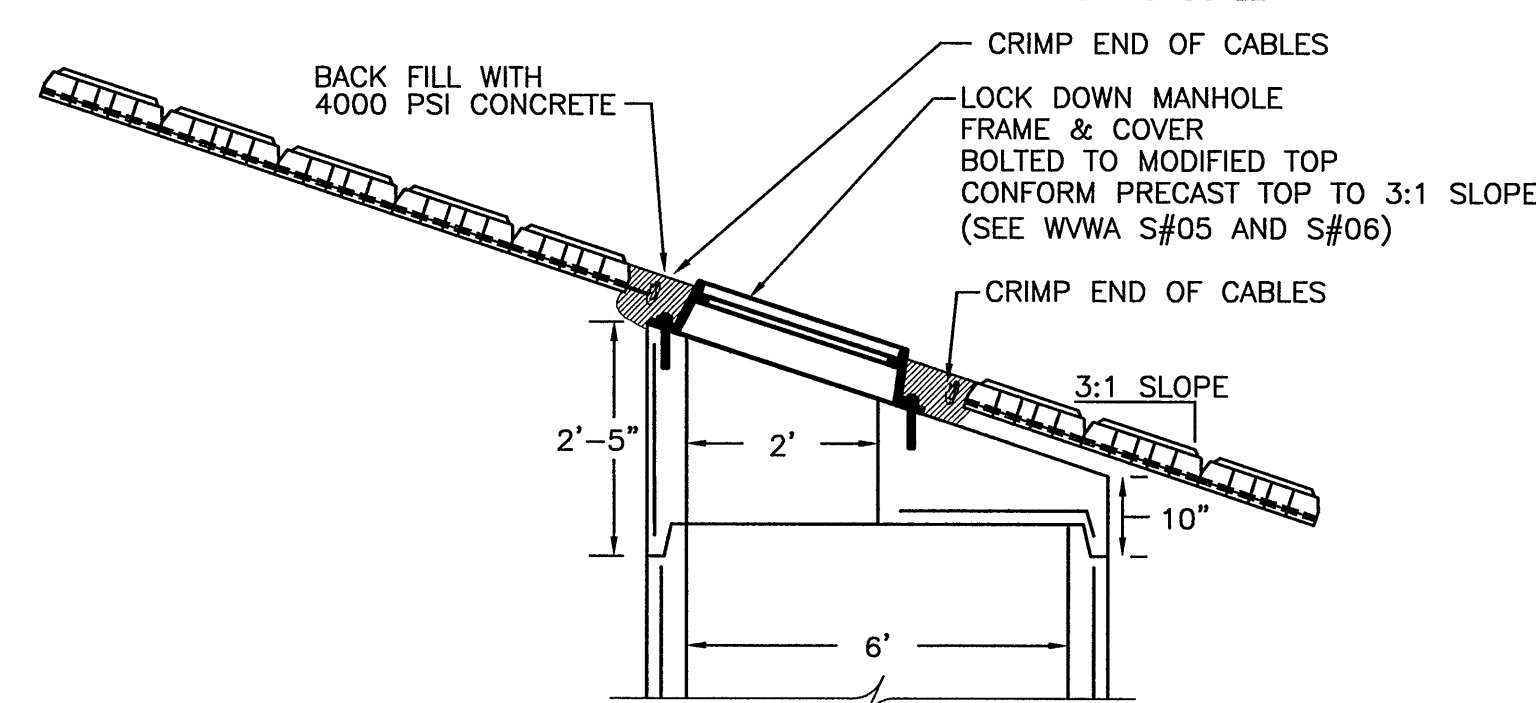


- NOTES:**
1. OTHER PENETRATIONS THROUGH ACB FOR MONITORING WELLS ARE SIMILAR.
2. ALSO SEE 

NO SCALE

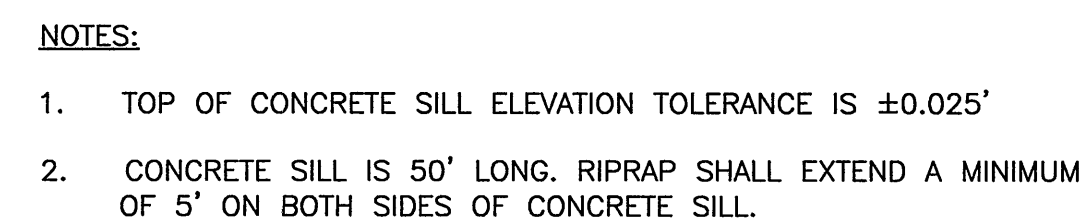

NO SCALE	CS104	CS501
----------	-------	-------

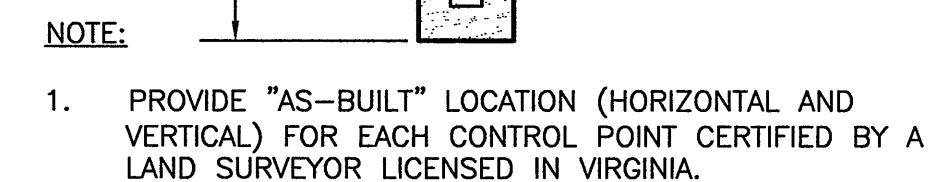

NO SCALE	CS102	CS501
----------	-------	-------



NO SCALE	CS102	CS501
----------	-------	-------



- NOTES:
1. CAST CONCRETE CUTOFF WALL IN ALTERNATE PANELS, NOT TO EXCEED 40 FEET IN LENGTH, CONTINUE REINFORCEMENT THROUGH JOINT.
 2. PLACE THE BOTTOM OF THE FILTER LAYER IN DIRECT CONTACT WITH THE TOP OF THE FILTER MEDIA. DO NOT SEPARATE WITH DRAINAGE FABRIC.