




CONSULTANT

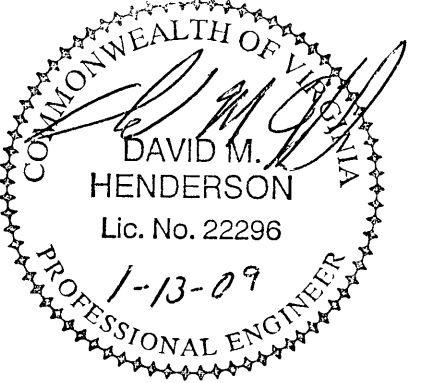

FALLING CREEK DAM RENOVATION

WESTERN VIRGINIA
WATER AUTHORITY


BEDFORD COUNTY, VIRGINIA

[illegible]


CIVIL

GABION DROP STRUCTURE SECTIONS

CS302

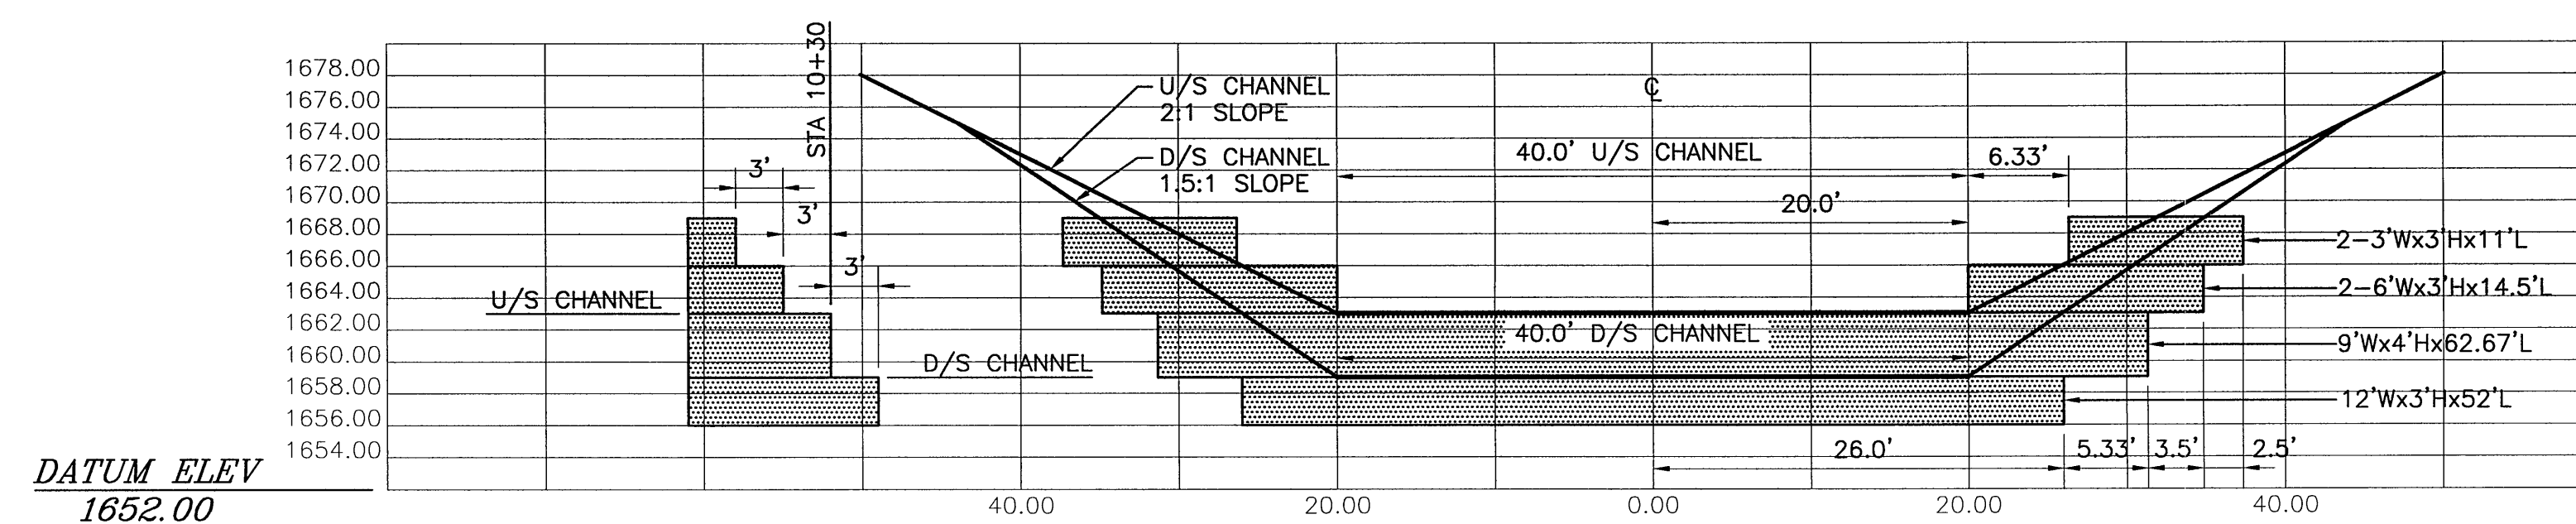


CROSS-SECTION **VIEW LOOKING UP CHANNEL**
DROP STRUCTURE @ STA 10+30
 SCALE: 1"=10'

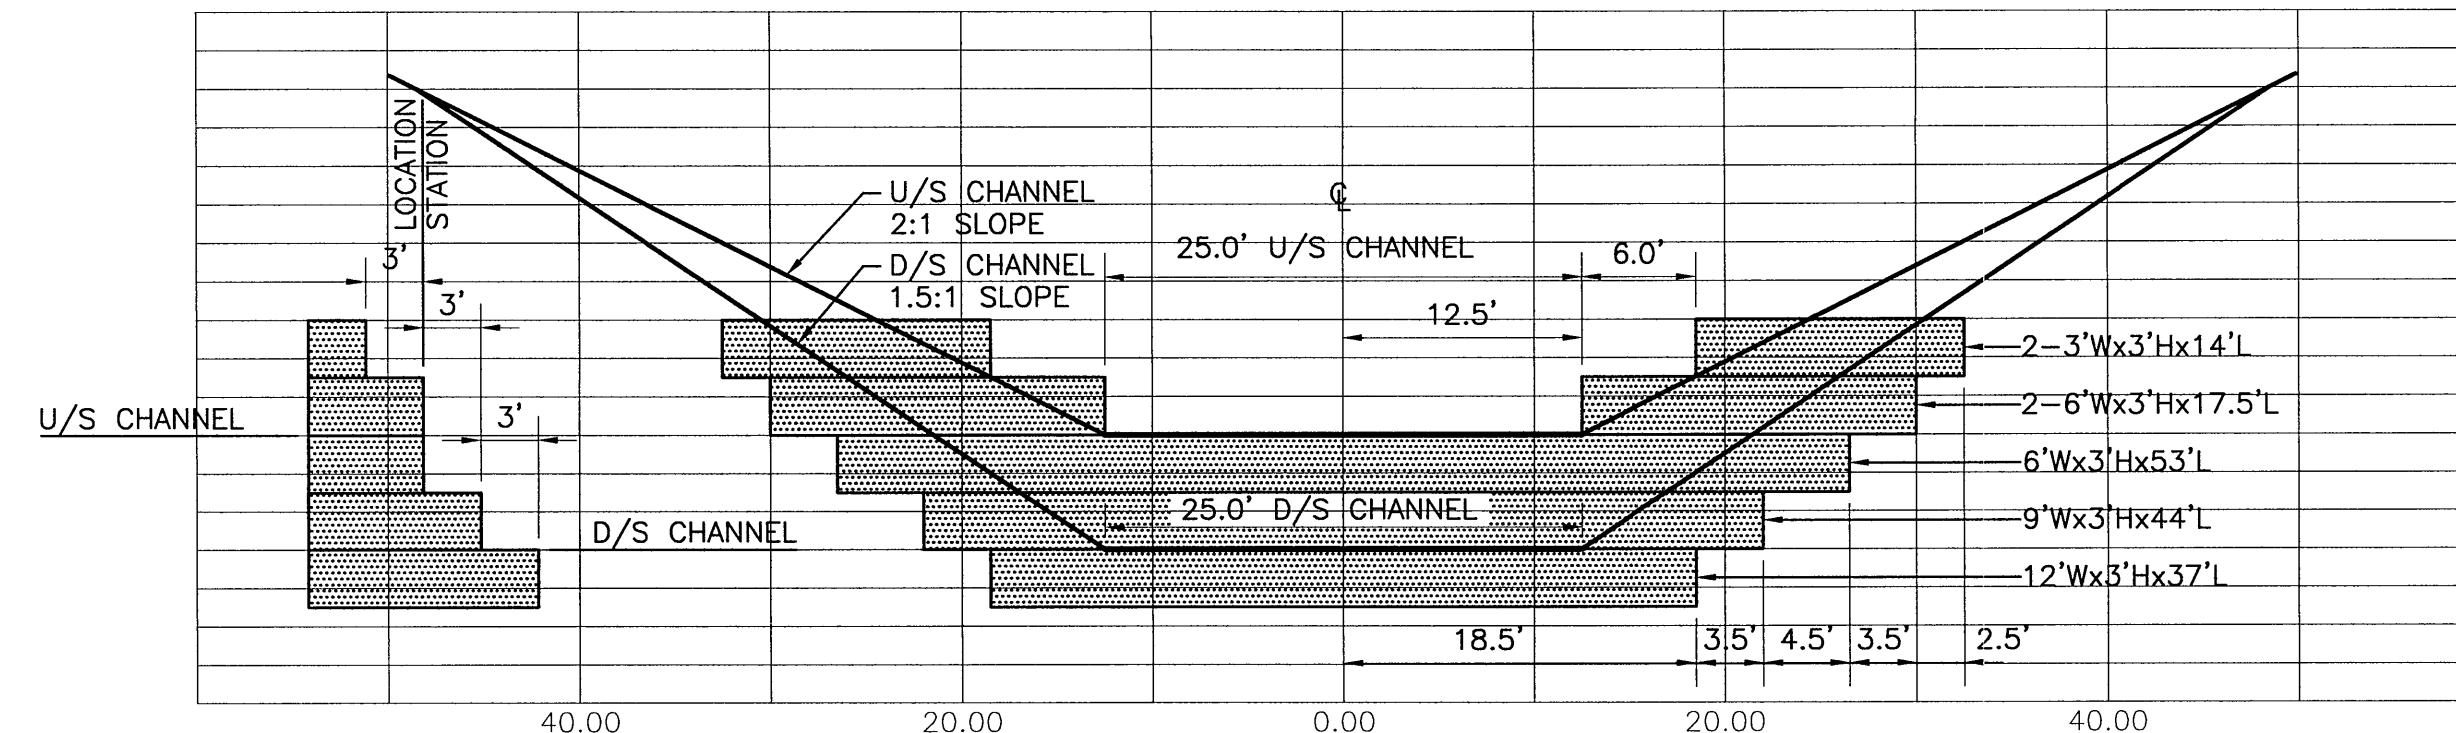


CROSS-SECTION **VIEW LOOKING UP CHANNEL**

**DROP STRUCTURE @ STA 10+70, 11+07.5,
11+45, 11+82.5, 12+20, AND 12+57.5**

SCALE: 1"=10'

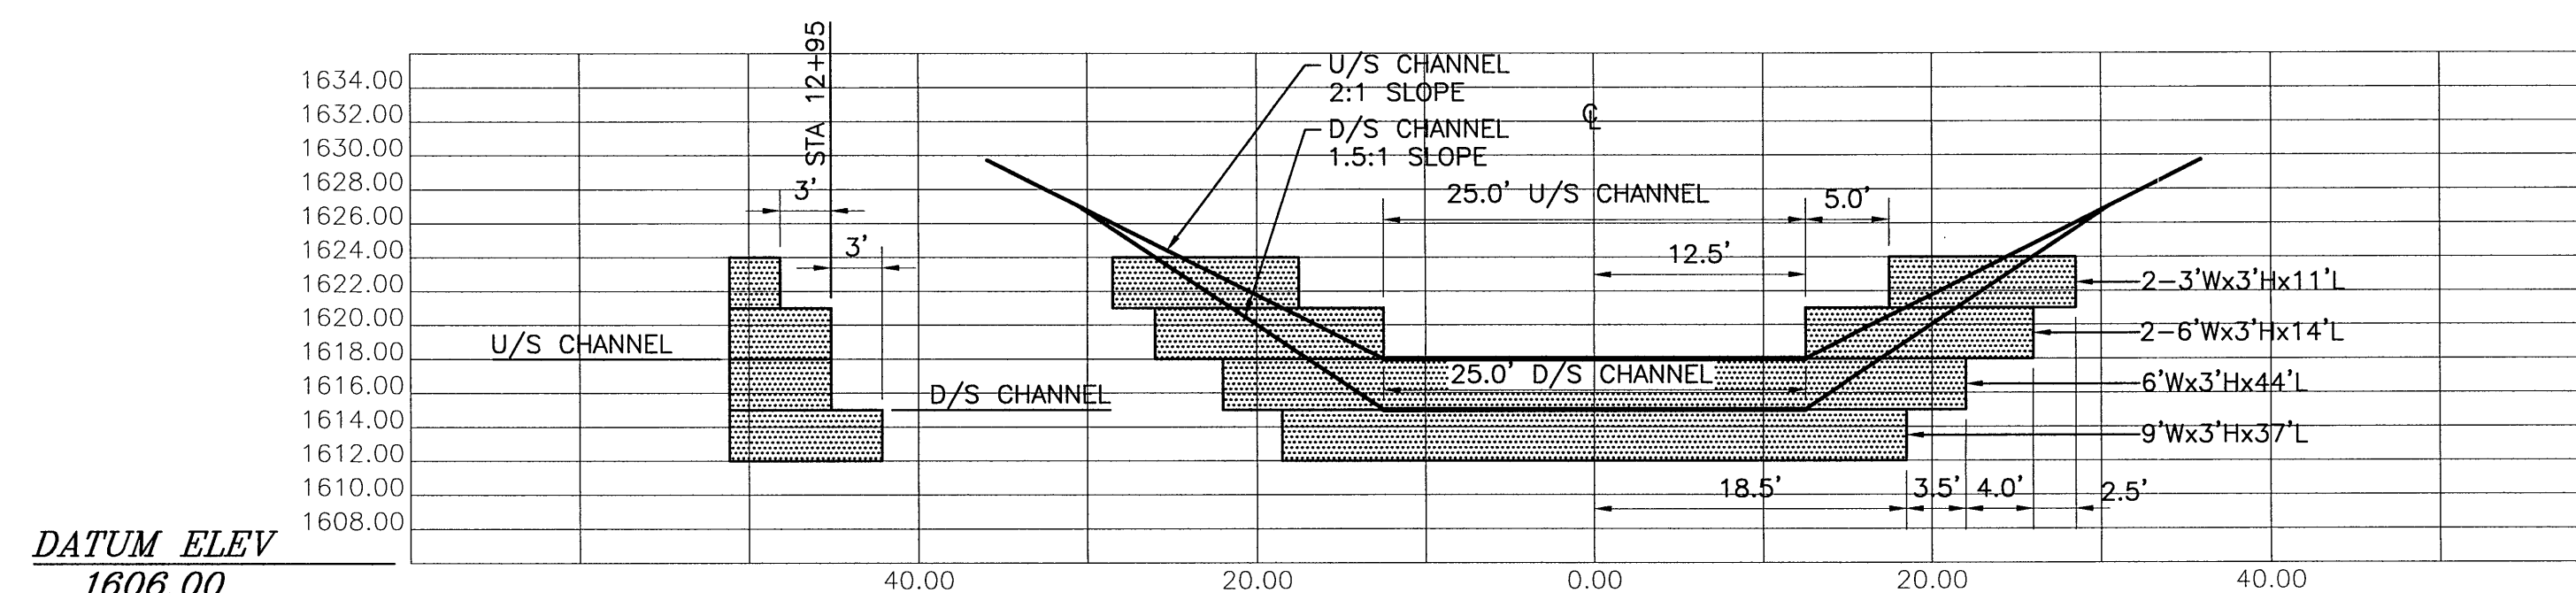

DROP STRUCTURE @ STA 12+95
SCALE: 1"=10'

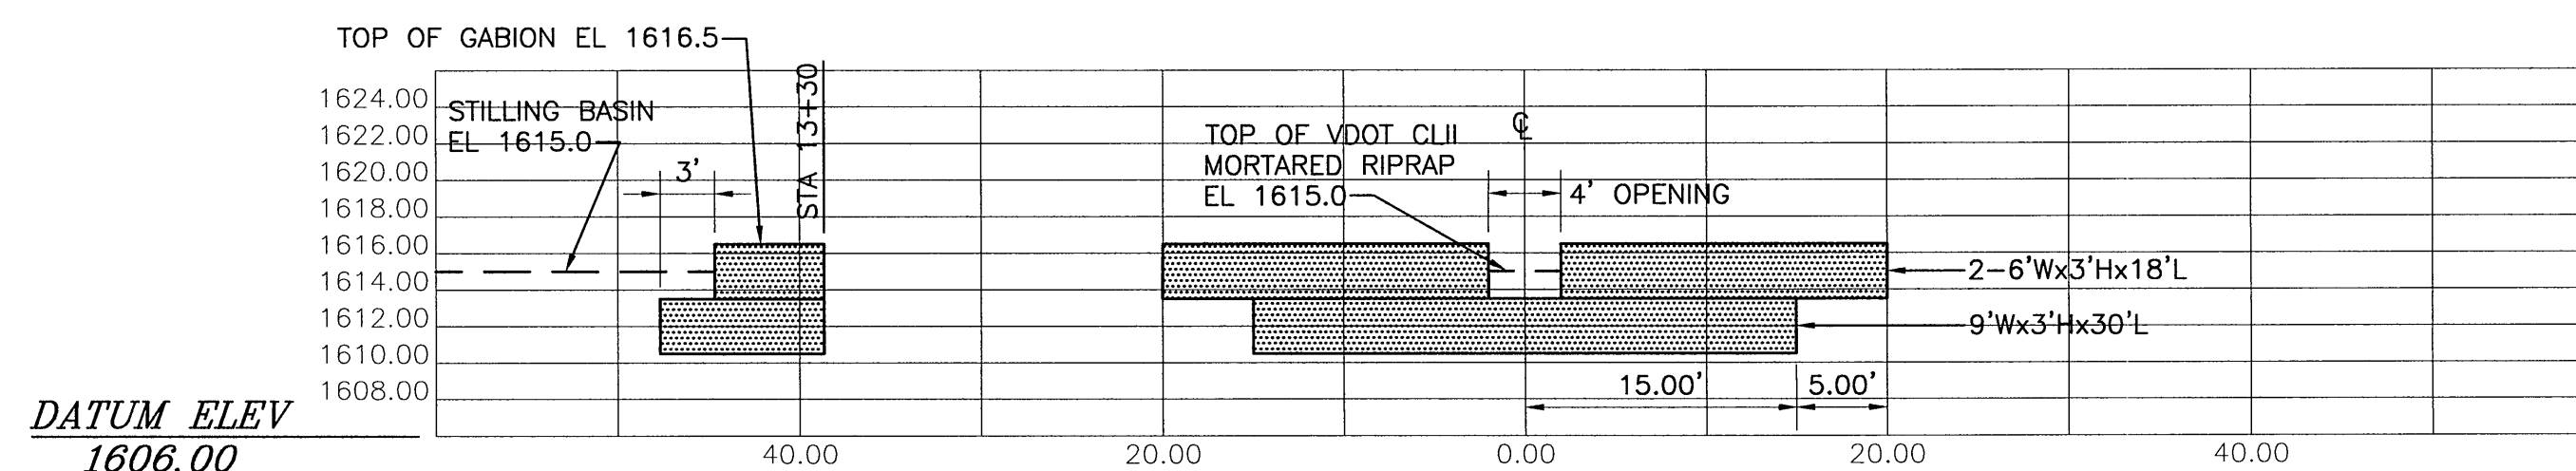

END SILL @ STA 13+30
SCALE: 1"=10'

