

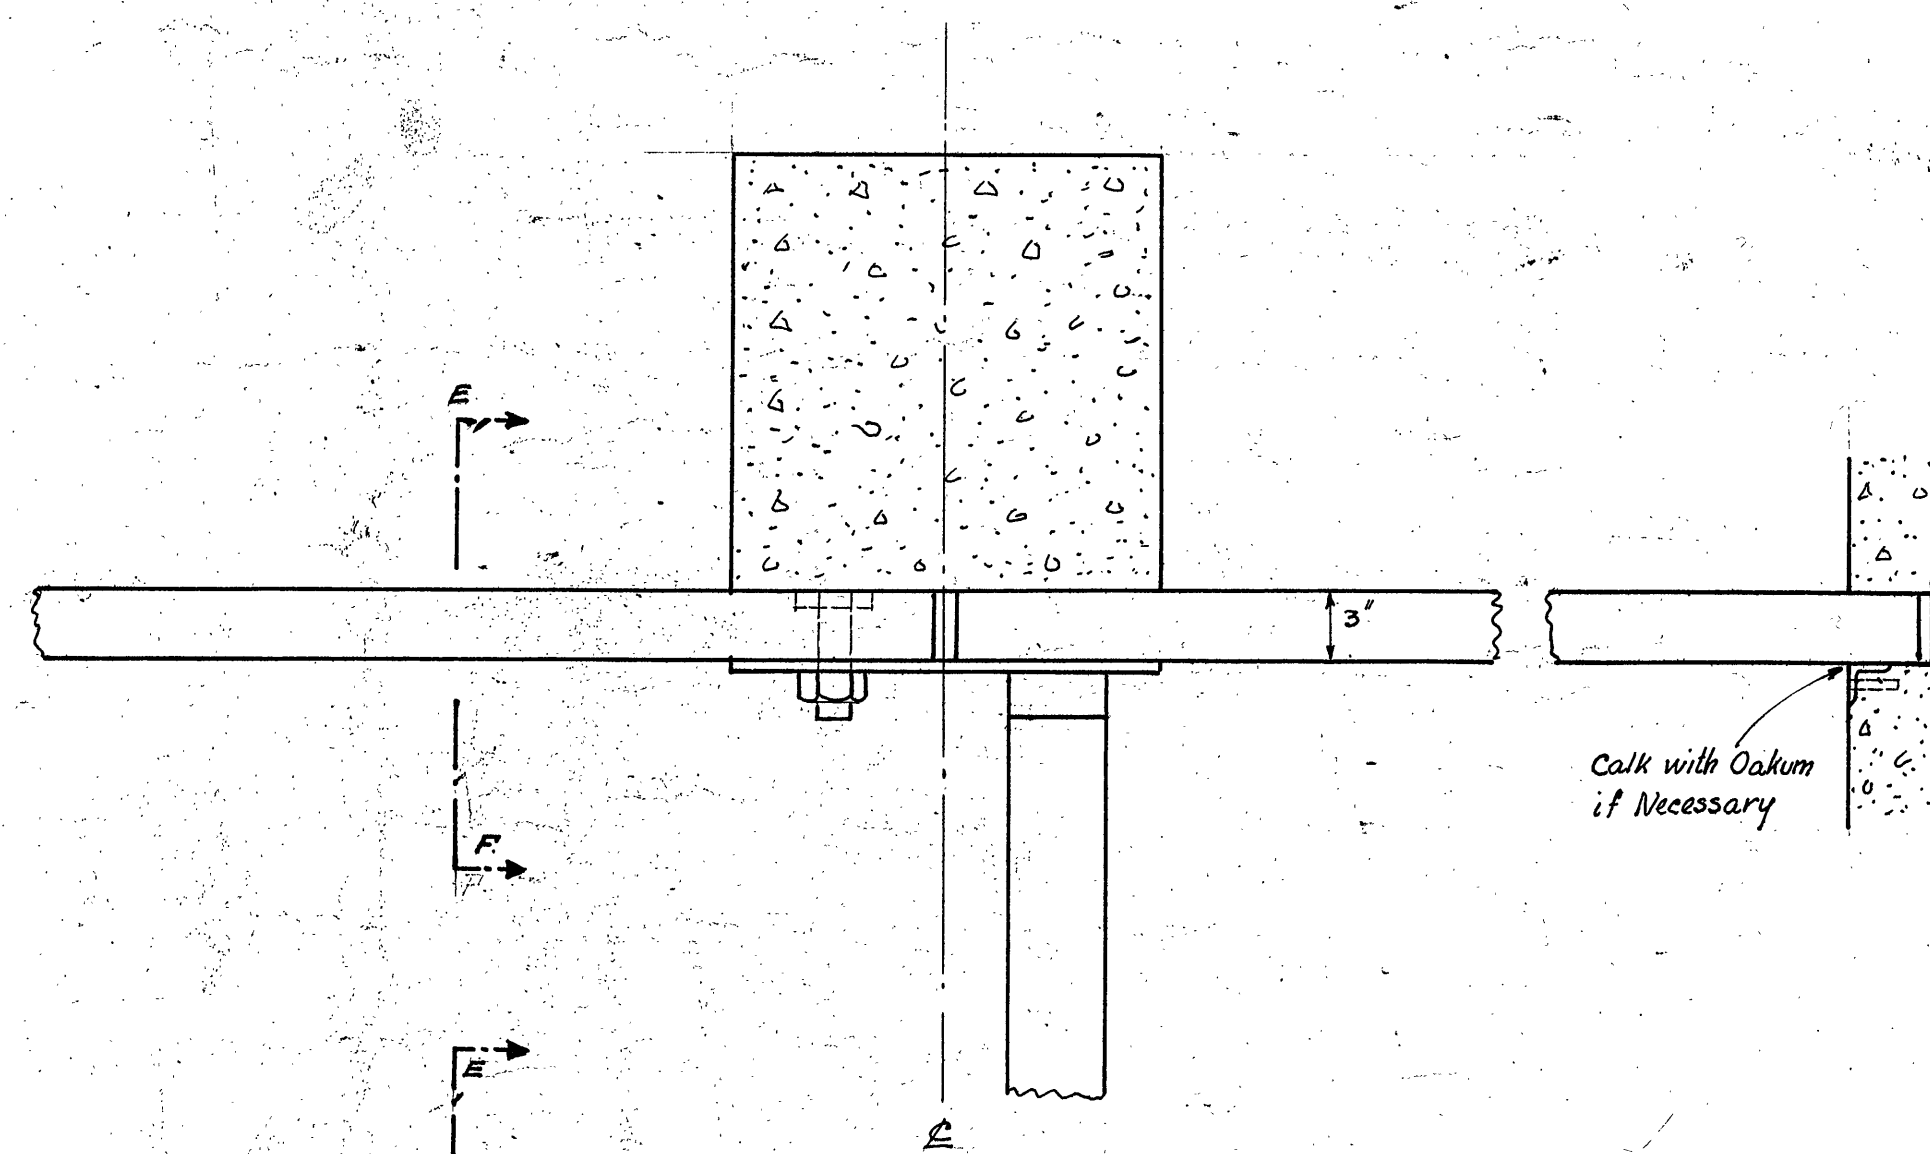
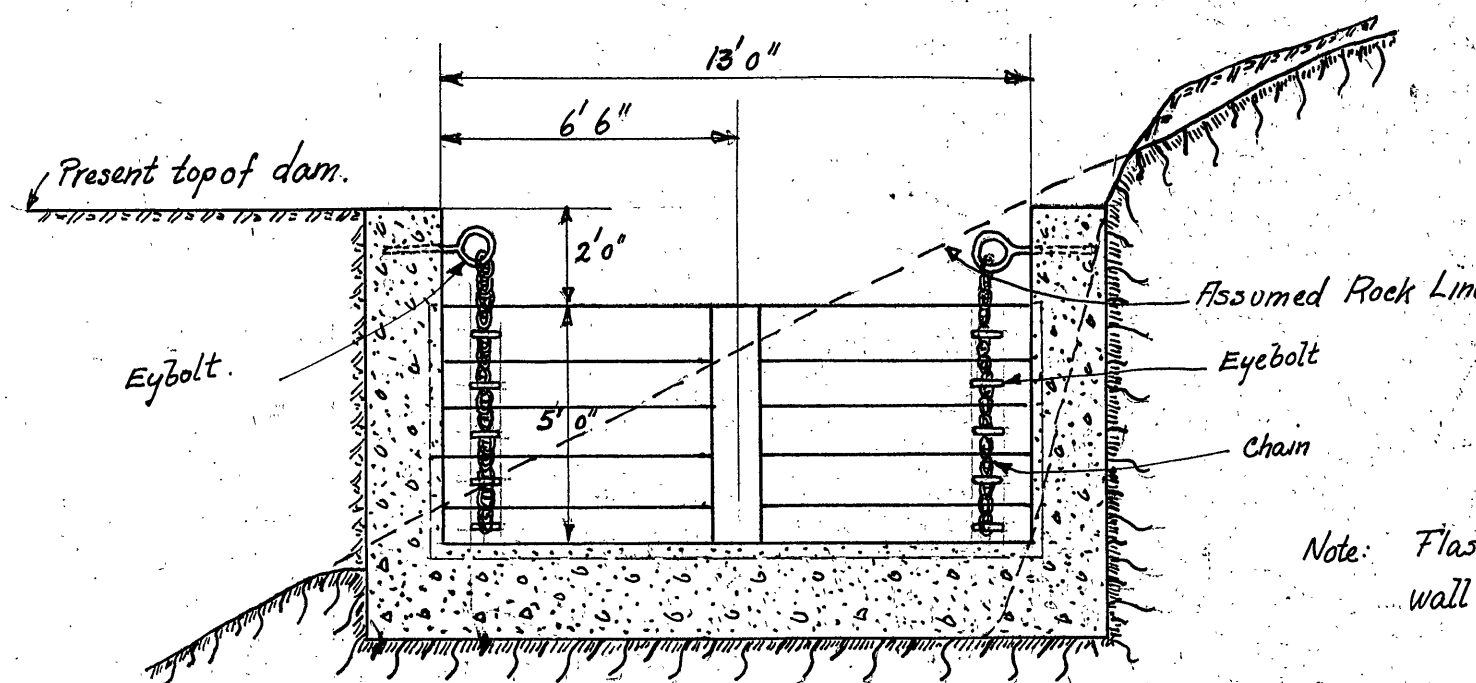
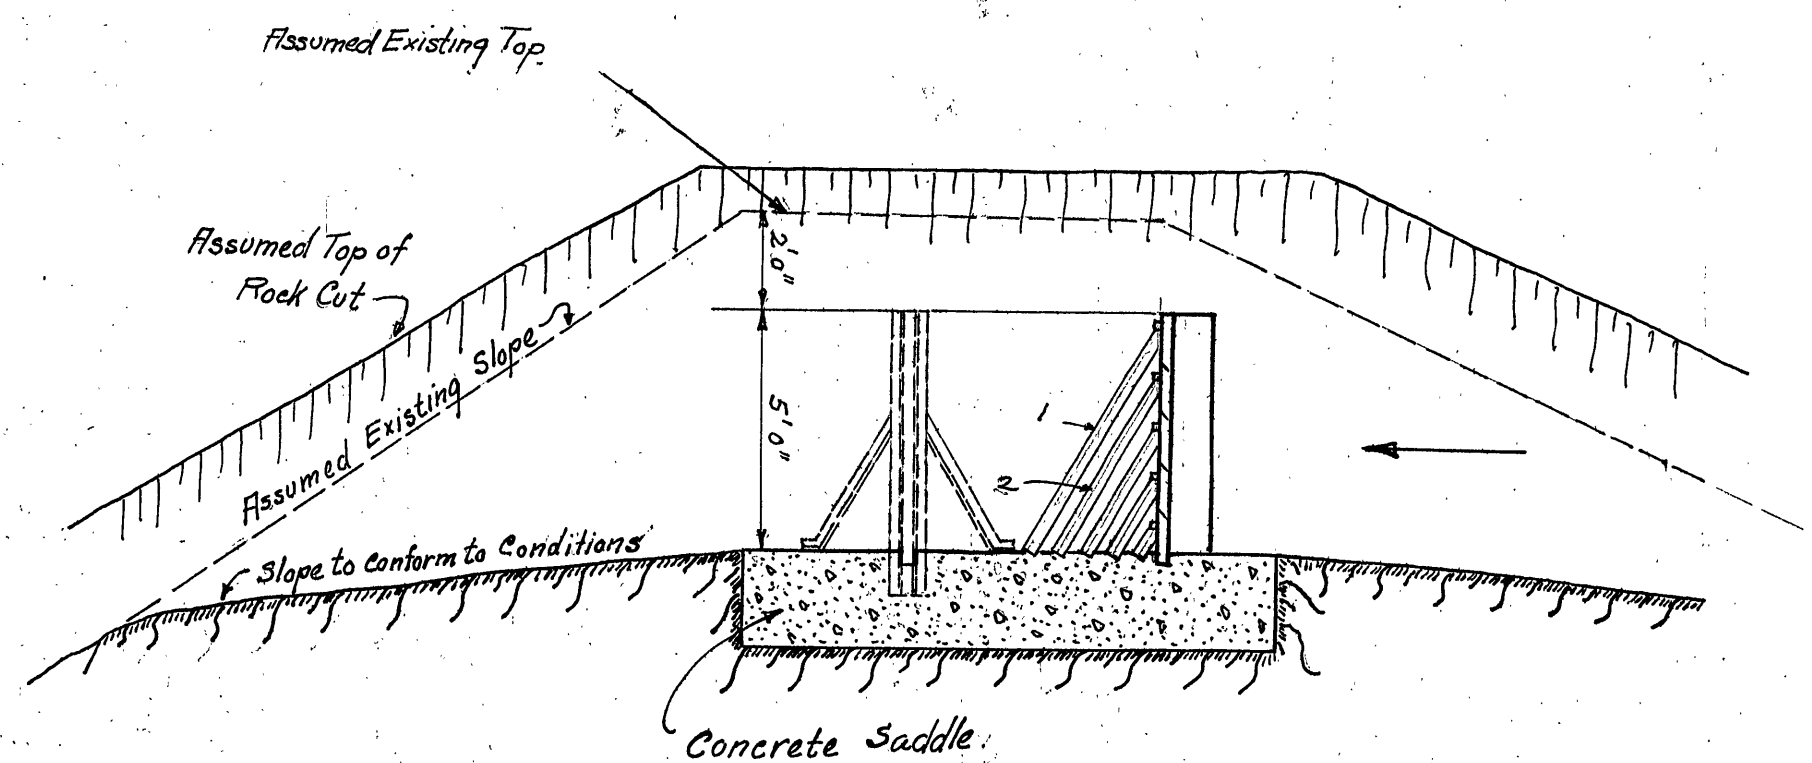
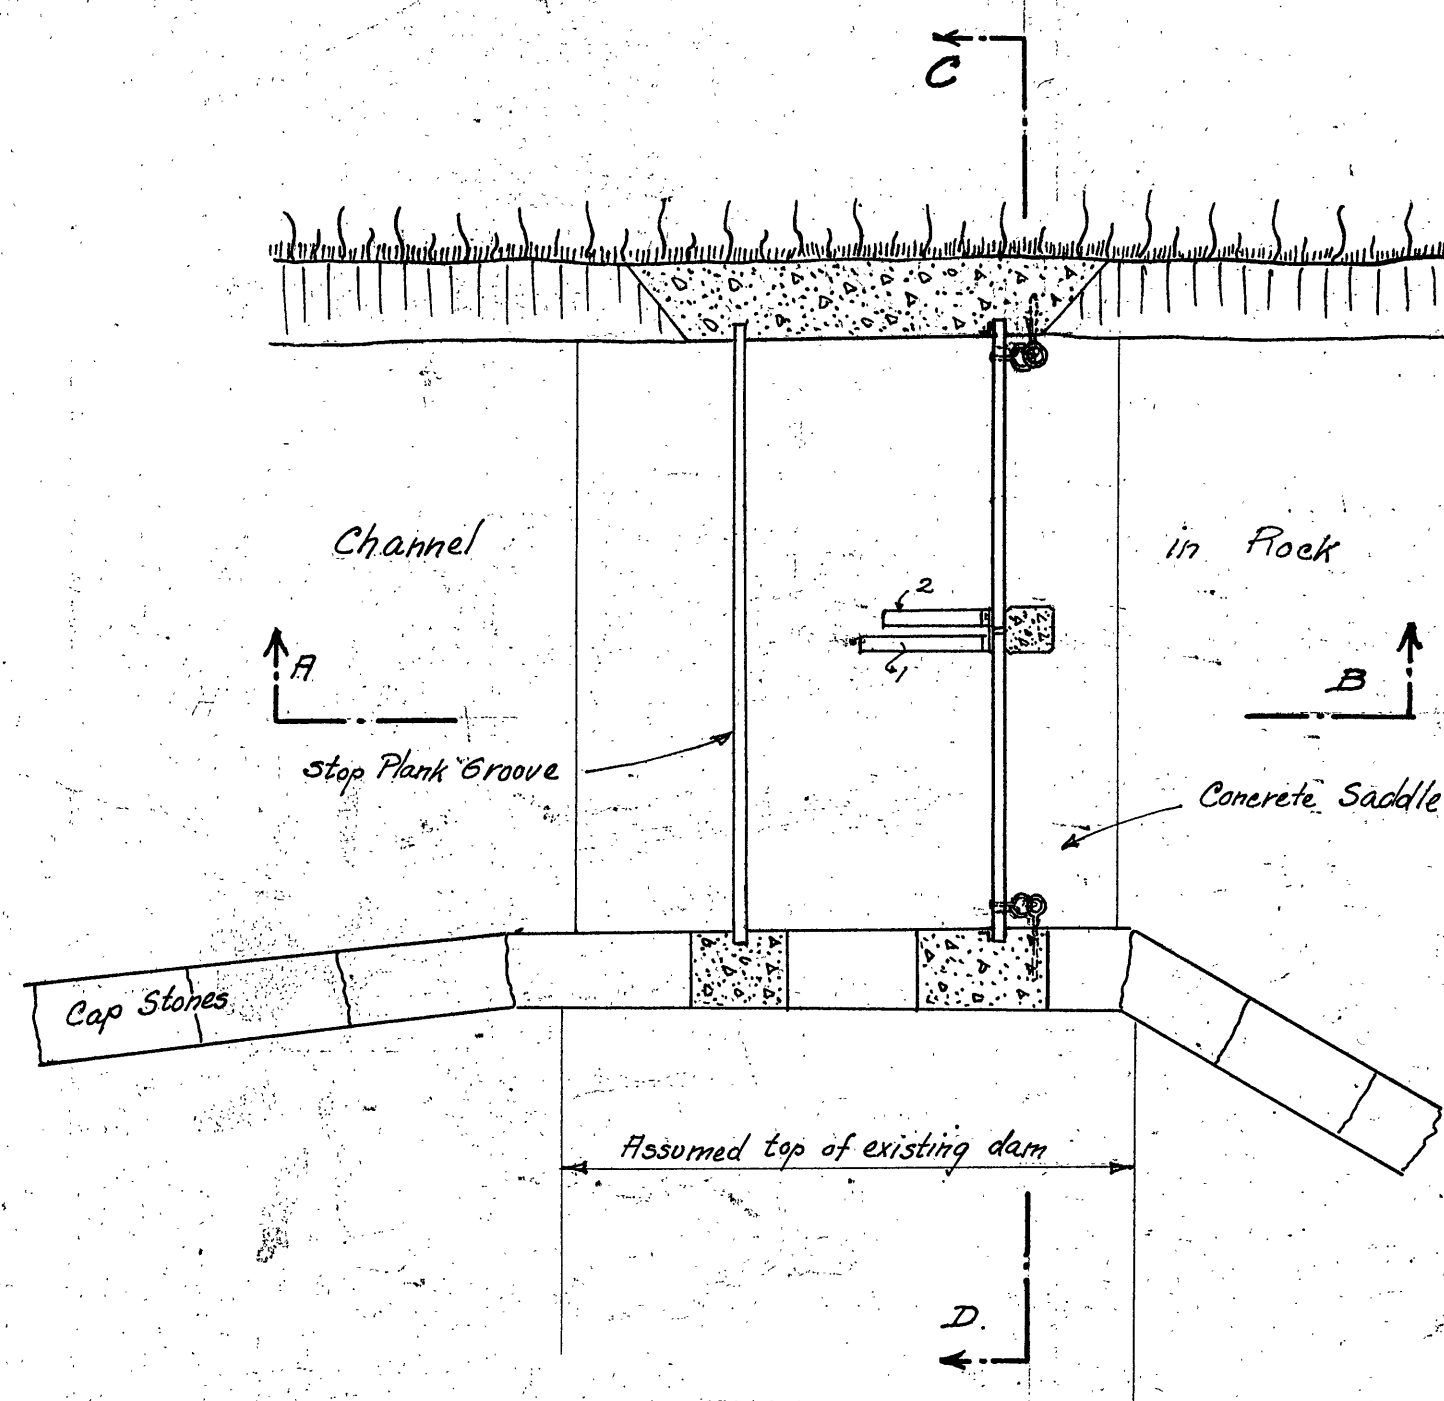
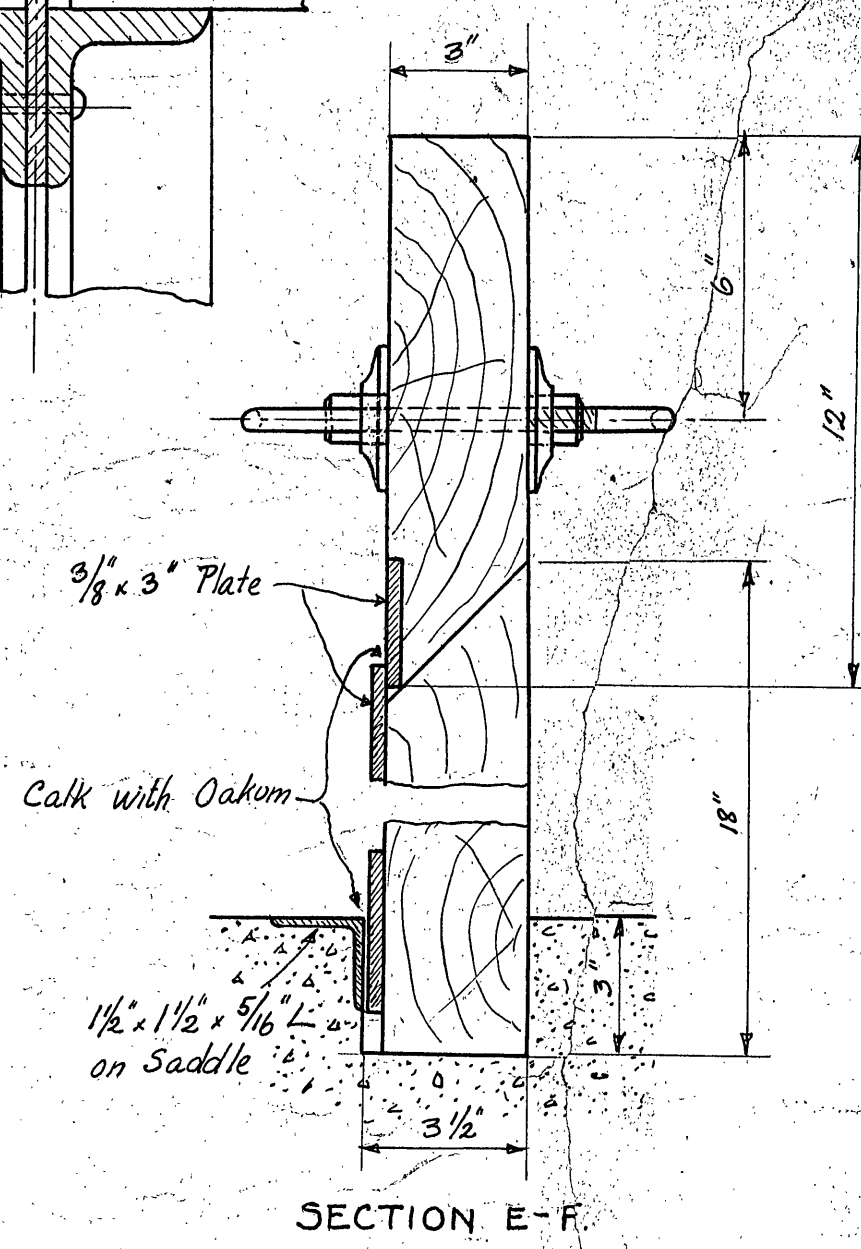
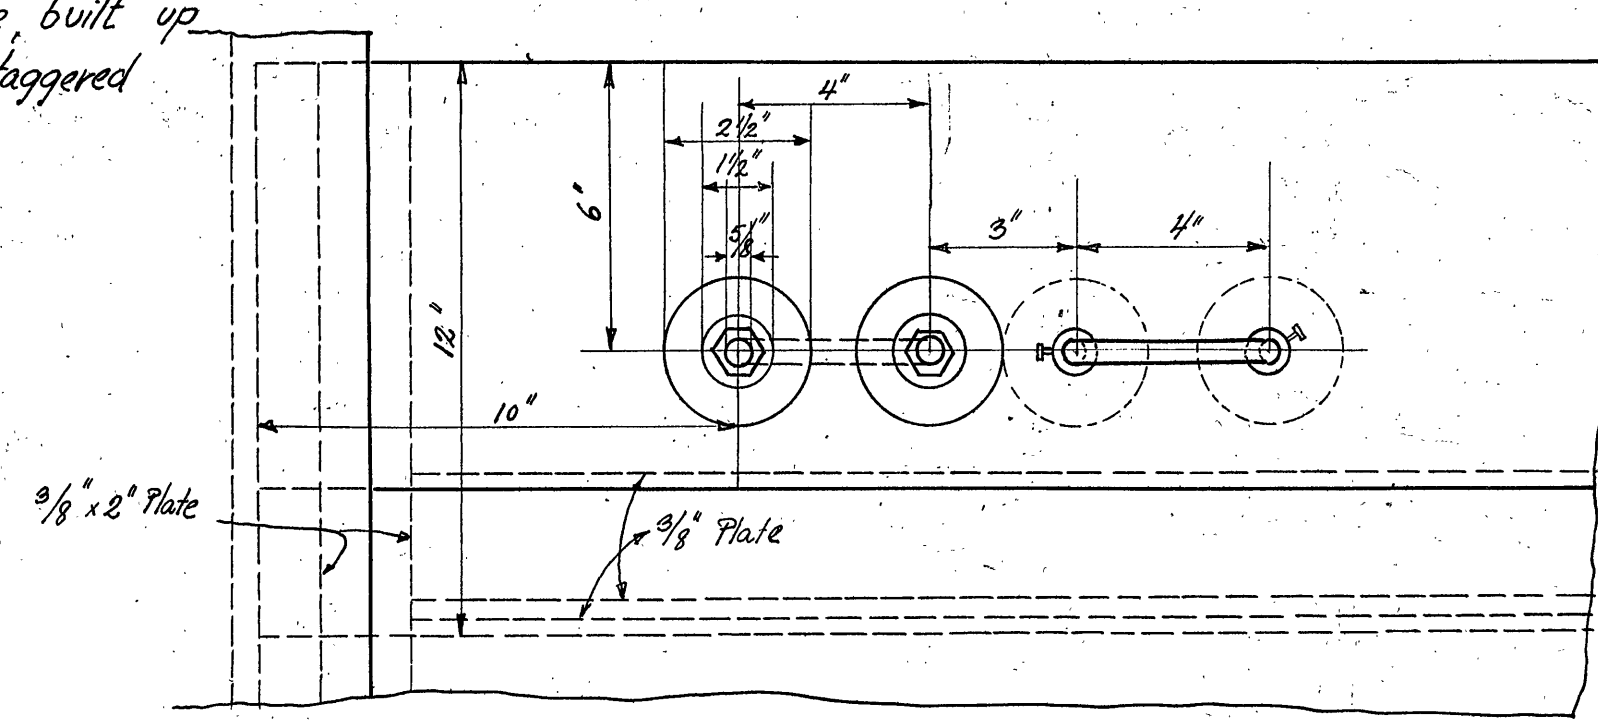



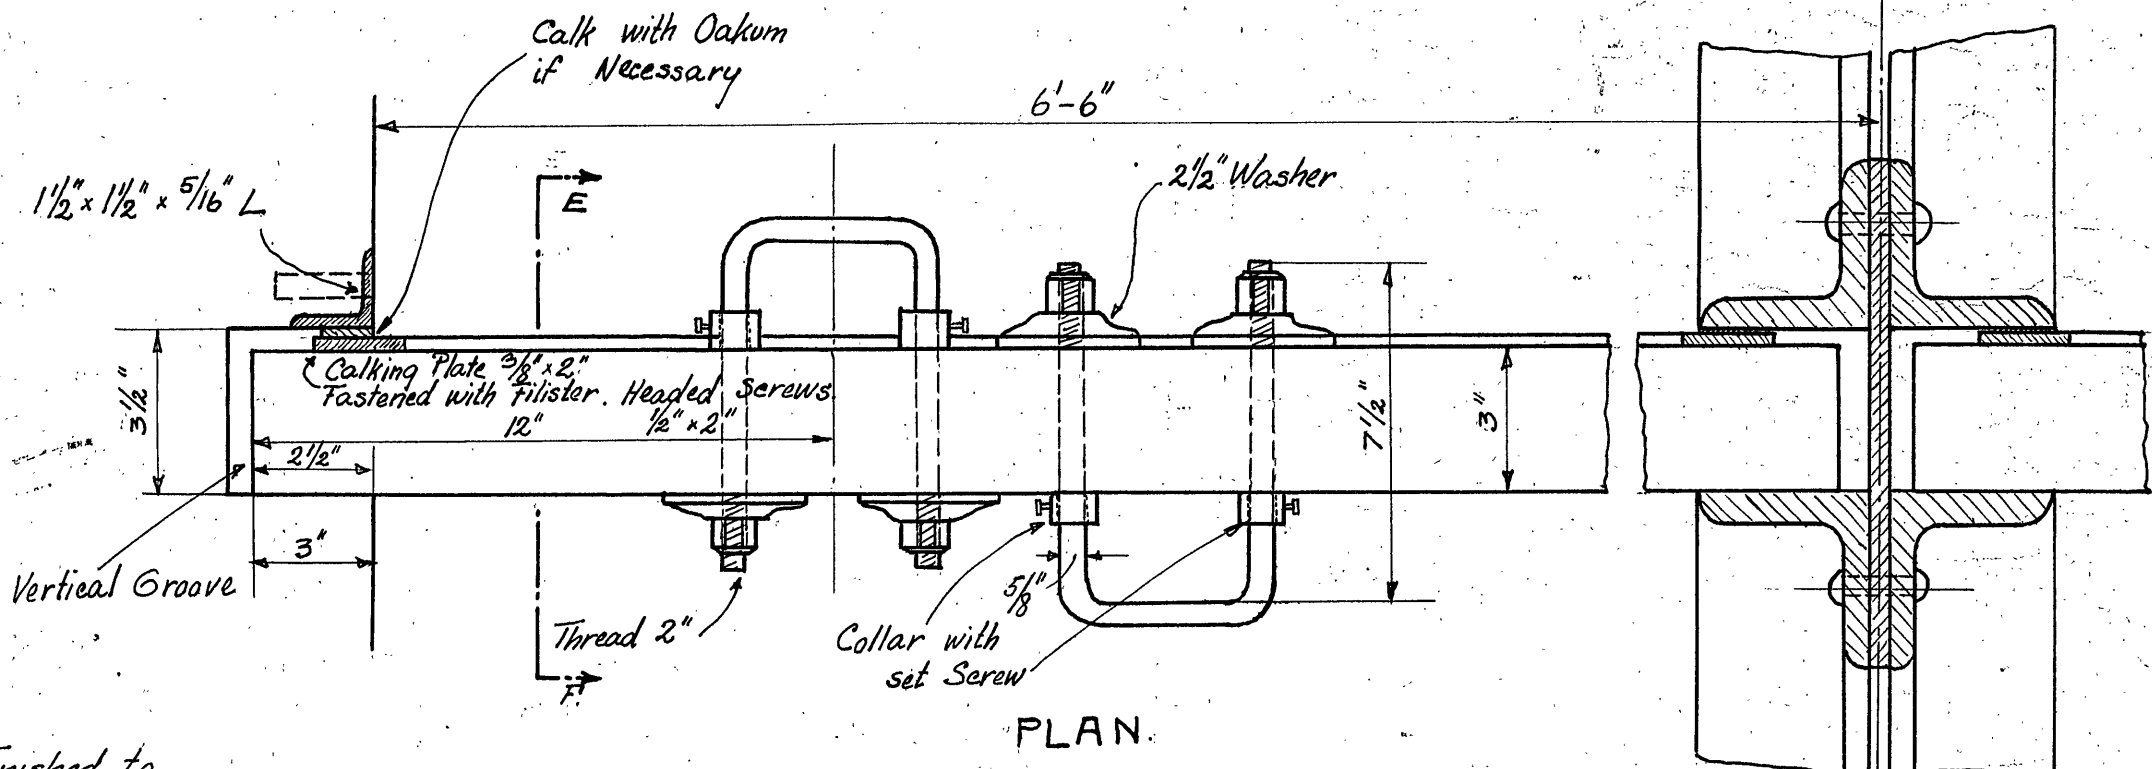


Stop Planks to be of Yellow Pine, Finished to 3" Thick and 6'-8" Long.
If this Material is not obtainable, built up planks of 2" x 1" stock with staggered joints, will be allowed.

Pressure of water will knock out flashboards after trips are removed.

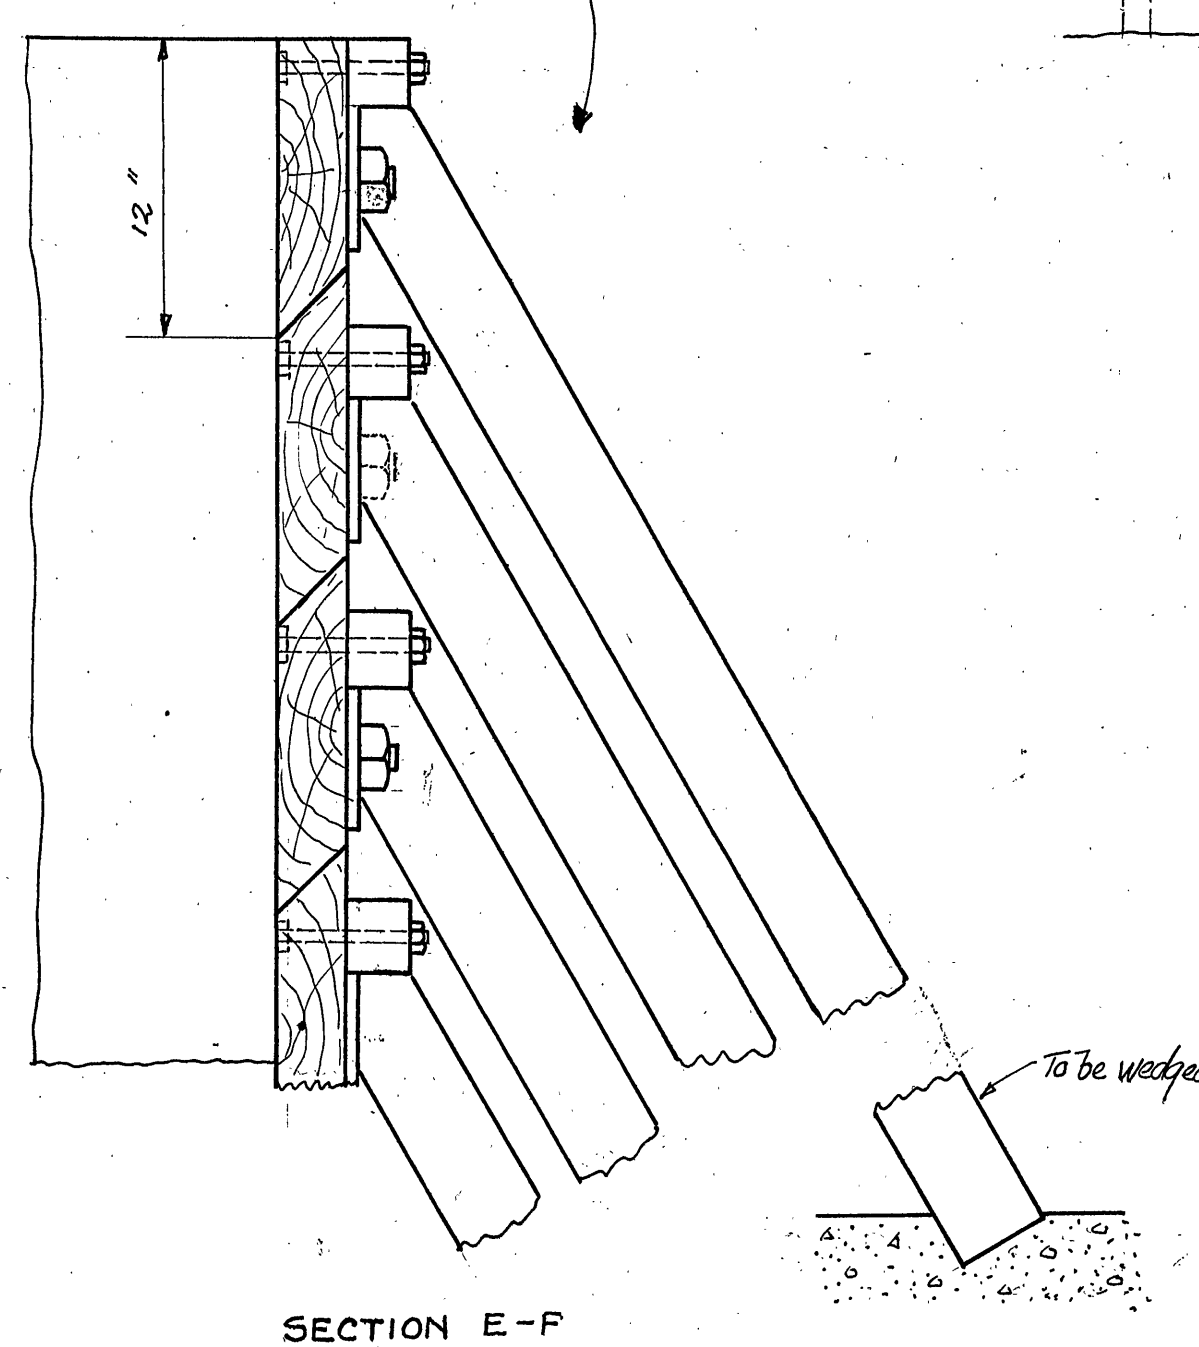

DETAILS OF STOP-PLANKS
Scale 3" = 1'-0"

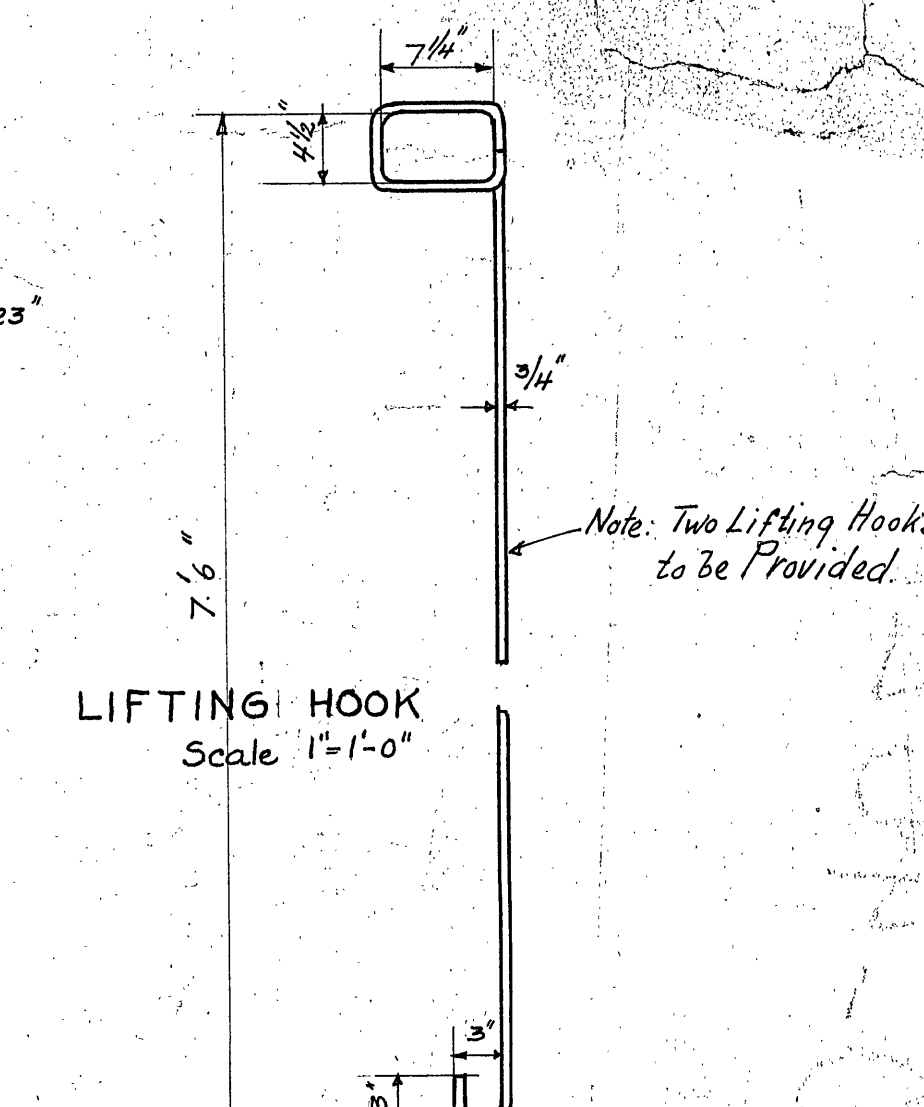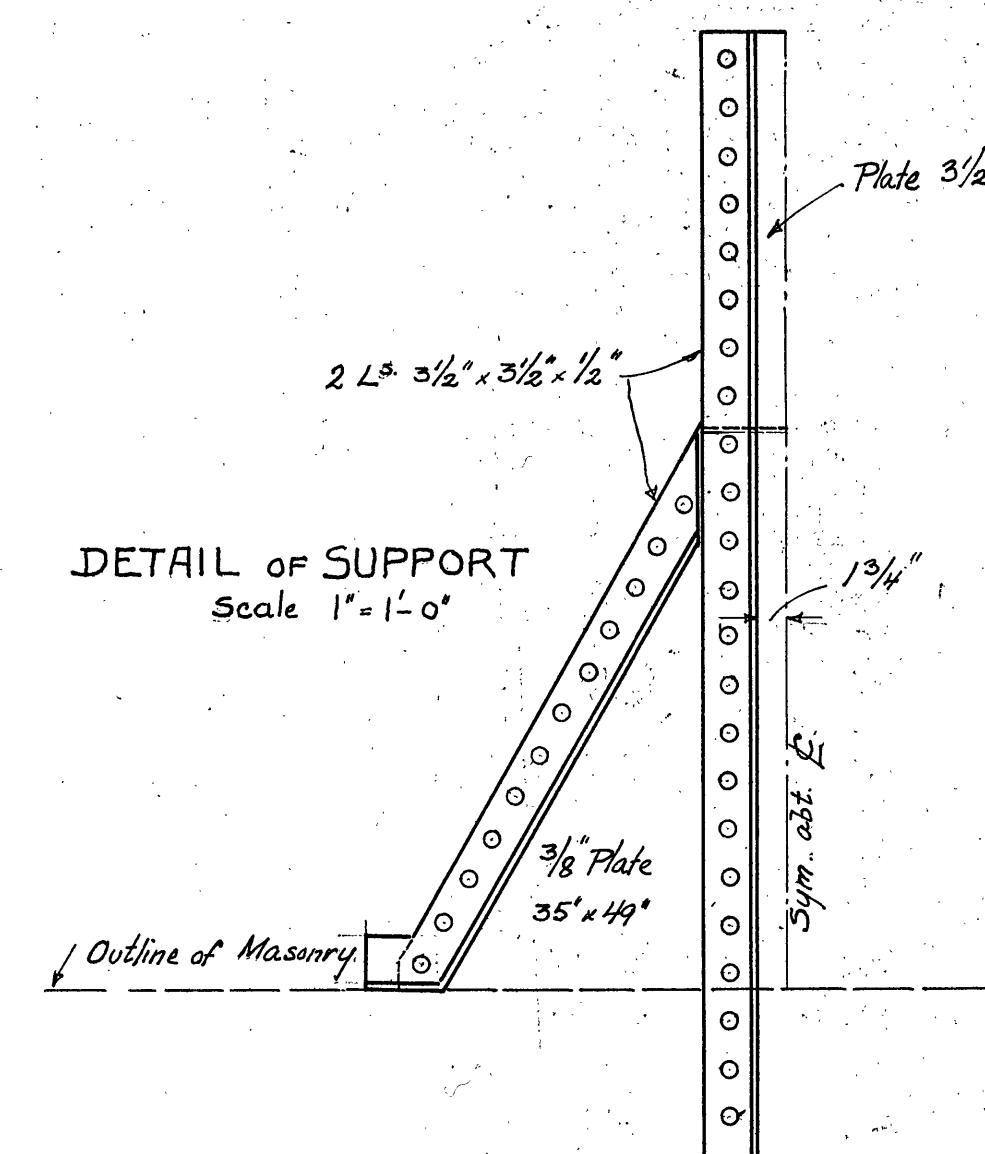

DETAILS OF STOP PLANKS
AND SUPPORT
Scale 1/8" = 1'-0"

FALLING CREEK RESERVOIR.
SPILLWAY MODIFICATIONS.

ROANOKE WATER WORKS CO.
ROANOKE, VIRGINIA.
SCALE 1/4" = 1'-0" DATE 7/21/24.
DRAWN BY TRACED BY G.W.V. ISSUED