



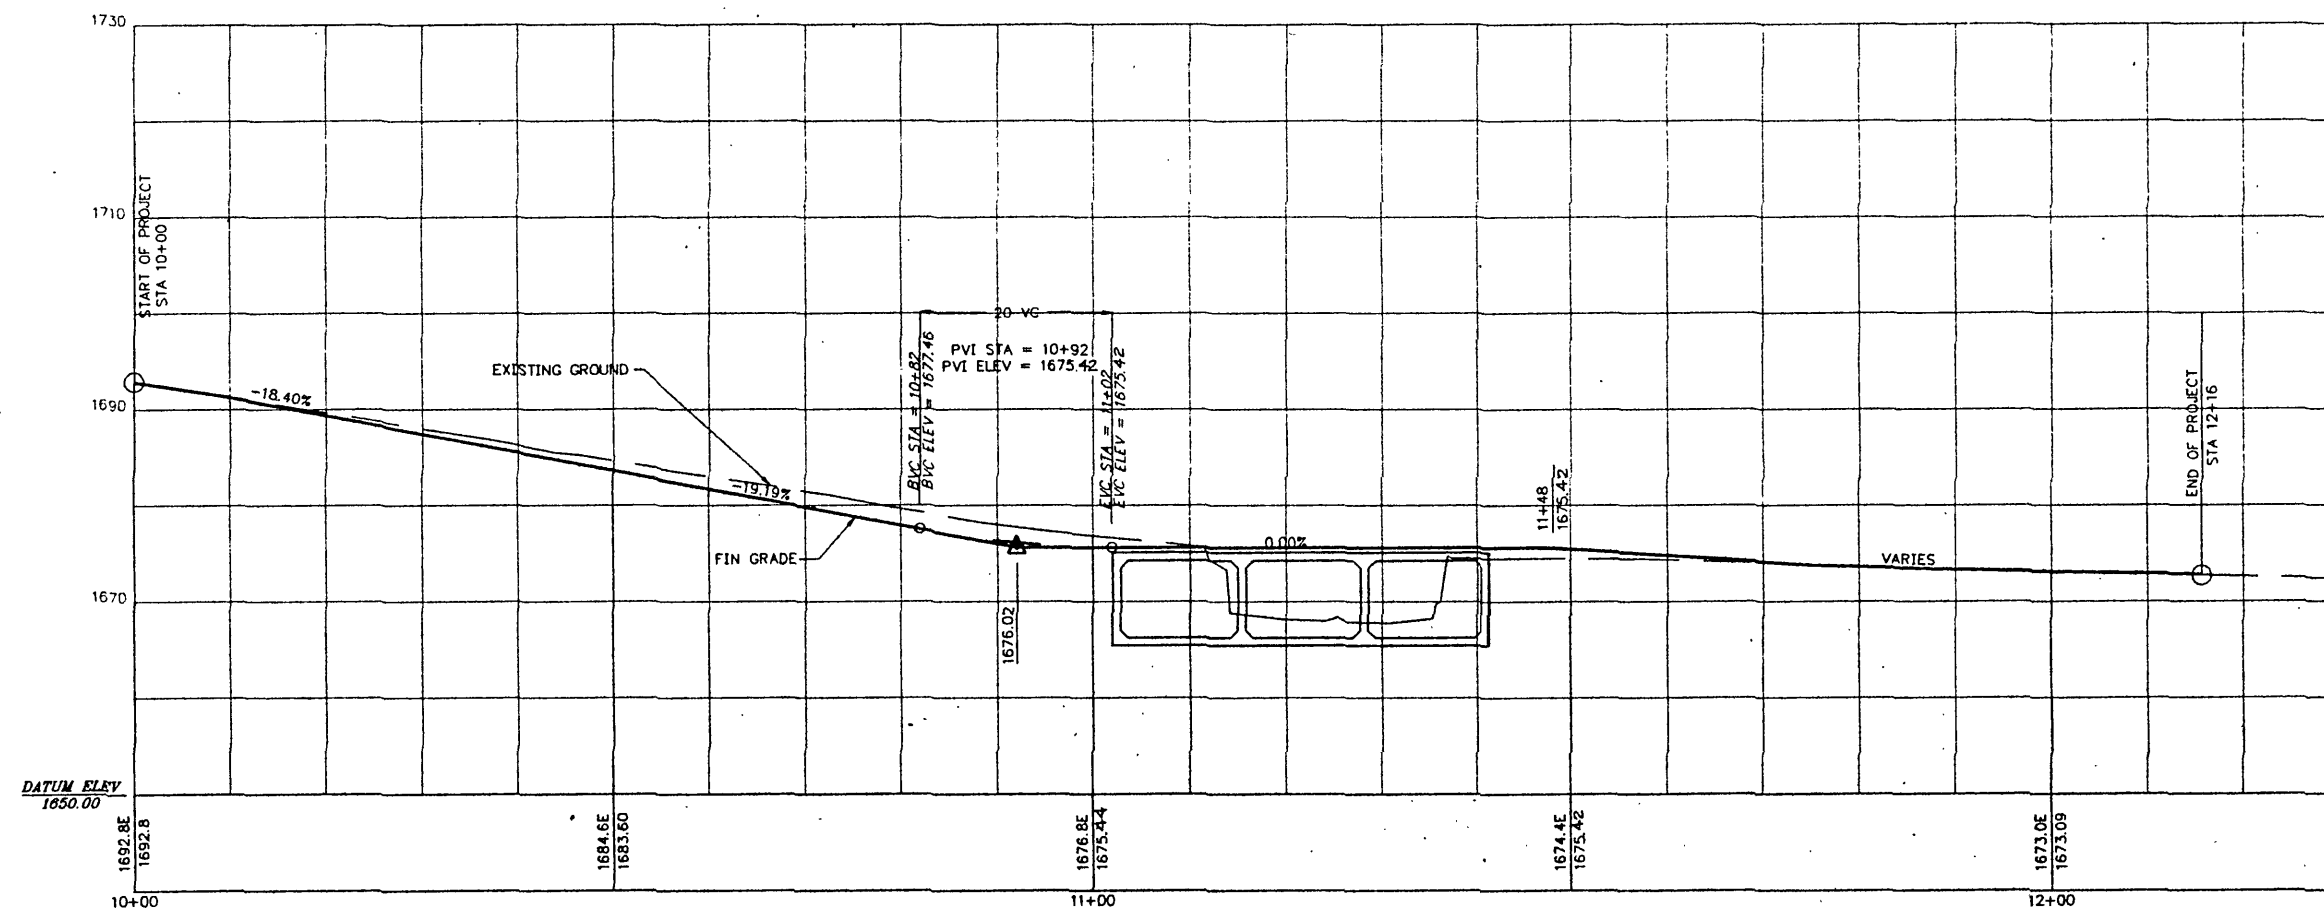

ROAD PROFILE
 HORIZ SCALE: 1"=10'
 VERT SCALE: 1"=10'

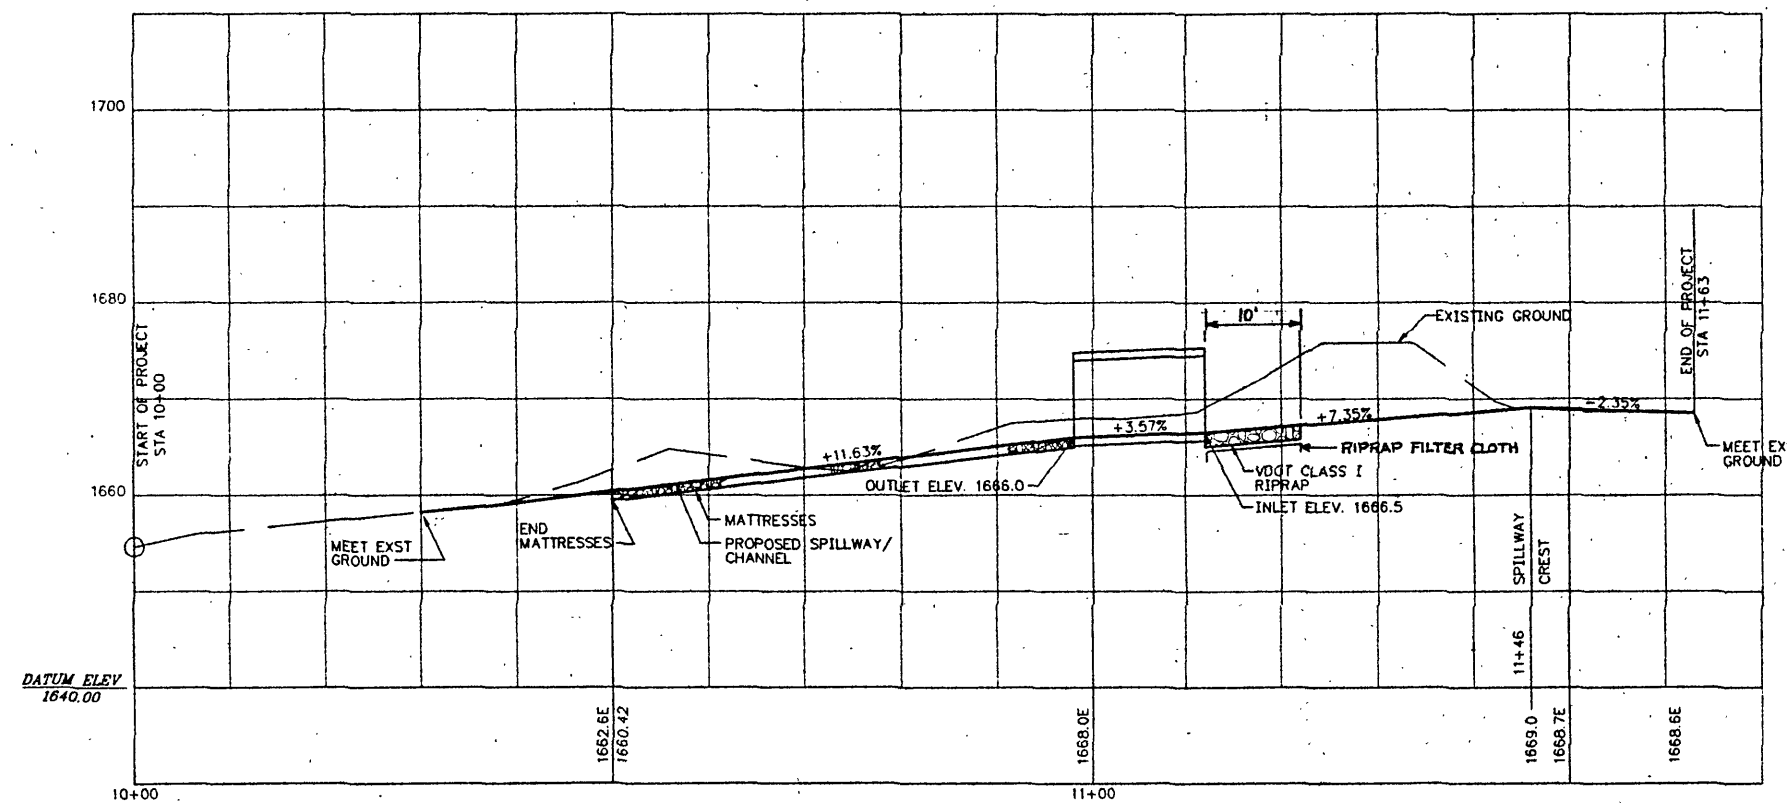

SPILLWAY PROFILE
 HORIZ SCALE: 1"=10'
 VERT SCALE: 1"=10'

REVISION	DATE	DESCRIPTION	BY	APP
DESIGNED	EKL/JHM/RAK	FALLING CREEK WATER PLANT CITY OF ROANOKE, VIRGINIA		
DRAWN	JHM			
CHECKED	SKE/DMH			
APPROVED	GAP	SPILLWAY MODIFICATIONS' ROAD AND STREAM PROFILES		
SUBMITTED	RSC			
HAYES, SEAY, MATTERN & MATTERN		SCALE	COMM NO	
ARCHITECTS - ENGINEERS - PLANNERS		AS SHOWN	4296A	
ROANOKE, VIRGINIA		DATE	SHEET	
		6-13-91	SK-9	