
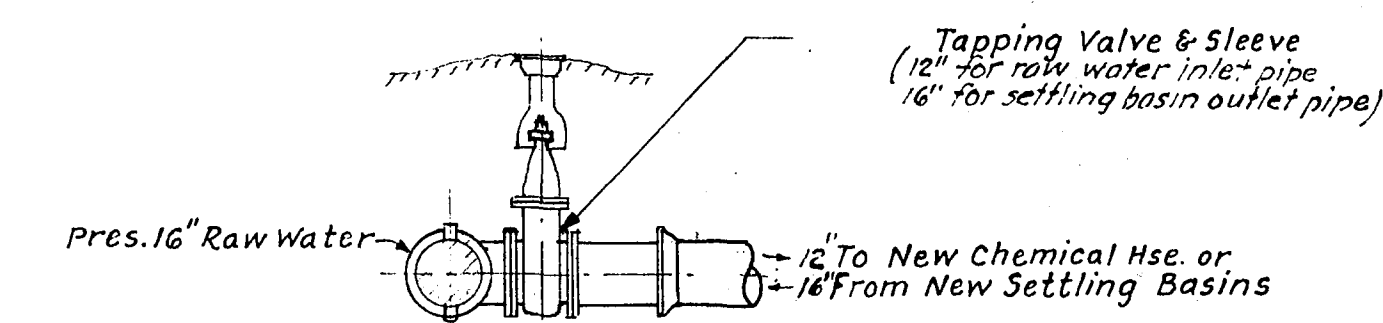
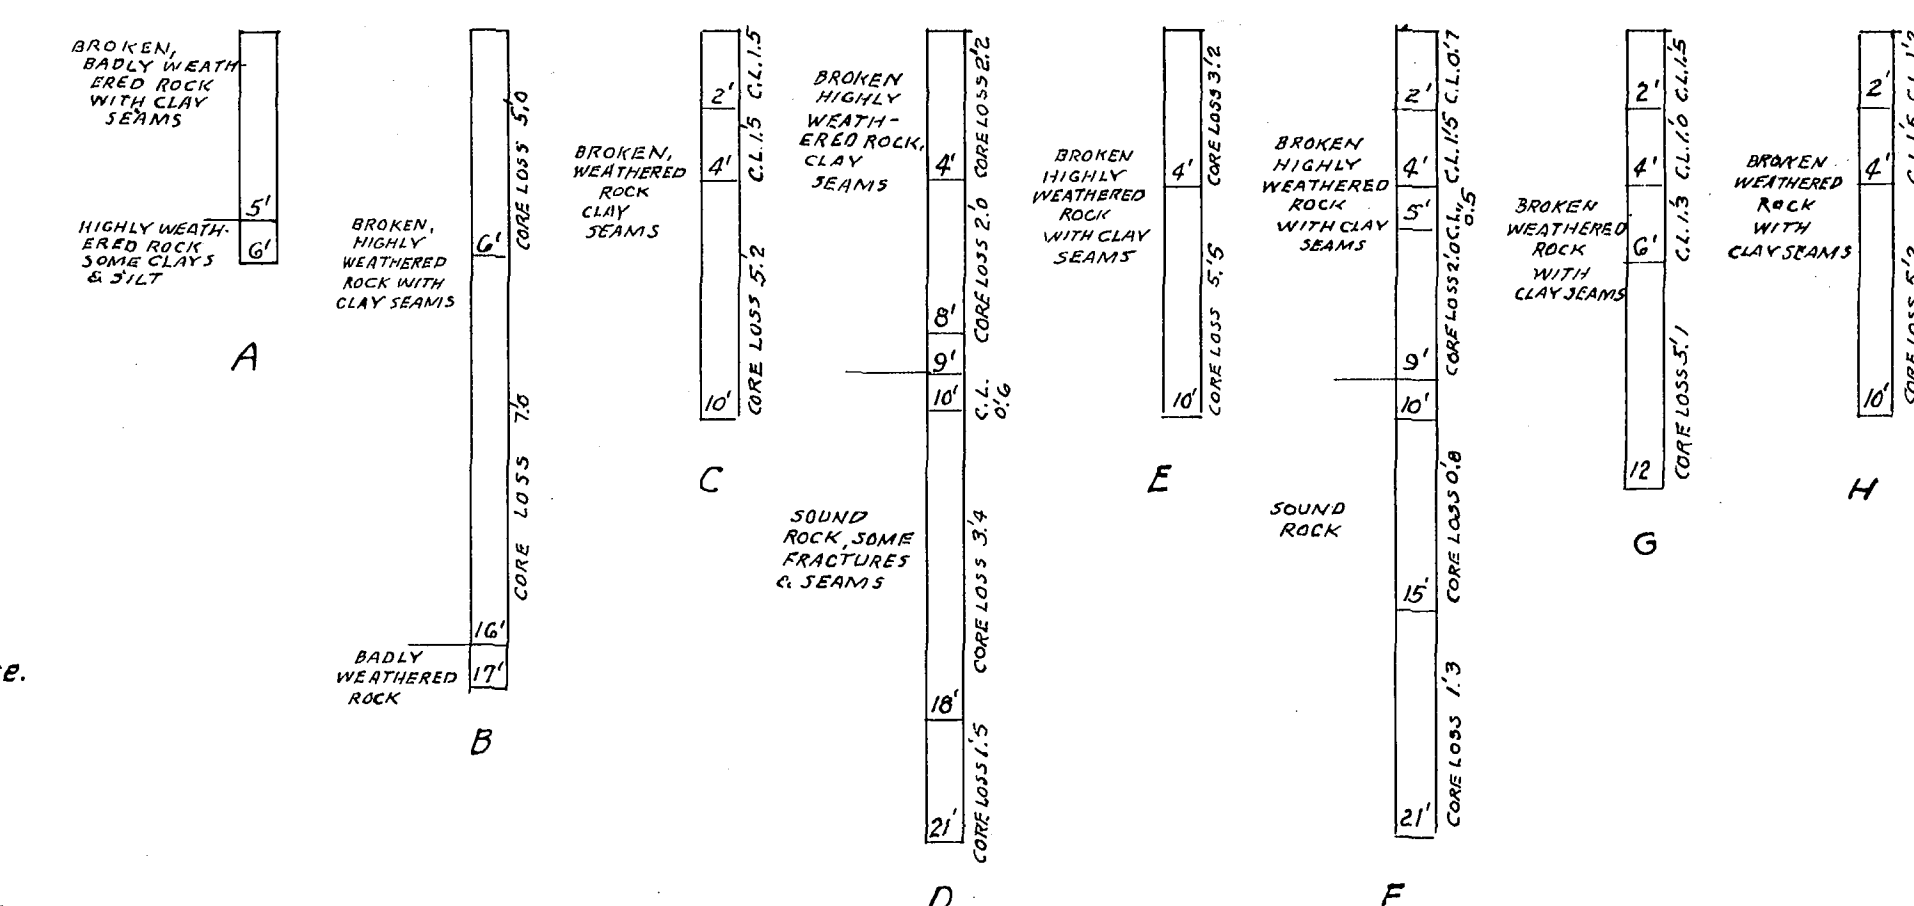
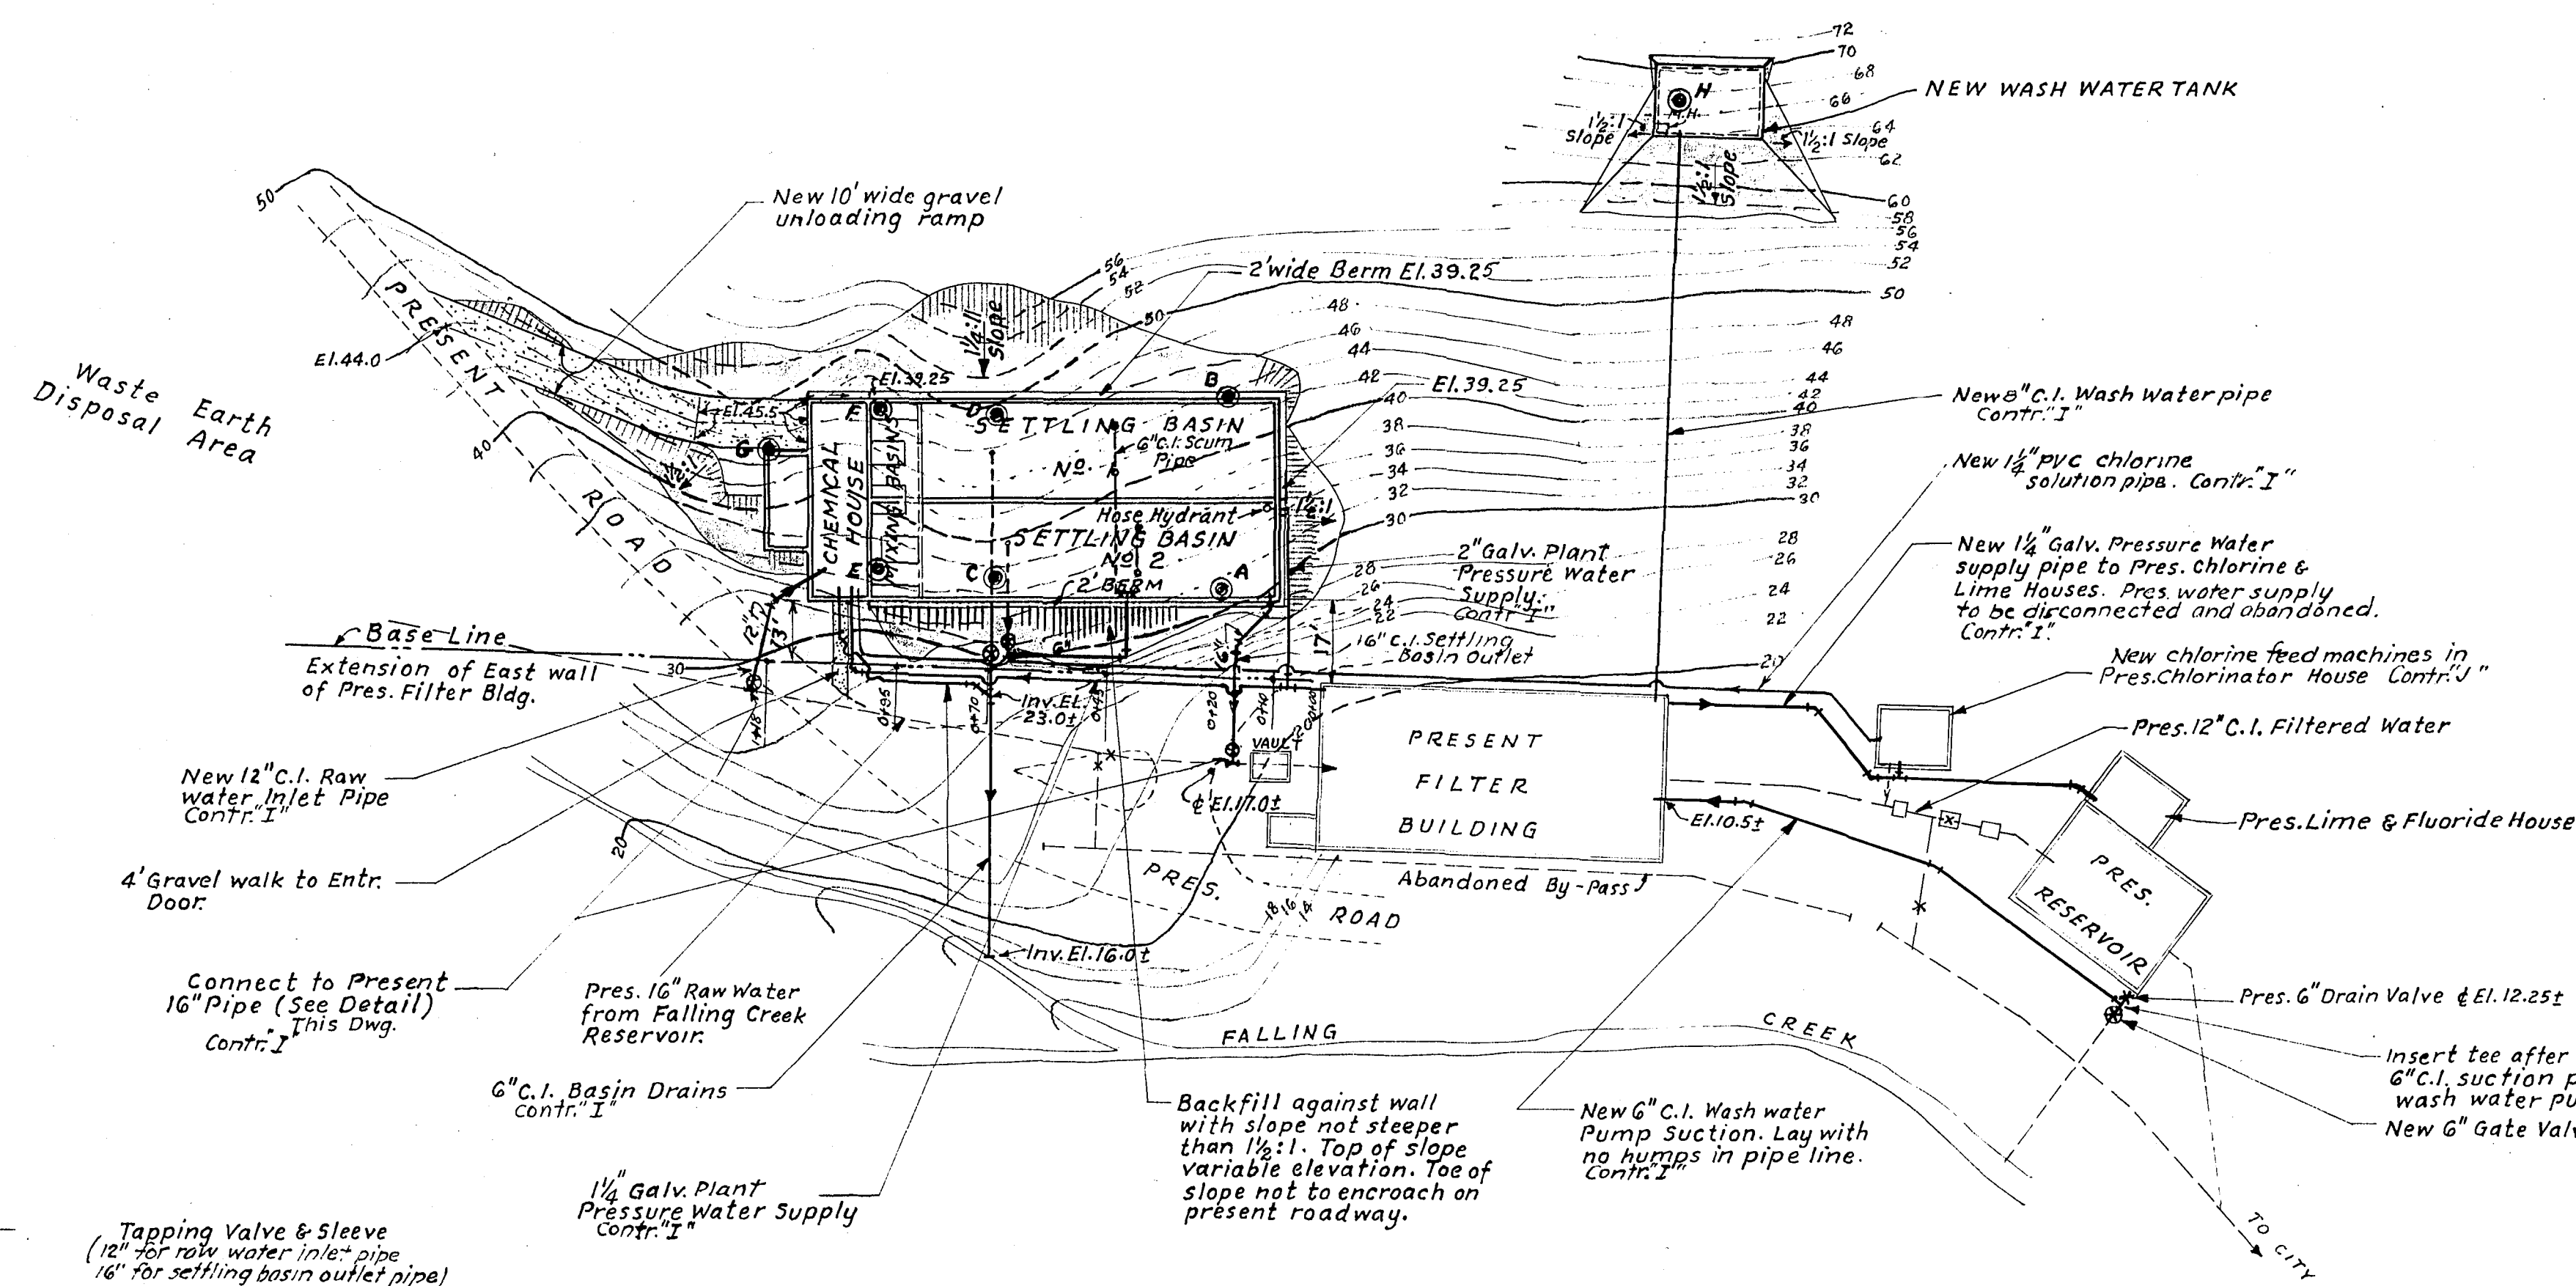


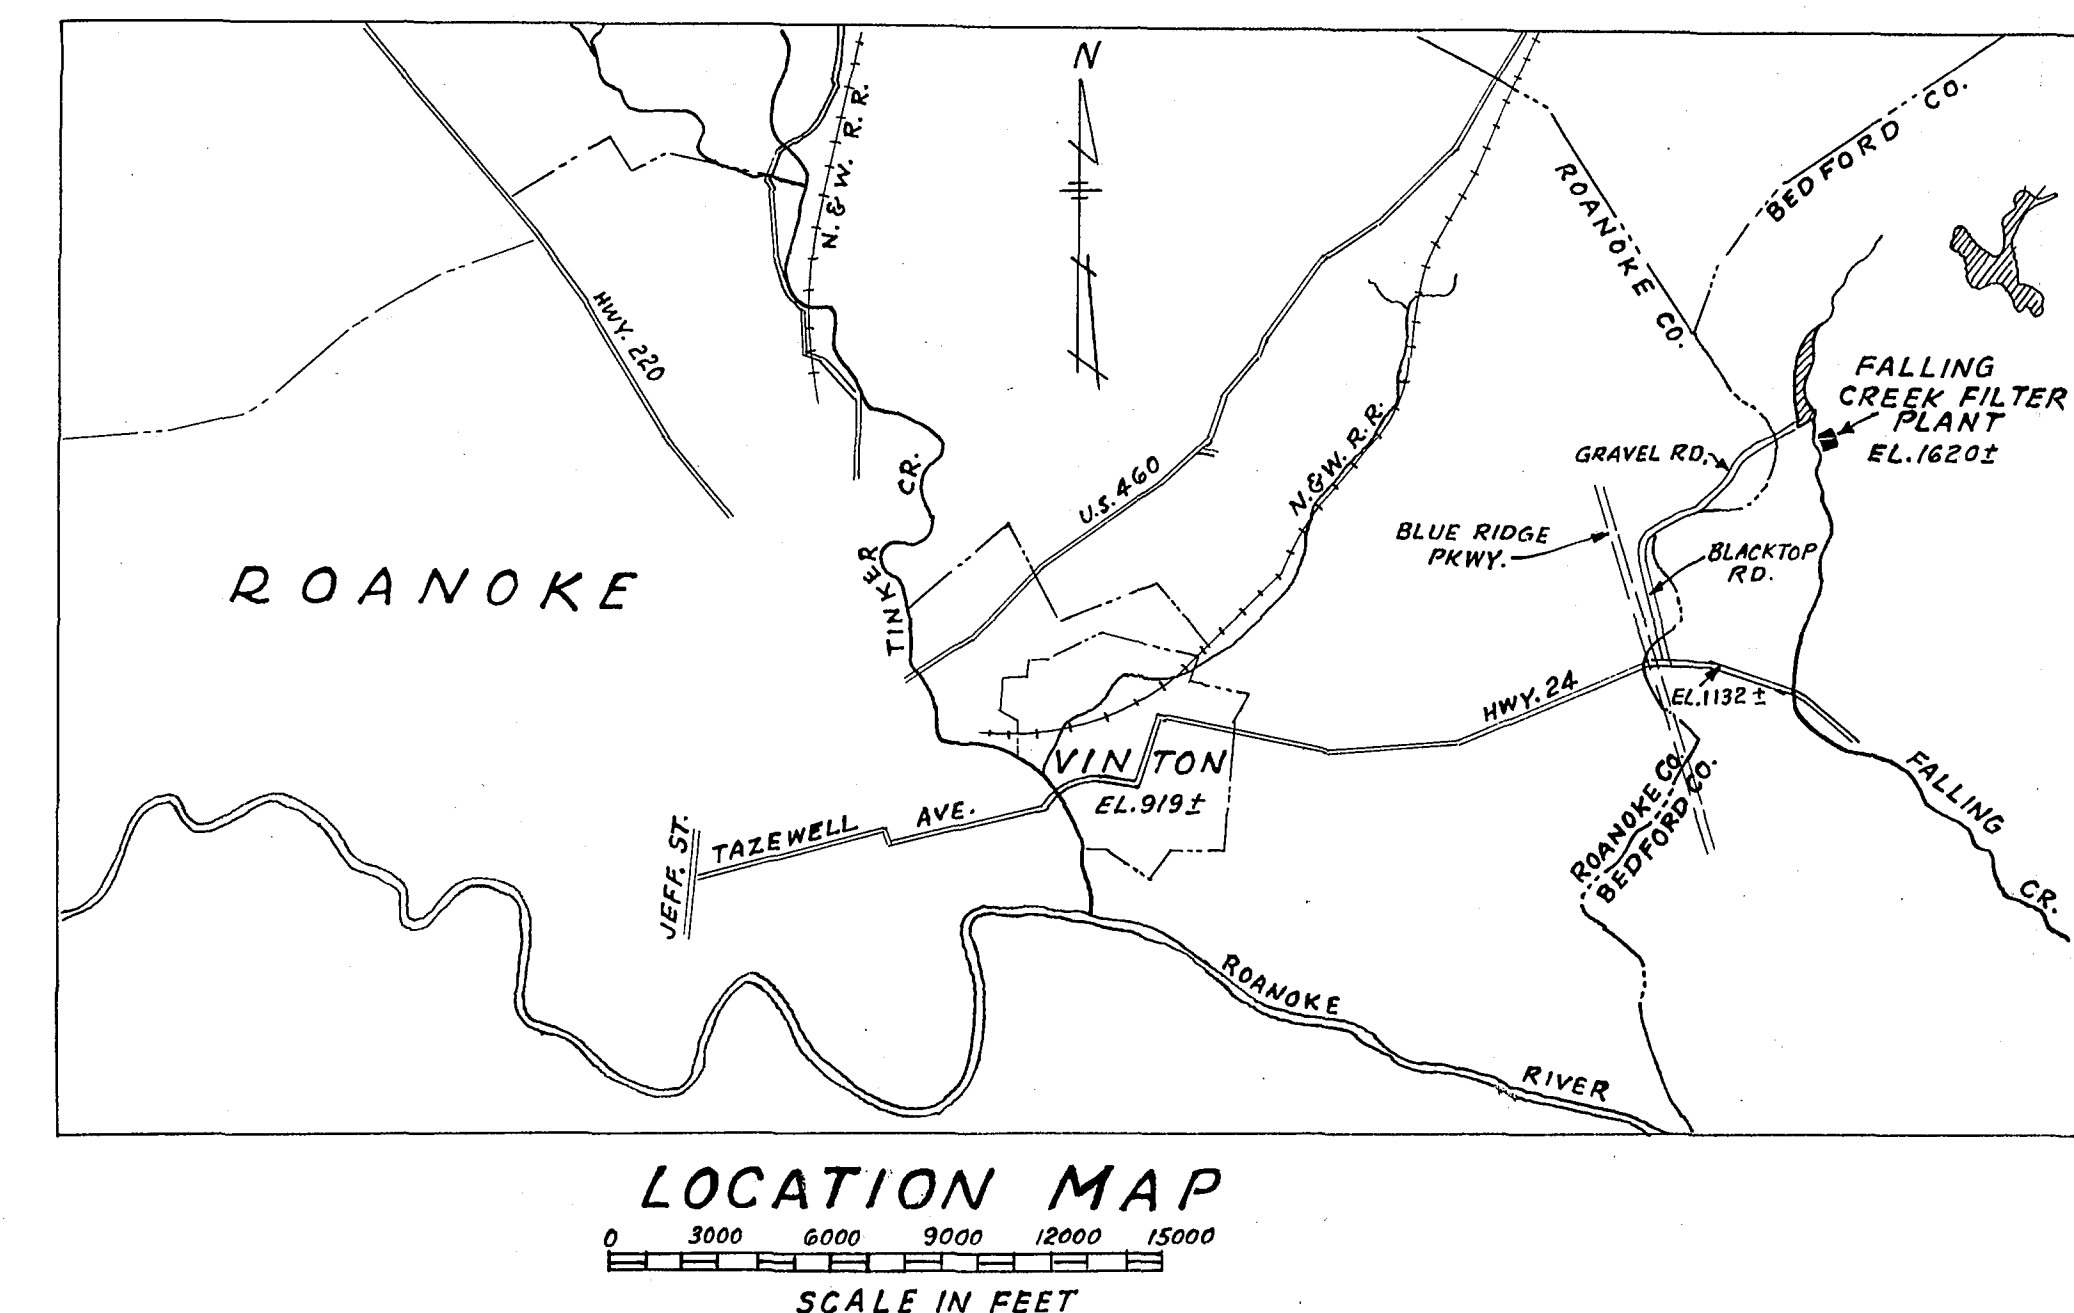

- LIST OF DRAWINGS**
1. GENERAL PLAN
 2. CROSS-SECTIONS OF BASIN STRUCTURE
 3. SETTLING BASIN STRUCTURE
 4. " " "
 5. ELEVATIONS
 6. PLANS & DETAILS
 7. PIPING & EQUIPMENT
 8. RESERVOIR ROOF & WASH WATER TANK
 9. ALTERATIONS TO PRESENT FILTERS

FALLING CREEK
FILTER PLANT IMPROVEMENTS
GENERAL PLAN
CITY OF ROANOKE WATER DEPT.
ROANOKE, VIRGINIA
ALVORD, BURDICK & HOWSON
ENGINEERS CHICAGO
1967