




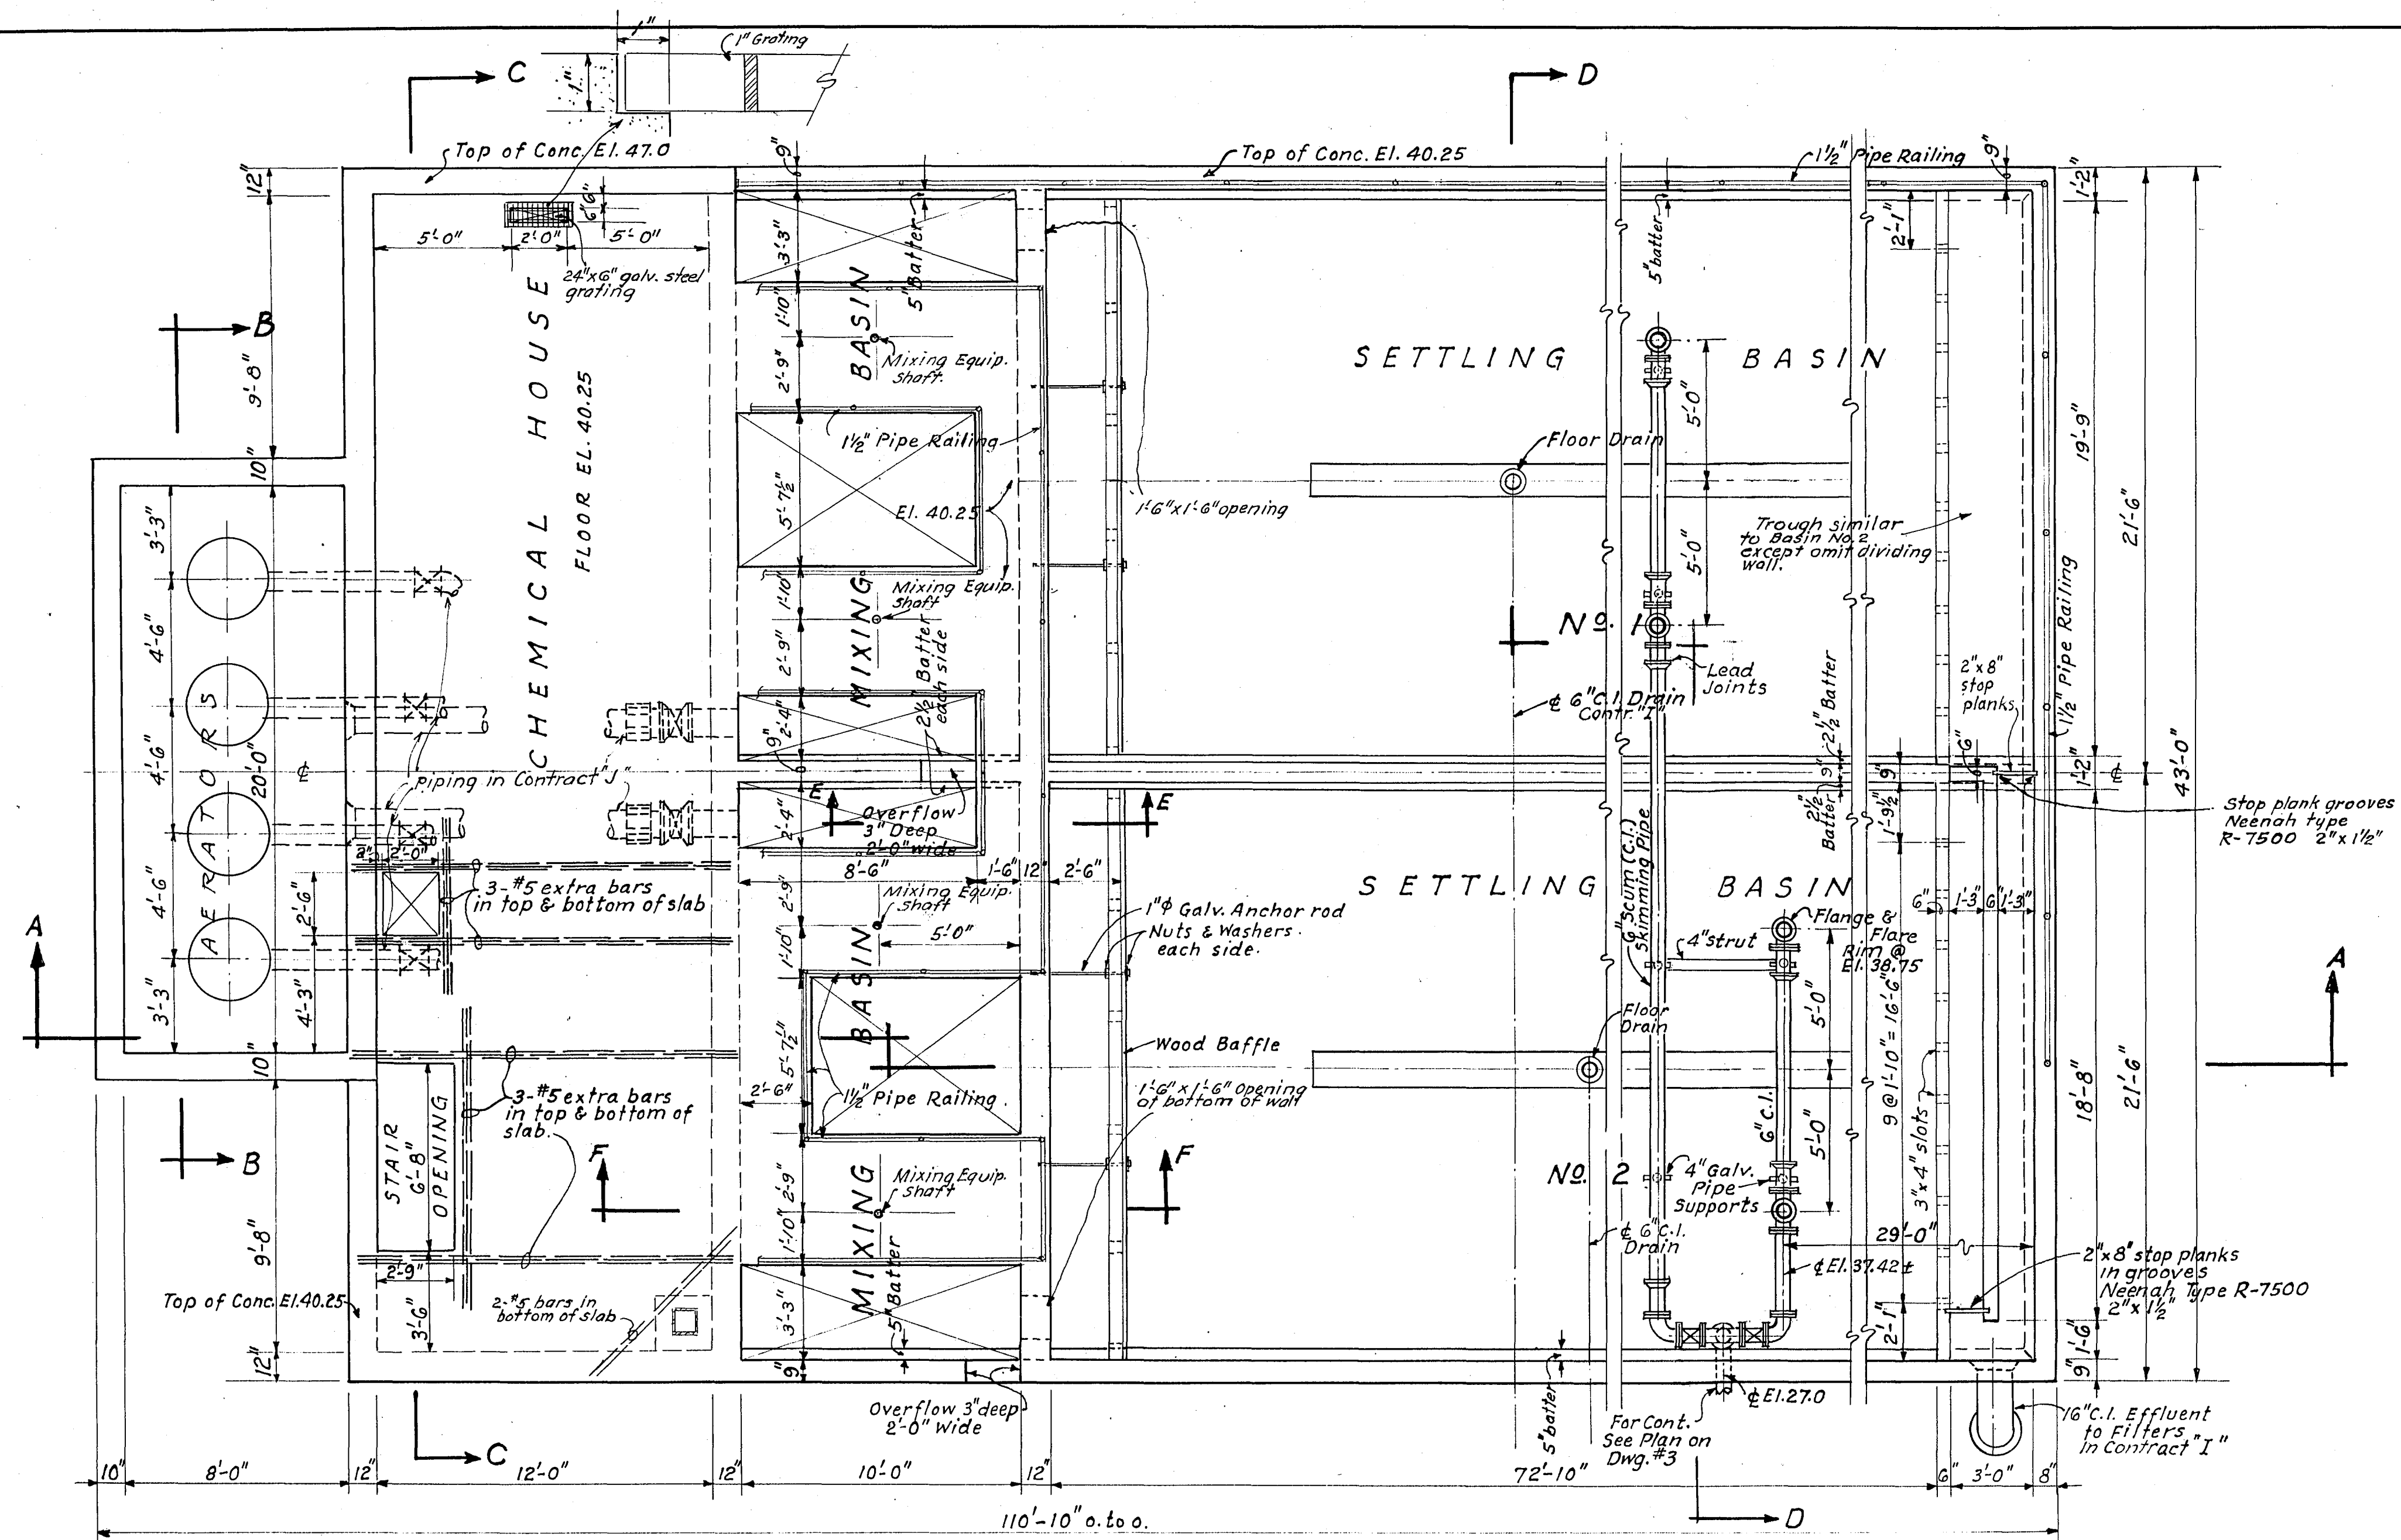


PLAN AT TOP OF CONCRETE
Scale: 1/4" = 1'-0"

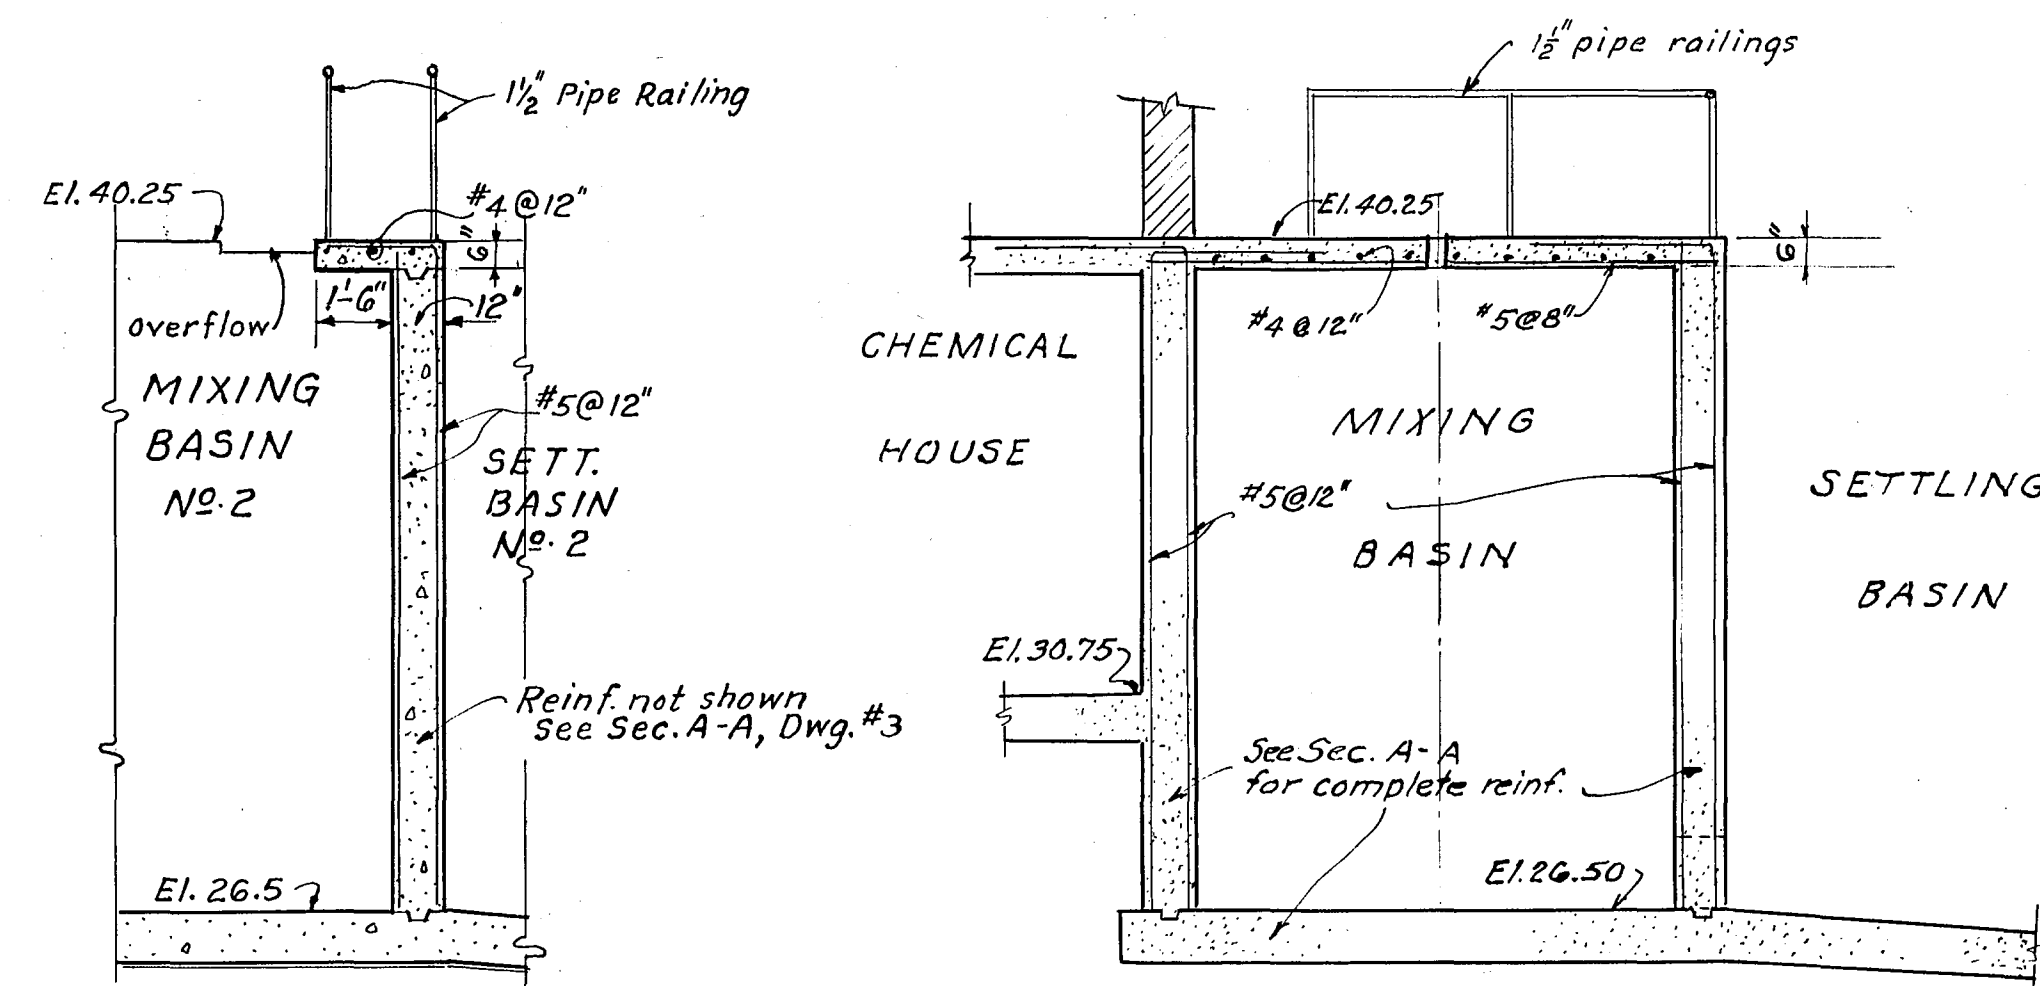


SECTION E-E
Scale: 1/4" = 1'-0"

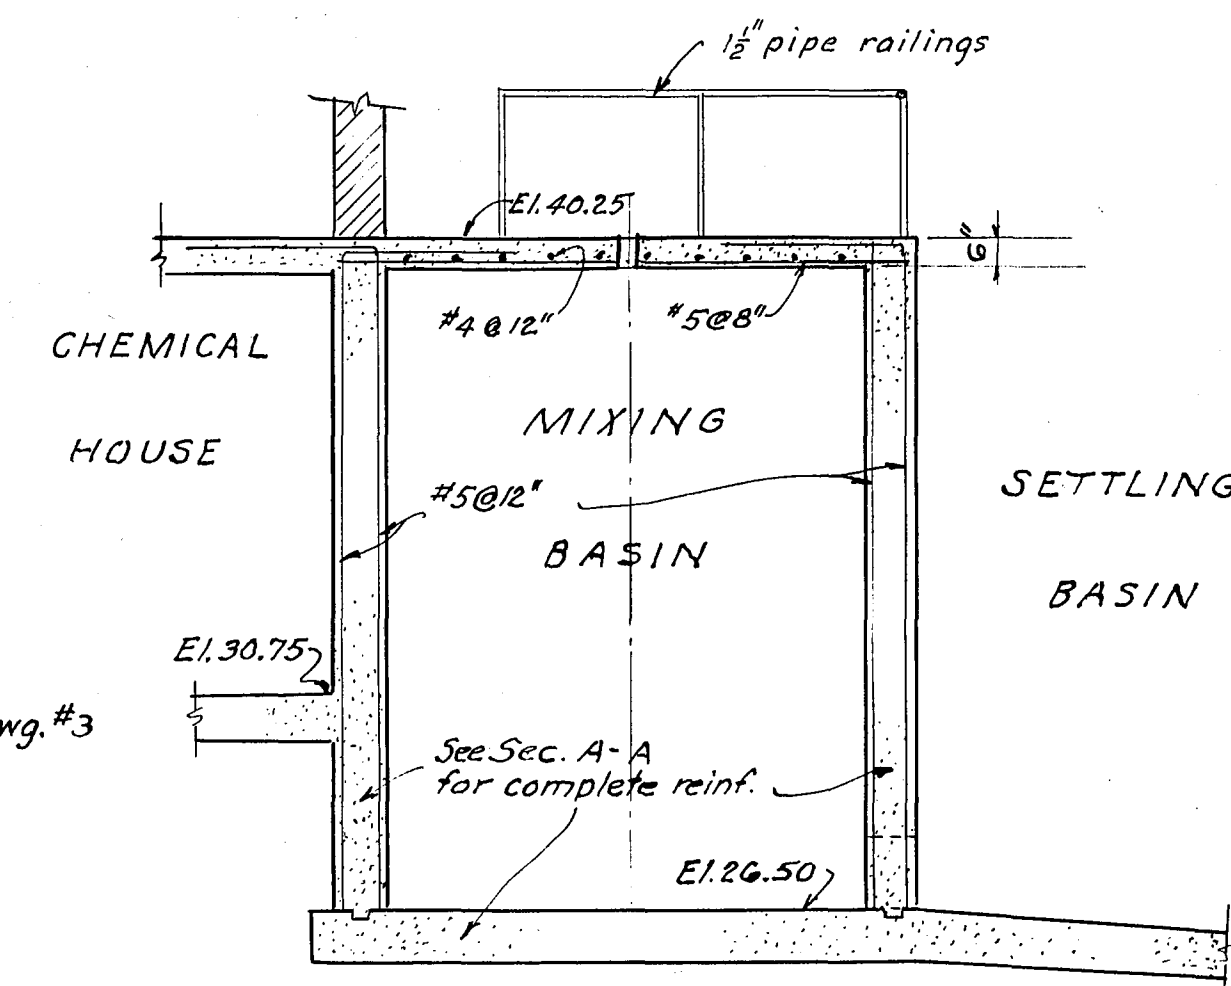


SECTION F-F
Scale: 1/4" = 1'-0"

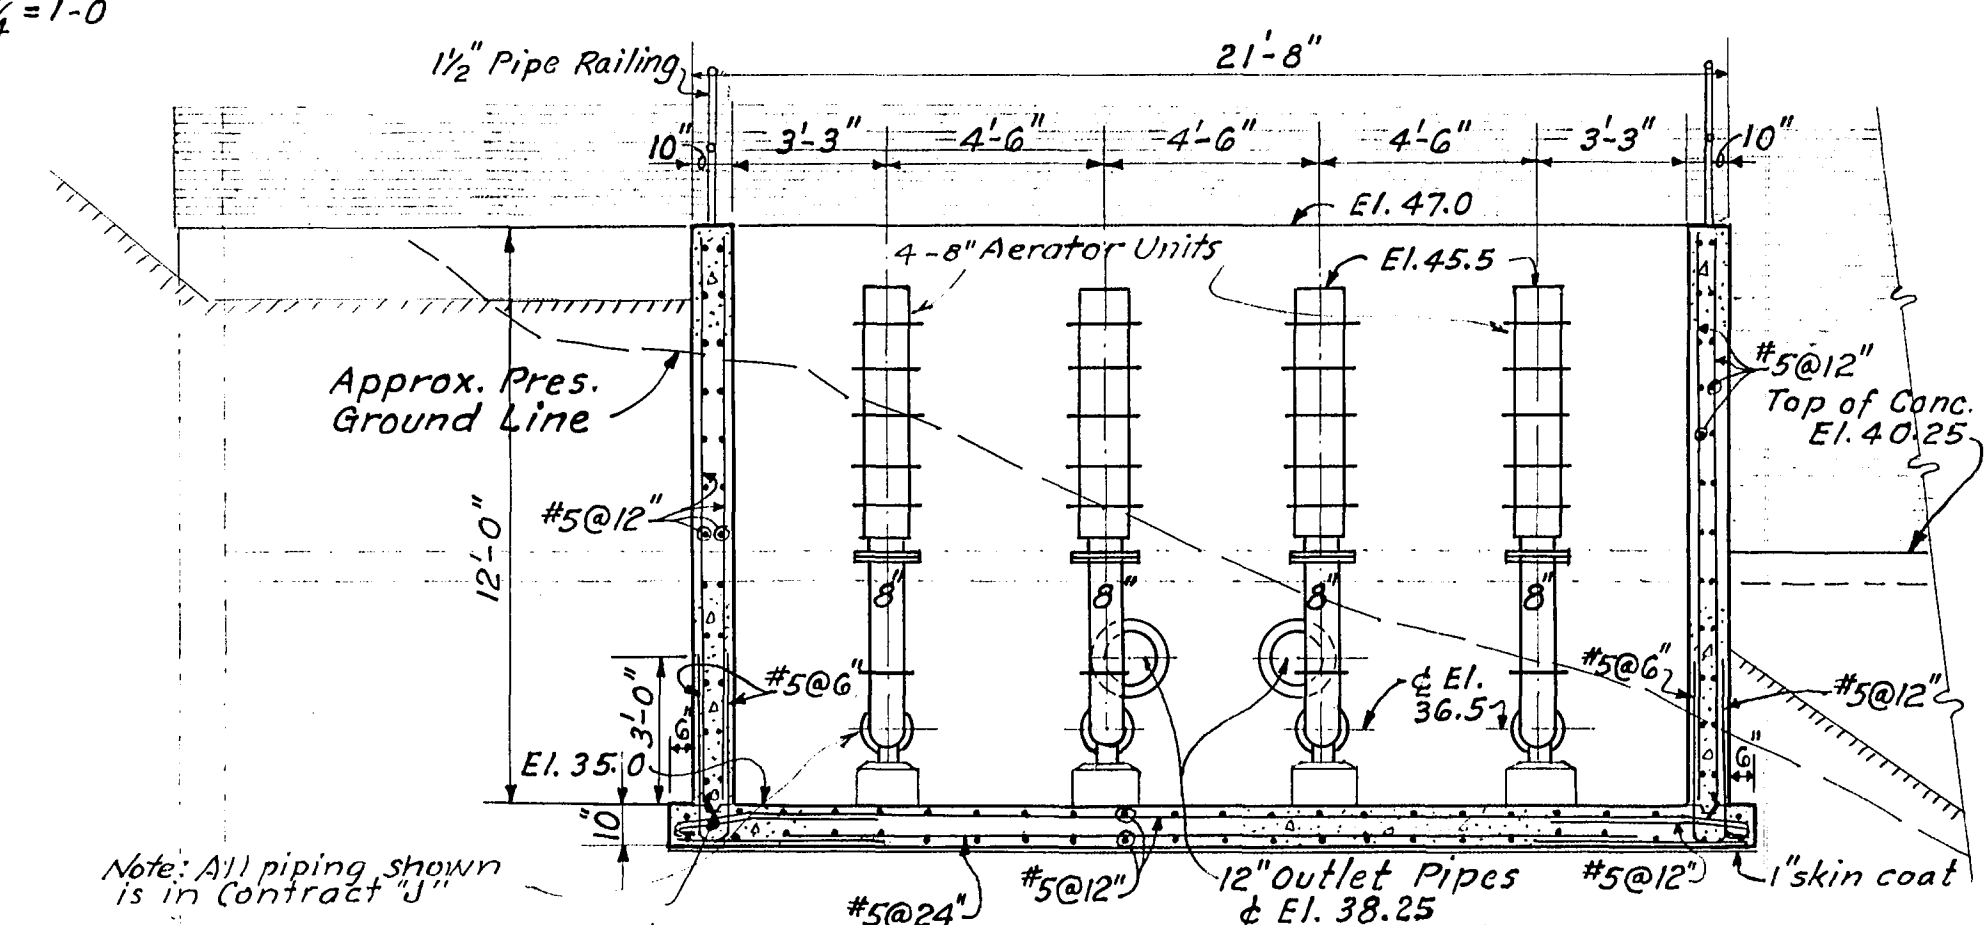

SECTION B-B
Scale: 1/4" = 1'-0"

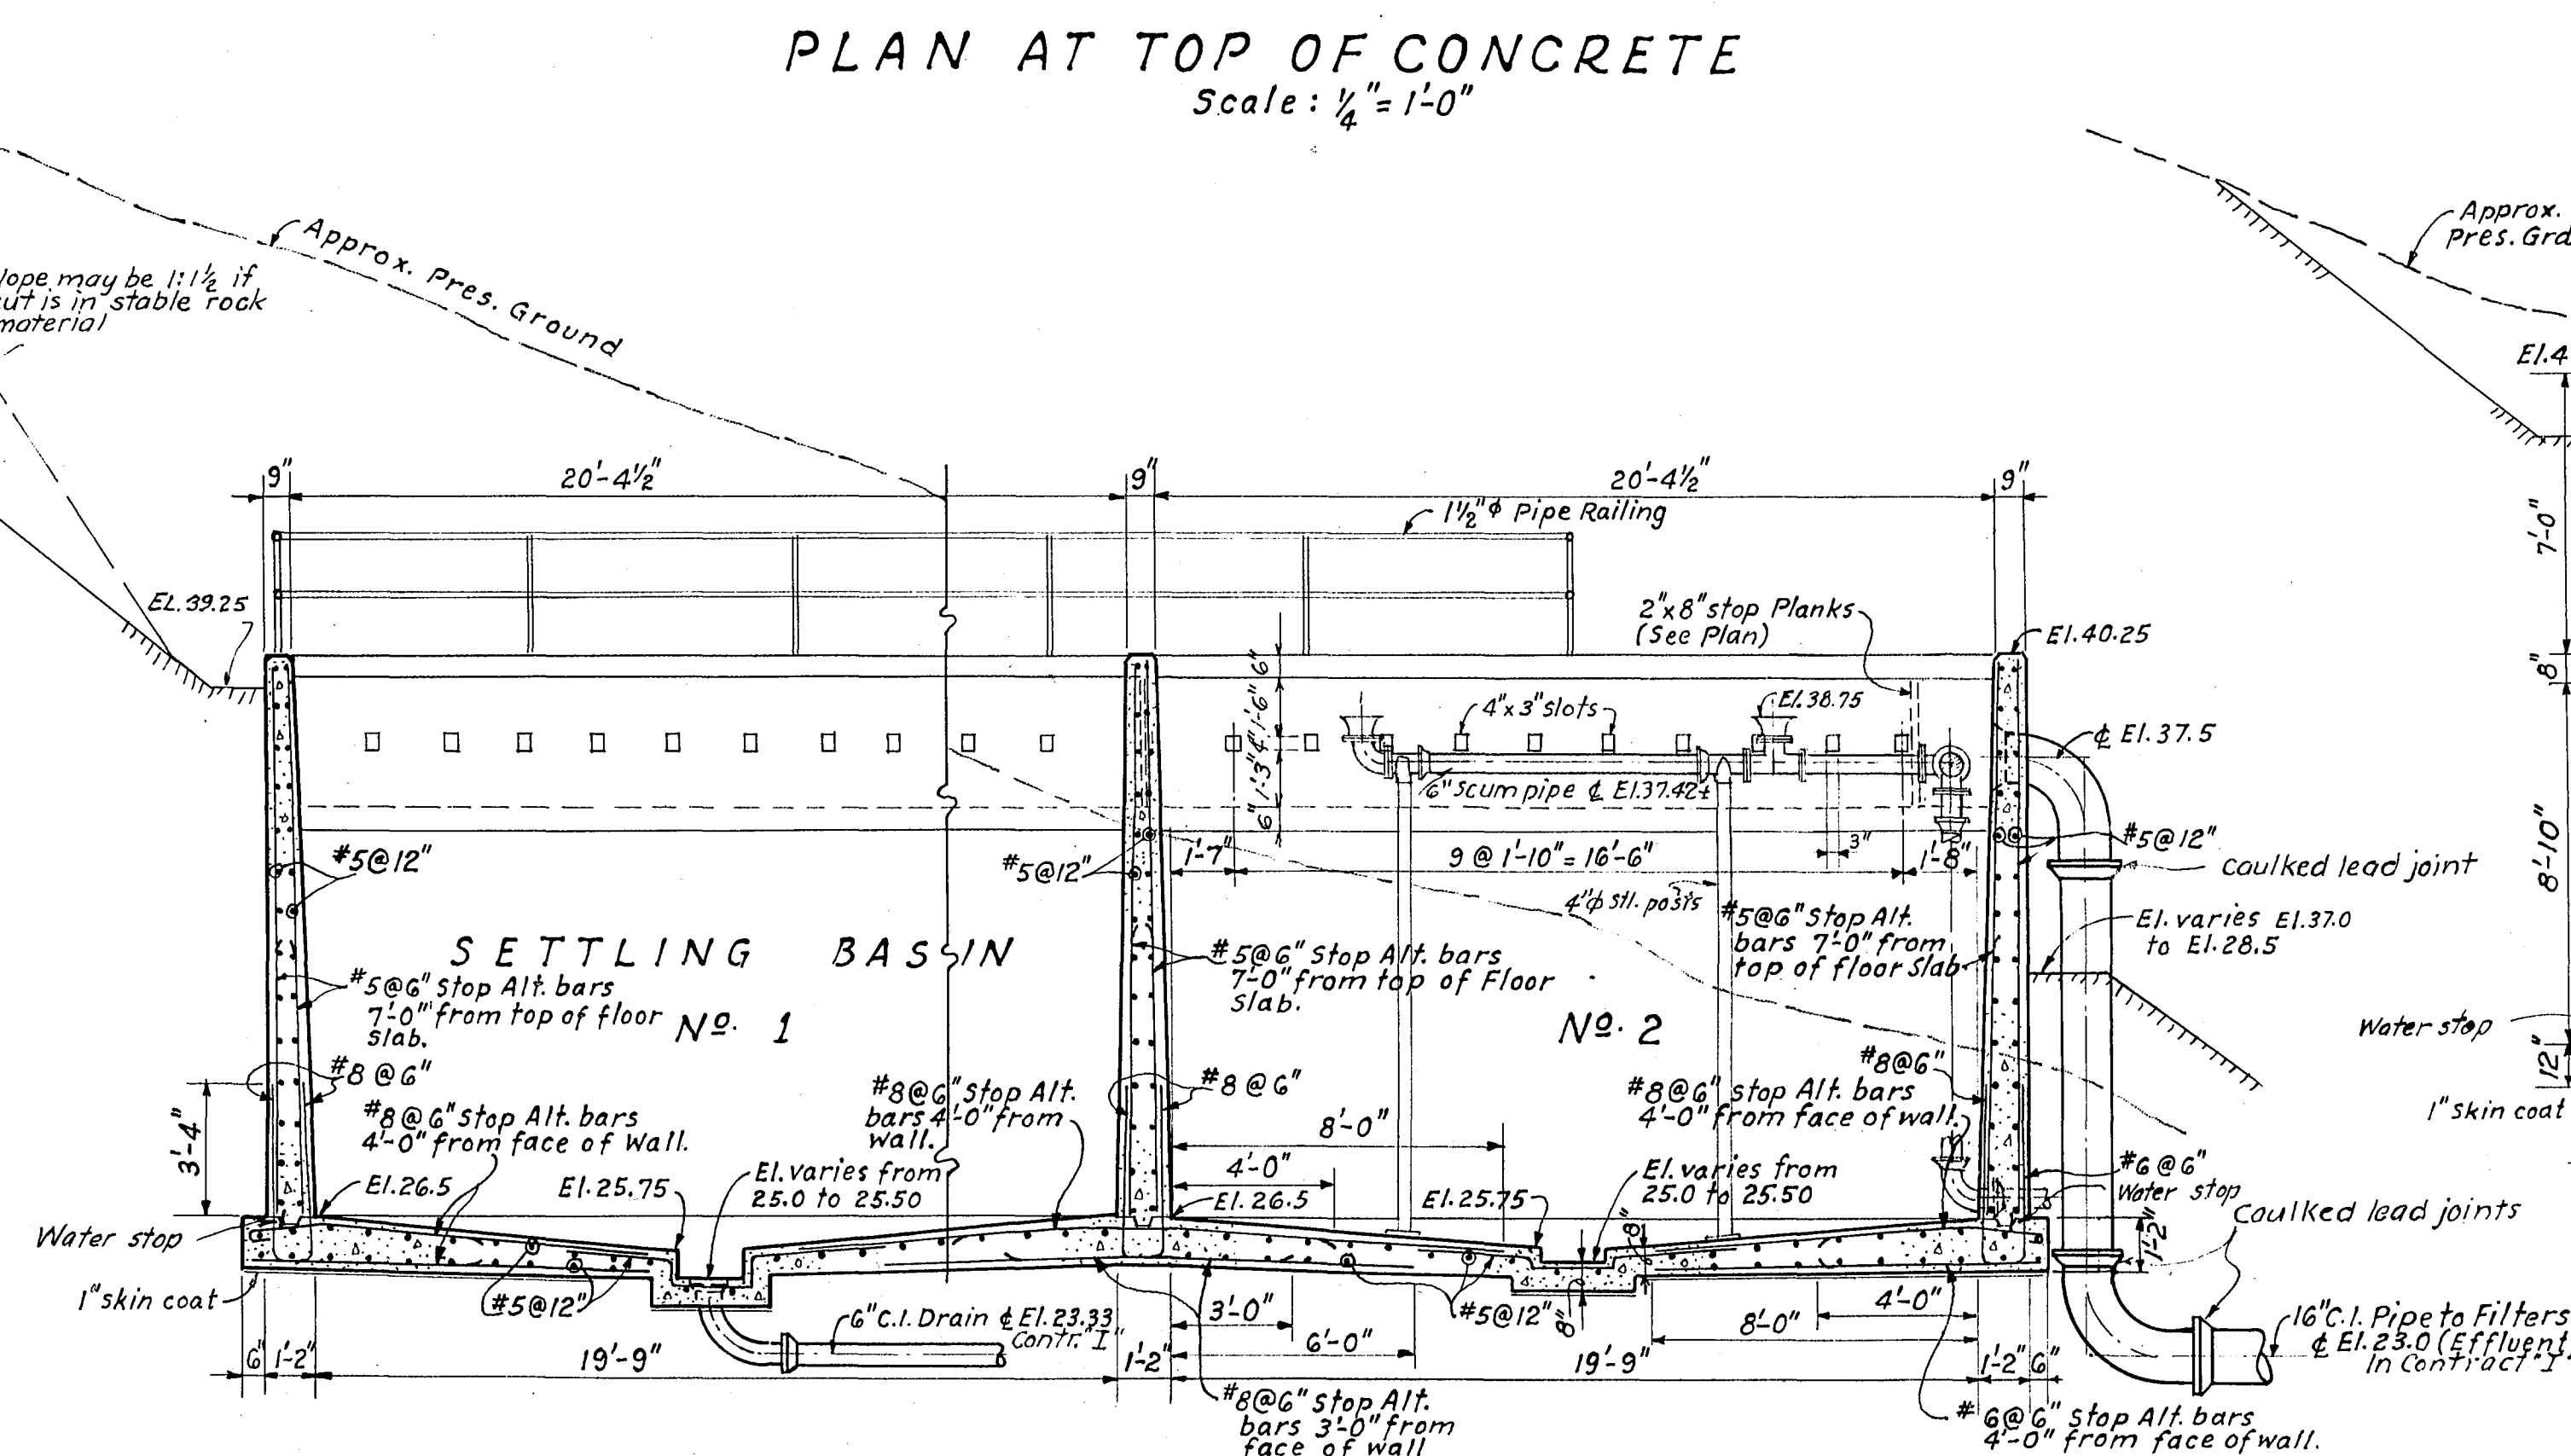

SECTION D-D
Scale: 1/4" = 1'-0"

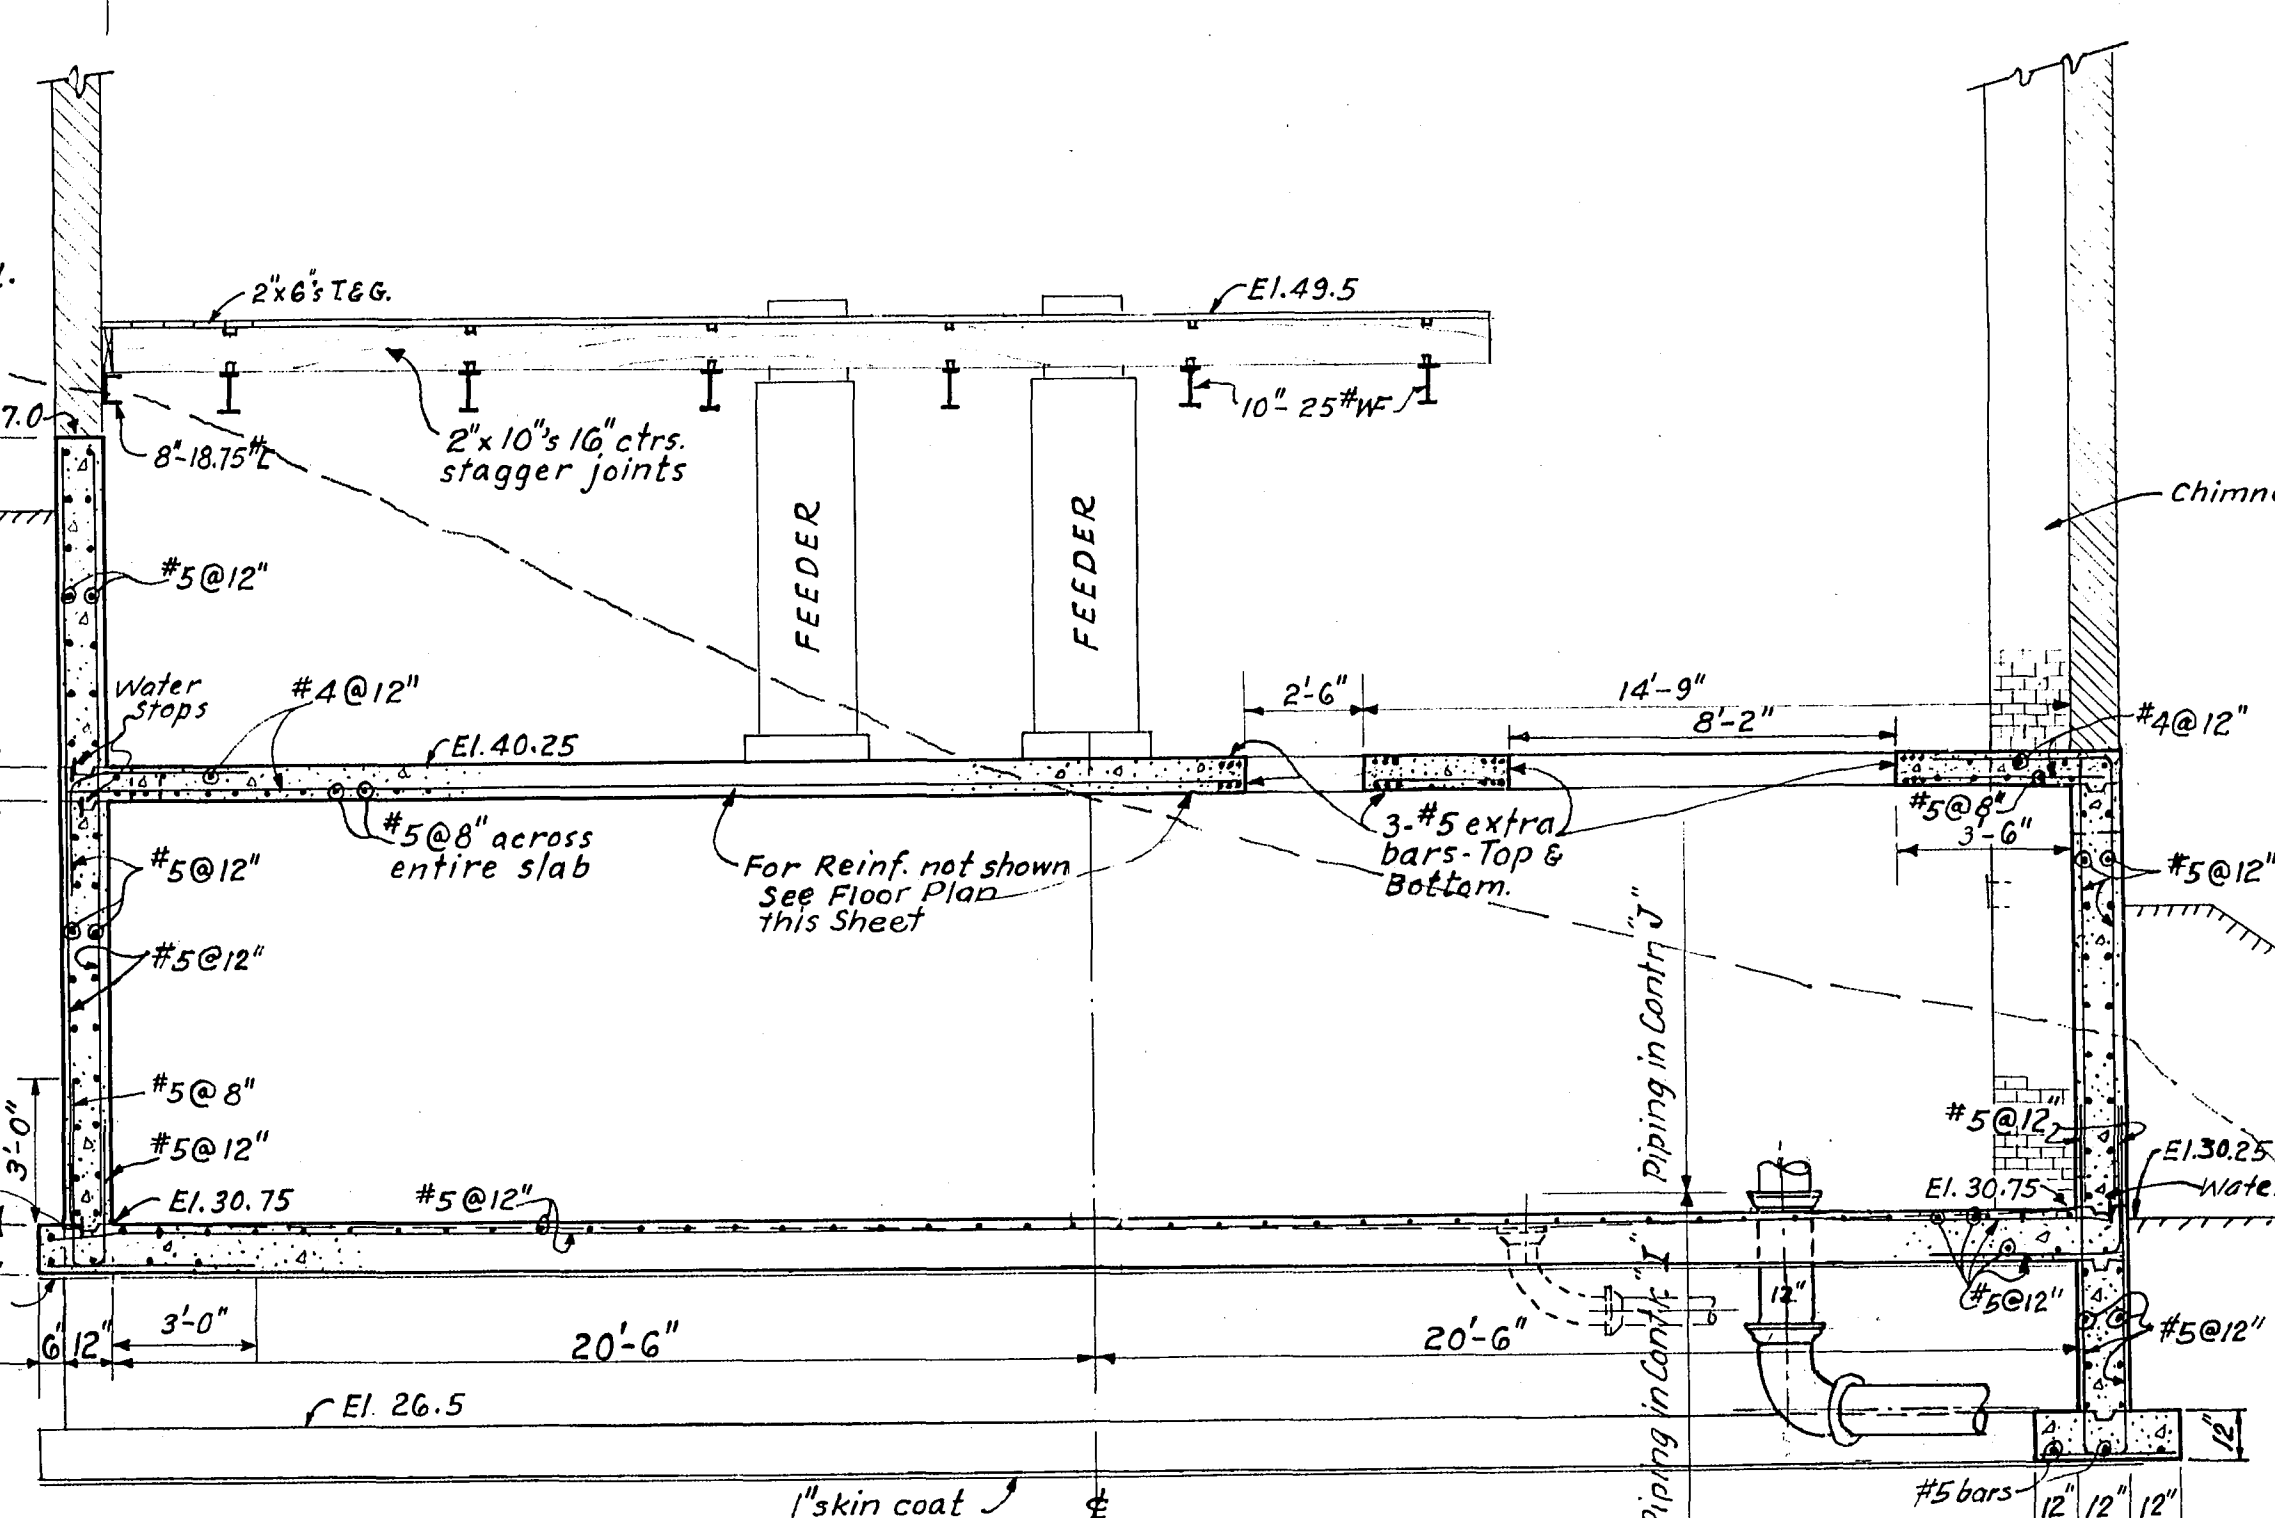

SECTION C-C
Scale: 1/4" = 1'-0"

FALLING CREEK
FILTER PLANT IMPROVEMENTS
**SETTLING BASIN
STRUCTURE**
CITY OF ROANOKE WATER DEPT.
ROANOKE, VIRGINIA

ALVORD, BURDICK & HOWSON
ENGINEERS CHICAGO

1967