




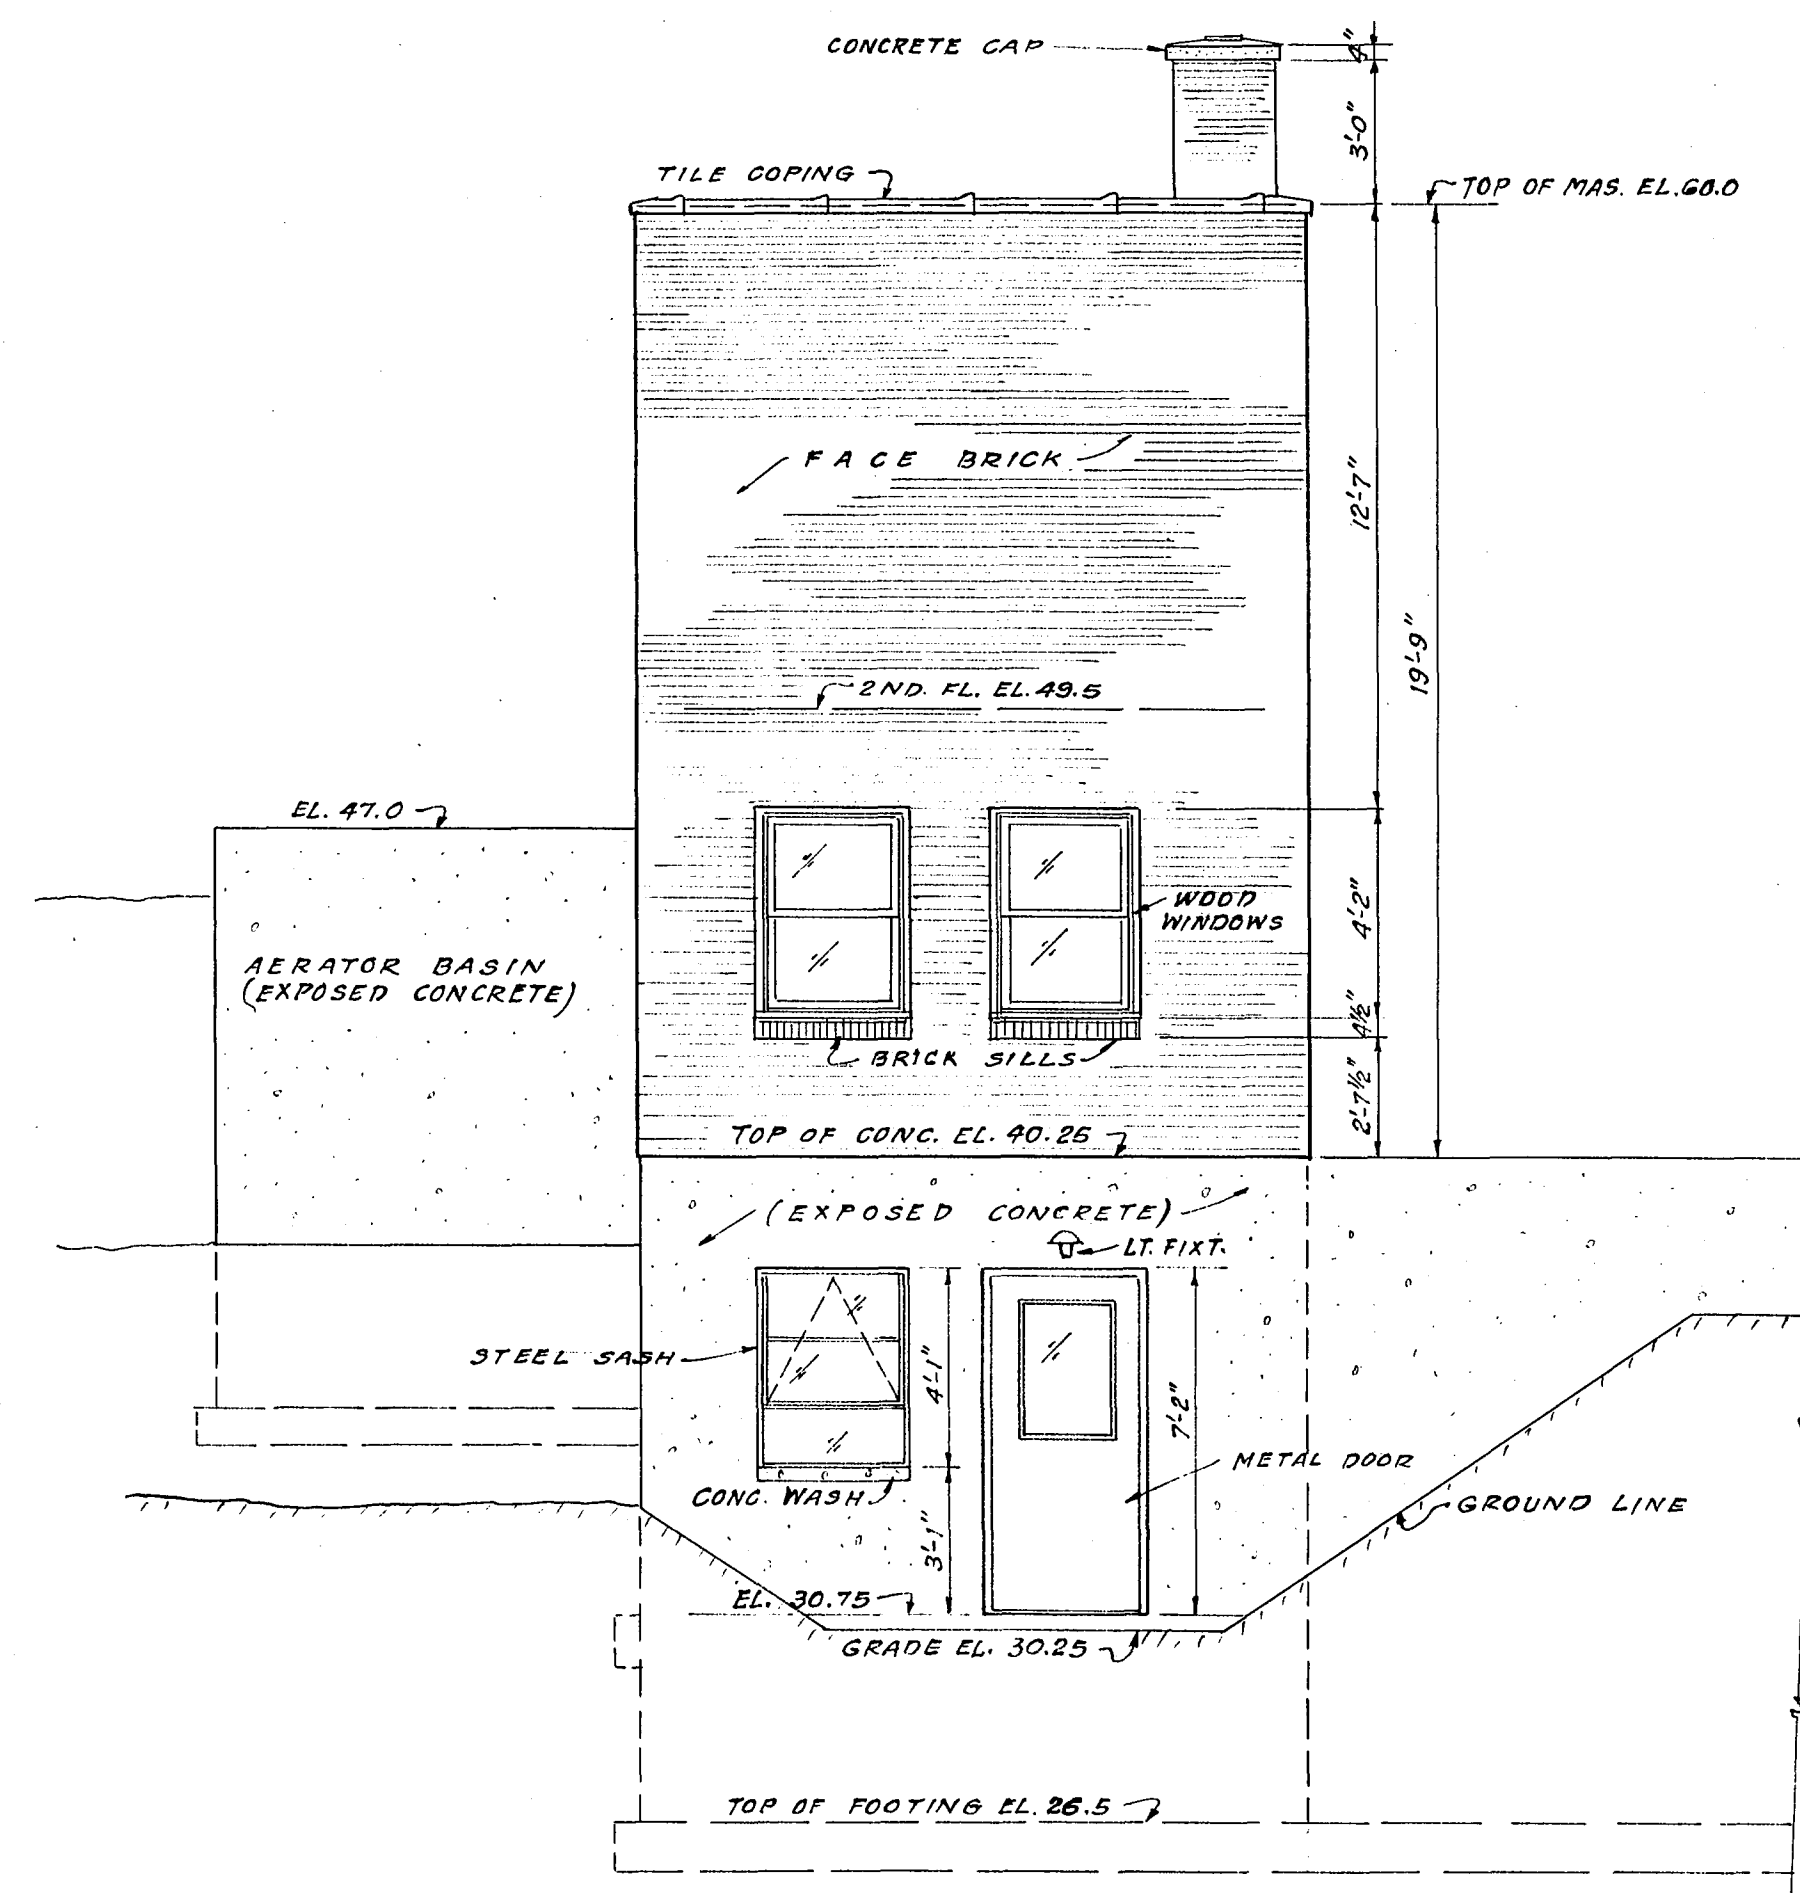


WEST ELEVATION
SCALE: $\frac{1}{4}'' = 1'-0''$

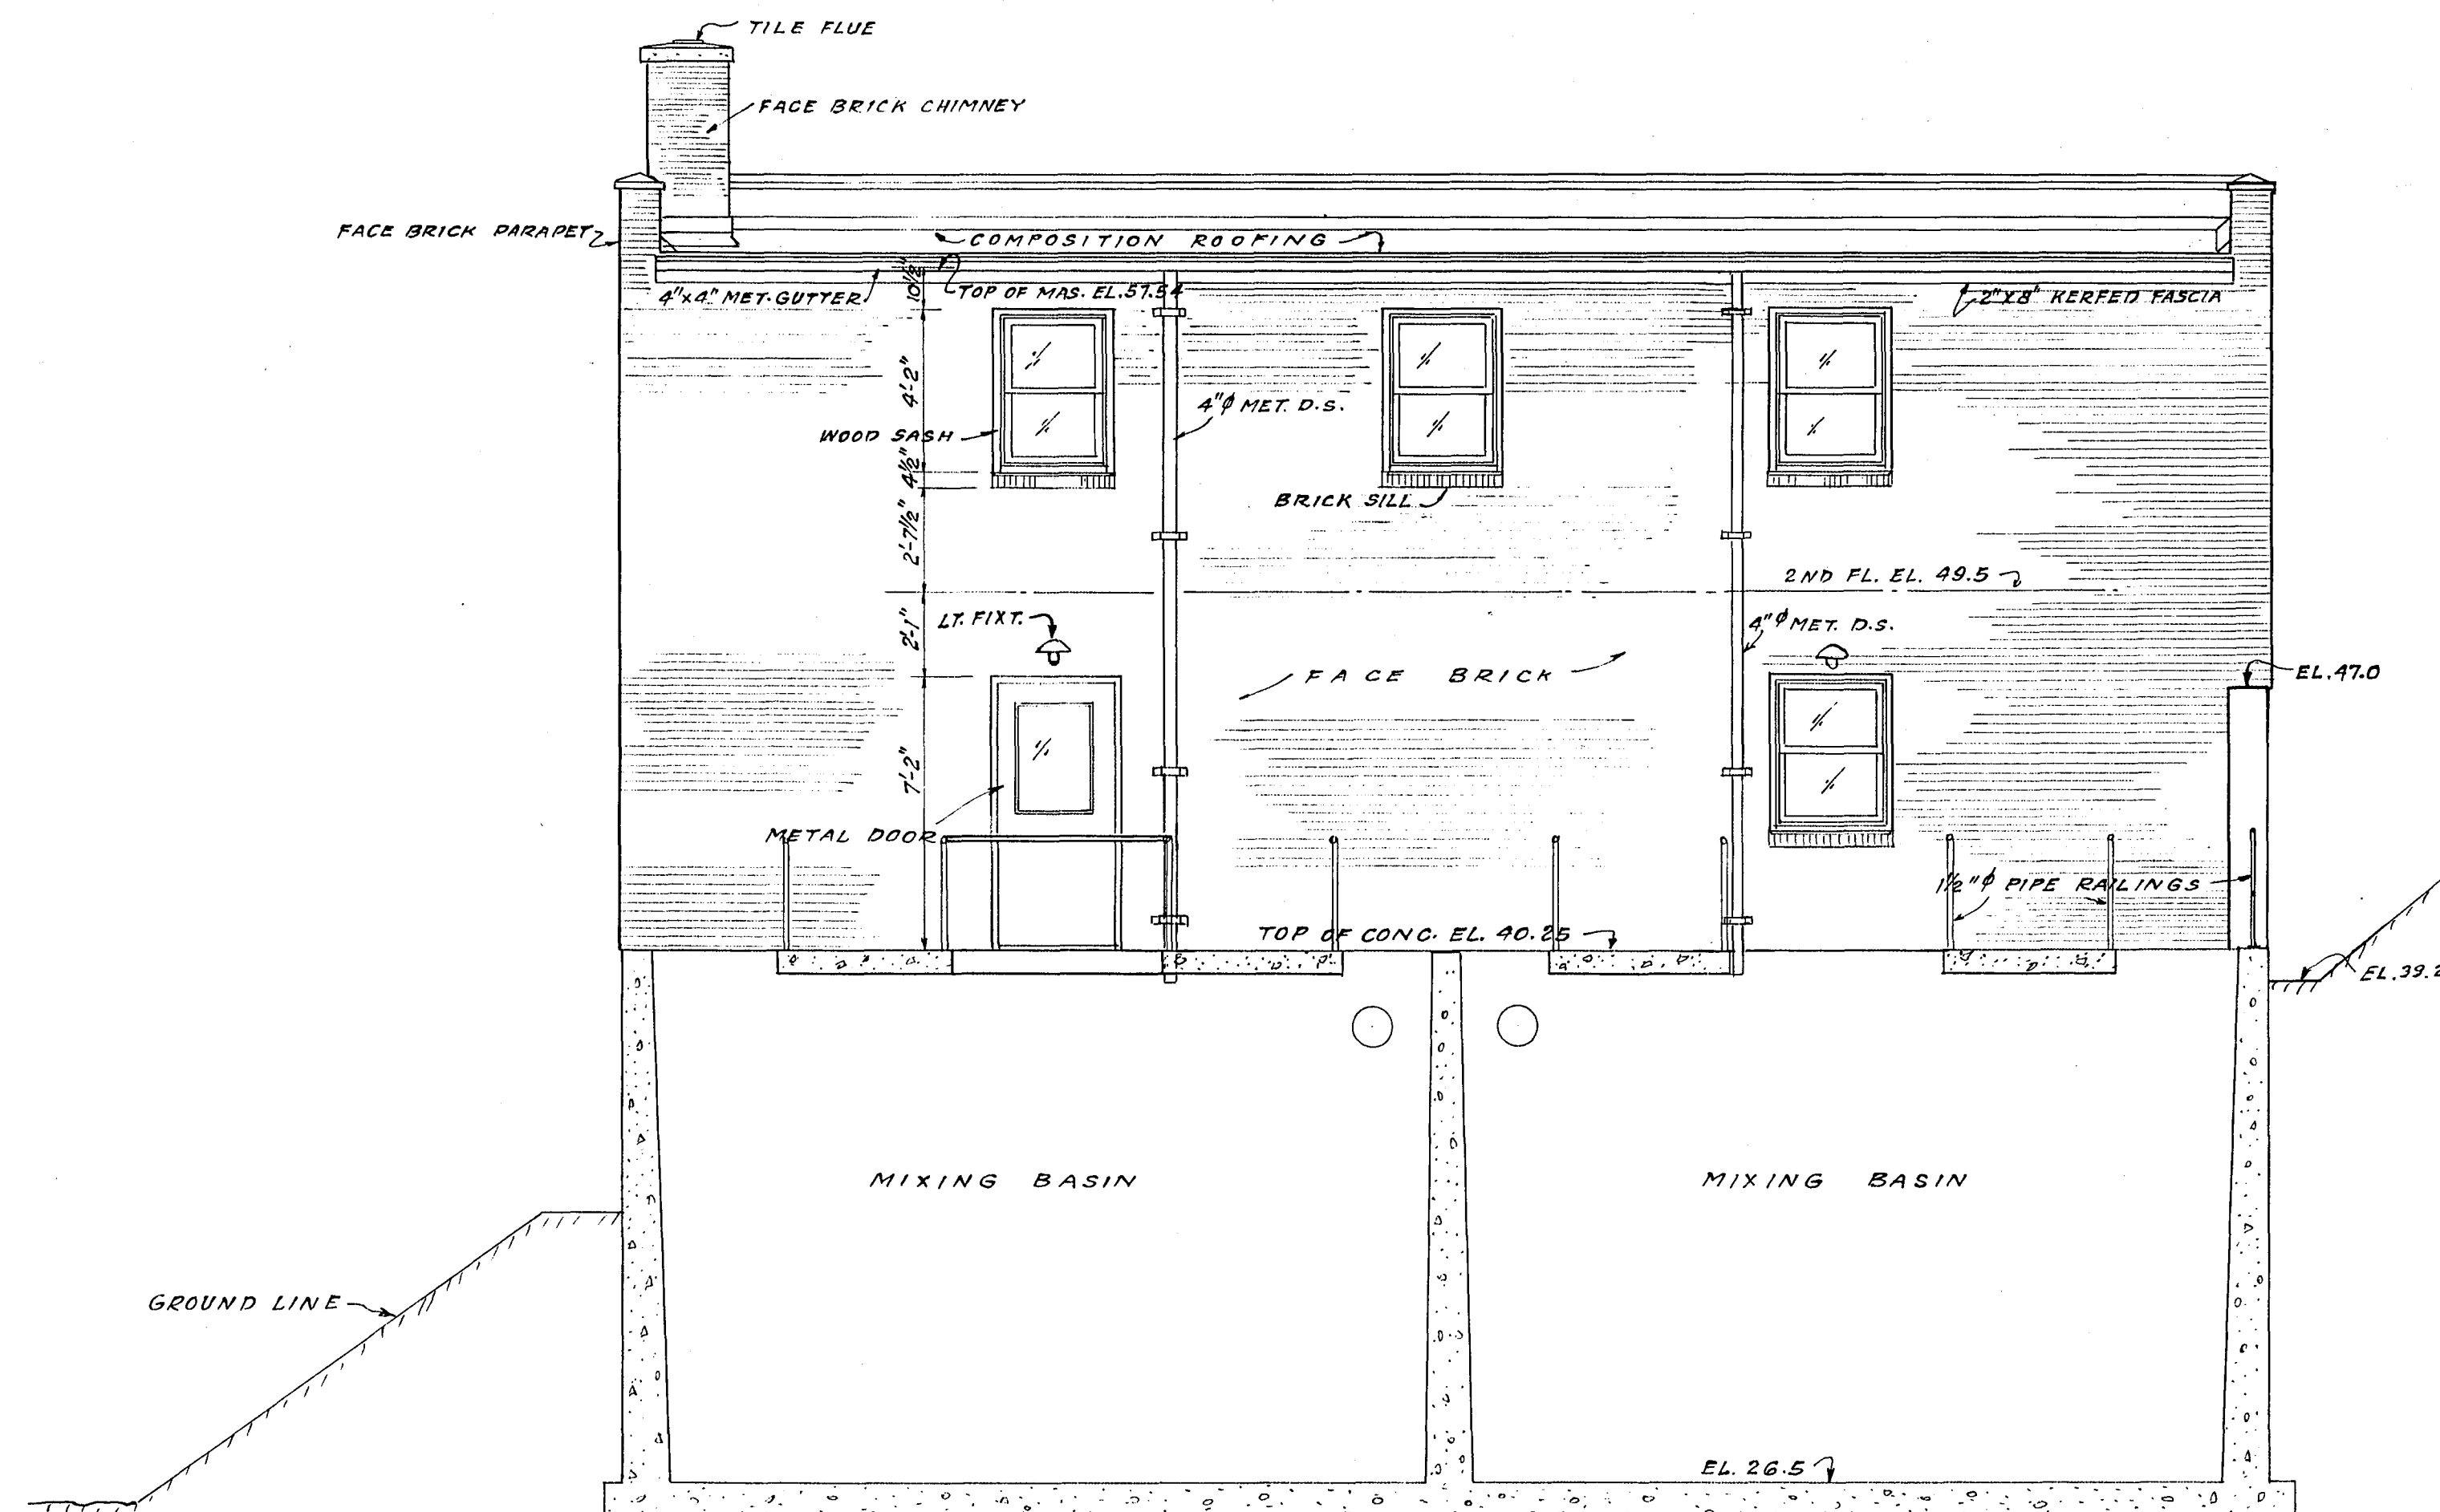

SOUTH ELEVATION
SCALE: $\frac{1}{4}'' = 1'-0''$

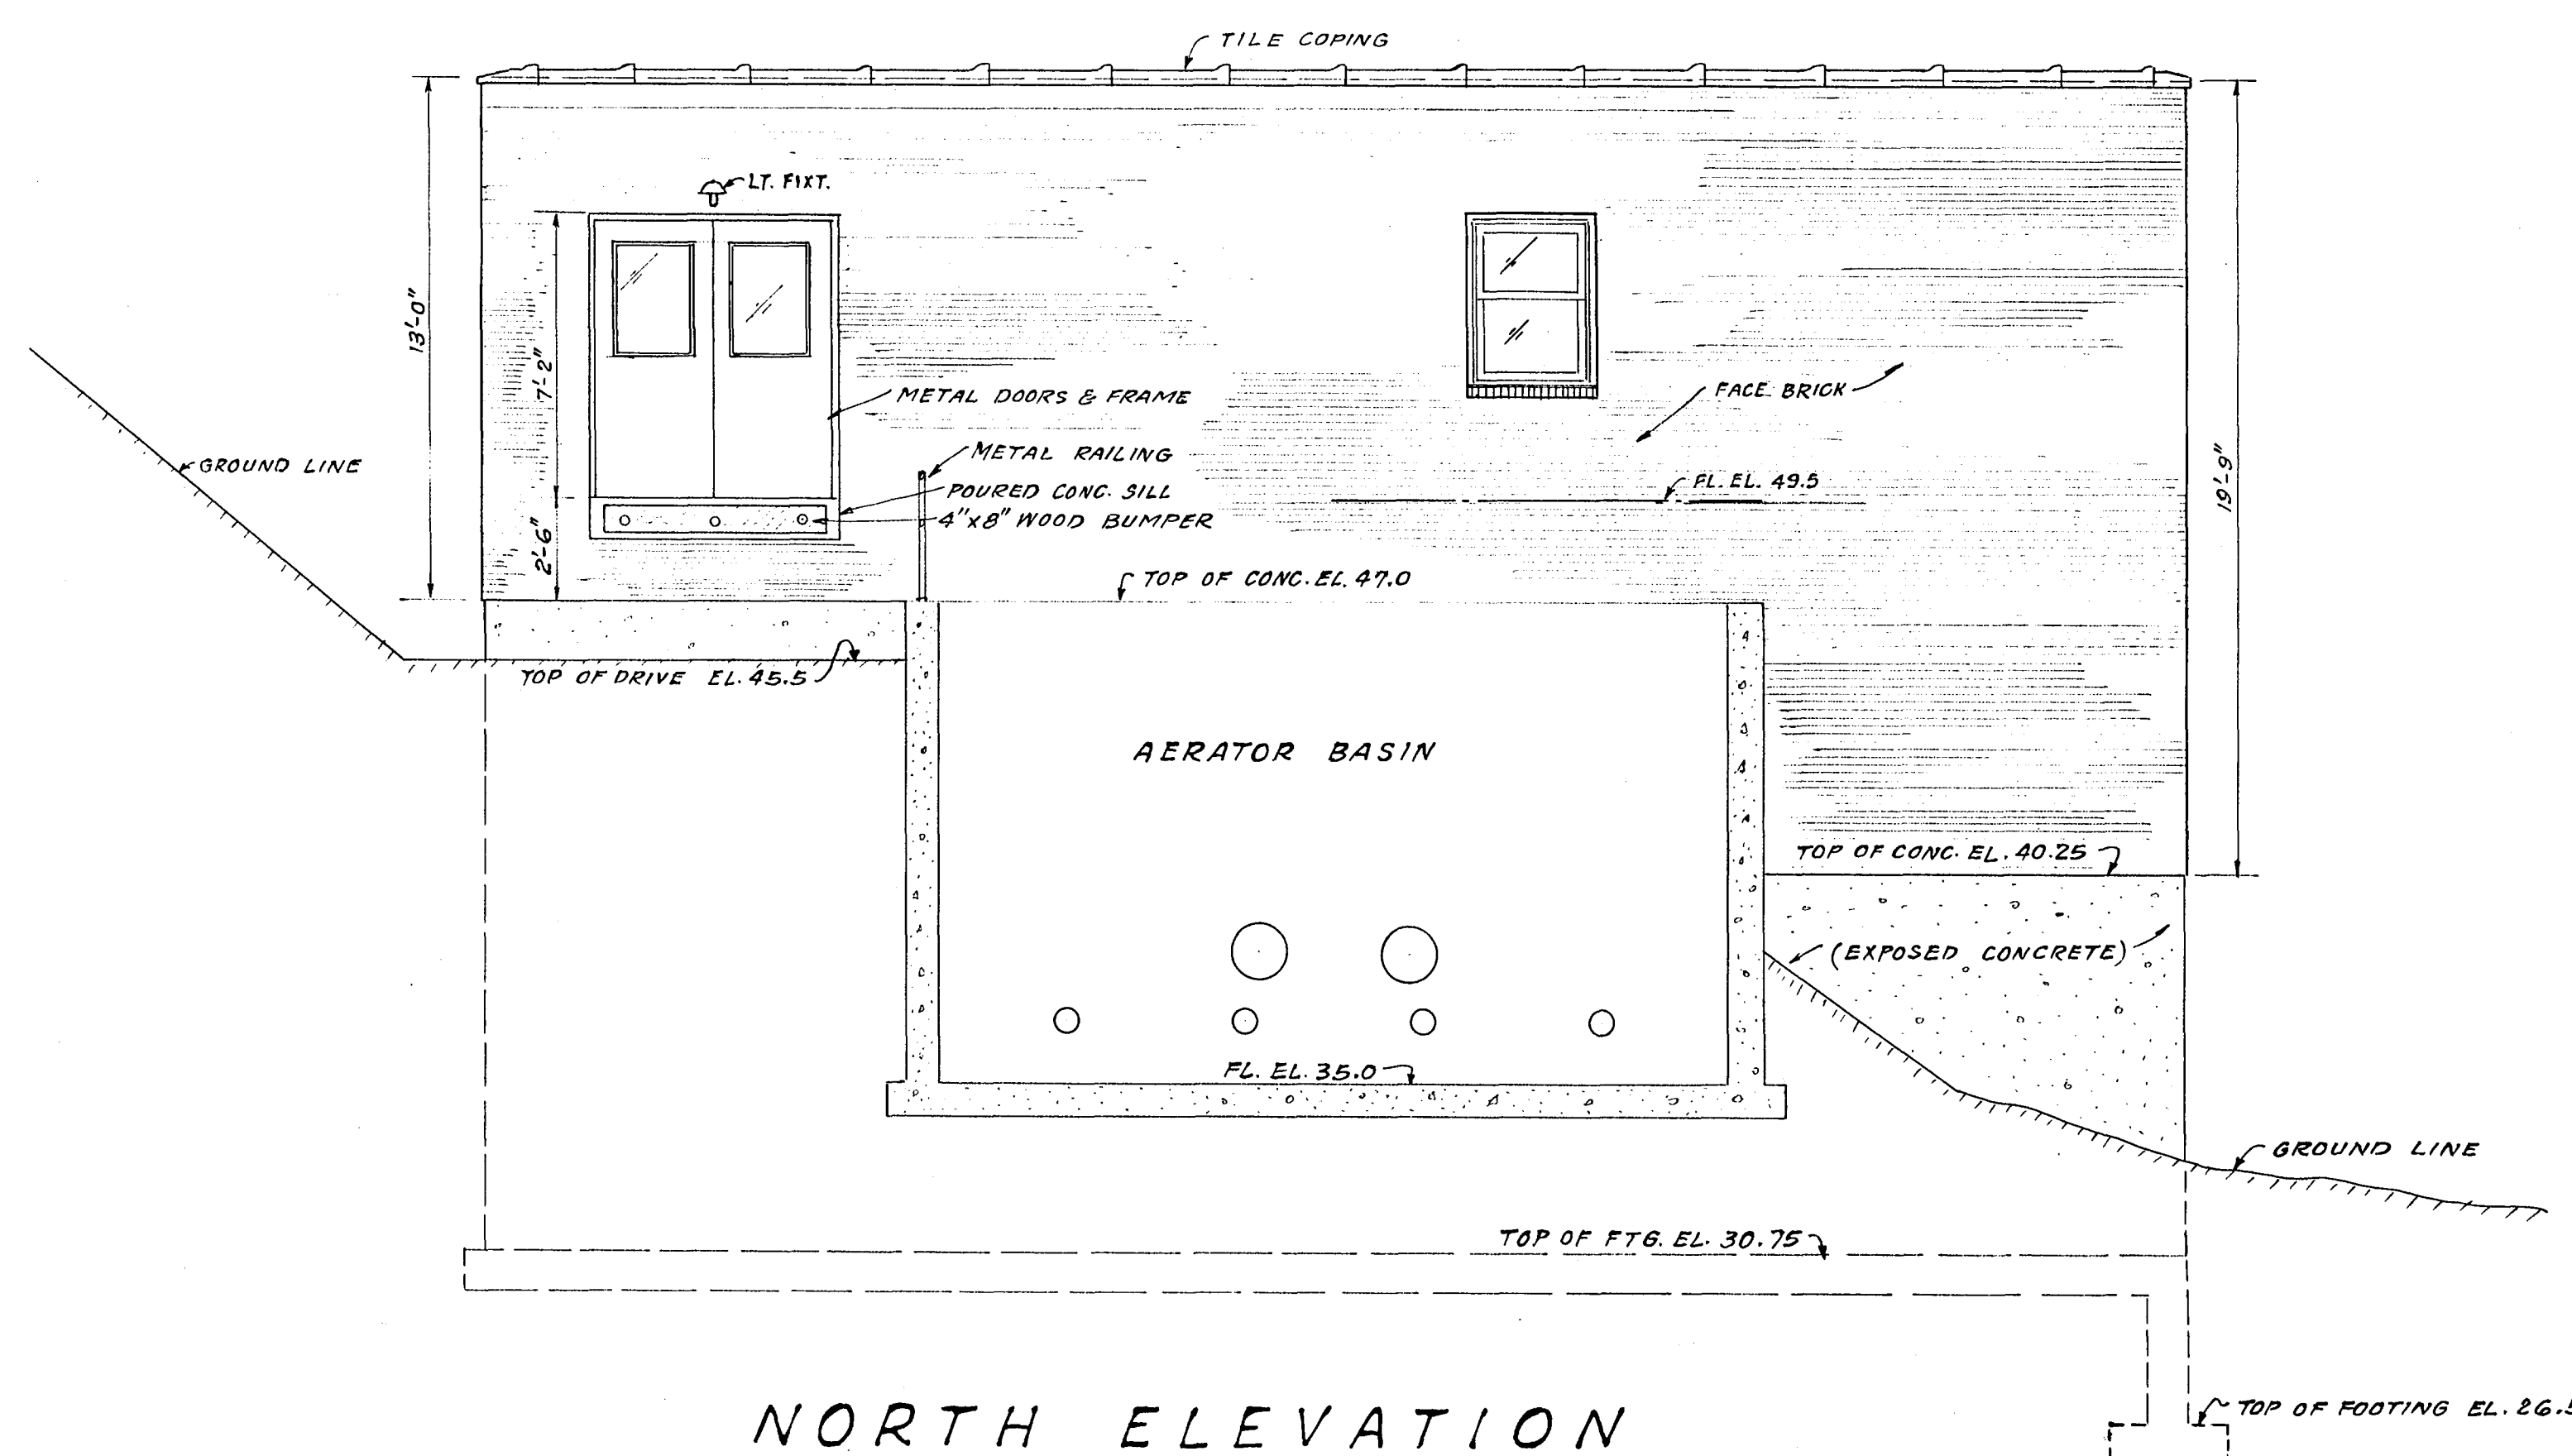

NORTH ELEVATION
SCALE: $\frac{1}{4}'' = 1'-0''$

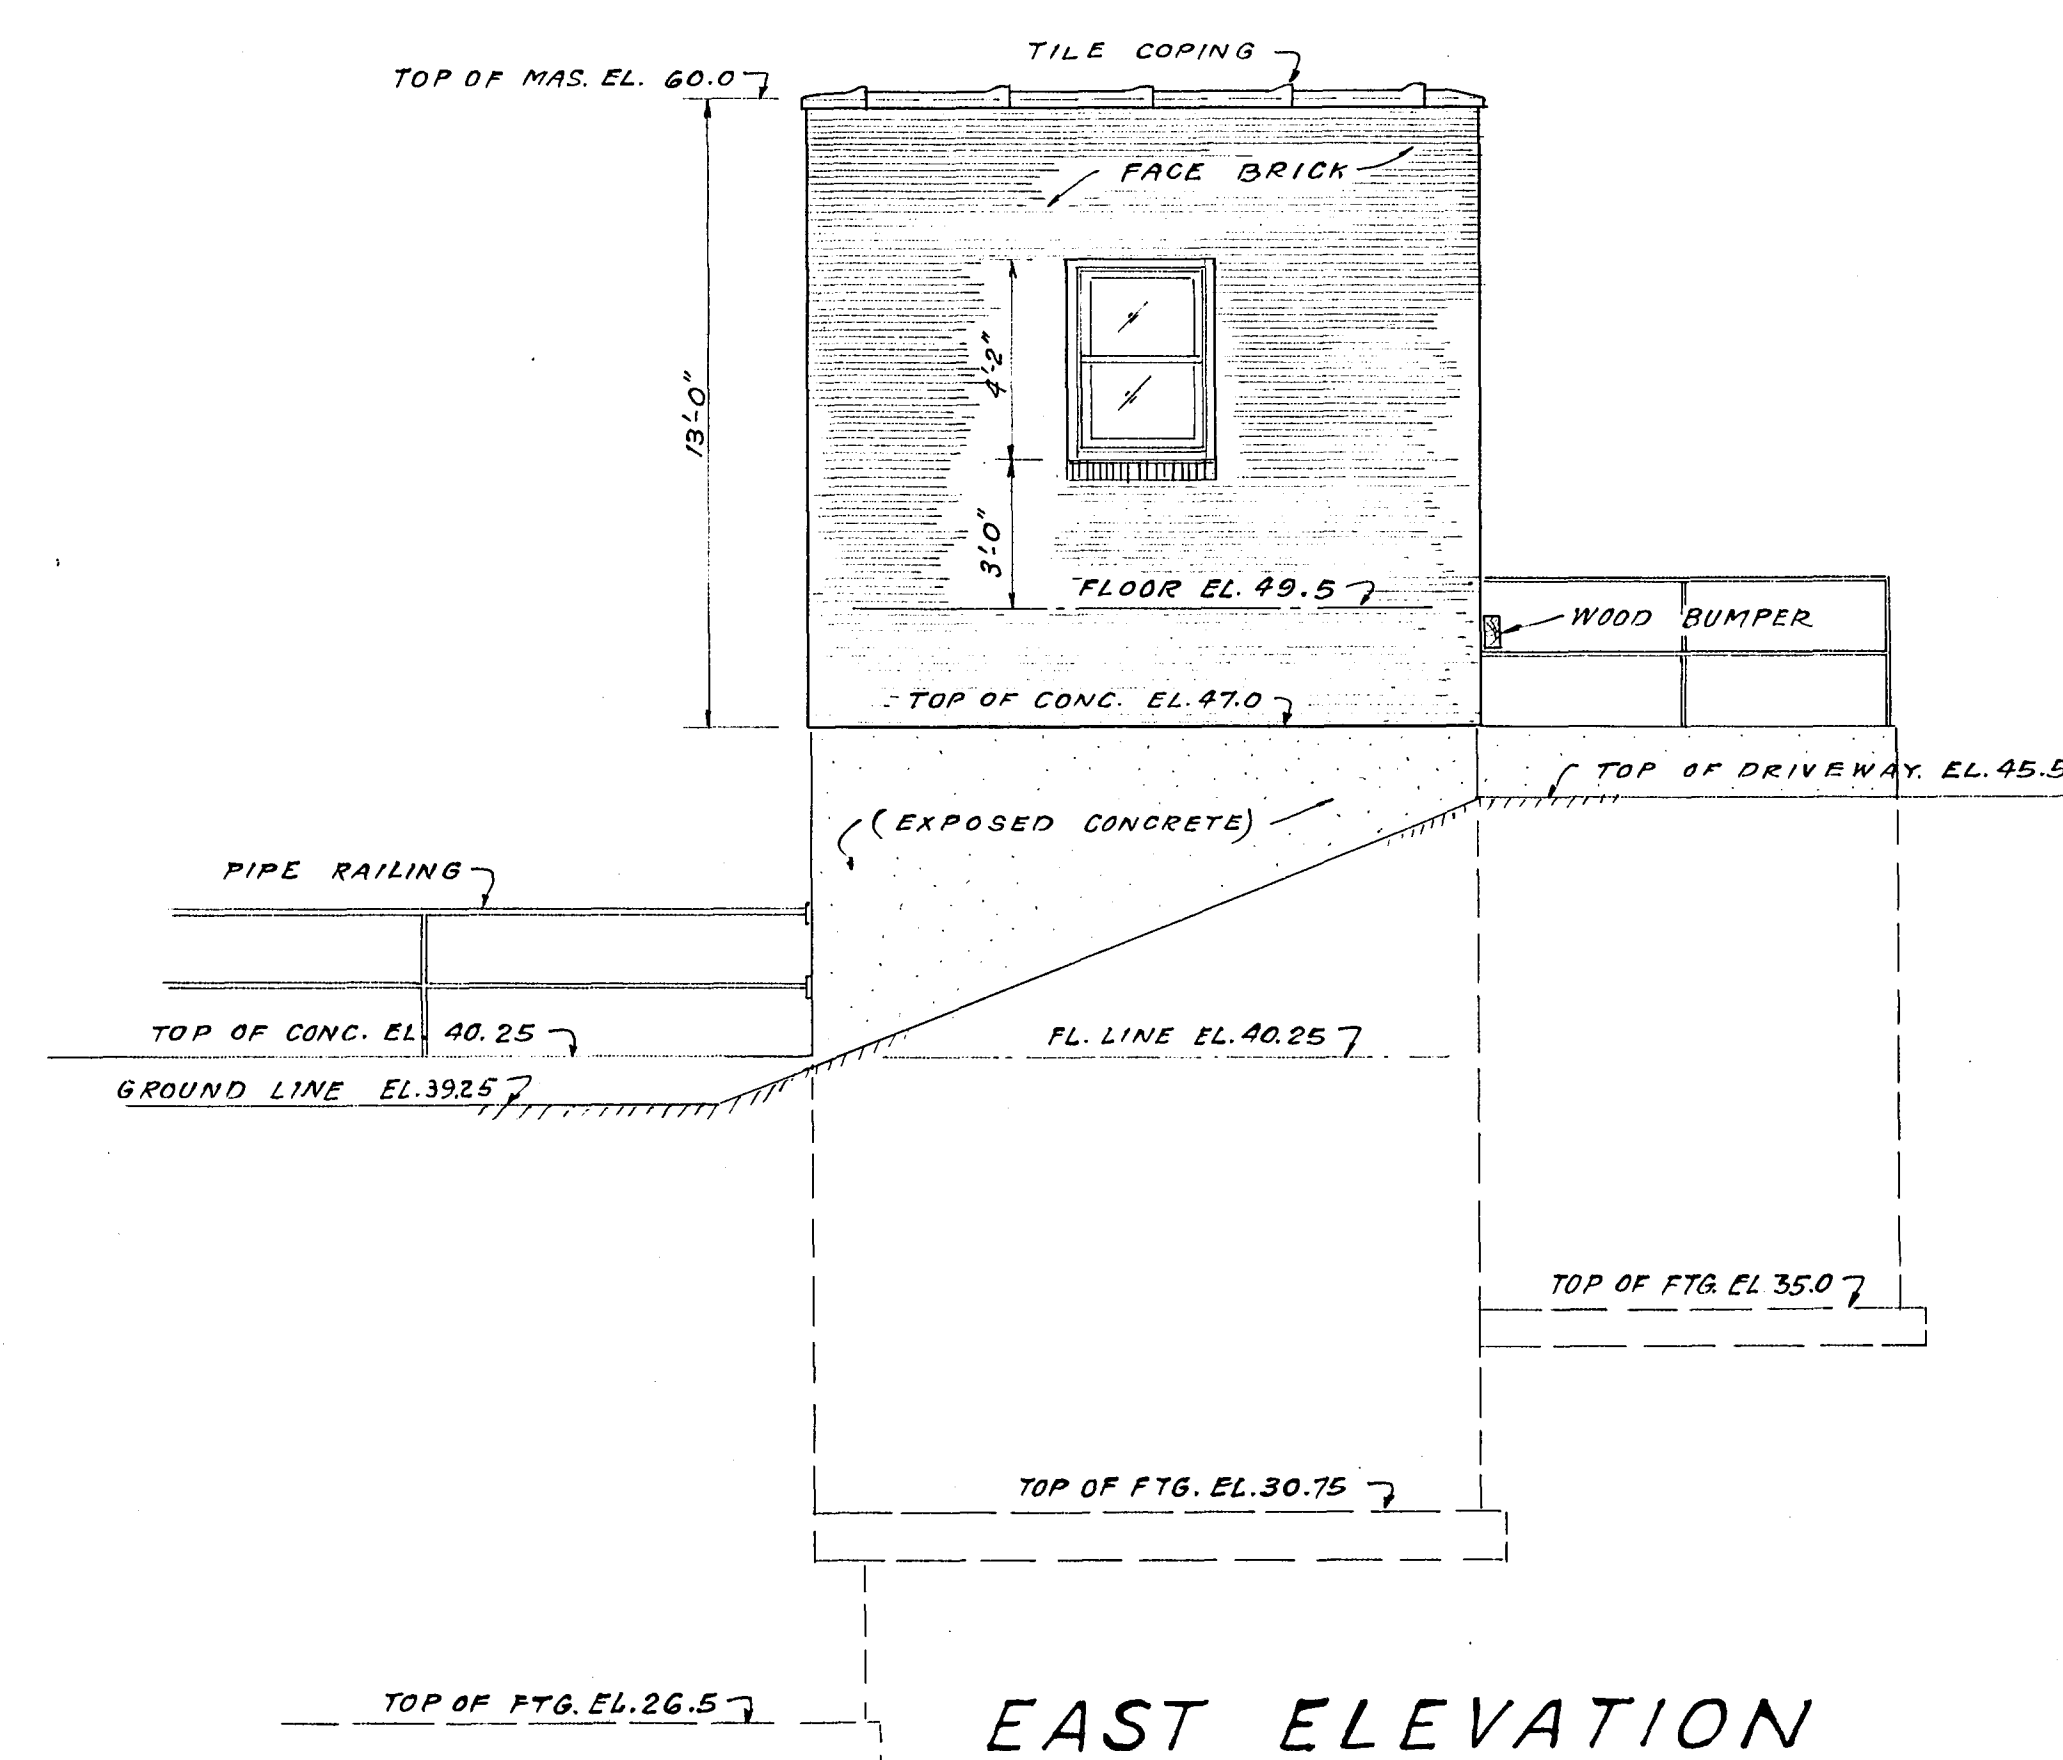

EAST ELEVATION
SCALE: $\frac{1}{4}'' = 1'-0''$