




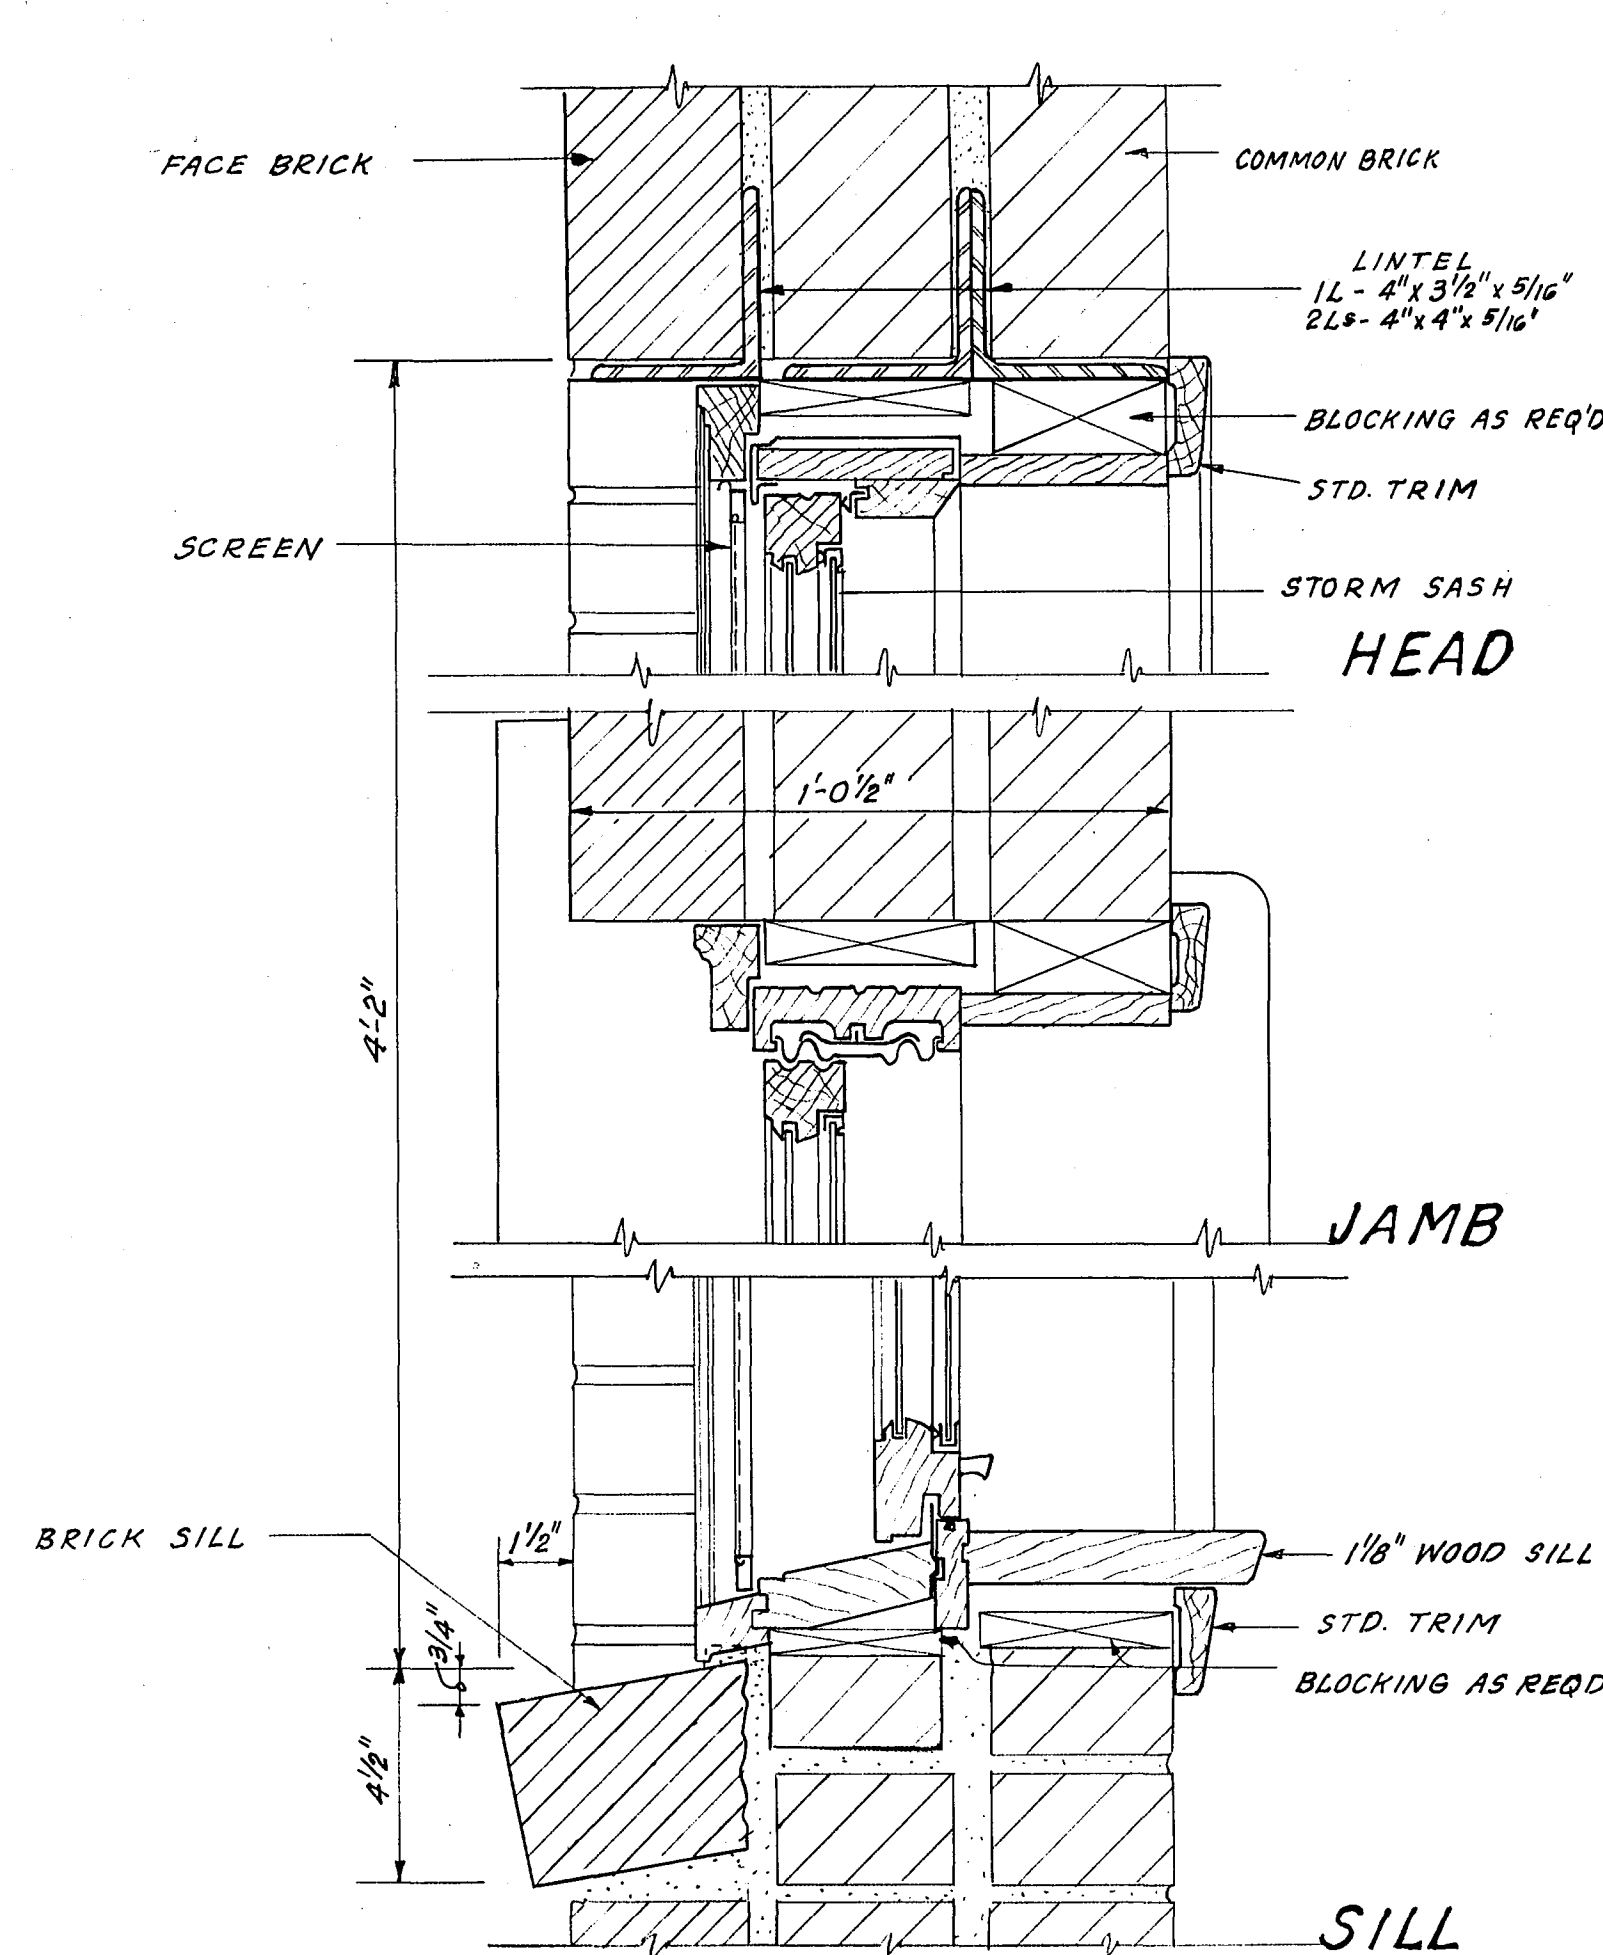


DOUBLE HUNG WINDOW DETAIL
SCALE: 3" = 1'-0"

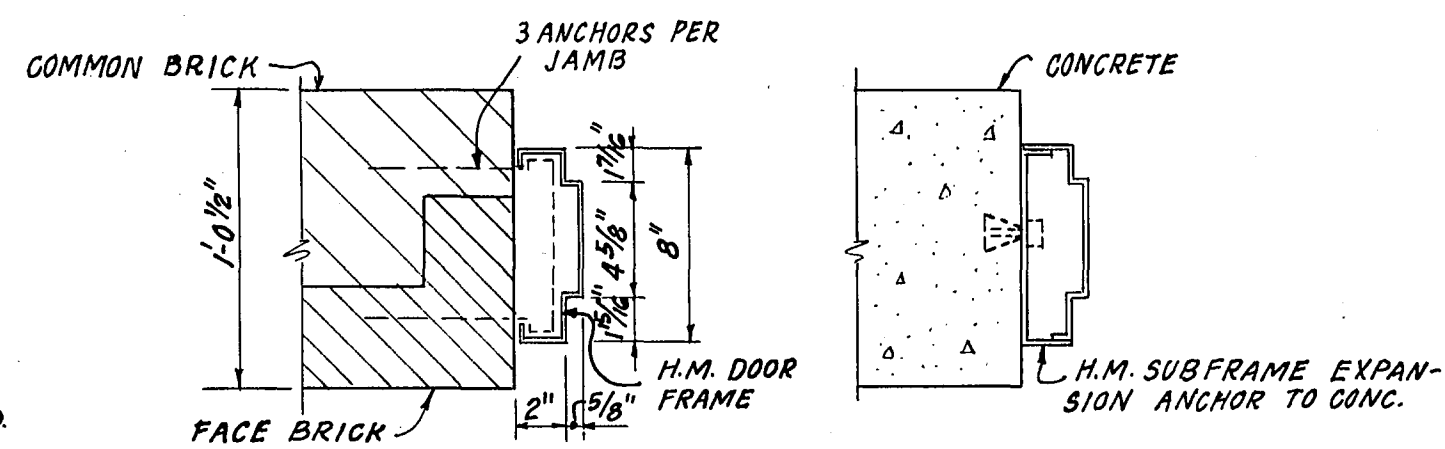


AT MASONRY AT CONCRETE
TYPICAL DOOR FRAME DETAILS
SCALE: 1 1/2" = 1'-0"

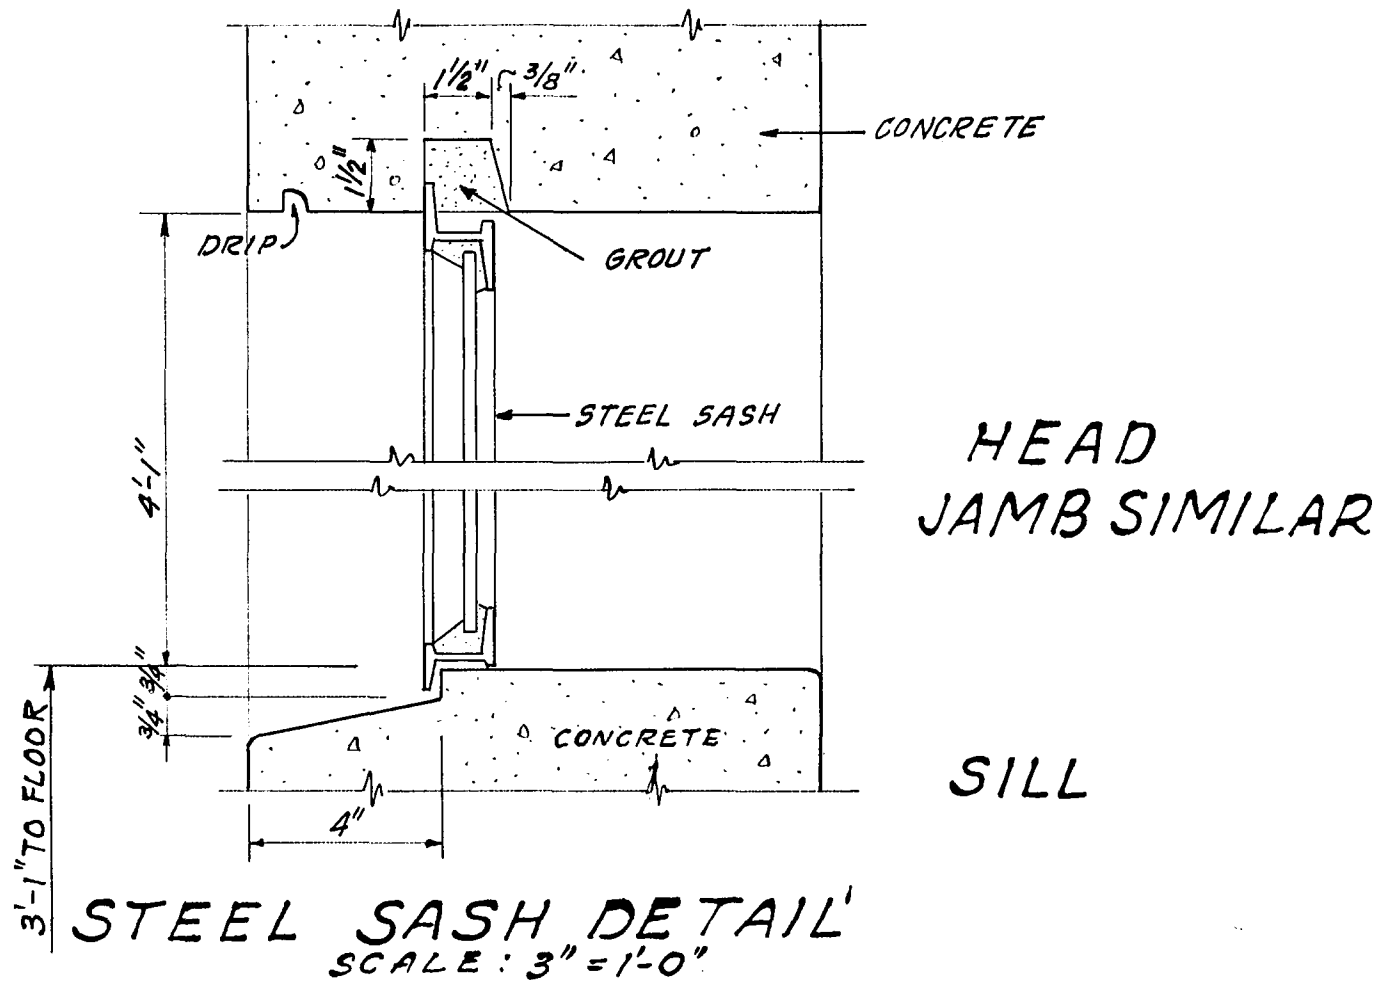


STEEL SASH DETAIL
SCALE: 3" = 1'-0"

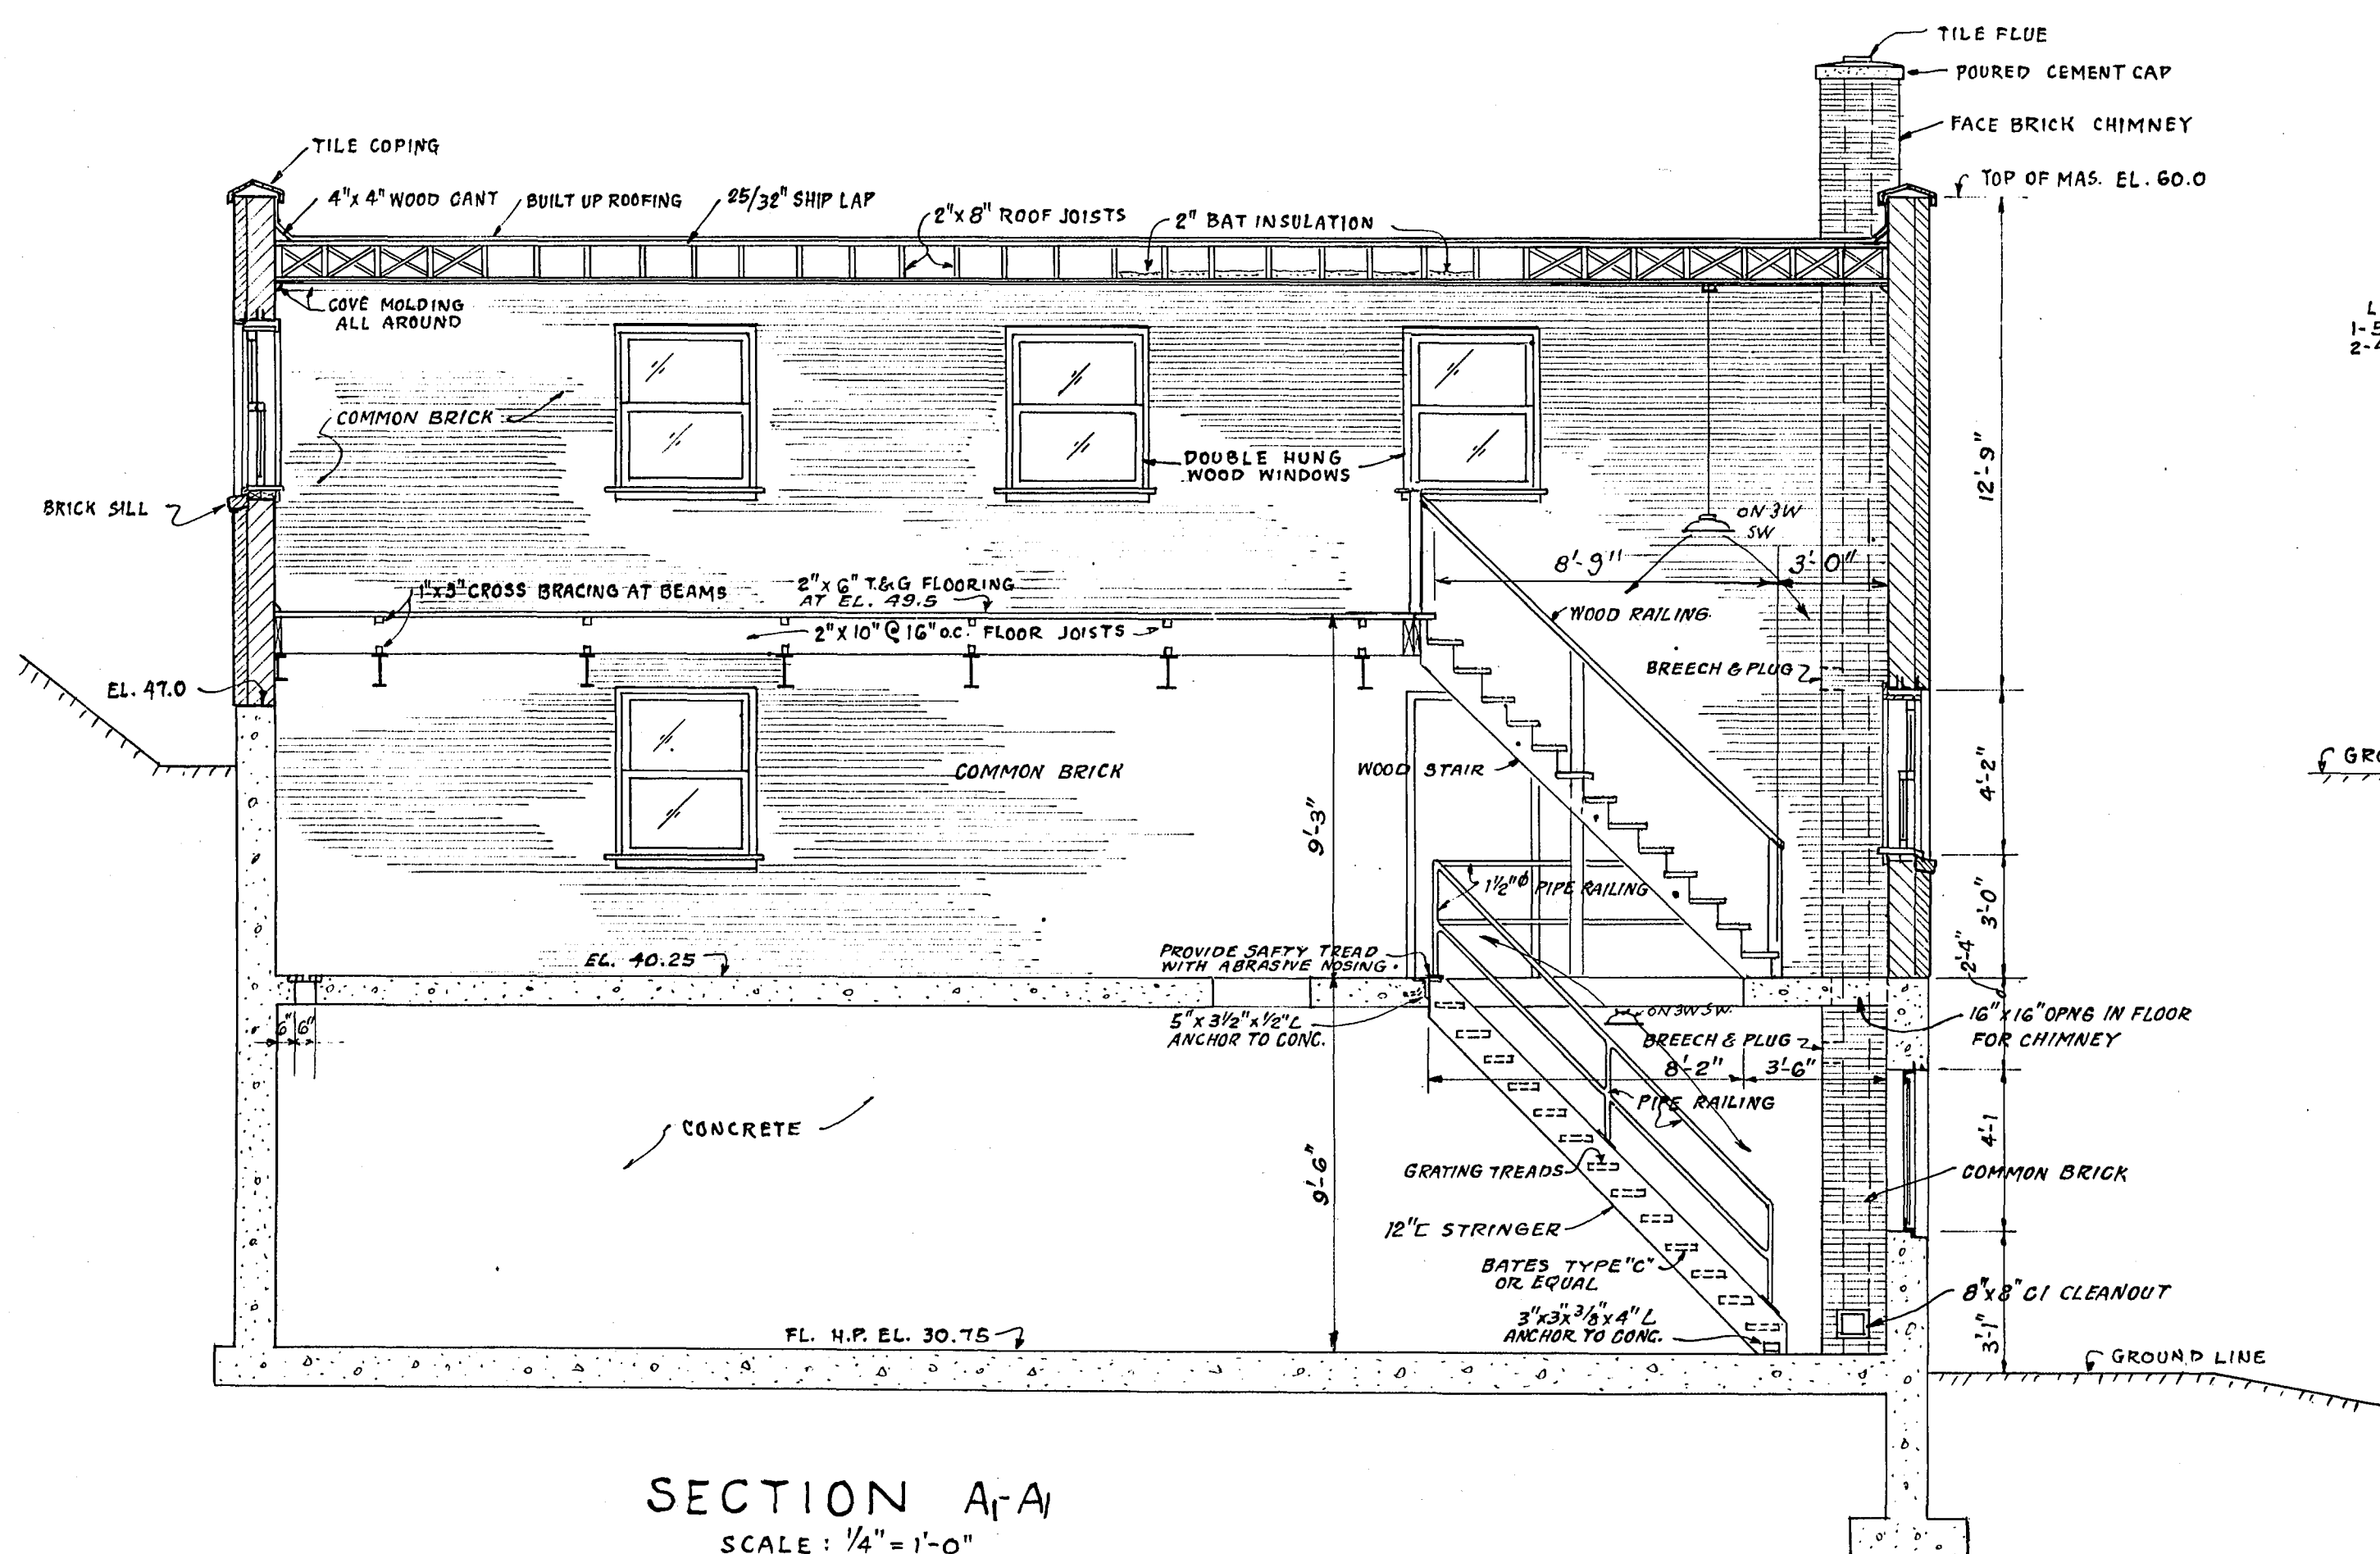


SECTION A-A
SCALE: 1/4" = 1'-0"

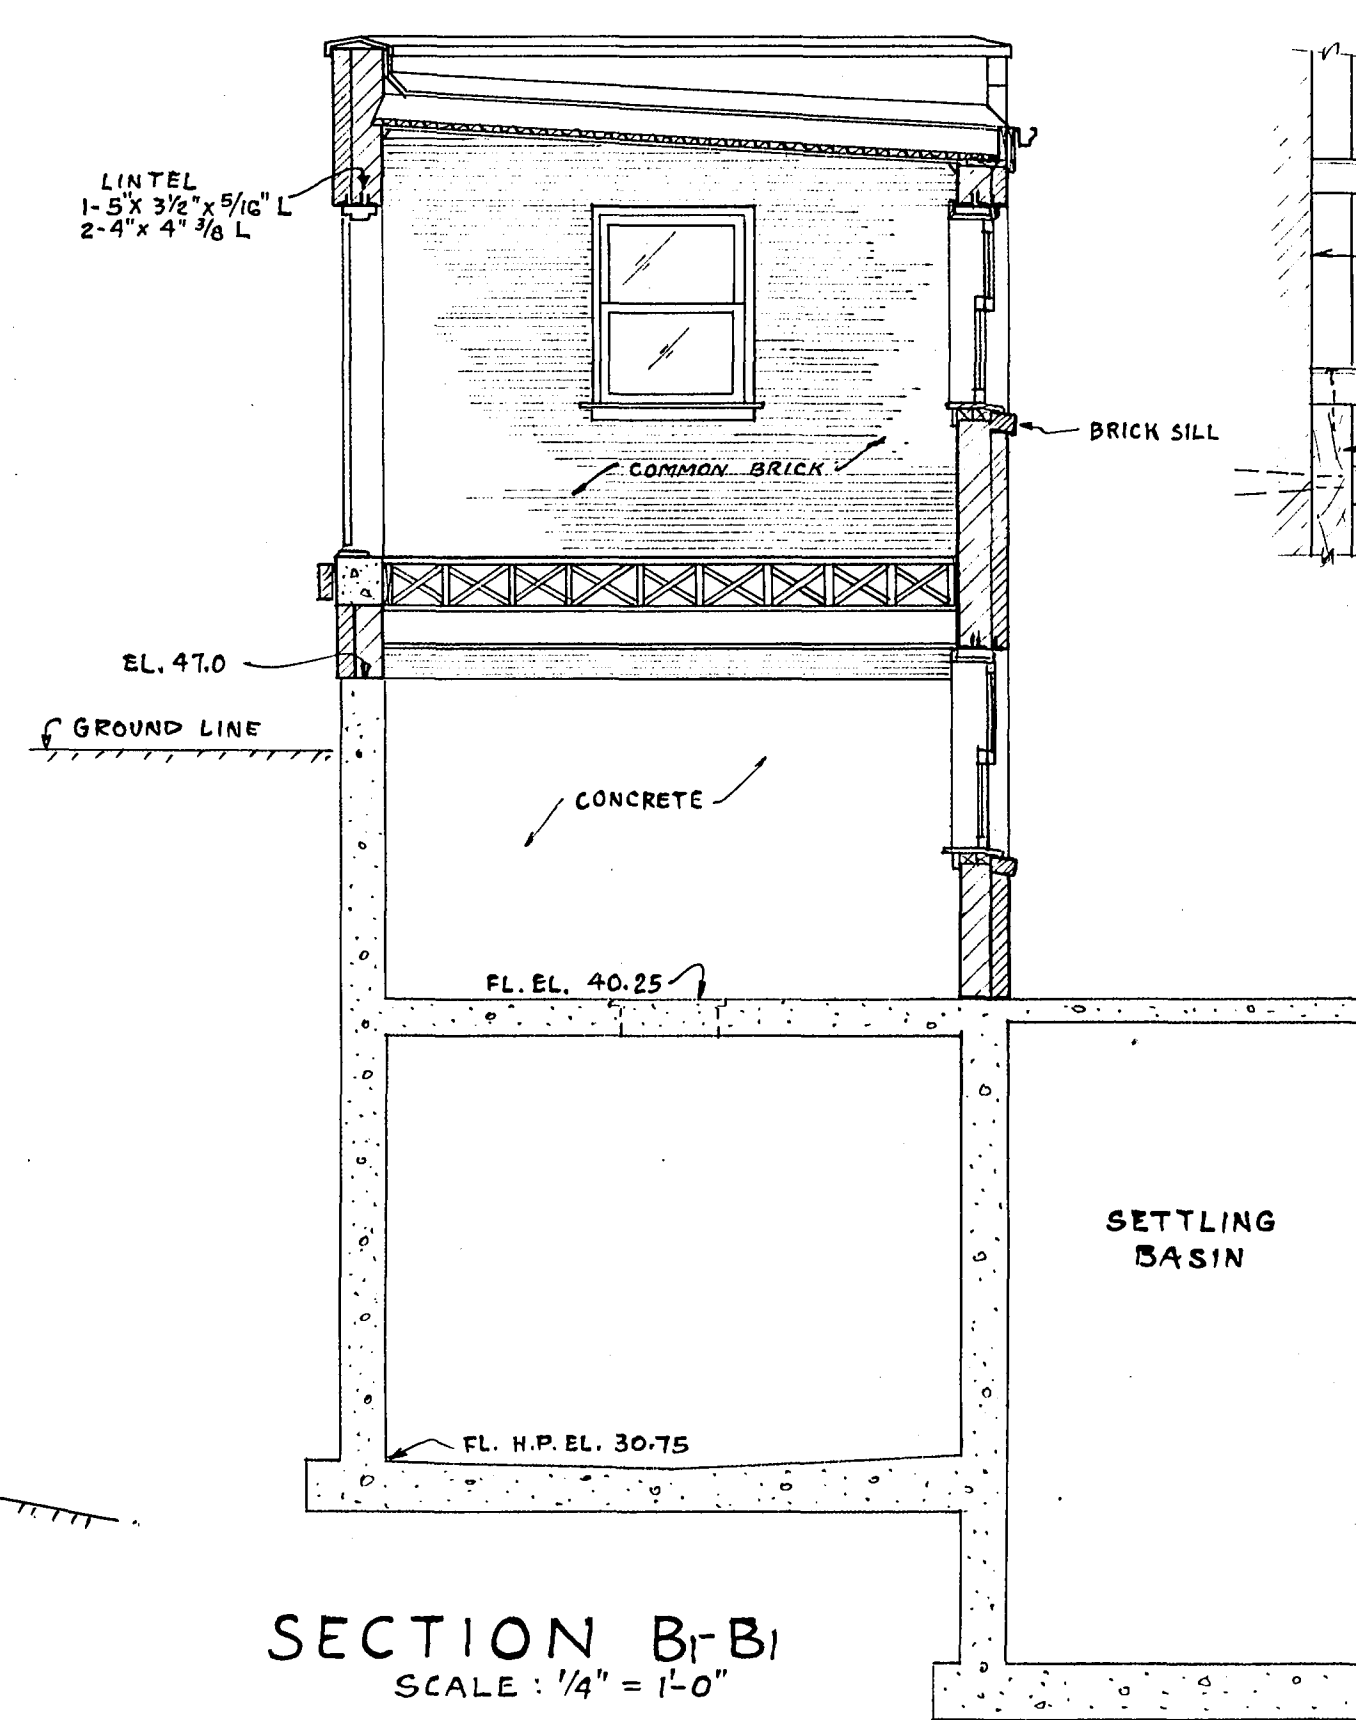


SECTION B-B
SCALE: 1/4" = 1'-0"

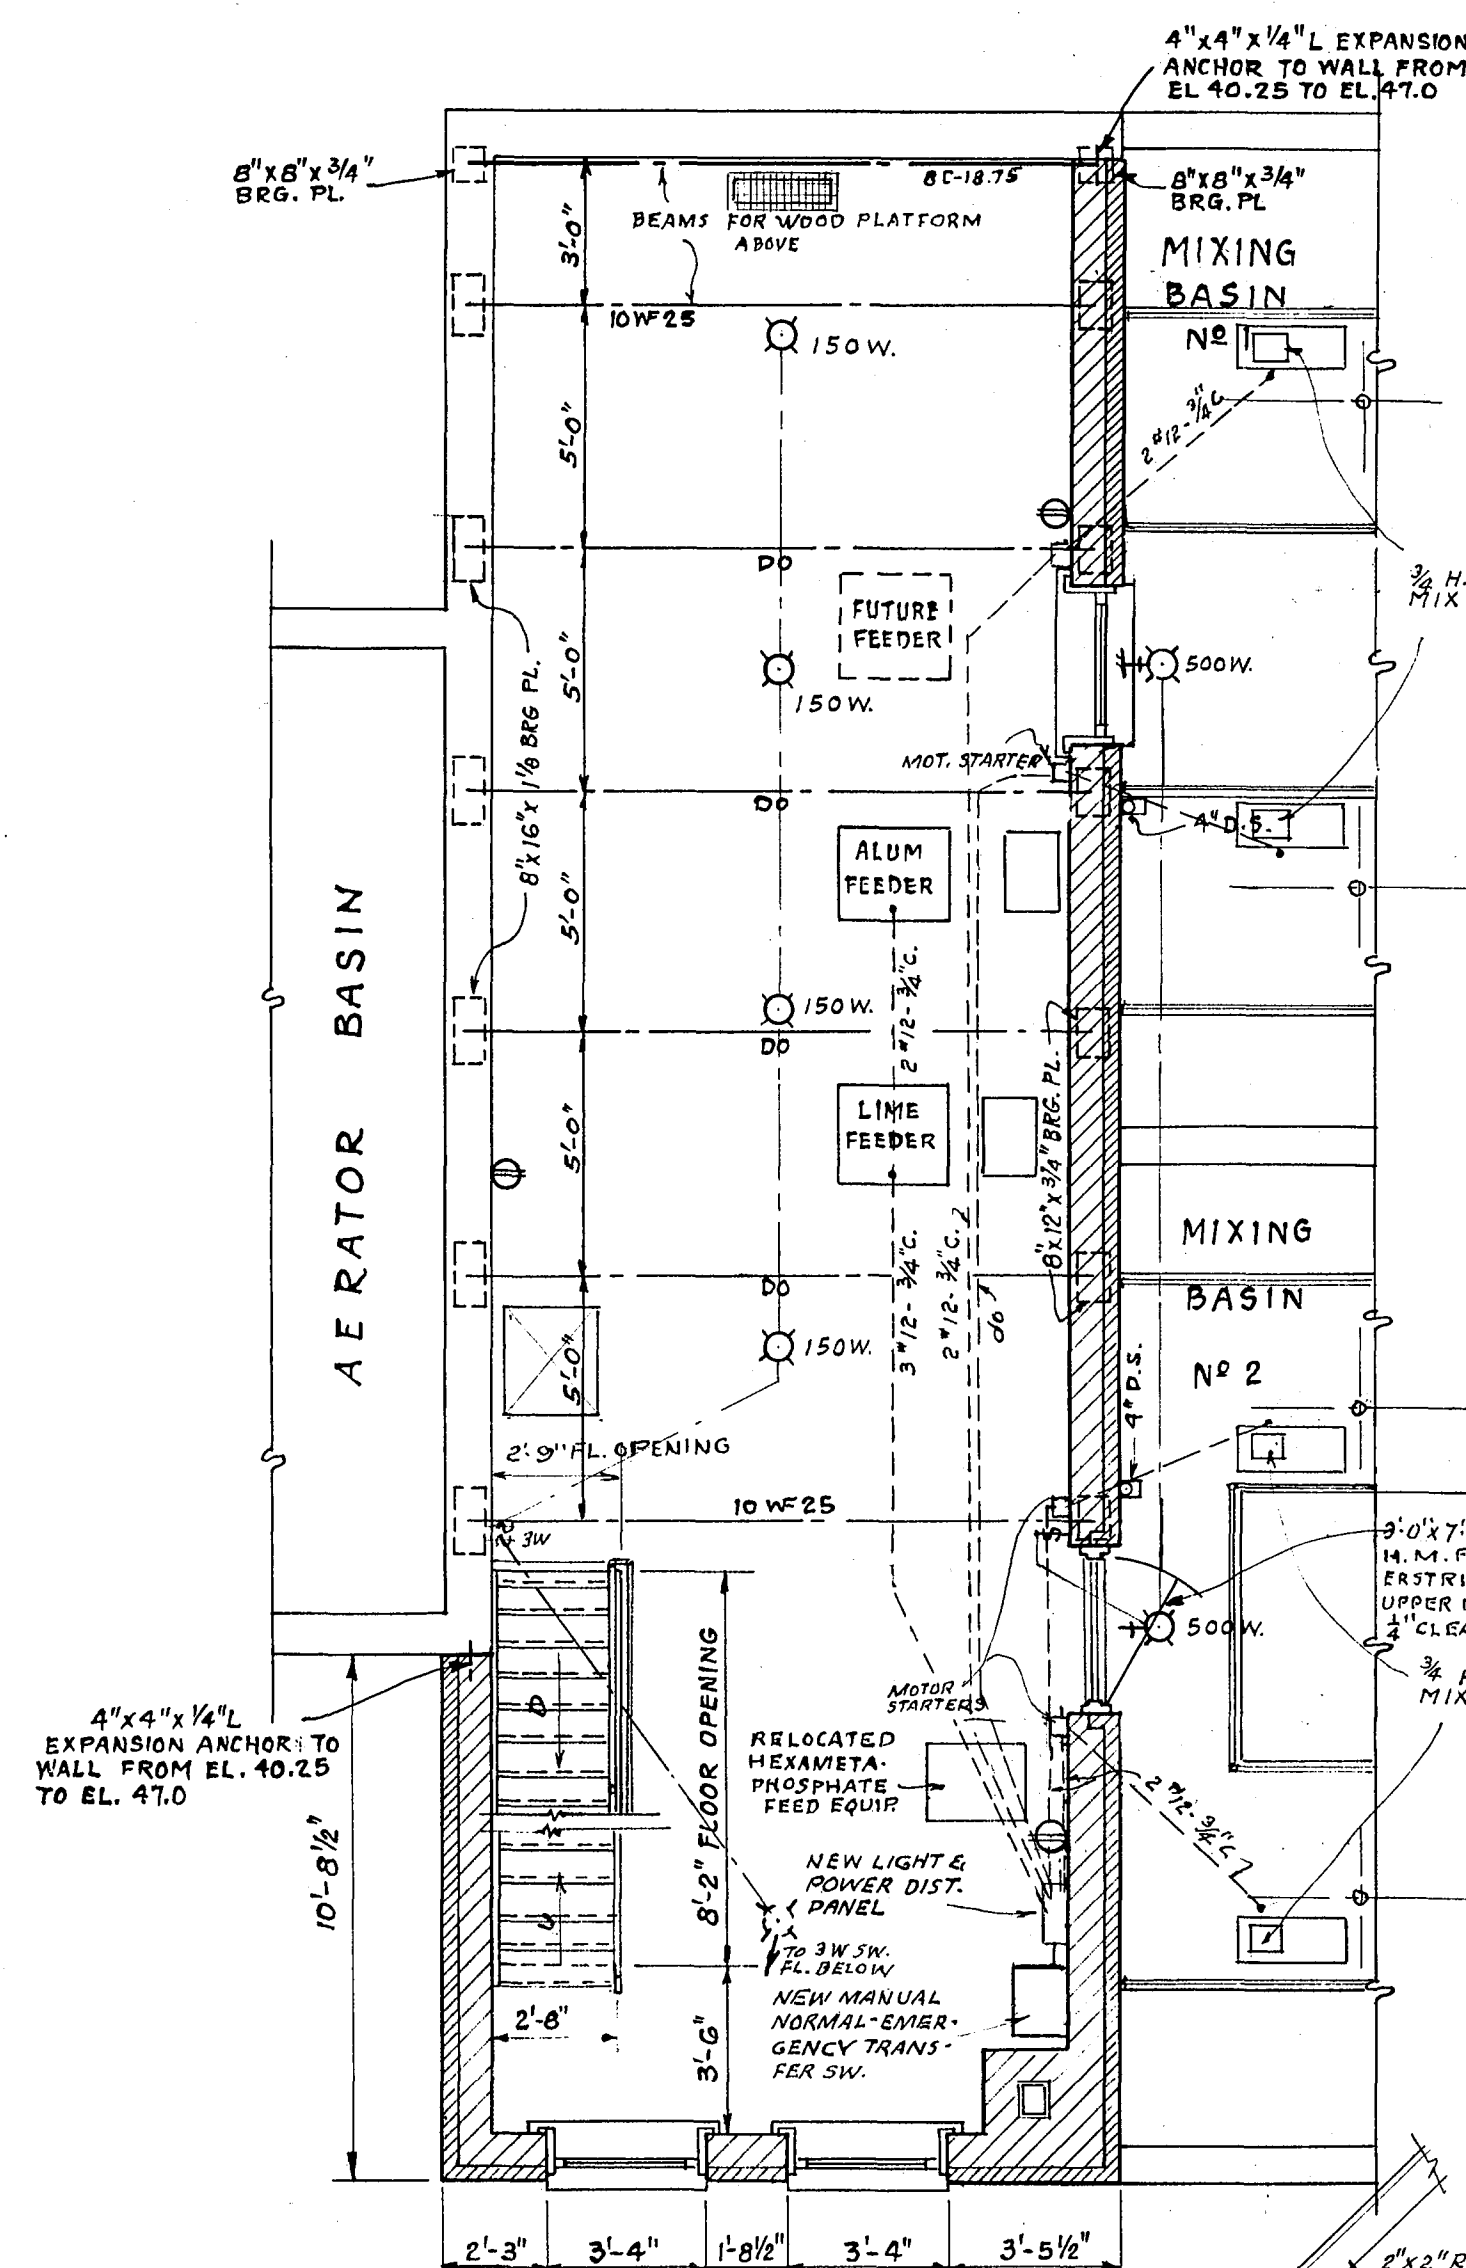


PLAN AT ELEV. 40.25
SCALE: 1/4" = 1'-0"

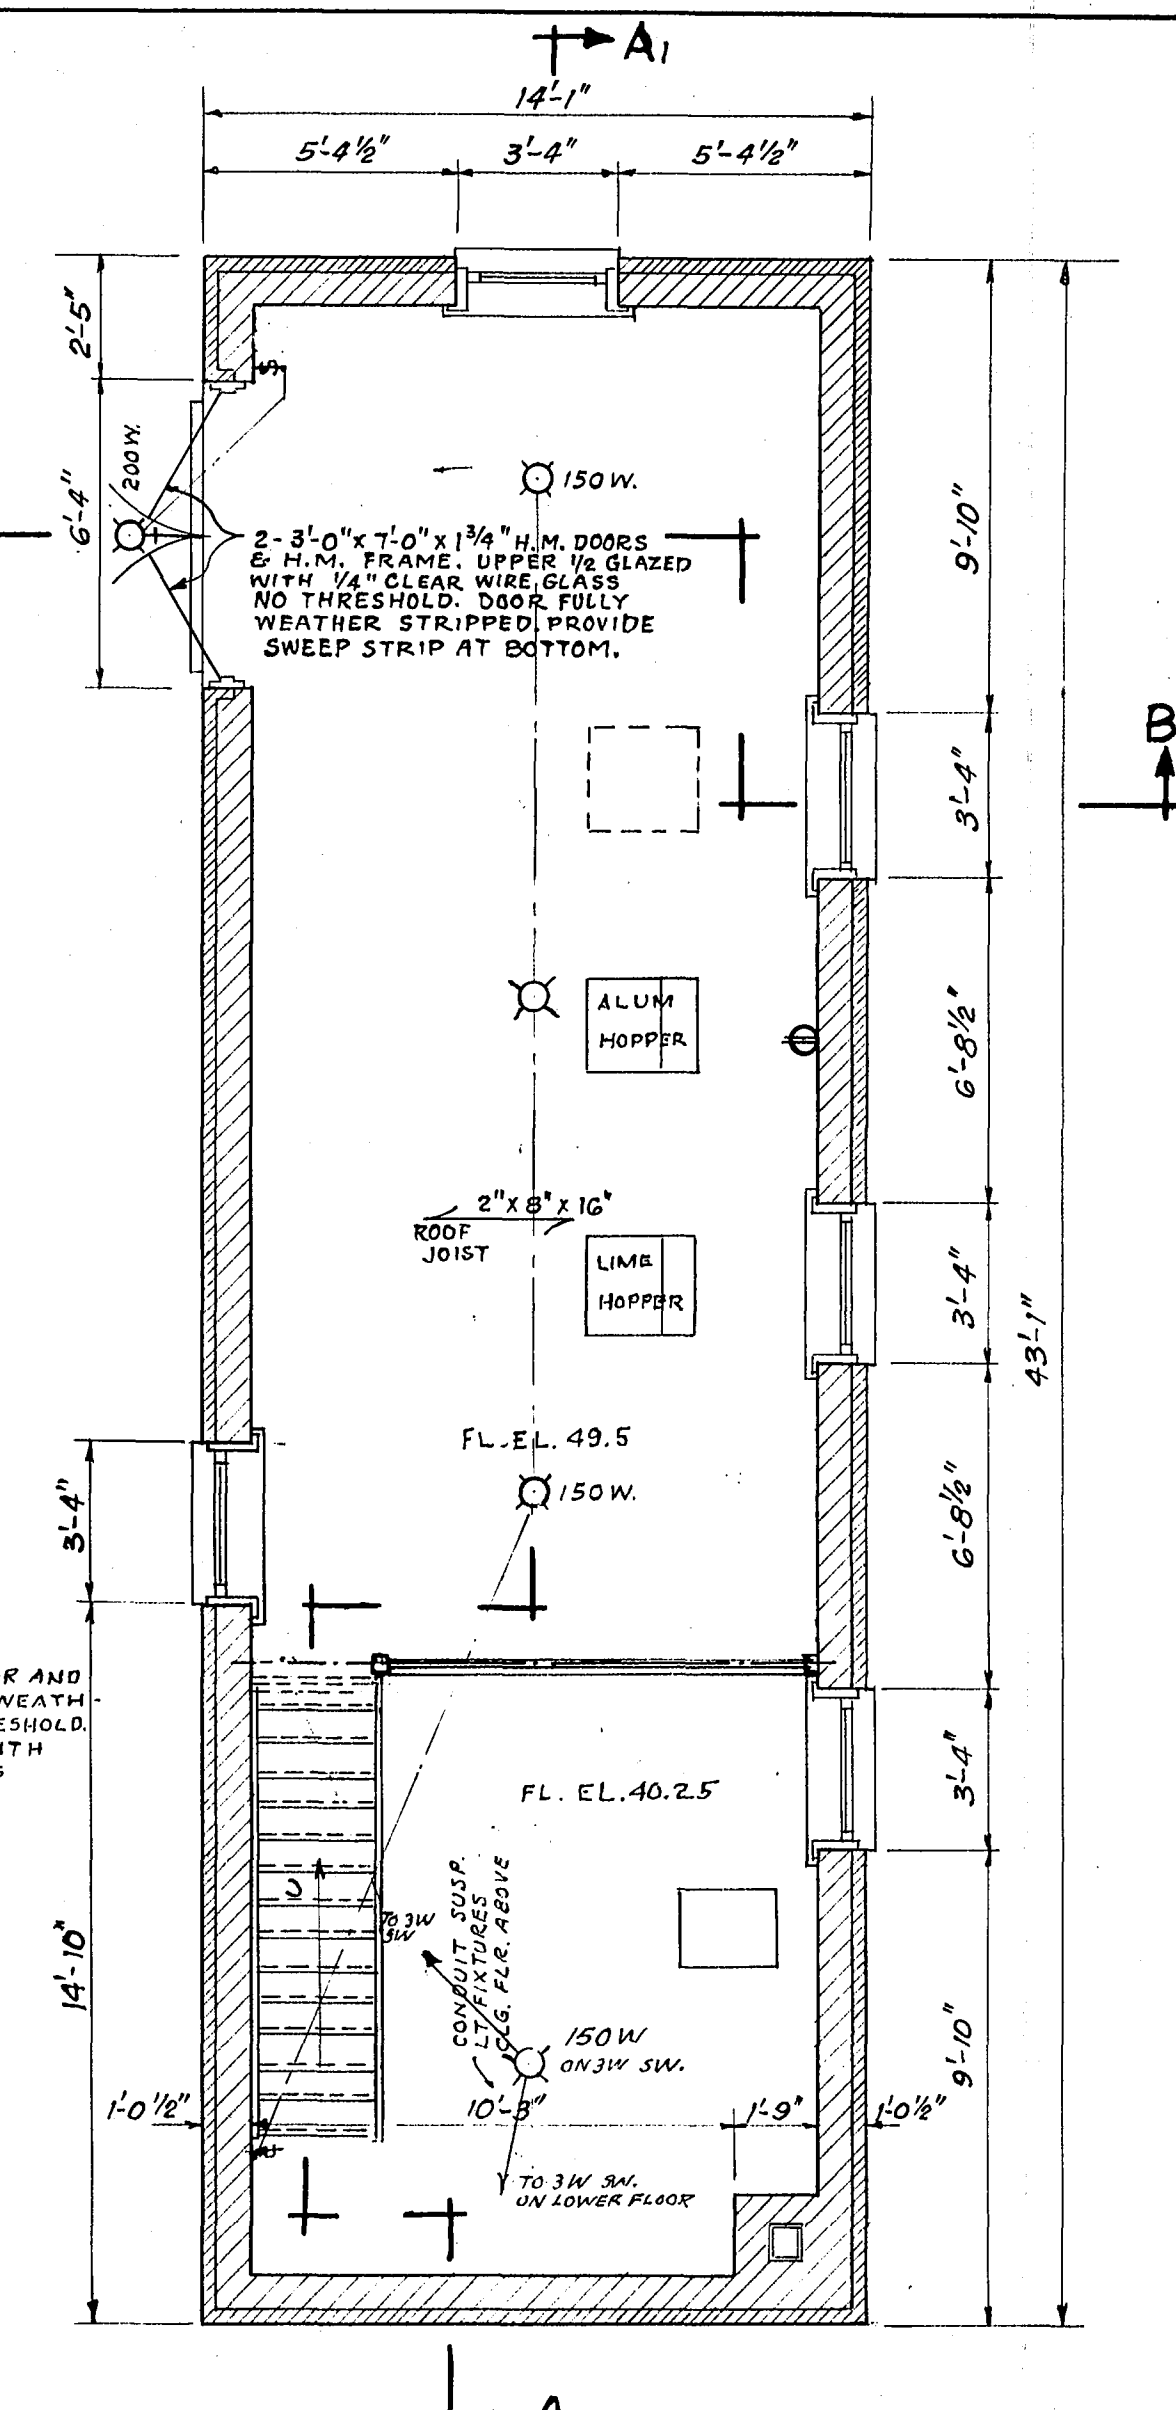


PLAN AT ELEV. 49.5
SCALE: 1/4" = 1'-0"

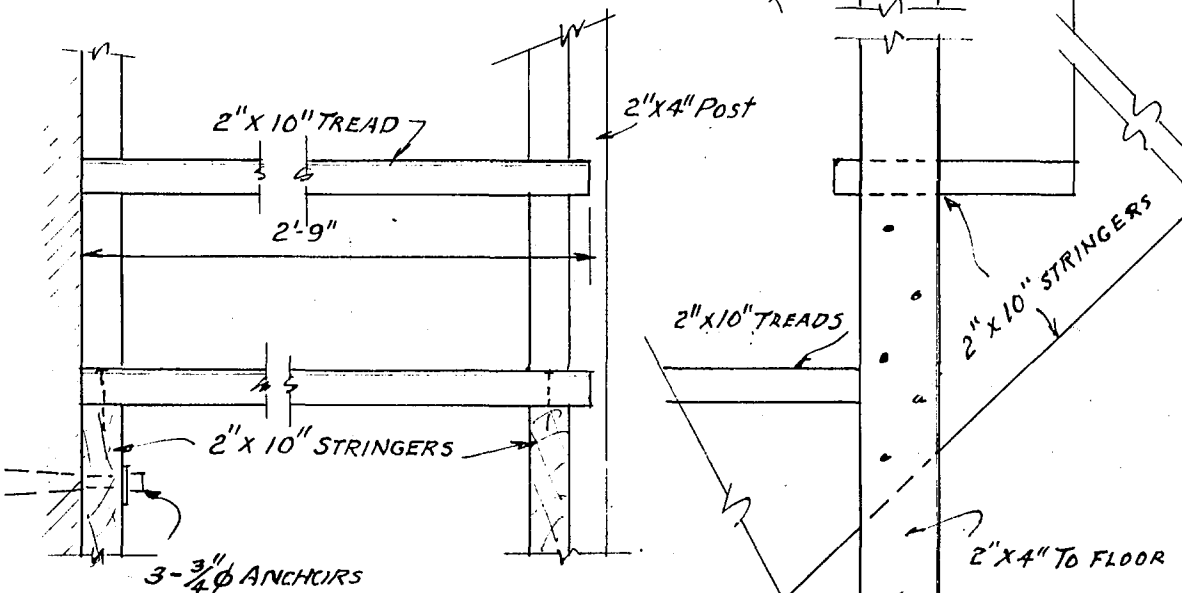

WOOD STAIR DETAILS
SCALE: 1 1/2" = 1'-0"

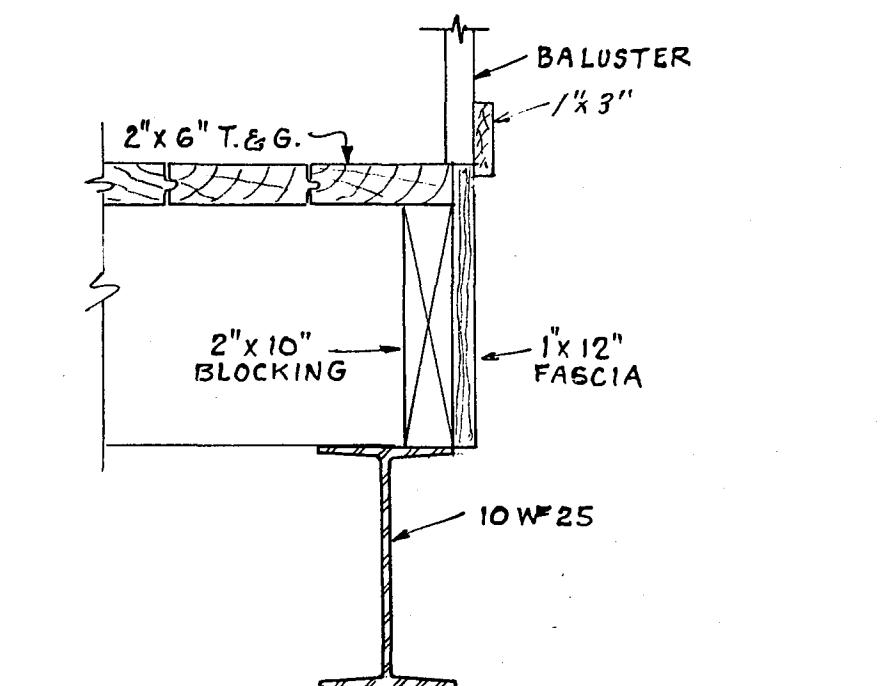

DETAIL EDGE OF PLATFORM
SCALE: 1 1/2" = 1'-0"

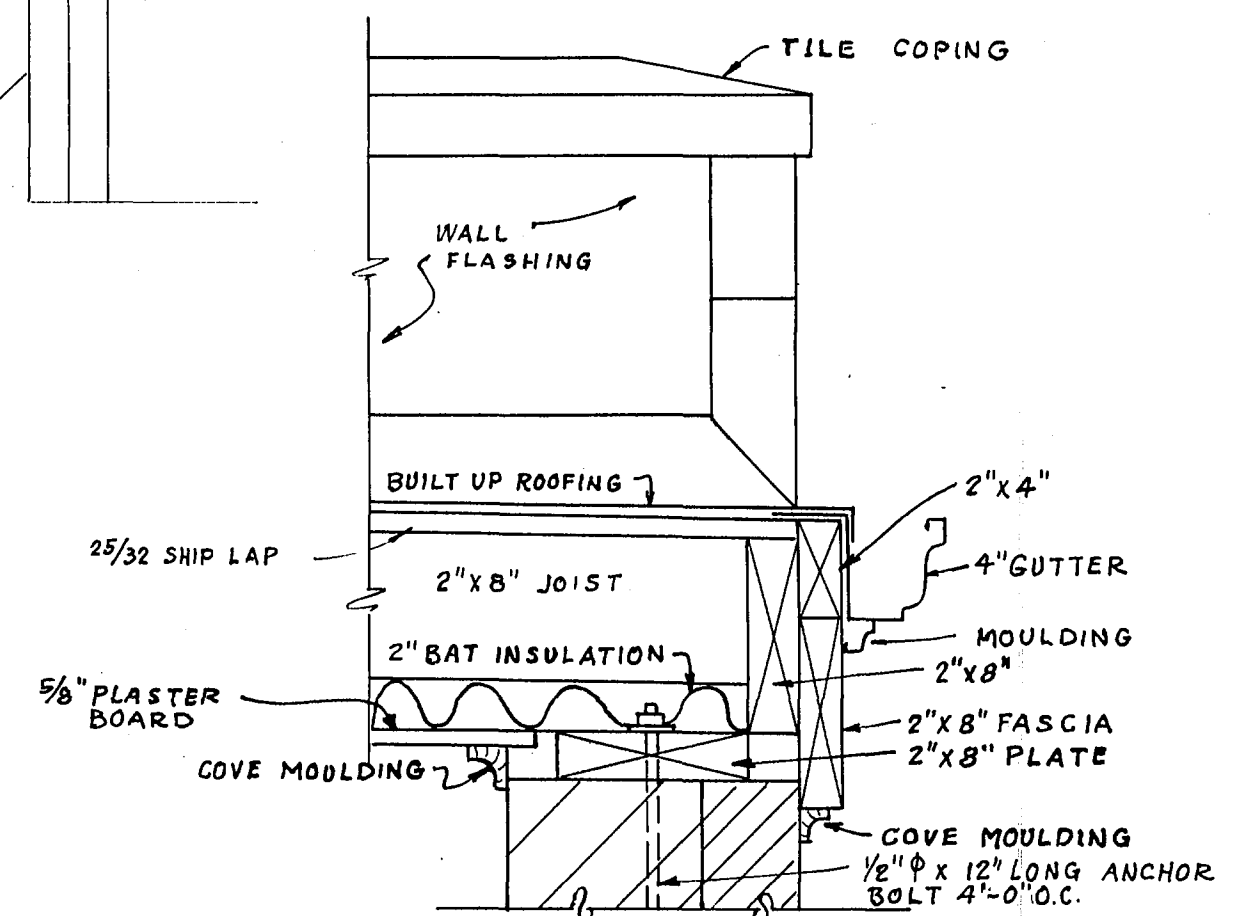

DETAIL AT GUTTER
SCALE: 1 1/2" = 1'-0"

6