




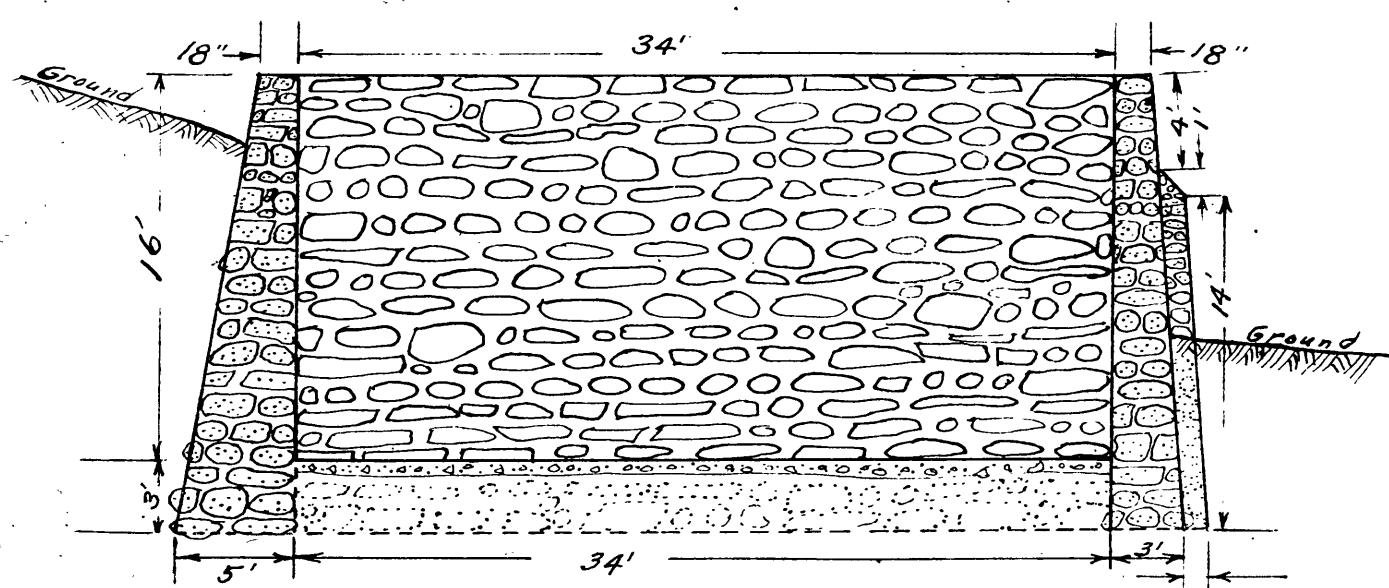


SECTION - A-A

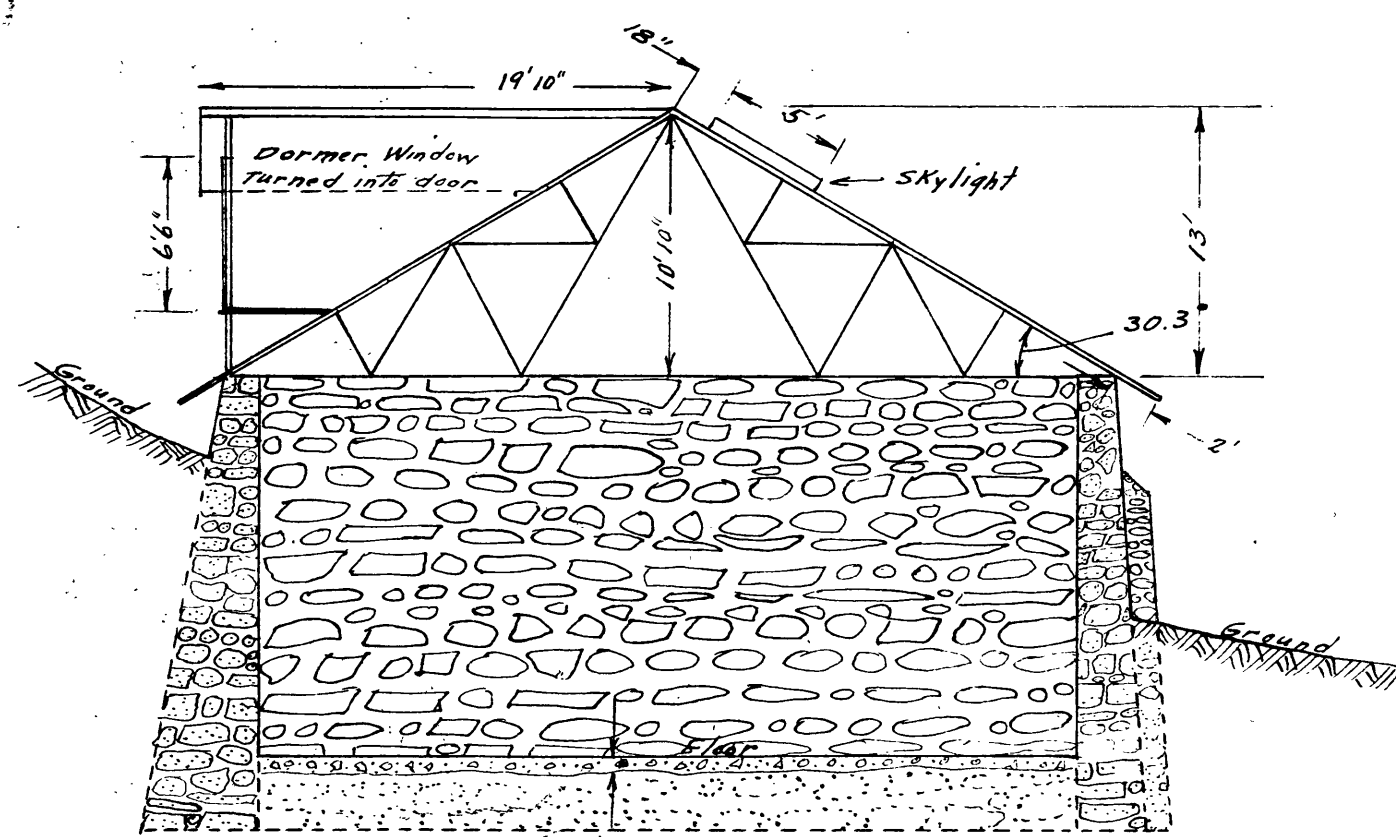

SECTION B-B

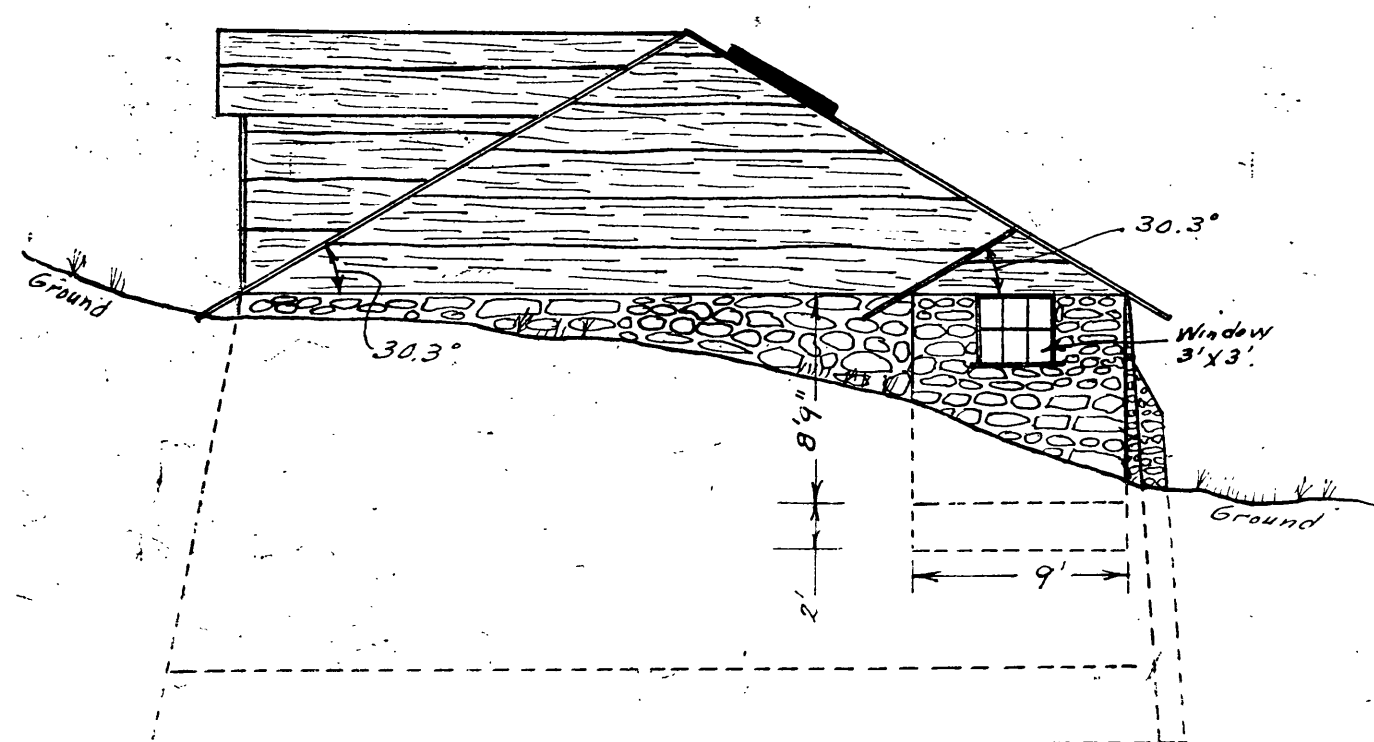


END VIEW (up hill) COMPLETED


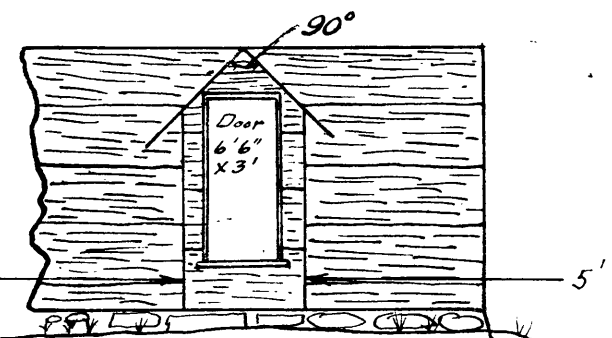


DETAILS OF DORMER


DETAILS  
OF  
SKYLIGHT  
Scale 1" = 2'

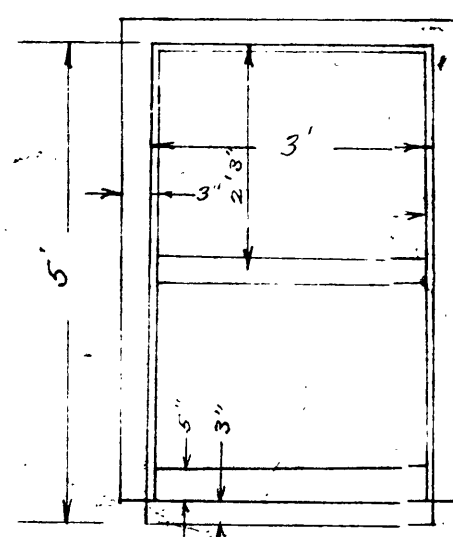


DETAILS  
OF  
SKYLIGHT  
Scale 1" = 8'

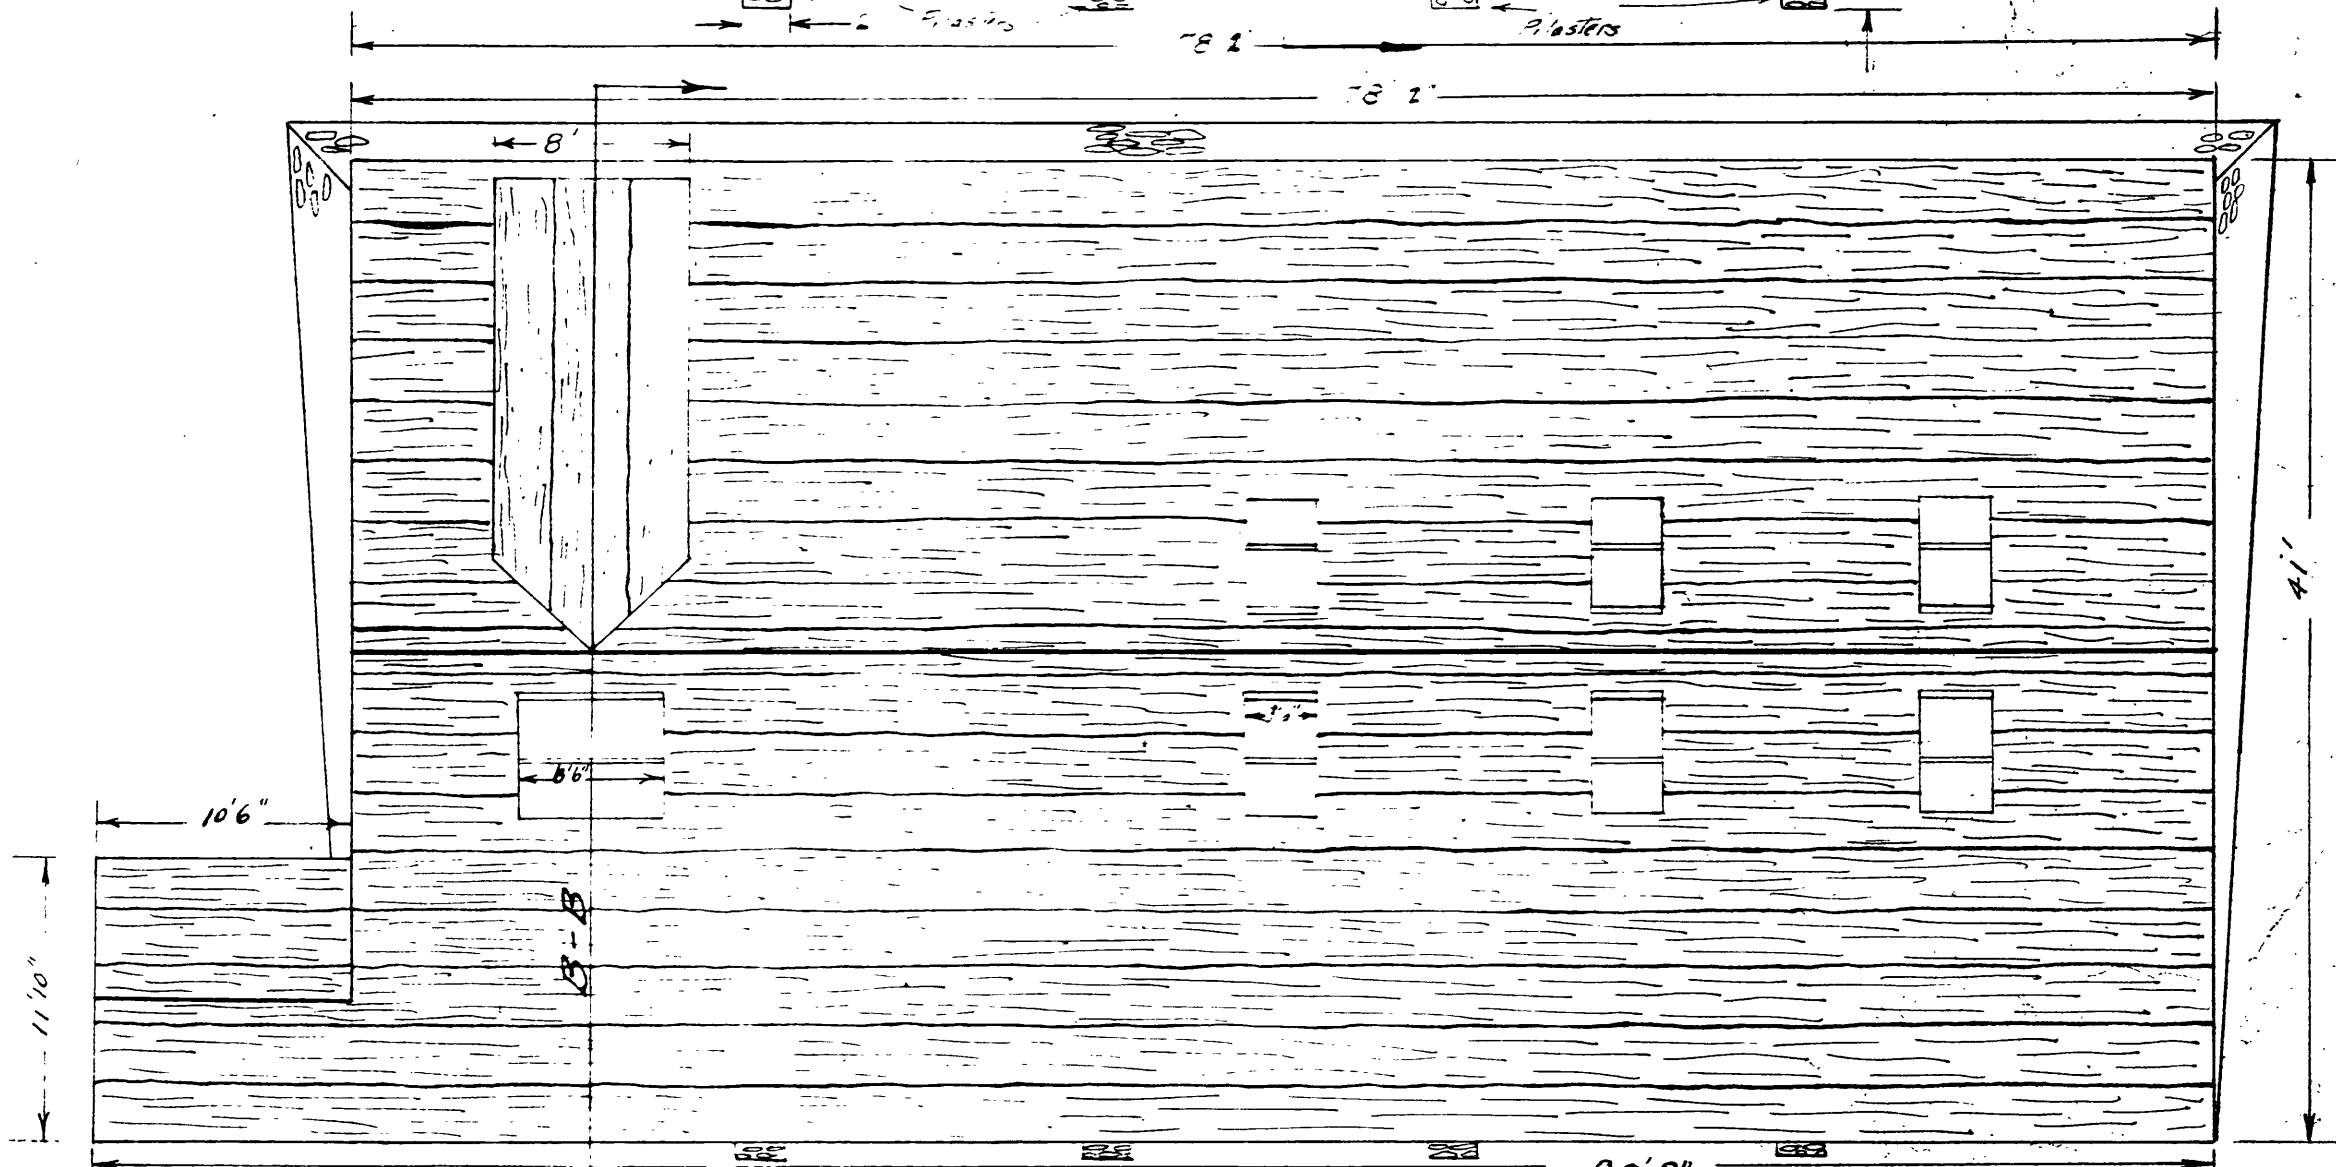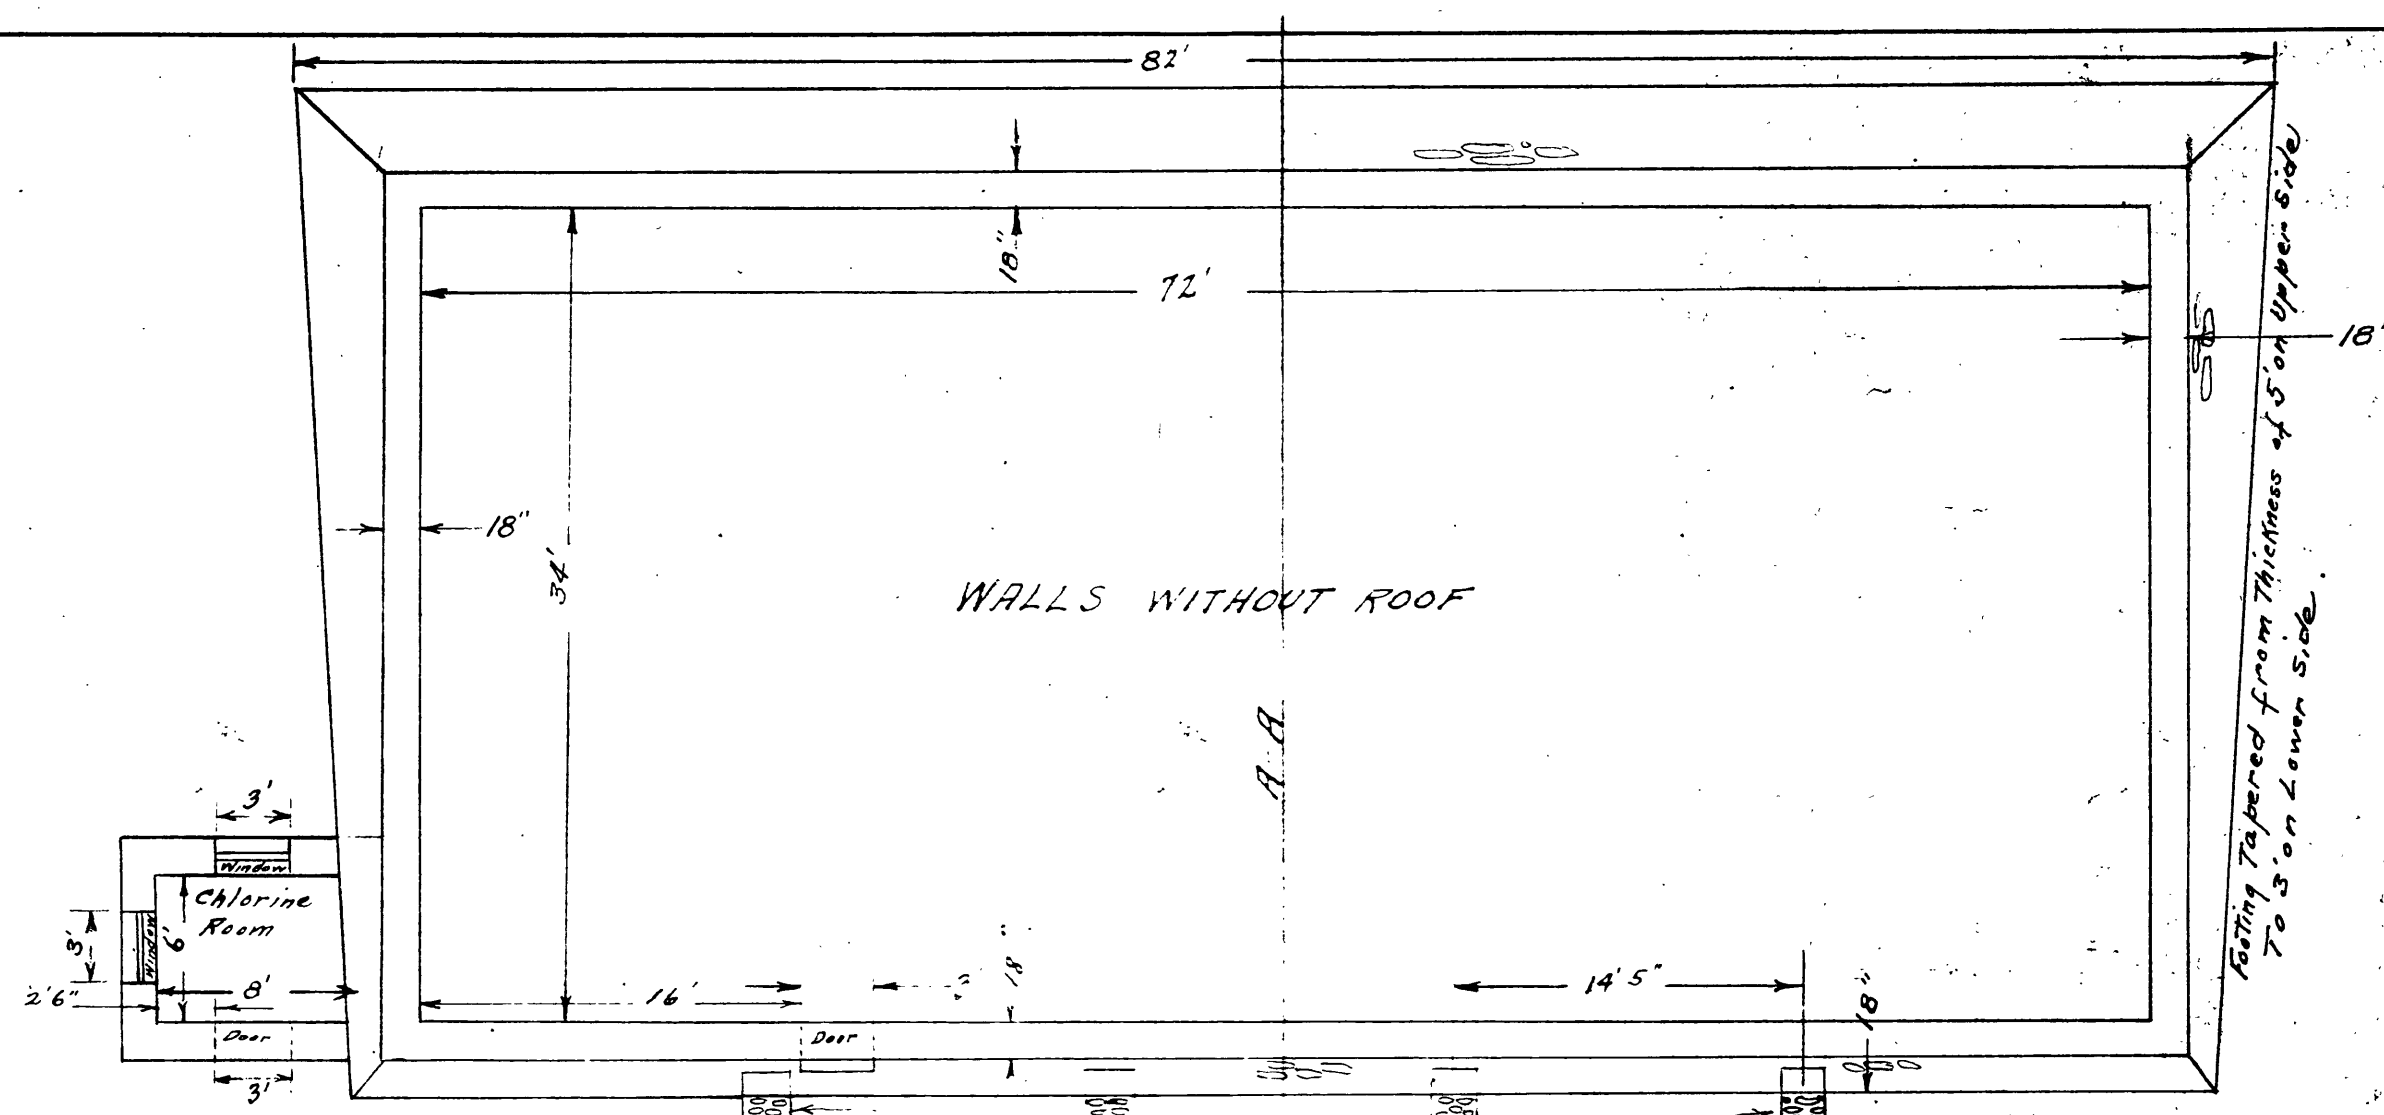

TOP VIEW - COMPLETED BUILDING

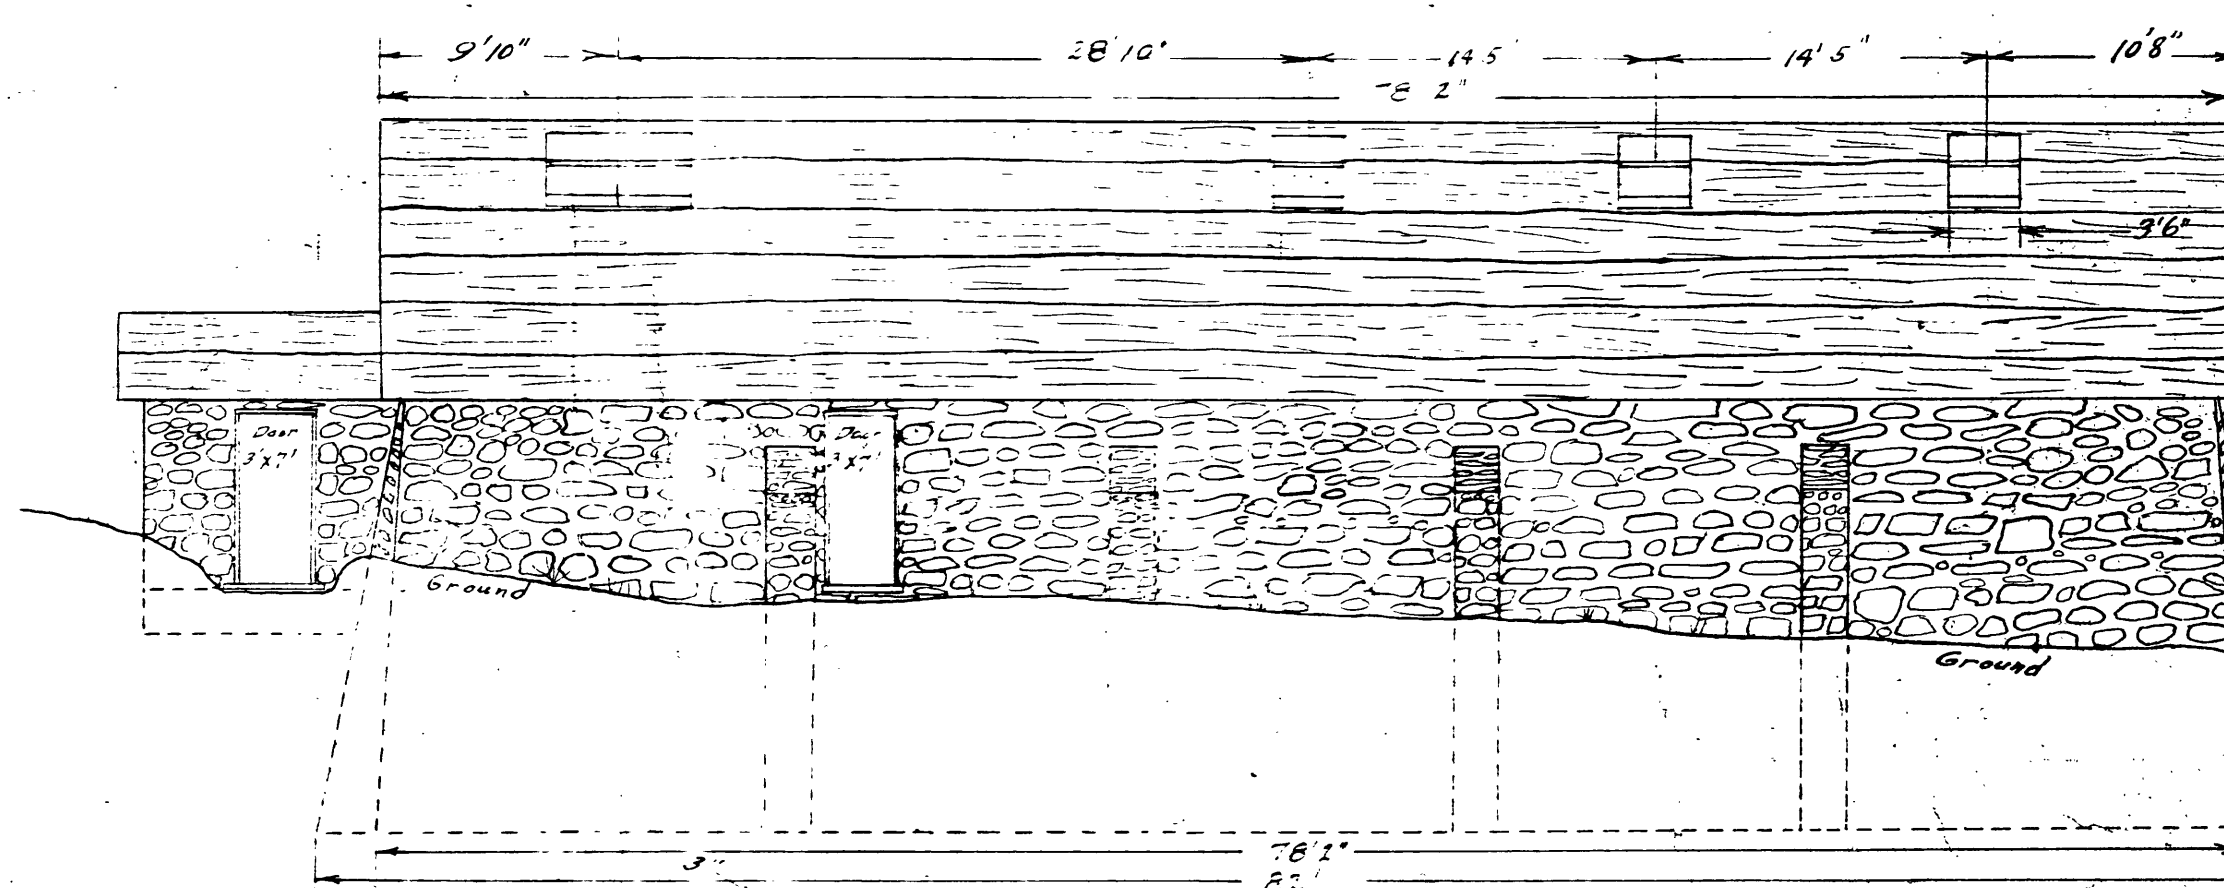

SIDE VIEW (Down hill), COMPLETED BUILDING

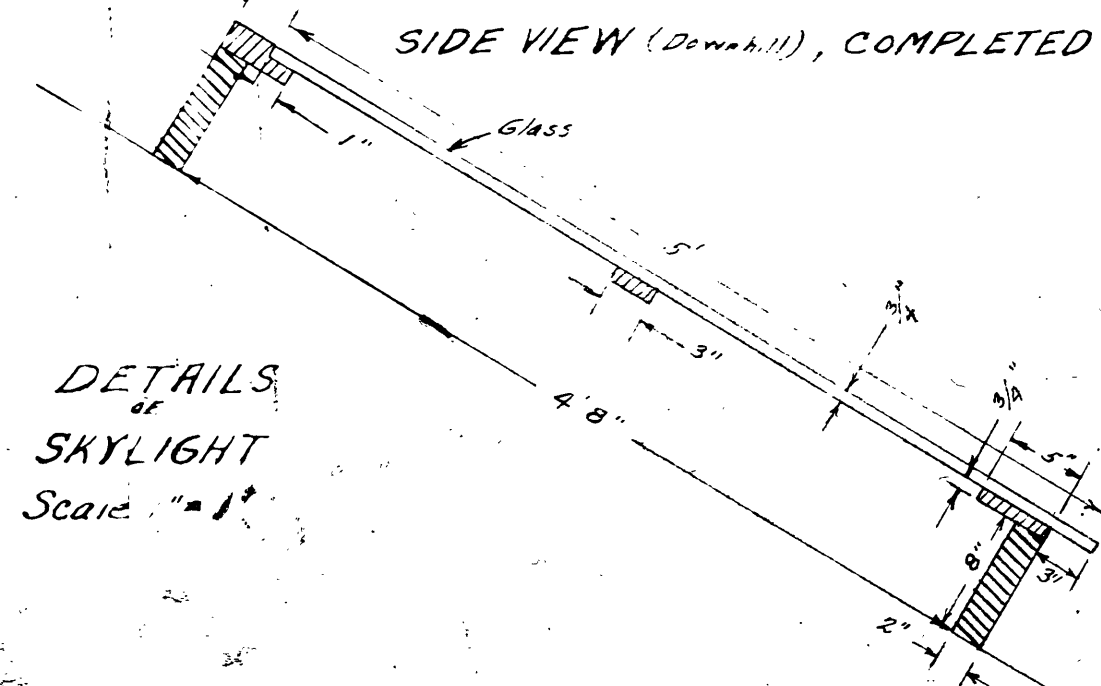

F3-D3  
90  
Plant Building Demolished, Rebuilt  
on Same Foundation - 1996  
**FILTER PLANT BUILDING**  
FALLING CREEK DAM

ROANOKE WATER WORKS CO.  
ROANOKE VIRGINIA

SCALE 1" = 8'  
DRAWN BY H.M.H.  
TRACED BY

h  
28.5  
h

h  
8  
h