
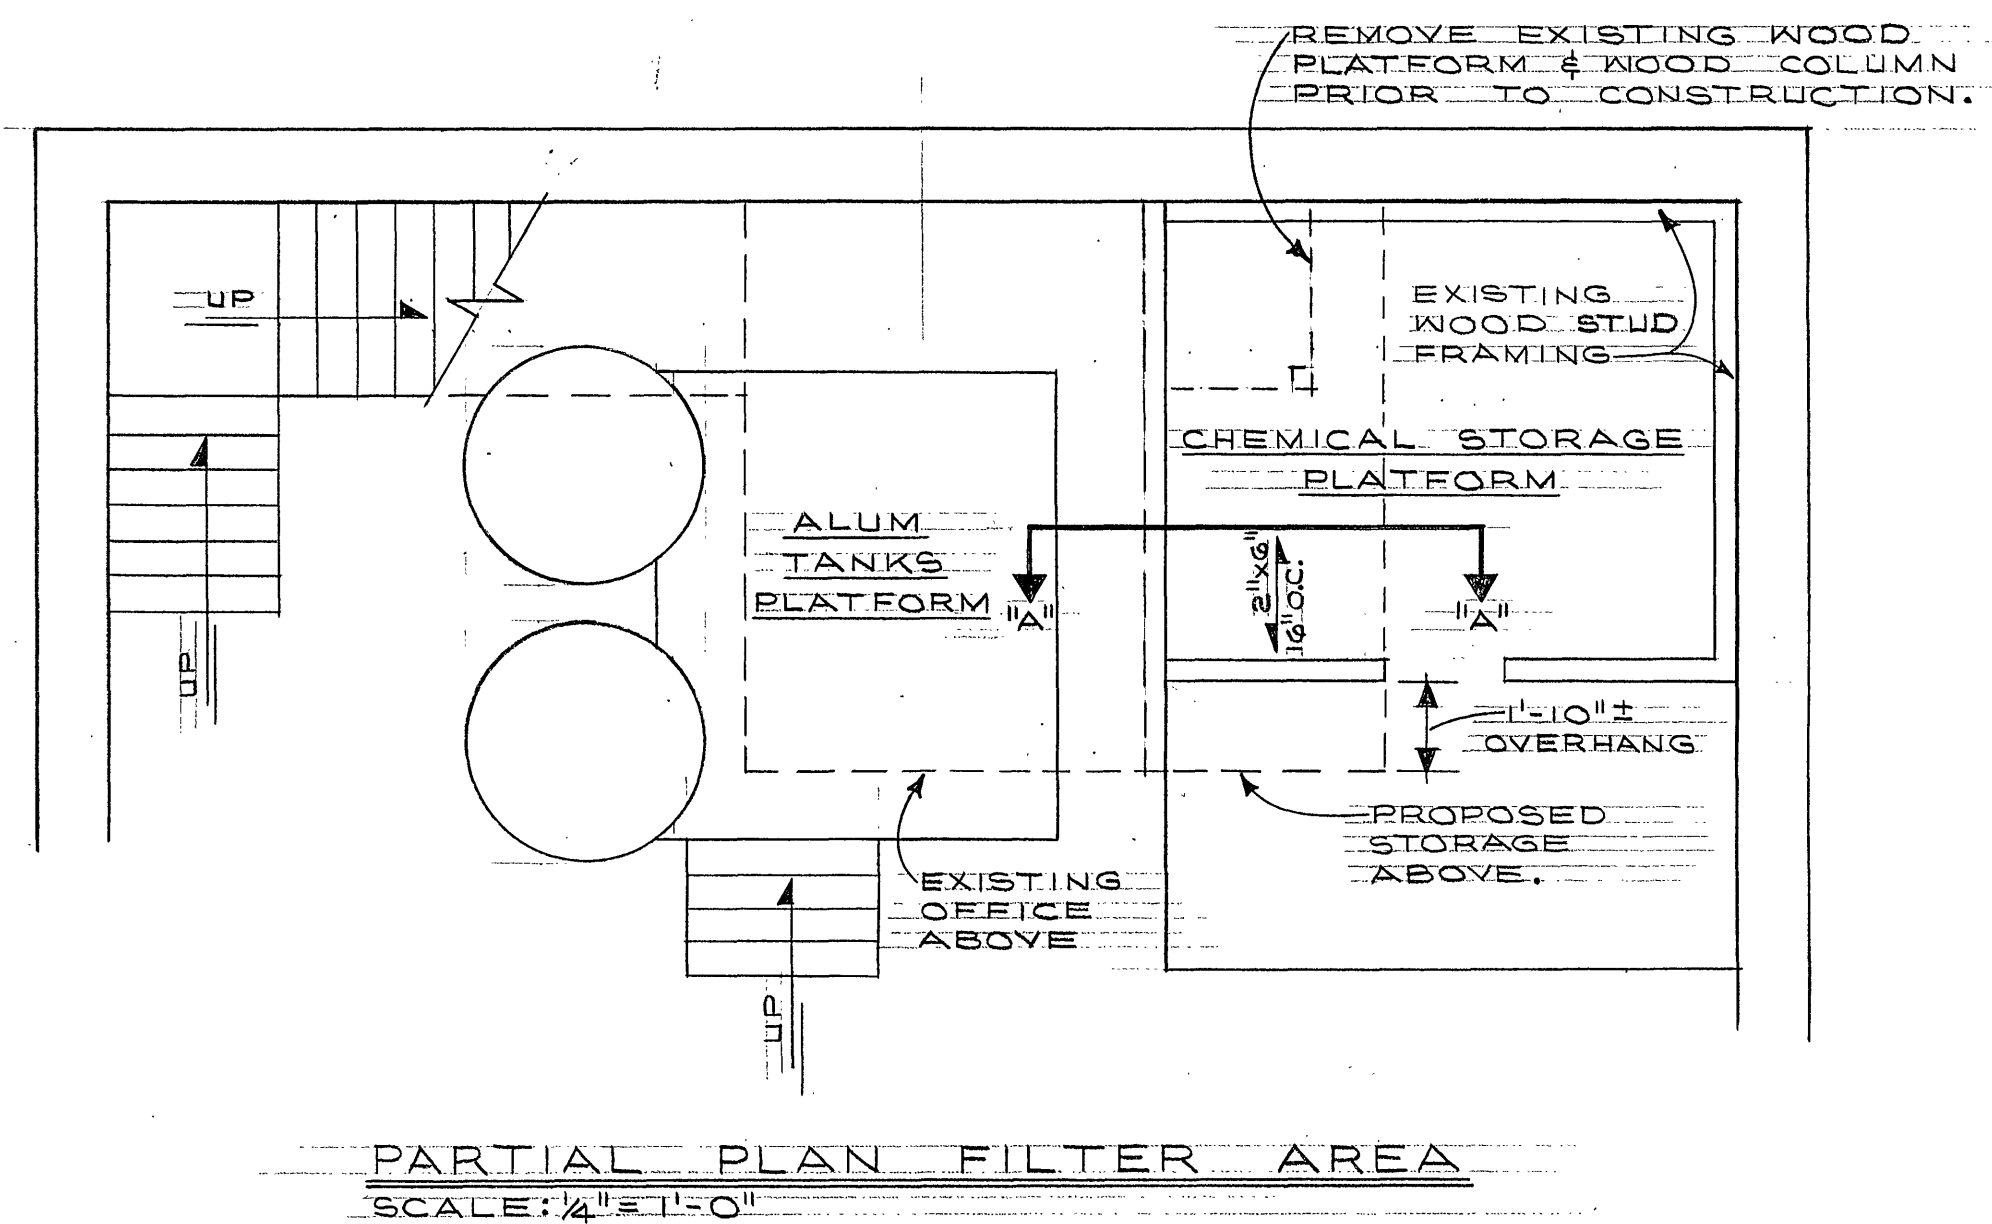
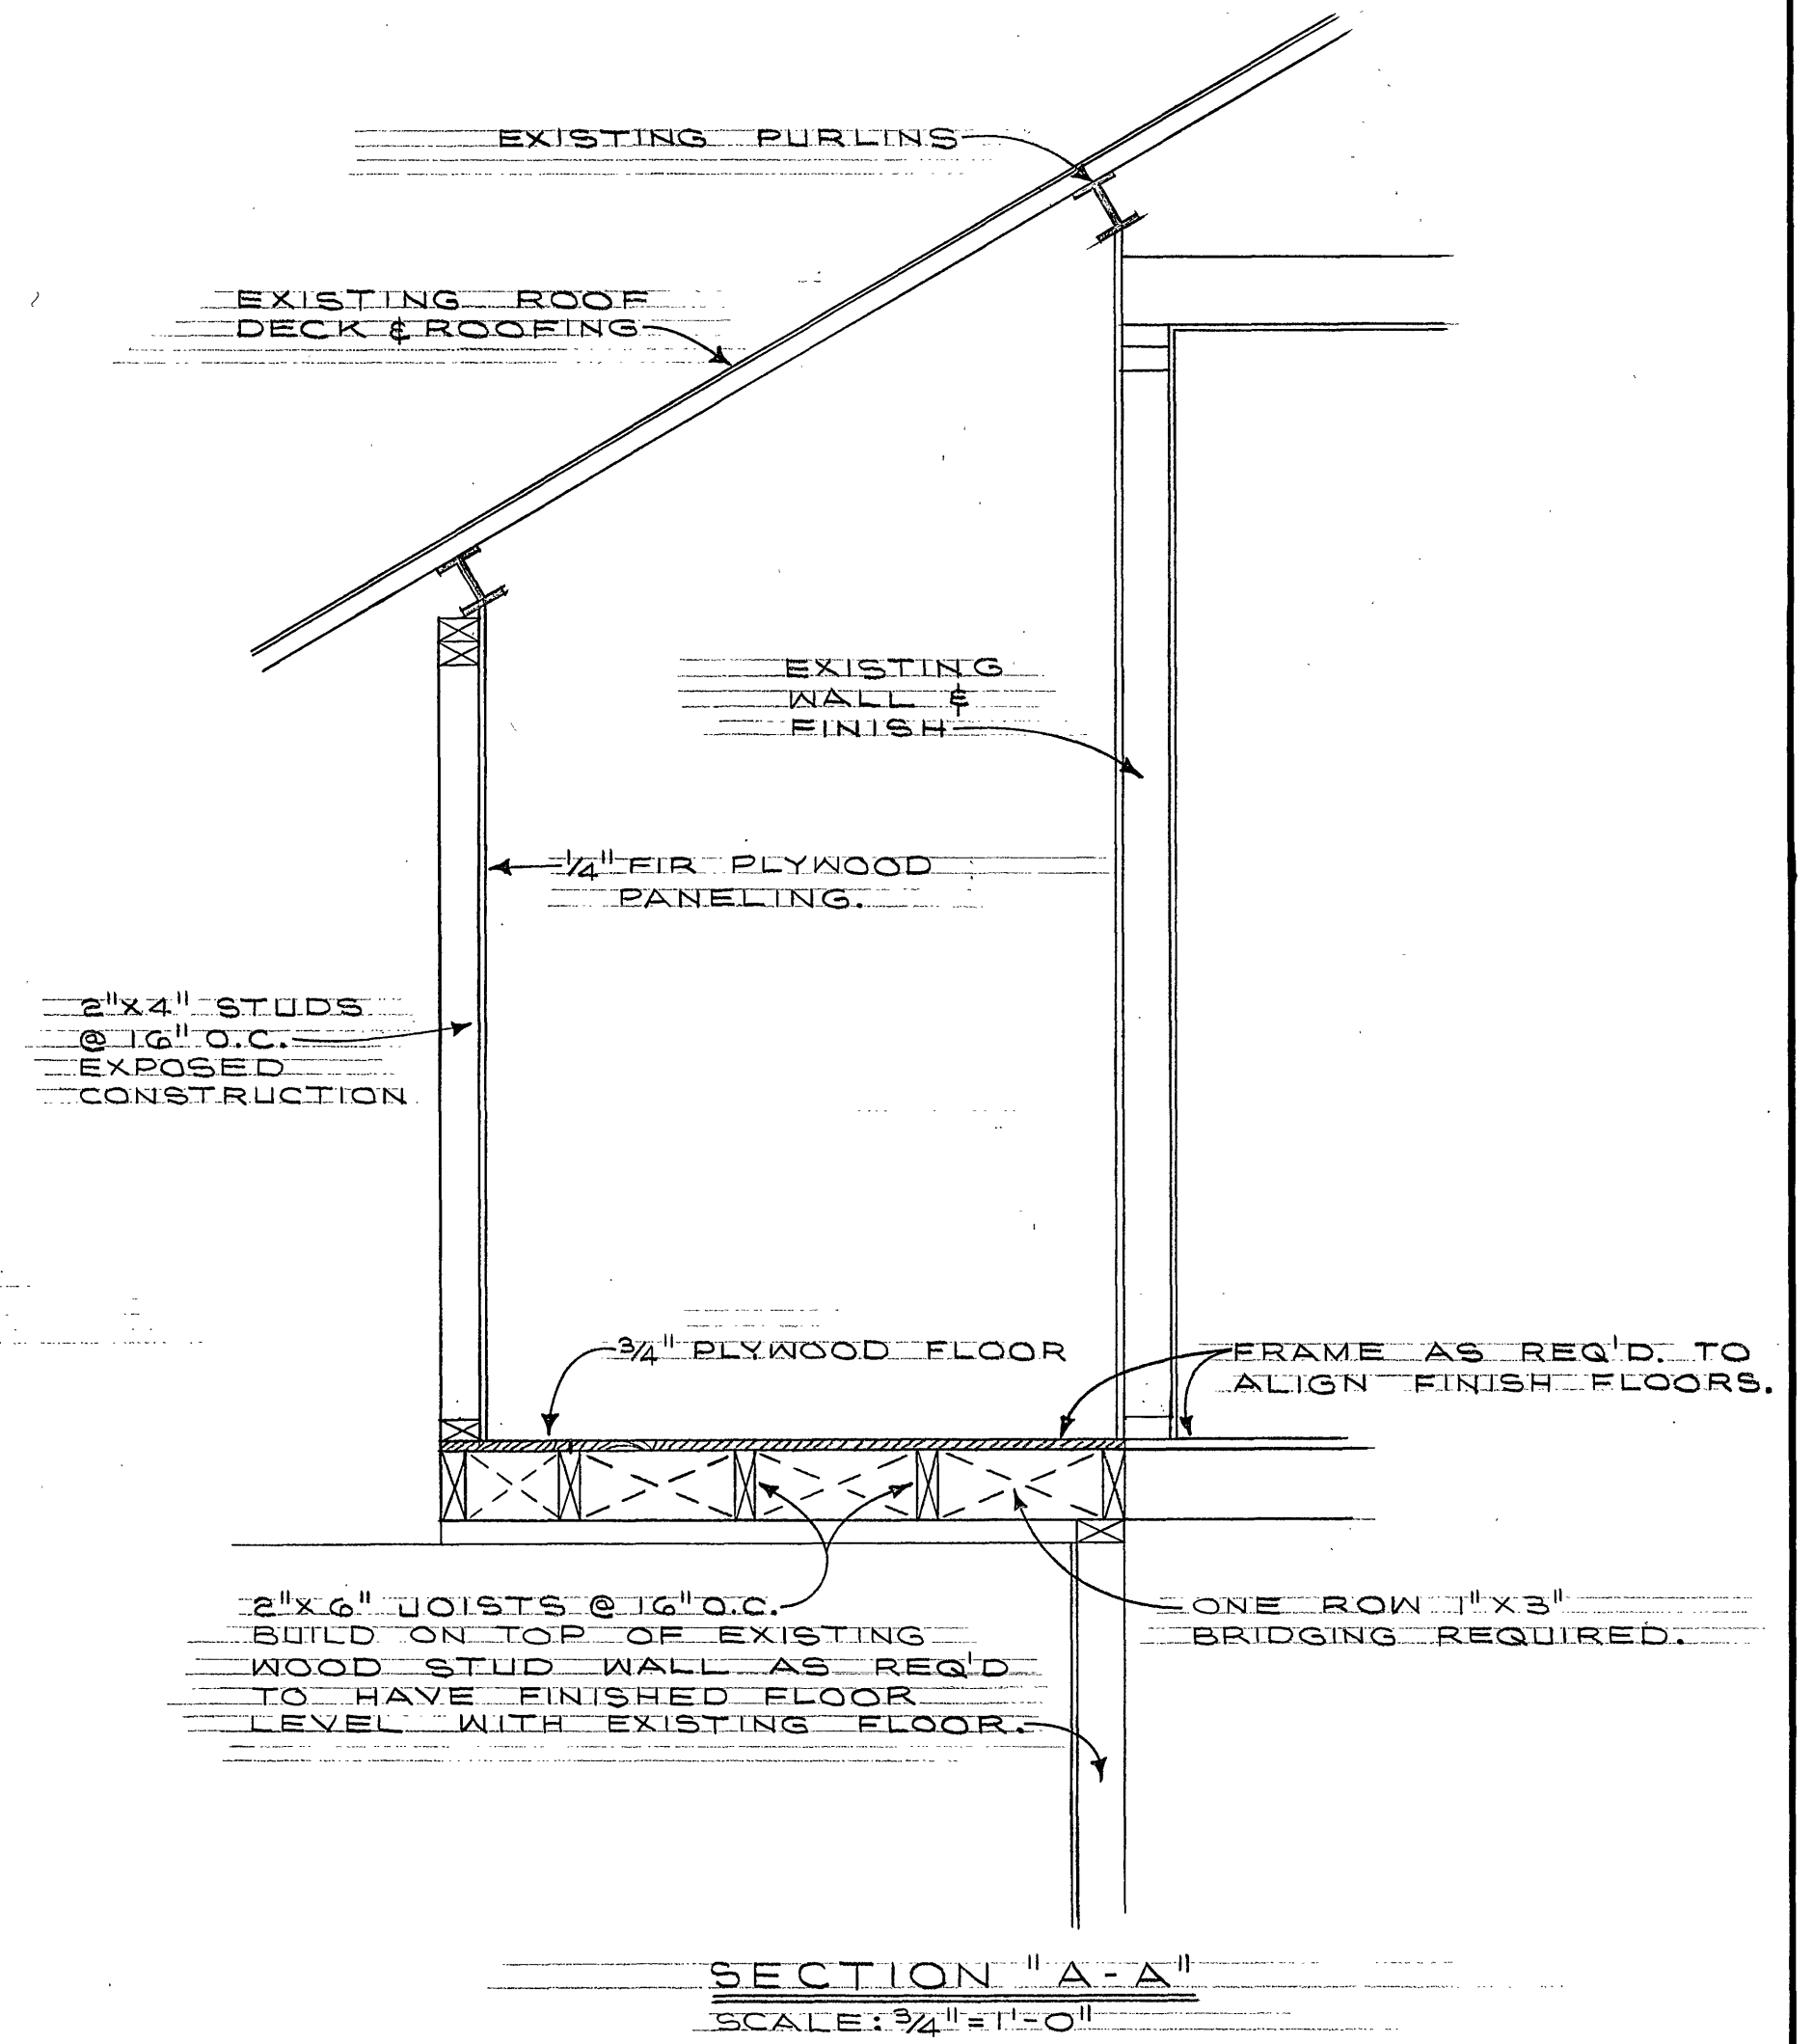


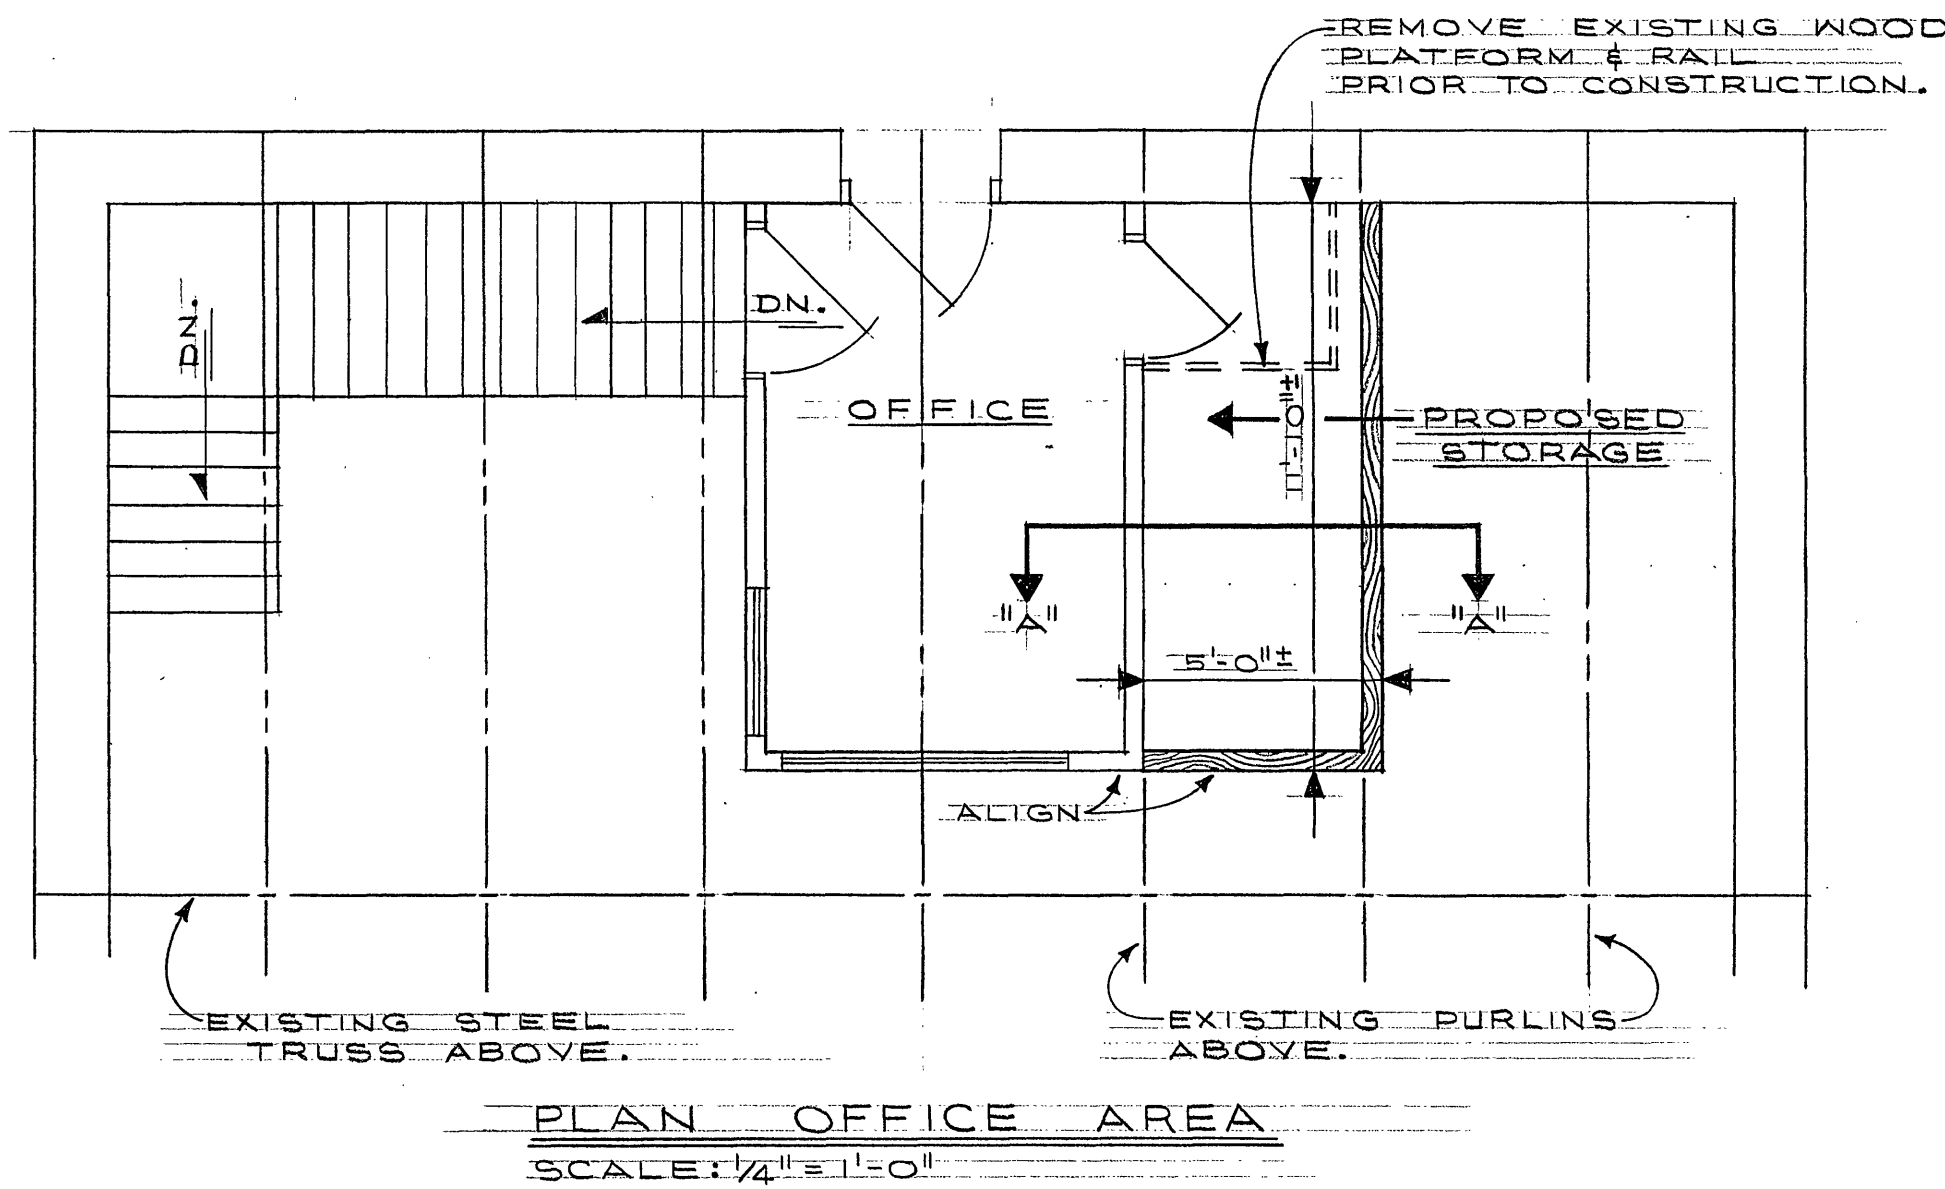

DATE	REV.	DESCRIPTION	BY
PLAN AND SECTION			
Thomson J. Brody		CITY ENGINEER	
DRAWN		LBY	
CHECKED		LBC	
APP'D			
DATE		11-12-76	
JOB NO.		3869-A	
CITY OF ROANOKE OFFICE OF CITY ENGINEER ROANOKE, VIRGINIA		SHEET	
CONTRACTOR MUST VERIFY ALL DIMENSIONS AT PROJECT BEFORE PROCEEDING WITH WORK		OF 1	