
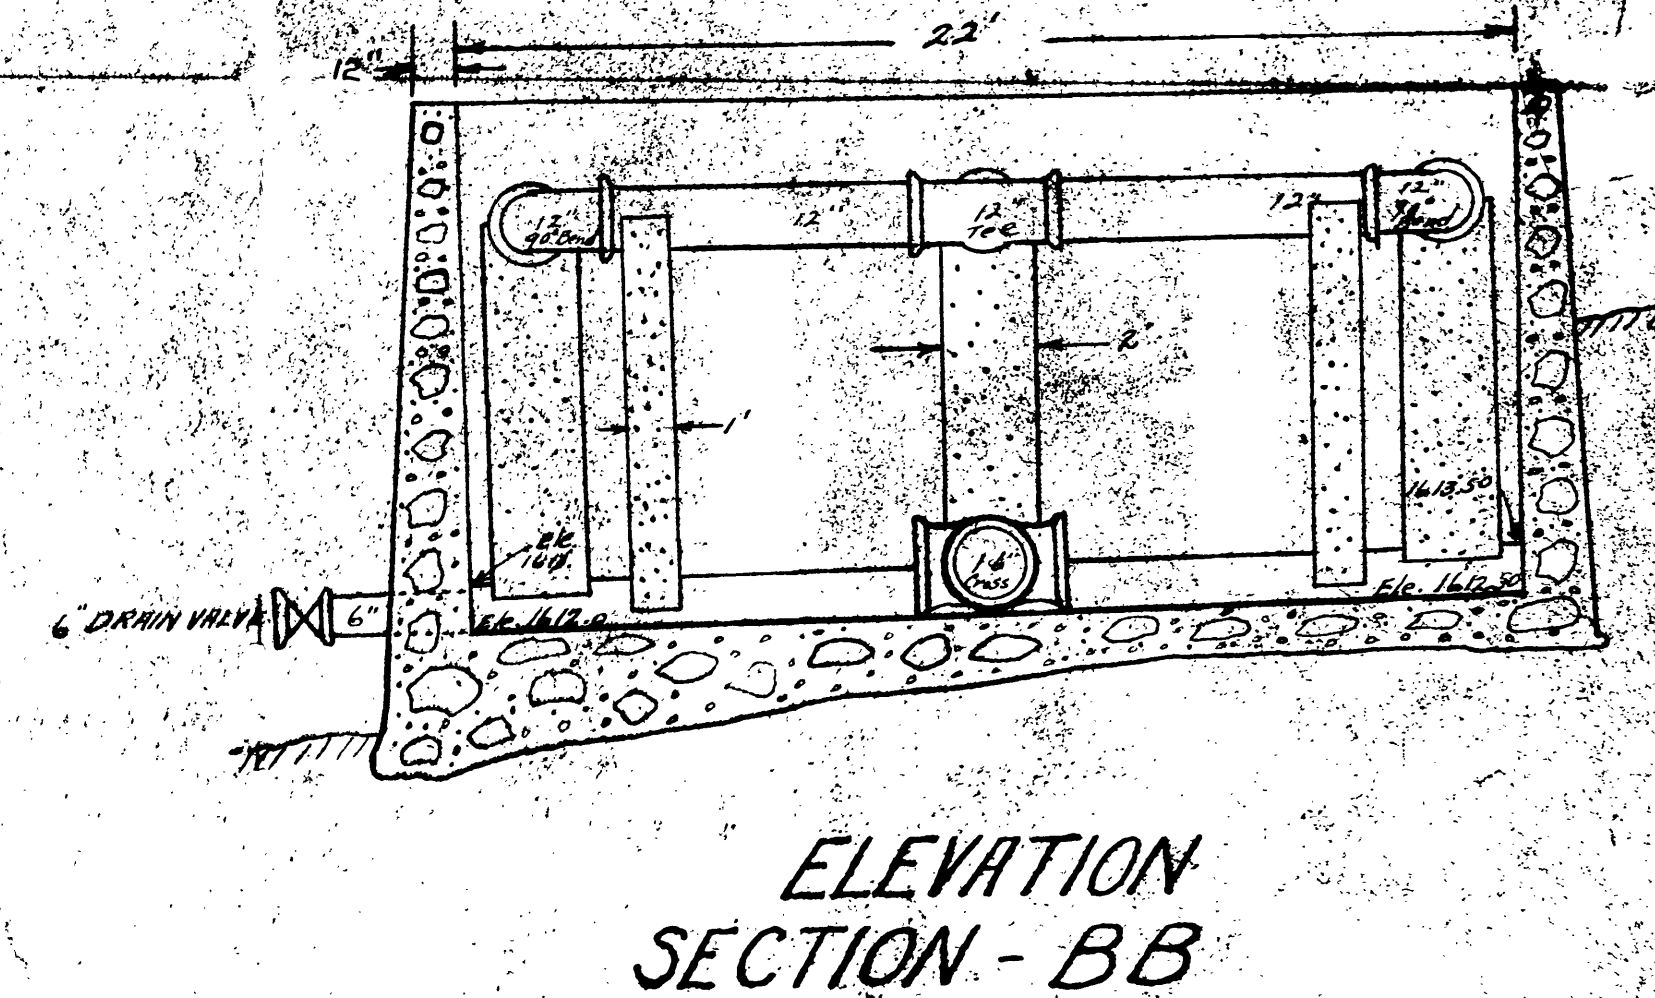
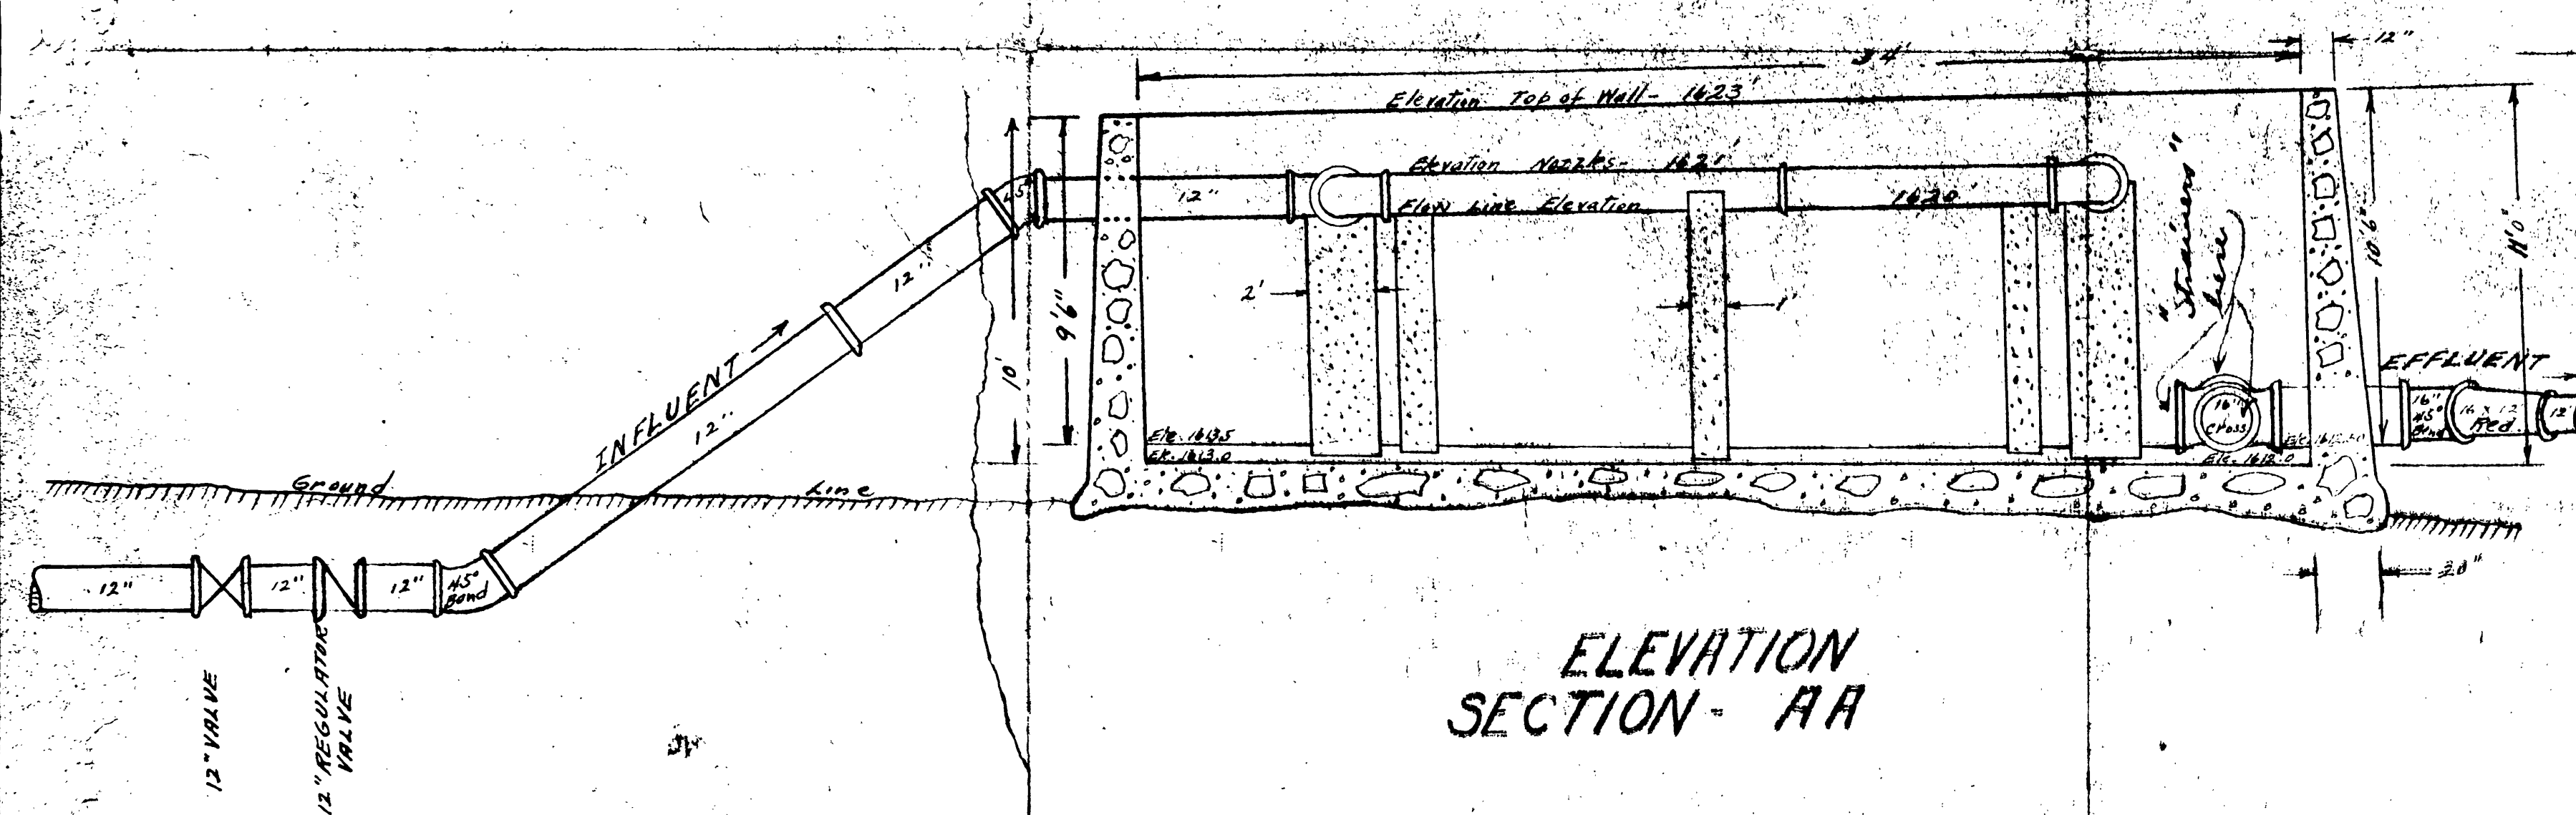


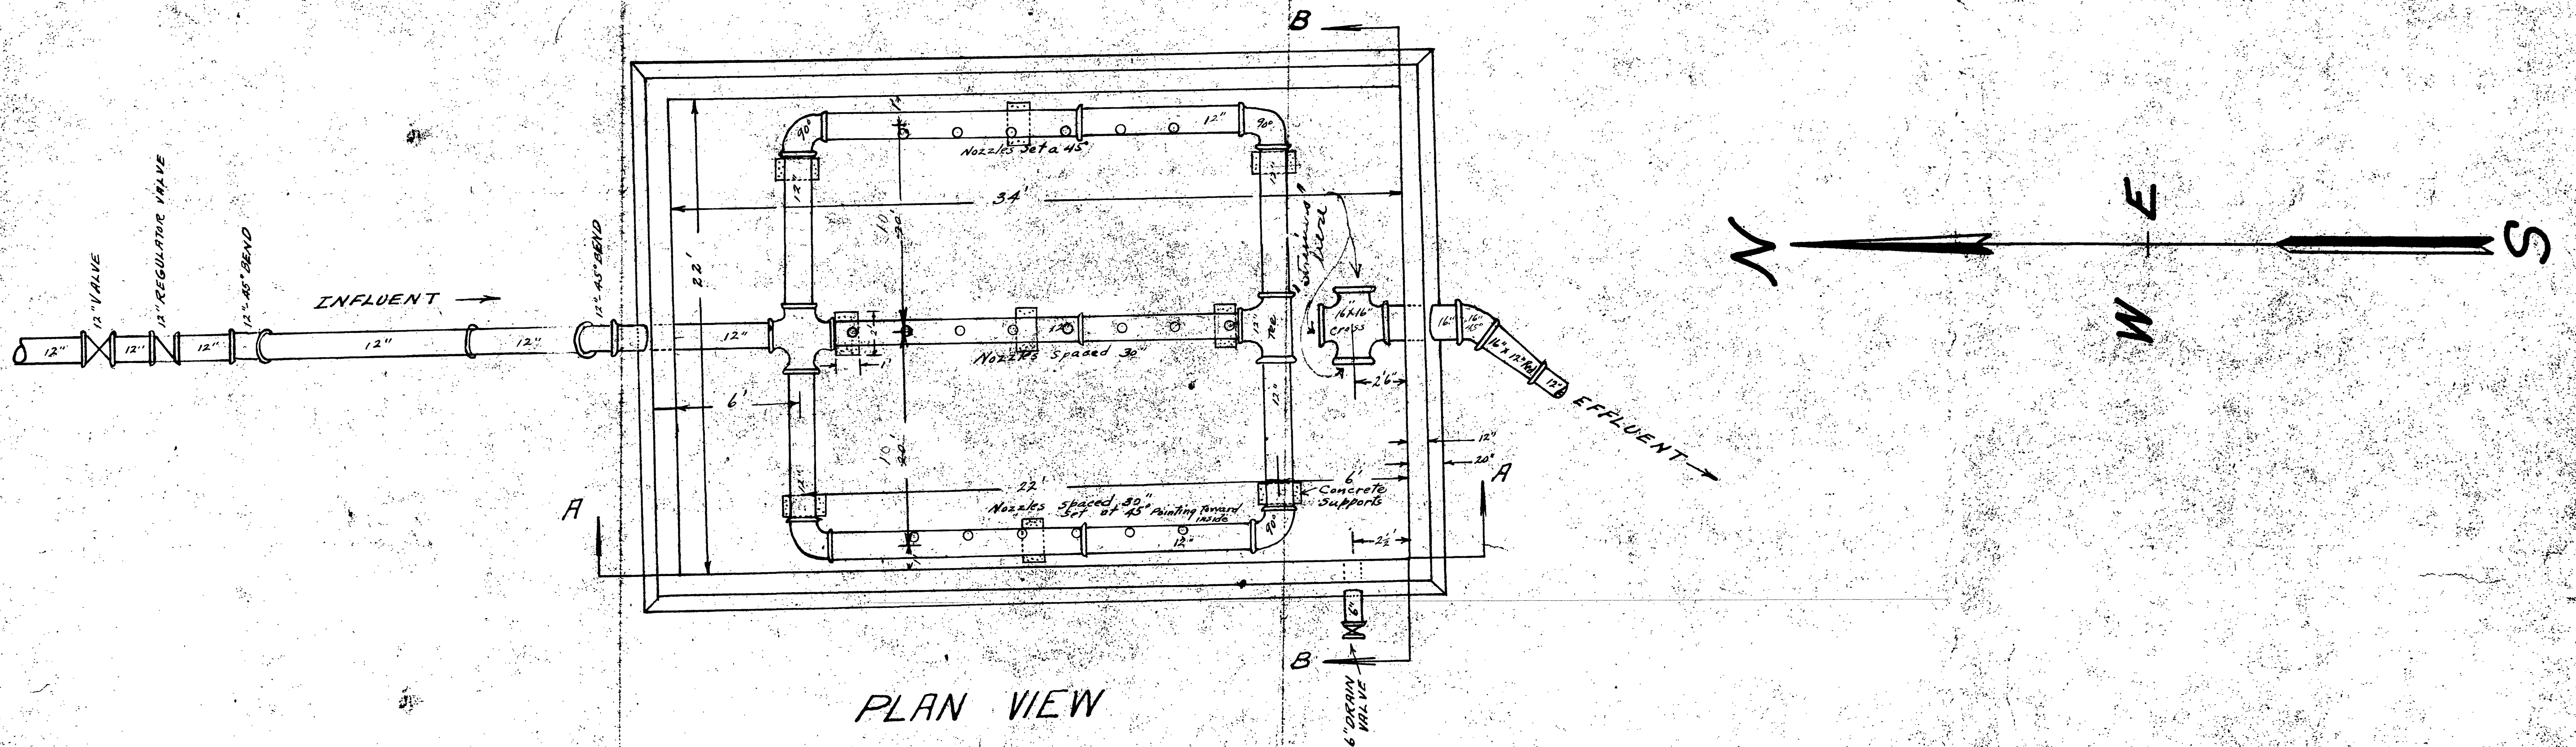

PROPOSED AERATOR FOR FALLING CREEK RESERVOIR

F3-D3
98

SKETCH NO. 3
(PART 2)
APE 1184 REVISION NO. 1
REWORK WATER INLET
R. H. H. H.
SC. 5/27 DATE 9/20/99
TR. AM. H. H. H. H.
DPT 9/2/99