




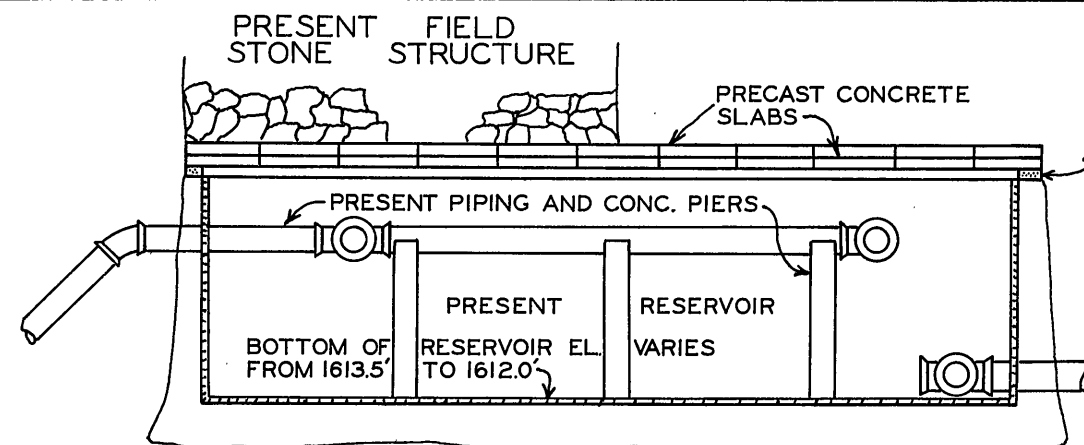


LONGITUDINAL SECTION
SCALE: 1/8" = 1'

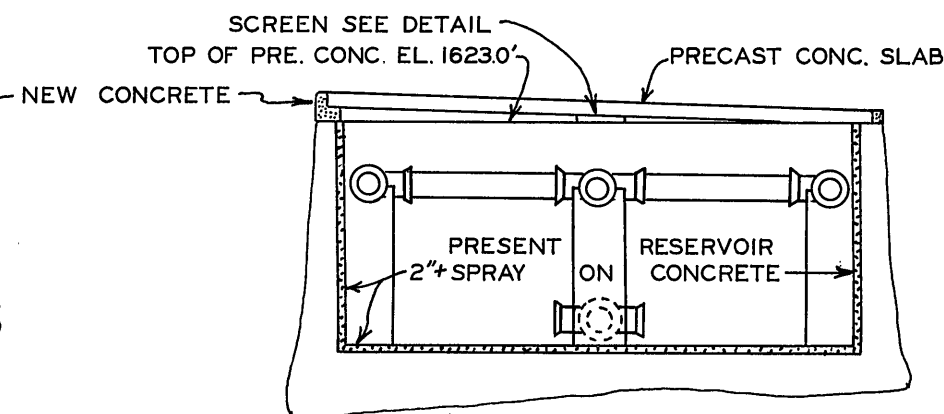


TRANSVERSE SECTION
SCALE: 1/8" = 1'

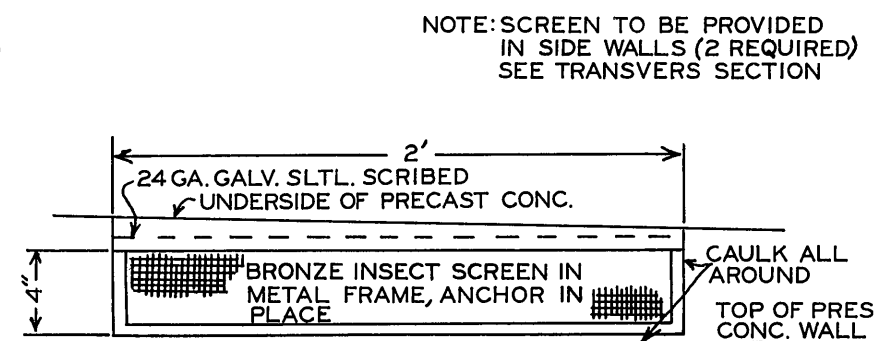


ELEVATION OF SCREEN
SCALE: 1 1/2" = 1'

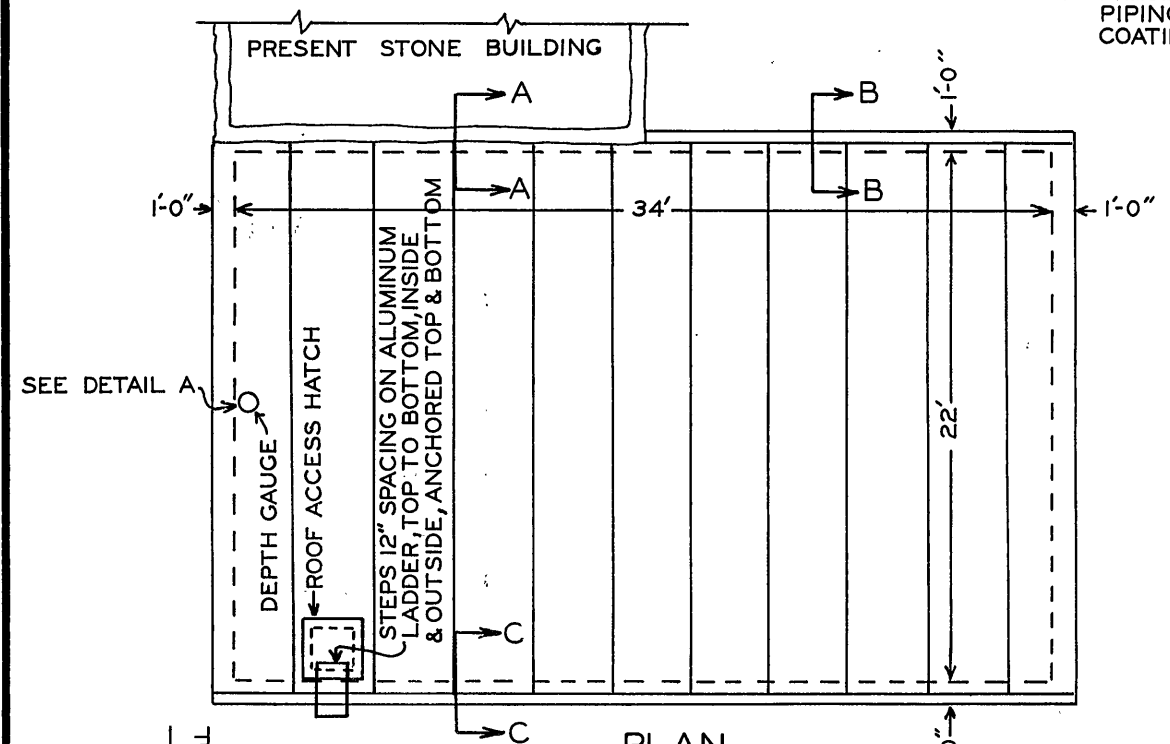


PLAN
SCALE: 1/8" = 1'

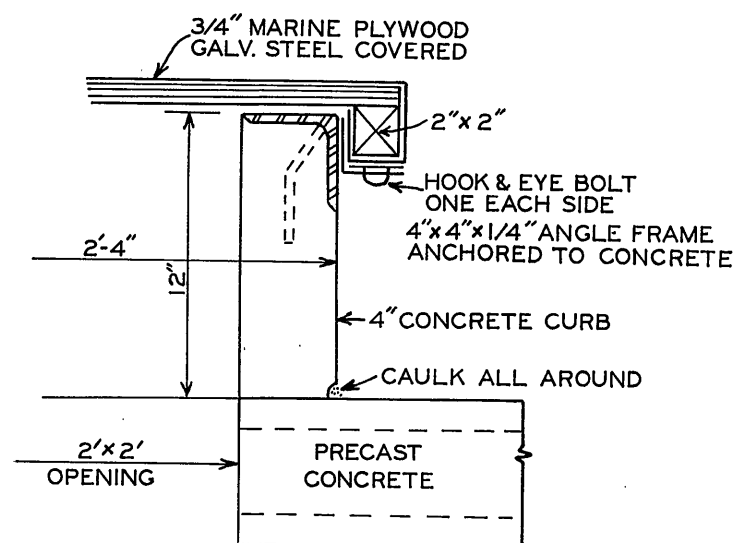


ROOF HATCH DETAIL
SCALE: 1 1/2" = 1'

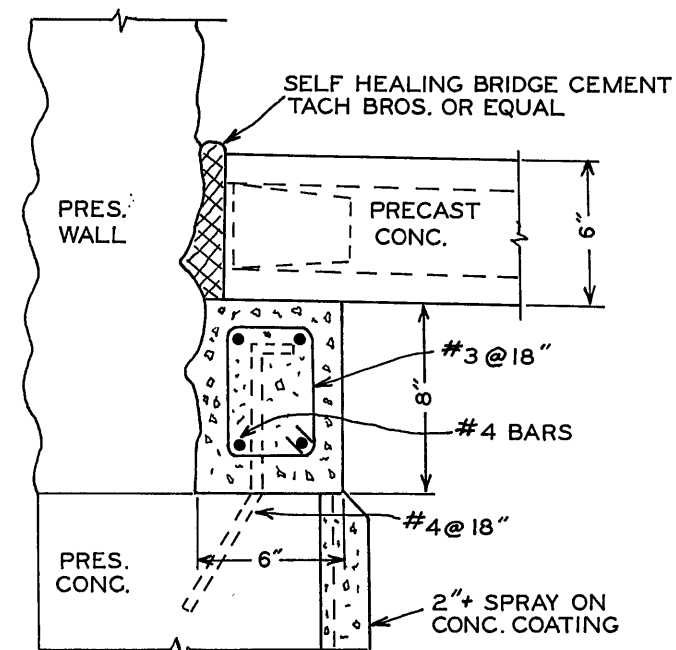


SECTION A-A
SCALE: 1 1/2" = 1'

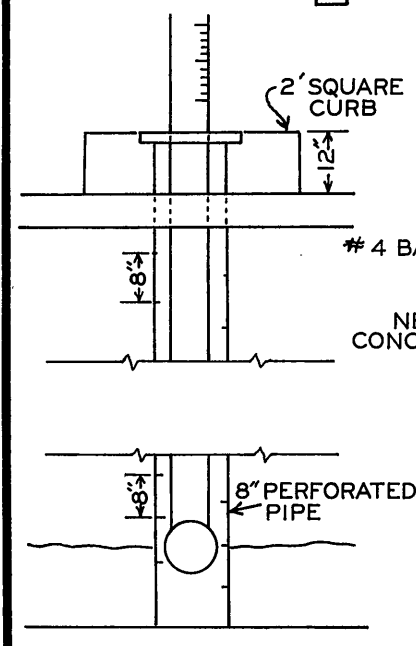

DETAIL A
NOT TO SCALE

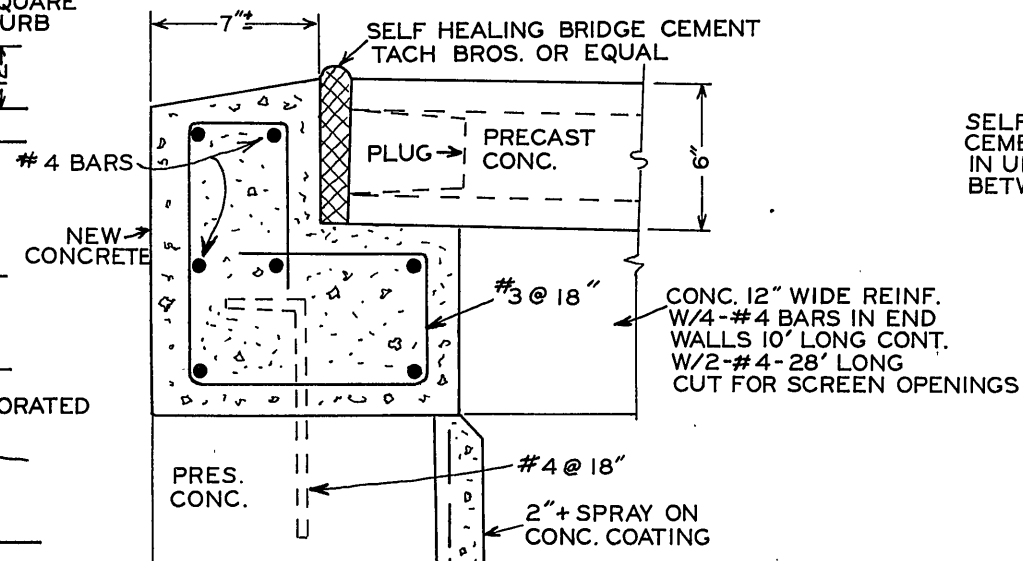

SECTION B-B
SCALE: 1 1/2" = 1'

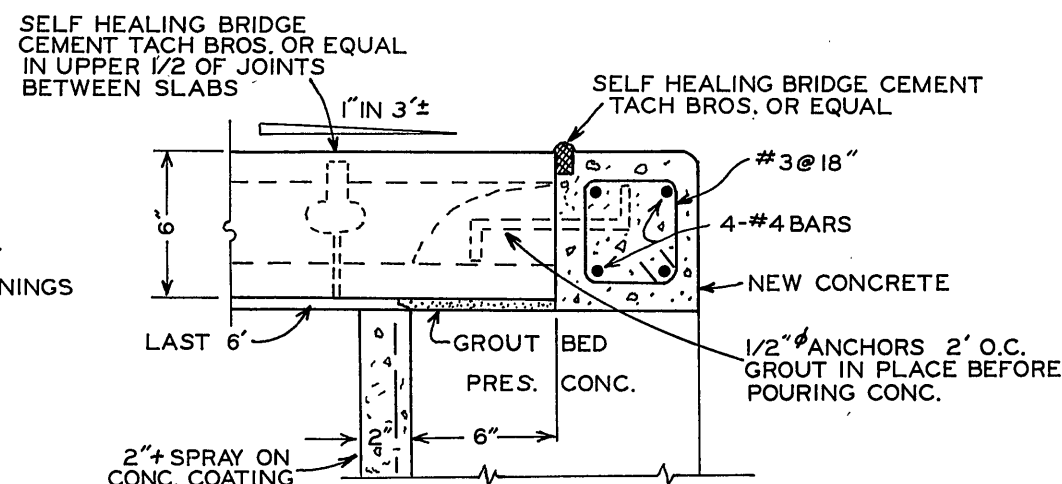

SECTION C-C
SCALE: 1 1/2" = 1'

WATER DEPARTMENT
CITY OF ROANOKE, VA.
FALLING CREEK-FINISH WATER
RESERVOIR IMPROVEMENTS
SCALE AS SHOWN
DRAWN BY C.A.H. FEB. 18, 1970