

PROJECT FALLING CREEK
WATER PLANT - RICE CITY
 TYPE CIVIL
 CONTENTS Chemical Layout

Hayes, Seay, Mattern and Mattern
 ARCHITECTS • ENGINEERS • PLANNERS


DATE 4/10/89 COMM NO. 4296
 PREL. _____ FINAL _____ SHEET NO. _____
 CAL. BY TK CKD. BY _____

change

1/2" = 1'

change

11'-11" (outside)

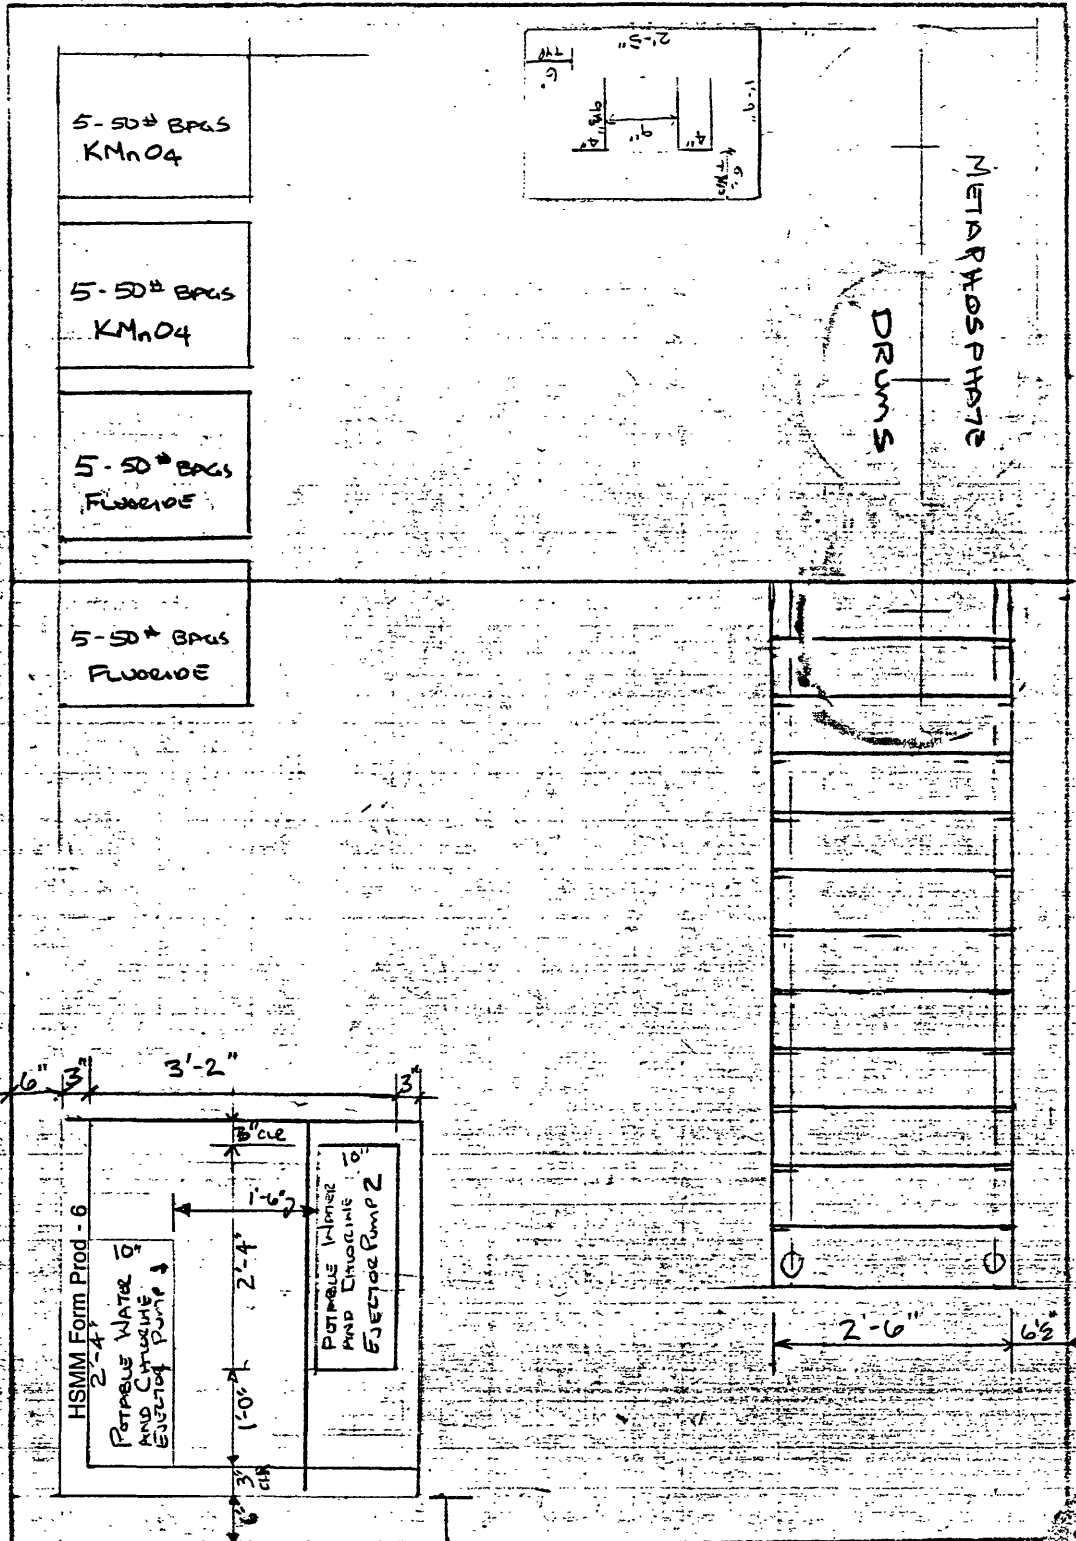

FRONT

change

DOOR

EXHIBIT

change