




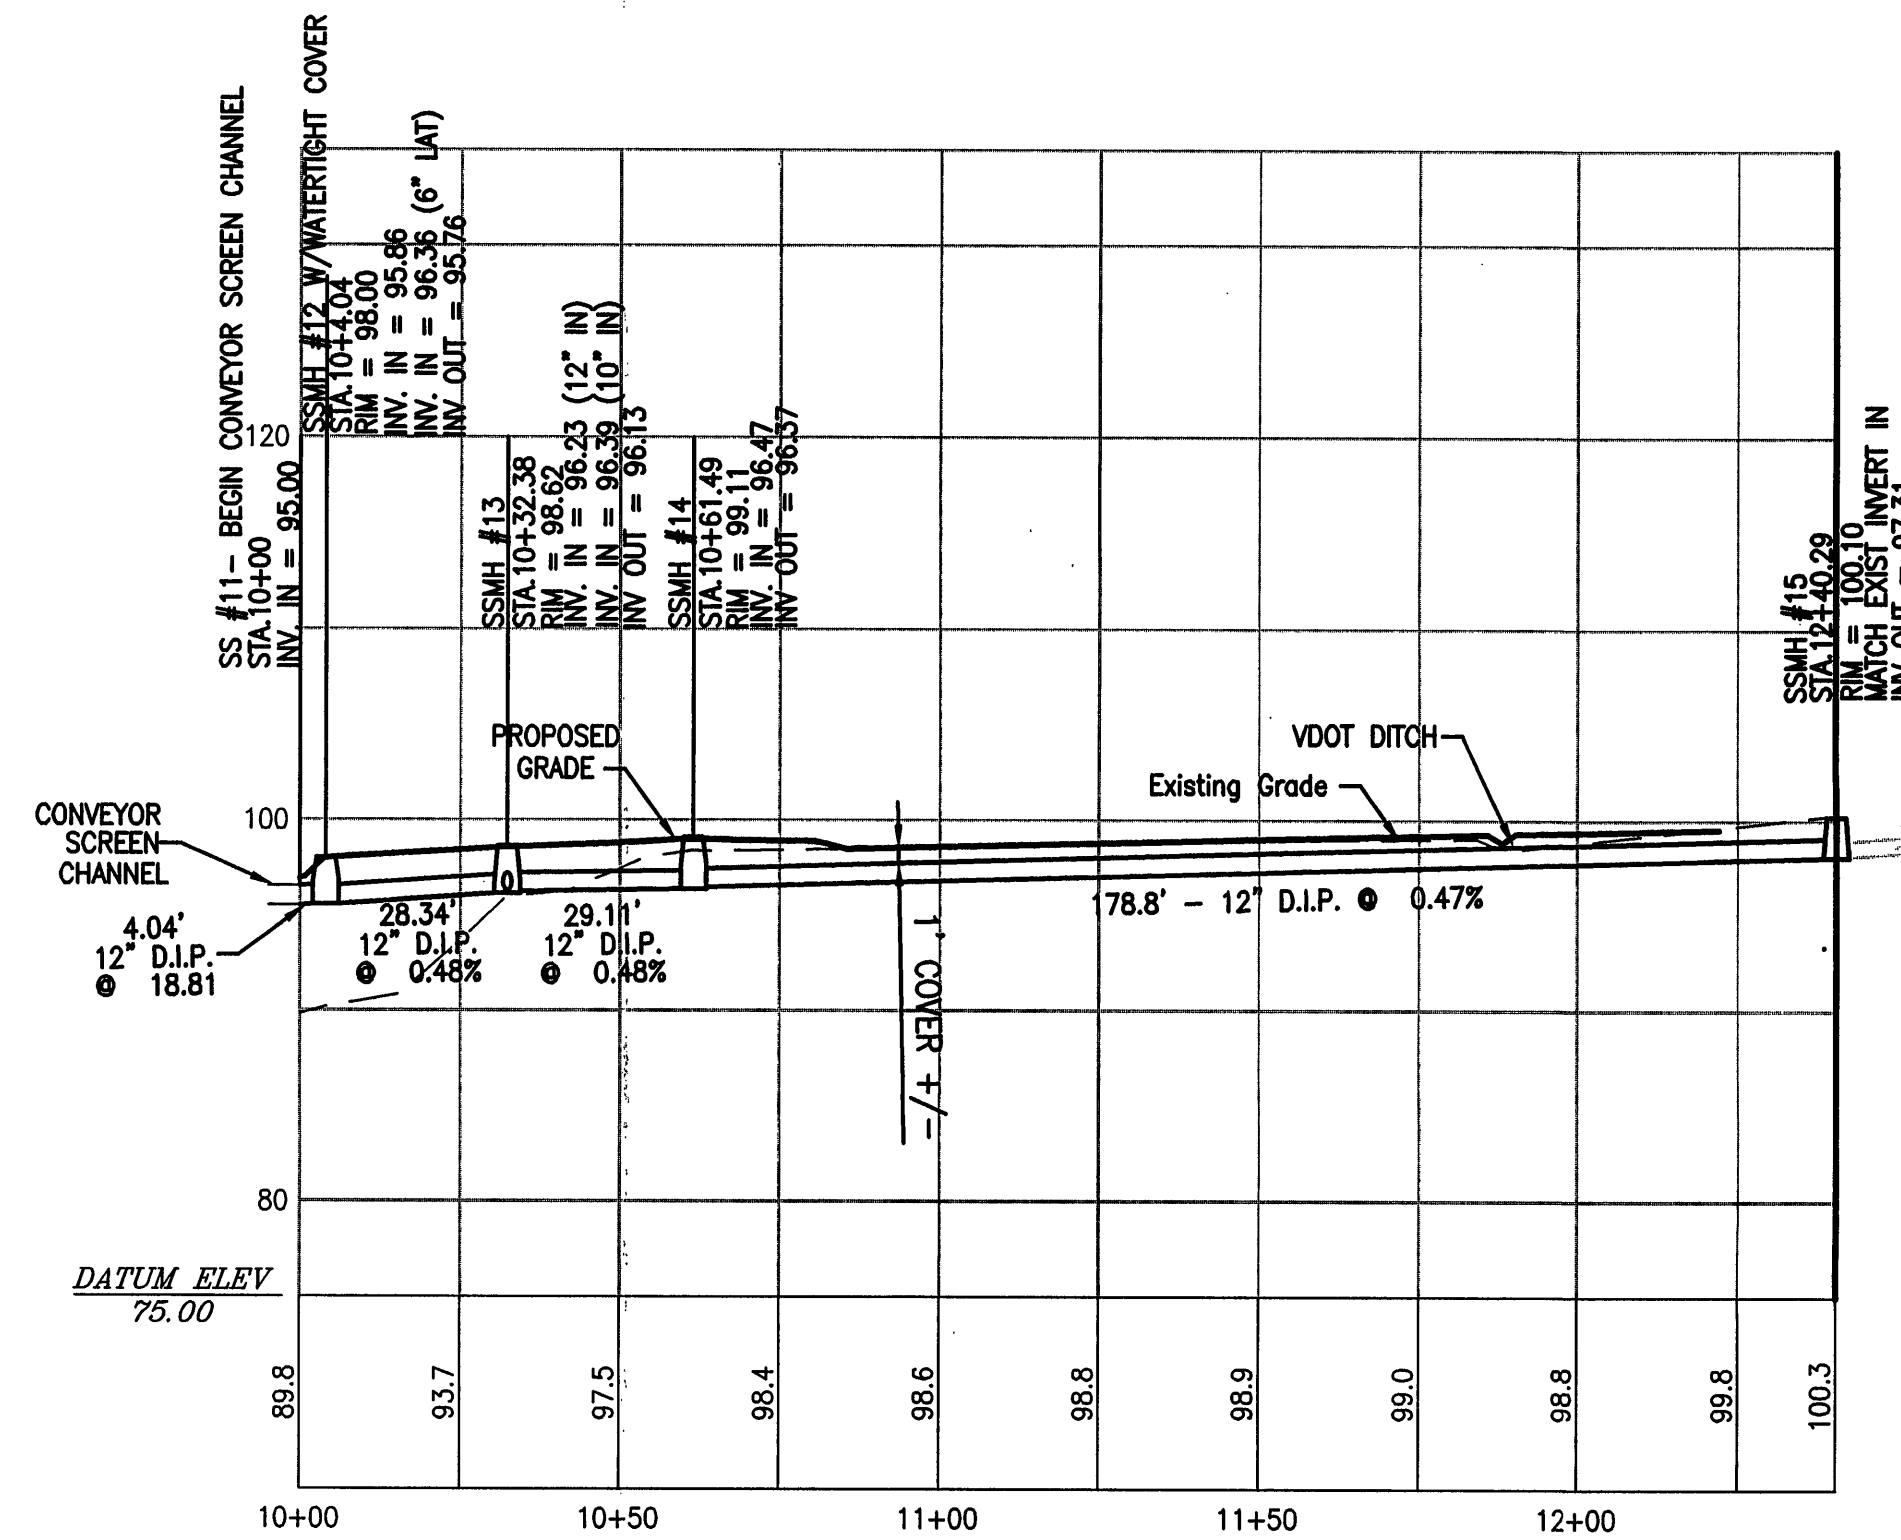


SS 11 - EX B
SHEET 5

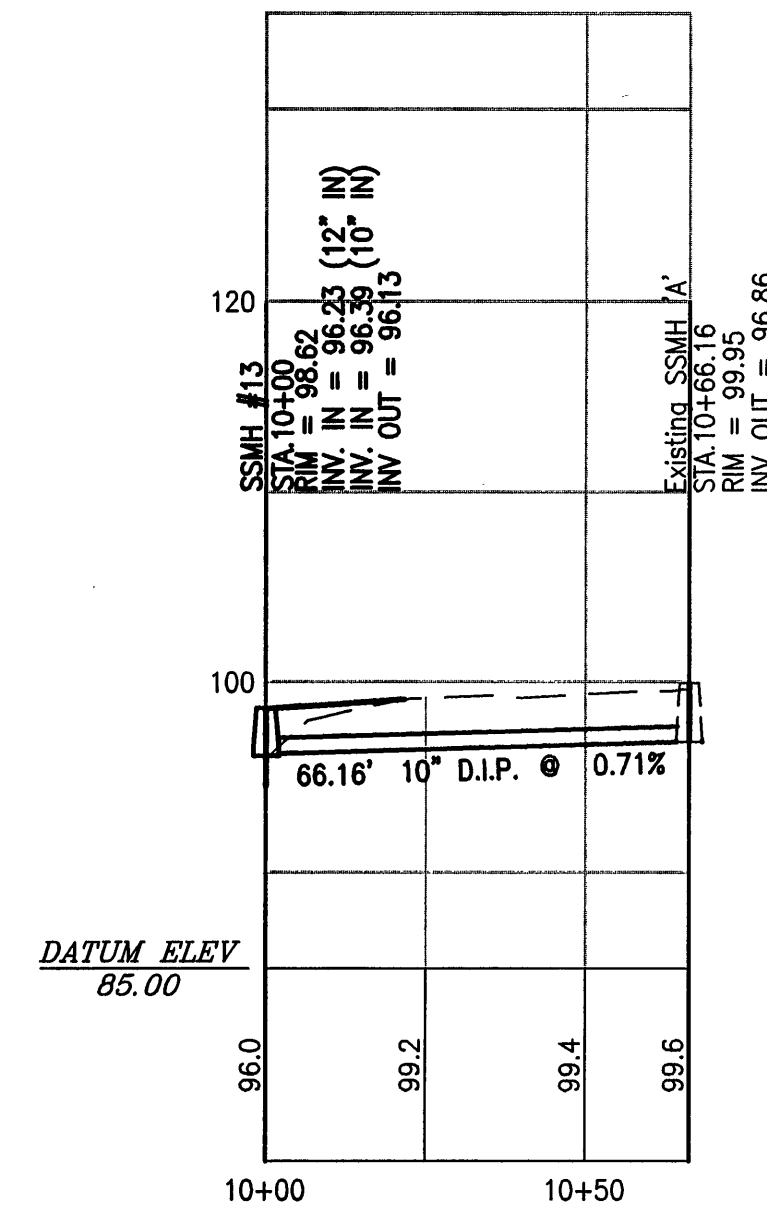

EX A - SS 12
SHEET 5

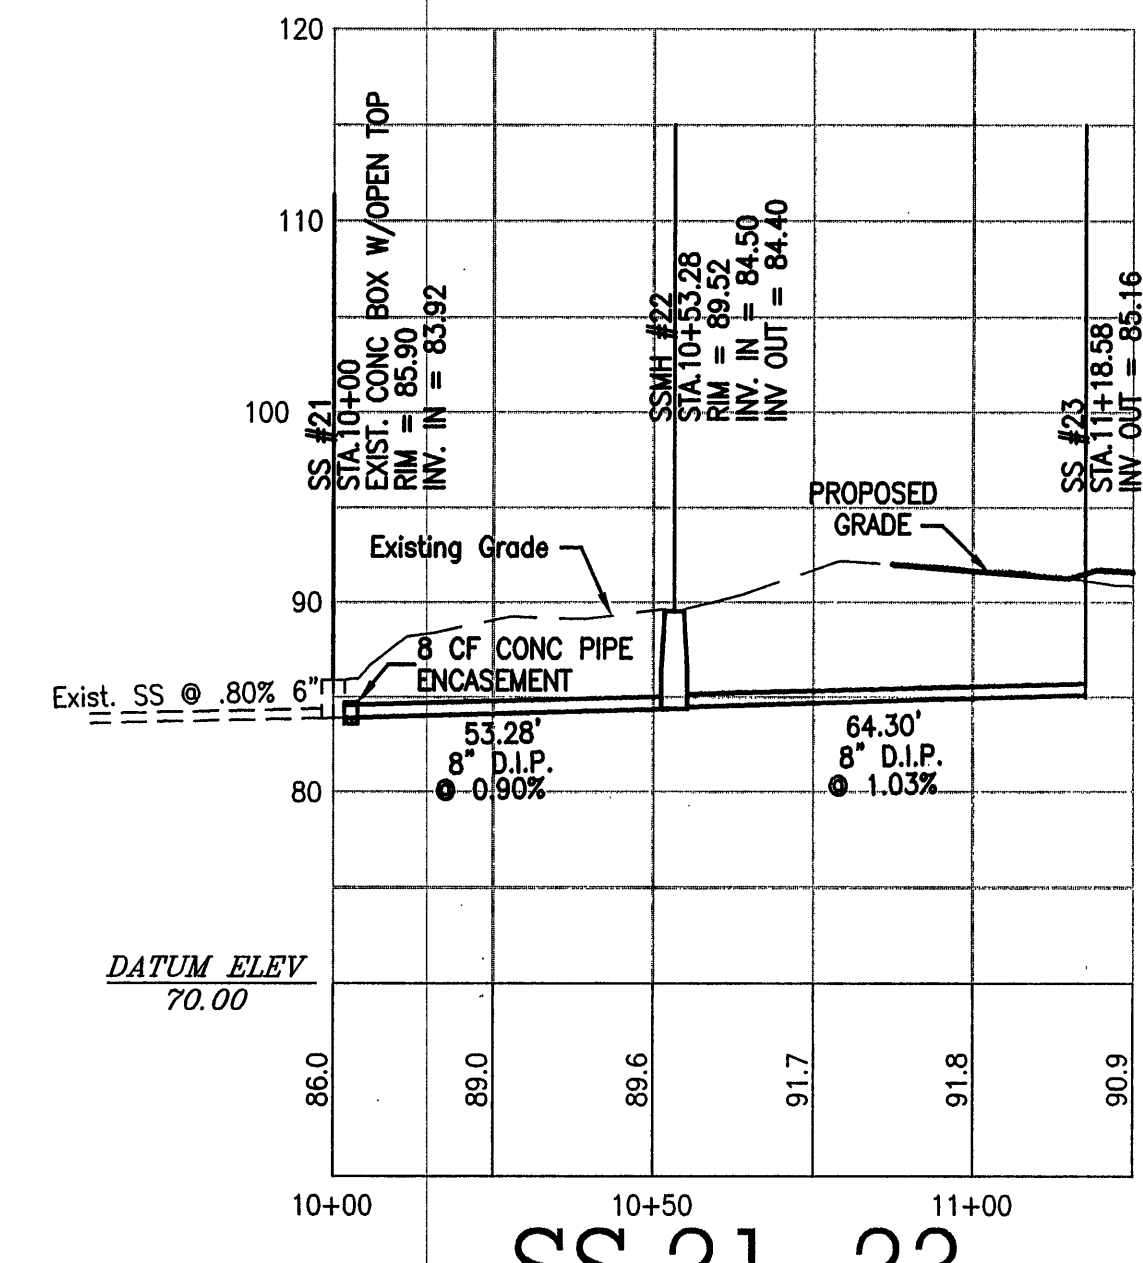

SS 21 - 23
SHEET 5

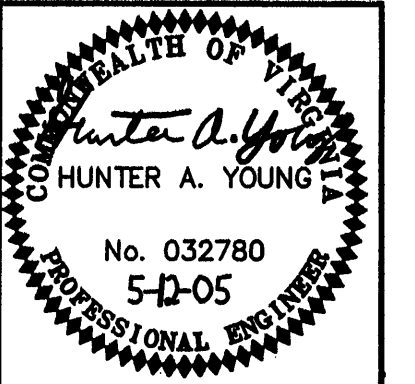

Revisions	Date

Issue Date: APRIL, 2005	Drawn By: CLZ	Designed By: HAY	Checked By: SWH	Date:
----------------------------	---------------	------------------	-----------------	-------

MATTIERN & CRAIG, INC.
CONSULTING ENGINEERS • SURVEYORS
701 FIRST STREET, S.W.
ROANOKE, VIRGINIA 24016
(540) 345-5022
FAX (540) 345-7681

FINCASTLE WASTEWATER TREATMENT PLANT
SANITARY SEWER
PROFILES
BOTETOURT COUNTY, VIRGINIA

Vertical Scale:
1" = 10'

Horizontal Scale:
1" = 30'

Commission Number:
2305

Sheet No.:
10