
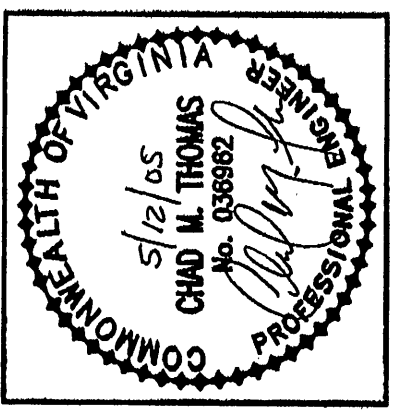
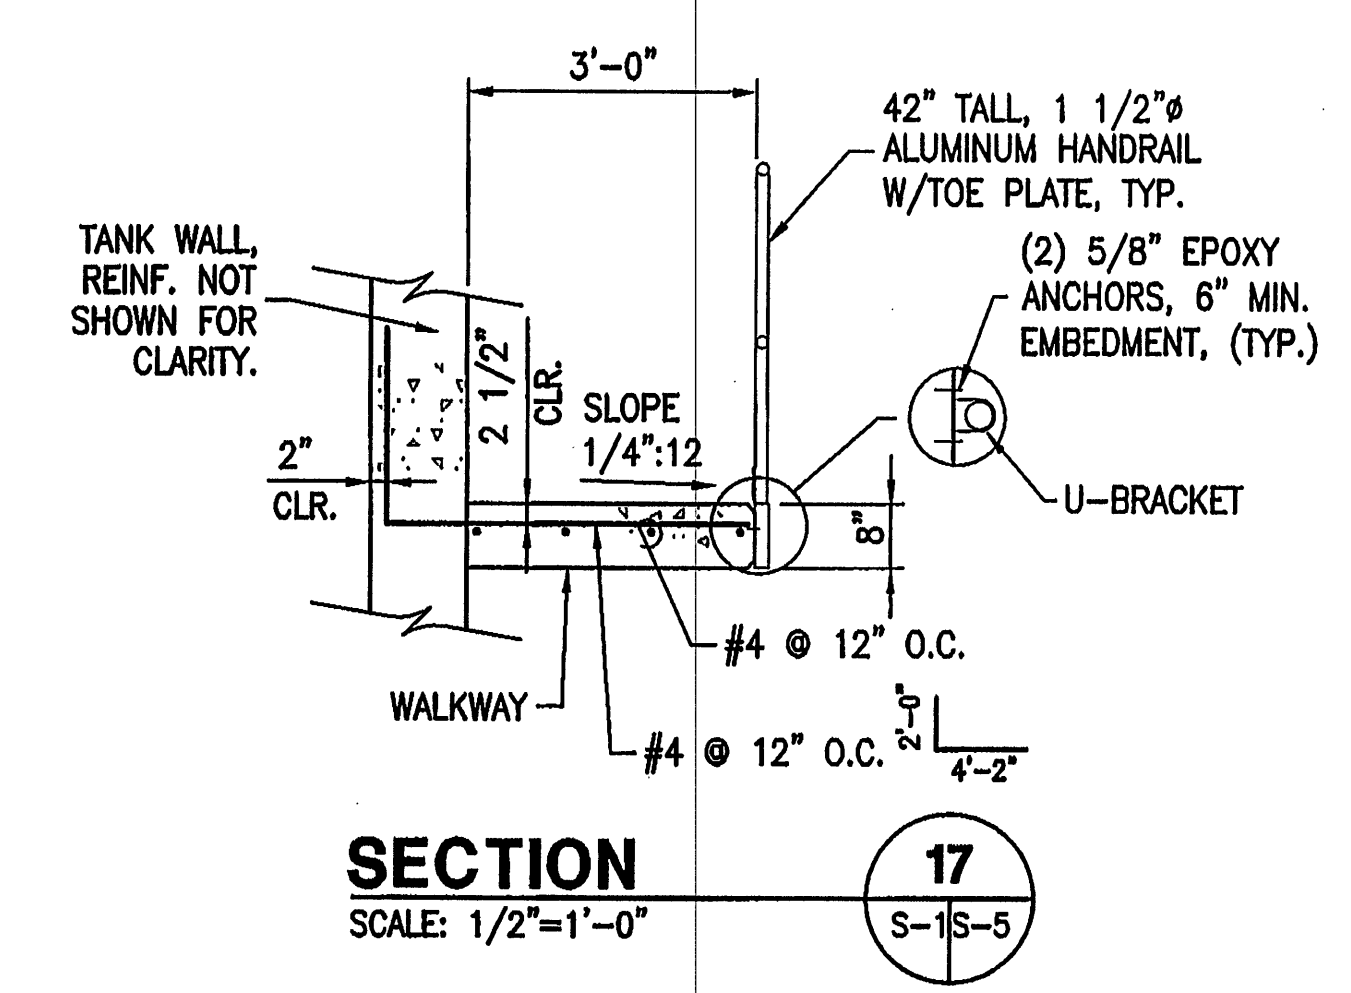
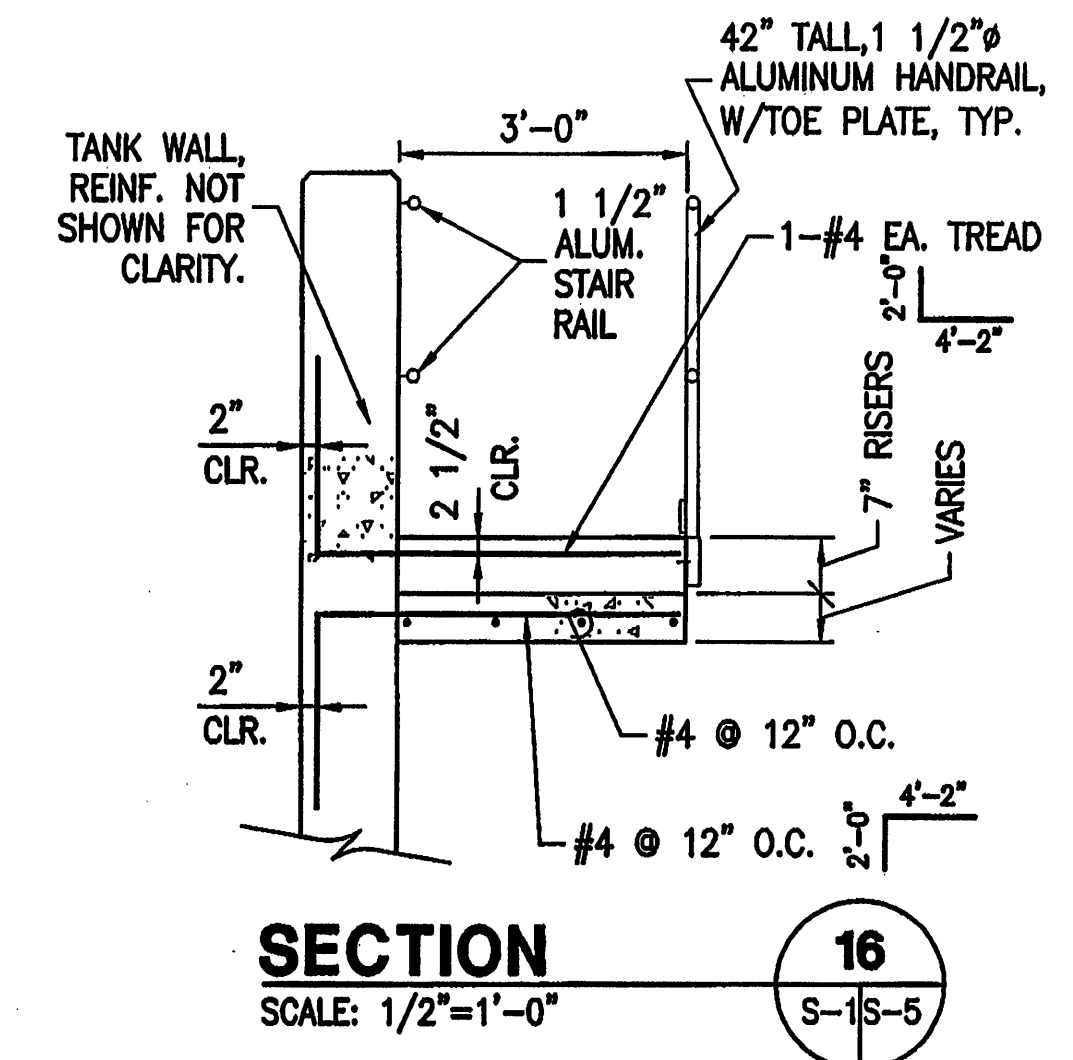
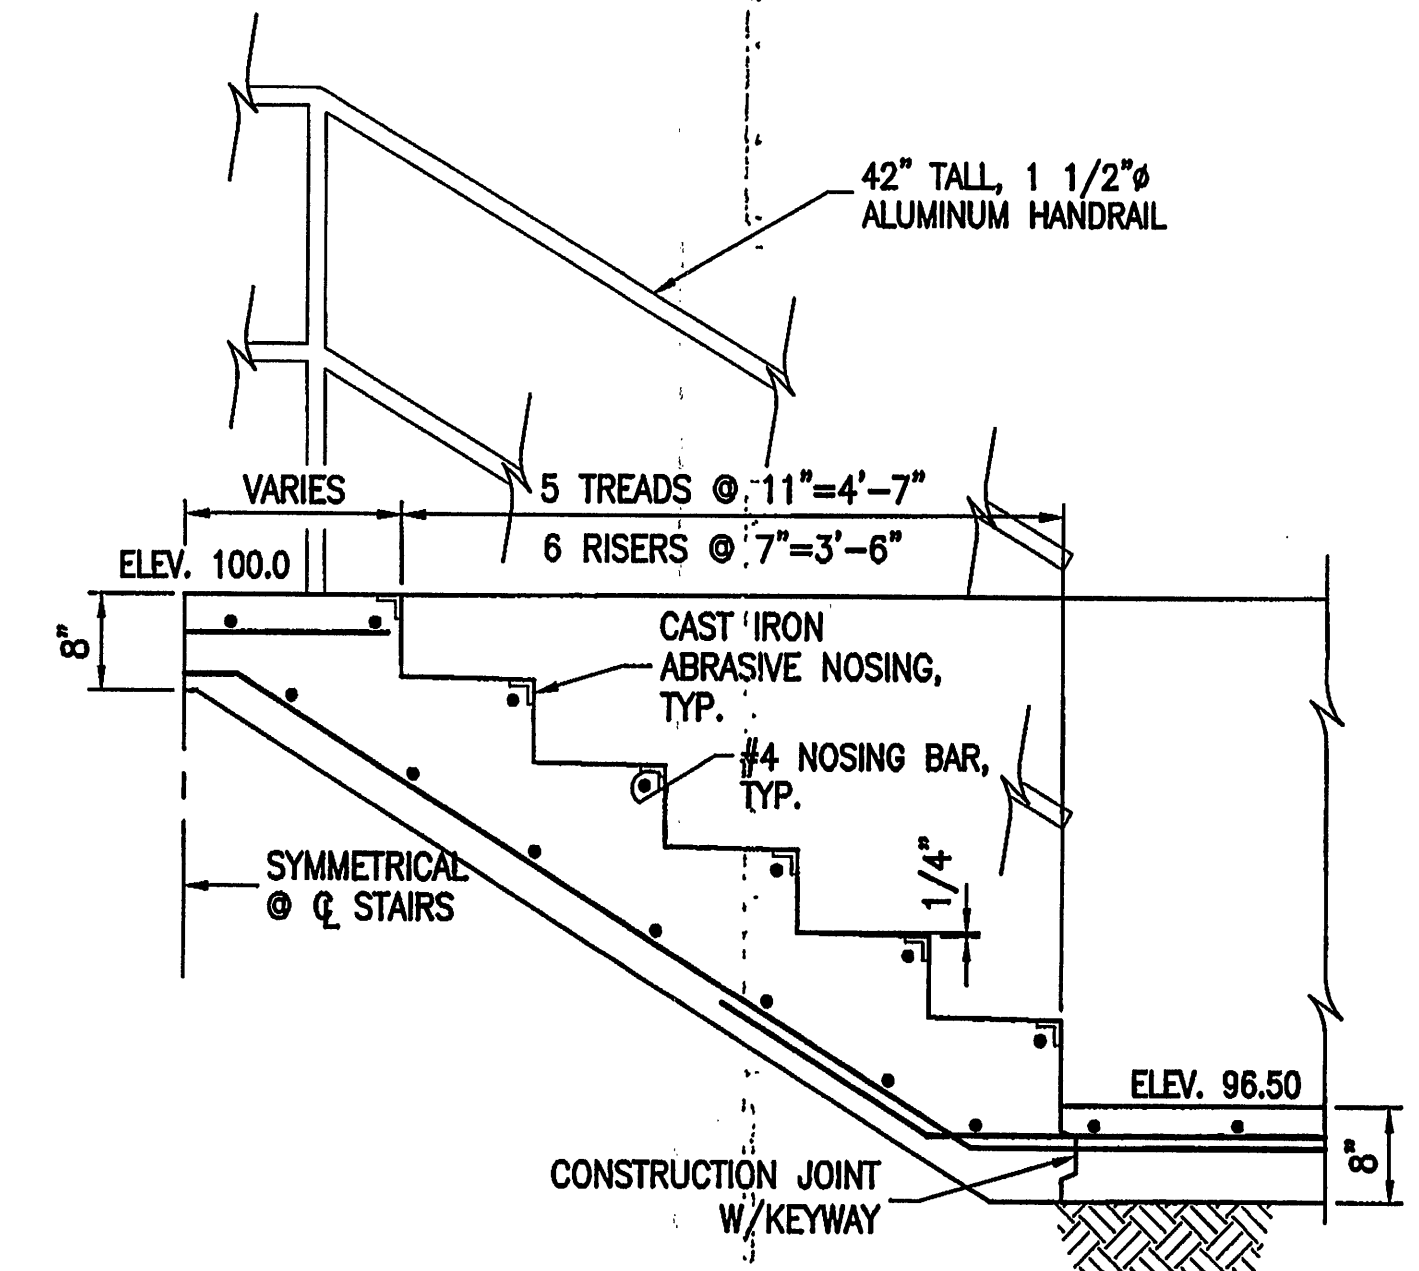
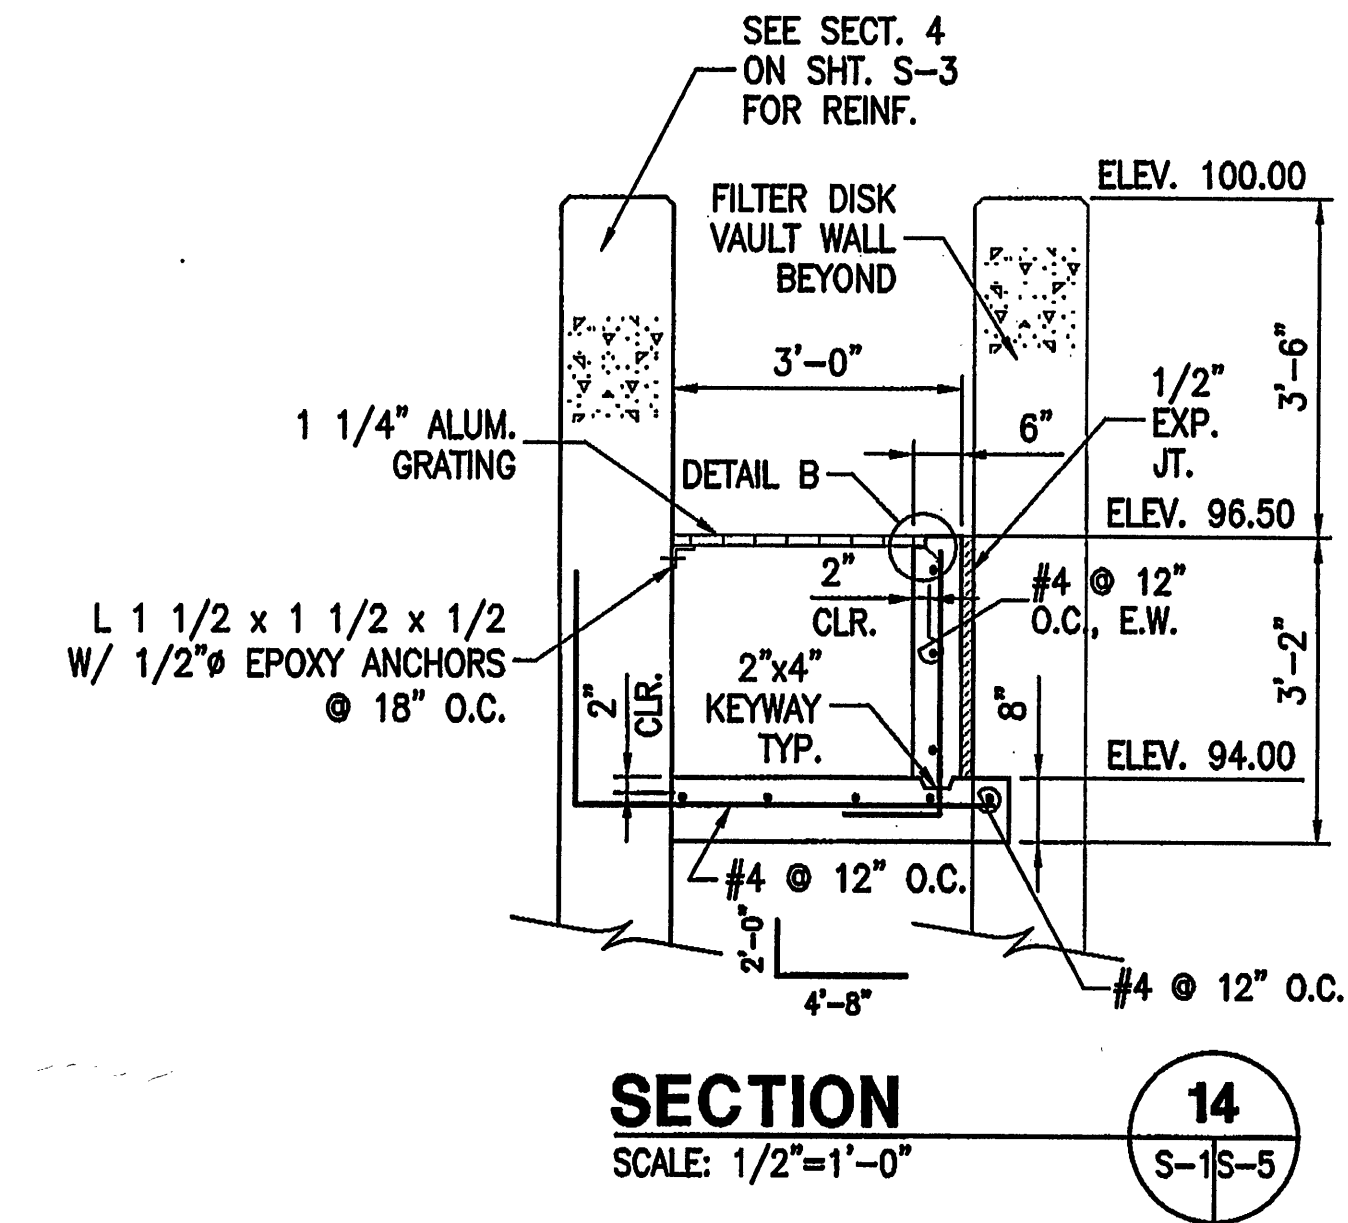
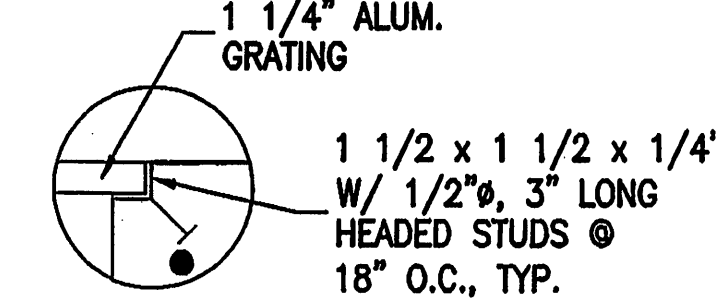
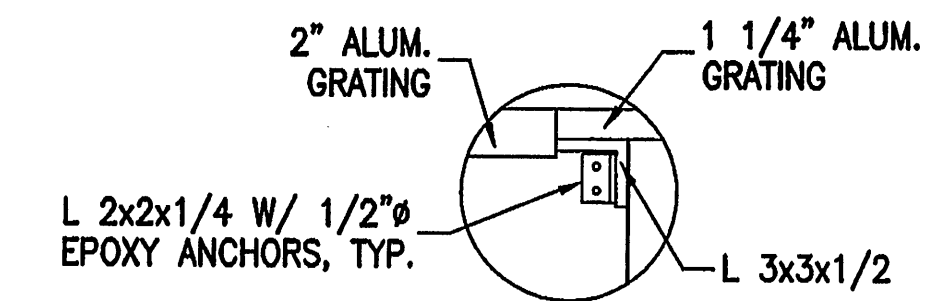
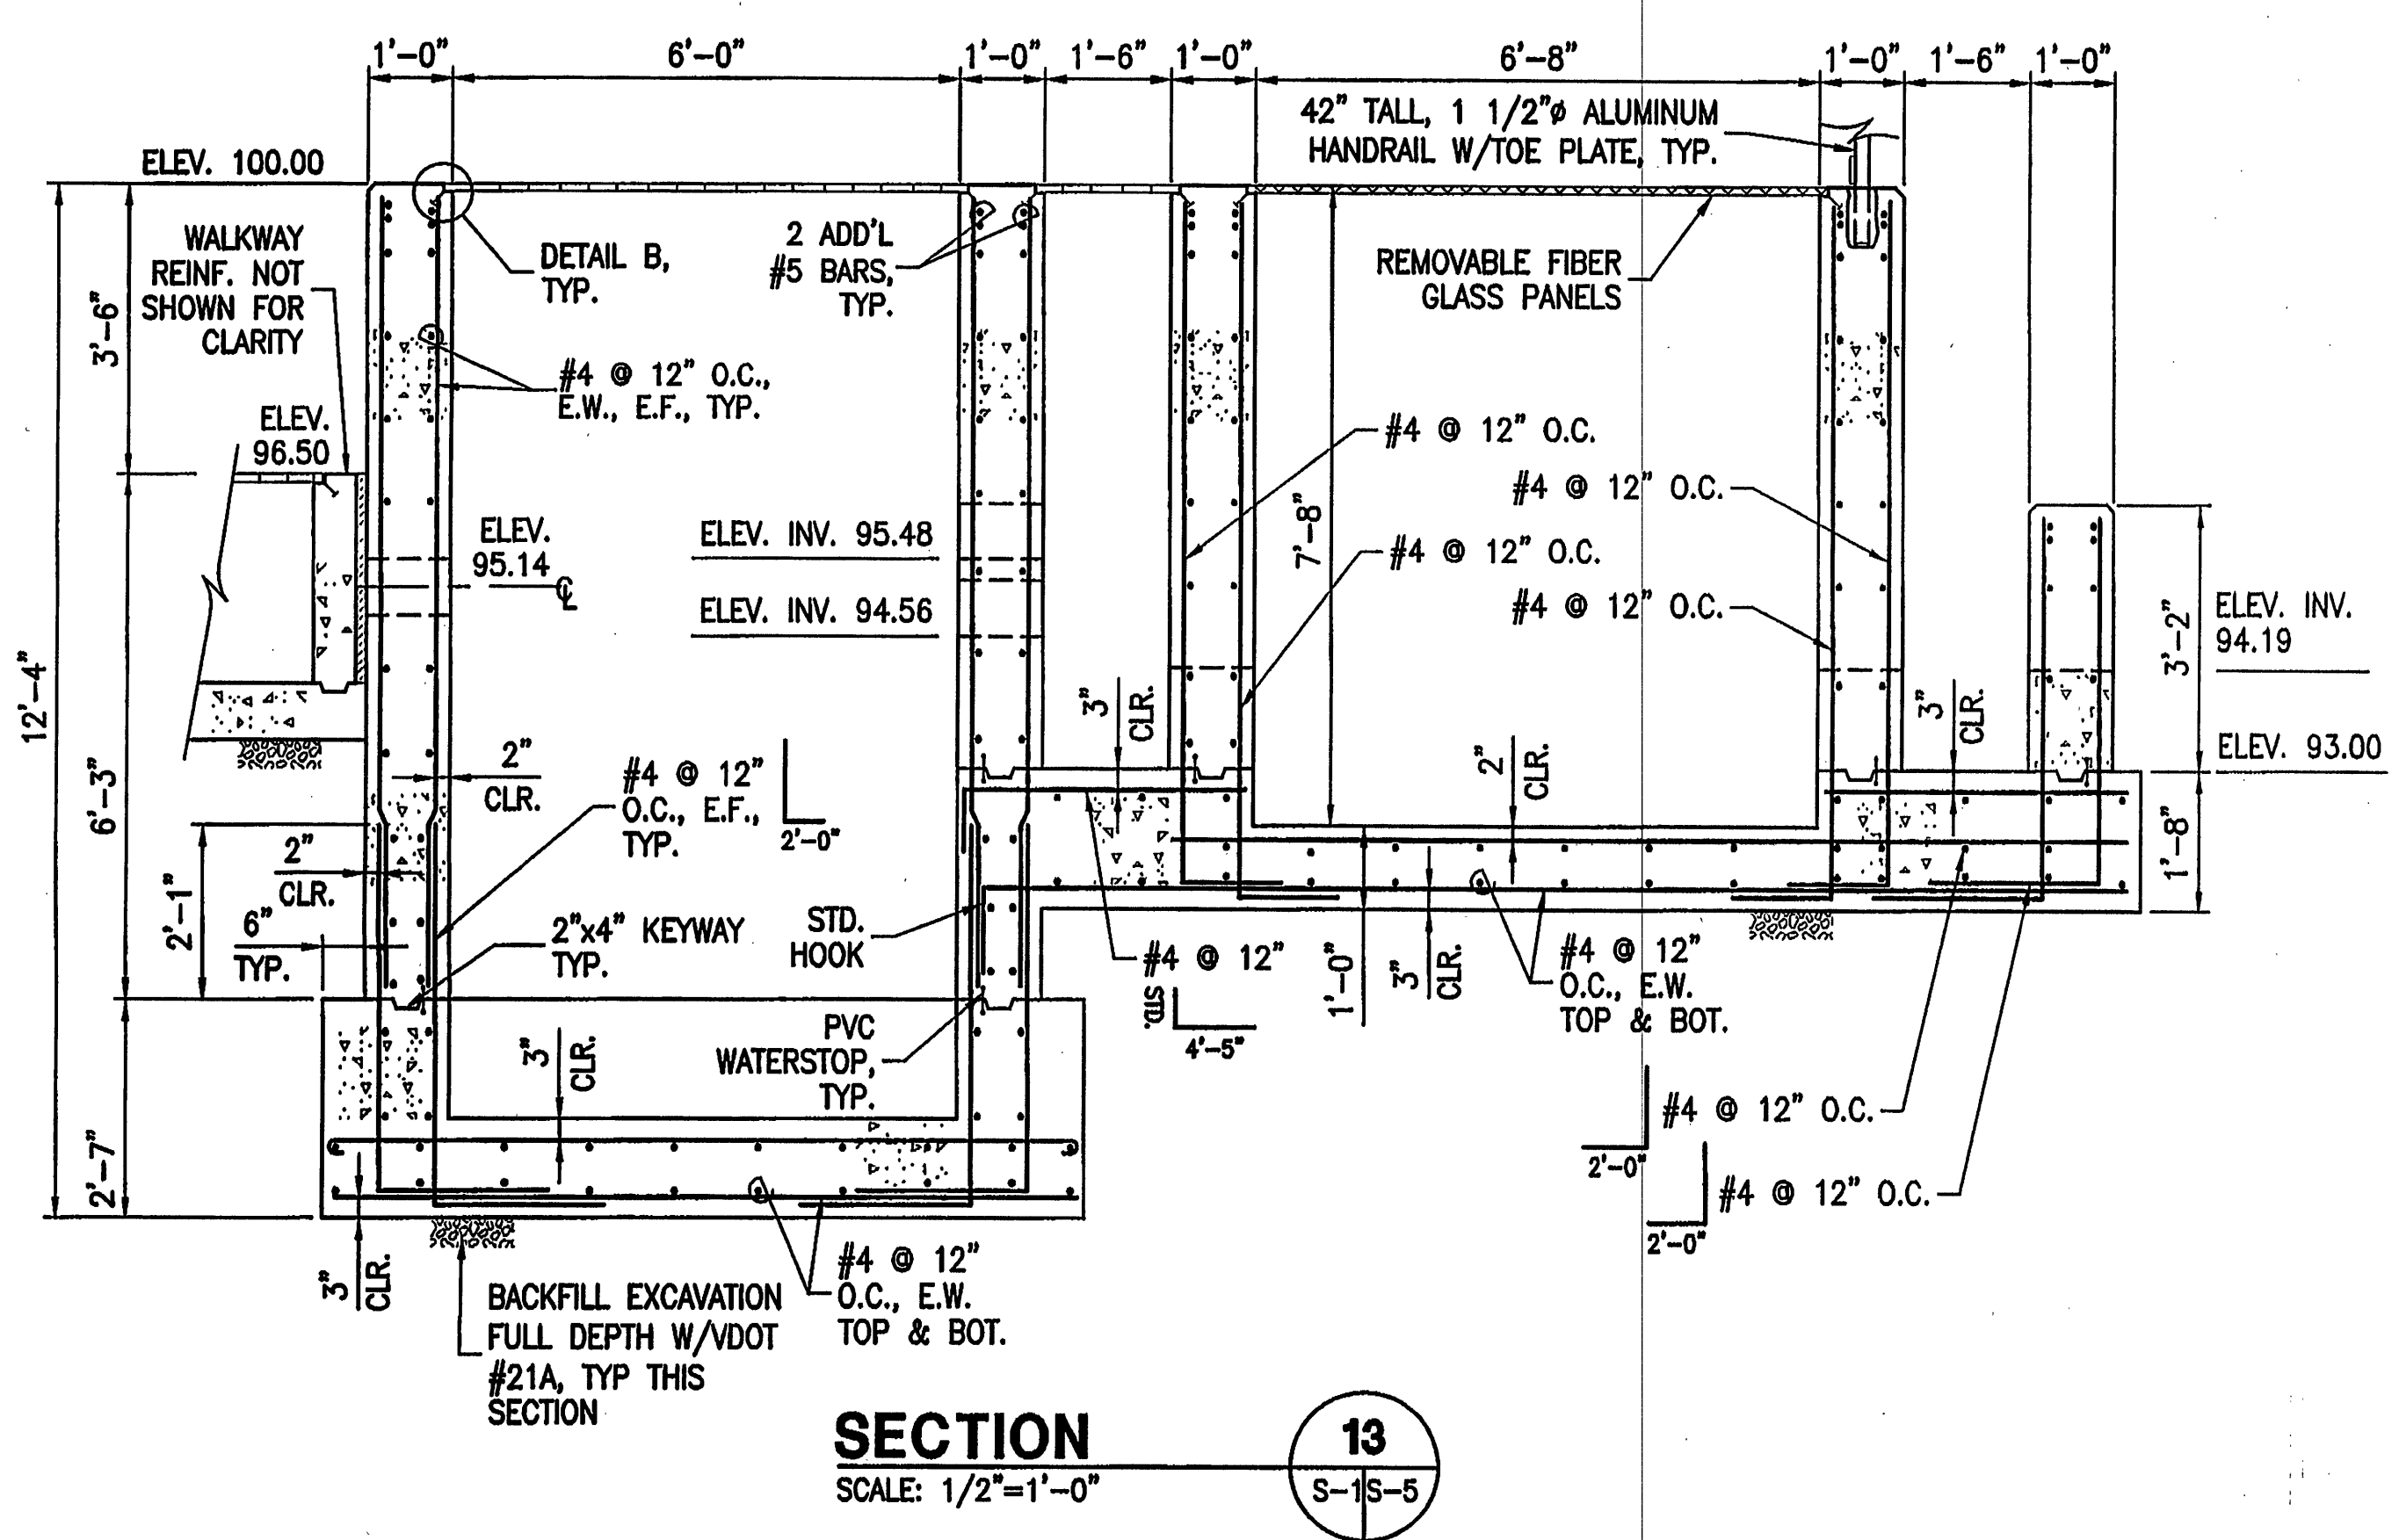
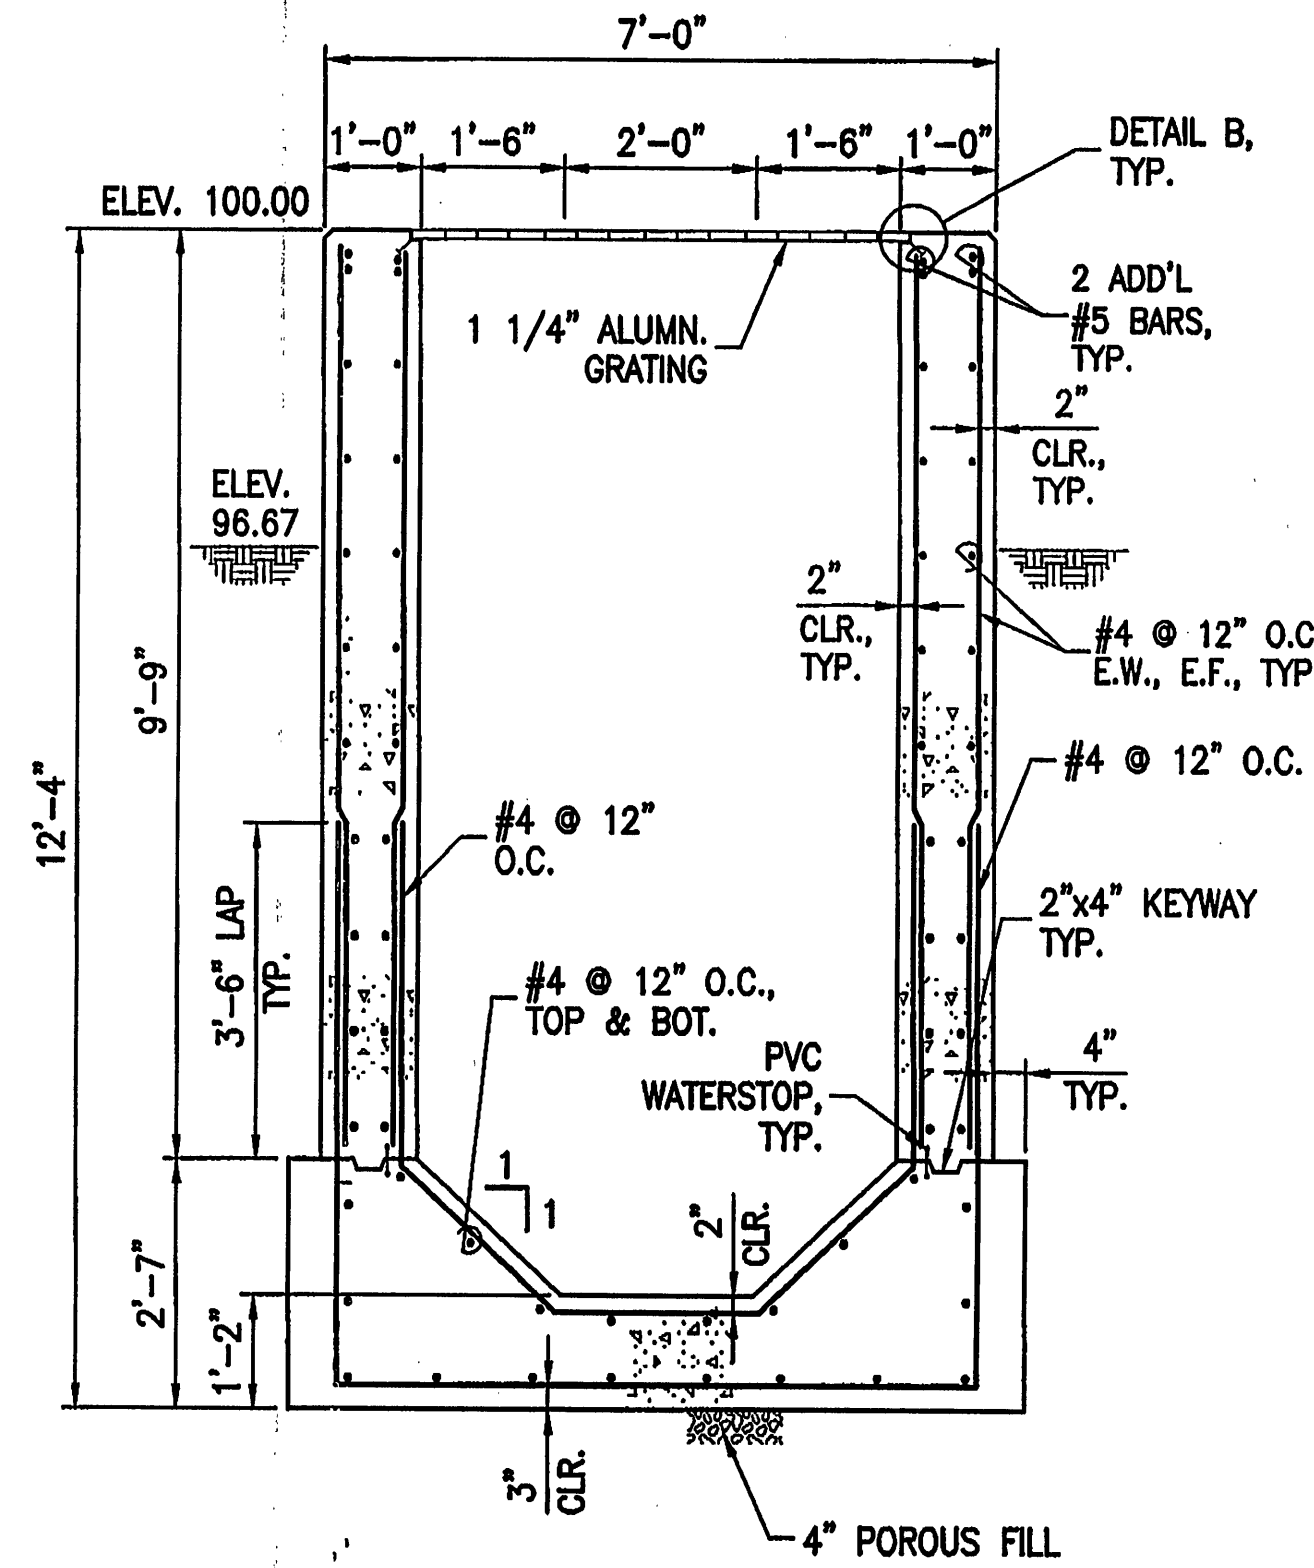


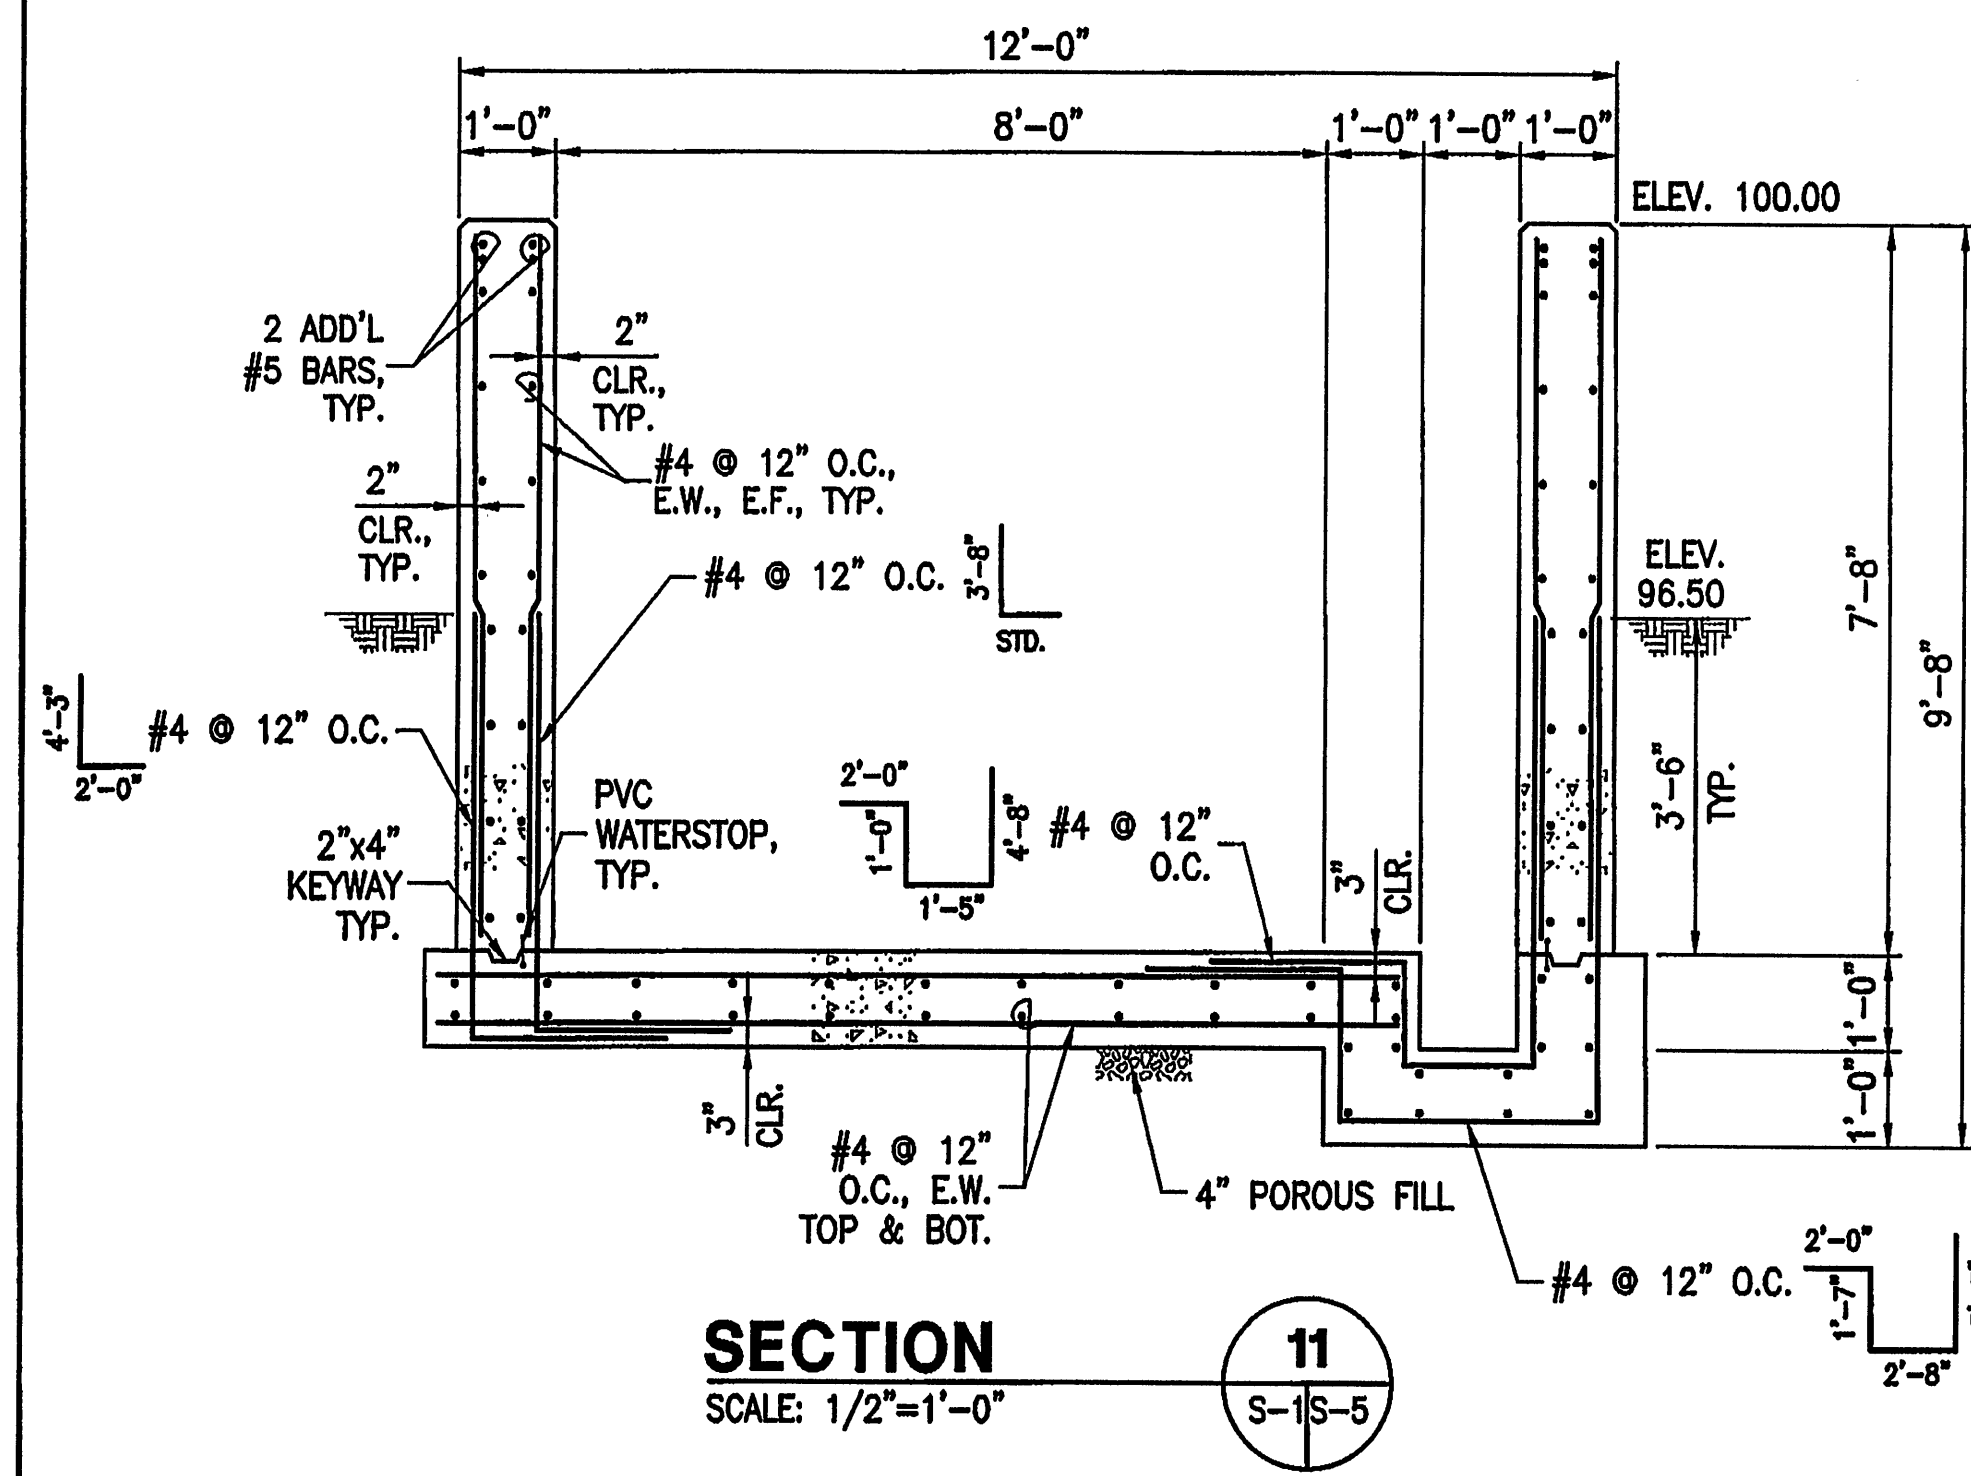

Date	
Revisions	
Issue Date:	APRIL 2005
Drawn By:	LSM
Designed By:	CNT
Checked By:	SAC
Date:	

Matthew & Craig
CONSULTING ENGINEERS • SURVEYORS
701 FIRST STREET, S.W.
ROANOKE, VIRGINIA 24016
(540) 345-9342
FAX (540) 345-7891

FINCASTE WASTEWATER TREATMENT PLANT
**TANK SECTIONS, WALKWAY
AND STAIR DETAILS**
BOTETOURT COUNTY, VIRGINIA

Vertical Scale:	N/A
Horizontal Scale:	AS SHOWN
Commission Number:	2305
Sheet No.:	S-5