

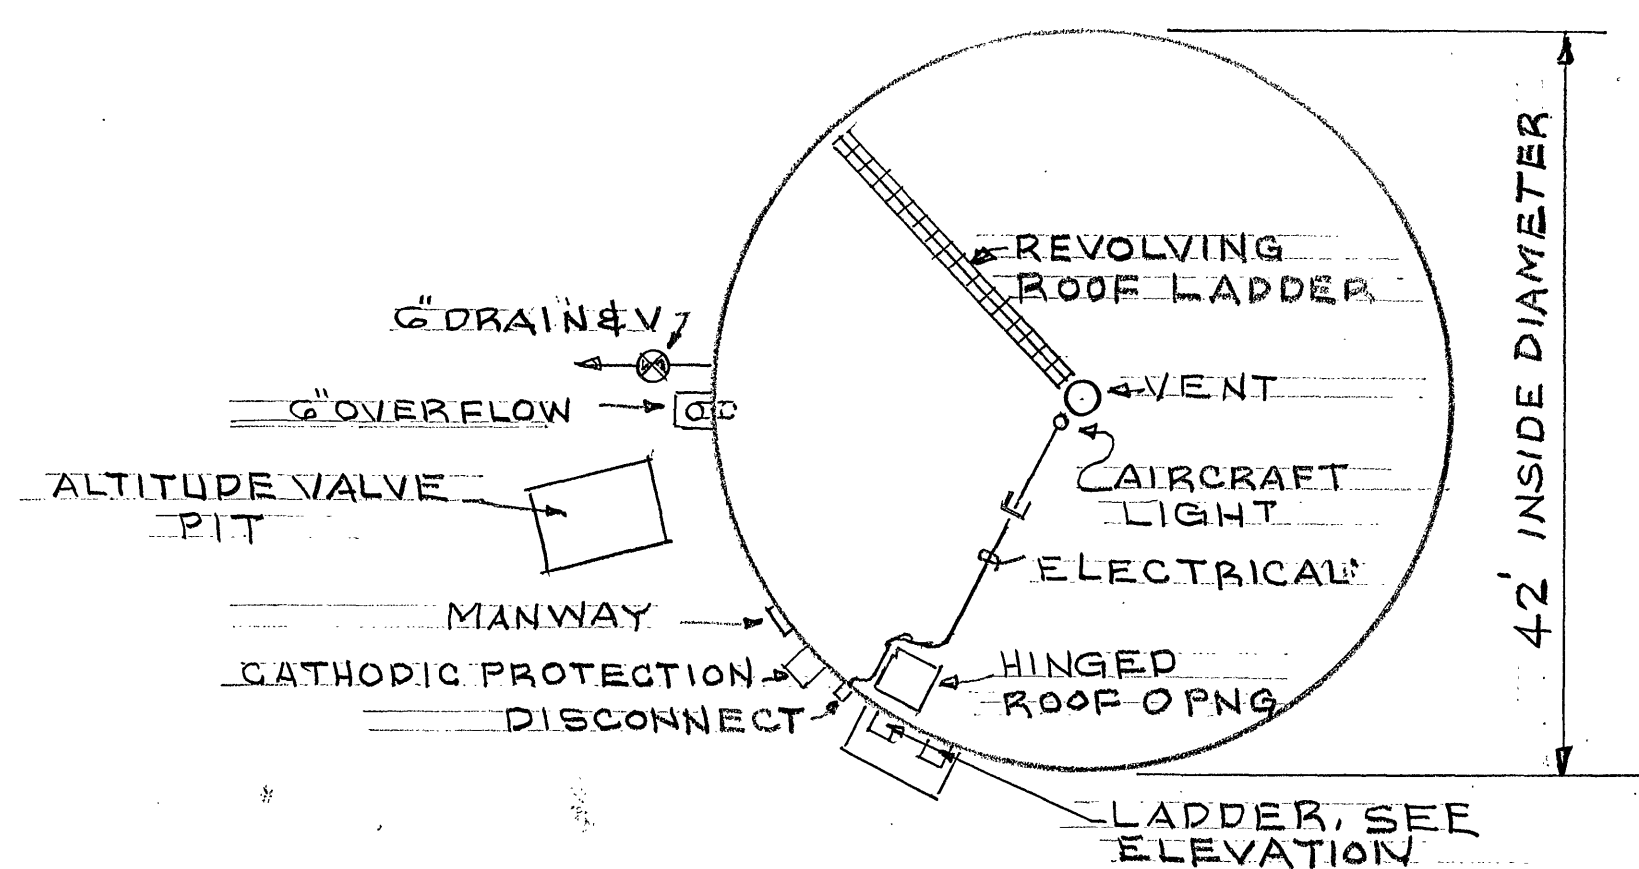
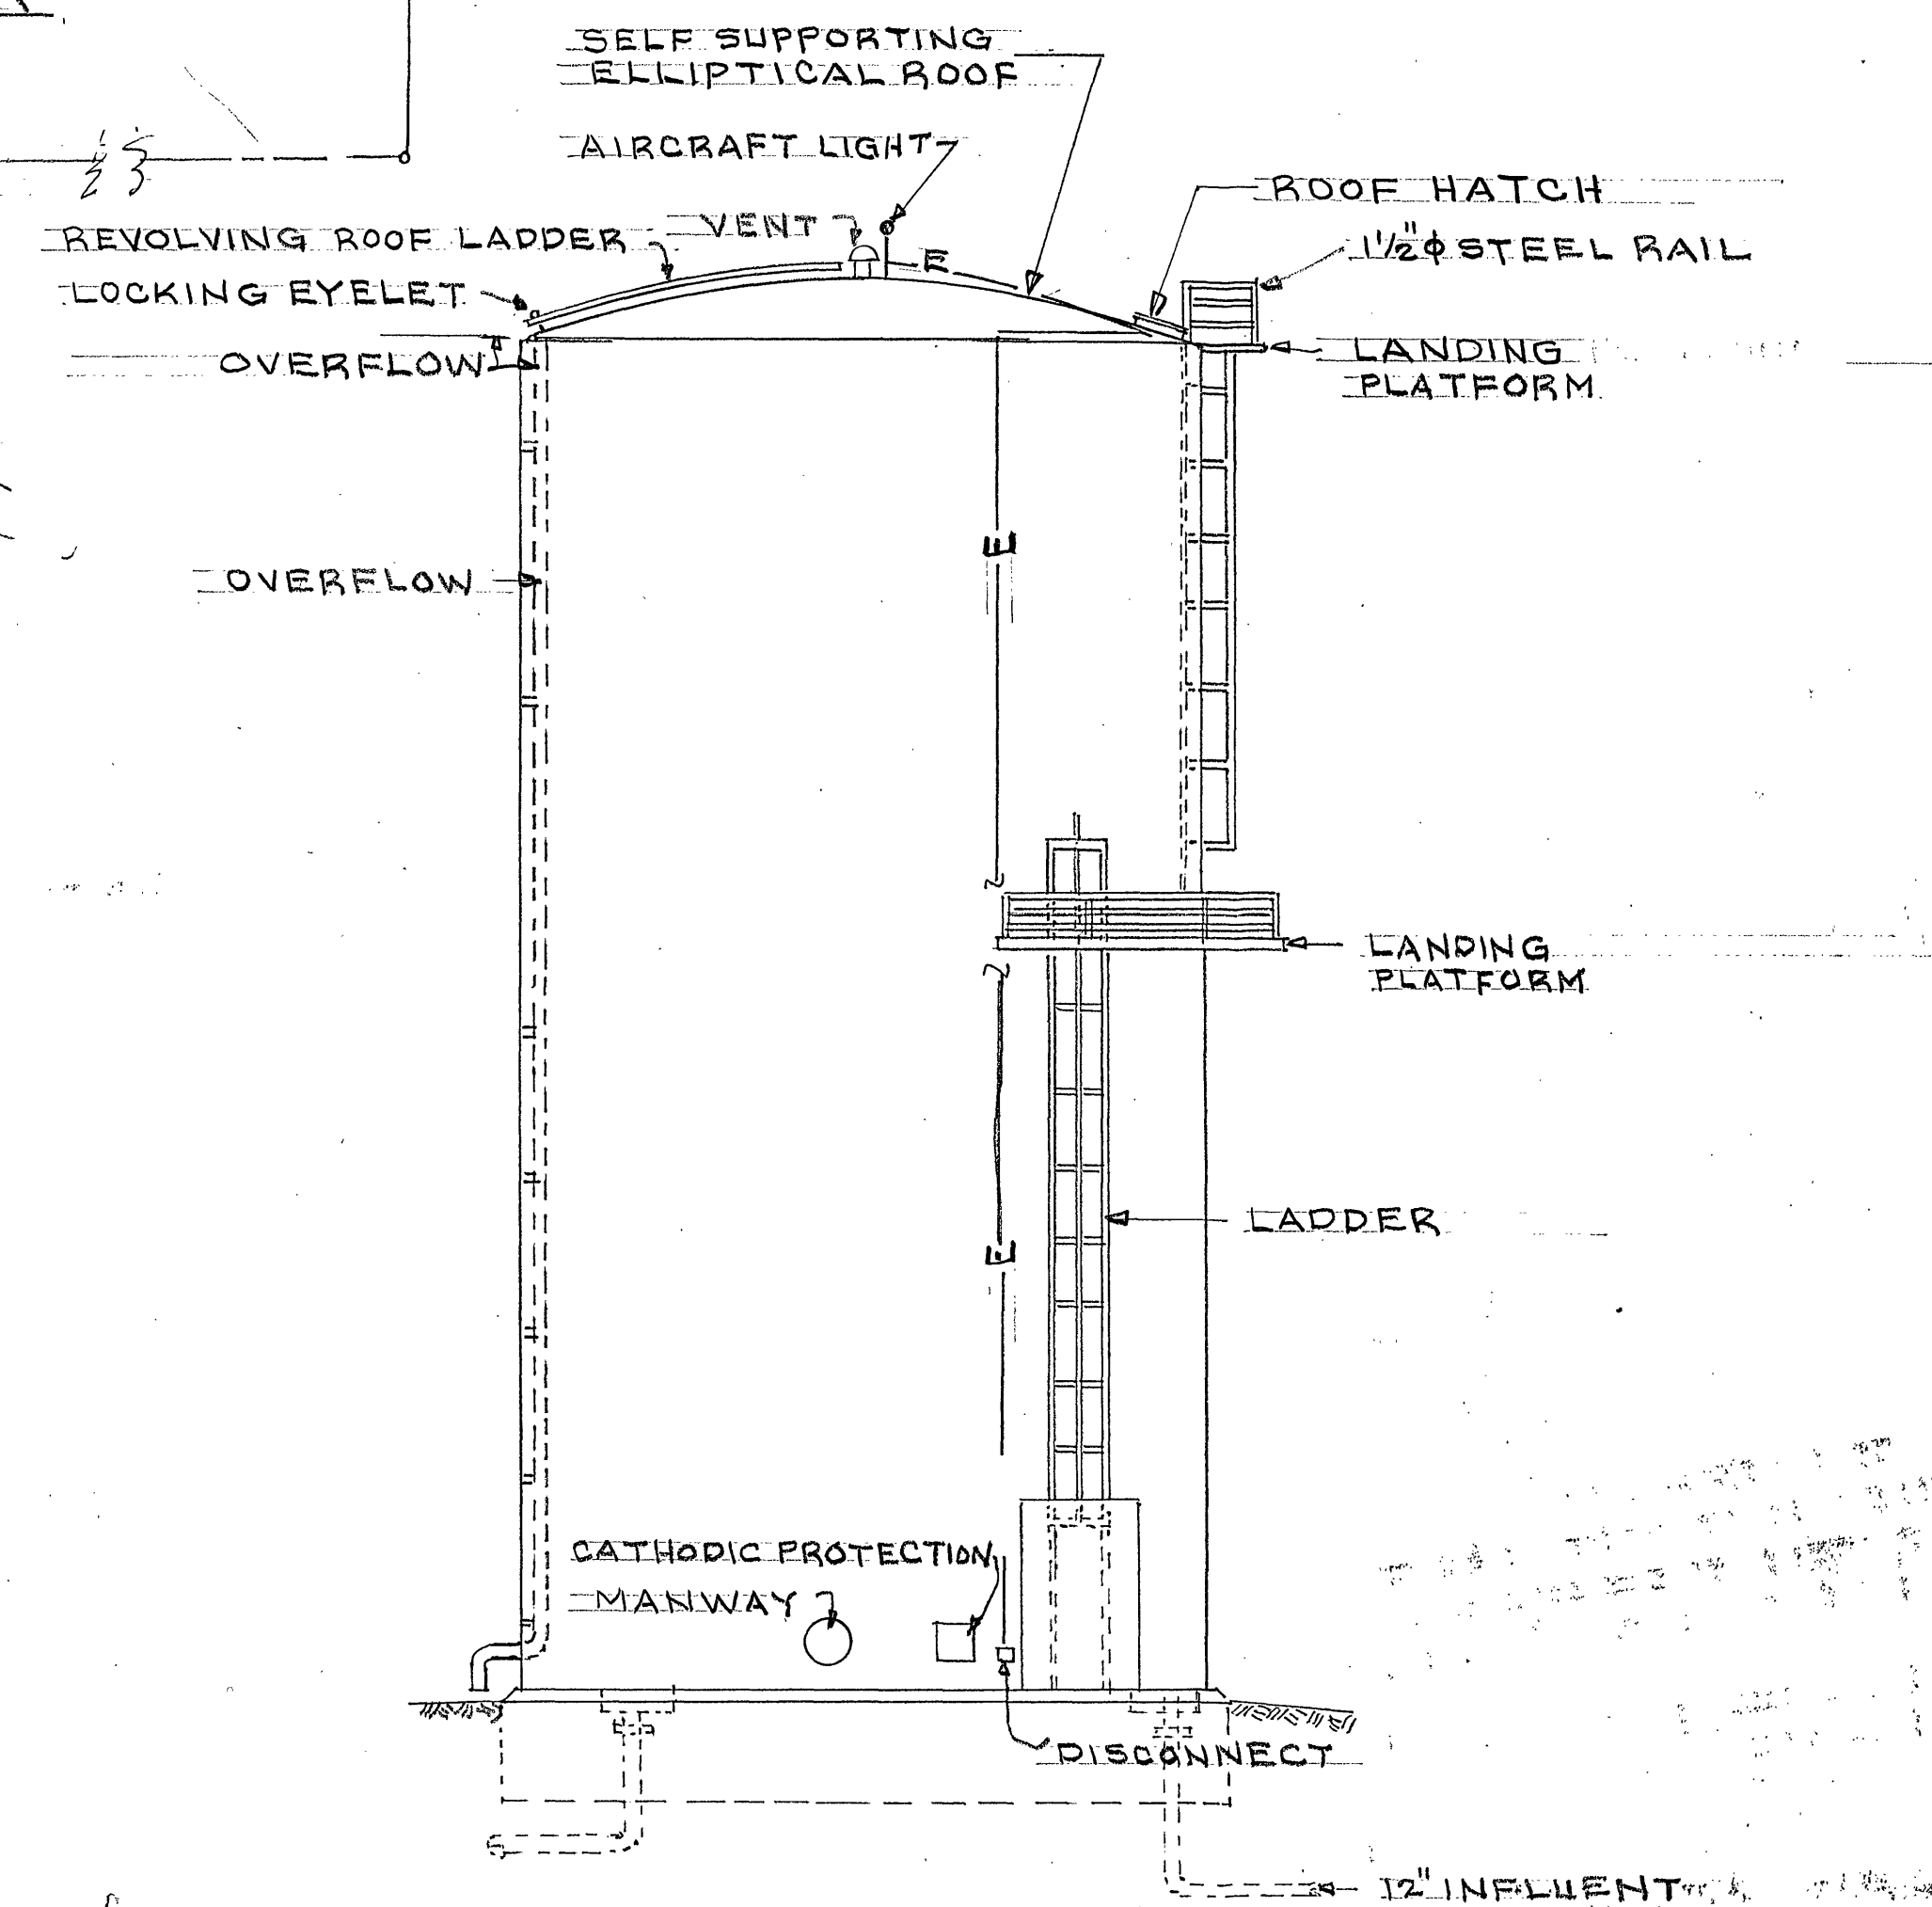
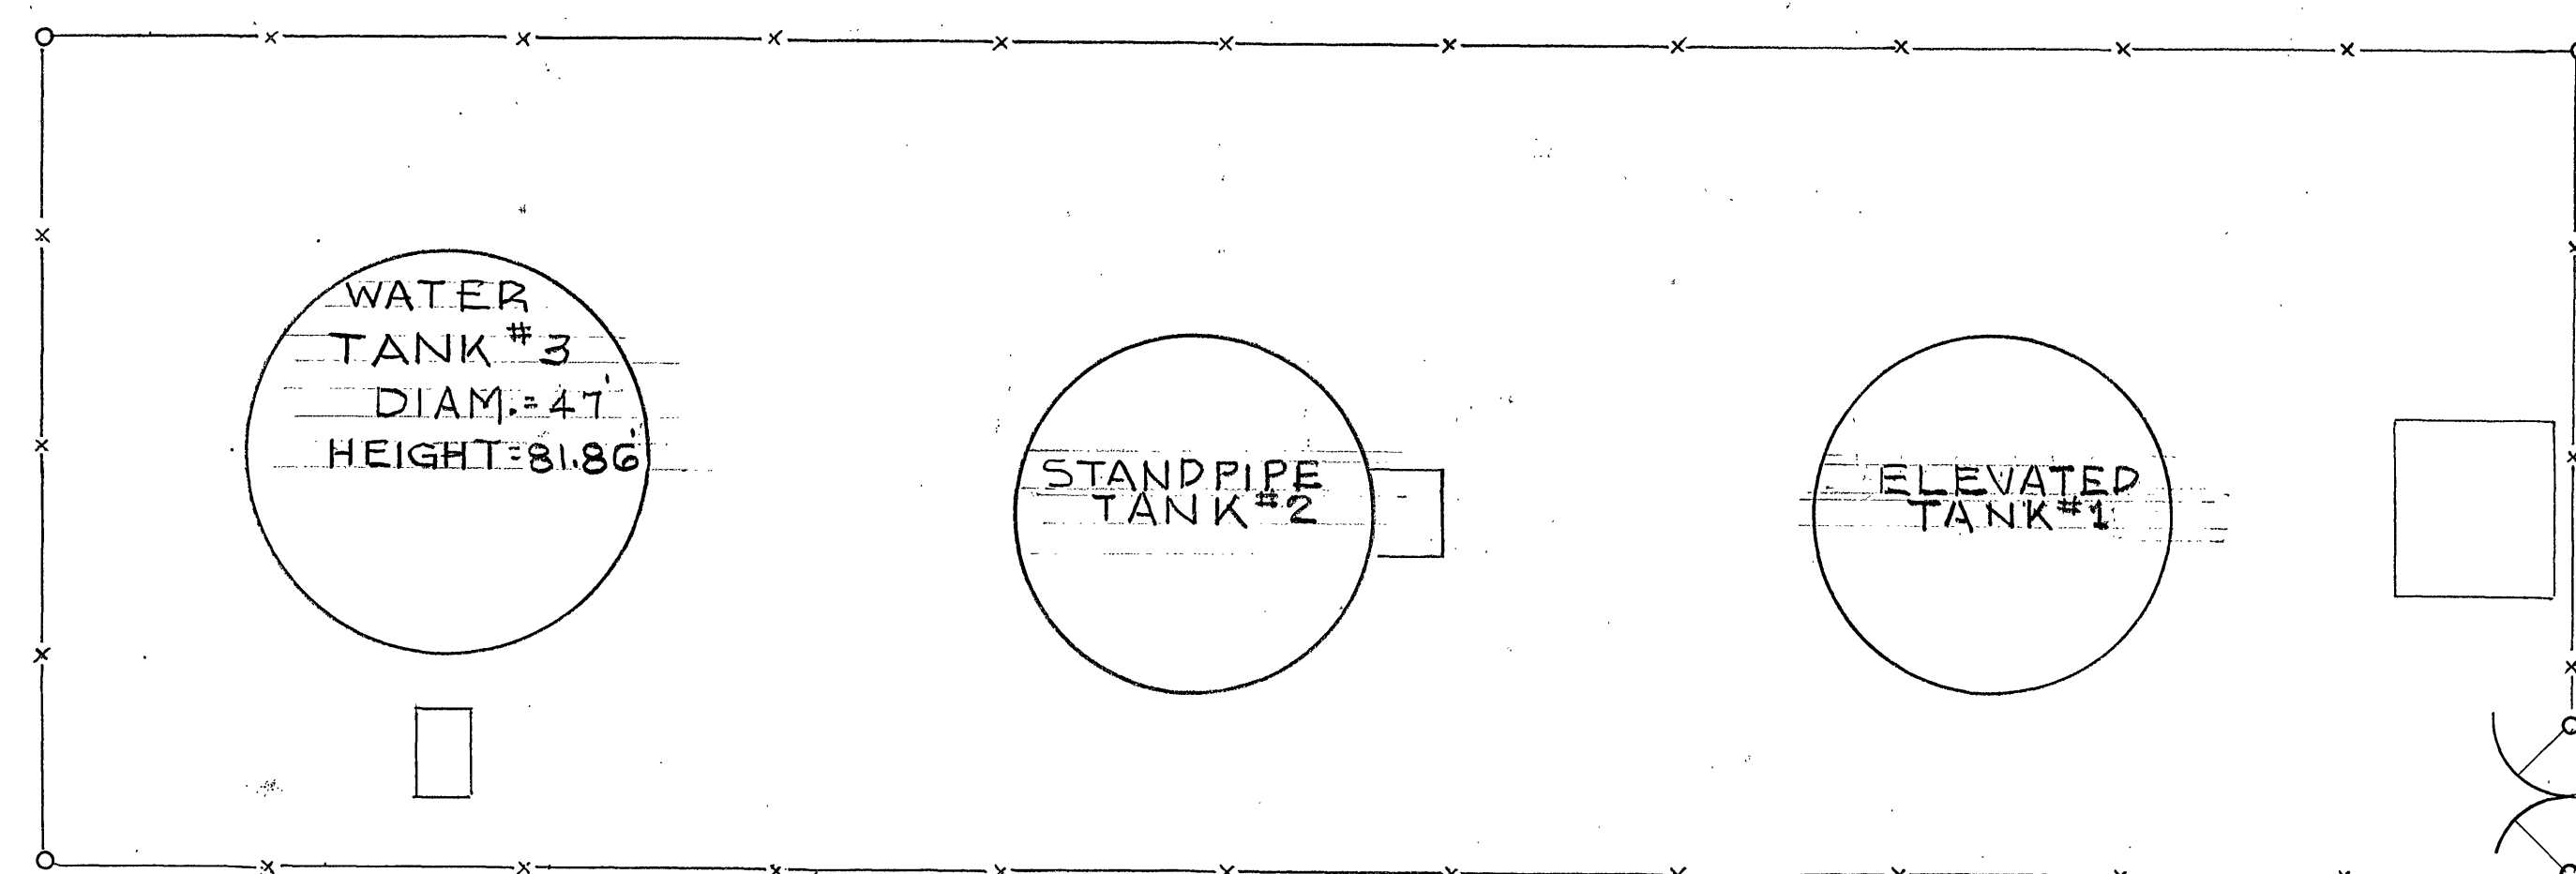
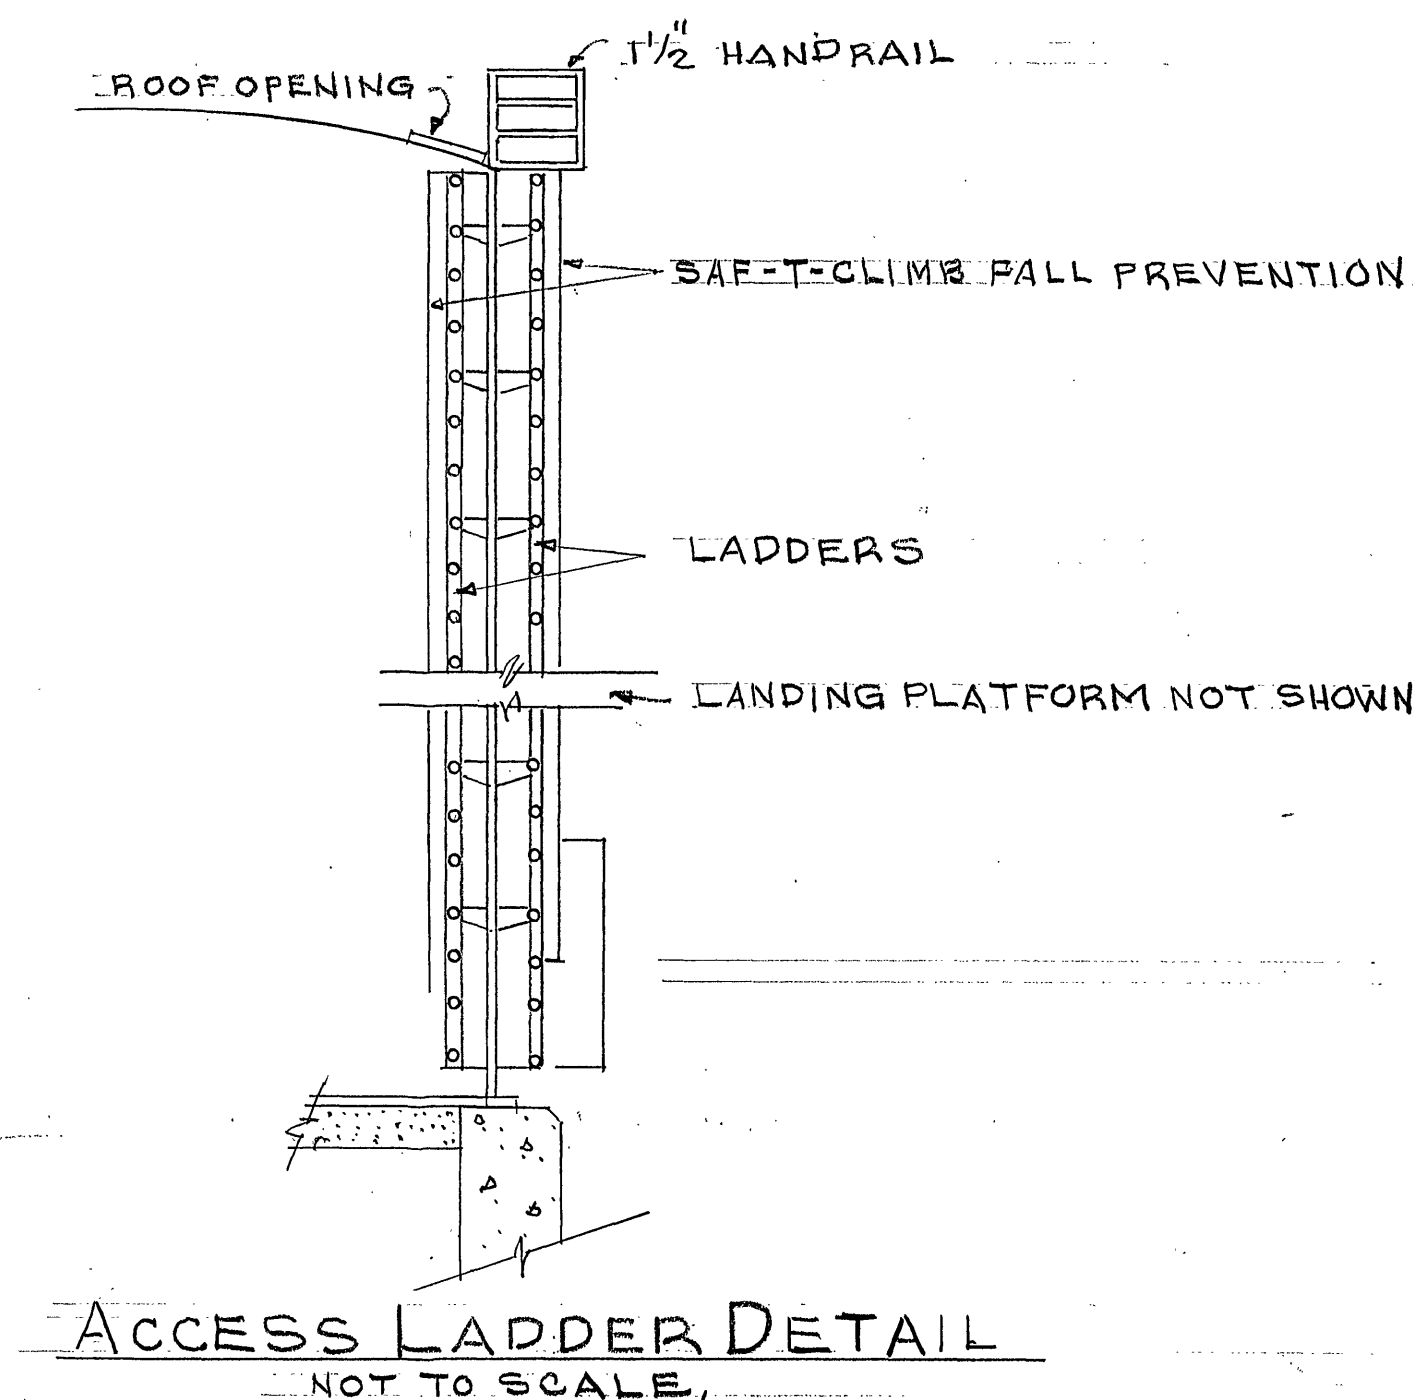
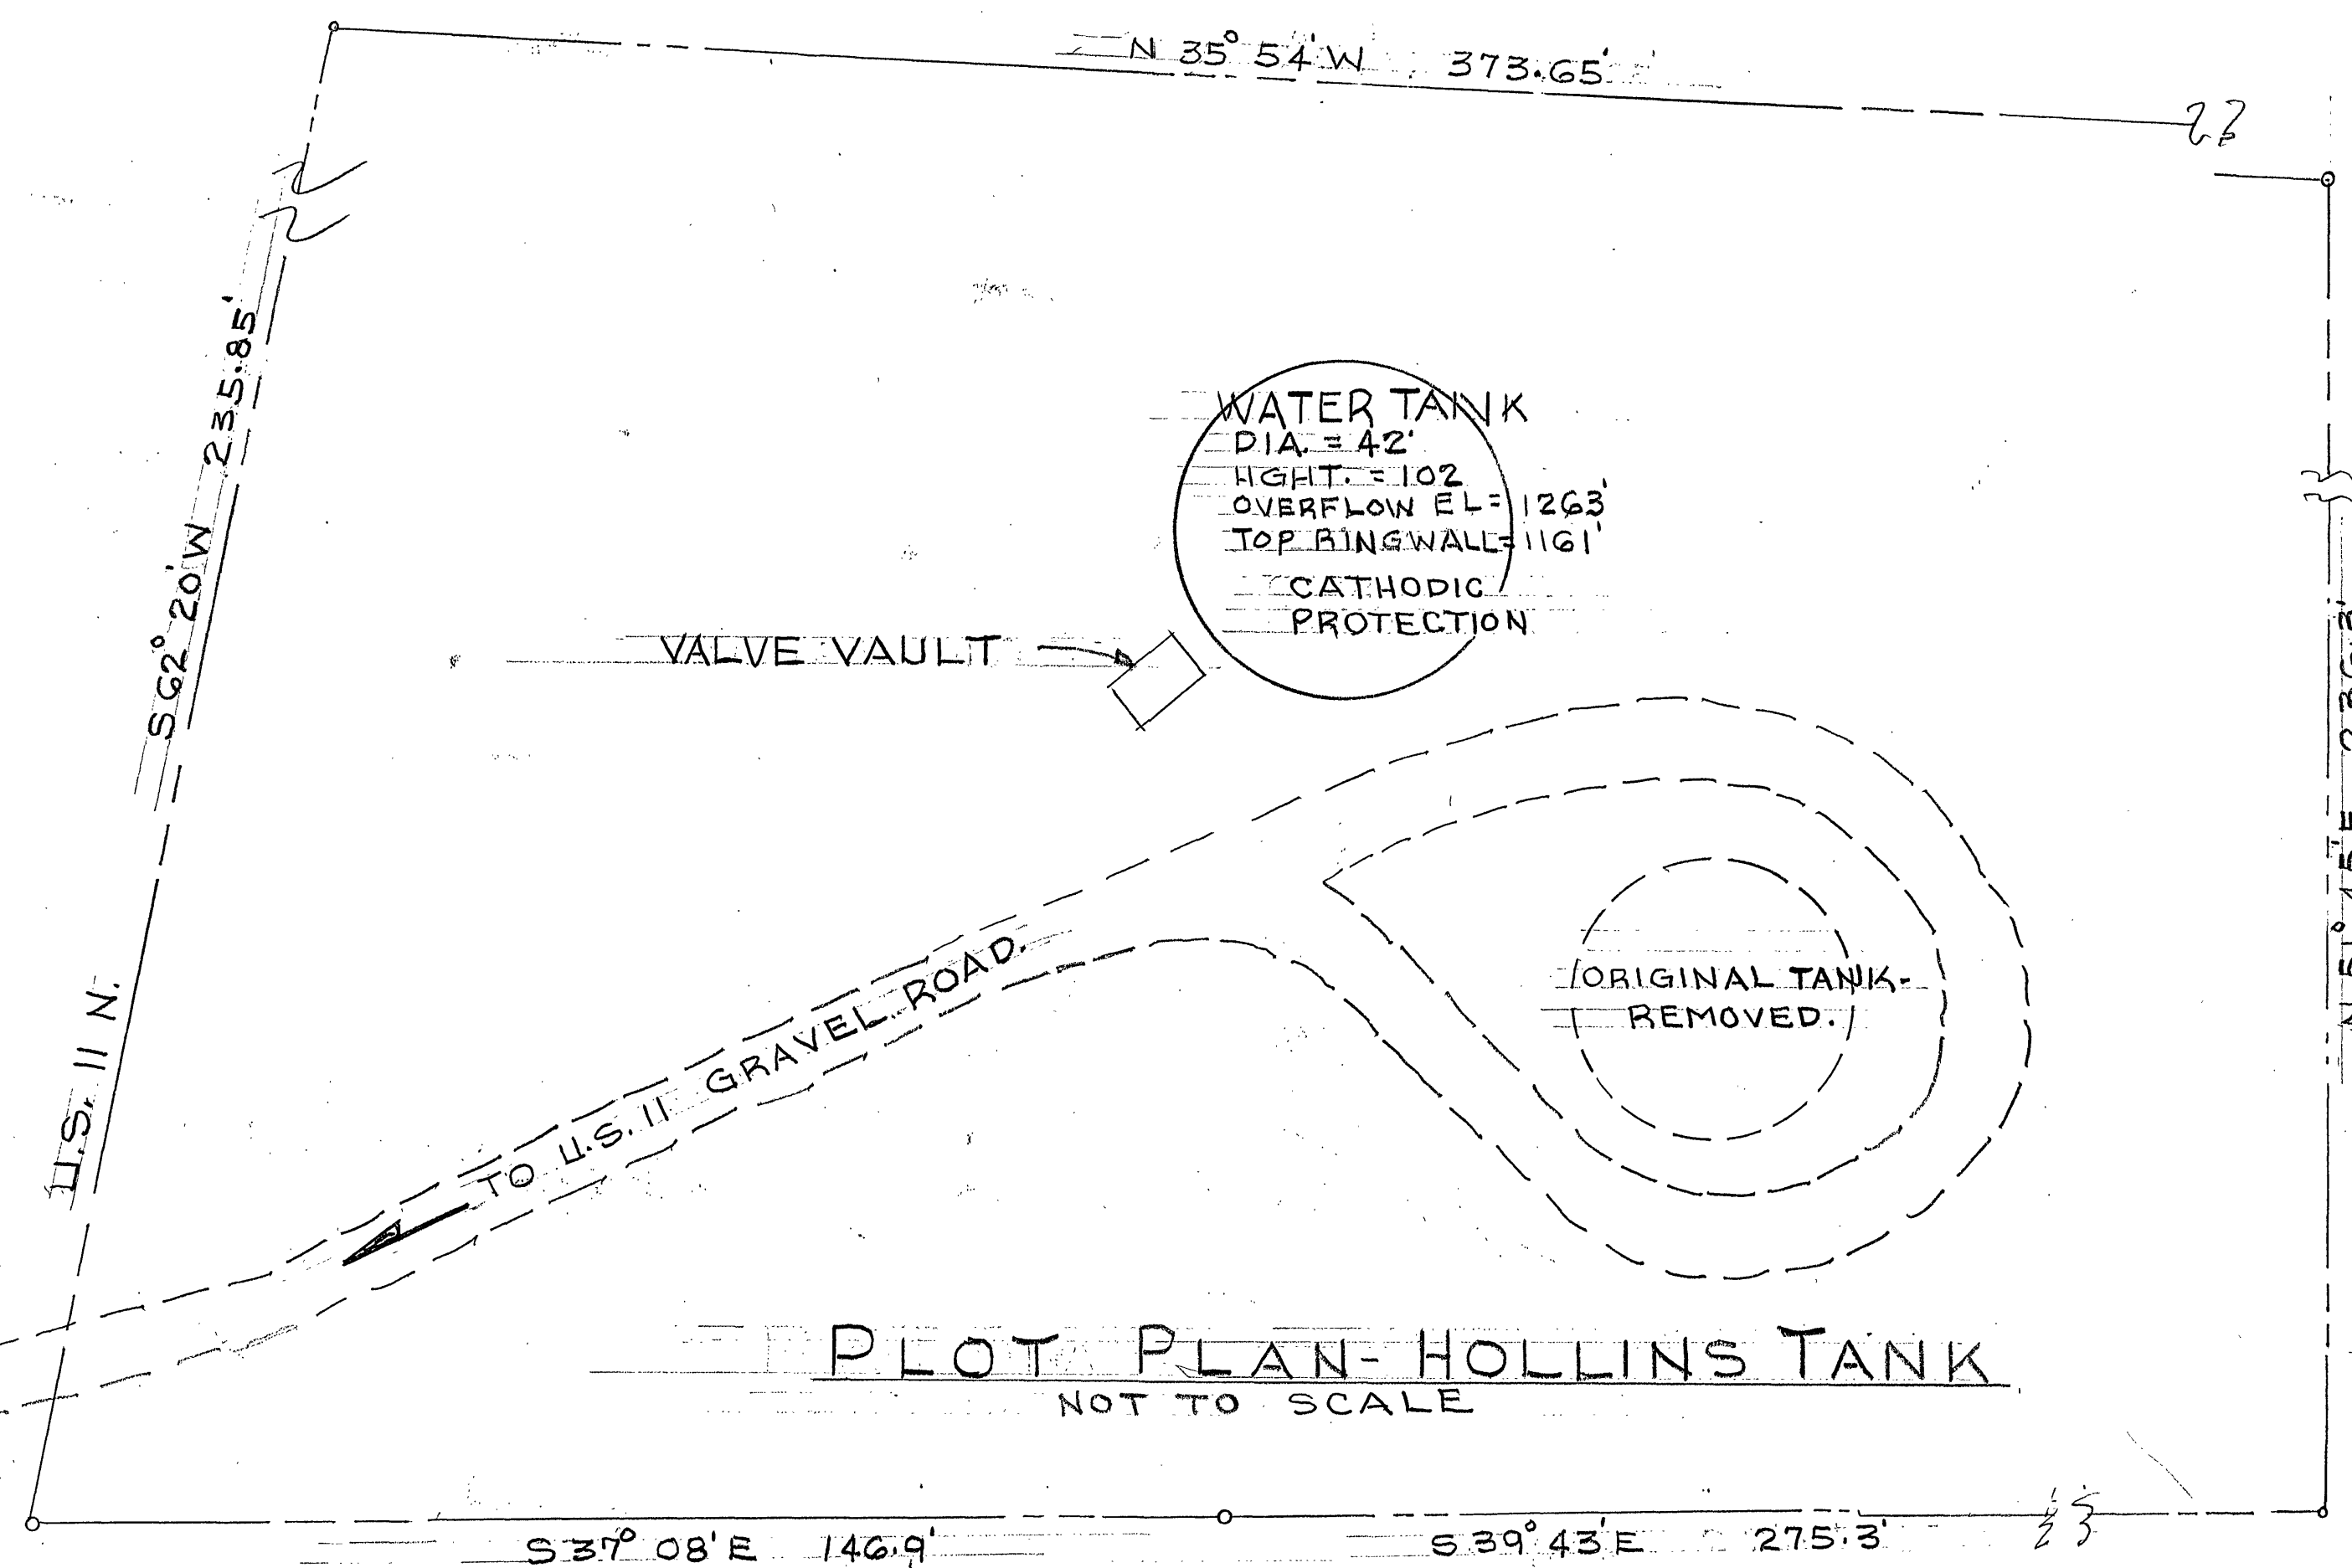


PROJECT LOCATION MAP

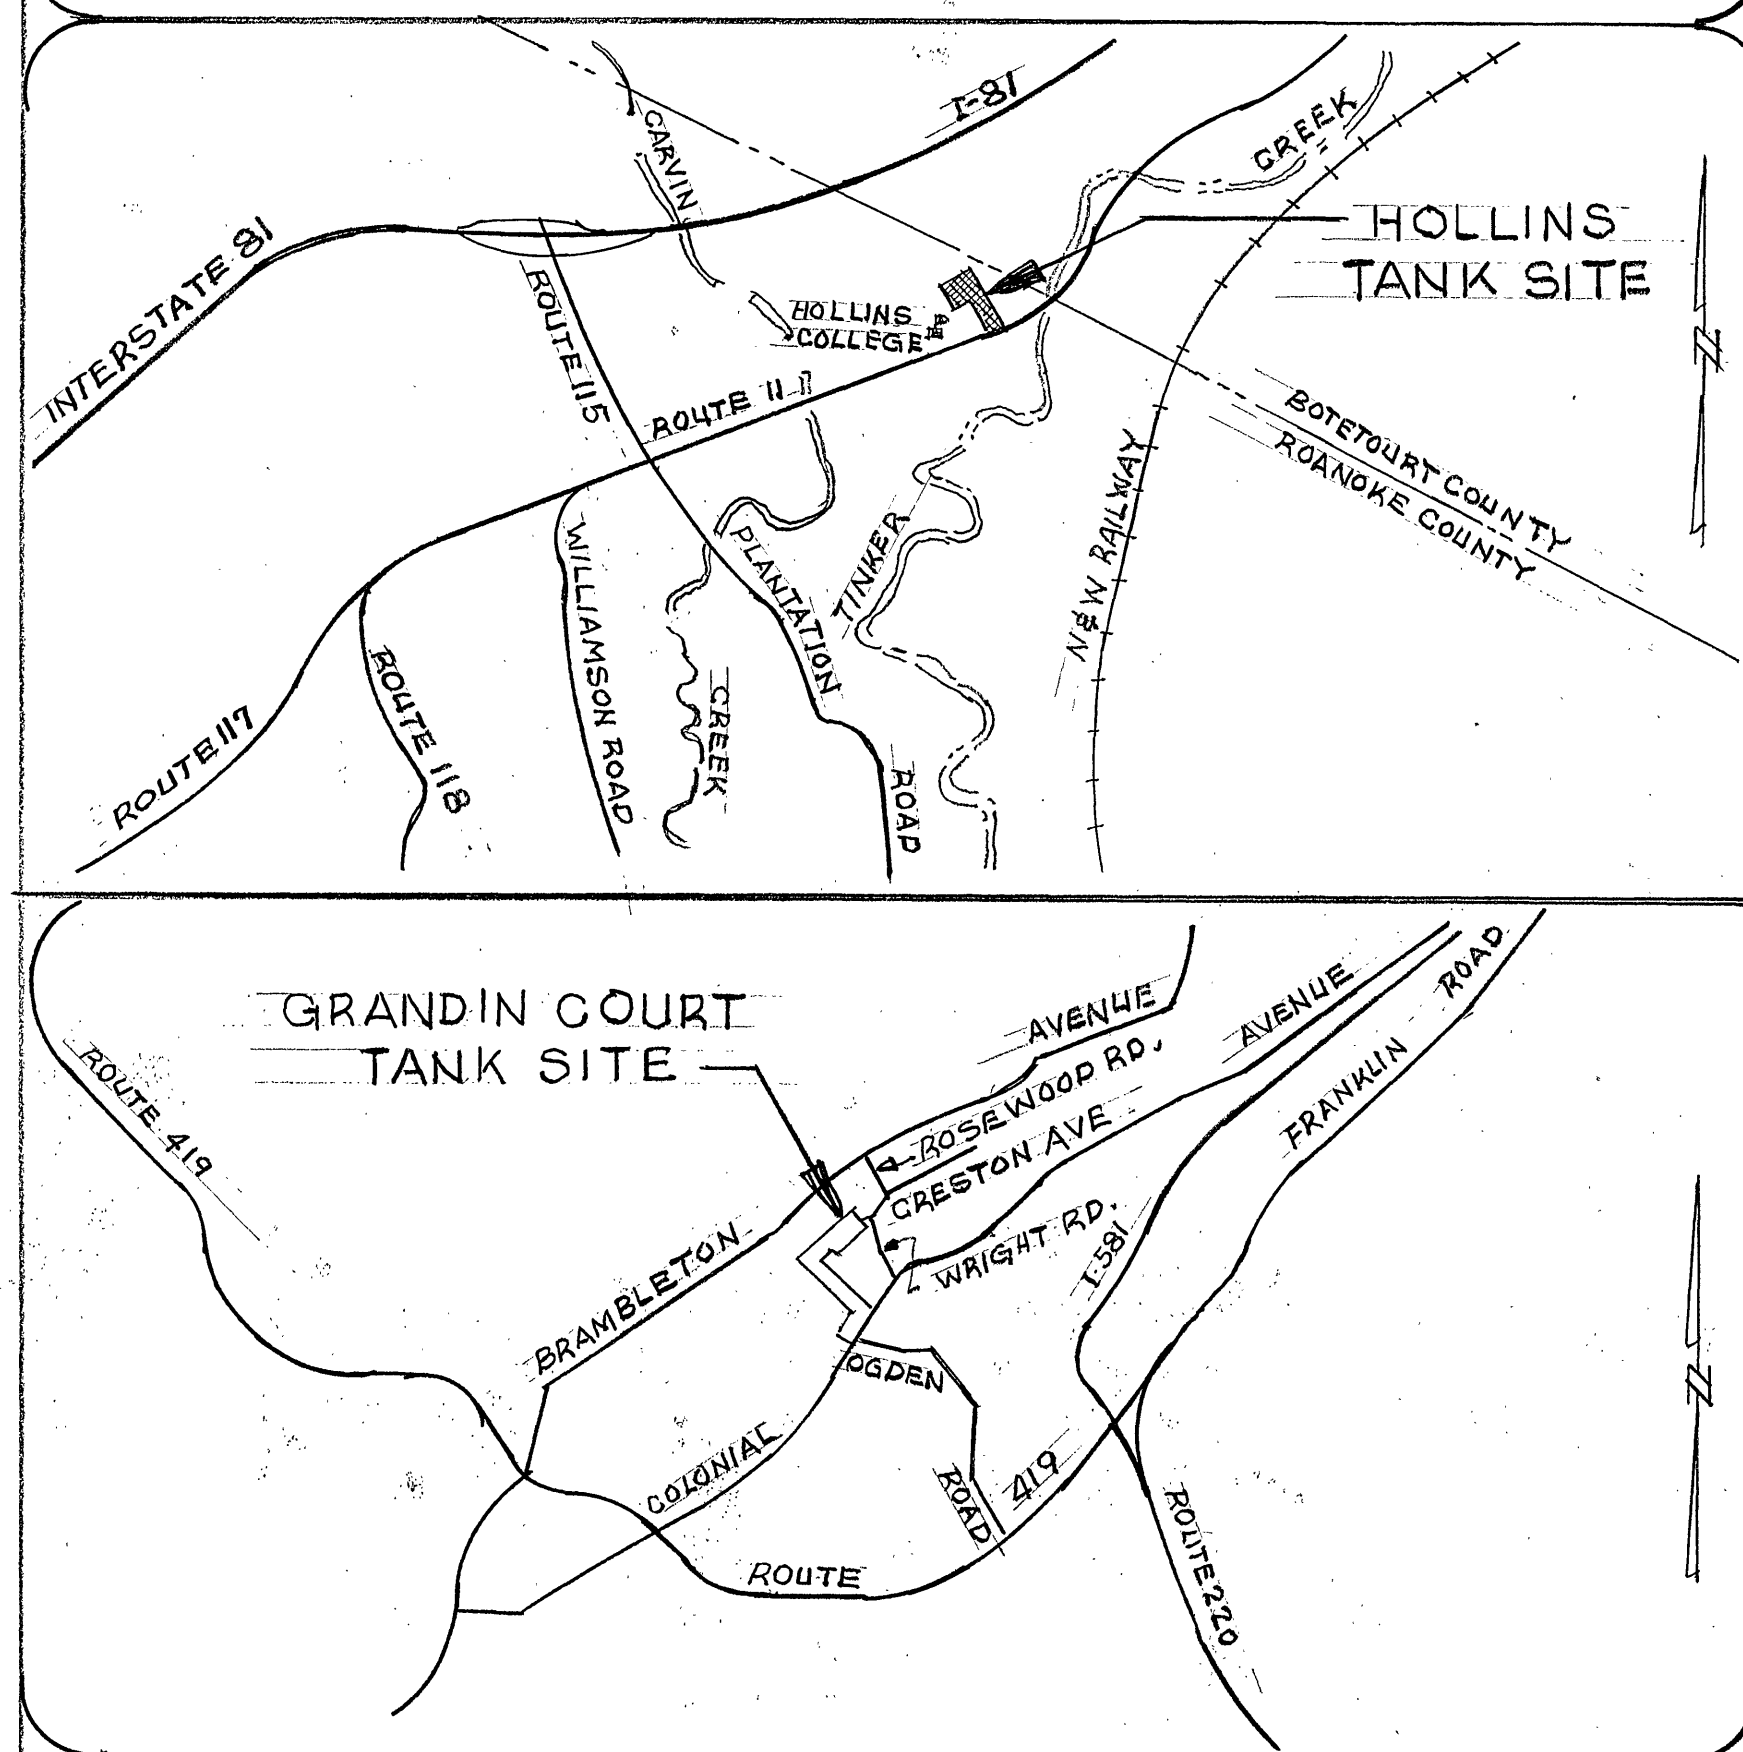

HOLLINS TANK ROOF PLAN
NOT TO SCALE

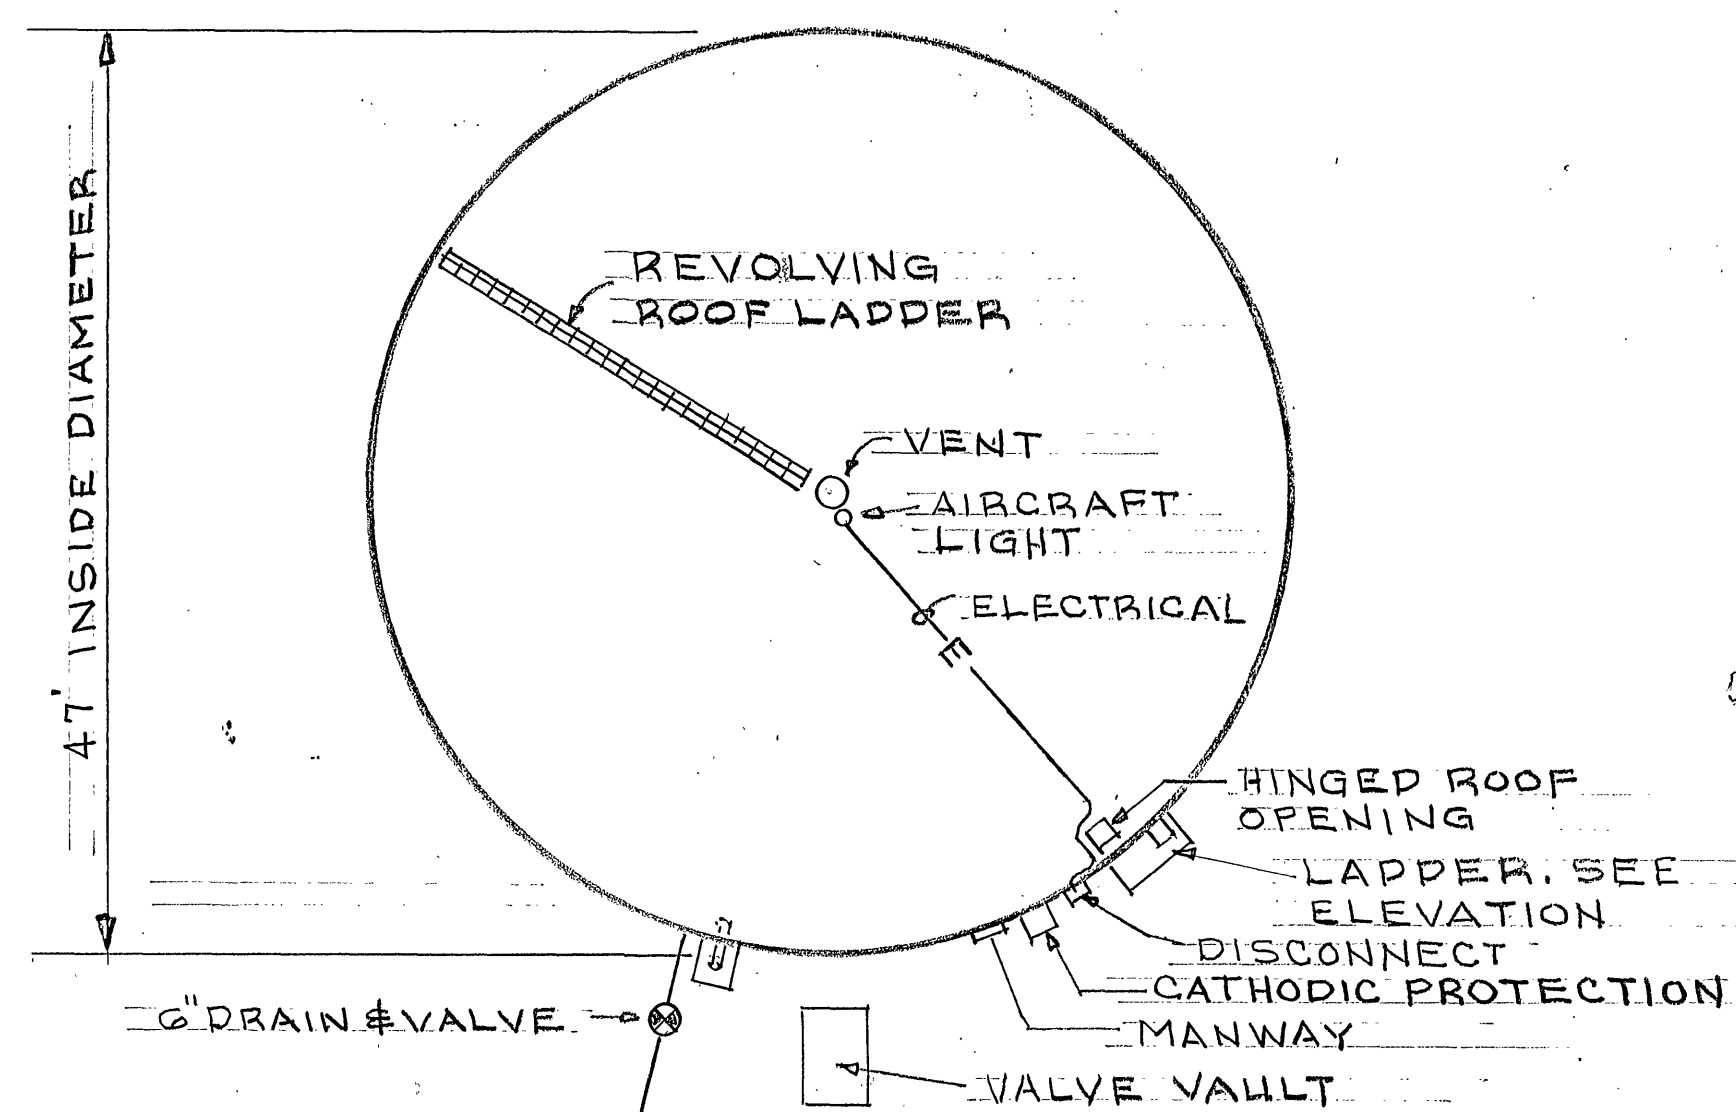

GRANDIN COURT TANK ROOF PLAN
NOT TO SCALE

TANK ELEVATION
NOT TO SCALE

Charles M. Buffin
EXTERIOR AND INTERIOR
WATER TANK PAINTING
GRANDIN COURT TANK #3
AND HOLLINS TANK FOR
CITY OF ROANOKE, VA

L.B.C.
G-26-96
19-93A