
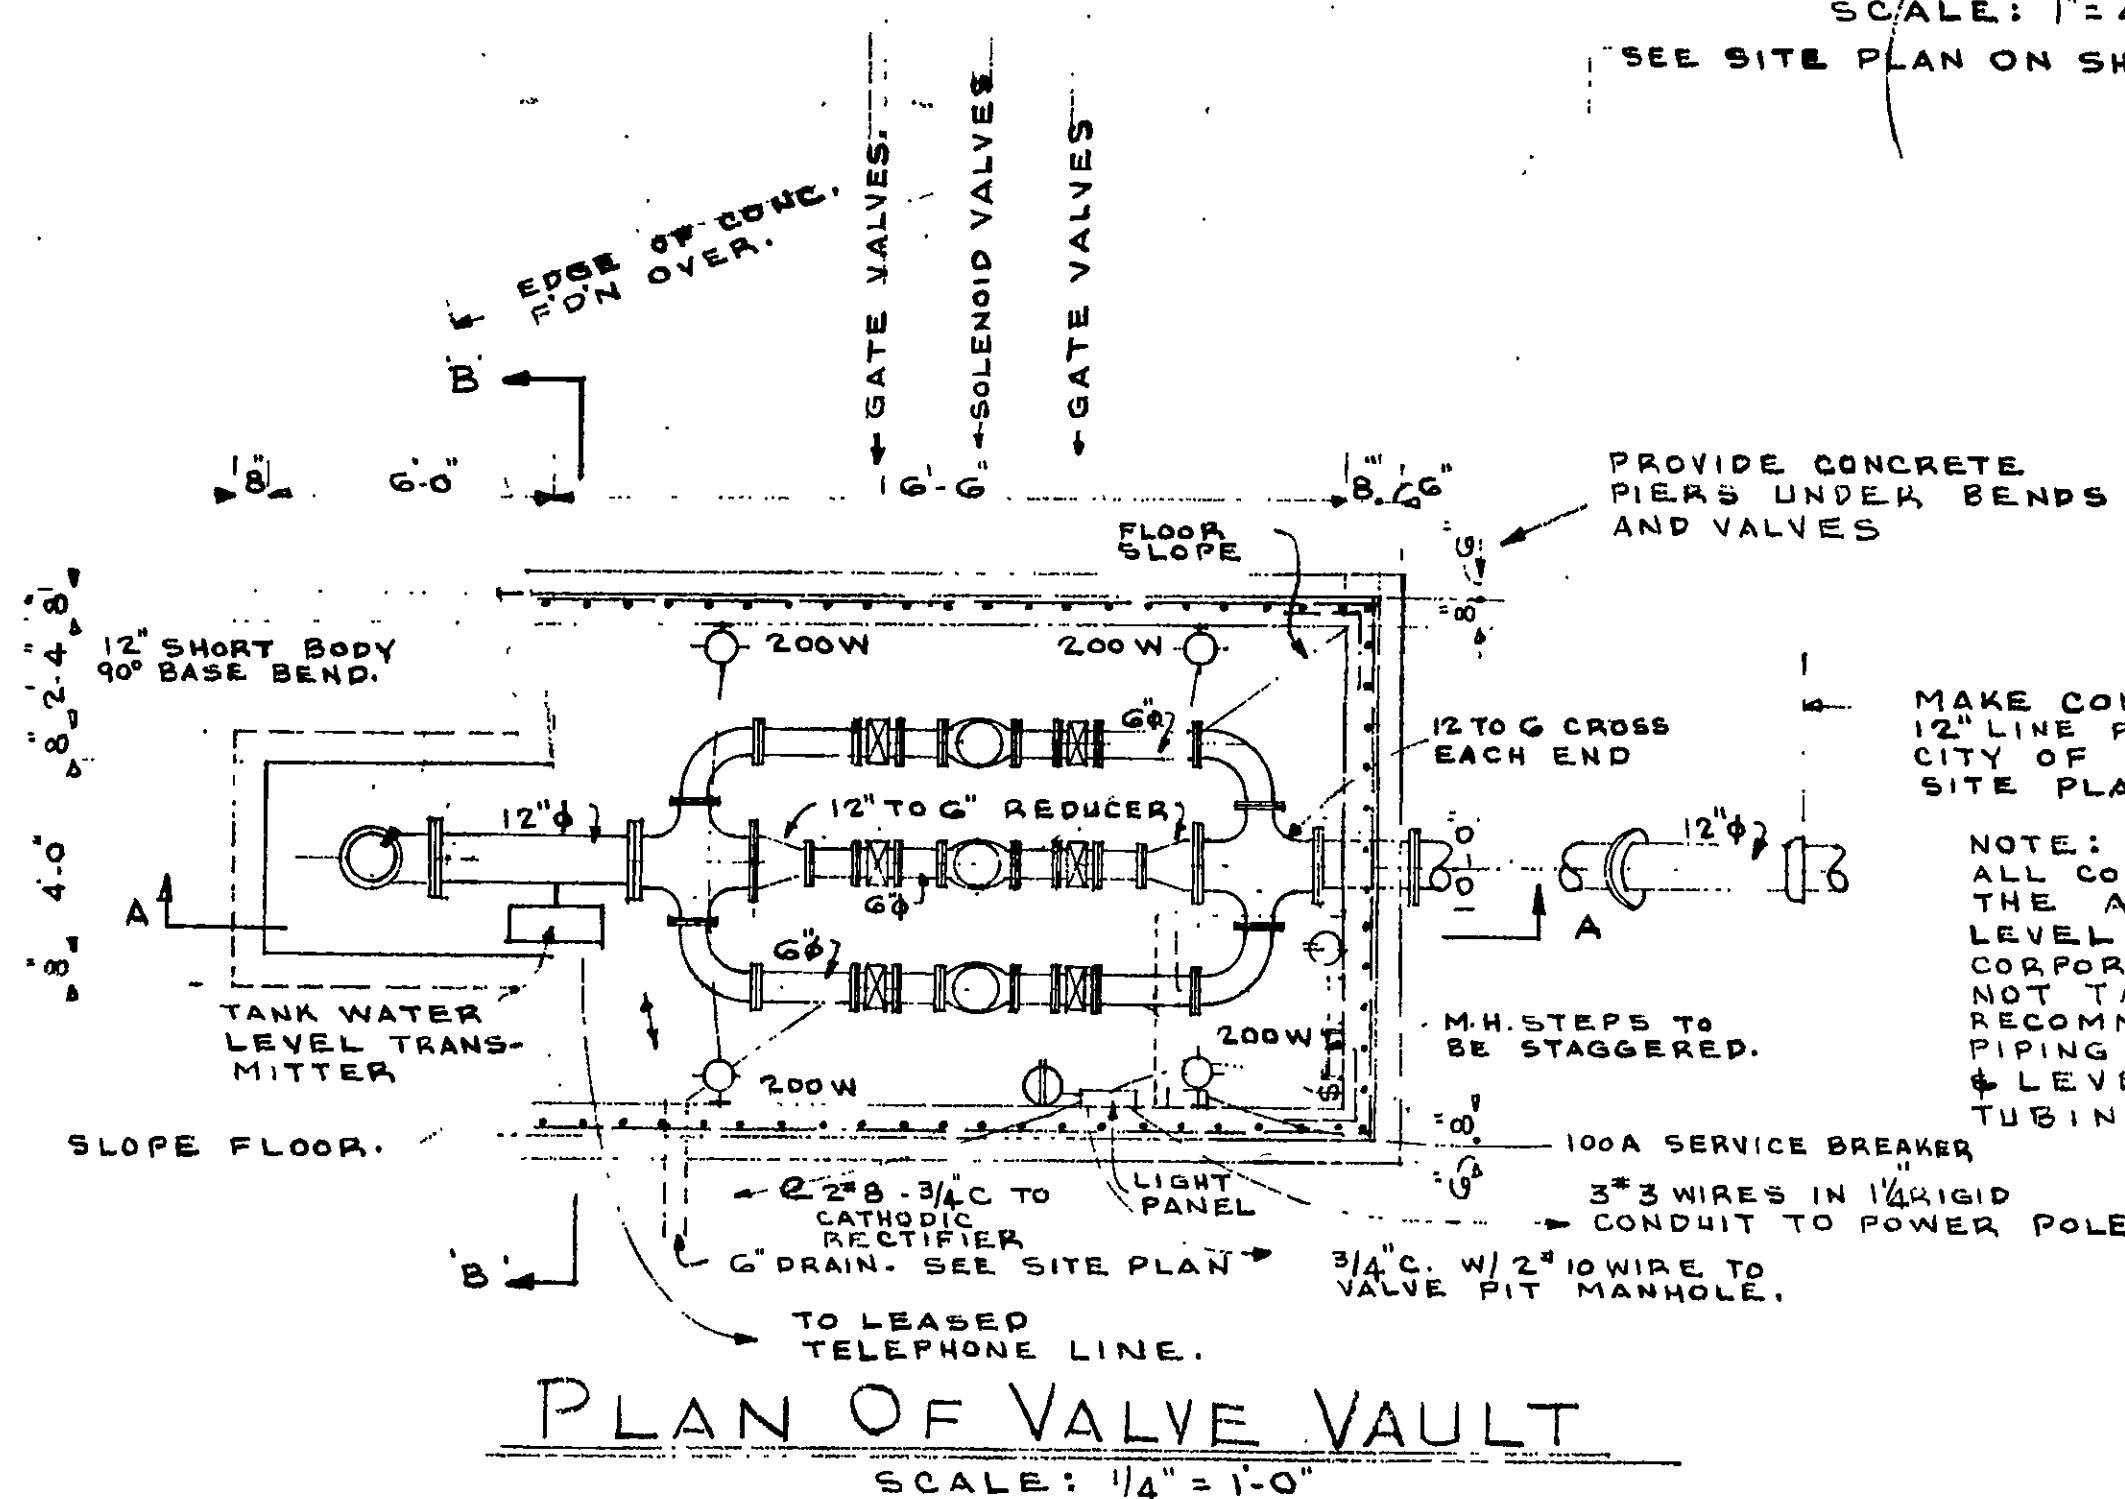
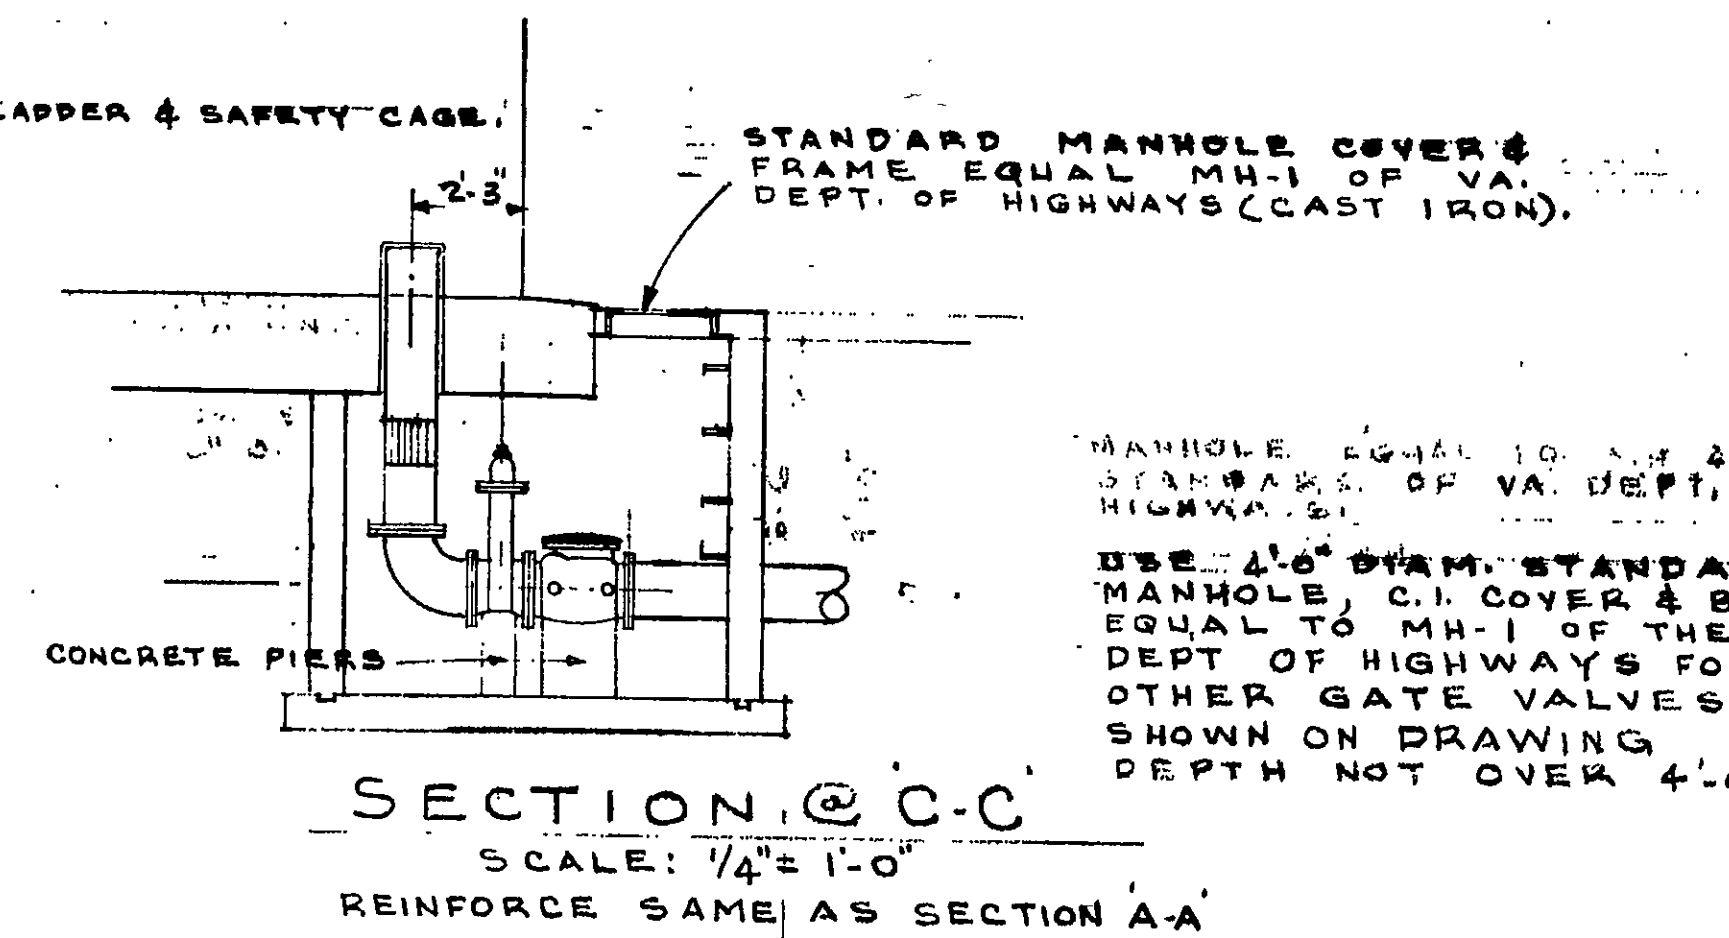
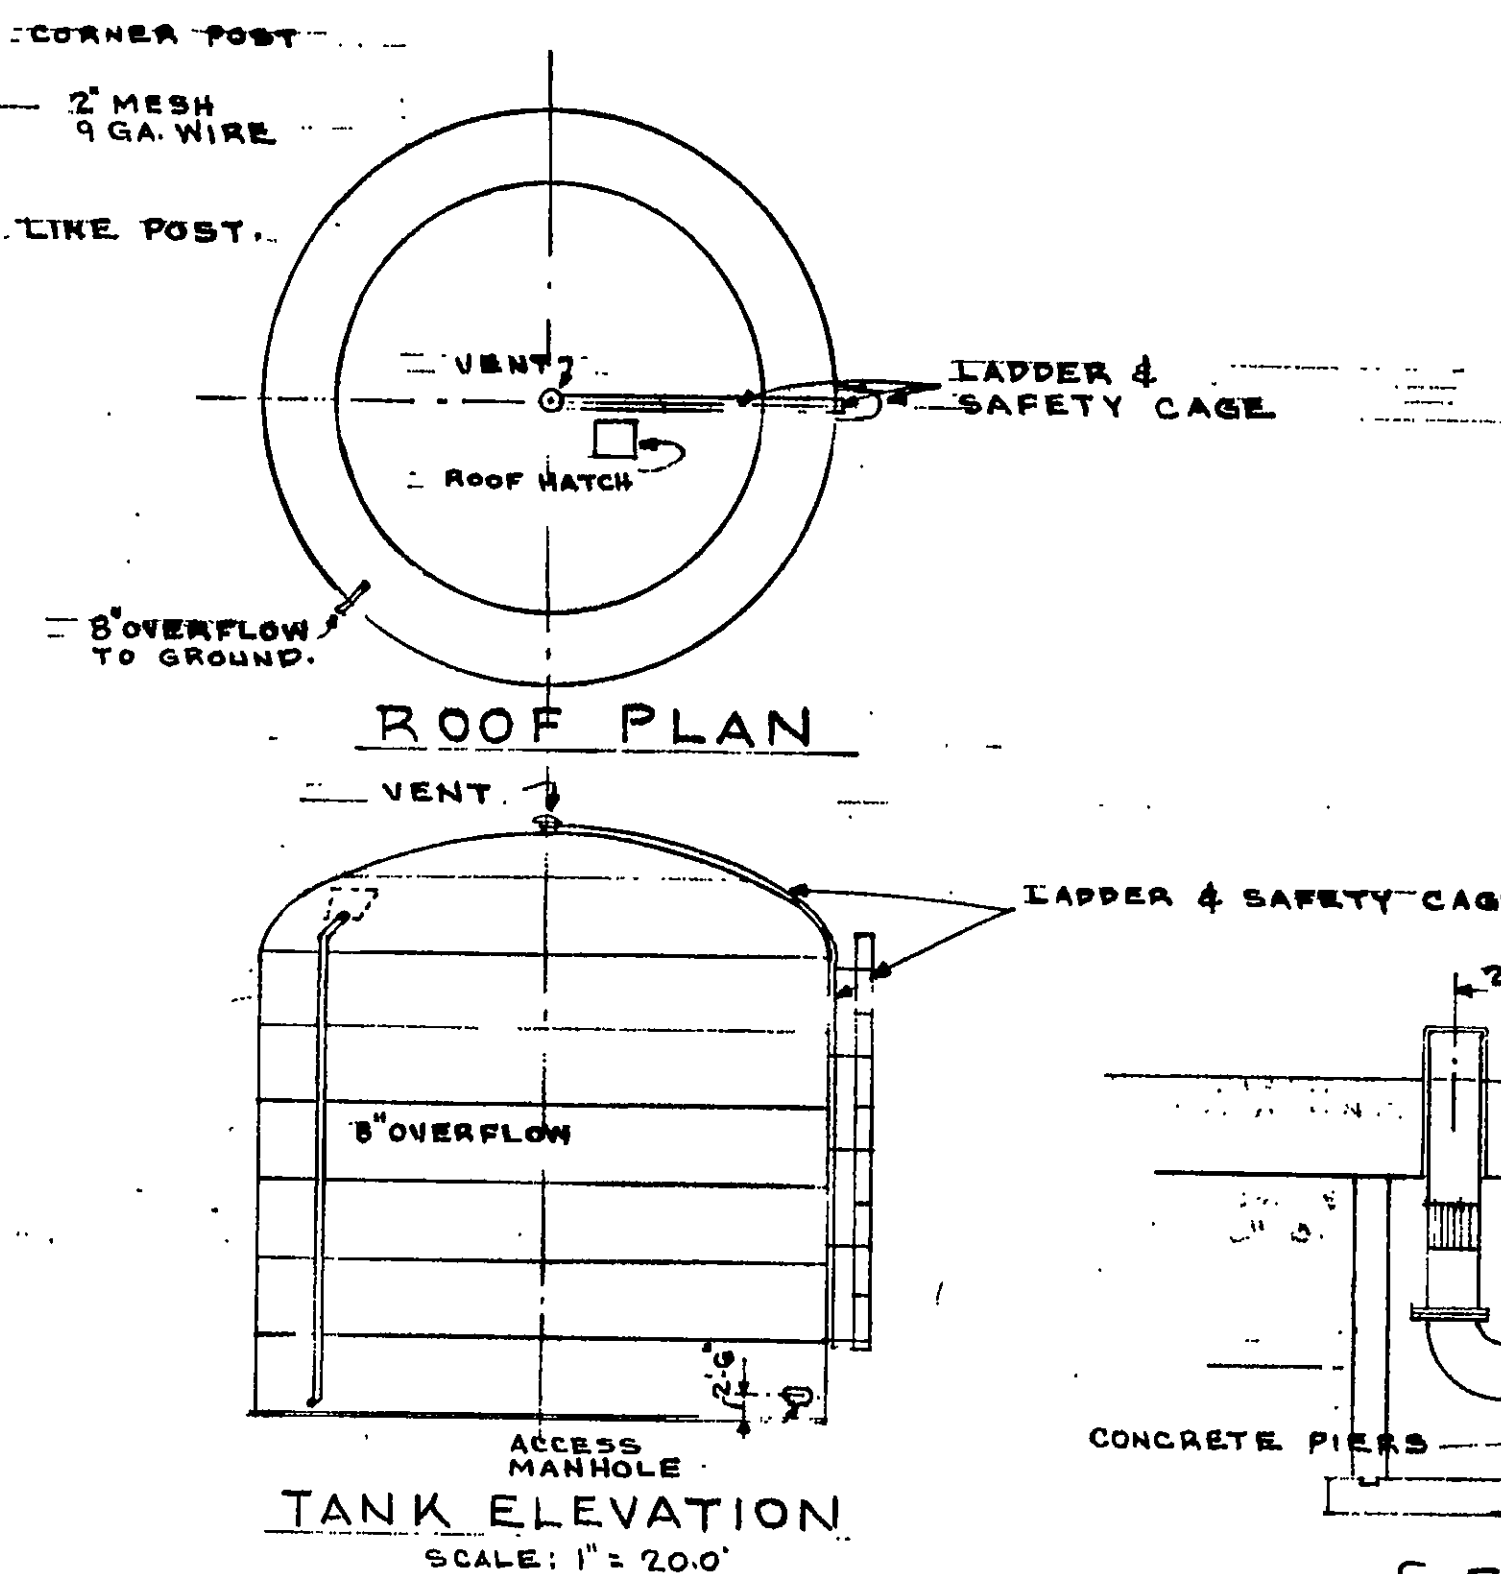
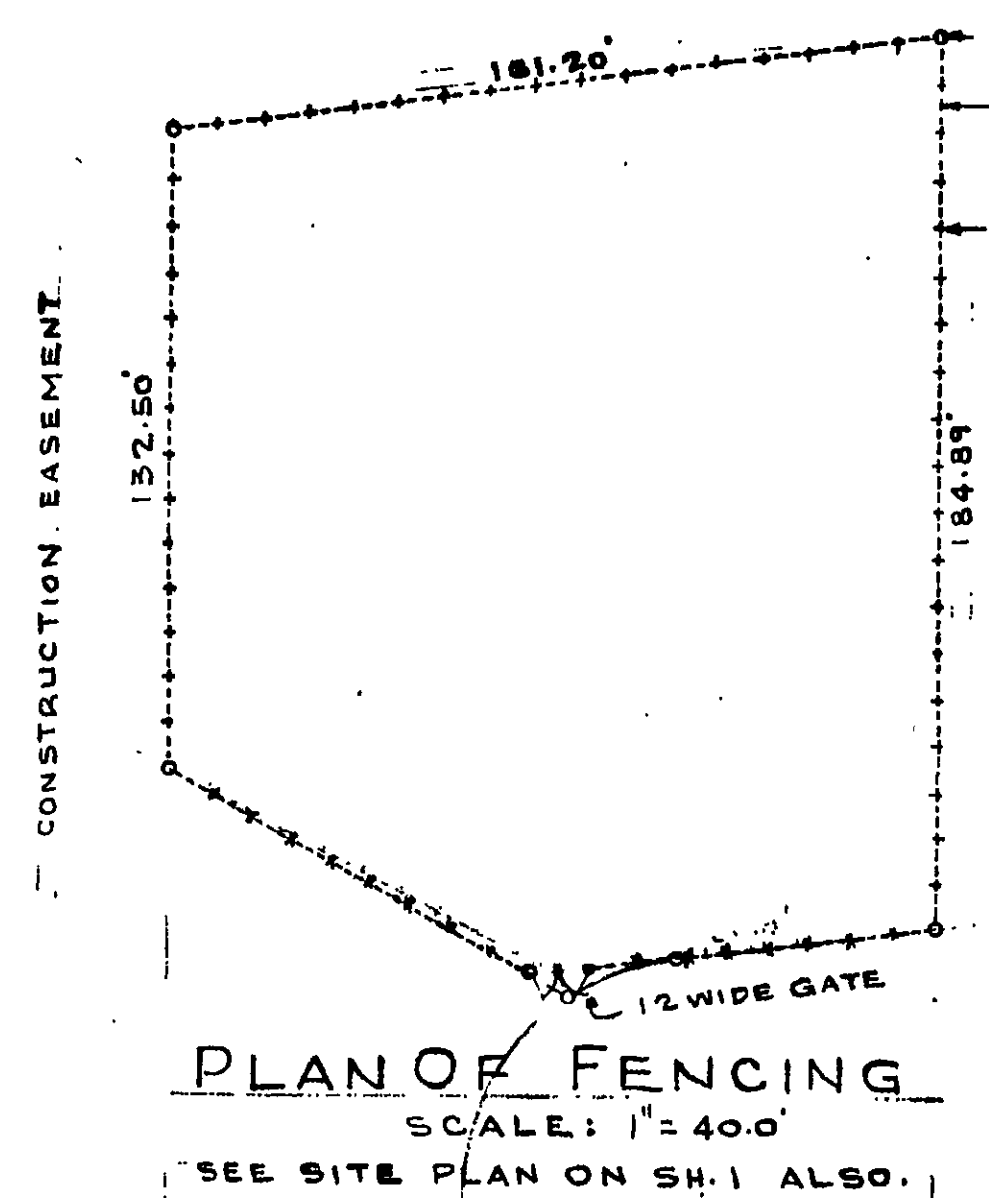




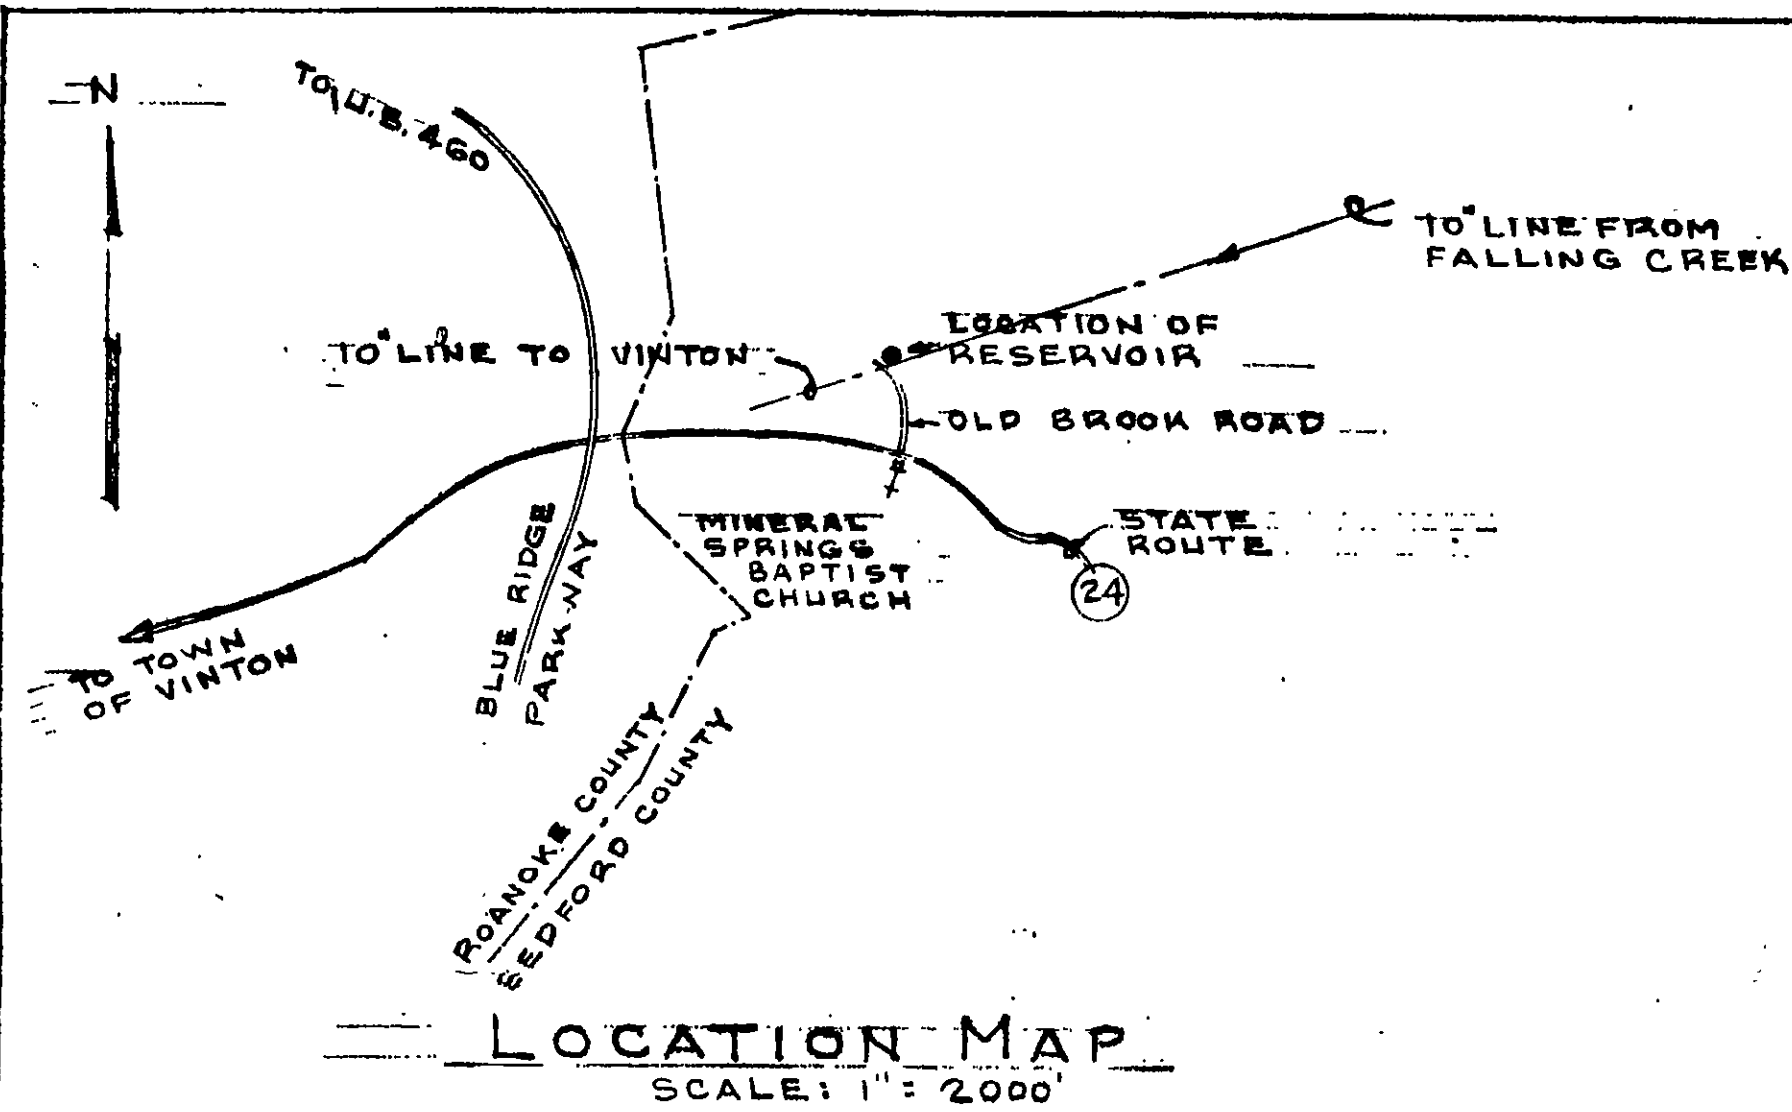


NOTE: ALL CONNECTIONS TO THE PIPE FOR THE ALTITUDE VALVE CONTROLLER & LEVEL INDICATOR WILL BE MADE WITH CORPORATION COCKS. THESE COCKS WILL NOT TAKE THE PLACE OF ANY VALVE RECOMMENDED BY THE MFG. ALL PIPING FOR ALTITUDE VALVE CONTROLLER & LEVEL INDICATOR WILL BE COPPER TUBING OF THE SIZE RECOMMENDED BY THE MFG.

MAKE CONNECTION TO 12" LINE PROVIDED BY CITY OF ROANOKE. SEE SITE PLAN FOR LENGTH.

100A SERVICE BREAKER
3-3 WIRES IN 1/4" RIGID CONDUIT TO POWER POLE
3/4" C. W/ 2" WIRE TO VALVE PIT MANHOLE.

LIGHT PANEL - 100A MAINS
1- 30A - TO CATHODIC RECTIFIER
3- 20A - TO LIGHTS & RECEPT
2 SPACES

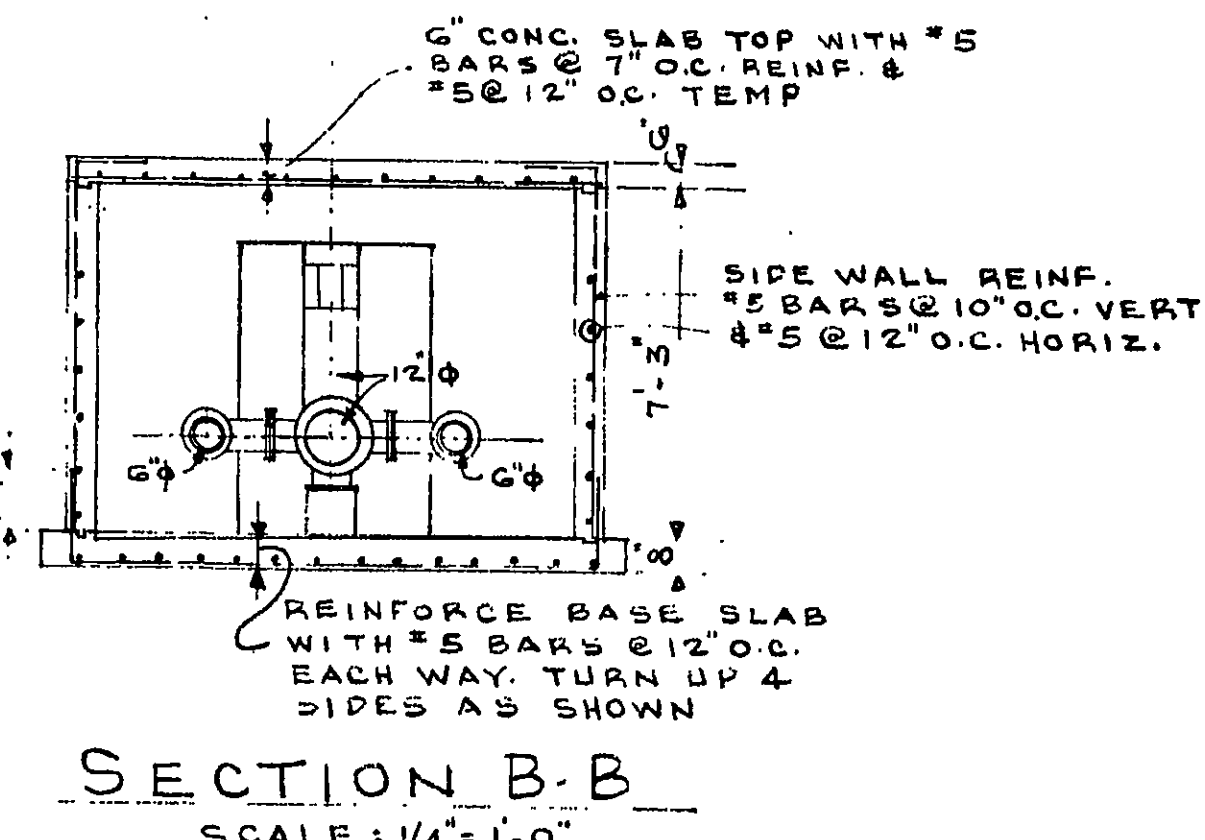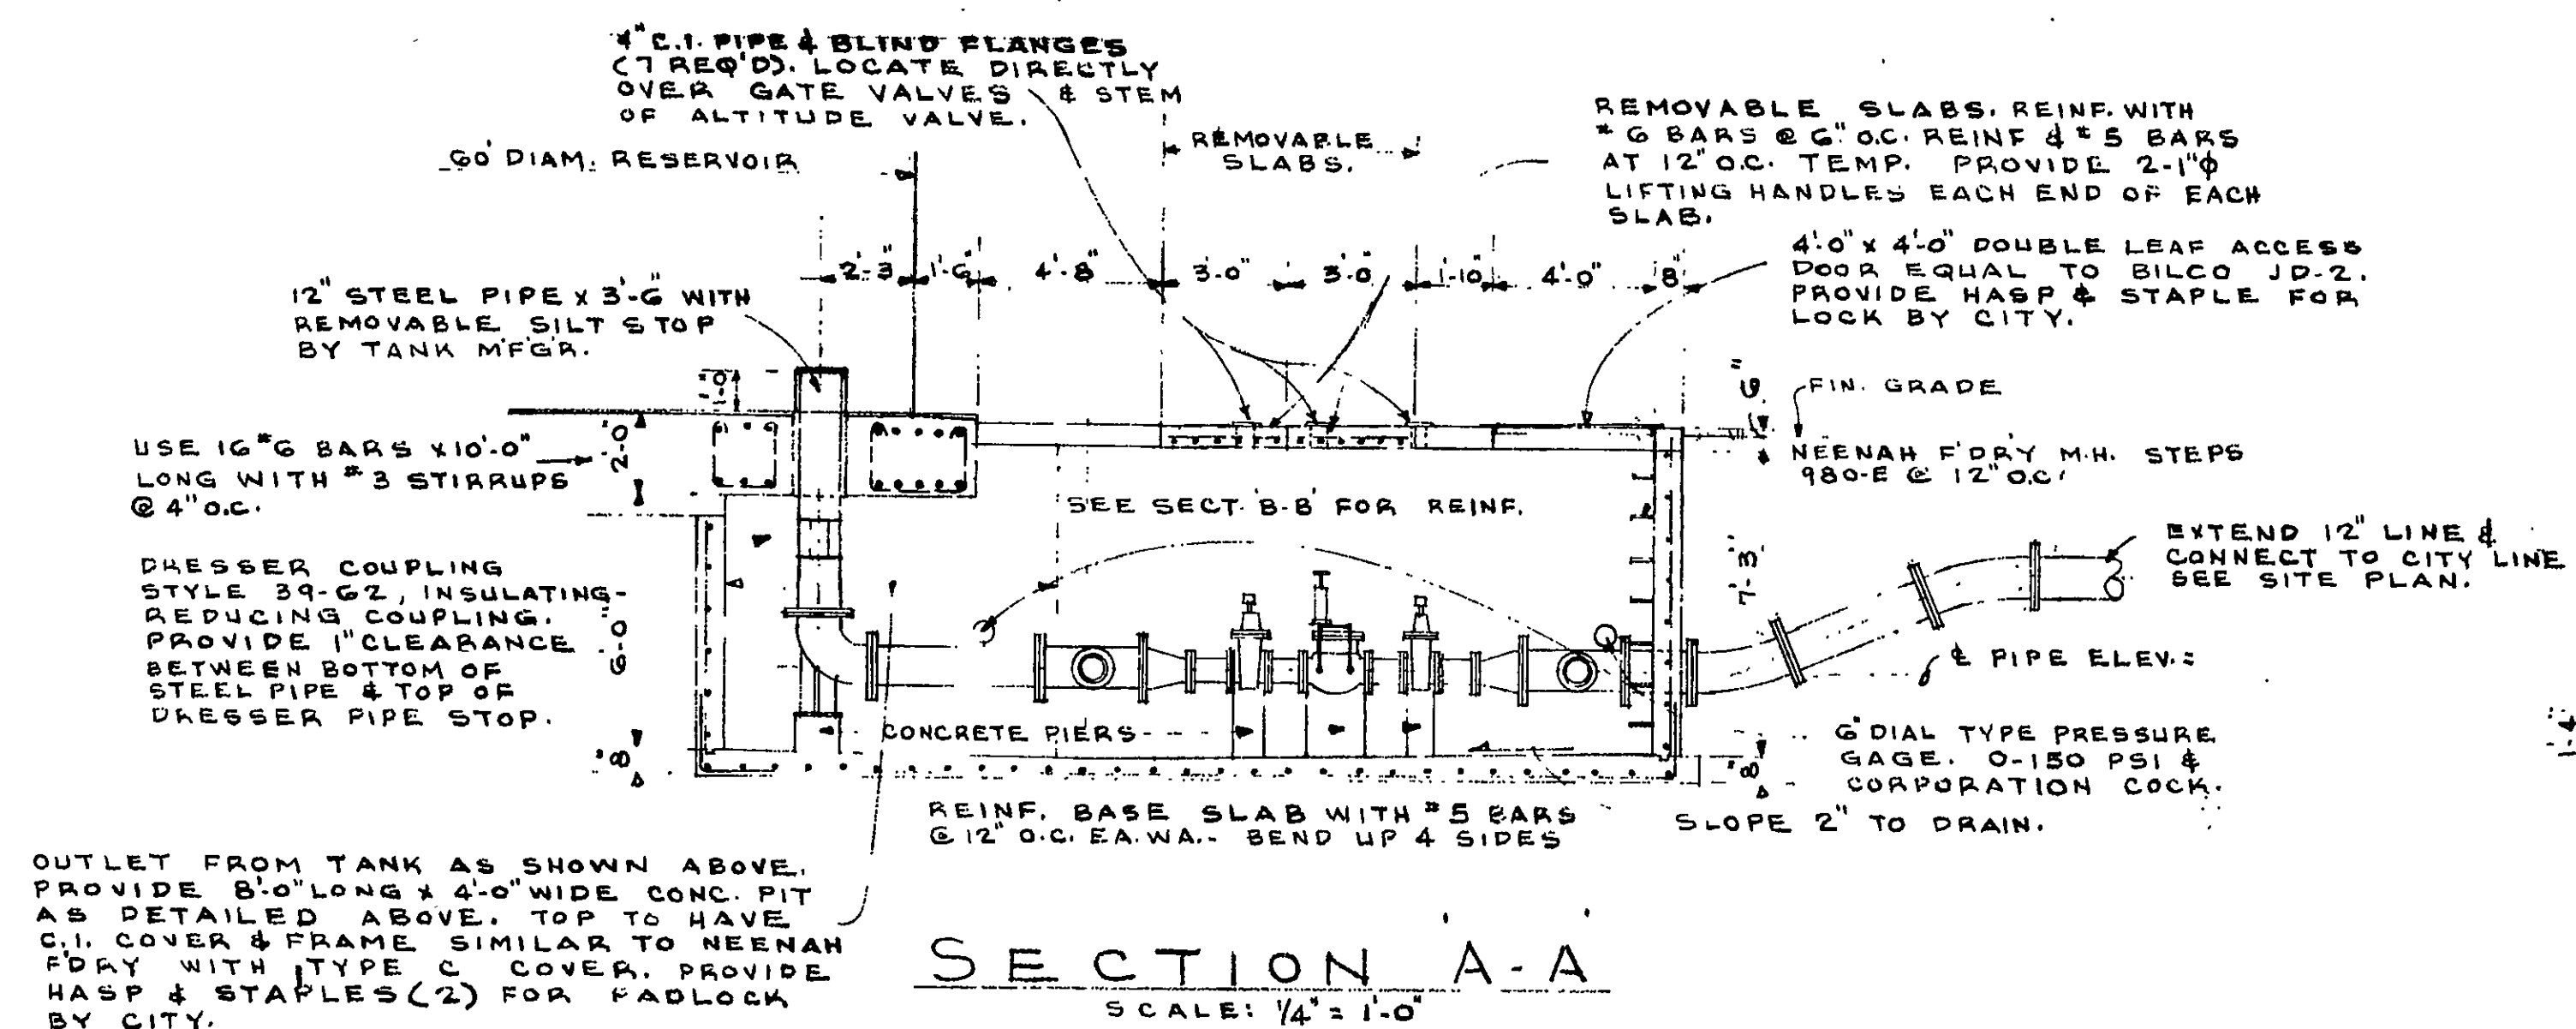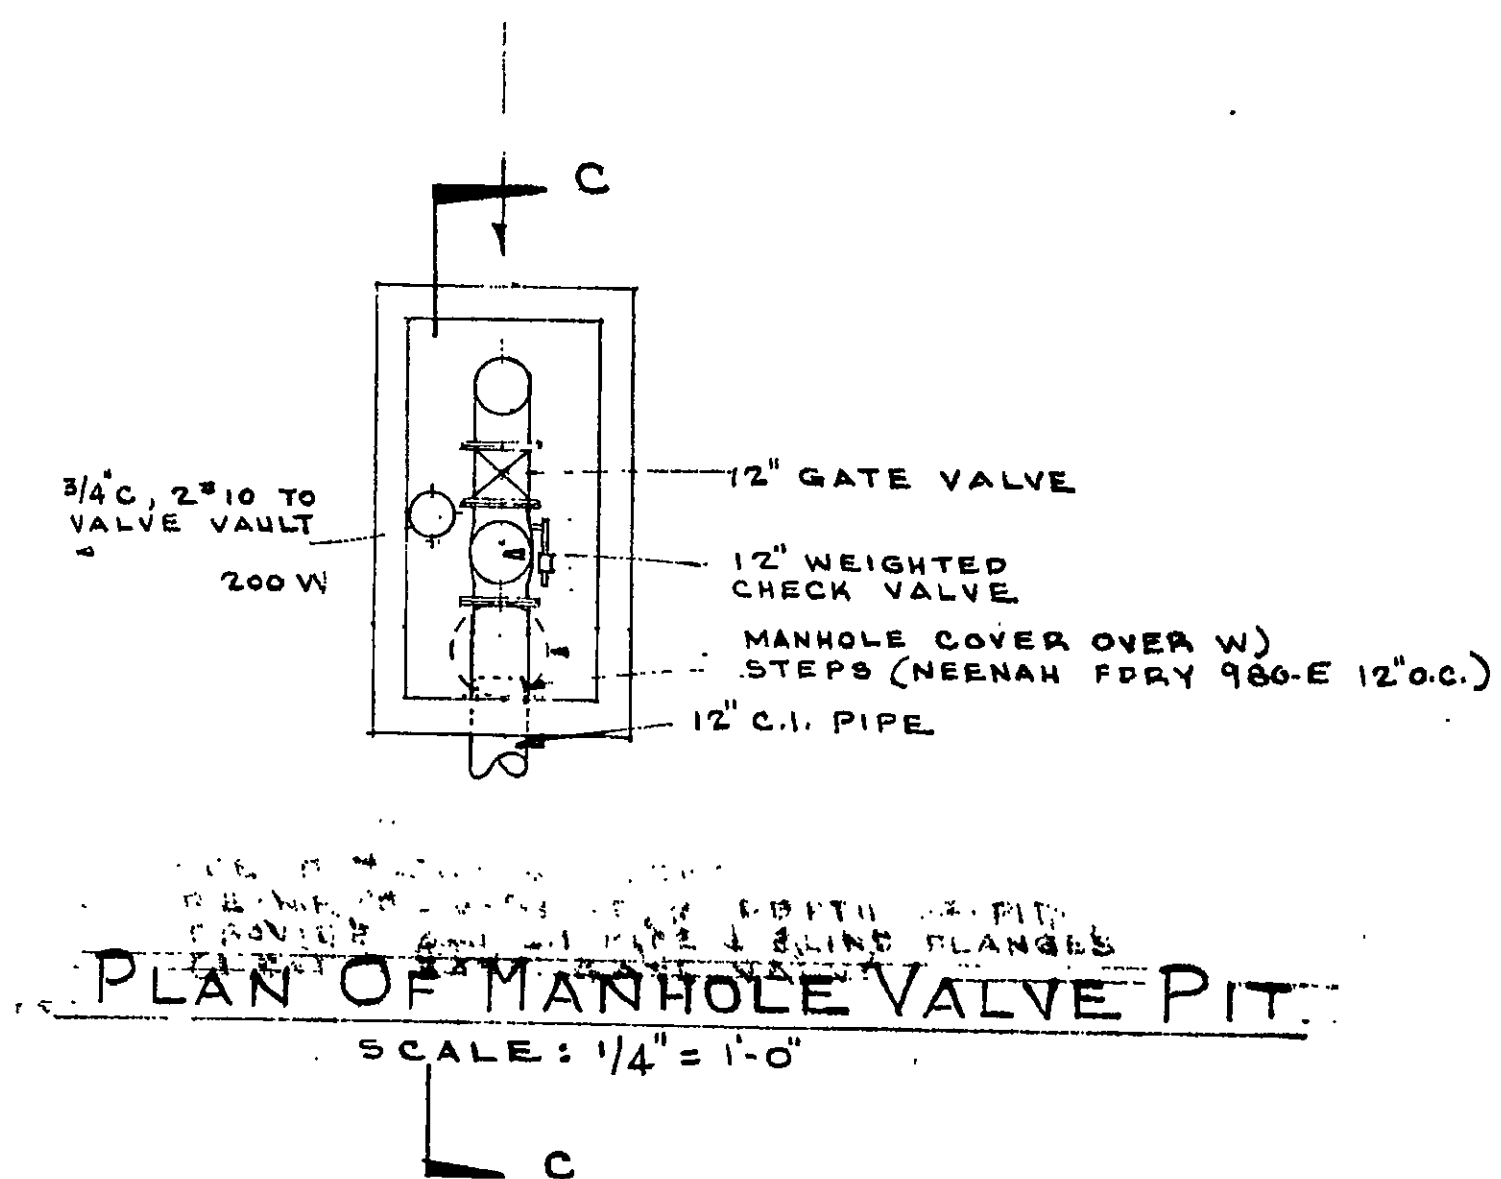

1-5/27/75

PLANNING NO. 5452

REV.	DESCRIPTION	BY
1	ADDED TANK ELEV. & ROOF PLAN. CORRECTED OUTFLOW PIT	LBC
2	DESCRIPTION	
3	DESCRIPTION	
SET NO. —