
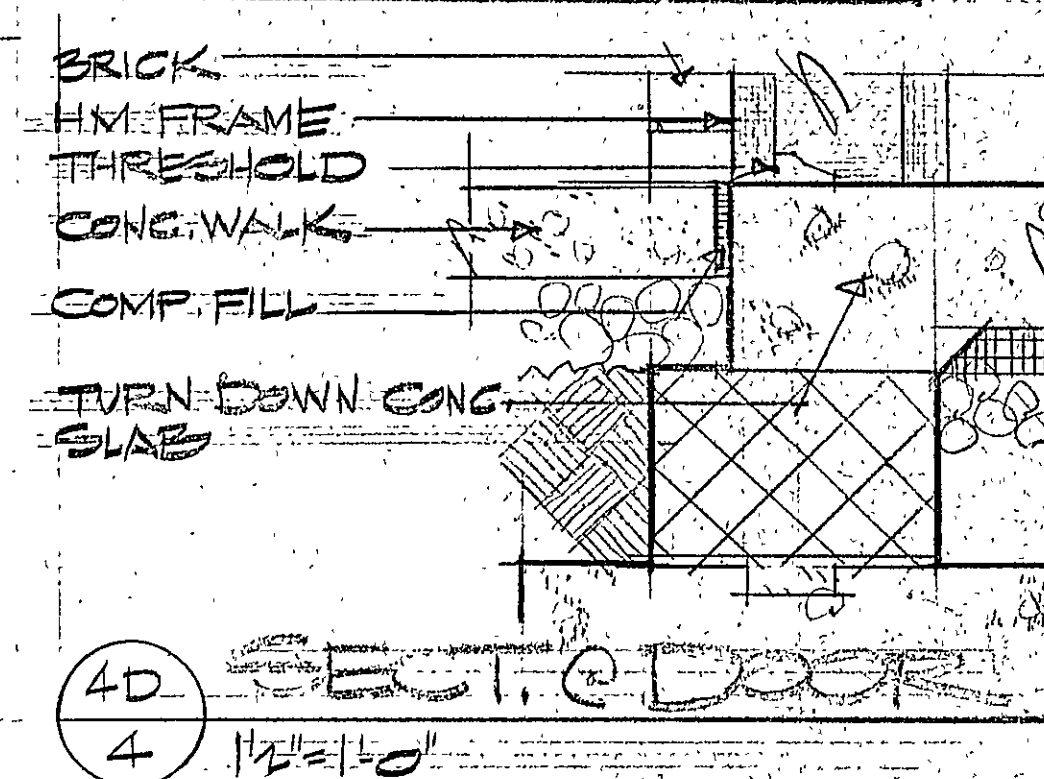
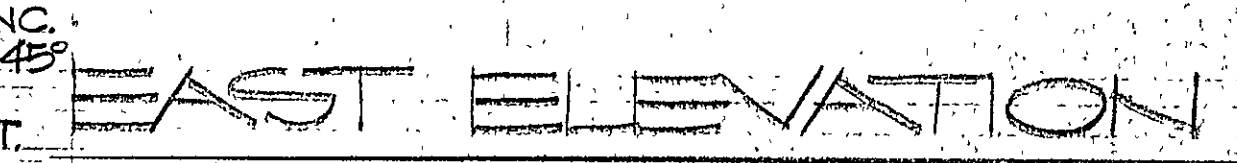
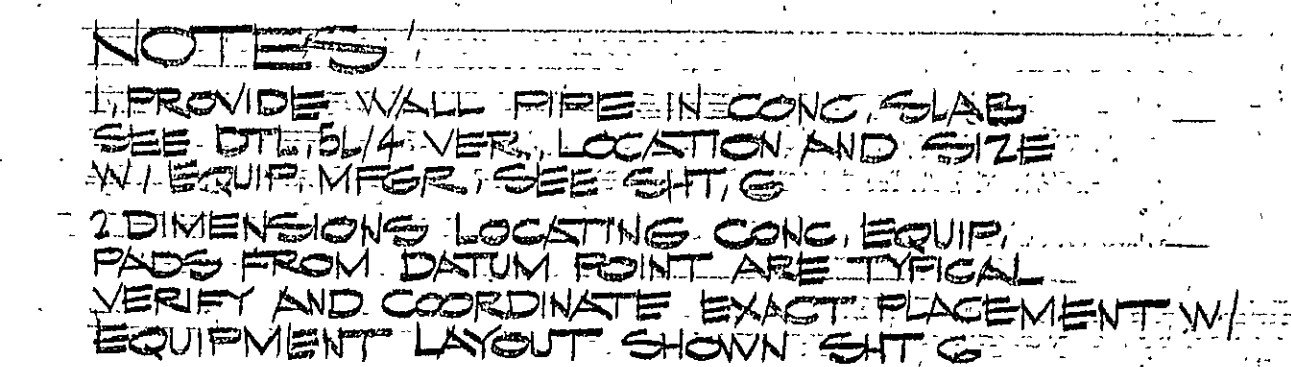
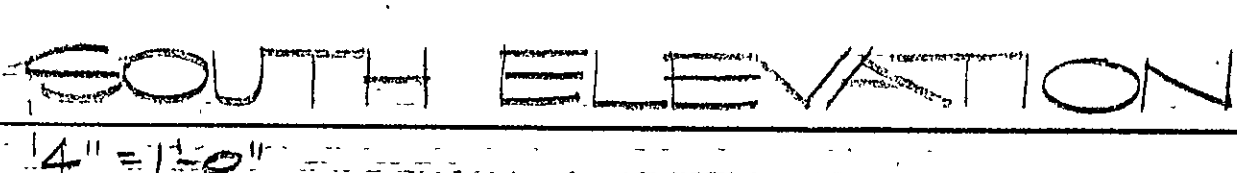
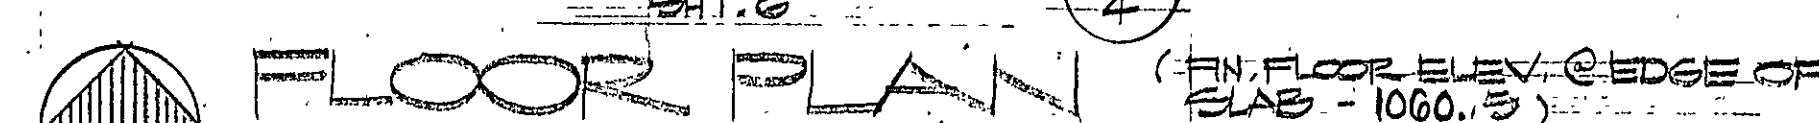
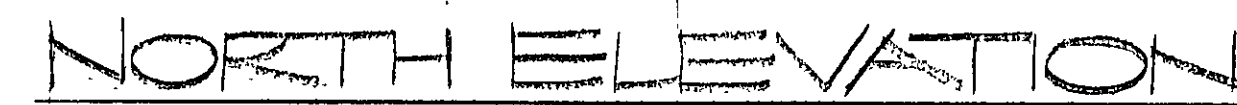
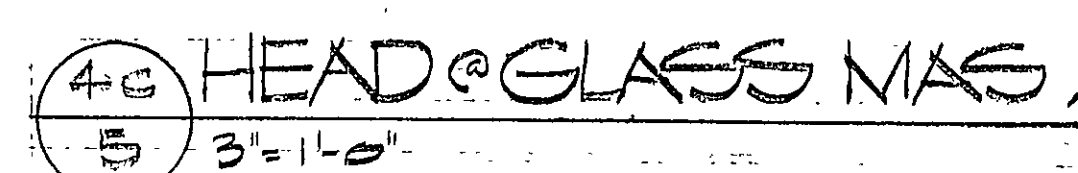
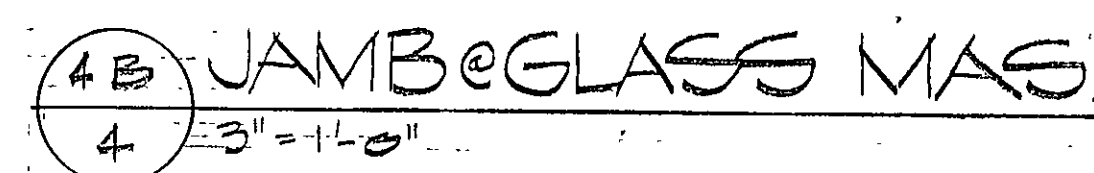
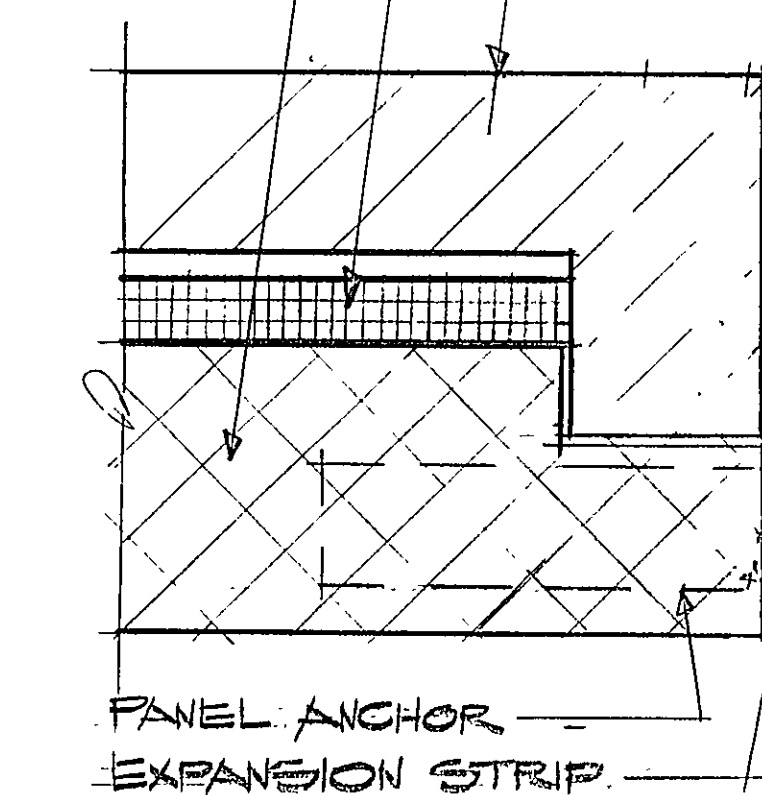
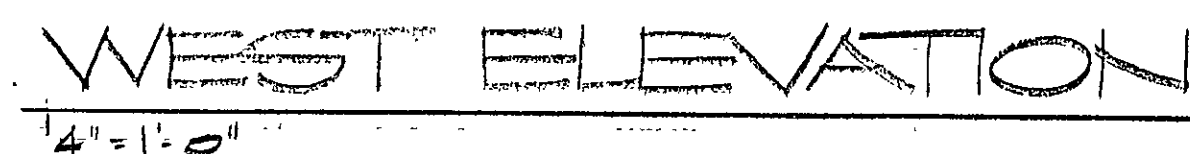


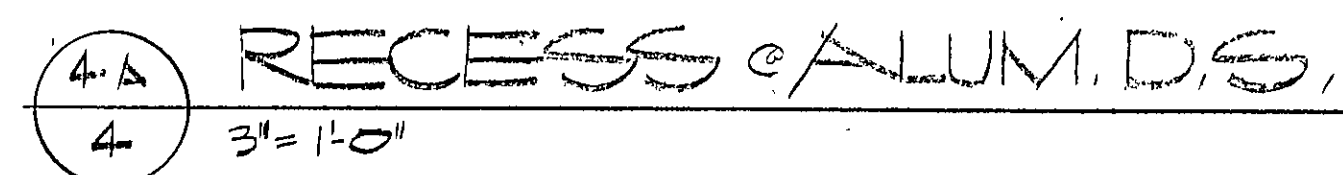

REVISION	DATE	DESCRIPTION			BY
DESIGNED		ROANOKE CITY-SALEM INTERCONNECT PUMPING STATION			
DRAWN					
CHECKED	<i>SWT</i>	ARCHITECTURAL PLAN			
APPROVED	<i>RCM</i>				
SUBMITTED					
 Mattern & Craig CONSULTING ENGINEERS		SCALE: NOTED	COMM. NO. 566		
		DATE: JUNE 86	SHEET 4		