


PROJECT LOCATION MAP

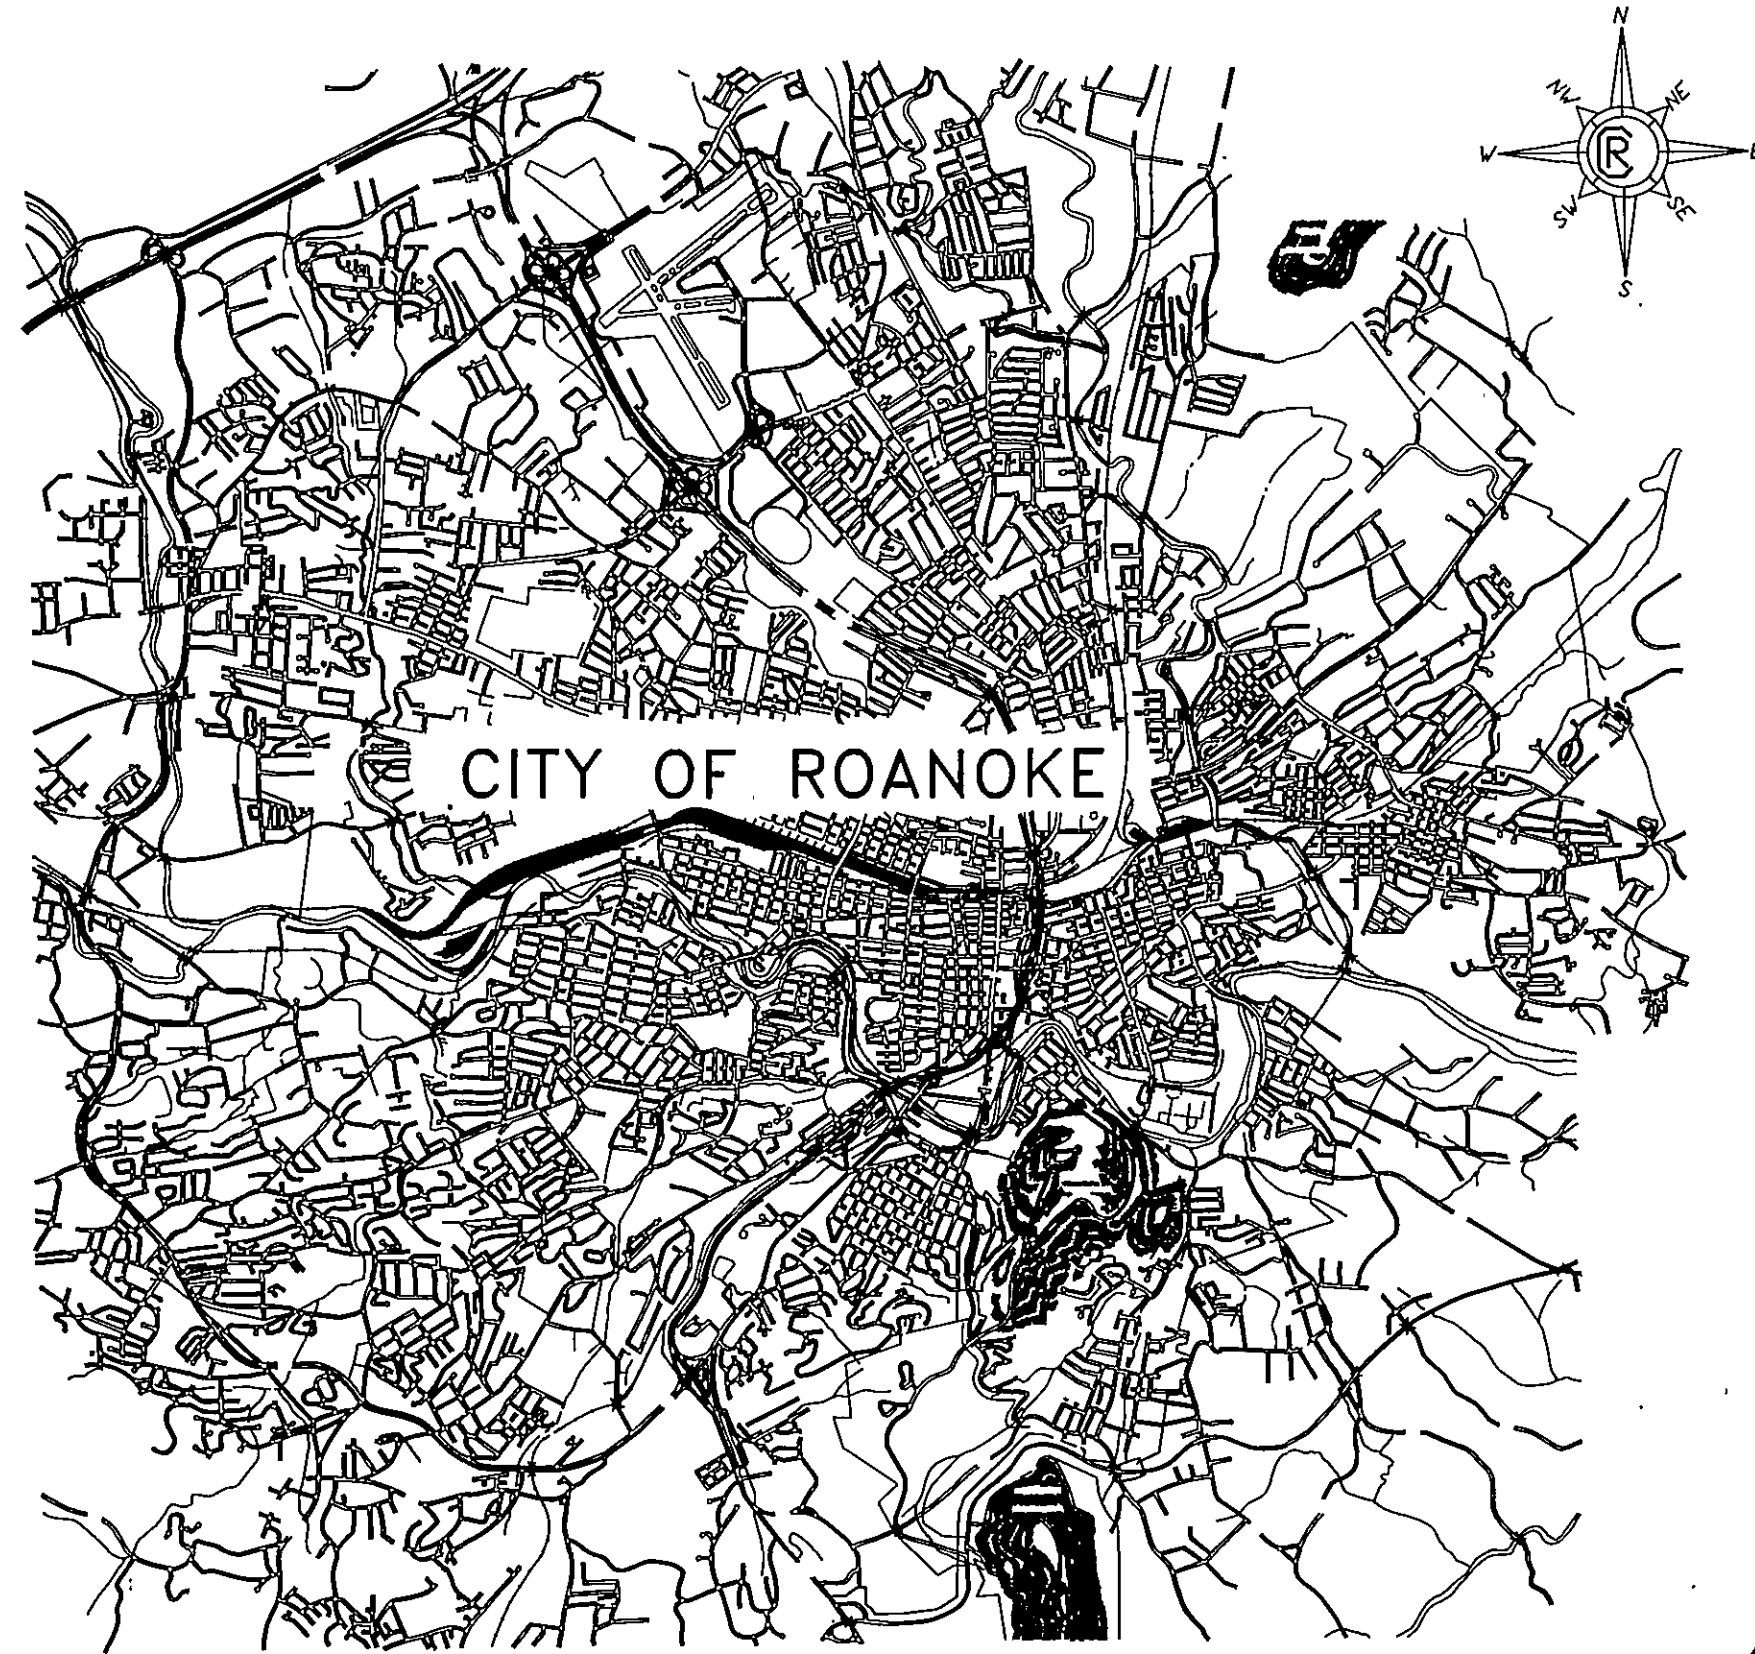

INDEX OF SHEETS

SHEET	TITLE
1	COVER SHEET
2	SEWER MAP INDEX
3	SEWERSHED INDEX
4	FLOW MONITORING LOCATIONS
5	FLOW MONITORING LOCATIONS
6	FLOW MONITORING LOCATIONS
7	FLOW MONITORING LOCATIONS
8	FLOW MONITORING LOCATIONS
9	FLOW MONITORING LOCATIONS
10	FLOW MONITORING LOCATIONS


OFFICE OF CITY ENGINEER
 ROOM 350
 MUNICIPAL BUILDING
 215 CHURCH AVENUE, S.W.
 ROANOKE, VIRGINIA 24011

CONSULTING ENGINEERS

MA Mattern & Craig
 CONSULTING ENGINEERS - SURVEYORS
 701 FIRST STREET S.W.
 ROANOKE, VIRGINIA 24016

PHONE: 703-345-9342 FAX: 703-345-7691

COMMISSION NUMBER: 591 B

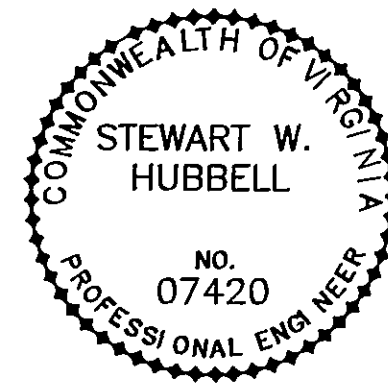

PROJECT NAME

SEWERSHED EVALUATION PLAN
 CITY OF ROANOKE, VIRGINIA

PROJECT NUMBER:

REVISION BY	DESCRIPTION:	DATE
REVISION BY	DESCRIPTION:	DATE
REVISION BY	DESCRIPTION:	DATE
REVISION BY	DESCRIPTION:	DATE

APPROVAL

ROANOKE CITY ENGINEER	DATE
DIRECTOR OF PUBLIC WORKS	DATE
DIRECTOR OF PUBLIC UTILITIES AND OPERATIONS	DATE
MANAGER OF WATER DEPARTMENT	DATE
	DATE

SET NUMBER: _____

SHEET NUMBER: 1 OF 10

AUGUST, 1992