



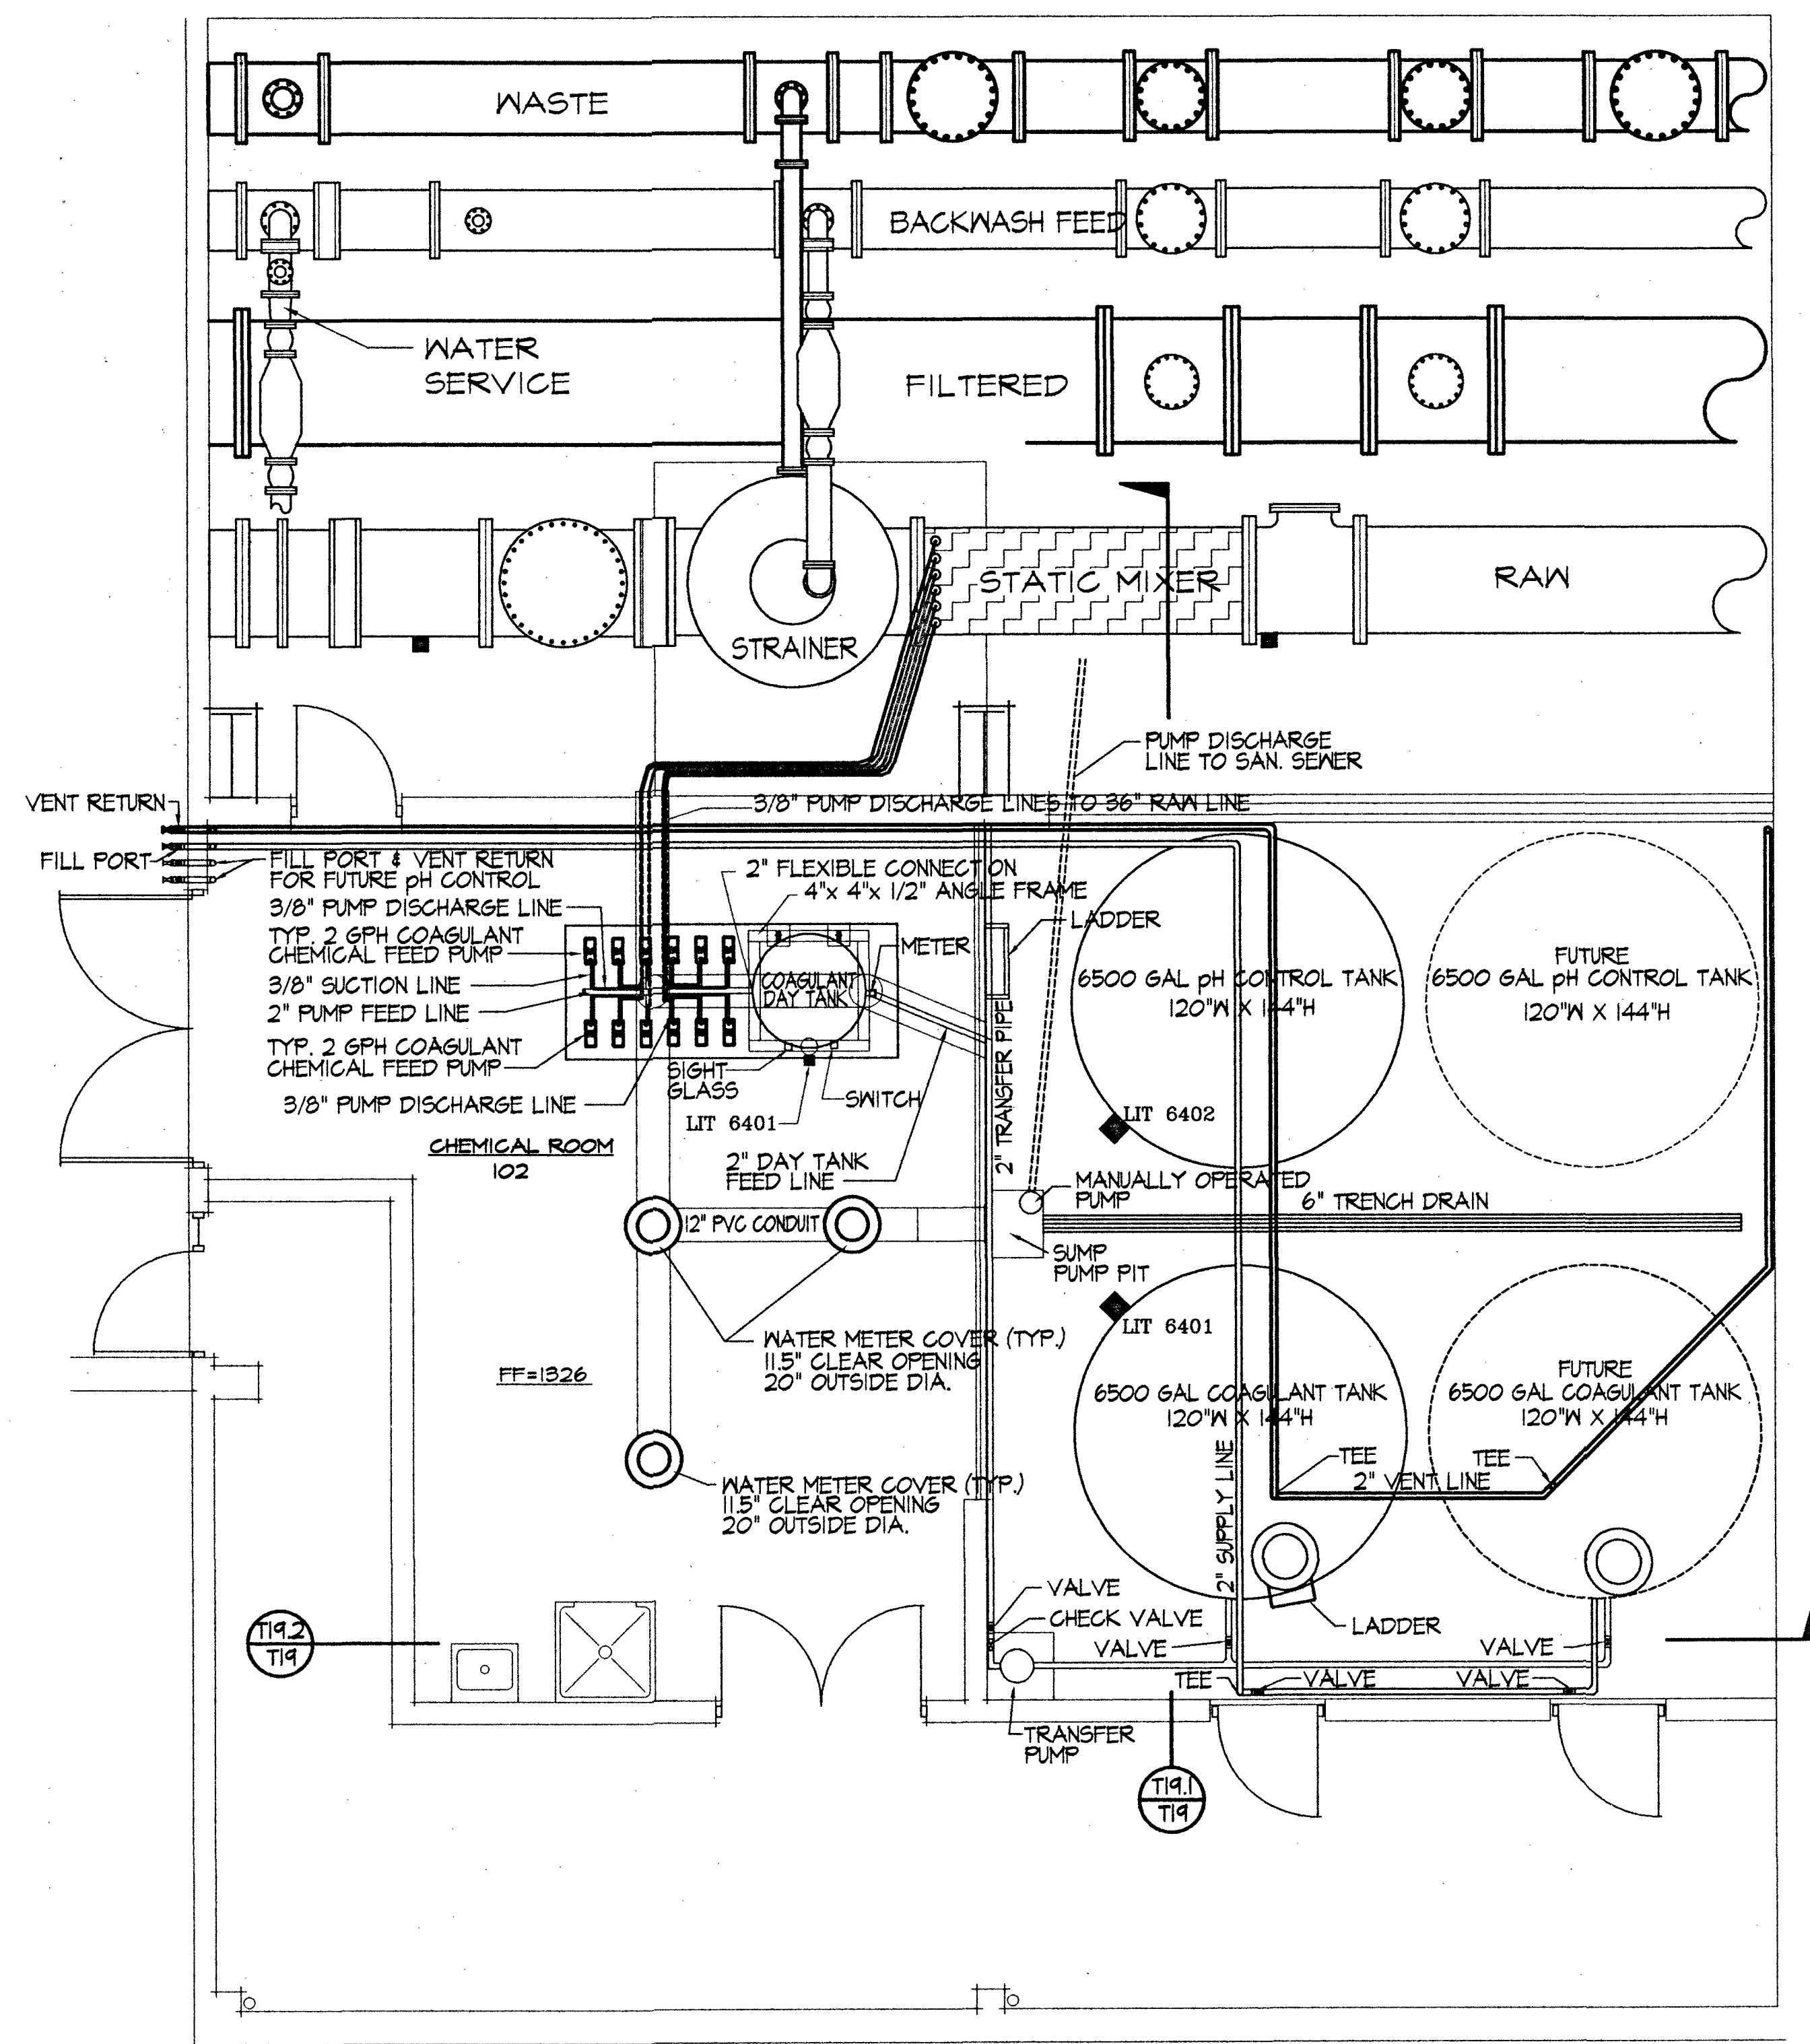


**PLAN**  
SCALE 1" = 5'-0"

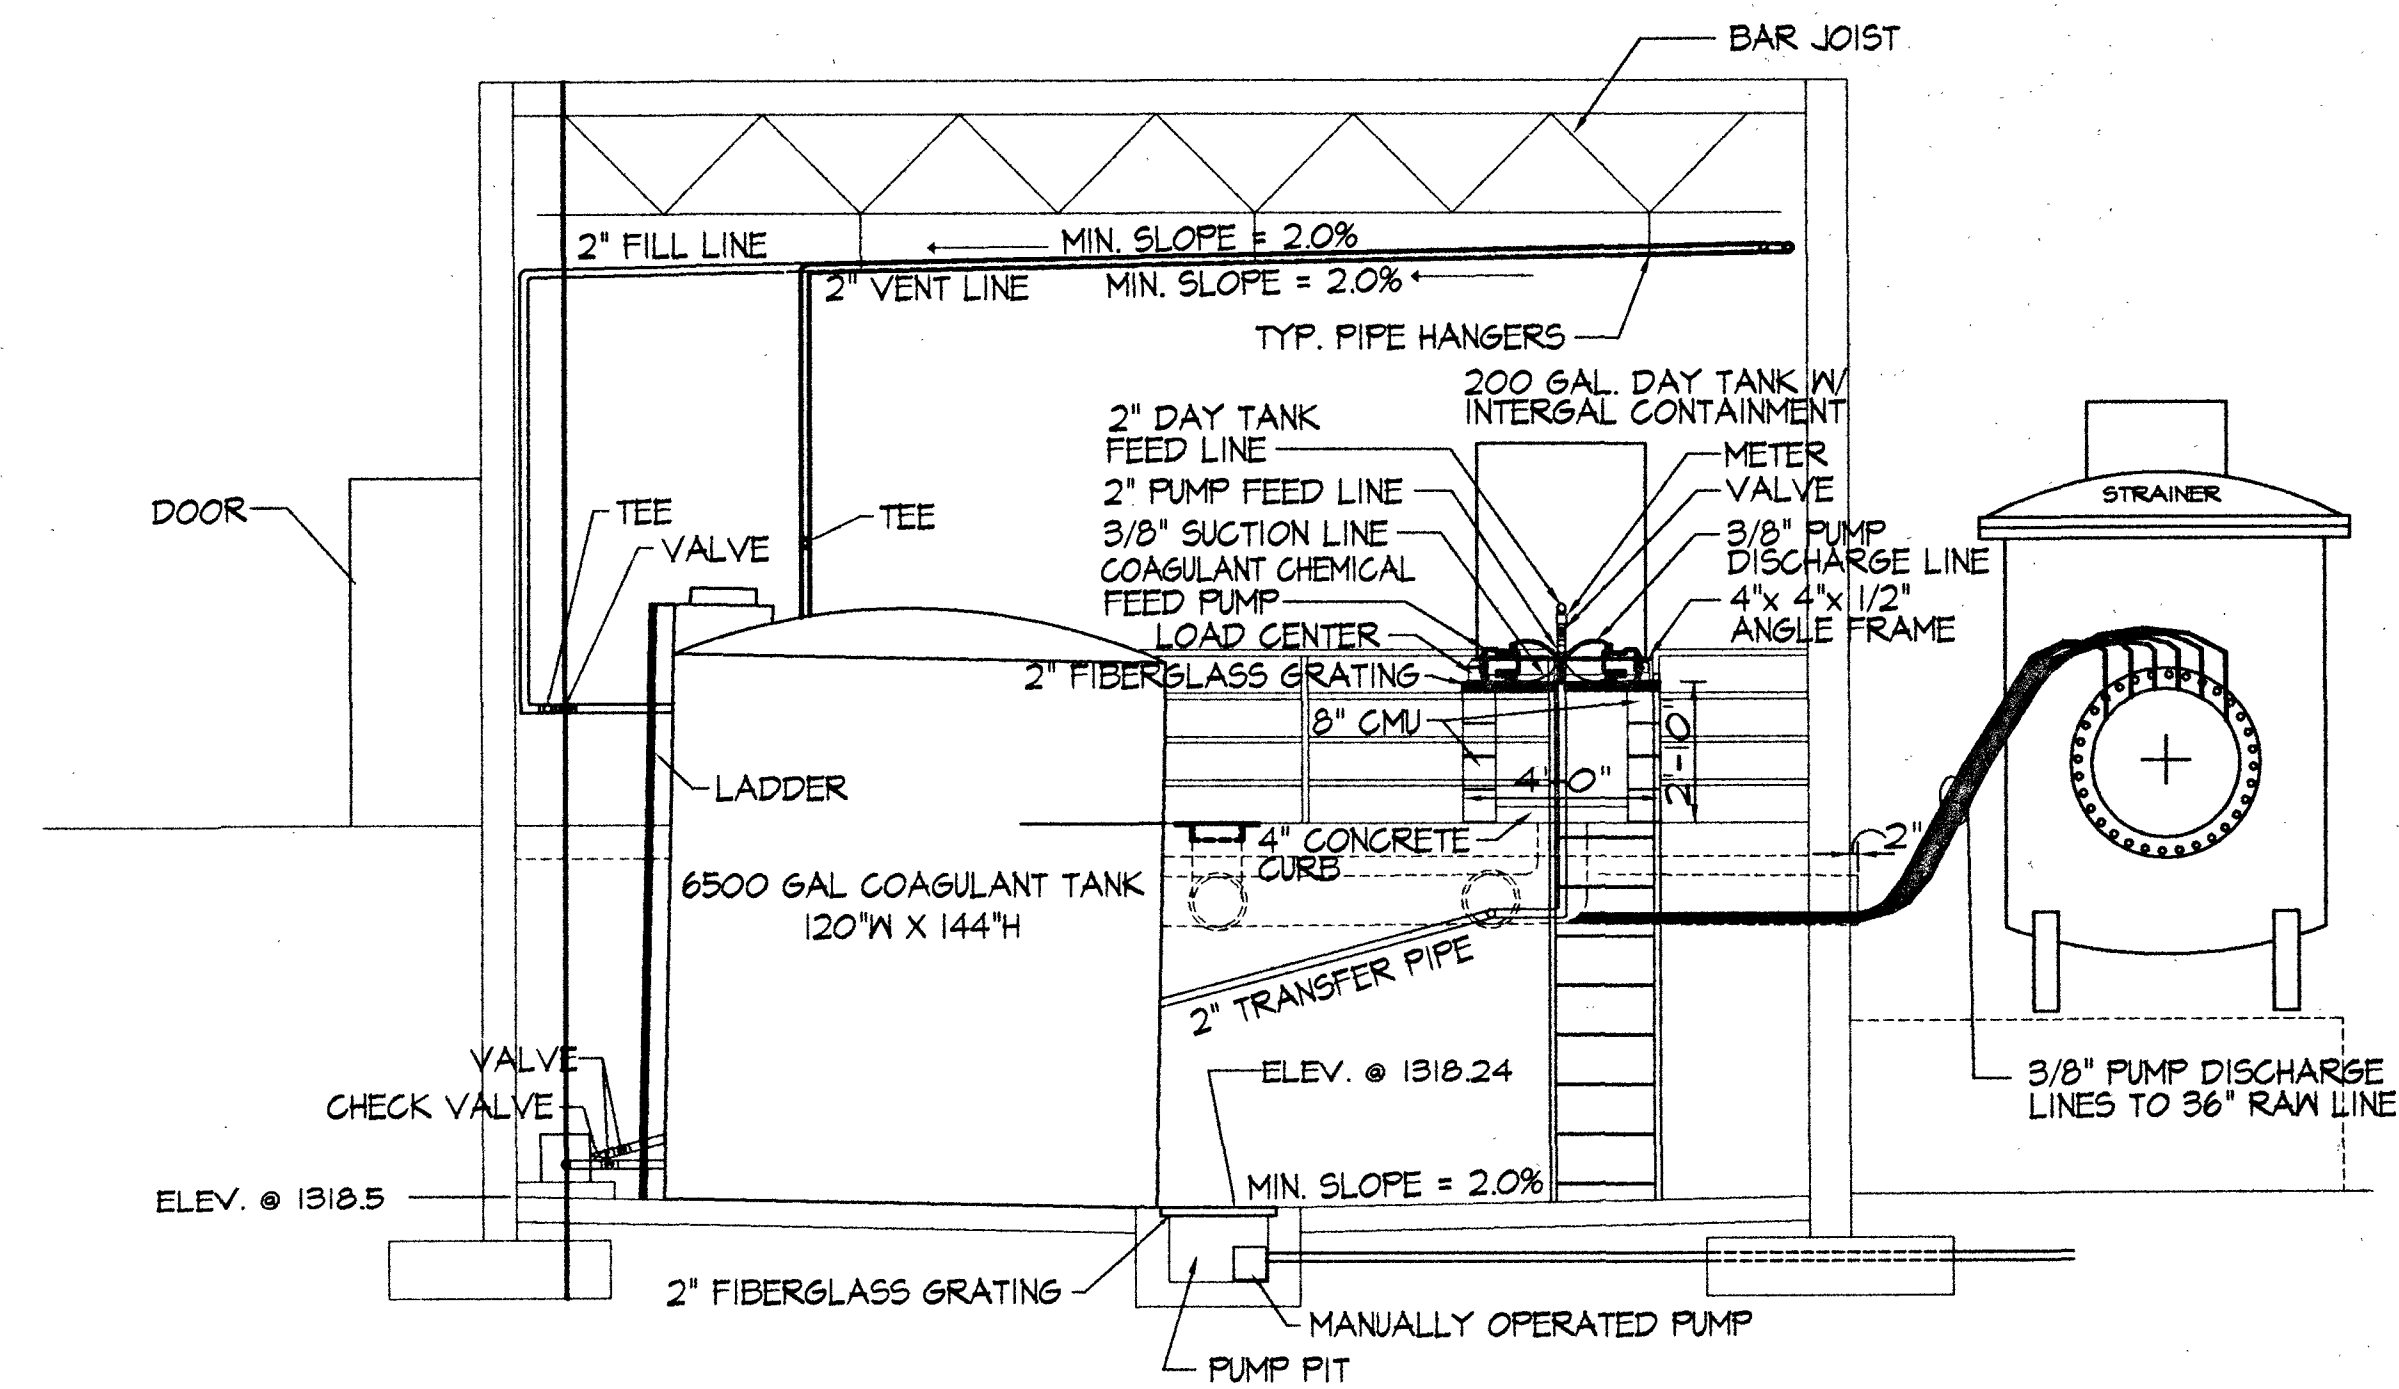


**SECTION**  
SCALE 1" = 5'-0"

T19.1  
T19


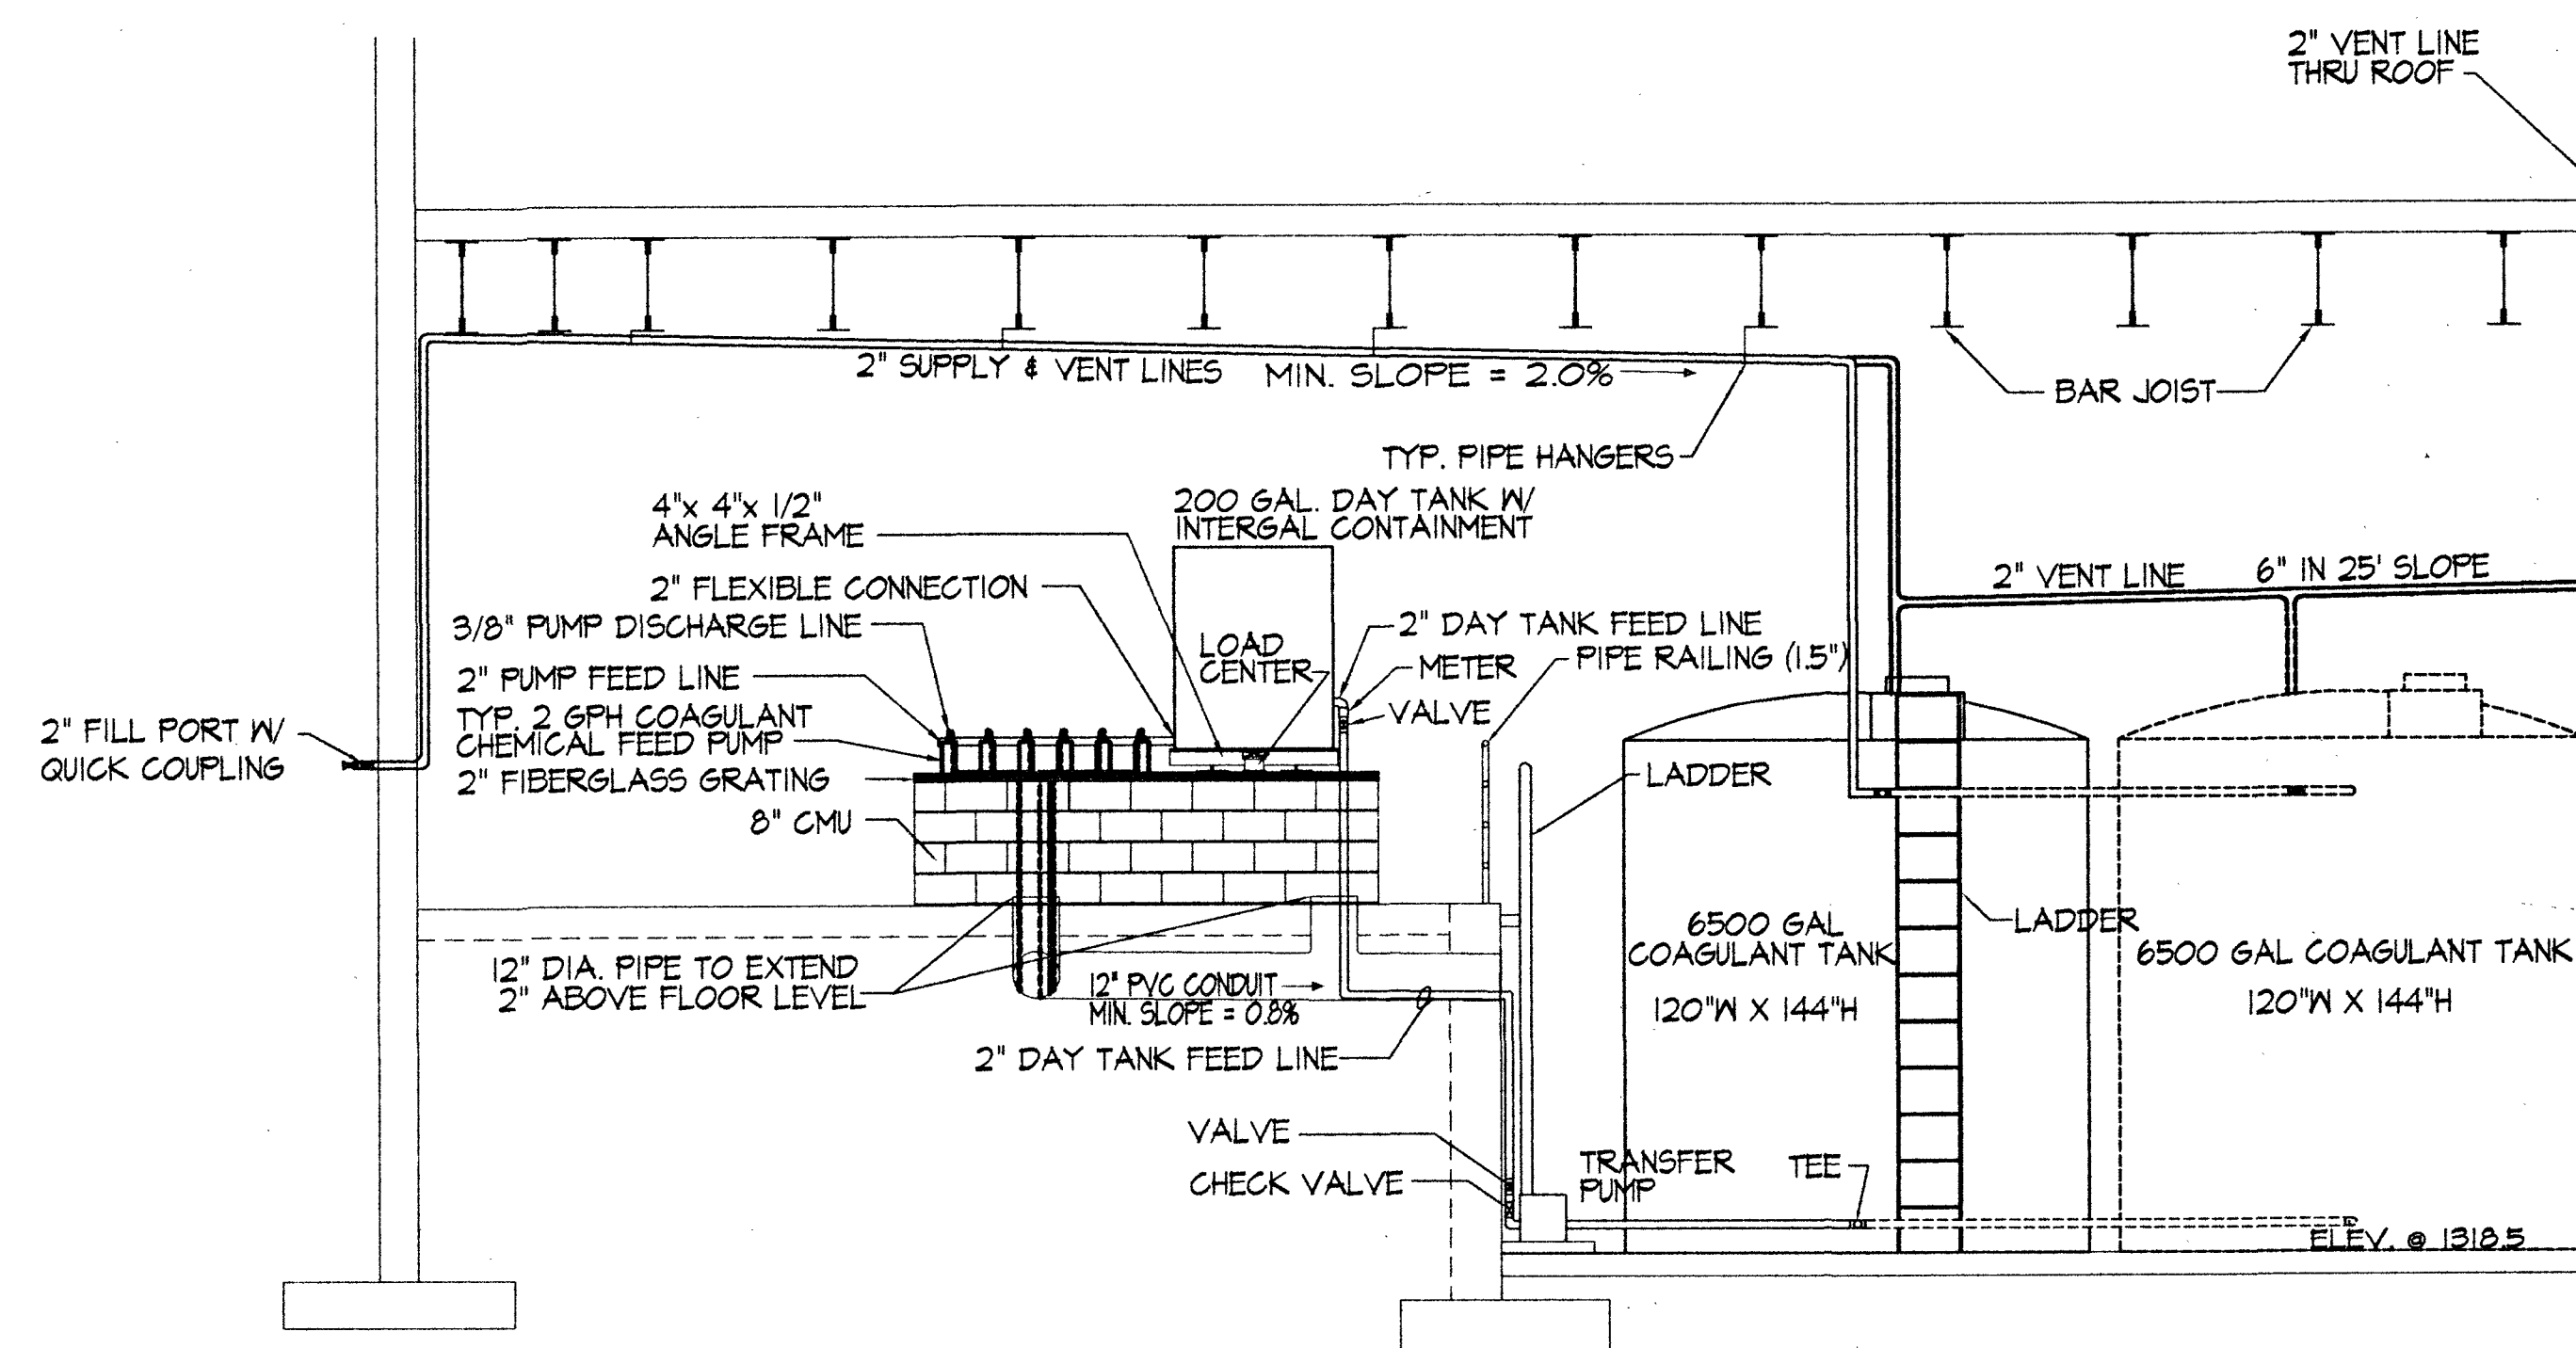


**SECTION**  
SCALE 1" = 5'-0"

T19.2  
T19

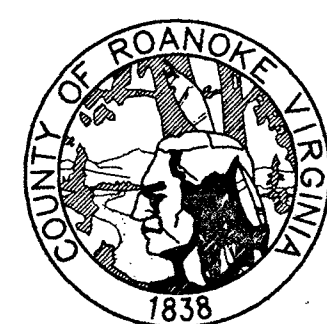

# **ROANOKE COUNTY WATER TREATMENT FACILITY**

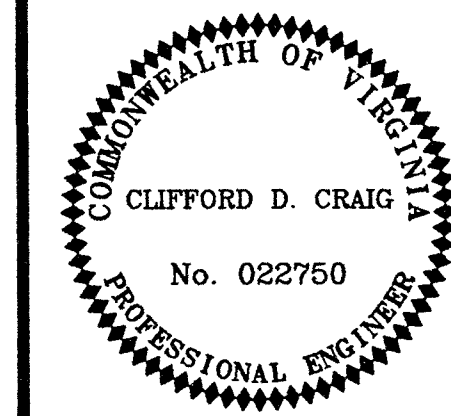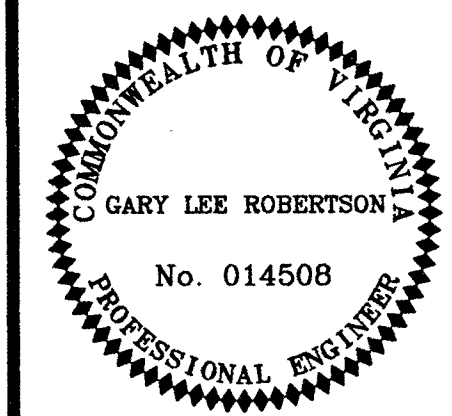

## **CHEMICAL ROOM DIAGRAMS**

DESIGN ENGINEER  
**CLIFFORD D. CRAIG**

COMMISSION NUMBER  
**1913**

RCUD NUMBER  
**WTF-1**

DATE  
**15 SEPT. 1994**

**T19**