

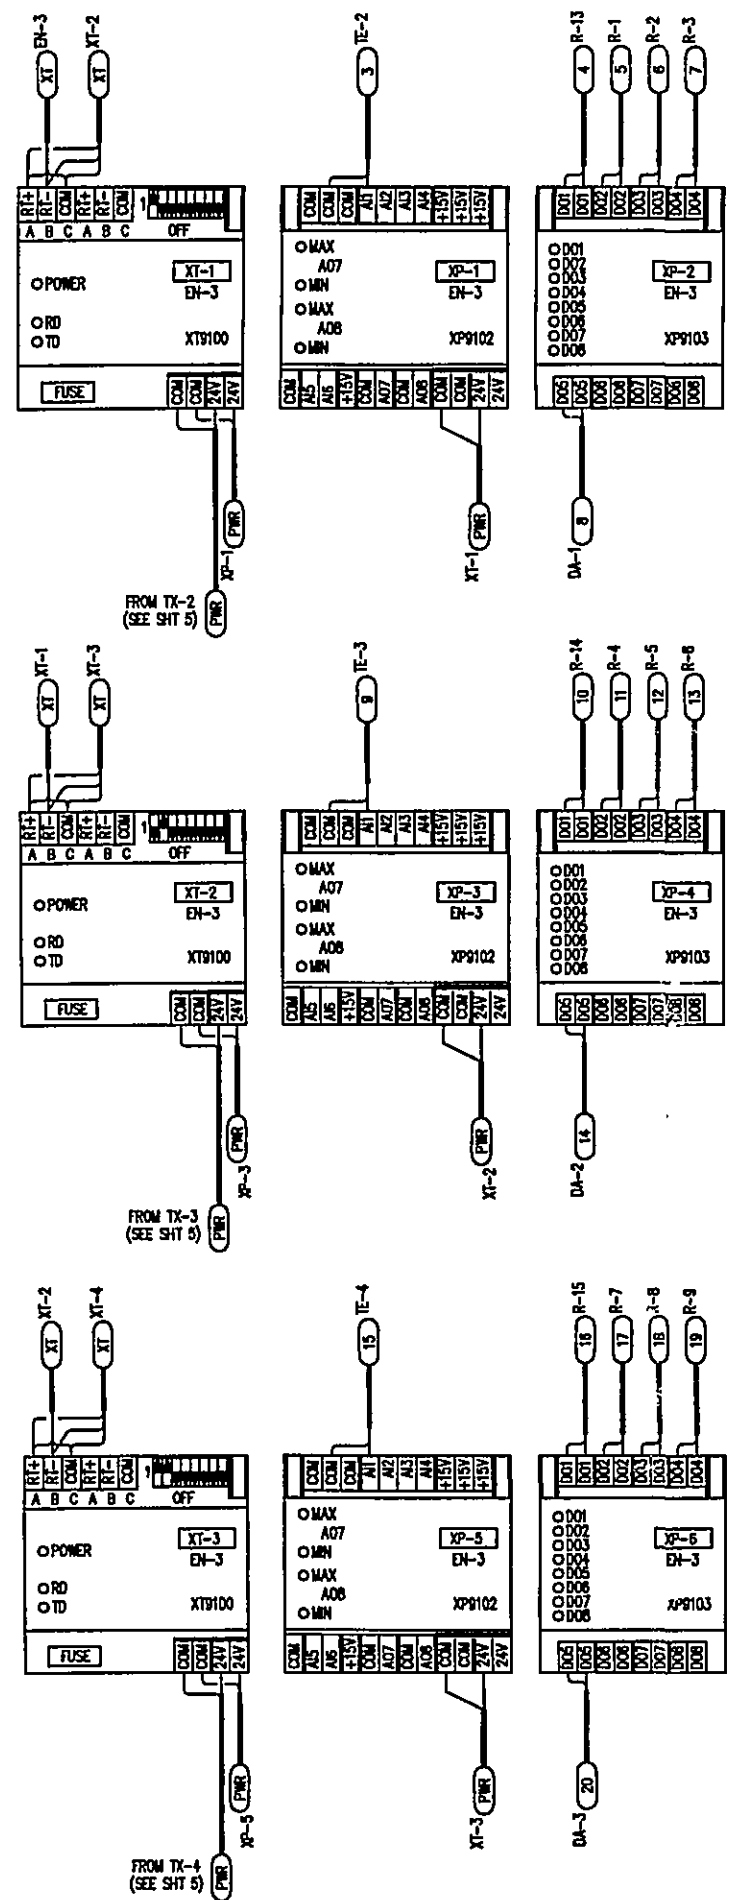


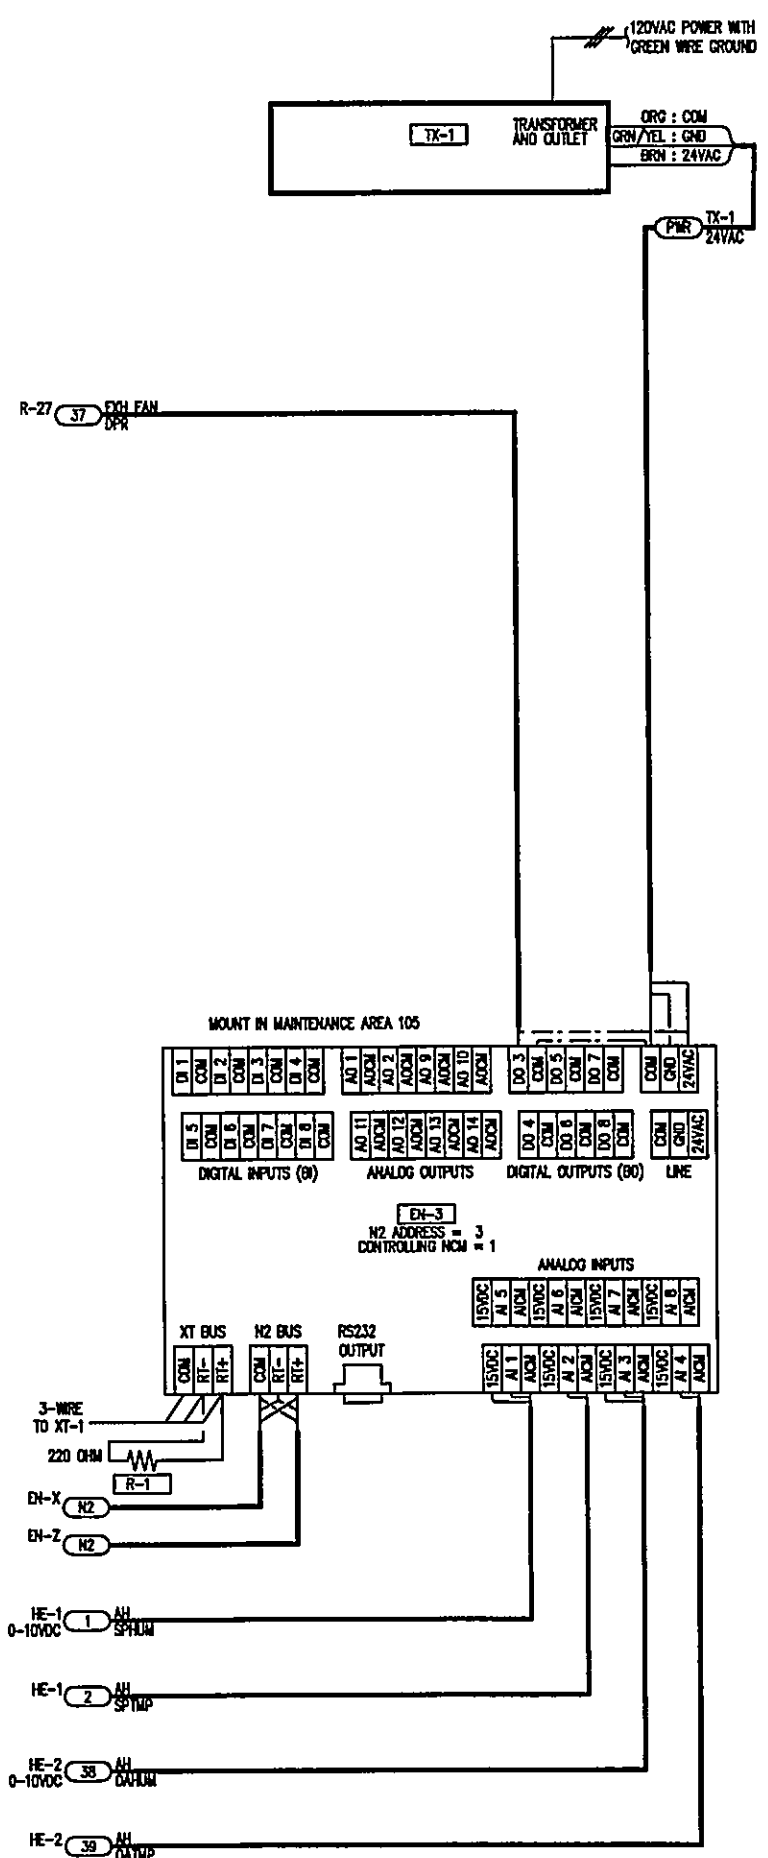


AH-11

AH-12


AH-13

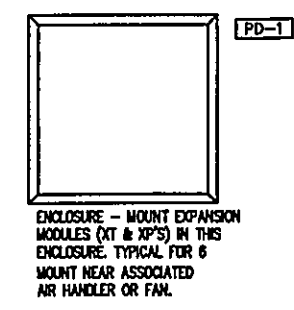


ENCLOSURE - MOUNT EXPANSION MODULES (XT & XP'S) IN THIS ENCLOSURE. TYPICAL FOR 6 MOUNT NEAR ASSOCIATED AIR HANDLER OR FAN.

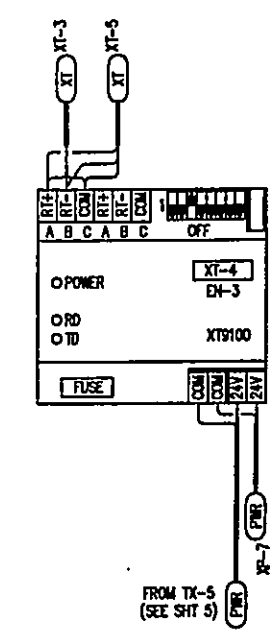


FROM TX-5 (SEE SHIT 5)

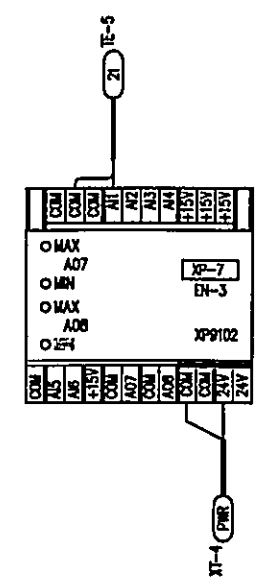

FROM TX-4


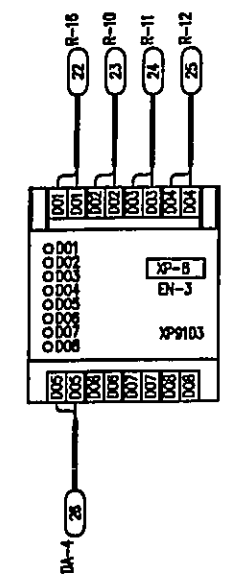


FROM TX-7 (SEE SHIT 8)

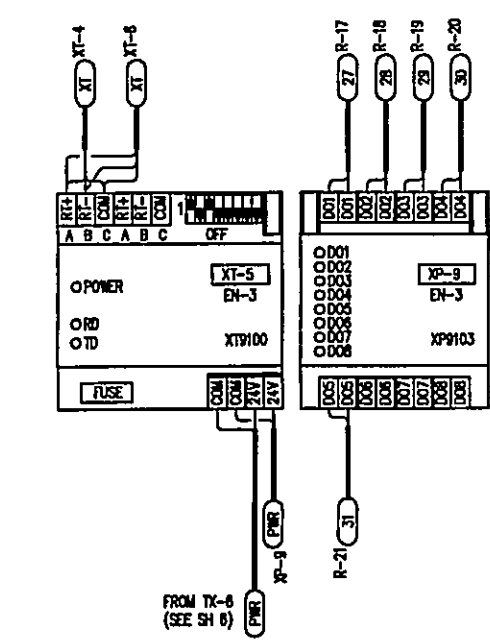

FROM TX-6 (SEE SHIT 6)

F-11, 12, 13, 17 & 18

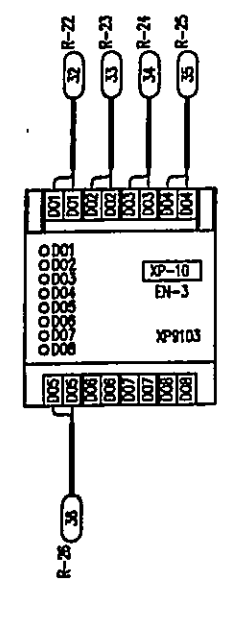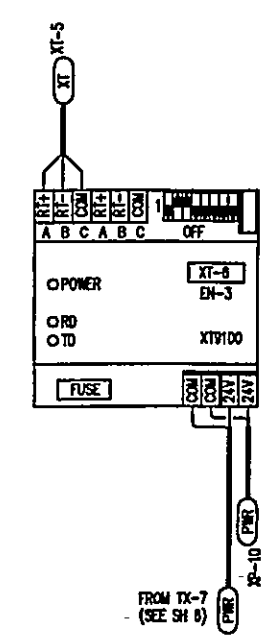

F-14, 15, 16, 19 & 20

PANEL MATERIAL			
DEVICE TAG	QTY	CODE NUMBER	DESCRIPTION
EN-3	1	DX-9100-6454	DIGITAL CONTR., EXTENDED
	1	DX-9100-8990	MOUNTING BASE, FOR DIGITAL
	1	DX-9100-8991	WIRING PROTECT KIT
	1	EN-ENC25-0	
PD-1	6	AB-12126-1H	NEMA 12 ENCLOSURE-AUSTIN CO
	6	AB-12126-P	SUBPANEL-AUSTIN CO
R-1	1	220 OHM	
XP-1, XP-3, XP-5, XP-7	4	XP-9102-8004	EXPANSION MODULE, 6, AT, 2AD
XP-2, XP-4, XP-6, XP-8, XP-10	6	XP-9103-8004	EXPANSION MODULE, 8 DO
XT-1-XT-6	6	XT-9100-8004	EXTENSION MODULE

DRAWING TITLE
ENCLOSURE EN-3
DX-9100

PROJECT
ROANOKE COUNTY WATER
TREATMENT FACILITY

**JOHNSON
CONTROLS**
Systems & Services Division

JOHNSON CONTROLS INC
2830 BROADWAY S.W.
ROANOKE, VA 24014
703-344-8291

FILE: EN-3
DATE: 09/12/94
BY: GA
REVISION-LOCATION
EEN DATE: 1 BY:
APPROVED
DATE:
CONTRACT NUMBER
95066-0013
DRAWING NUMBER
7 OF 14