

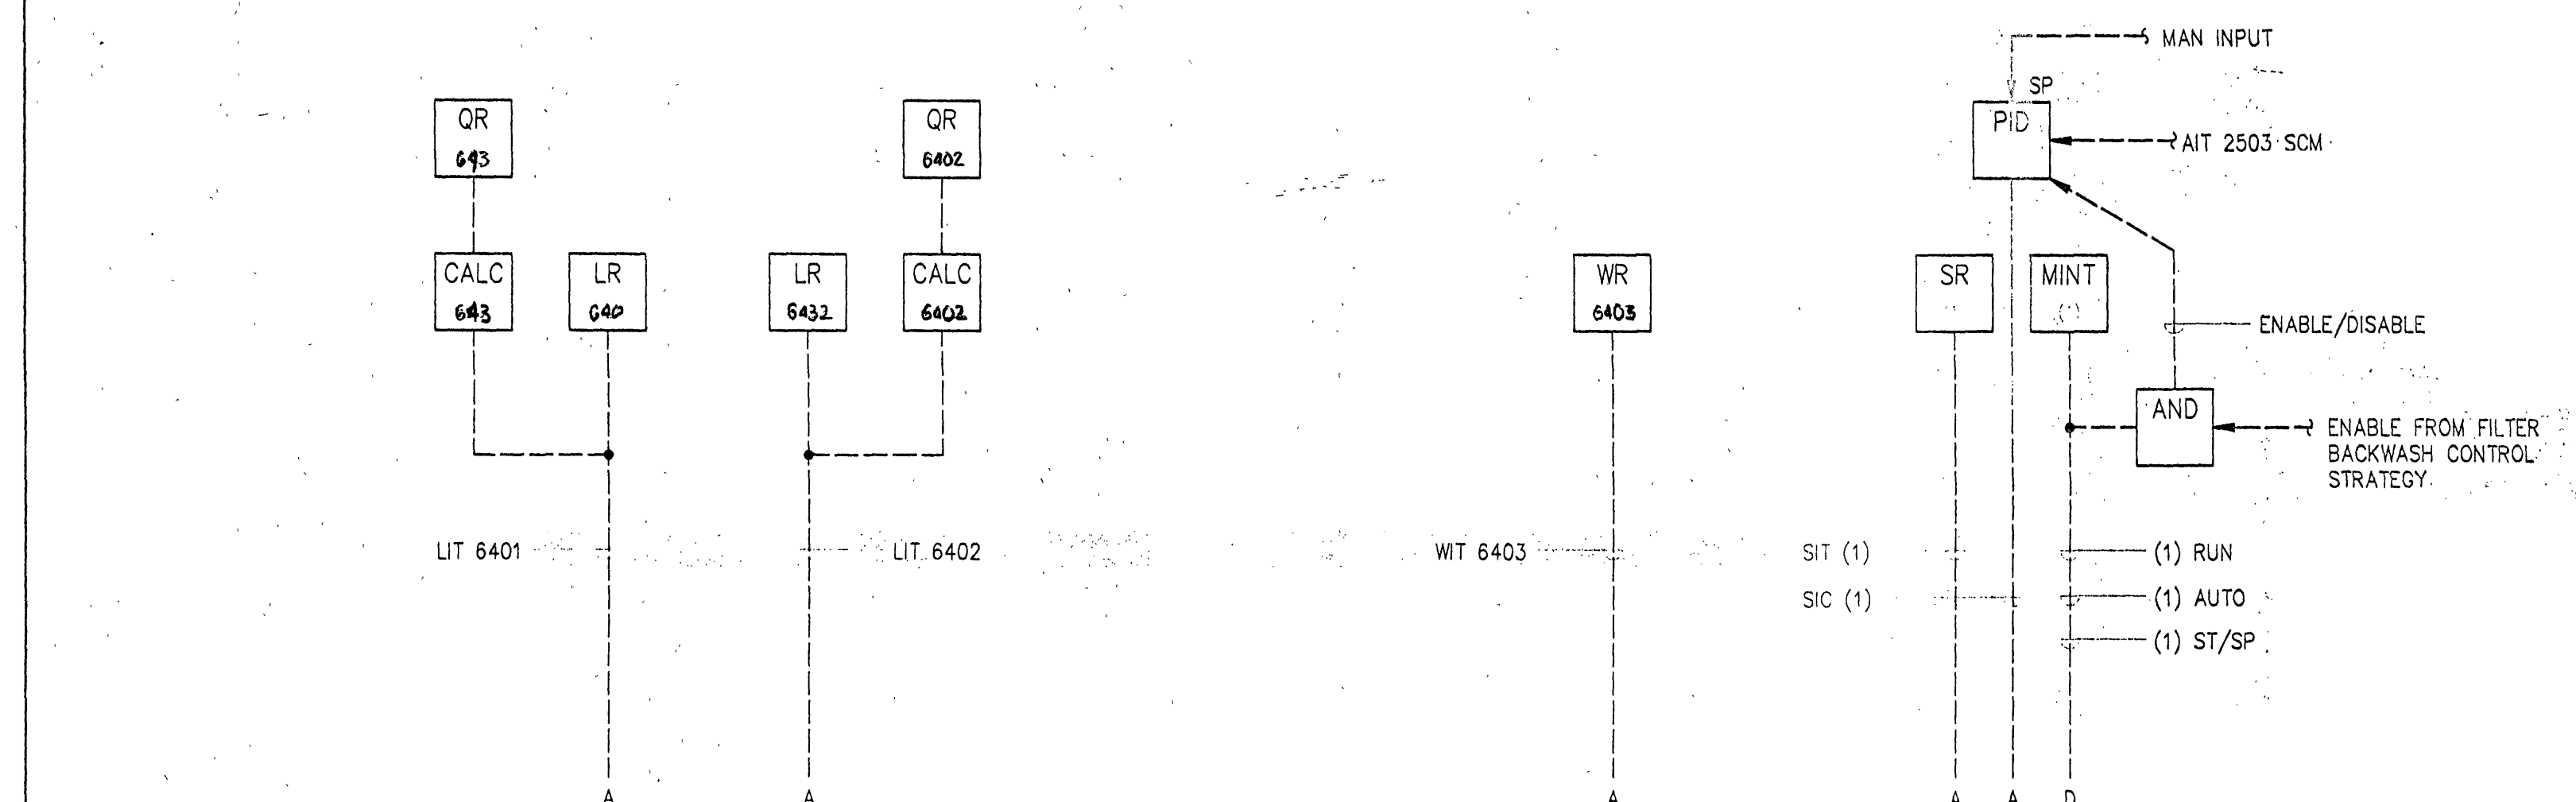
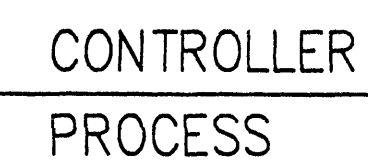


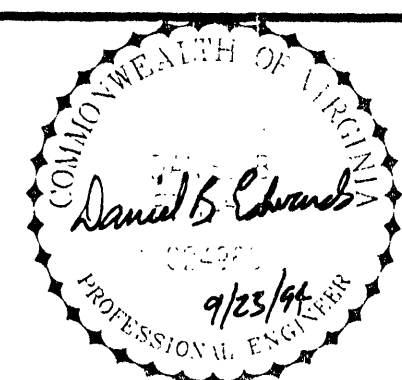

				DESIGNED _____ DBE
				DRAWN _____ AMD
				CHECKED _____ DBE
				PROJ ENGR _____ DBE
2	CONSTRUCTION	9-23-94	DBE	<i>Howard</i>
1	REGULATORY APPROVAL	8-9-94	DBE	
NO.	ISSUED FOR	DATE	BY	APPROVED _____

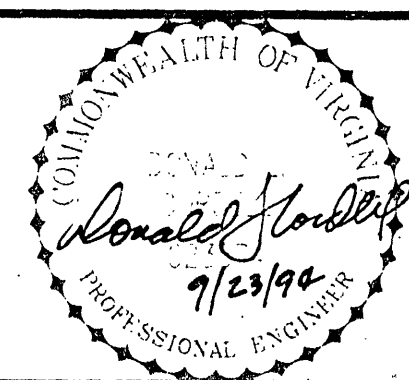

HAZEN AND SAWYER
Environmental Engineers & Scientists
RALEIGH, NC CHARLOTTE, NC RICHMOND, VA

ROANOKE COUNTY, VIRGINIA
UTILITY DEPARTMENT

WATER TREATMENT FACILITY

FLUORIDE AND COAGULANT FEED SYSTEMS INSTRUMENTATION PROCESS & INSTRUMENTATION DIAGRAM

THE SCALE BAR SHOWN BELOW MEASURES ONE INCH LONG ON THE ORIGINAL DRAWING.	DATE <u>SEPT 1994</u>	
	H & S JOB NUMBER <u>3276</u>	
	CONTRACT NUMBER	DRAWING NUMBER <u>1-7</u>
SHEET <u> </u> OF <u> </u>		