



NaOCL FEED SYSTEM PLAN

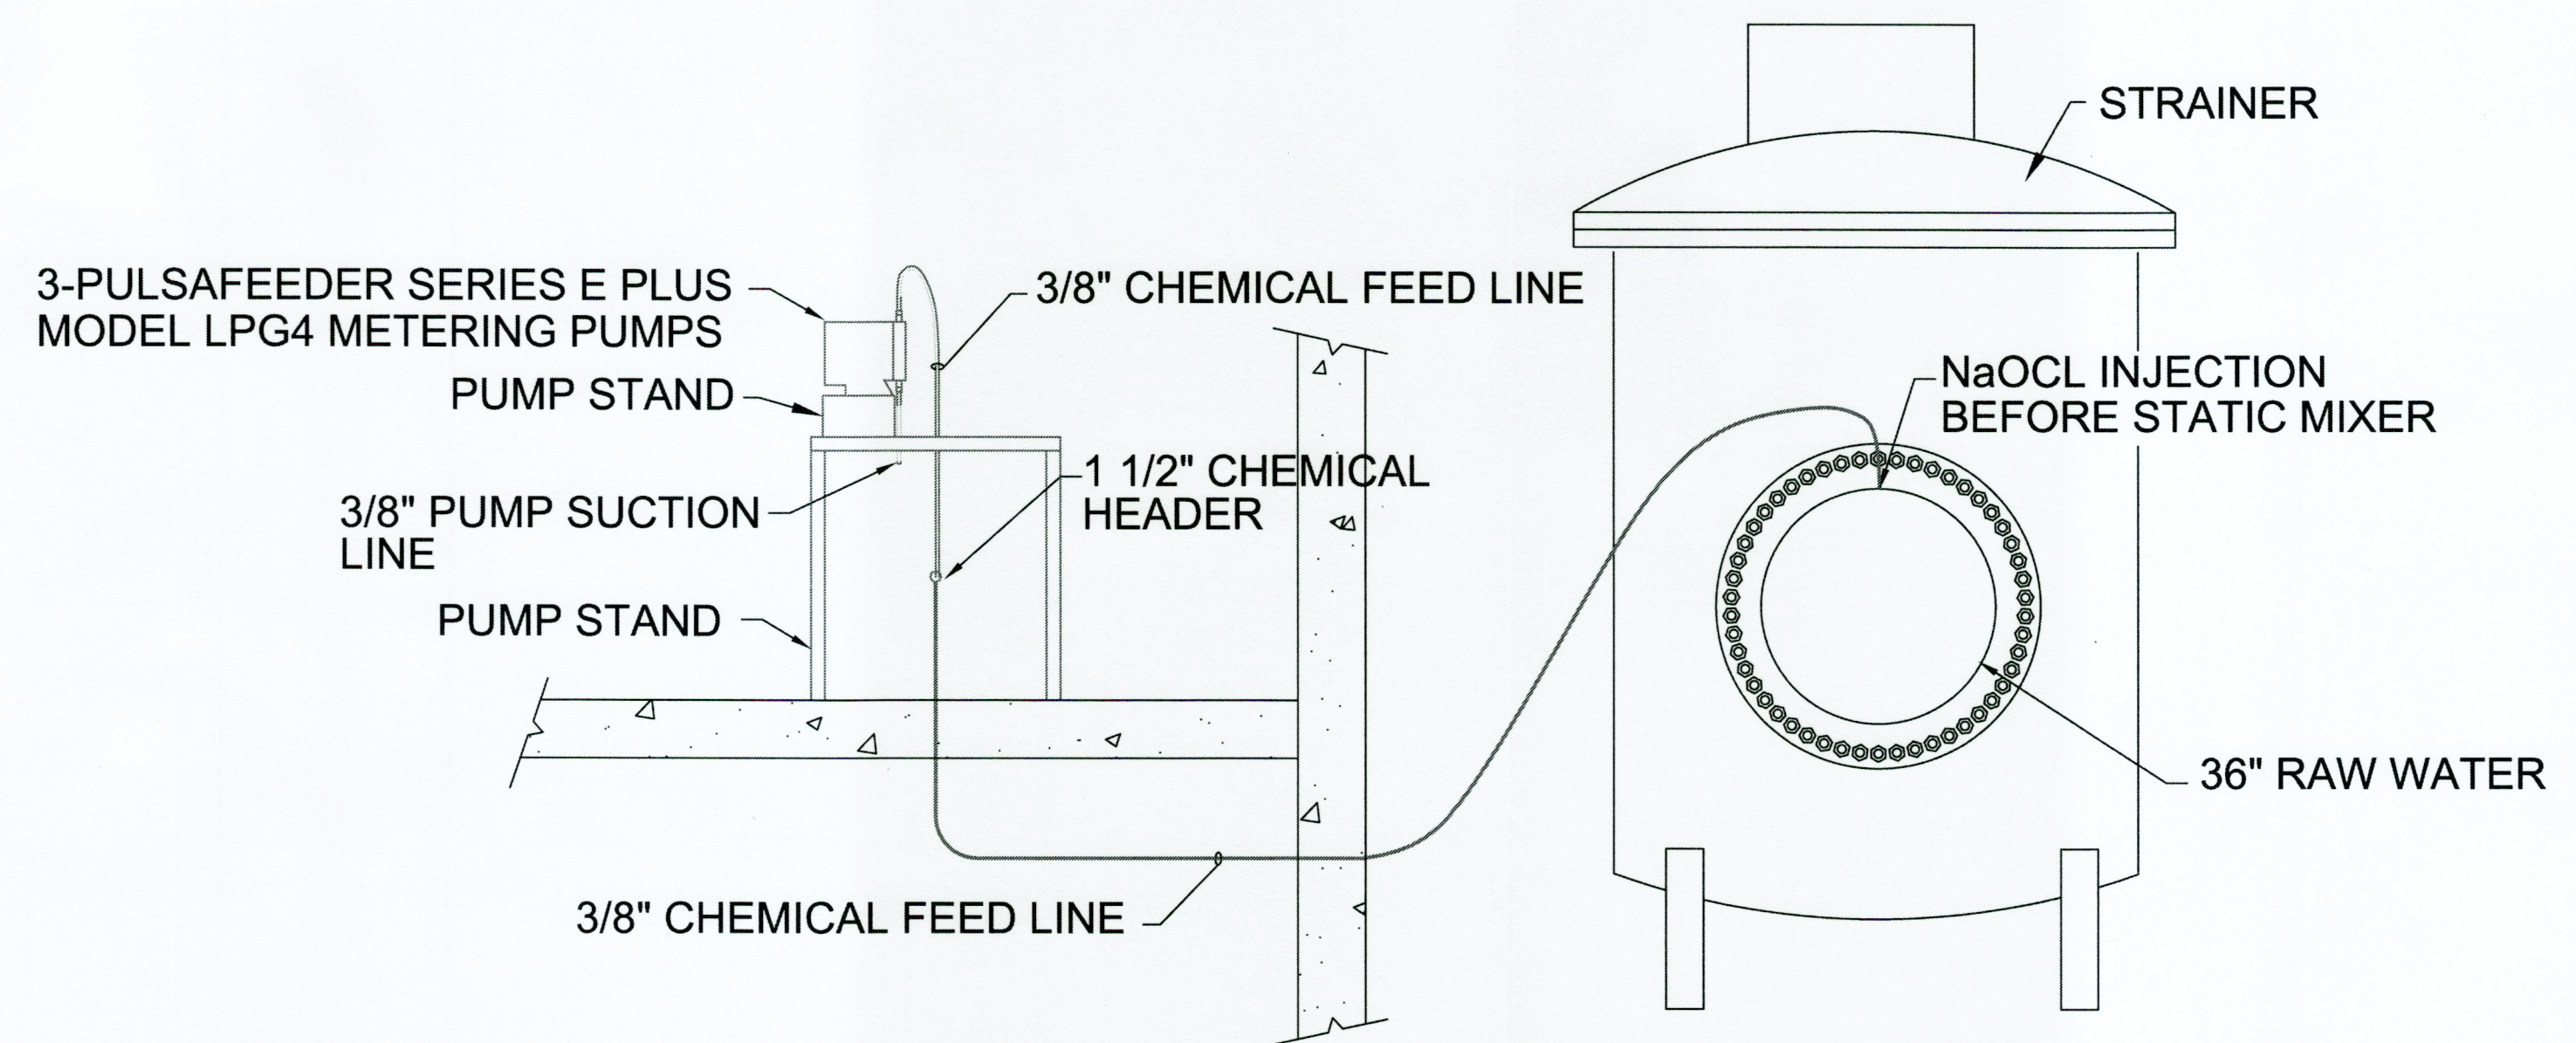

SECTION A

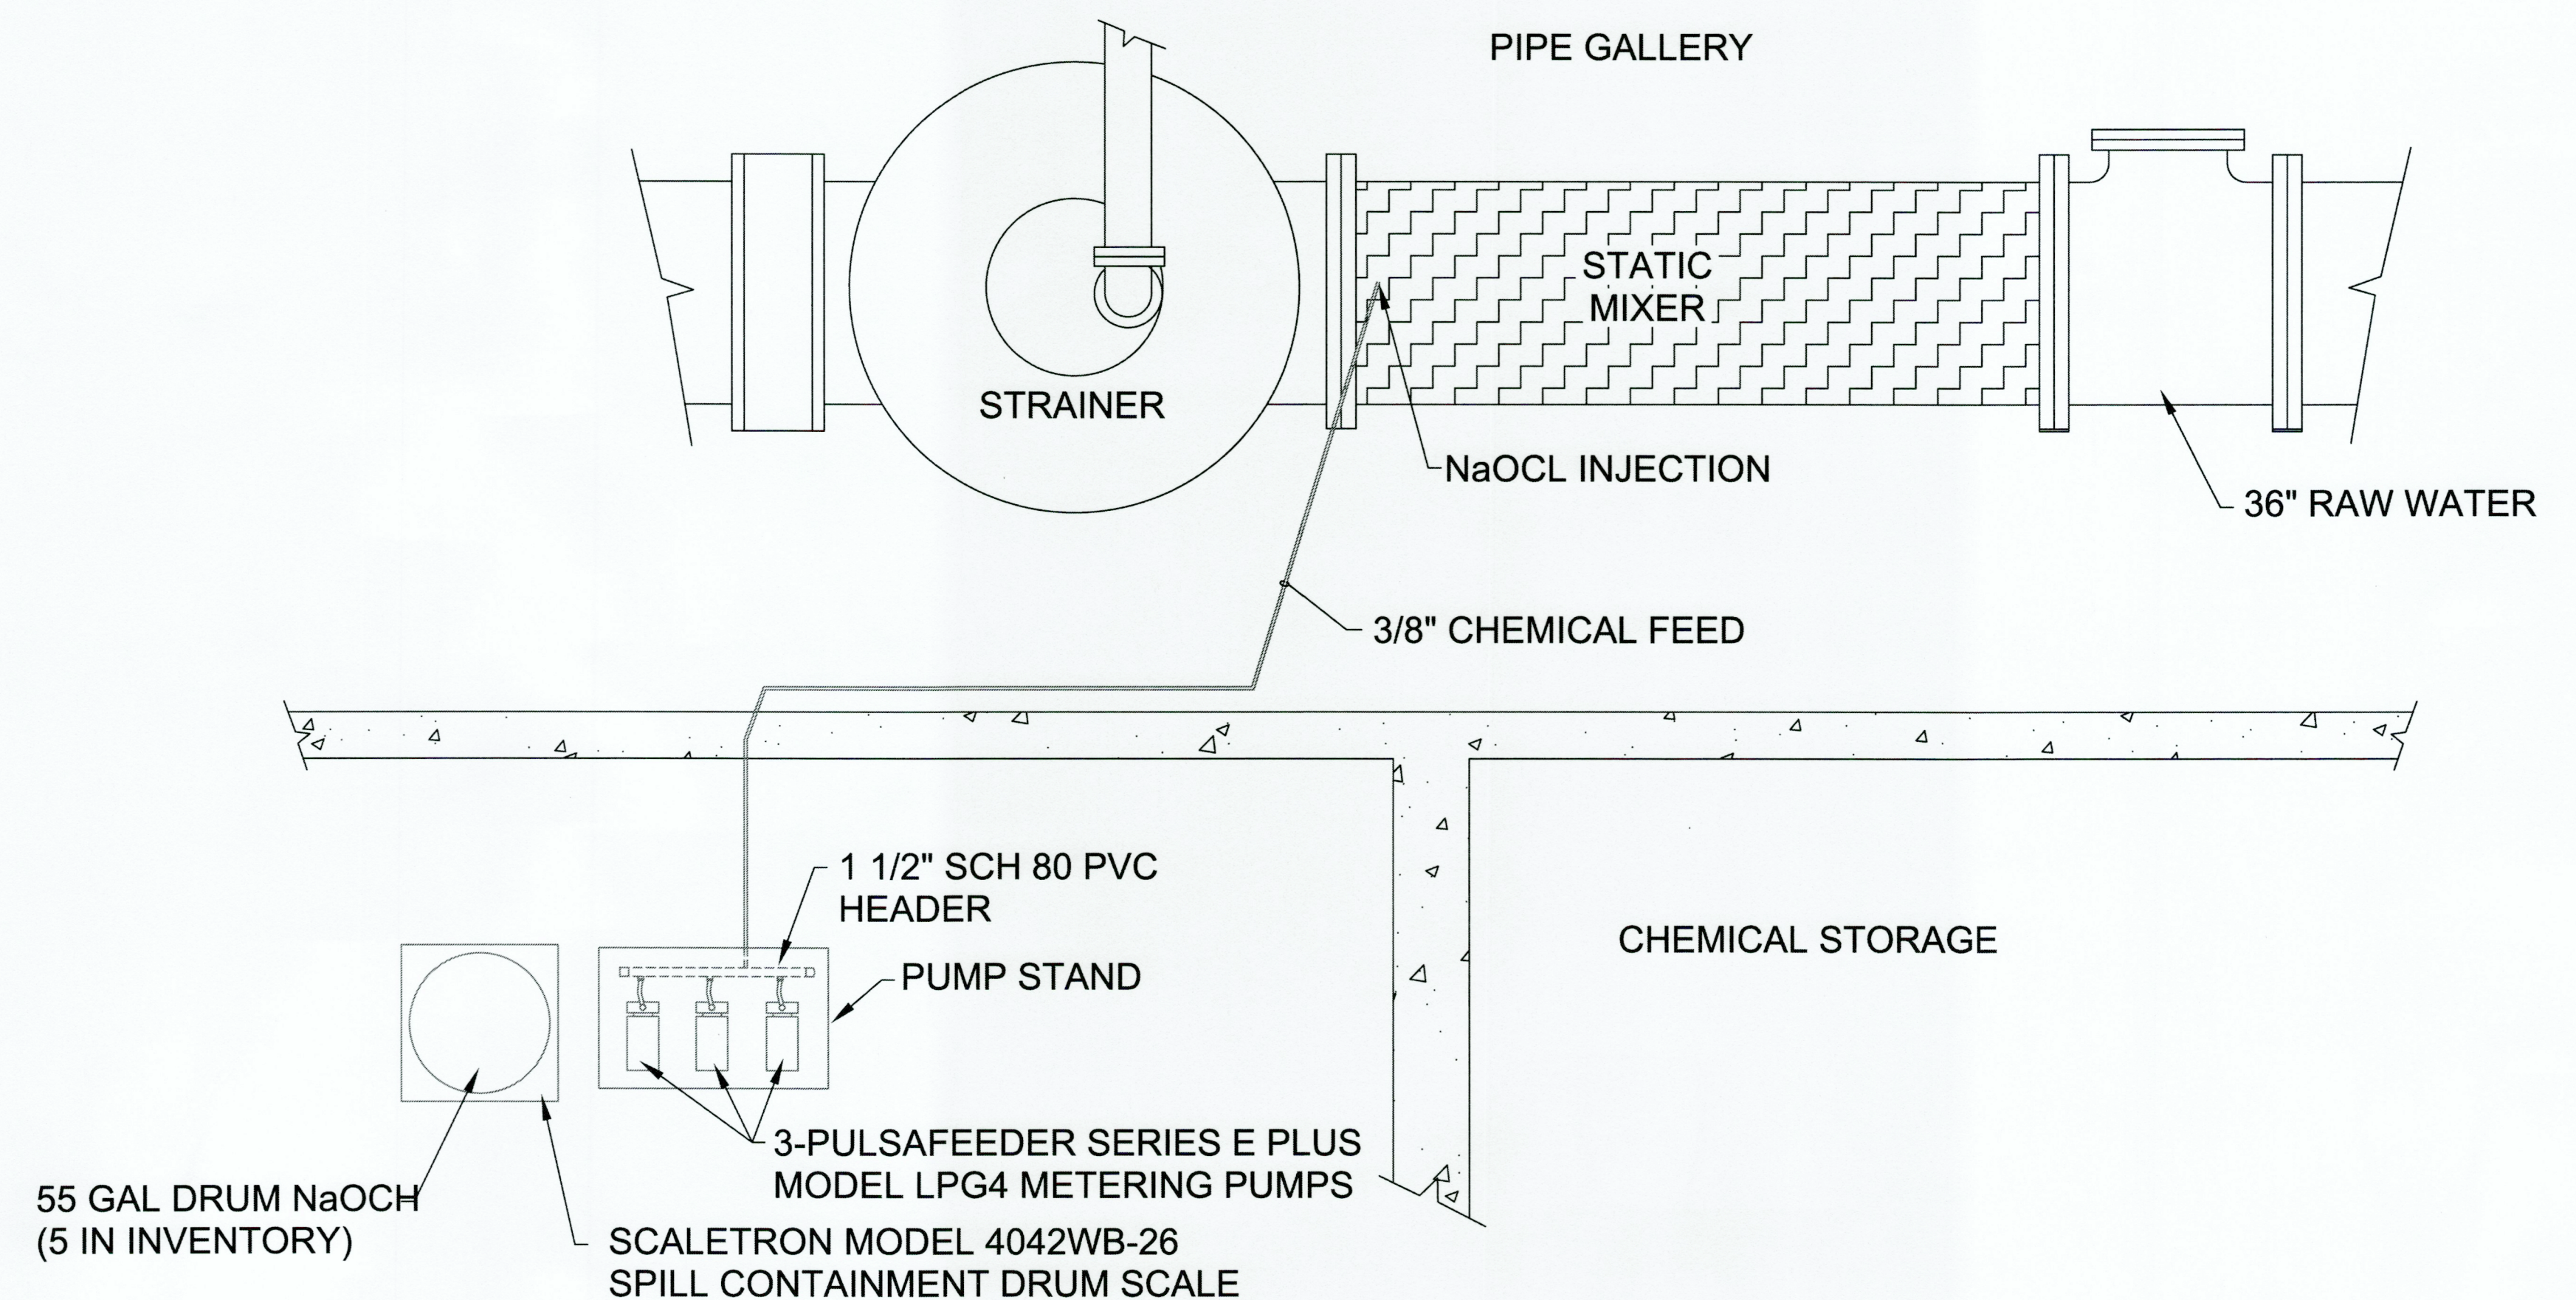

NaOCL FEED SYSTEM DETAIL

Rev	Description	Date	By

Designed: WGP
Drawn: WGP
Checked: RBB
Approved: RBB
Date: 3-16-2020
Project: