



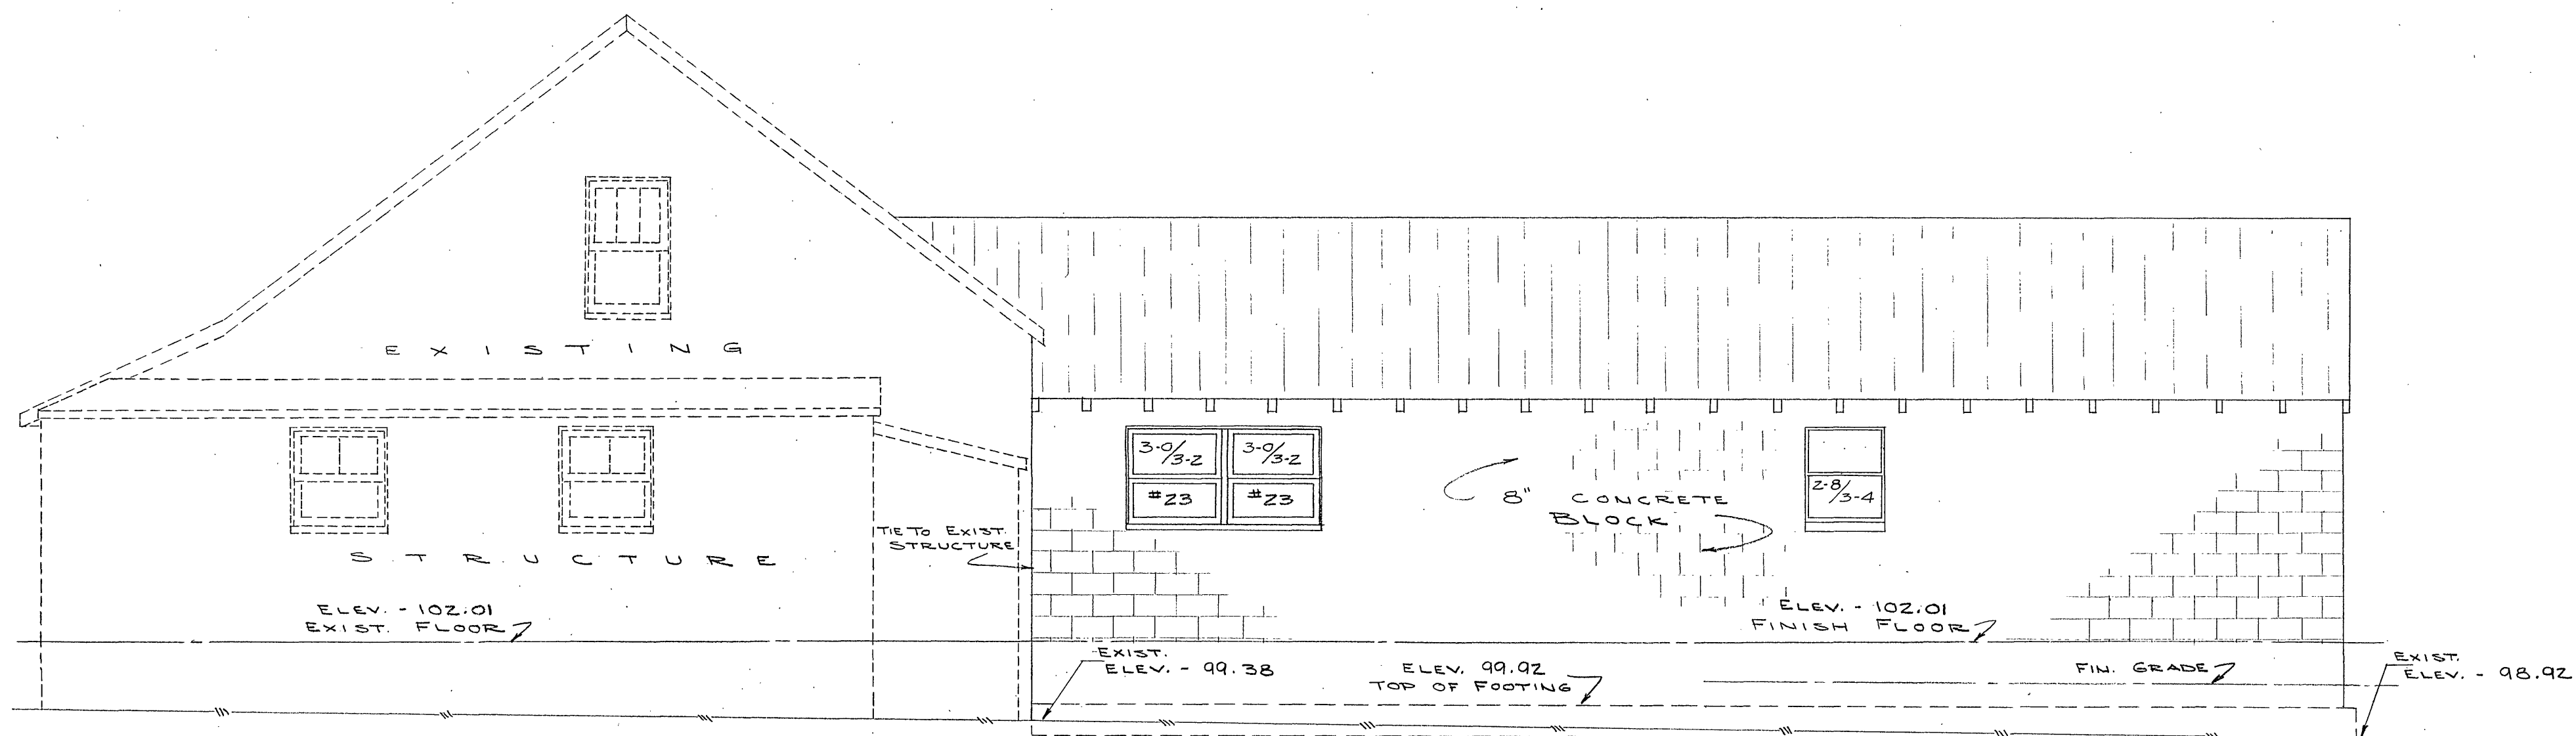

RIGHT SIDE ELEVATION
SCALE - $\frac{1}{4}" = 1'$

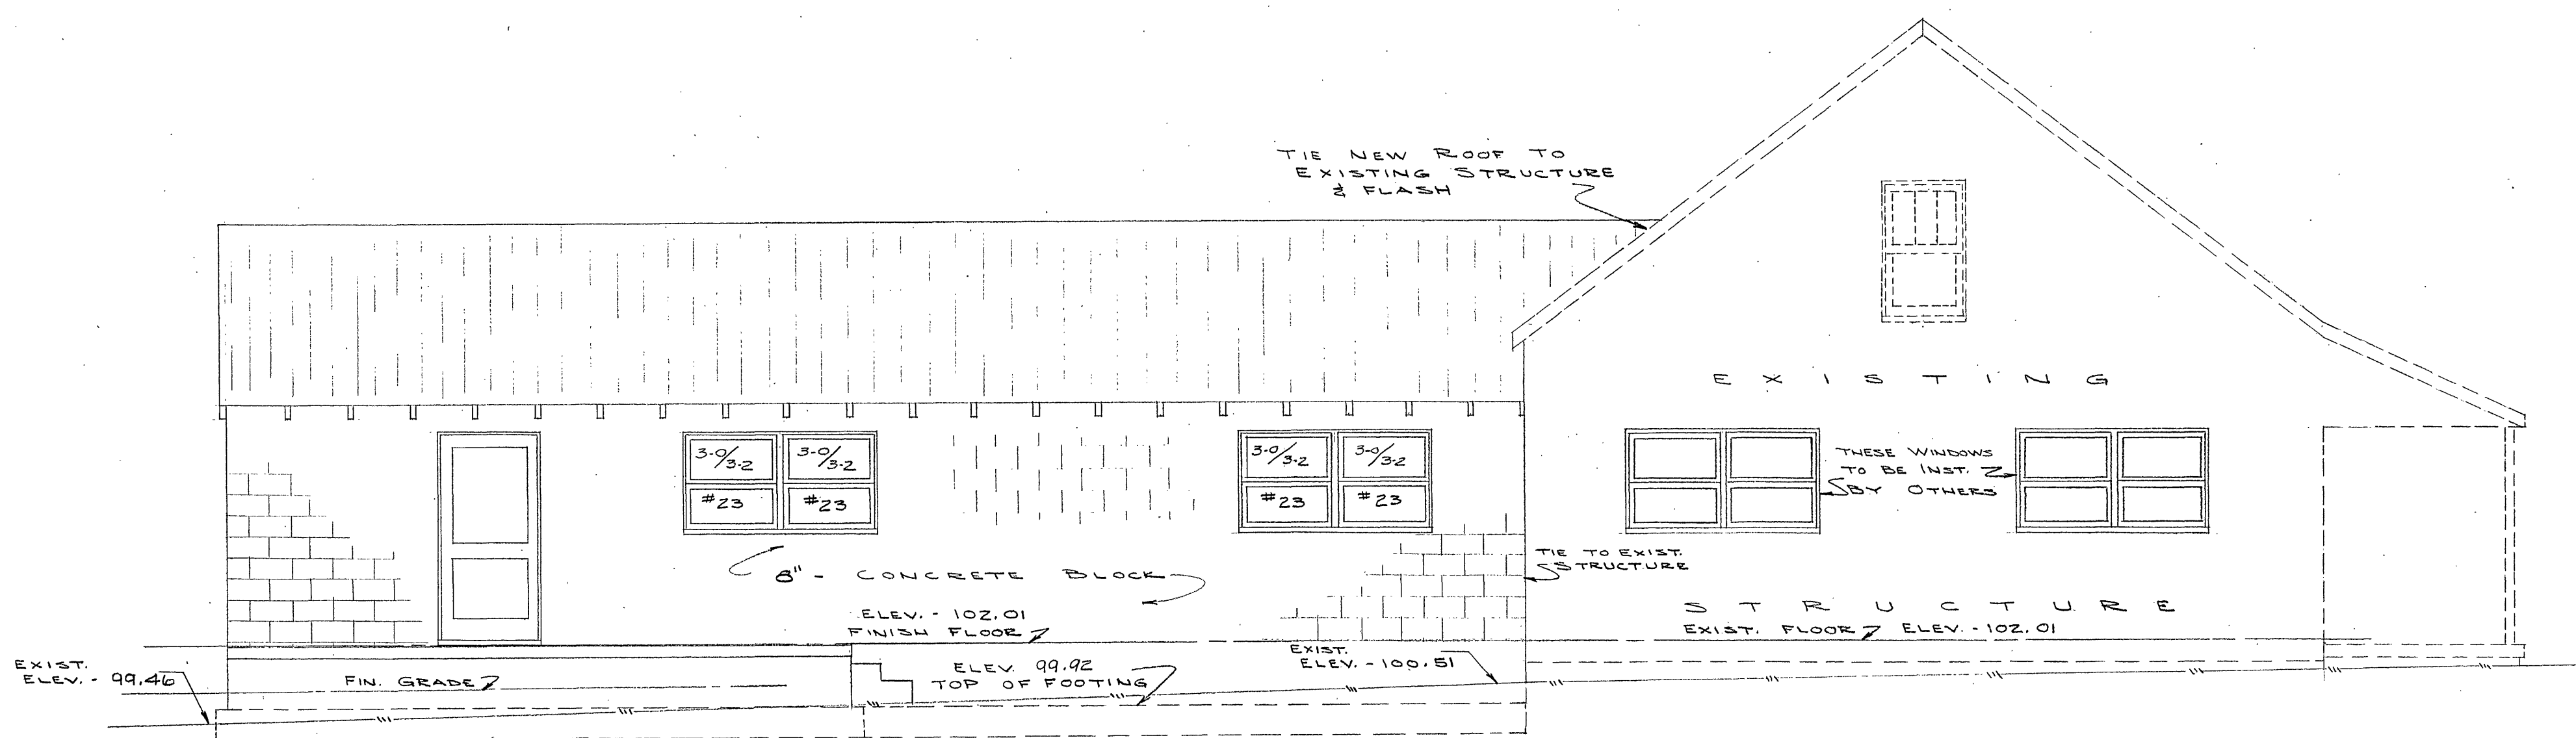

LEFT SIDE ELEVATION
SCALE - $\frac{1}{4}" = 1'$

B.M.
NAIL IN BASE OF 18" SYC. AT N.E. COR.
OF PROP. ADDITION. ELEV. ASSUMED 100.00

CITY OF ROANOKE
WATER DEPARTMENT
METER SHOP

DATE: FEB. 14, 1963 SCALE AS SHOWN

F-3 D-8
302

SHEET 1 OF 5