





WINDOWS TO BE INSTALLED COMPLETE
WITH ALL NECESSARY TRIM & FRAMING
ALL MATERIAL OTHER THAN WINDOWS
TO BE FURNISHED BY CONTRACTOR

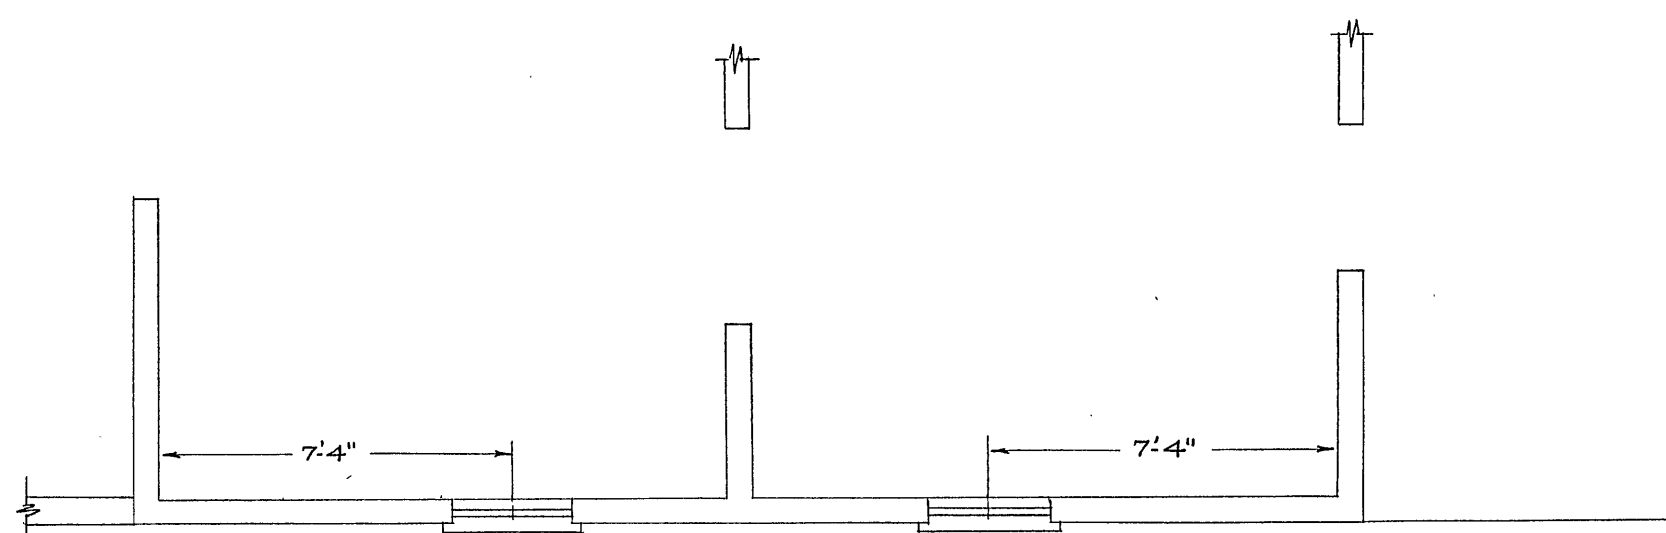


PLAN
SCALE: 1/4" = 1'

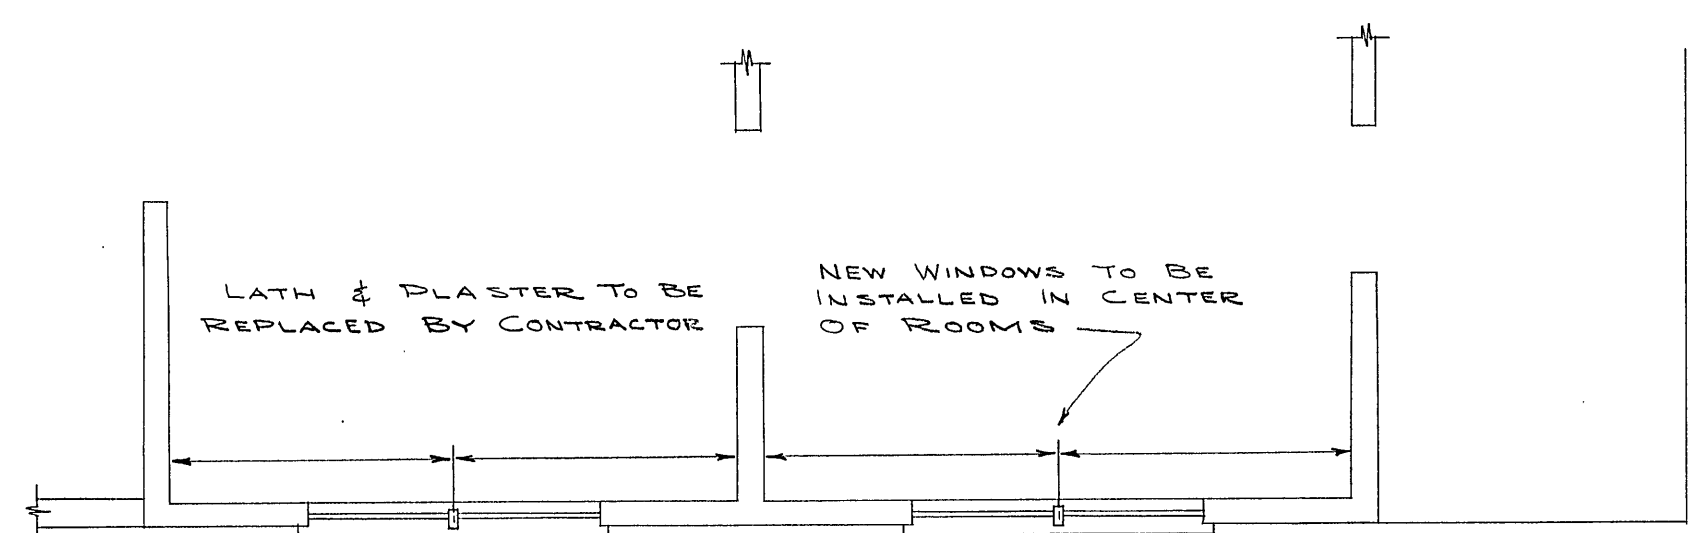

PLAN
SCALE: 1/4" = 1'

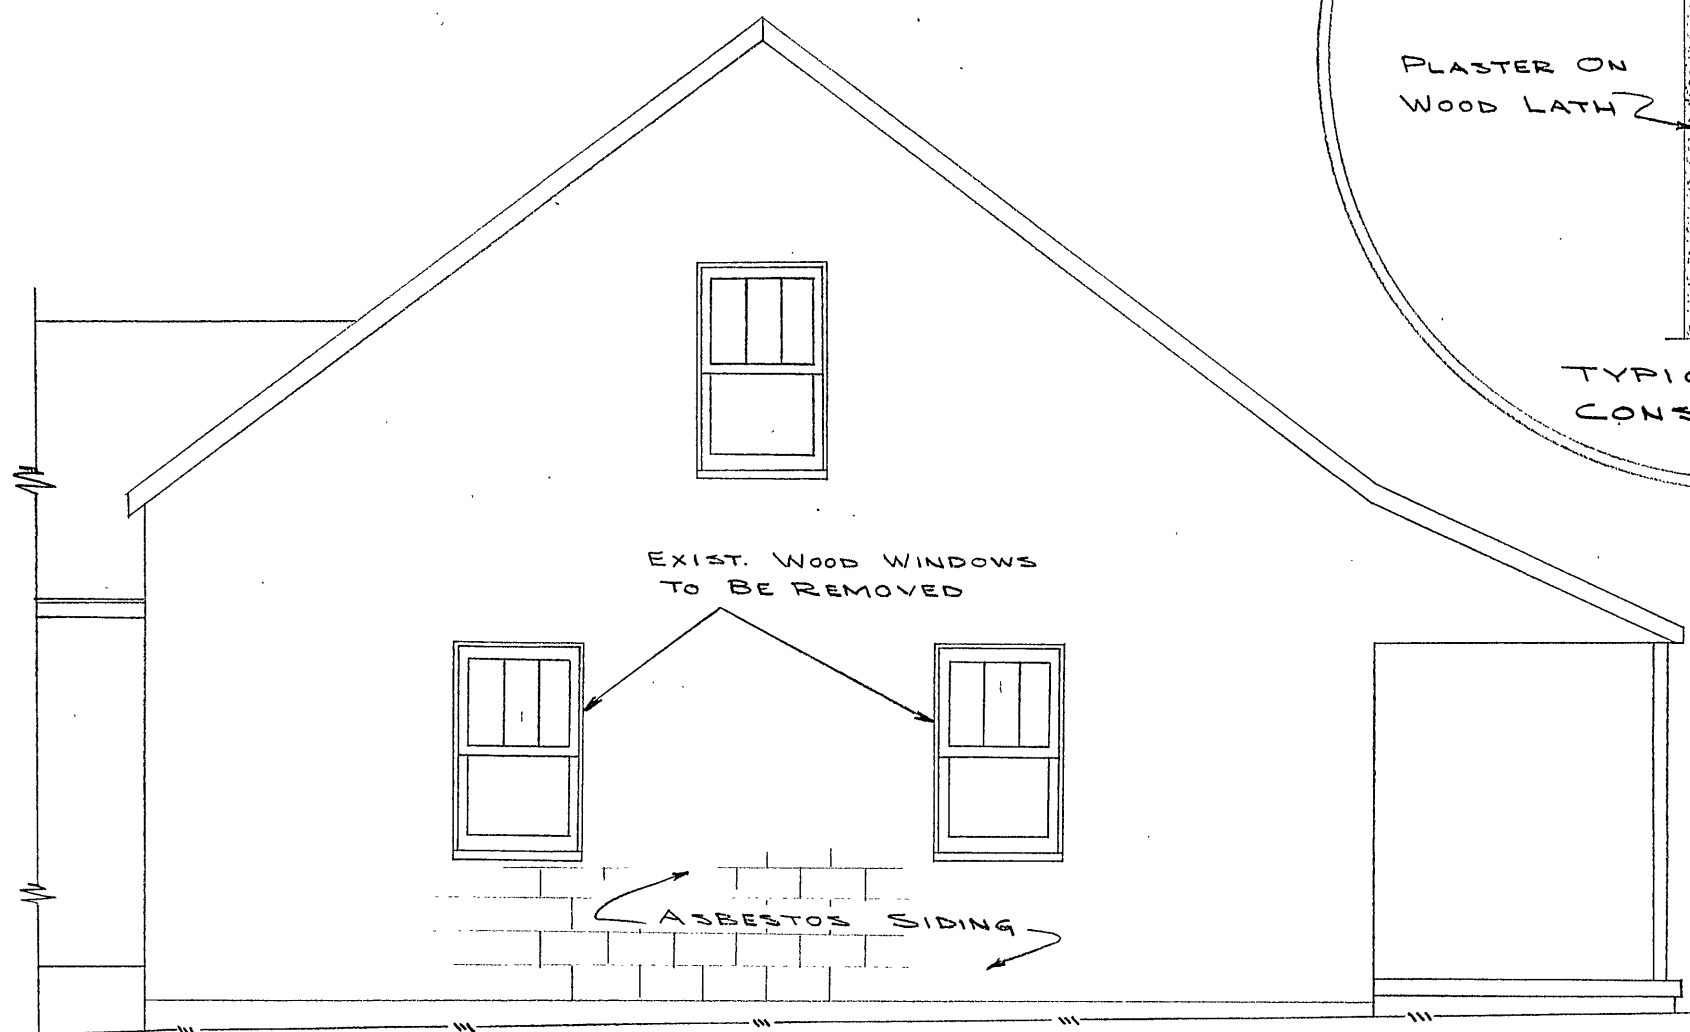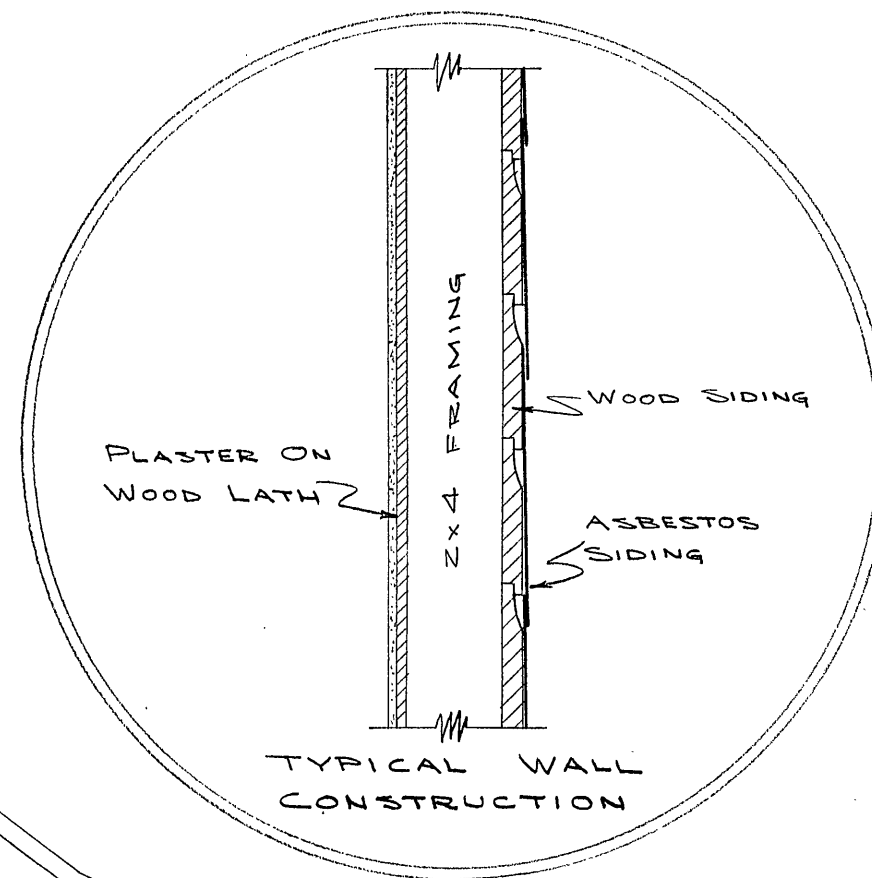

ELEVATION
SCALE: 1/4" = 1'

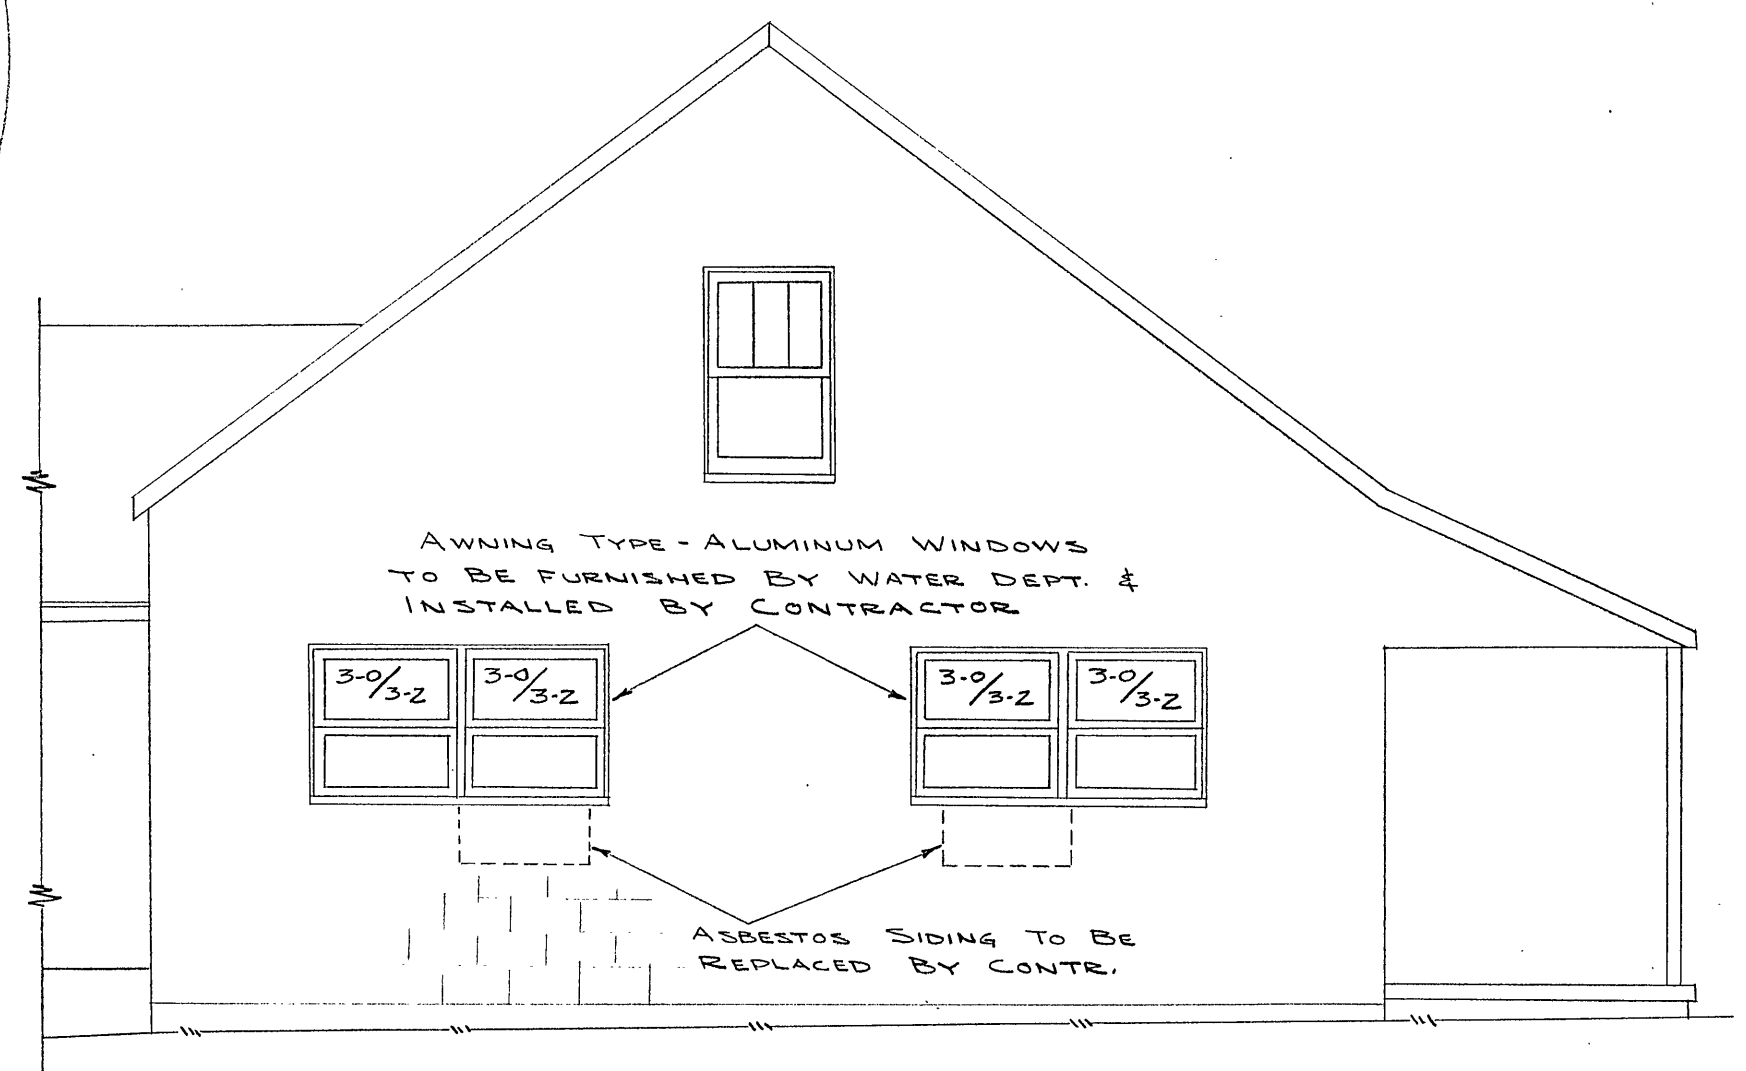

ELEVATION
SCALE: 1/4" = 1'