




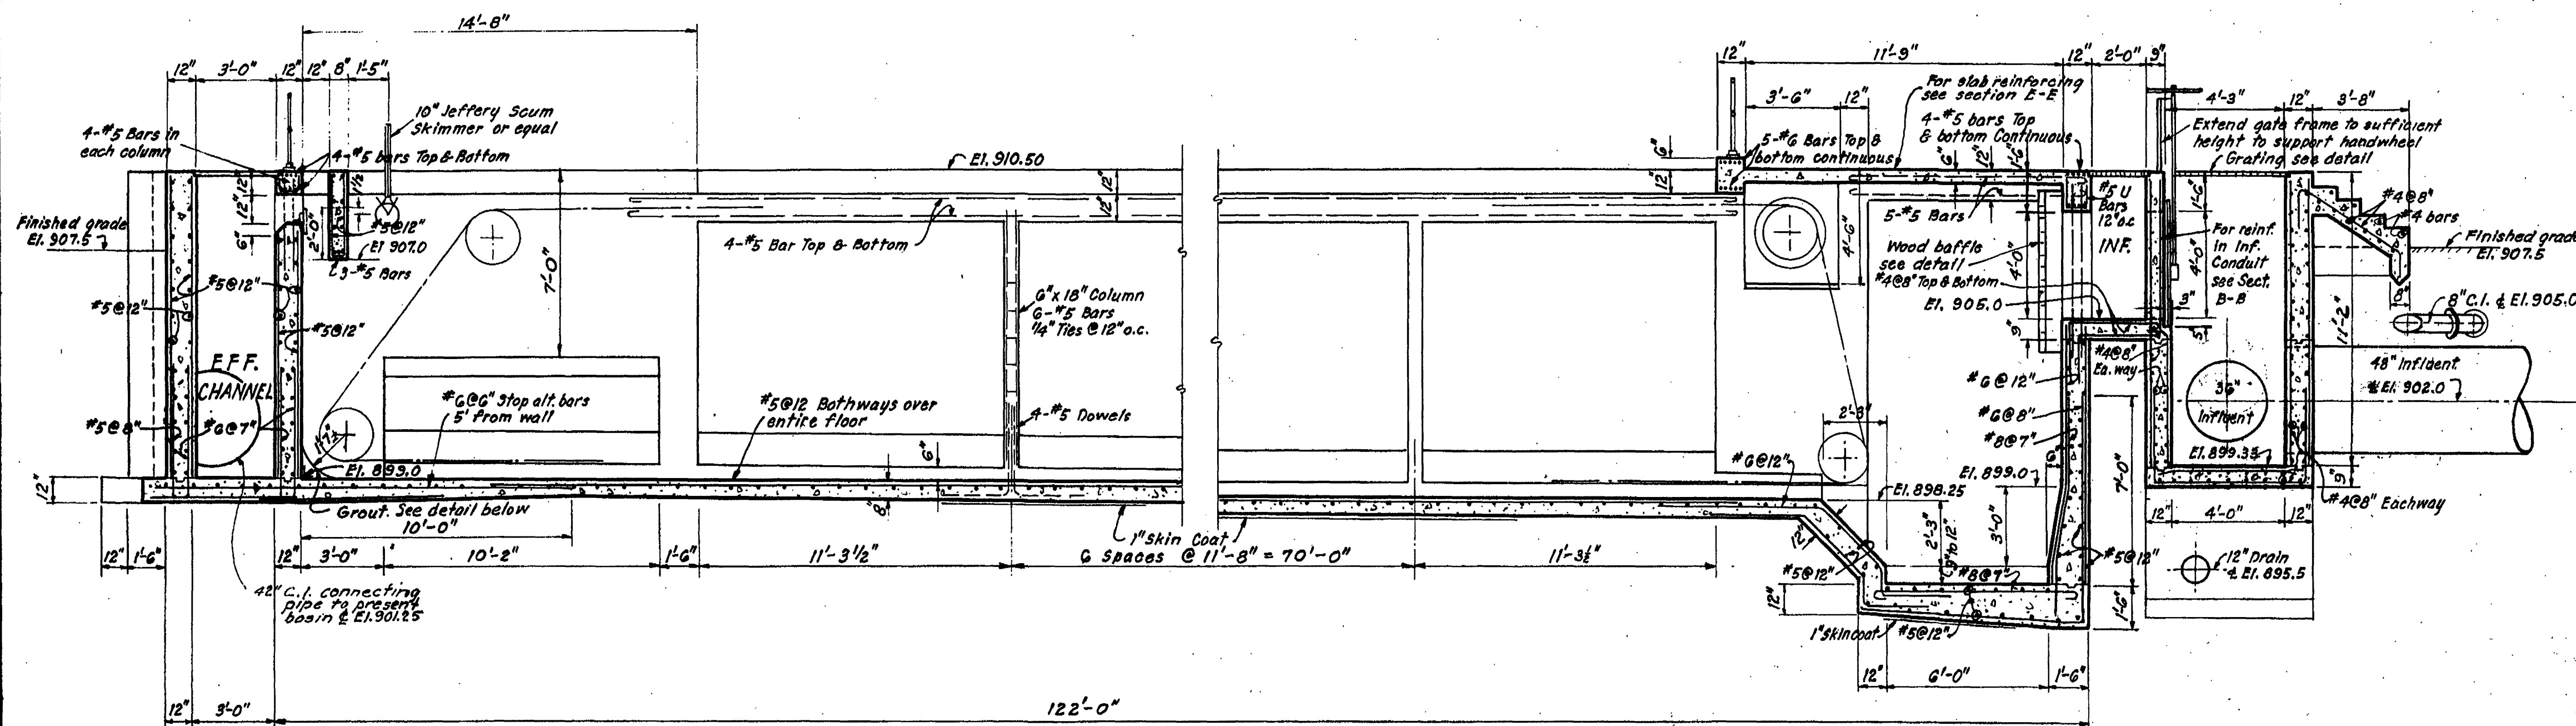


SECTION A-A
Scale: 1/4" = 1'-0"

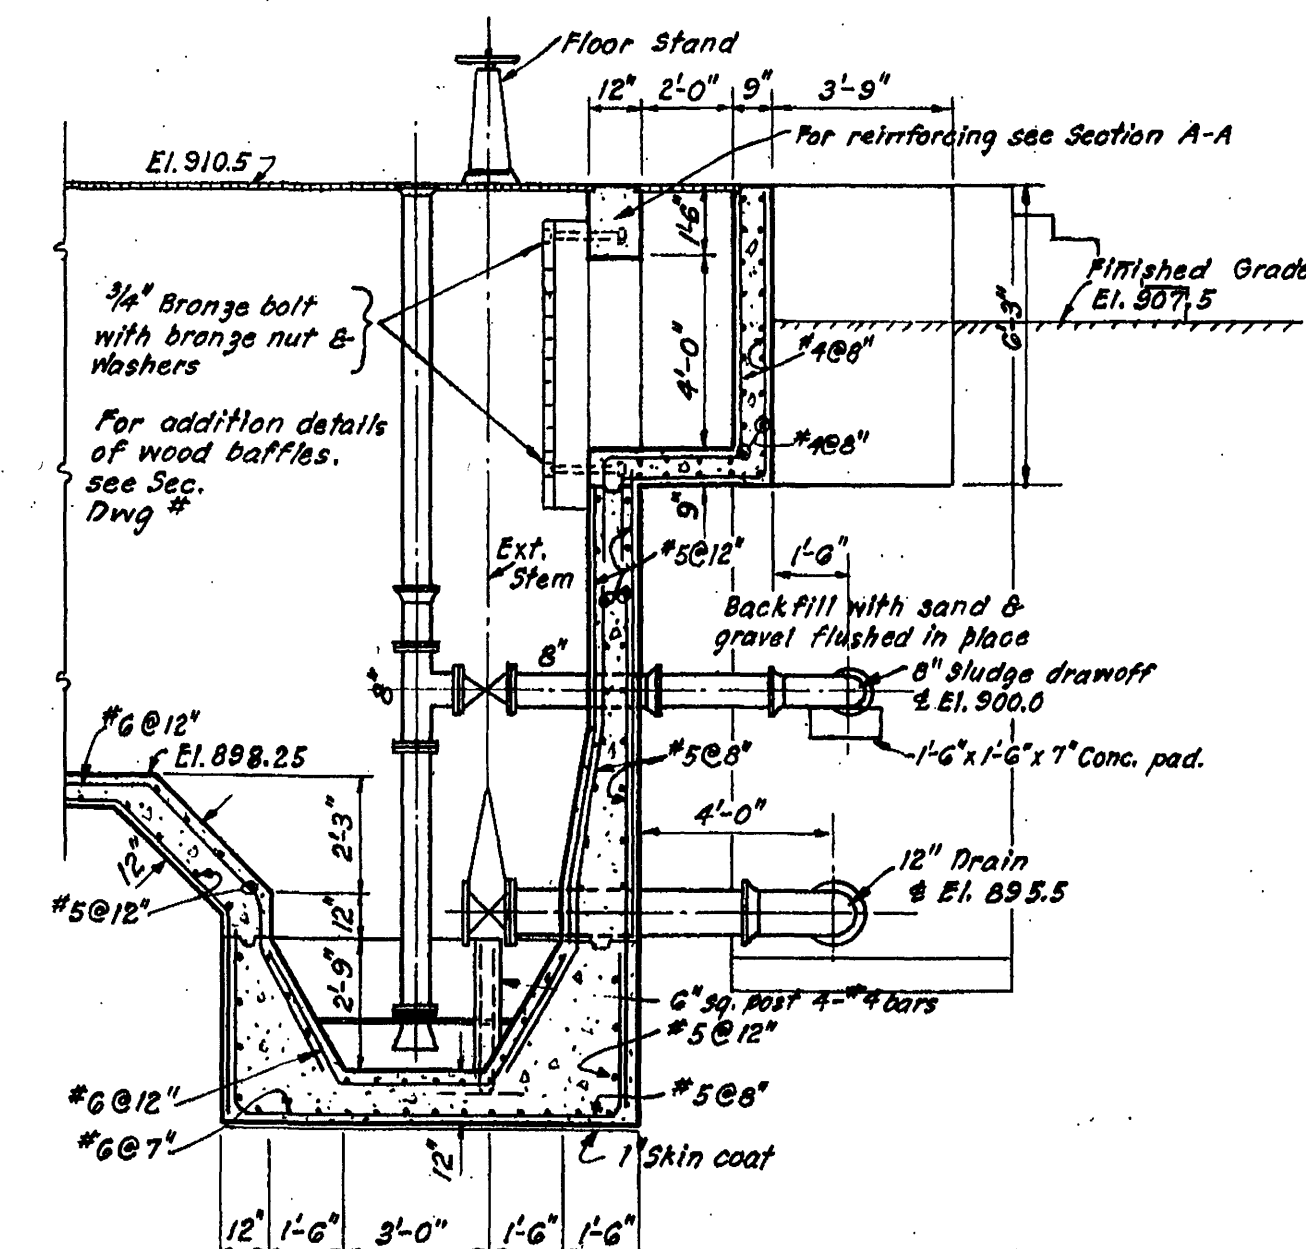


SECTION B-B
Scale: 1/4" = 1'-0"

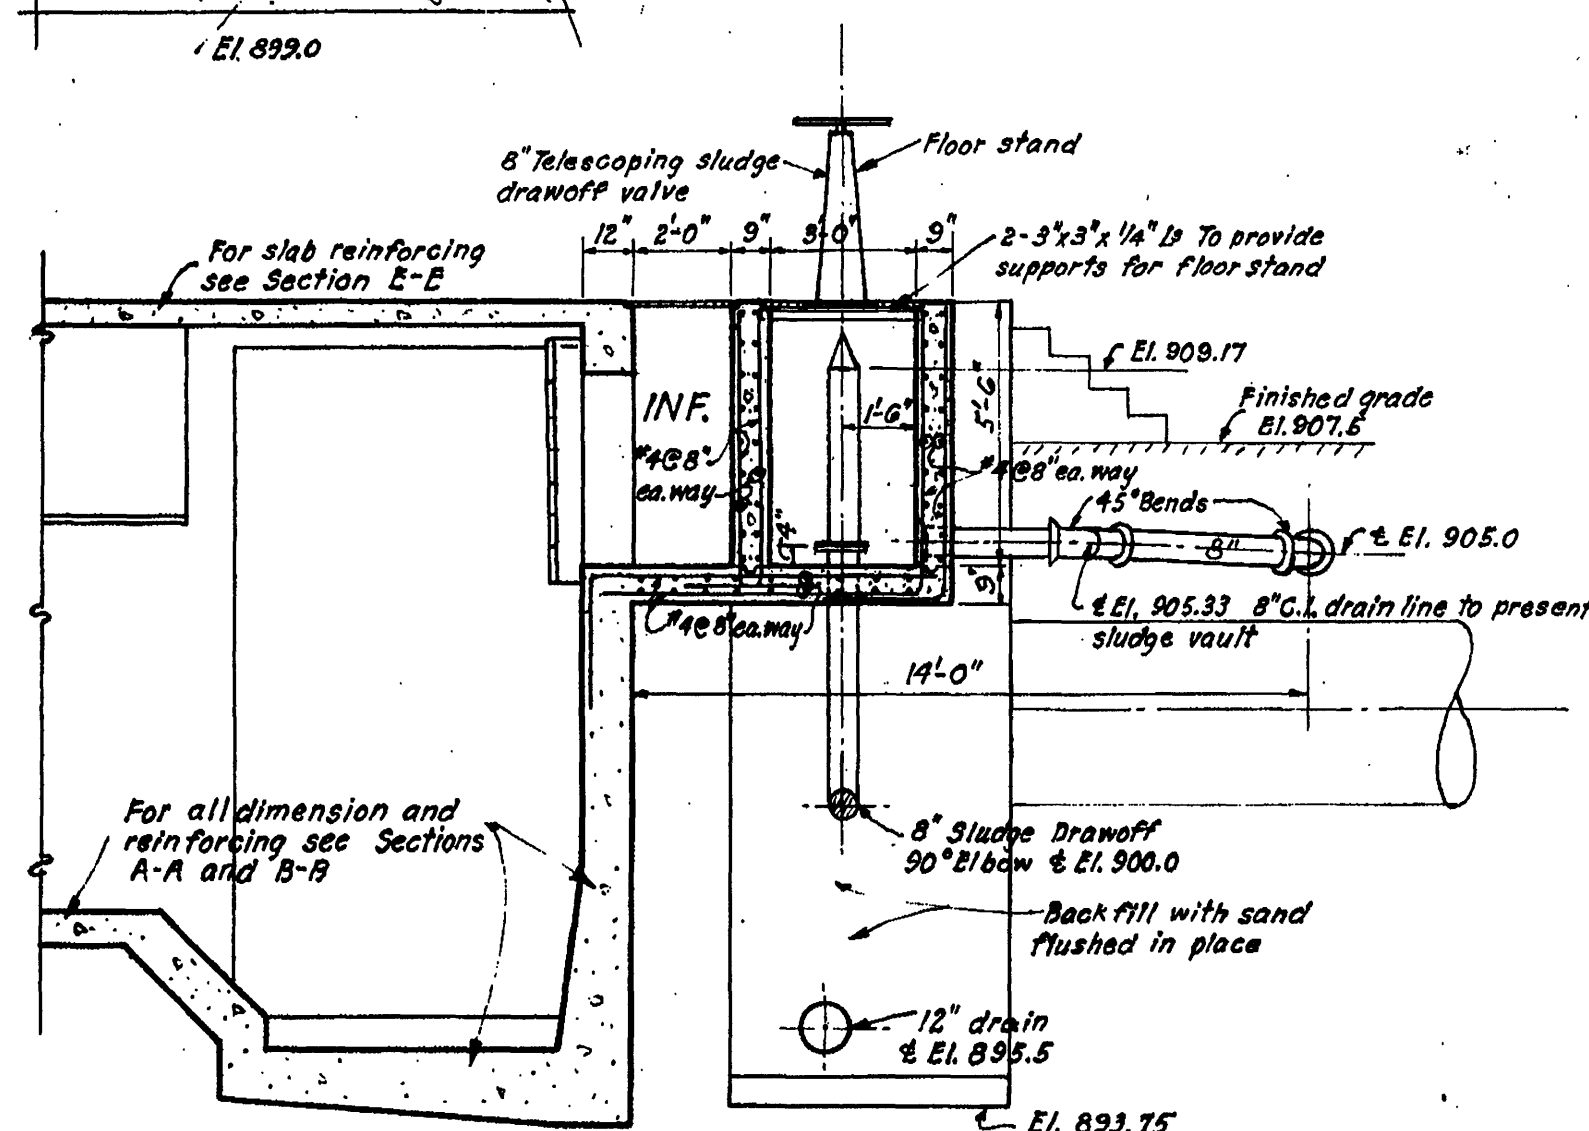


SECTION C-C
Scale: 1/4" = 1'-0"

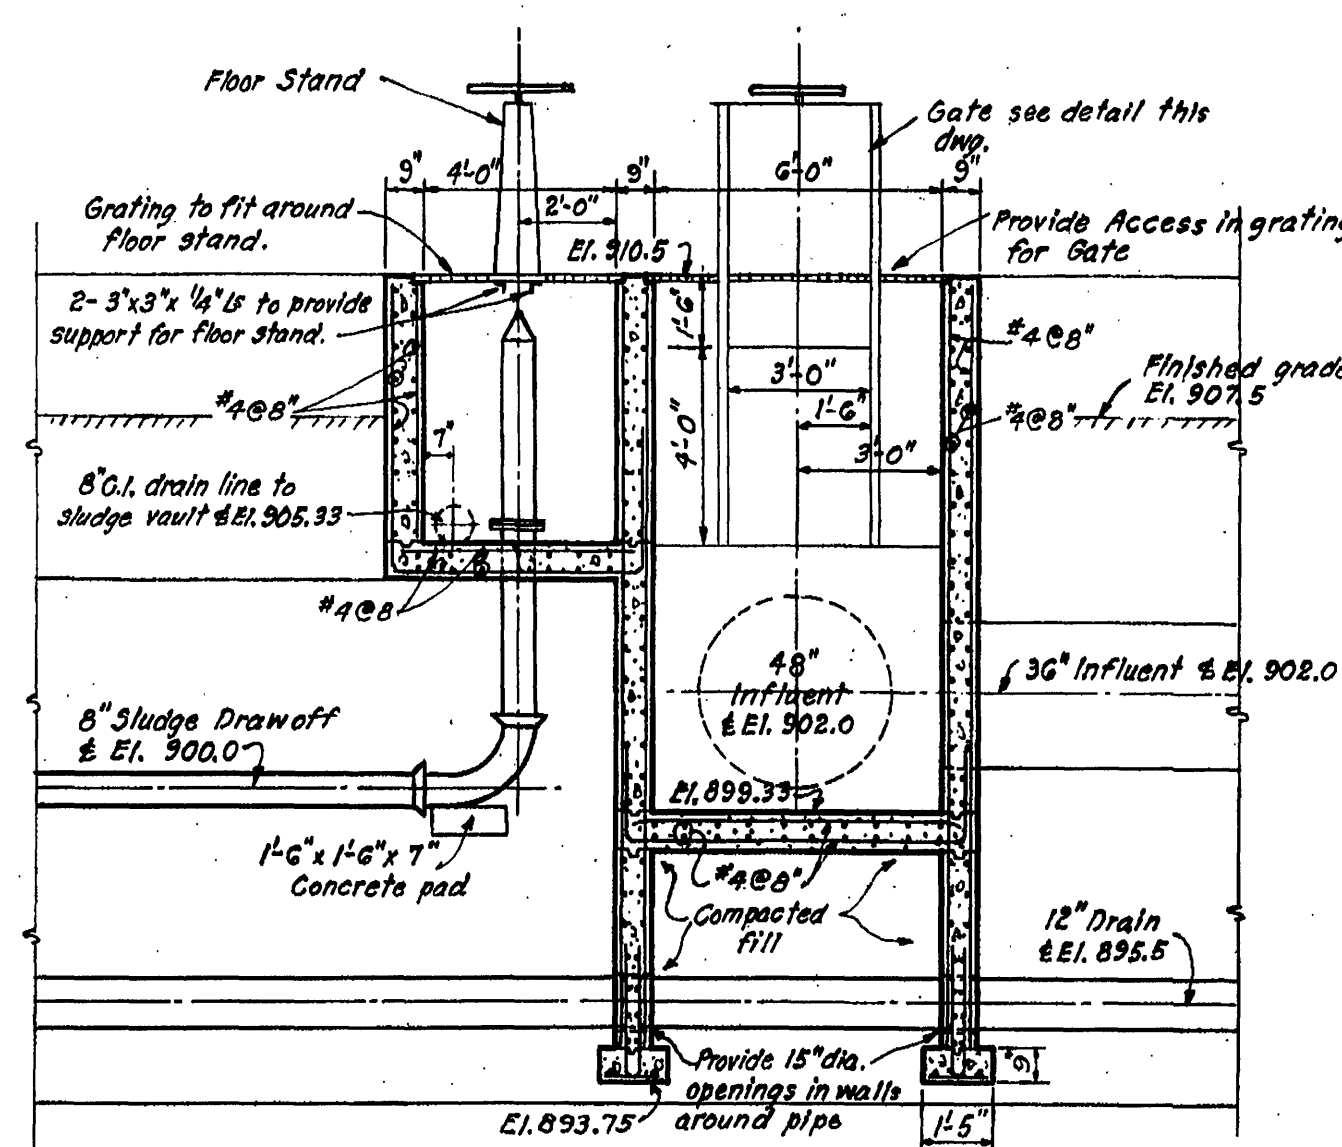


SECTION F-F
Scale: 1/4" = 1'-0"

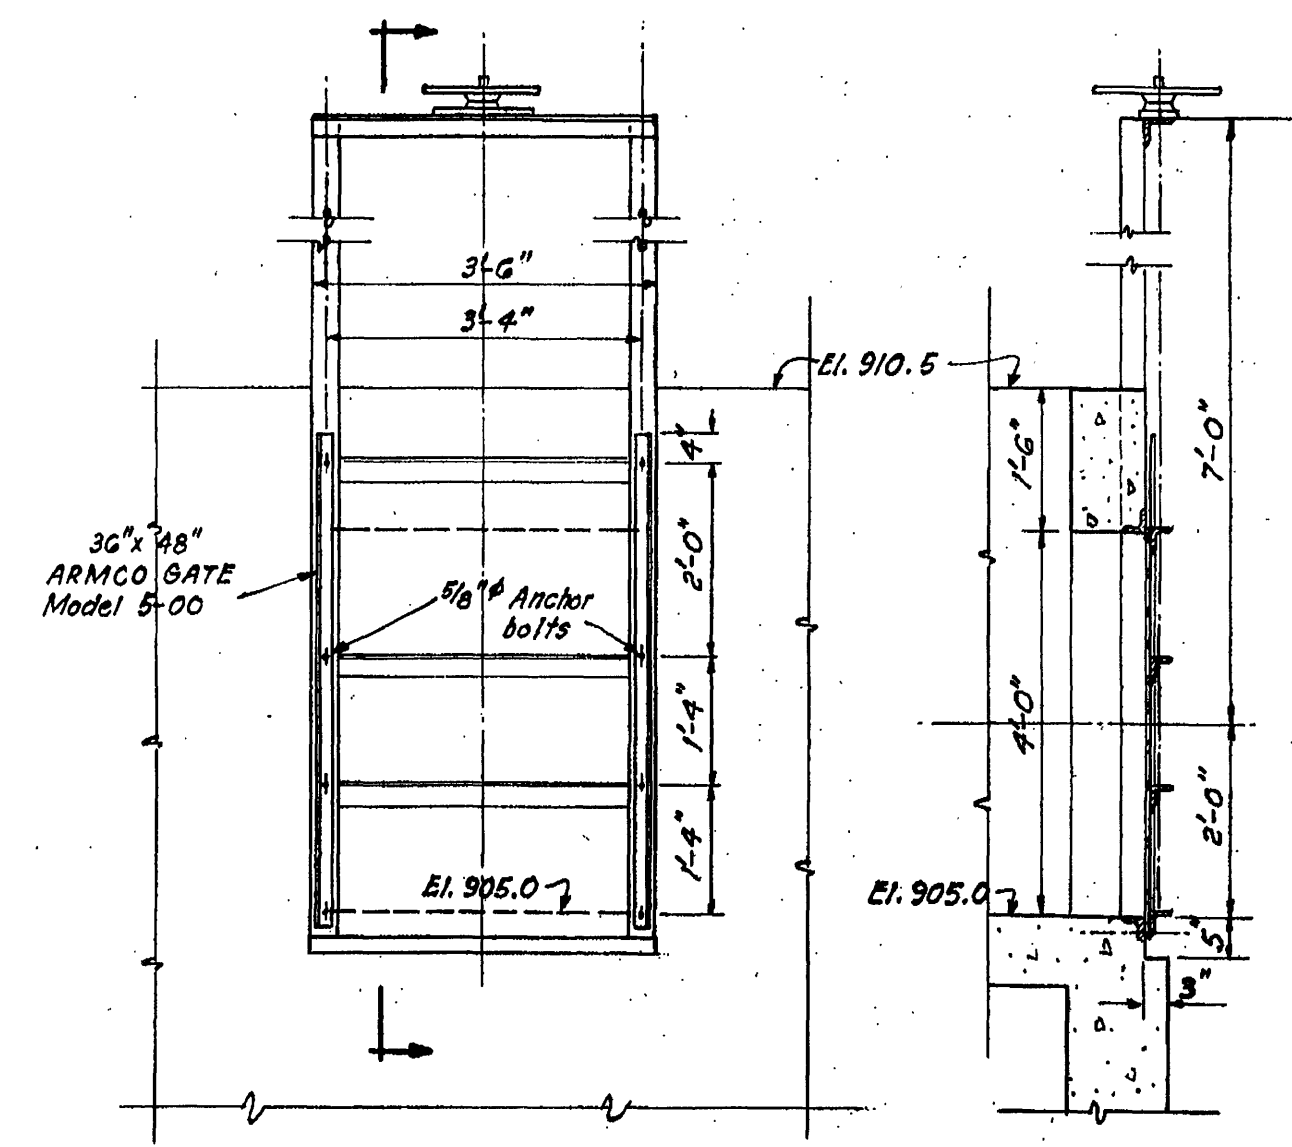


ELEVATION
DETAIL OF GATE TO INFLUENT
CHANNEL
Scale: 1/2" = 1'-0"

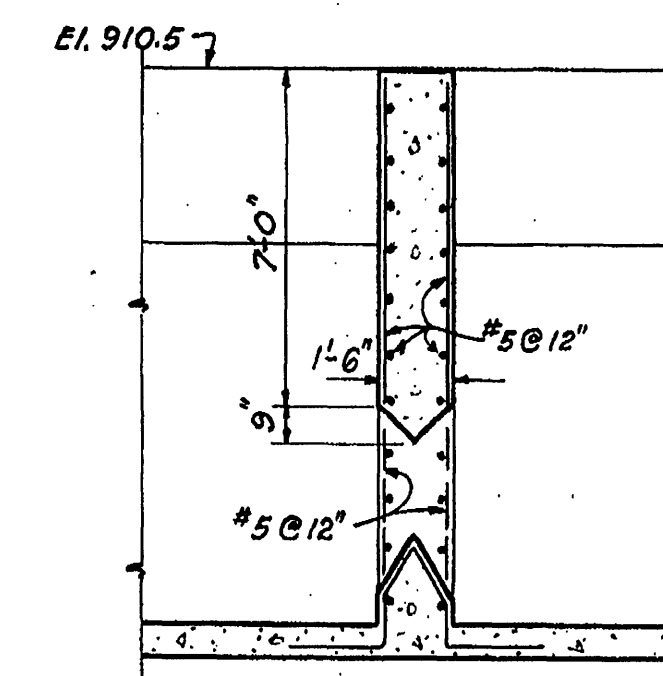


SECTION G-G
Scale: 1/4" = 1'-0"

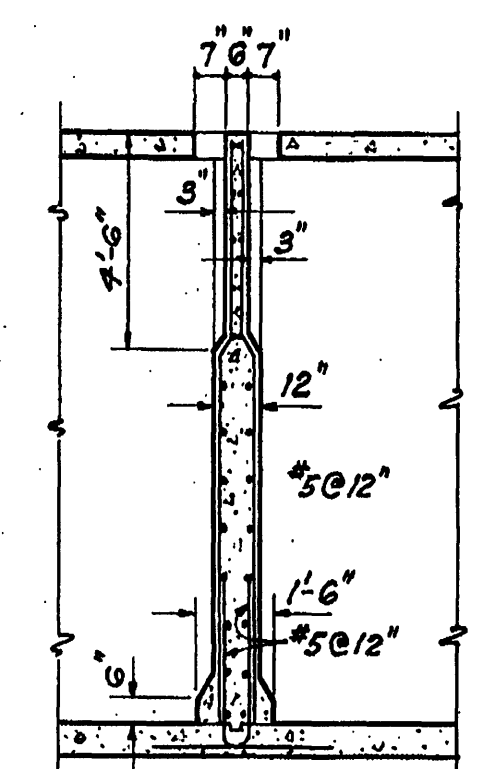

SECTION H-H
Scale: 1/4" = 1'-0"

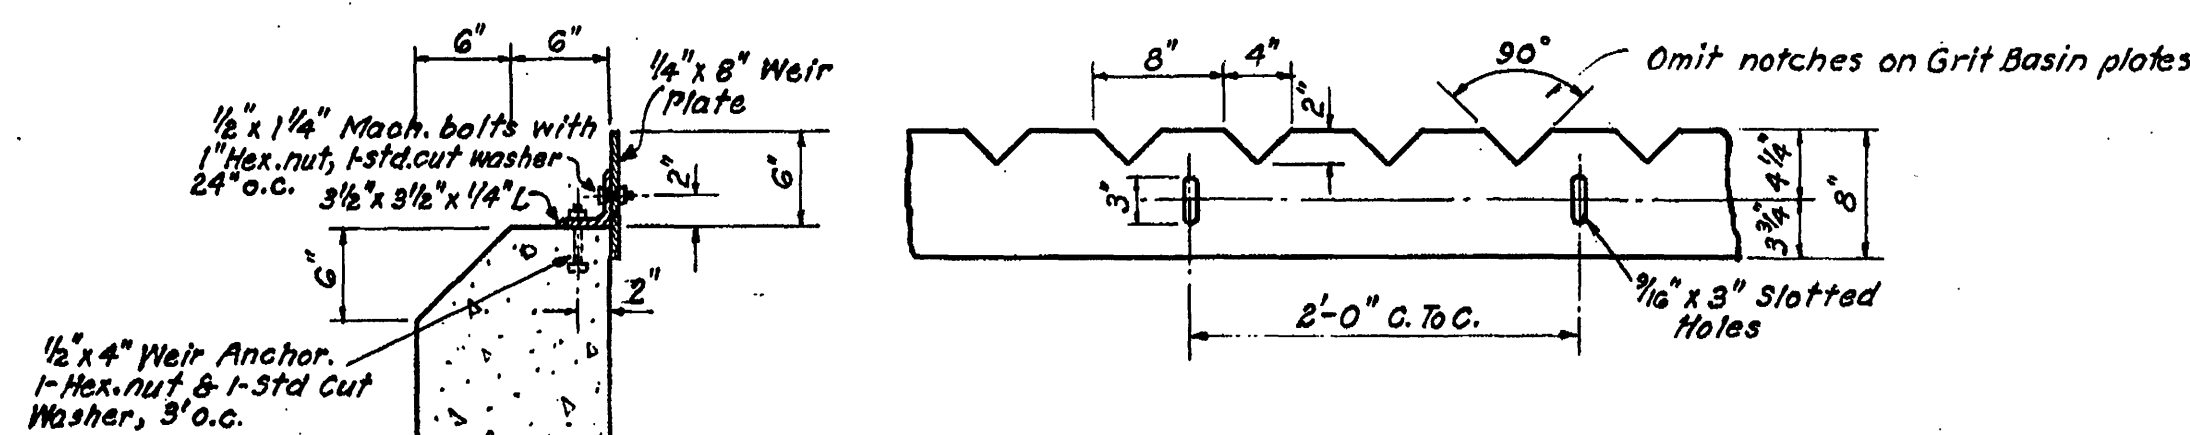

DETAIL OF WEIR PLATE
Scale: 1" = 1'-0"

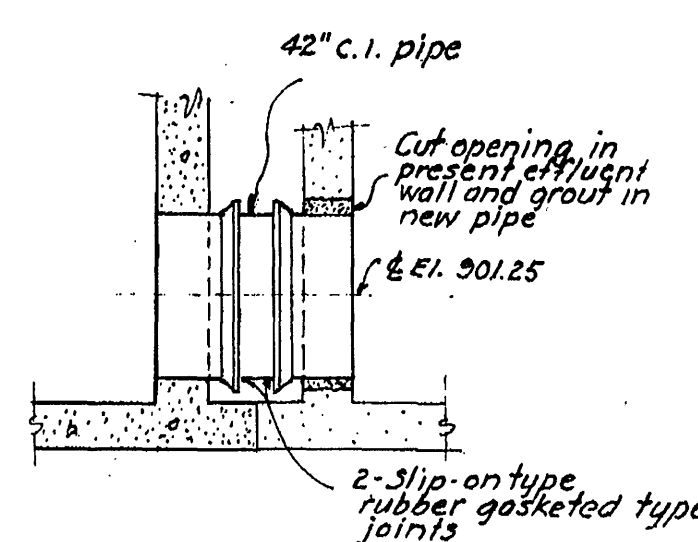

SECTION I-I
Scale: 1/4" = 1'-0"