




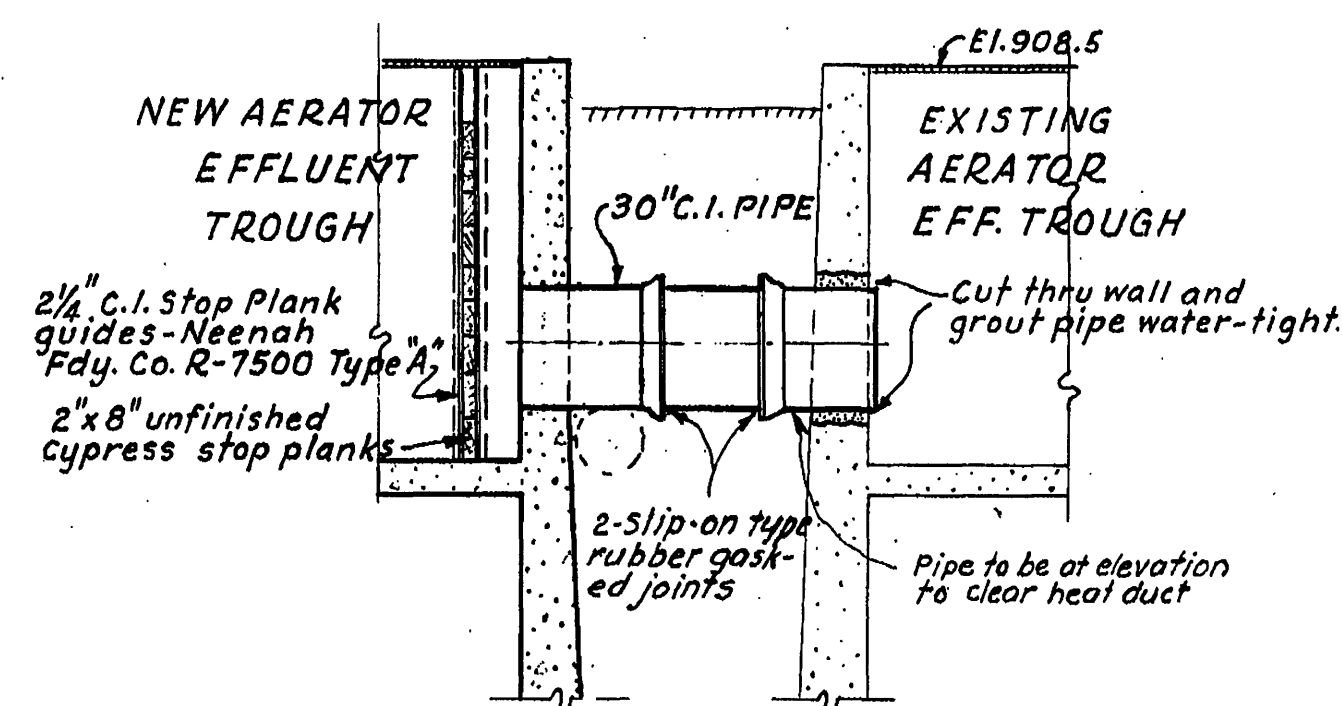


SECTION F-F
Scale: $\frac{1}{4}'' = 1'-0''$

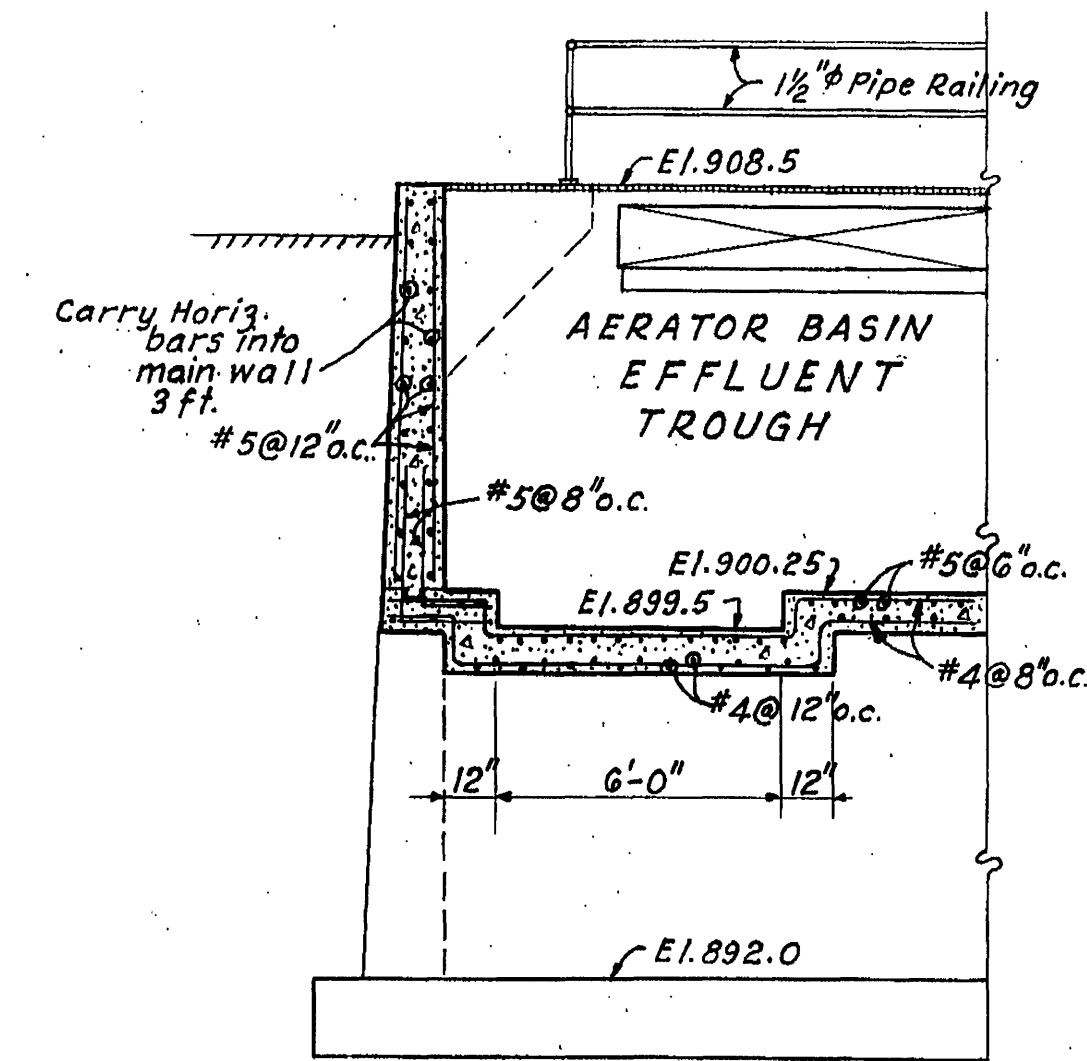


SECTION G-G
Scale: $\frac{1}{4}'' = 1'-0''$

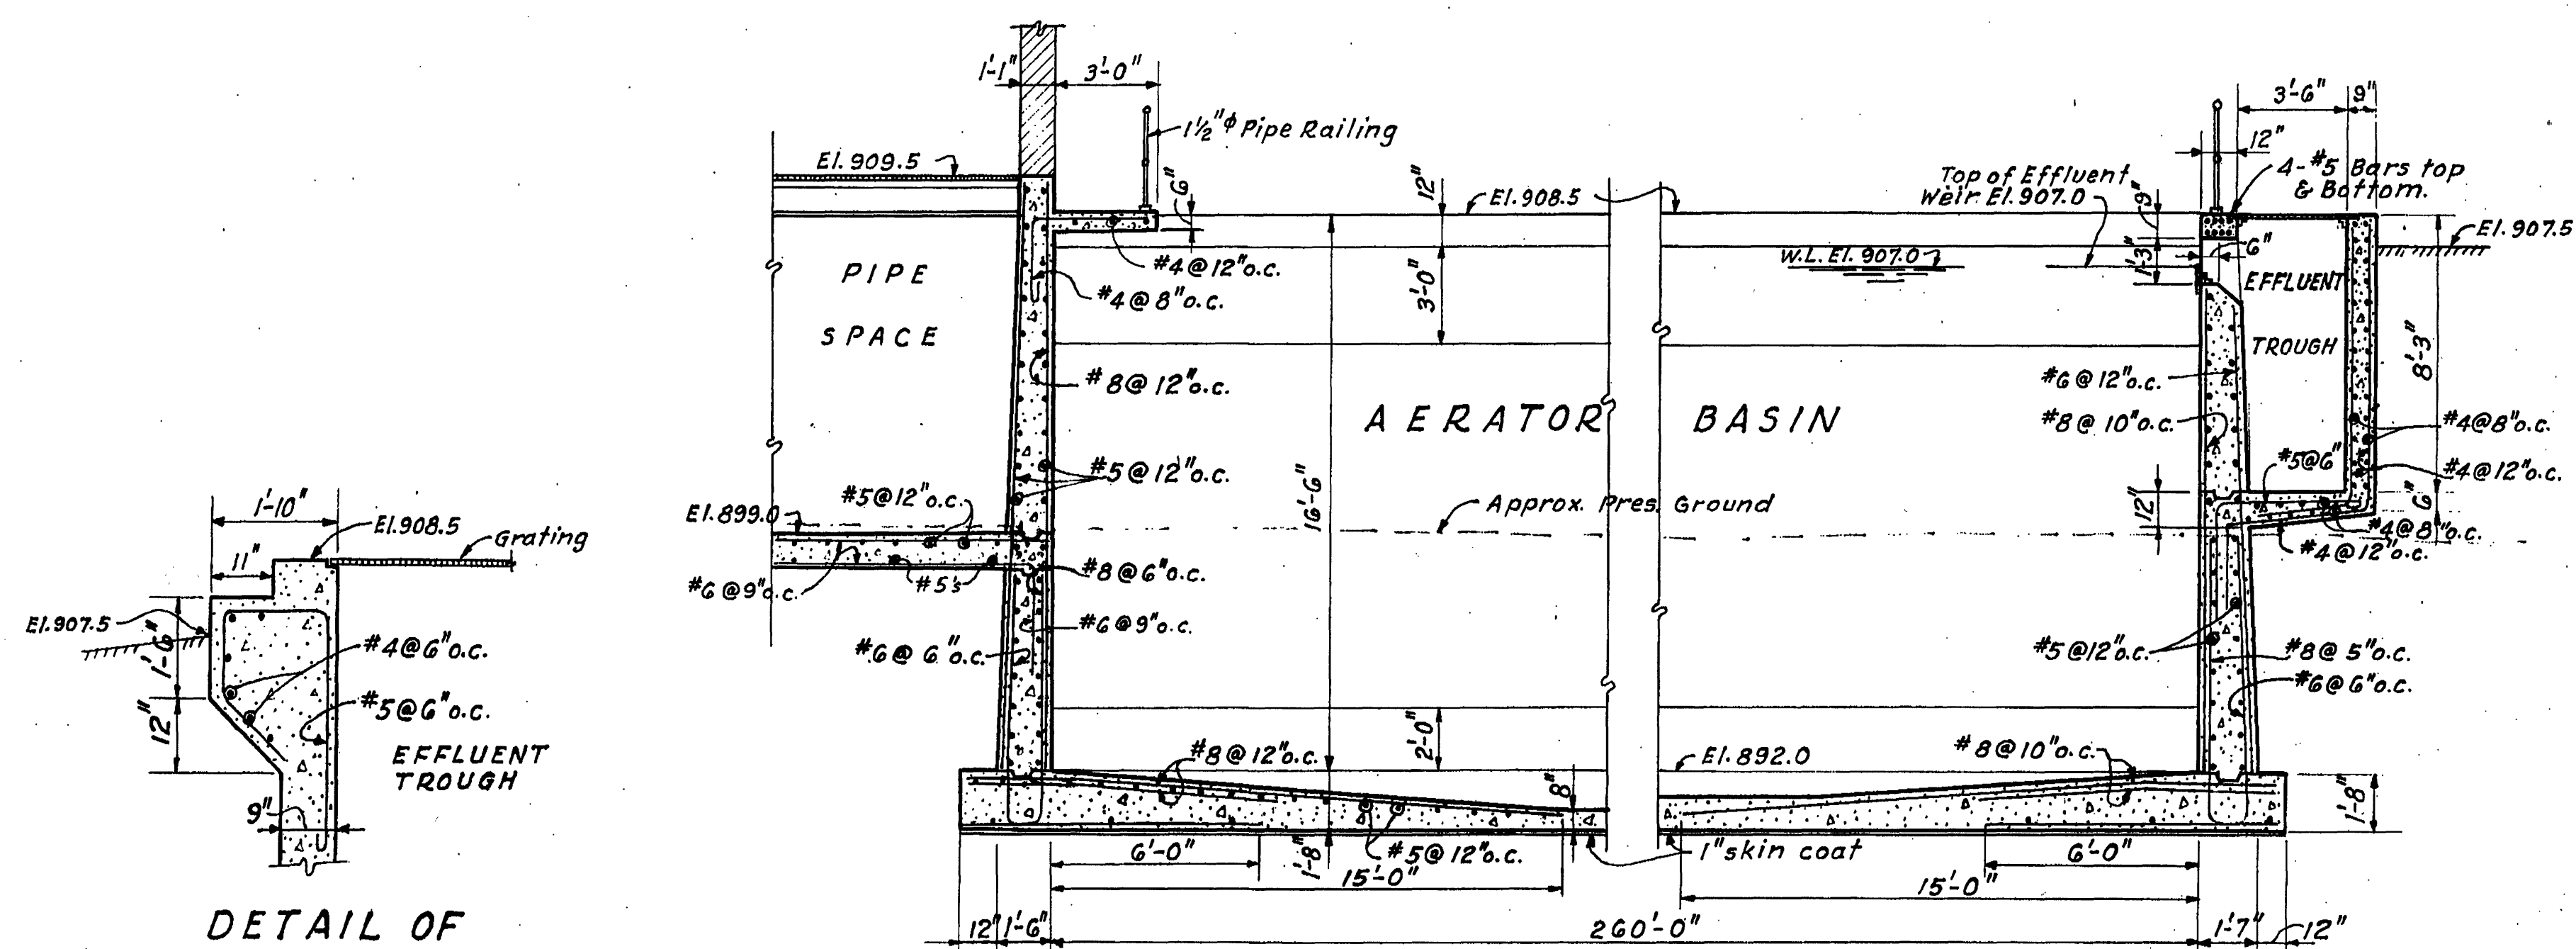

SECTION B-B
Scale: $\frac{1}{4}'' = 1'-0''$

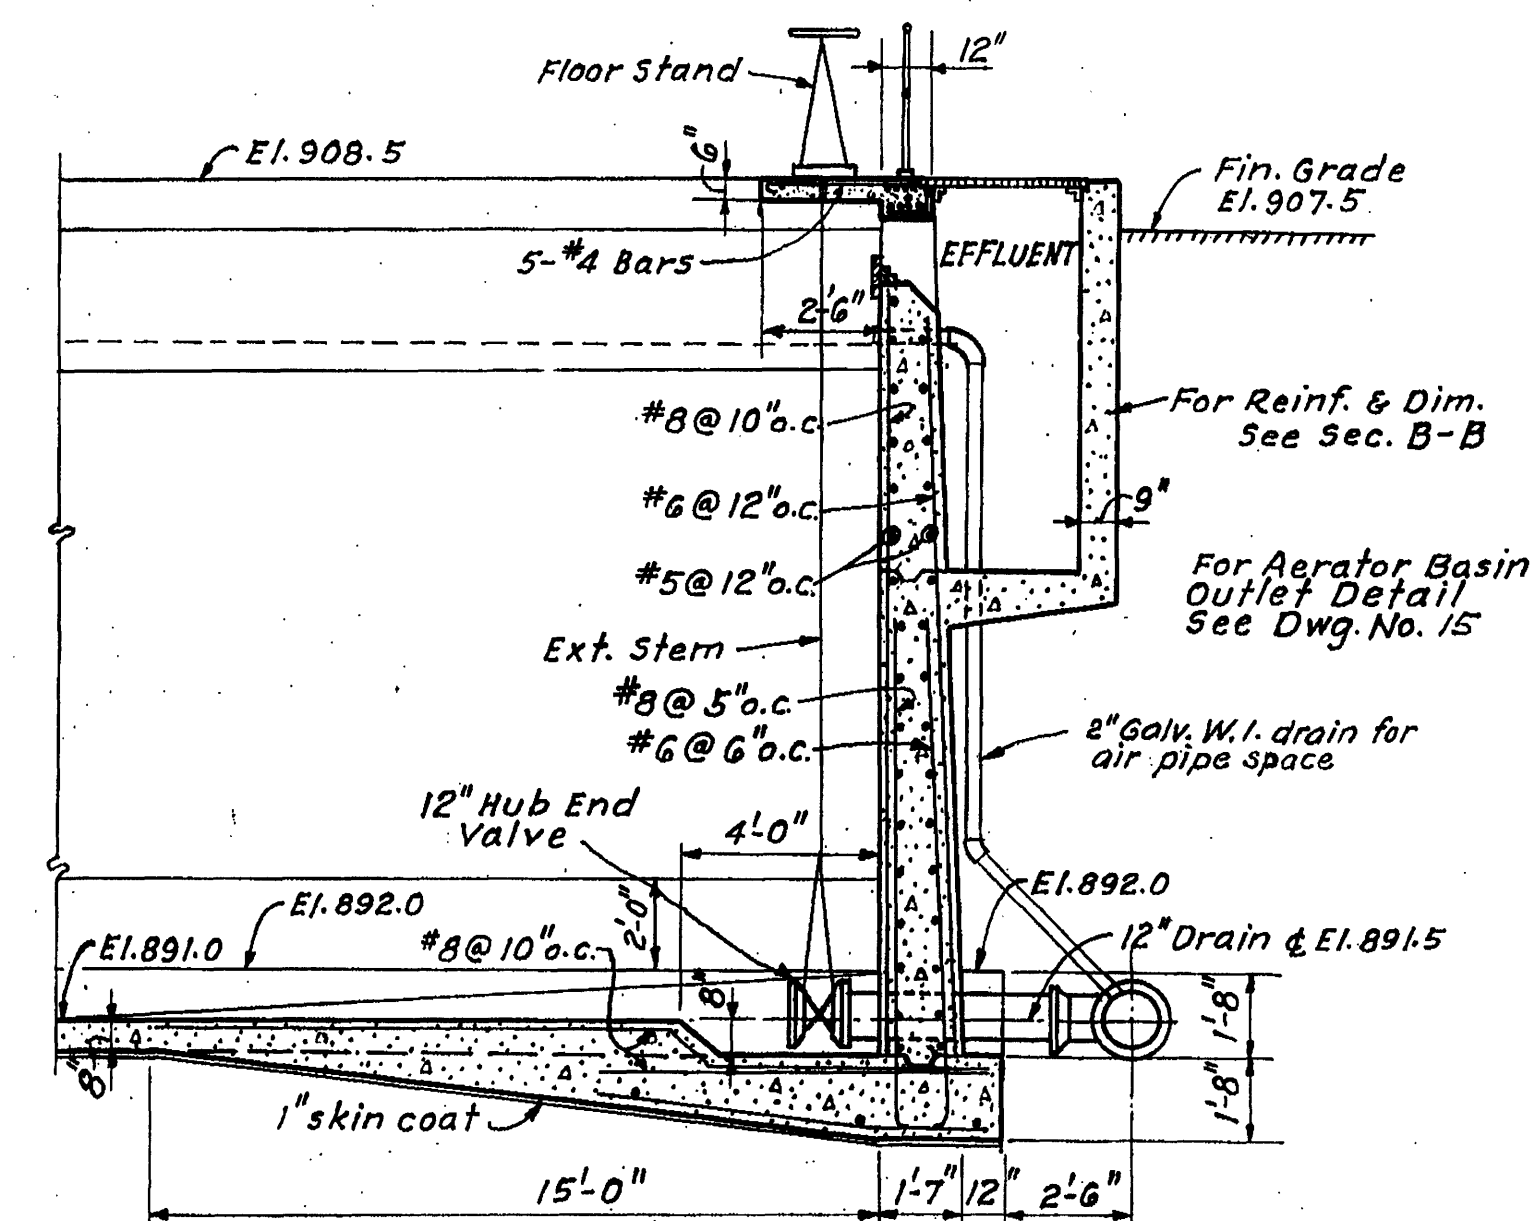


SECTION D-D
Scale: $\frac{1}{4}'' = 1'-0''$

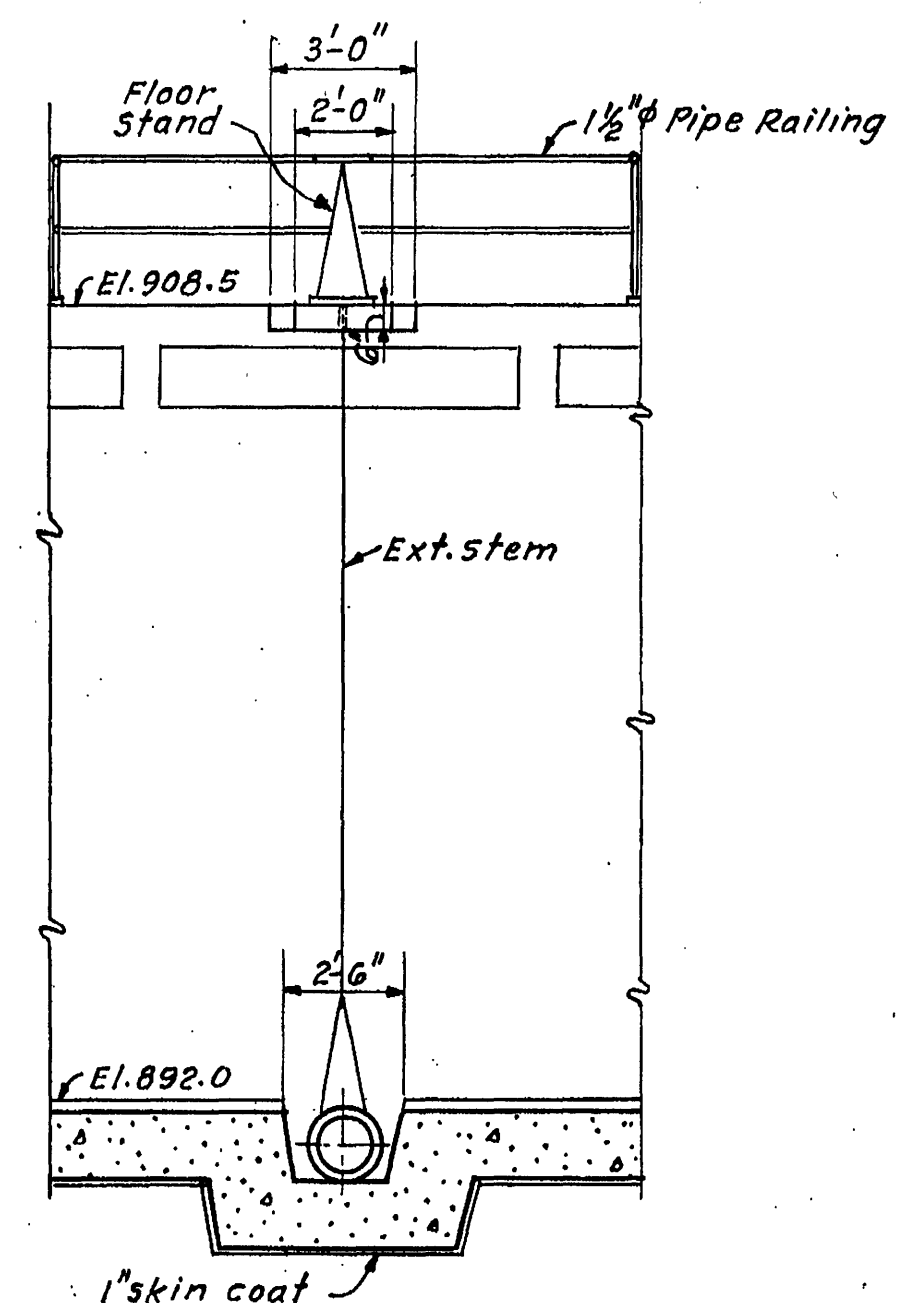


SECTION C-C
Scale: $\frac{1}{4}'' = 1'-0''$


DETAIL OF
CONCRETE STAIRS
Scale: $\frac{1}{2}'' = 1'-0''$

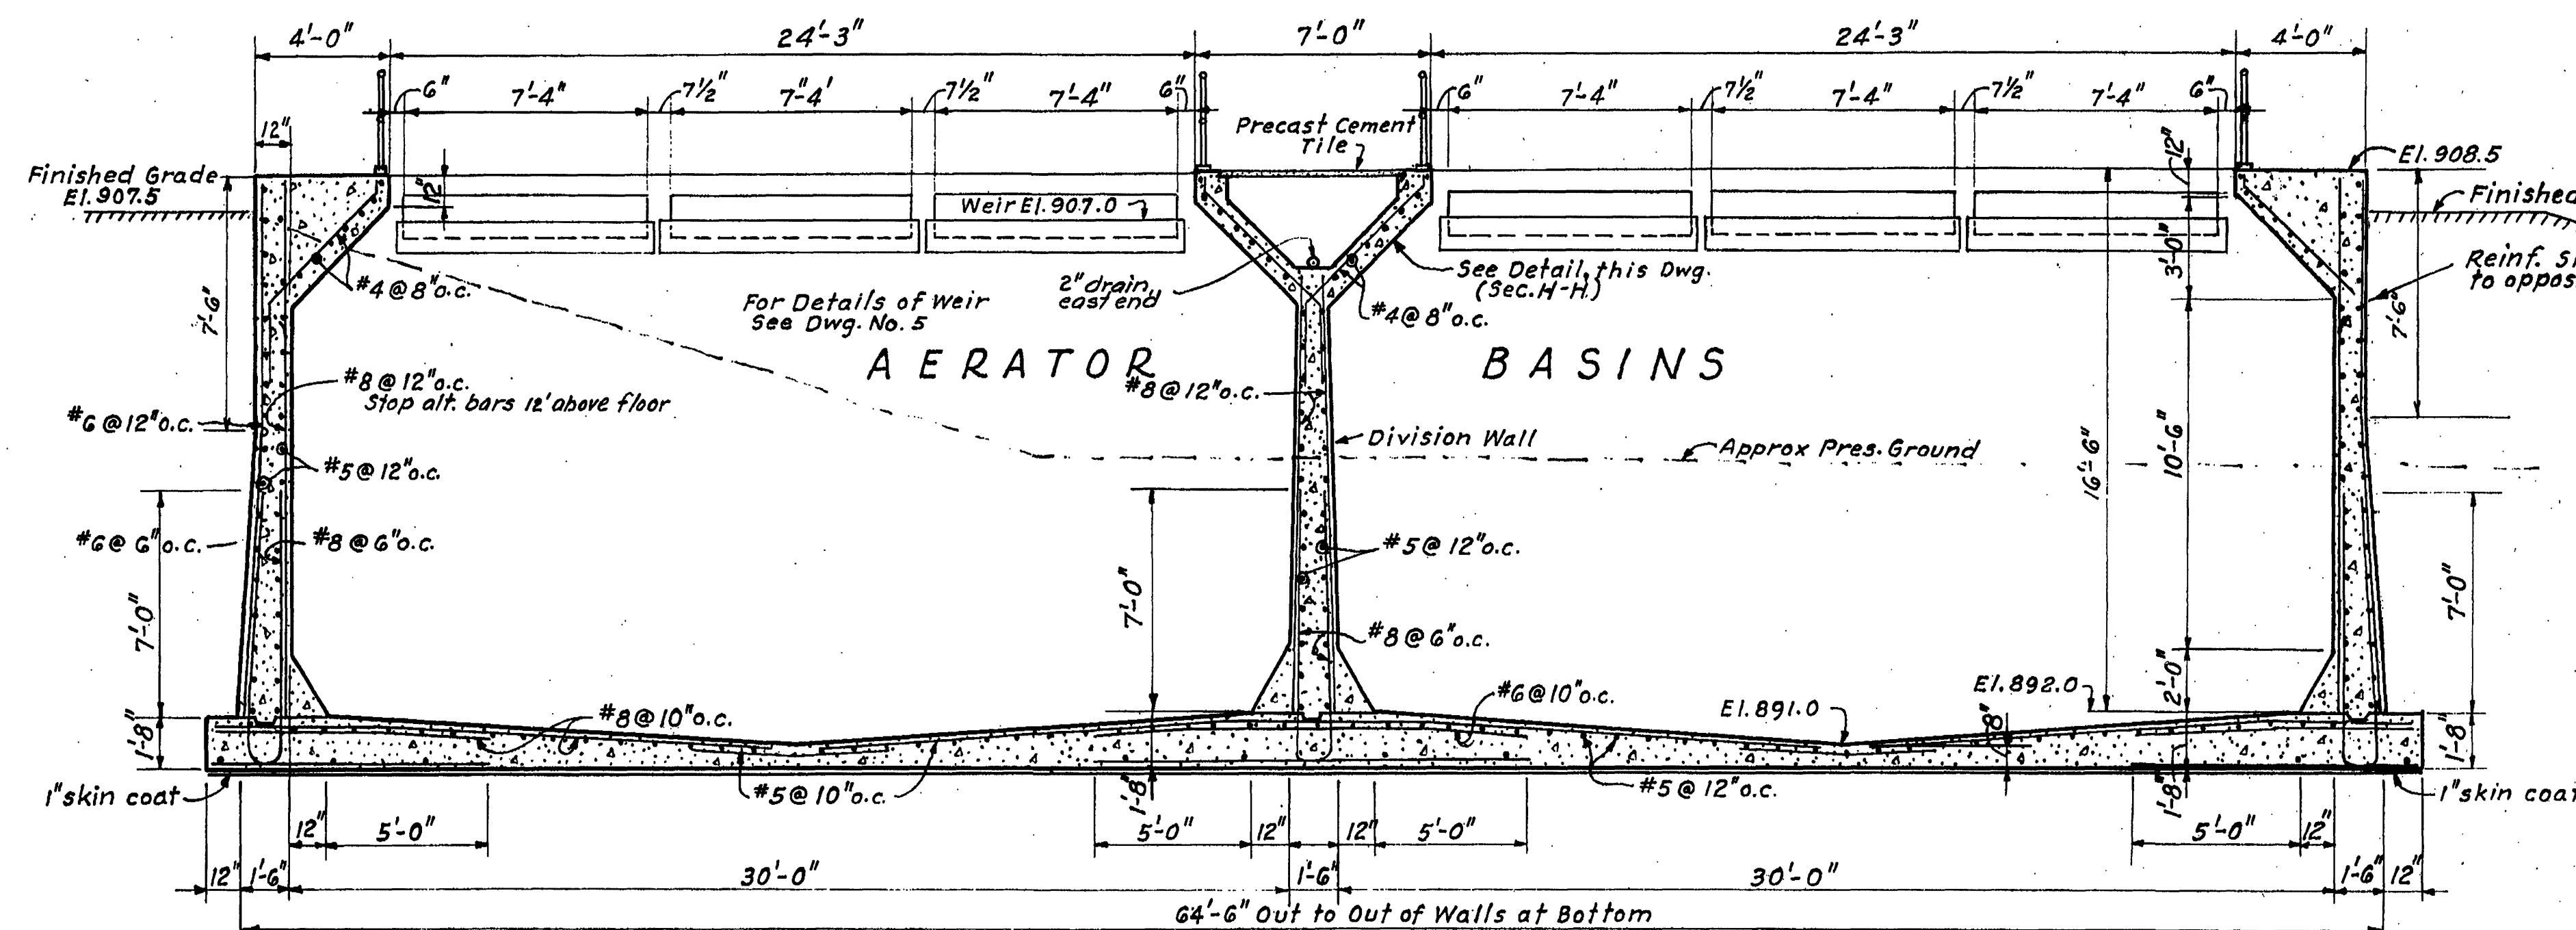

SECTION A-A
Scale: $\frac{1}{4}'' = 1'-0''$

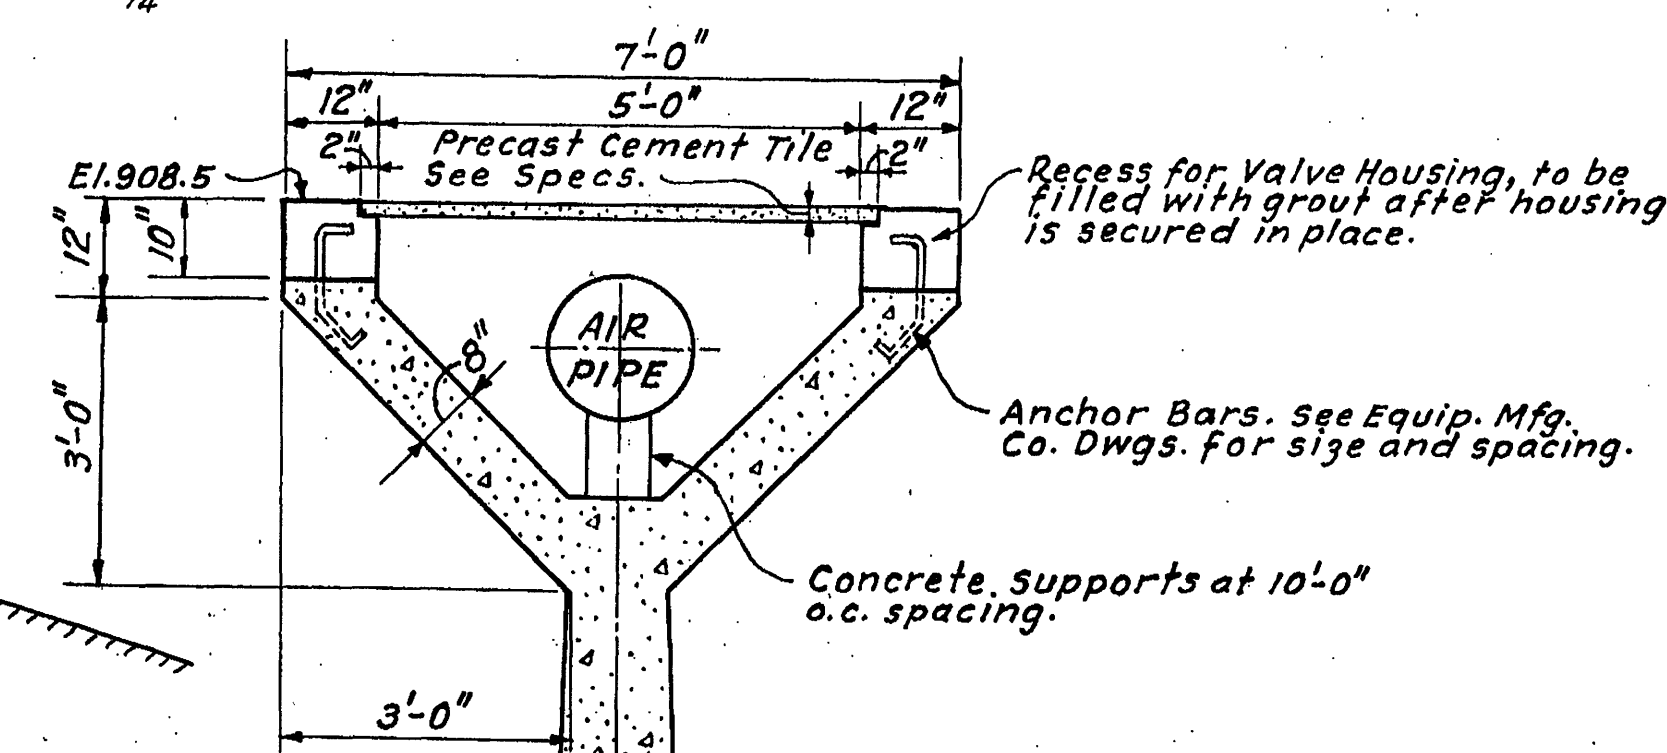

SECTION H-H

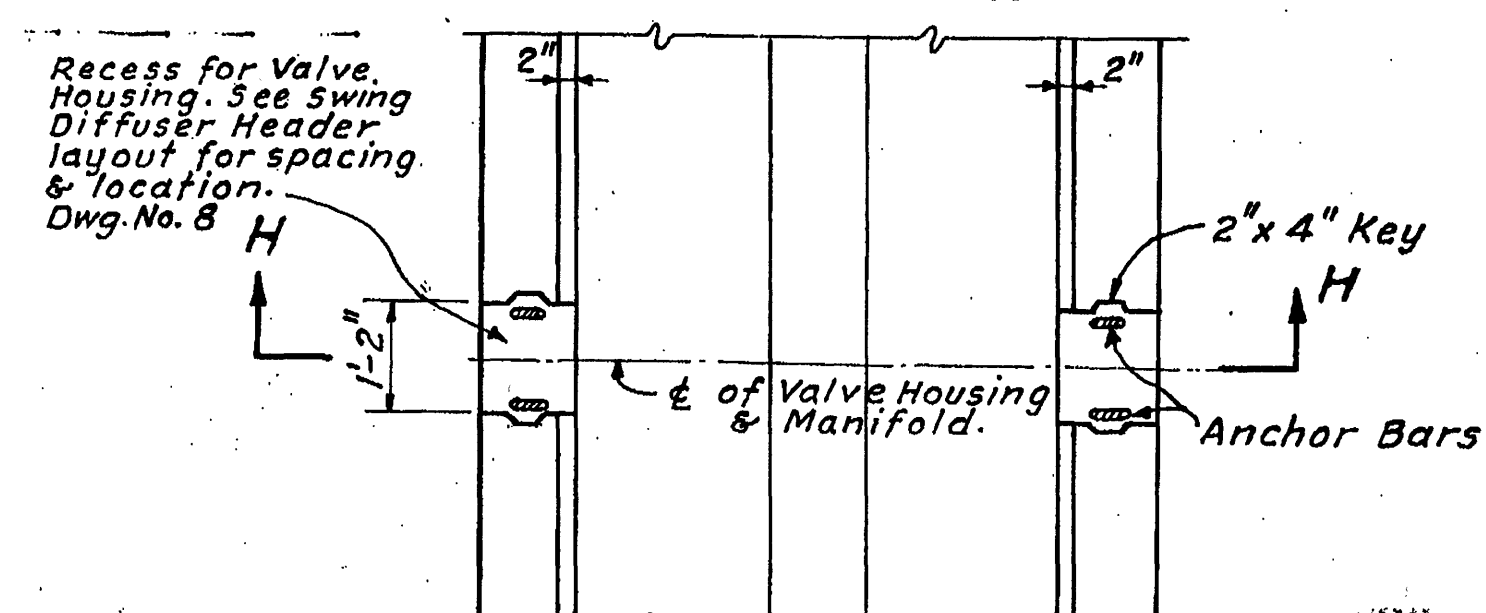

PLAN
DETAIL OF COPING
Scale: $\frac{1}{2}'' = 1'-0''$

SEWAGE TREATMENT PLANT ADDITIONS
AERATOR BASINS
CONCRETE DETAILS
CITY OF ROANOKE,
VIRGINIA

ALVORD, BURDICK & HOWSON
ENGINEERS CHICAGO
1959