




PLAN BELOW ELEV. 908.5  
SCALE: 1"=10'-0"

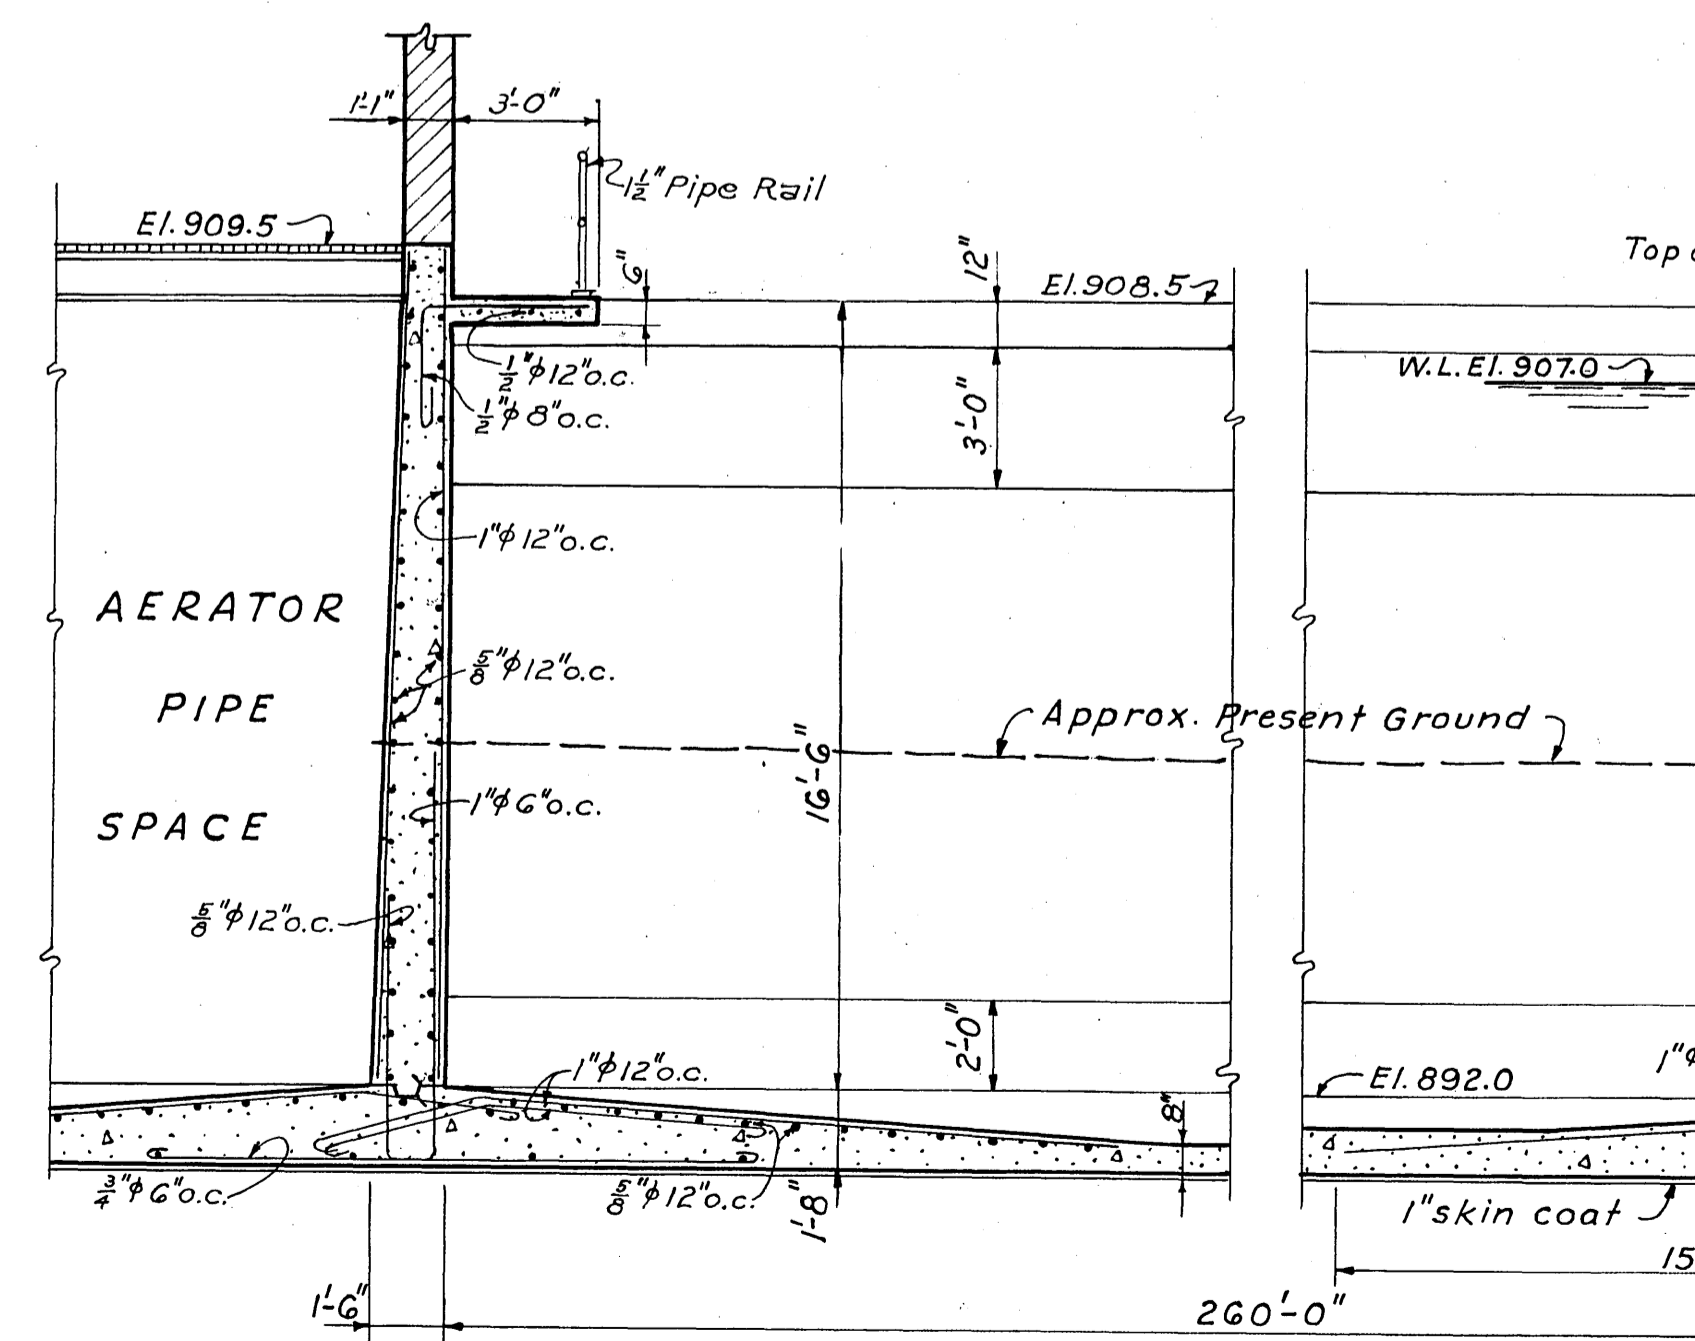

SECTION B-B  
SCALE: 1/4"=1'-0"

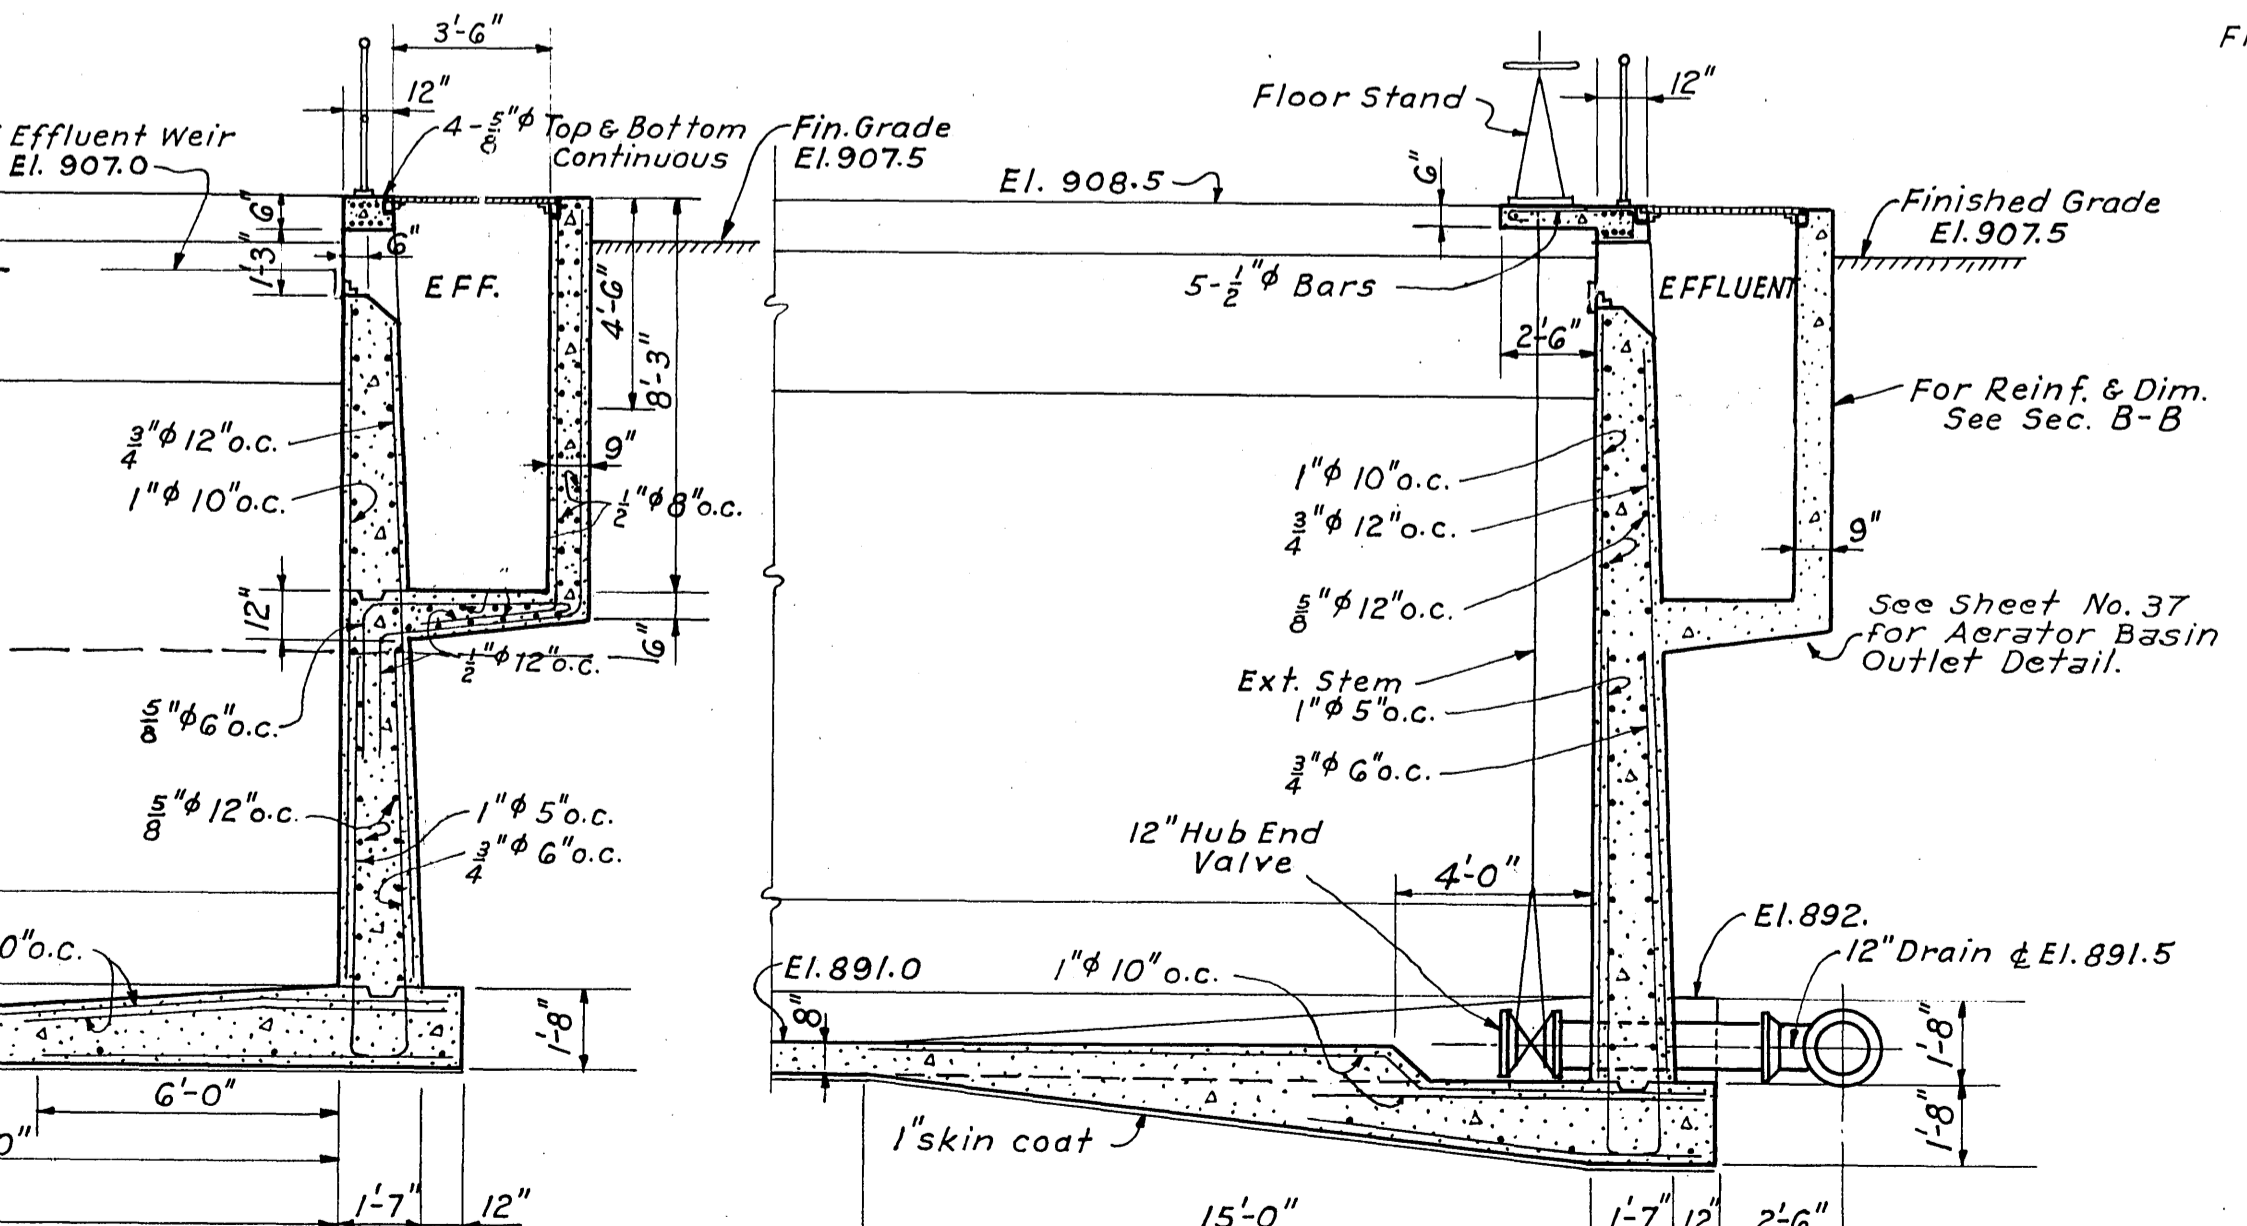

SECTION D-D  
SCALE: 1/4"=1'-0"

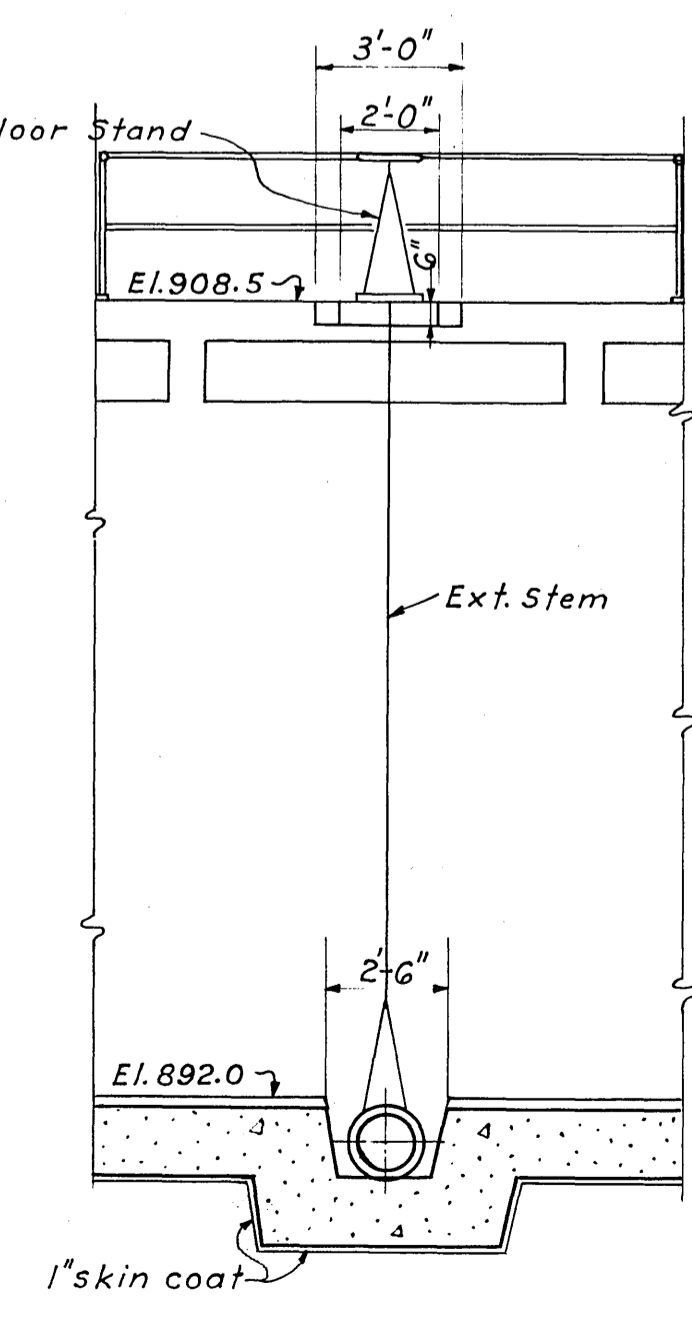

SECTION C-C  
SCALE: 1/4"=1'-0"

Notes:  
For Typical Corner Details and  
Construction Joints see Sheet No. 37  
For Existing Ground and Finished  
Grade elevations see Sheet No. 1

SANITARY SEWER PROJECT No. 3 - 1950

ALVORD, BURDICK & HOWSON CHICAGO, ILL.	MATTERN & MATTERN ENGINEERS ROANOKE, VA.
SEWAGE TREATMENT PLANT CITY OF ROANOKE, VIRGINIA AERATOR BASIN CONCRETE DETAILS	
DESIGNED	SCALE AS SHOWN
DRAWN G.J.R.	DATE AUGUST, 1950
CHECKED G.J.R.	SHEET NO. 31