


- * Connection Moved to Sheet 4
3ft from Existing Valve at
Buck Run Apt. Entrance
- * Blow-off Installed per plan
location

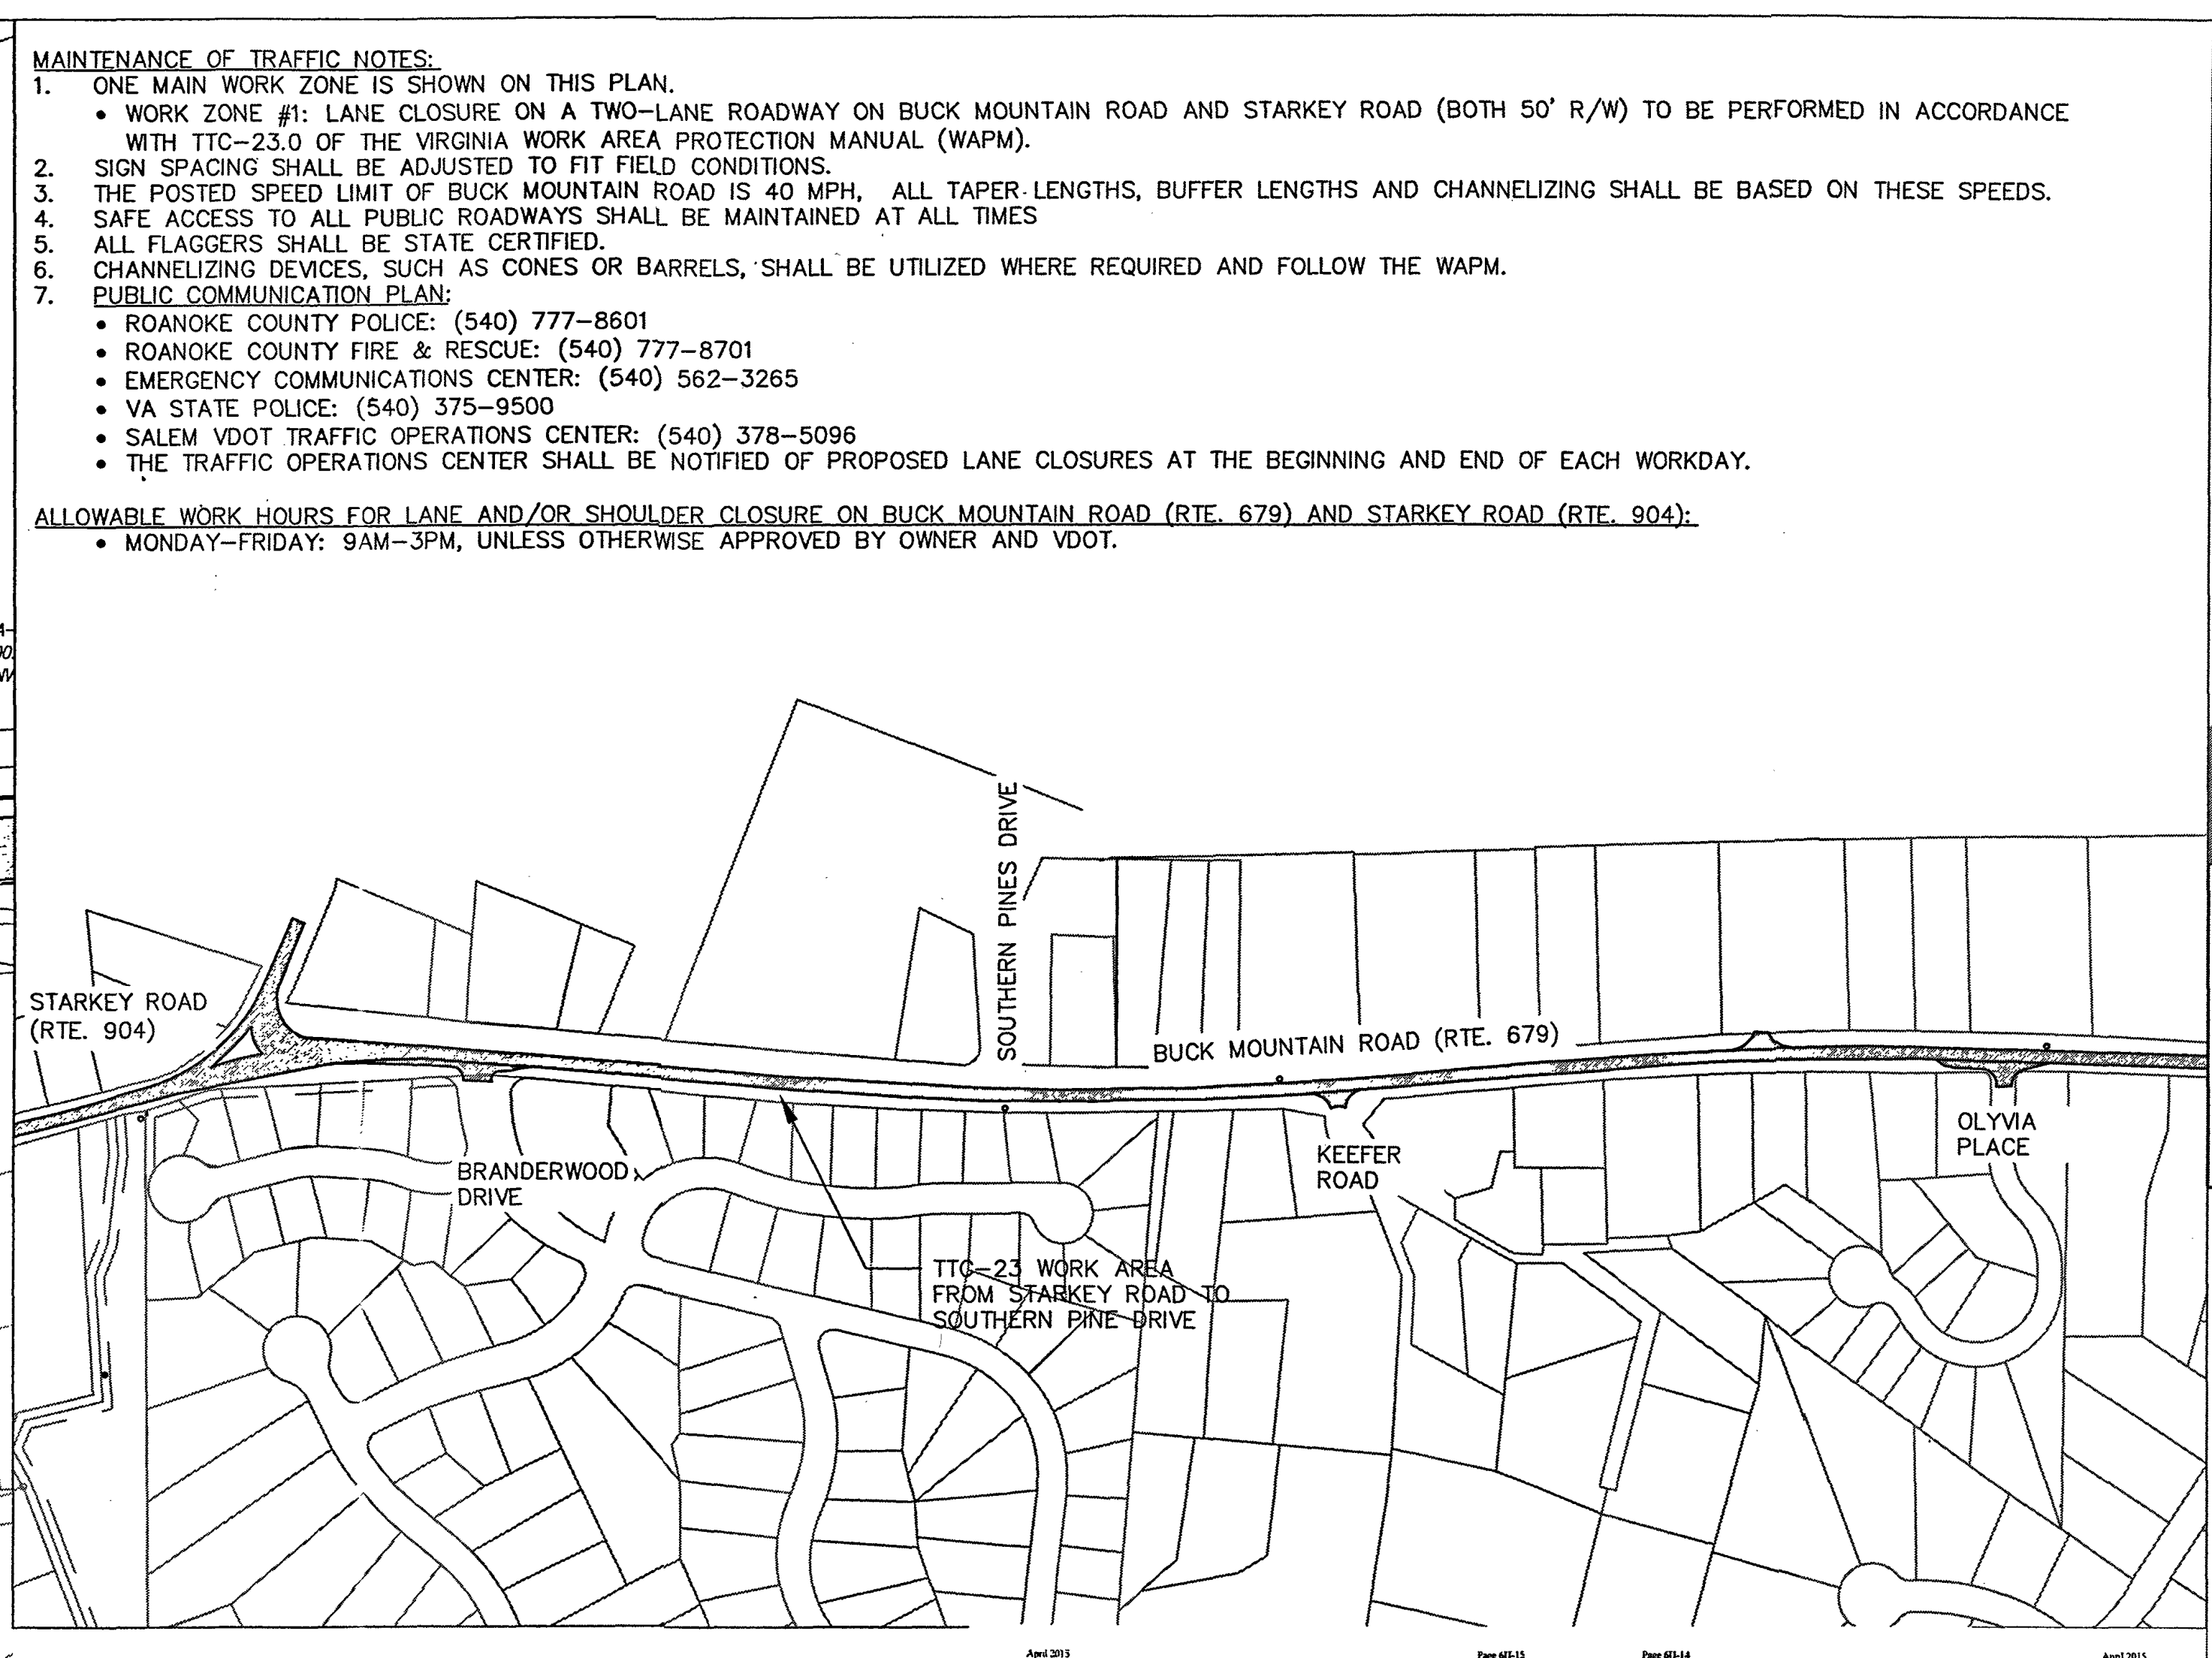