


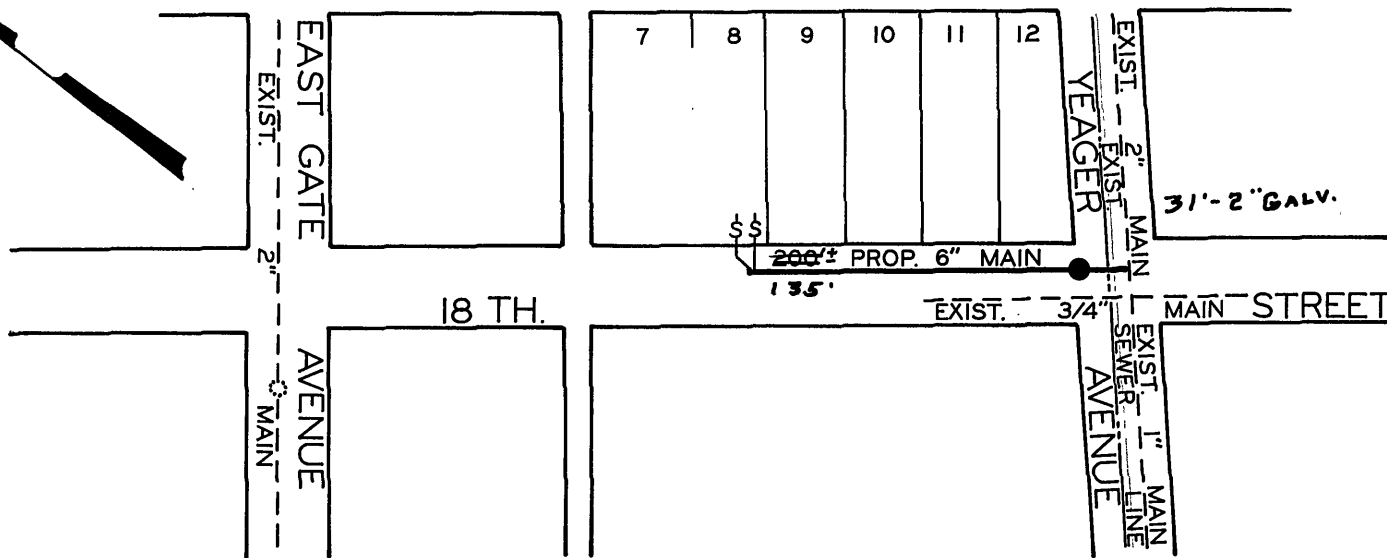

DATE STARTED <i>JULY 18, 1972</i>				
DATE COMP. <i>JULY 19, 1972</i>				
FEET MAIN	SIZE	VALVE	VAULT	BOX
<i>135</i>	<i>6"</i>	<i>1</i>	<i>1</i>	
<i>31</i>	<i>2" G</i>			
F. H. COMP.				
F. H. STUB ONLY				
SERV. INS. BY: <i>R. W. D.</i>				
MAINS INS. BY: <i>R. W. D.</i>				
NO. $\frac{3}{4}$ " SERV. INS. <i>1</i>				
CITY OR CO. <i>CITY</i>				
DEPT. INSP. <i>J. W. M.</i>				

K. B. Kiser
 MGR. ROANOKE WATER DEPT.
L. Mammertin
 AGENT FOR ROANOKE PLANNING COMM.
Sam H. McSheets
 CITY ENGINEER OF ROANOKE, VA.
William F. Clough
 DIRECTOR OF PUBLIC WORKS

1/12/72
 DATE
1/12/72
 DATE
12 JAN 72
 DATE
1-12-72
 DATE

WATER DEPARTMENT
 CITY OF ROANOKE, VA.
 18 TH. STREET N.E.
 SCALE - 1" = 100'
 DRAWN BY C.A.H. JAN. 12, 1972