


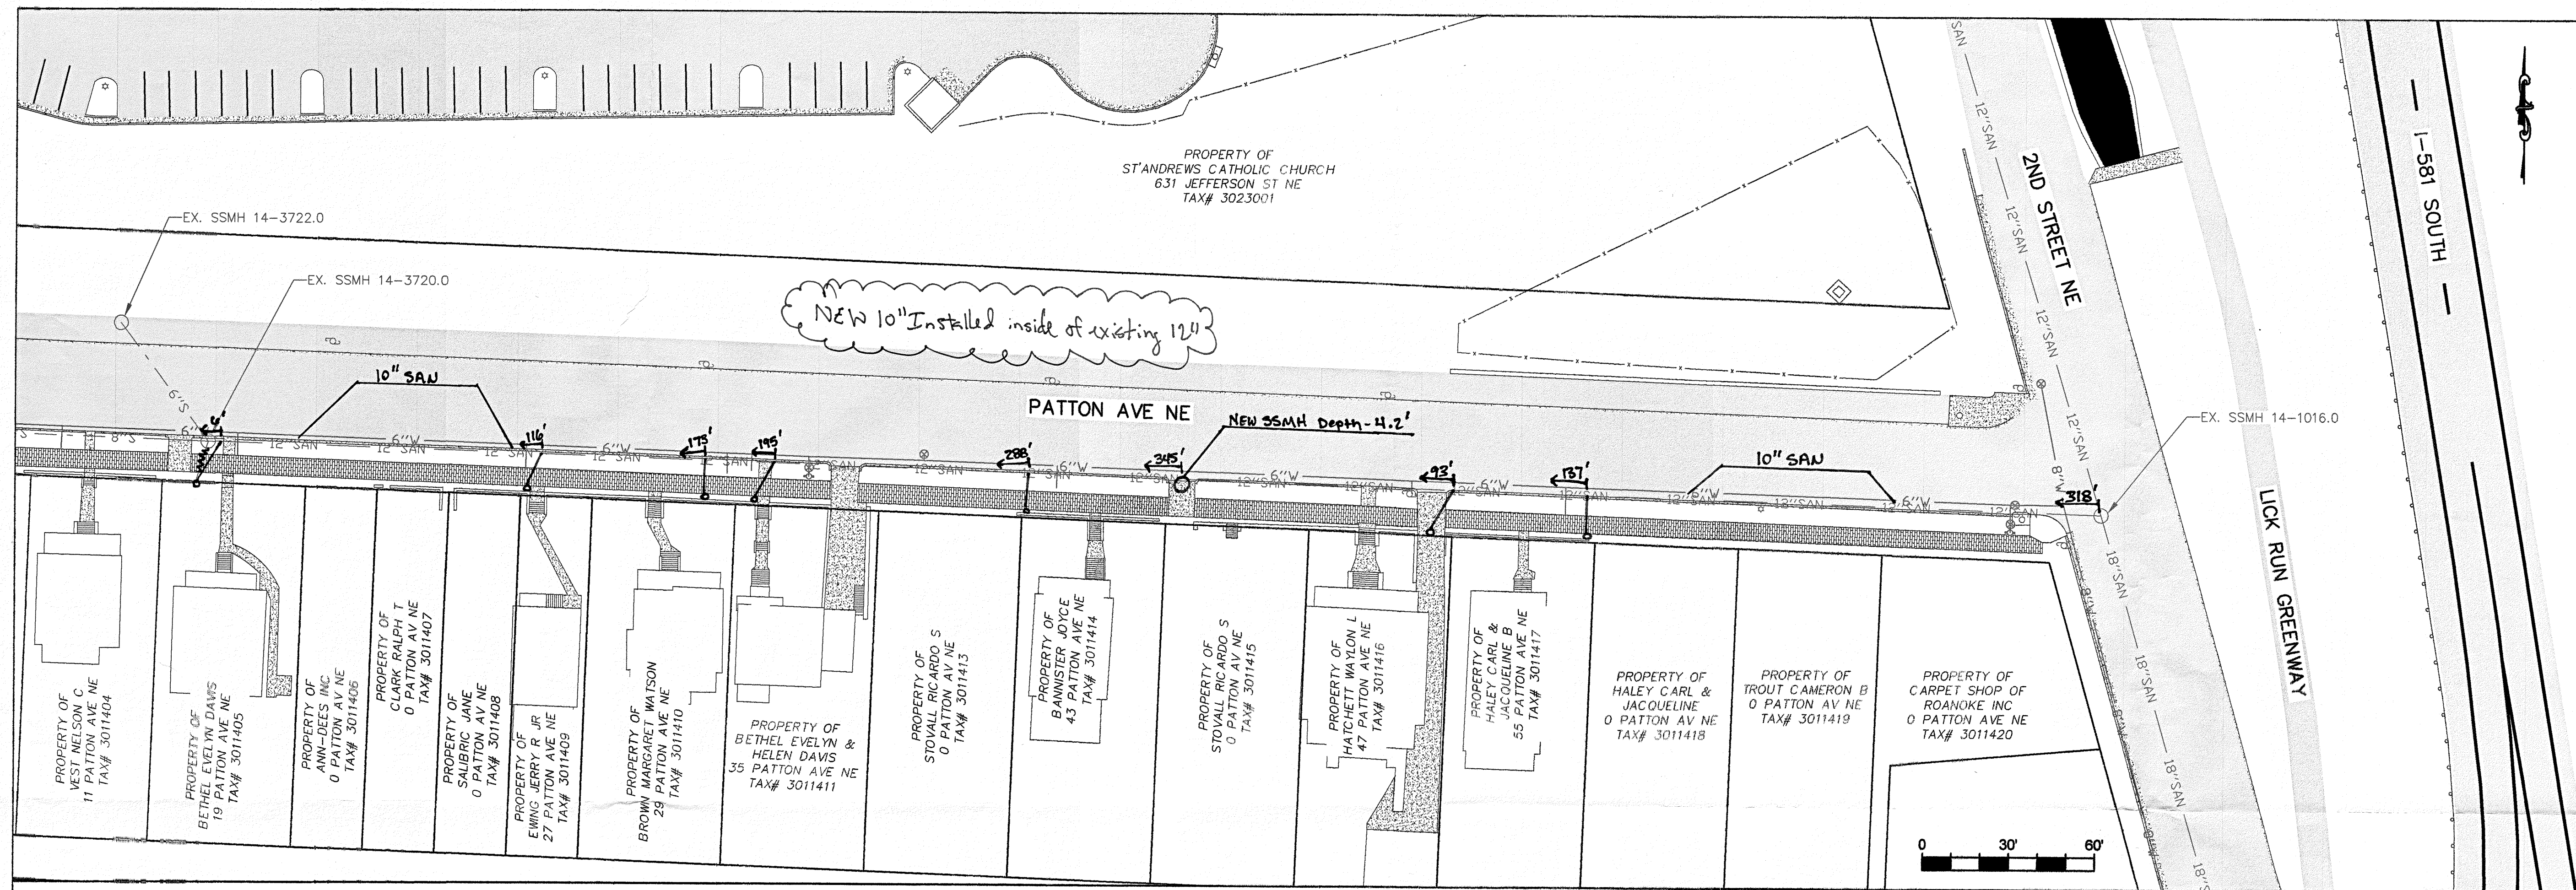

2ND ST & PATTON AVE NE
SEWERLINE REPLACEMENT

BASEMAP





Contractor	WVWA CIP 1
Construction Start Date	
Completion Date	2/9/2022
Sewer Gravity Main(s)	
Manufacturer	Driscopex
Diameter	10"
Pipe Class	C906 DR17
Material	Polyethylene (PE)
Comments	663ft
Sewer Gravity Lateral(s)	
Manufacturer	Charlotte
Diameter	6"
Pipe Class	SCH 40
Material	HDPE
Comments	7'-6" laterals
Sewer Manhole(s)	
Manufacturer	Capital Foundary
Material	Precast Concrete Units
Ring & Cover Manuf.	Capital Foundary
Cover Type	Standard Waterlight
Comments	1 new MH installed

GENERAL NOTES:
1. PROPERTY LINES SHOWN ON THIS PAGE ARE BASED ON GIS DATA AND HAVE NOT BEEN FIELD SURVEYED.

27]
MH to Connection - 116'
connection Depth - 4'
connection to c/o - 14'
c/o Depth - 3'

35]
MH to Connection - 195'
connection Depth - 4'
connection to c/o - 15'
c/o Depth - 2'

47]
MH to connection - 93'
connection Depth - 3.5'
connection to c/o - 17'
c/o Depth - 2'

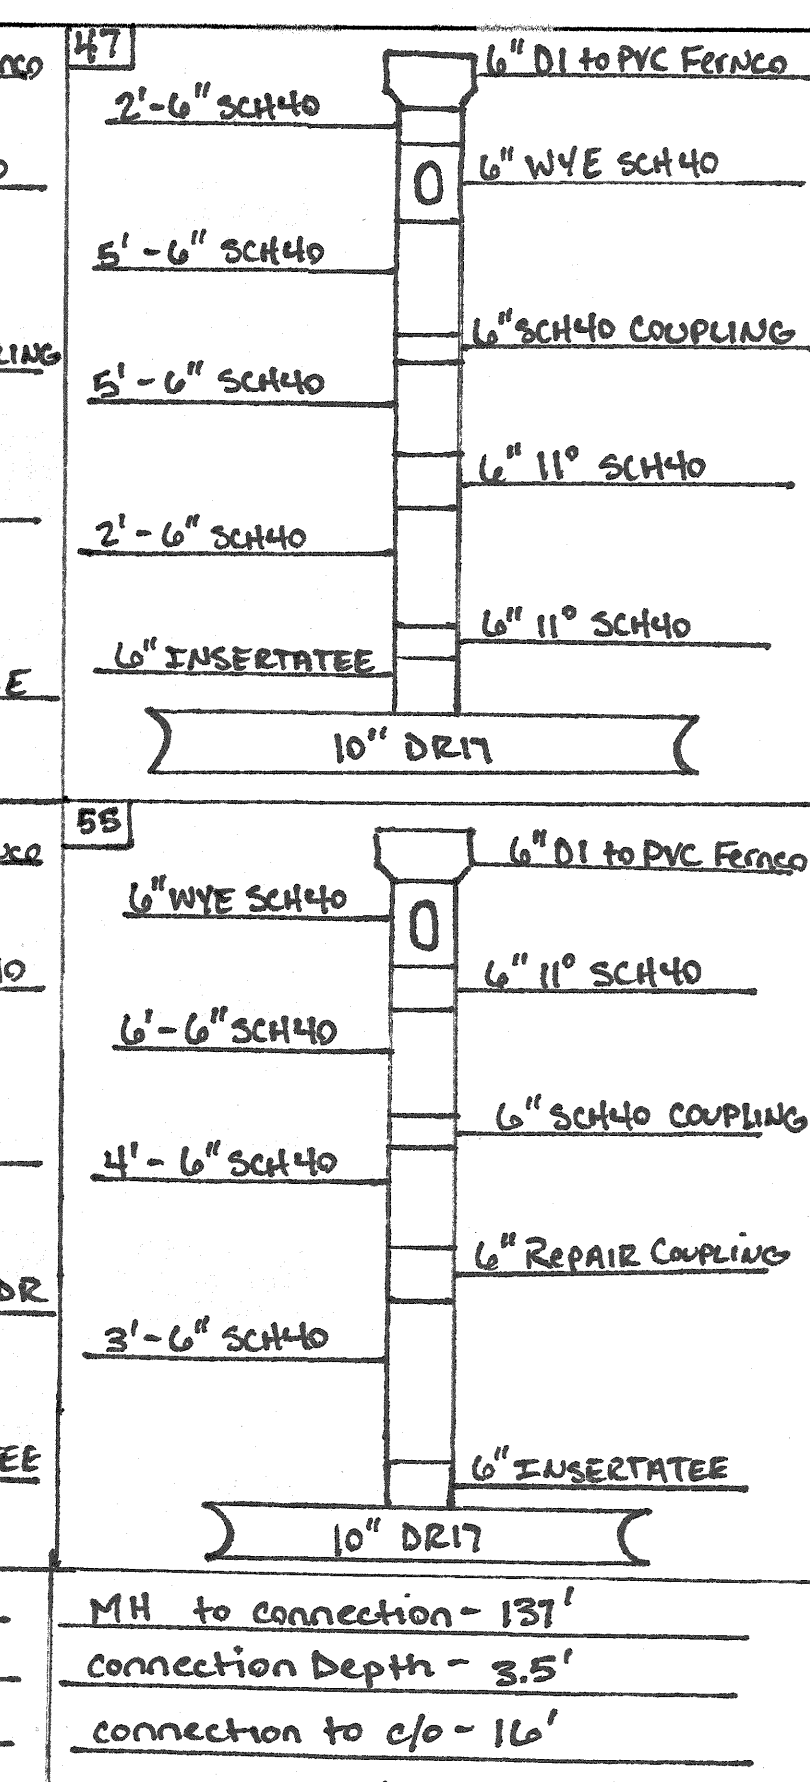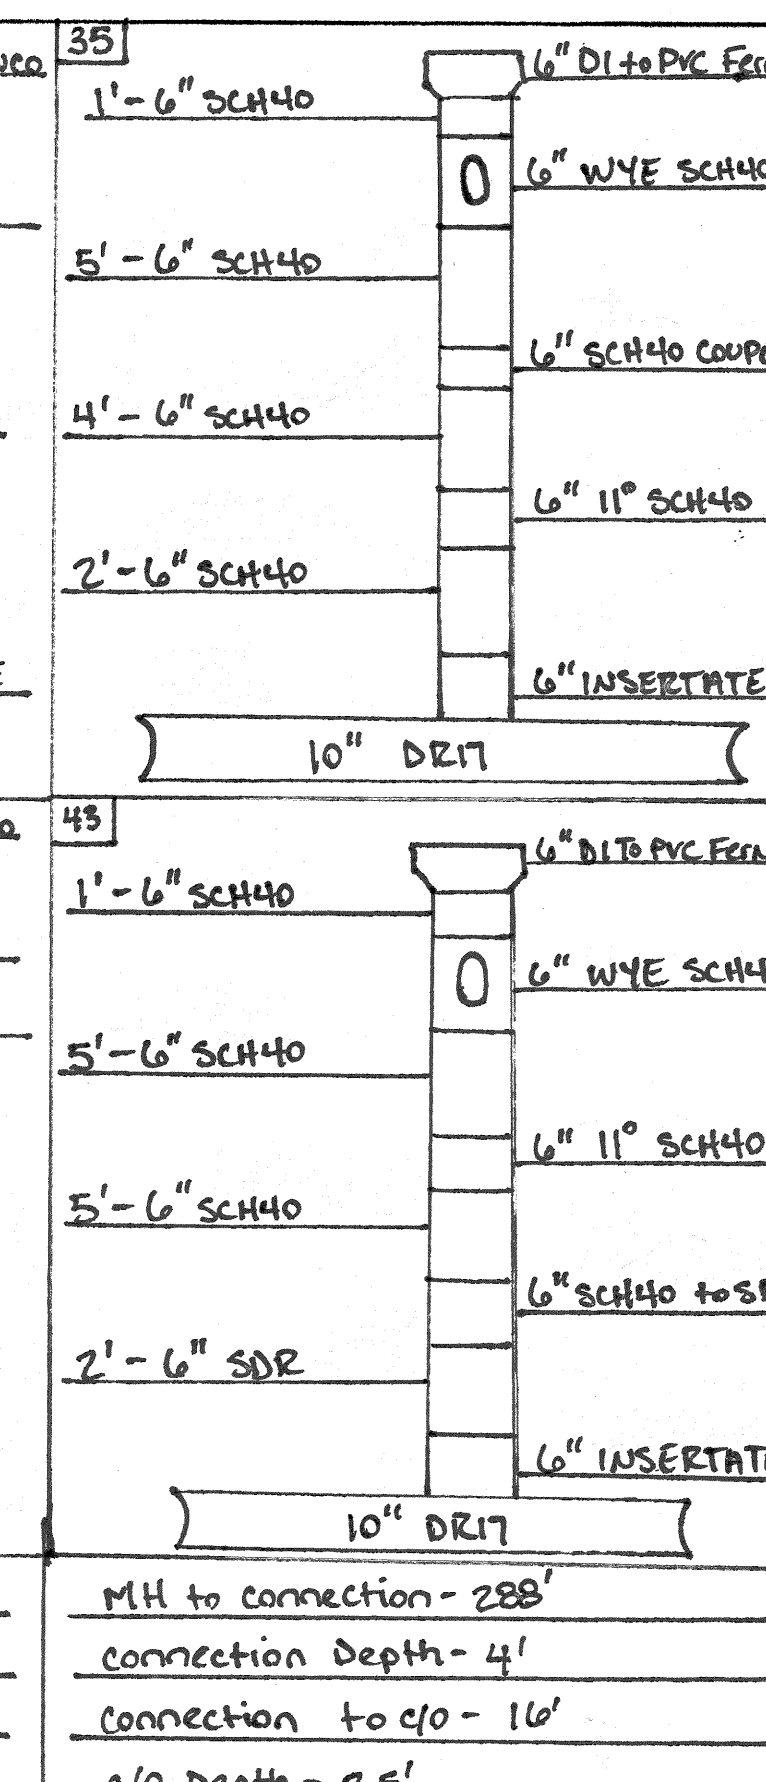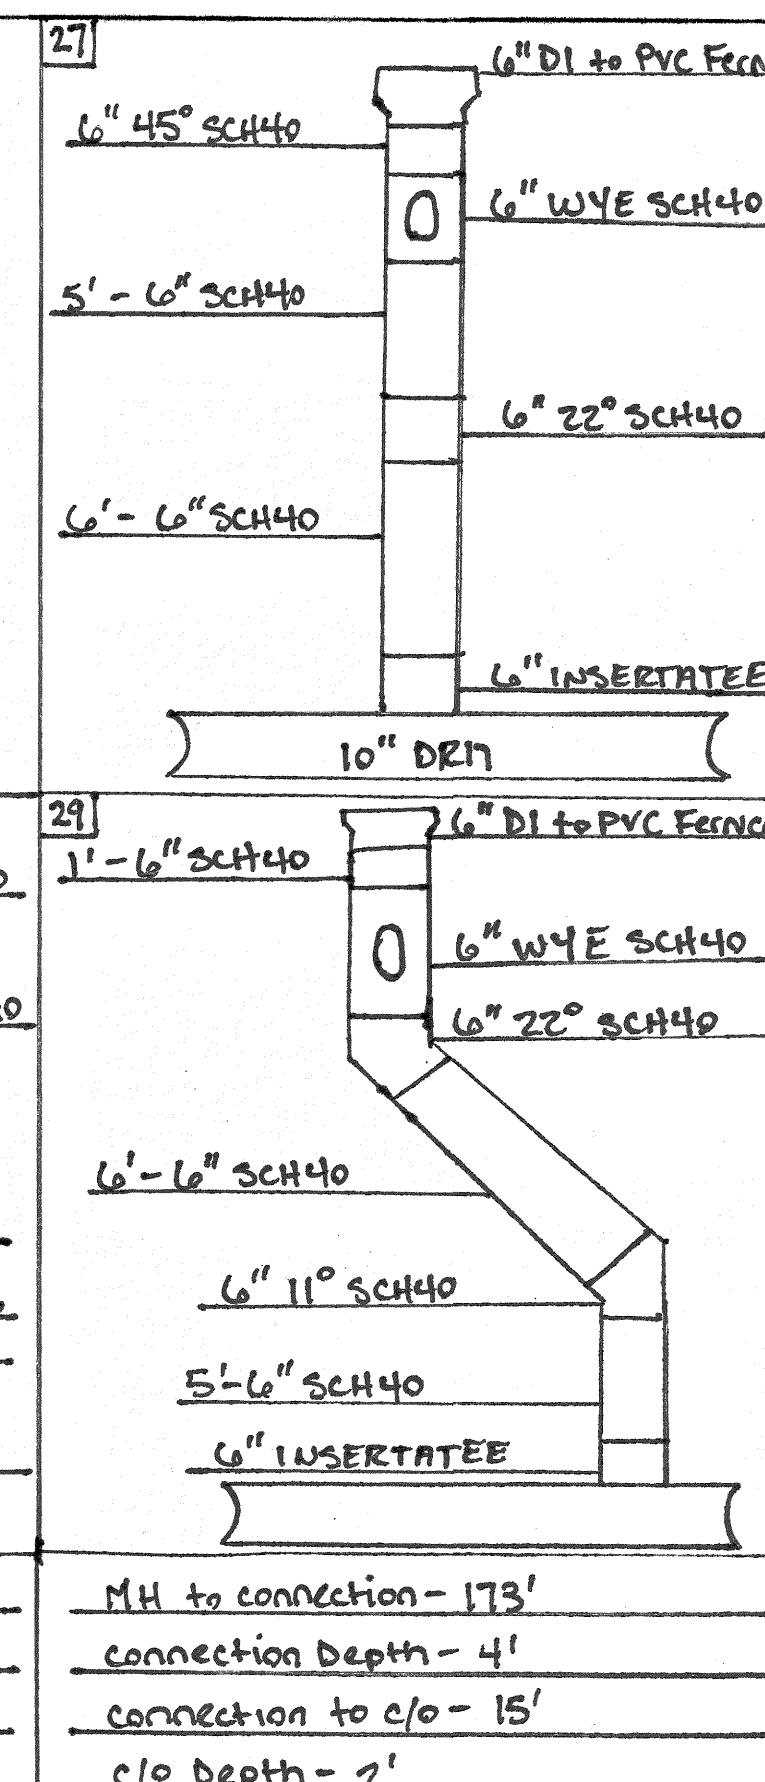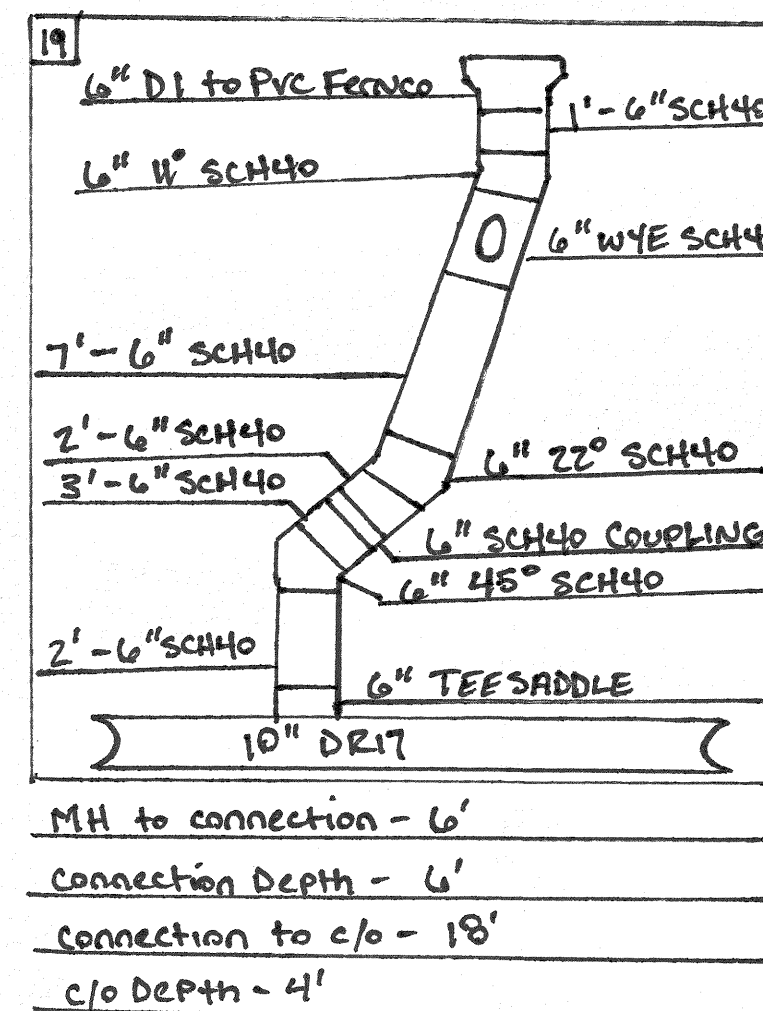

Rev	Description	Date	By

Designed: N/A
Drawn: NSS
Checked: AJC
Approved: N/A
Date: APRIL 2022
Project: