




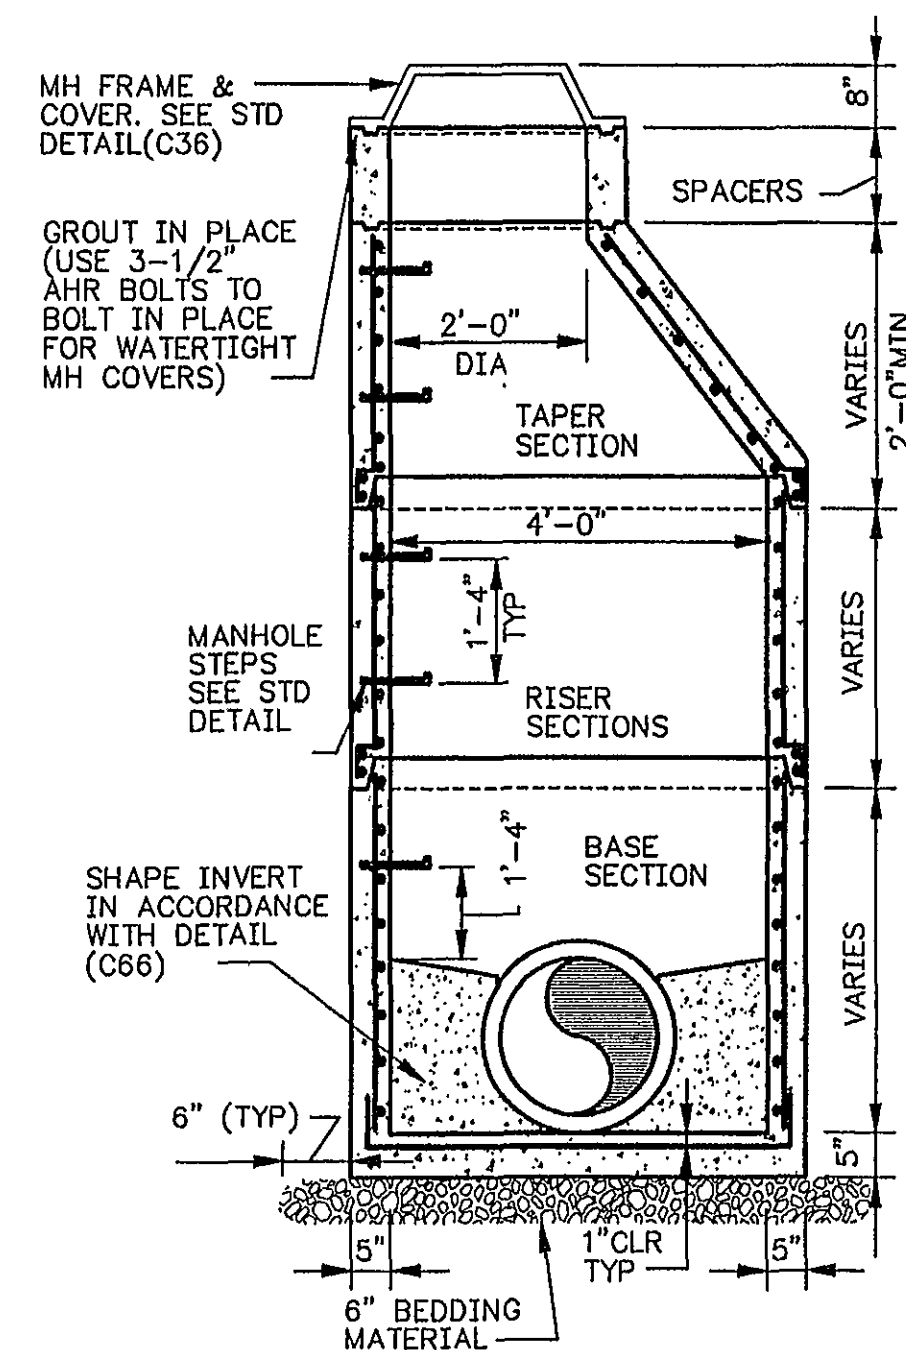


SANITARY PRECAST MANHOLE - 48" ID
NO SCALE

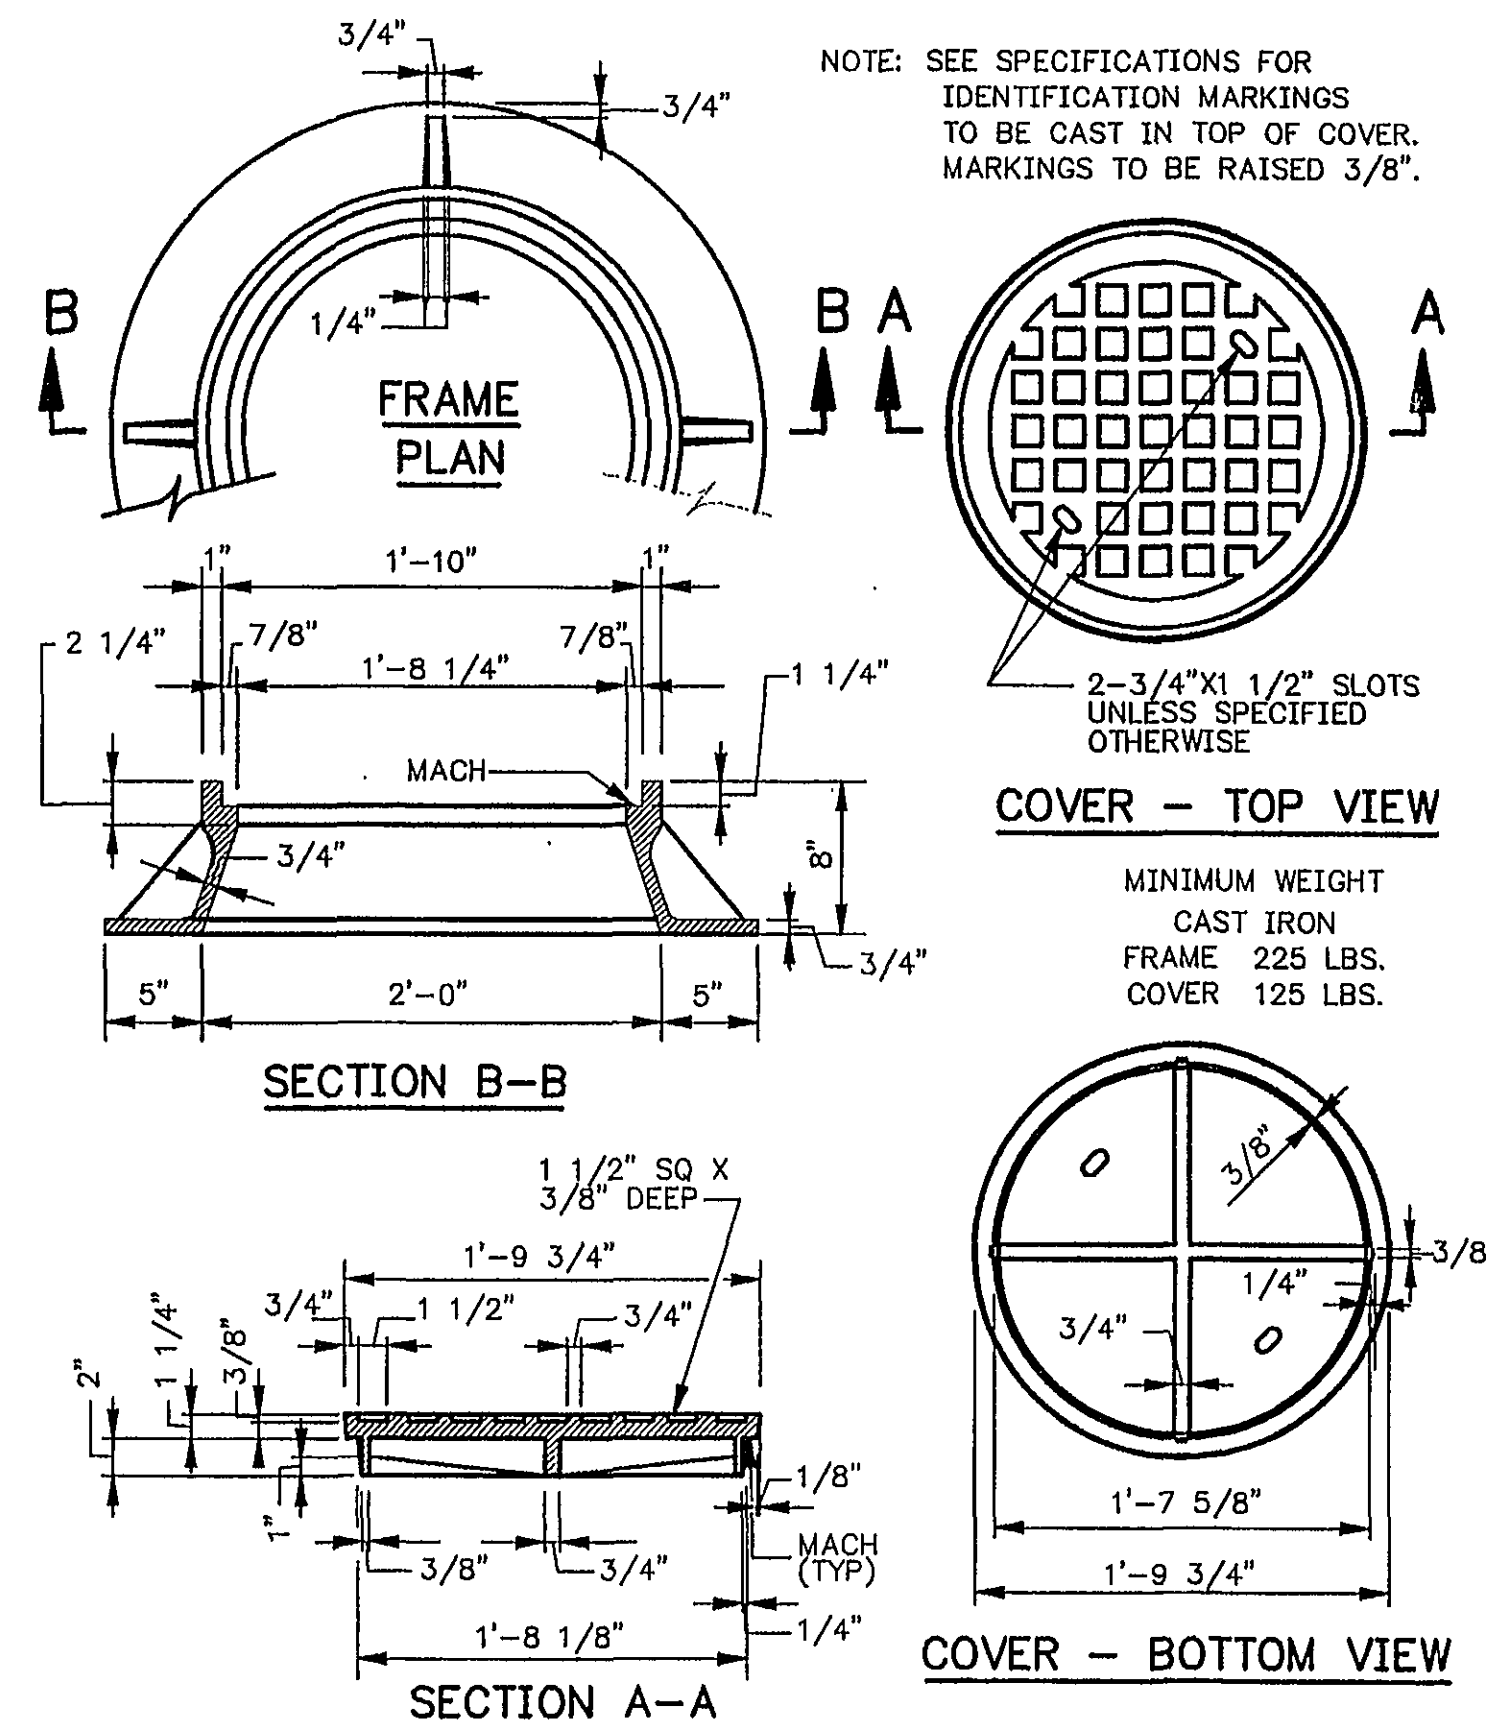

STANDARD MANHOLE FRAME & COVER
NO SCALE


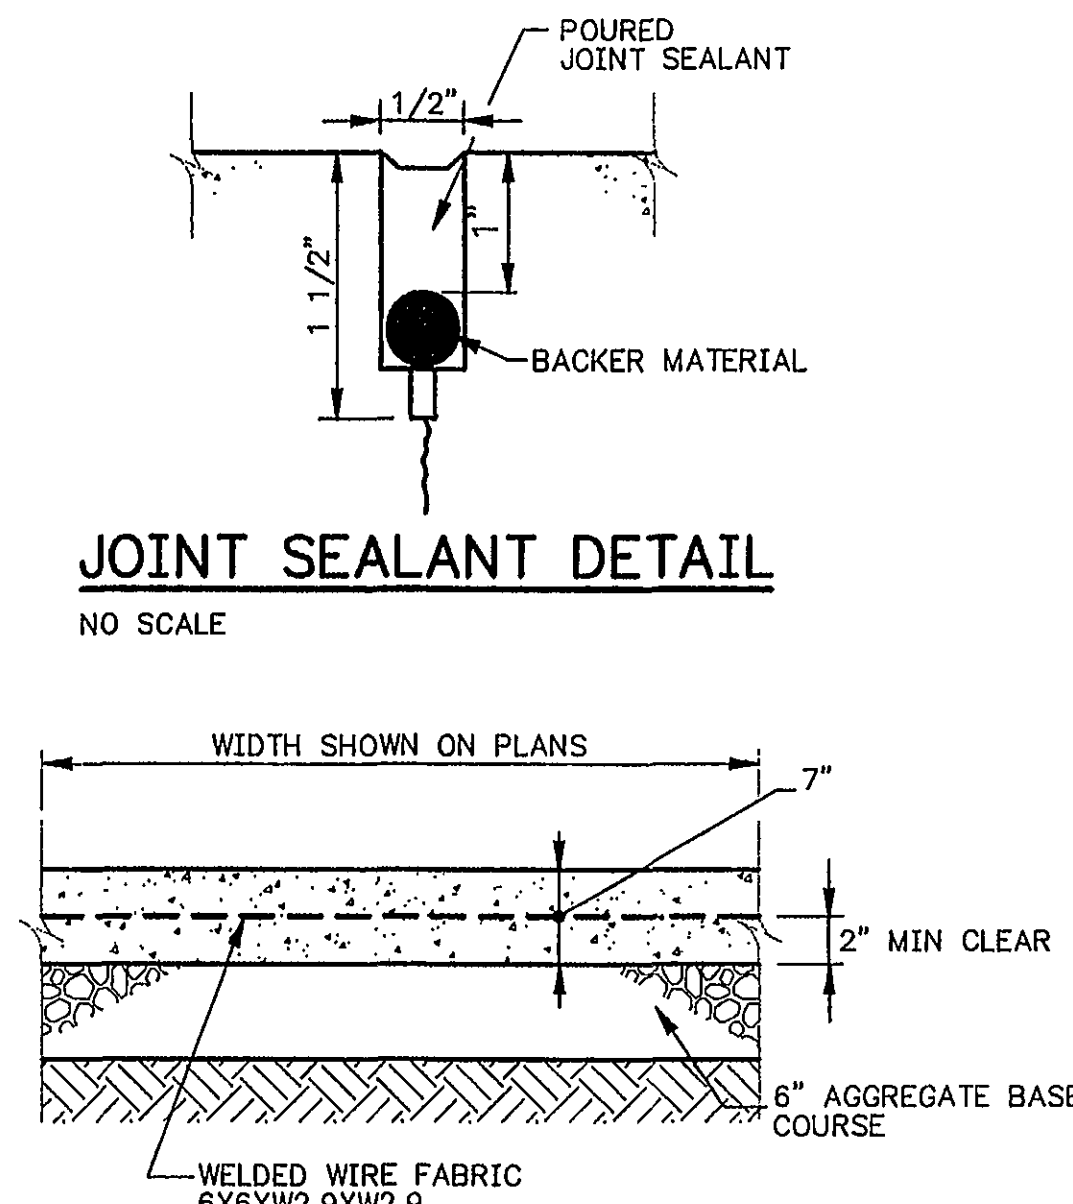


RIGID PAVEMENT DETAILS
NO SCALE

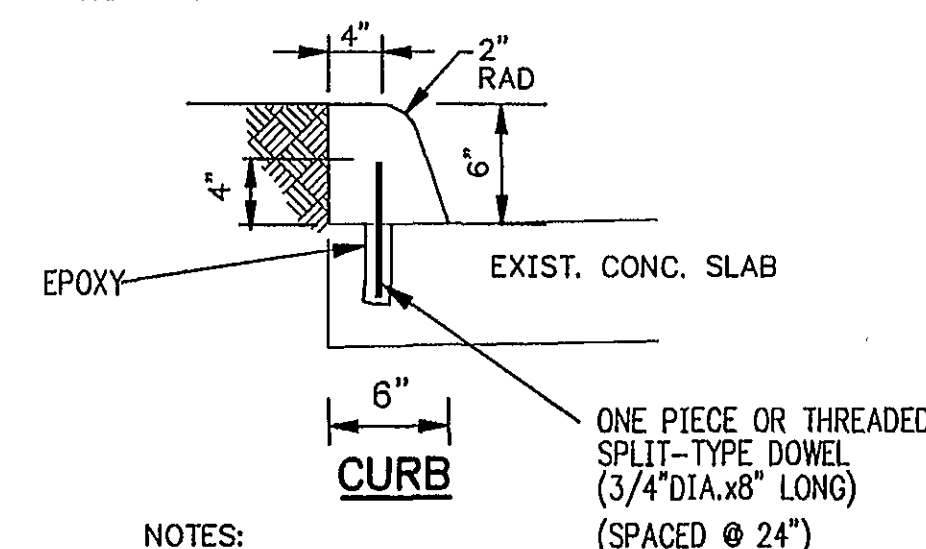


- NOTES:**
1. CURBS SHALL CONFORM TO THE RADII SHOWN ON PLANS.
 2. ALL EXPOSED SURFACES SHALL BE FINISHED SMOOTH.
 3. CURBS SHALL BE CAST-IN-PLACE.
 4. FORMS SHALL BE STEEL.
 5. CAST-IN-PLACE CURBS SHALL BE 8' TO 10' IN LENGTH.


CURBING
NO SCALE

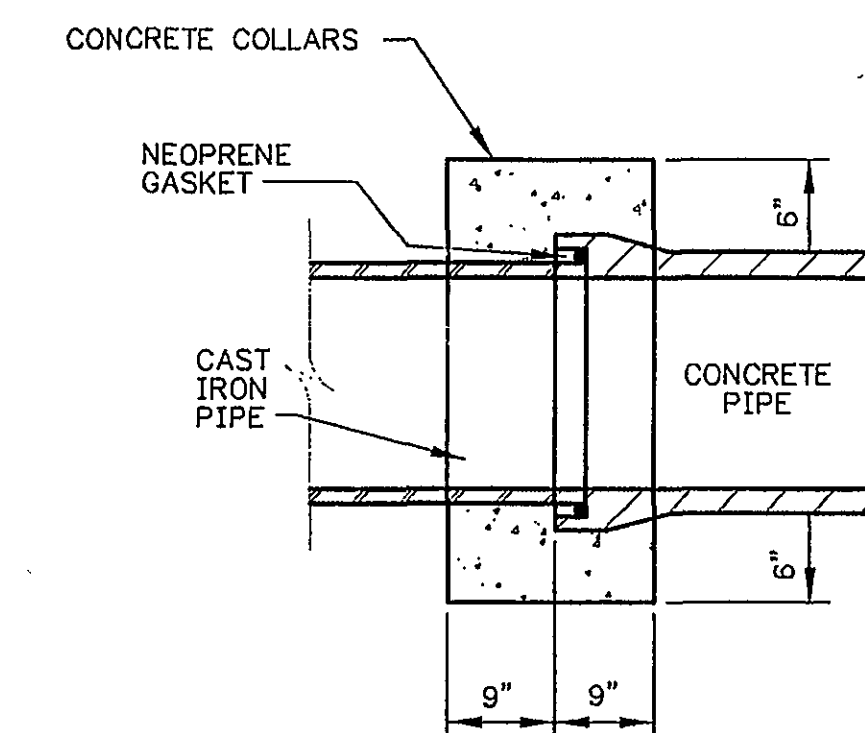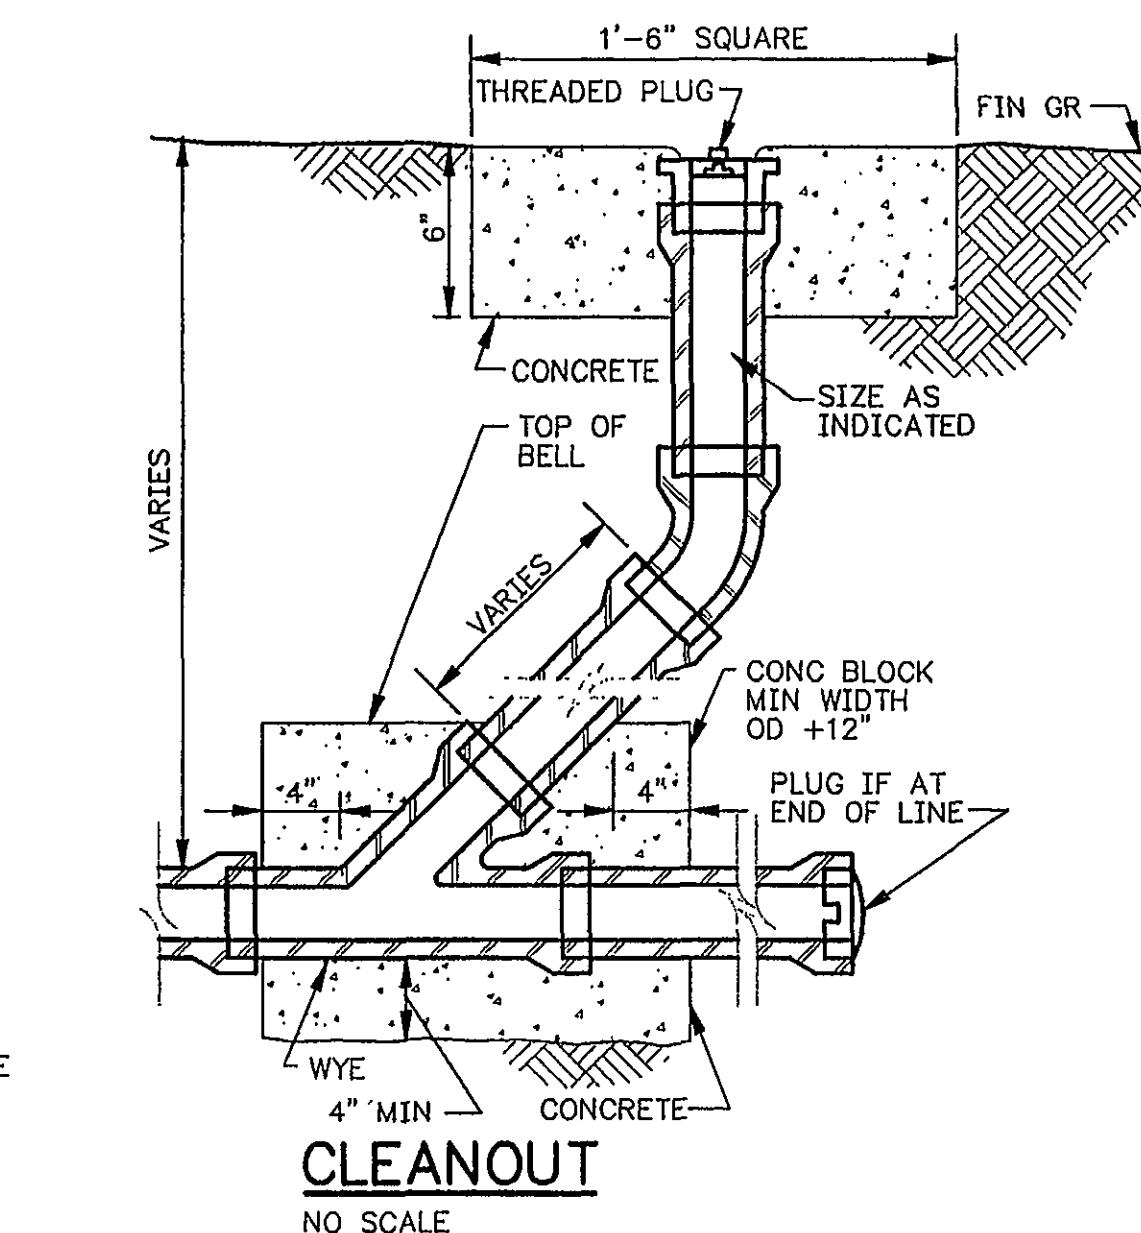


CONCRETE TO CAST IRON PIPE ADAPTER
NO SCALE

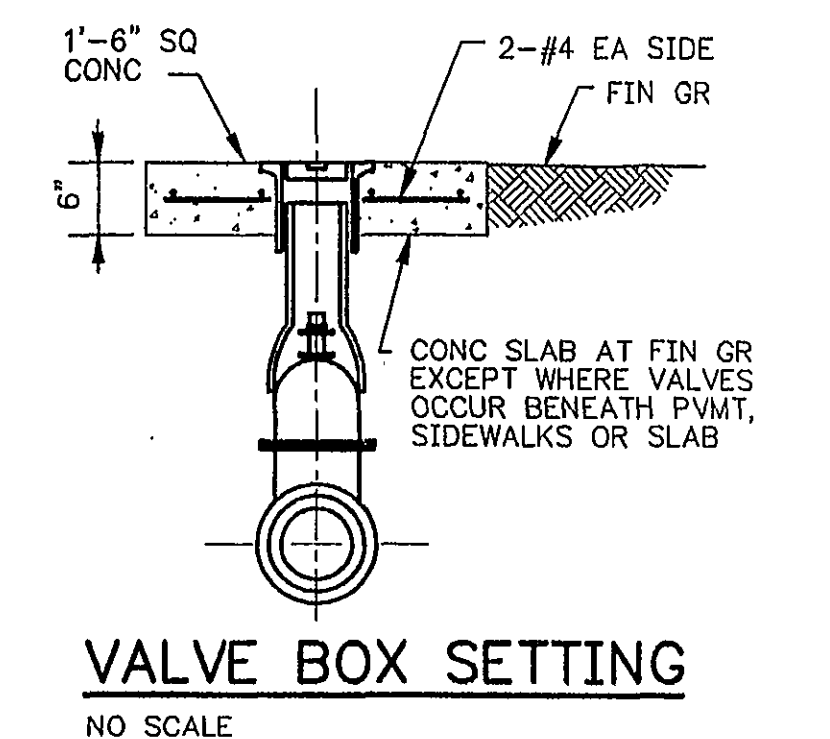


VALVE BOX SETTING
NO SCALE

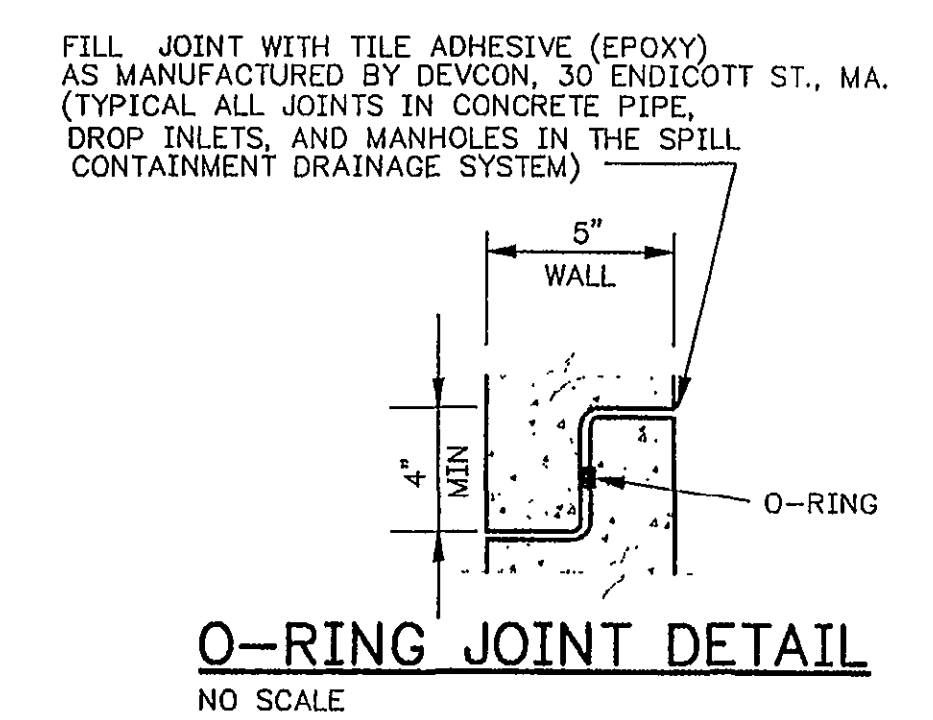


O-RING JOINT DETAIL
NO SCALE

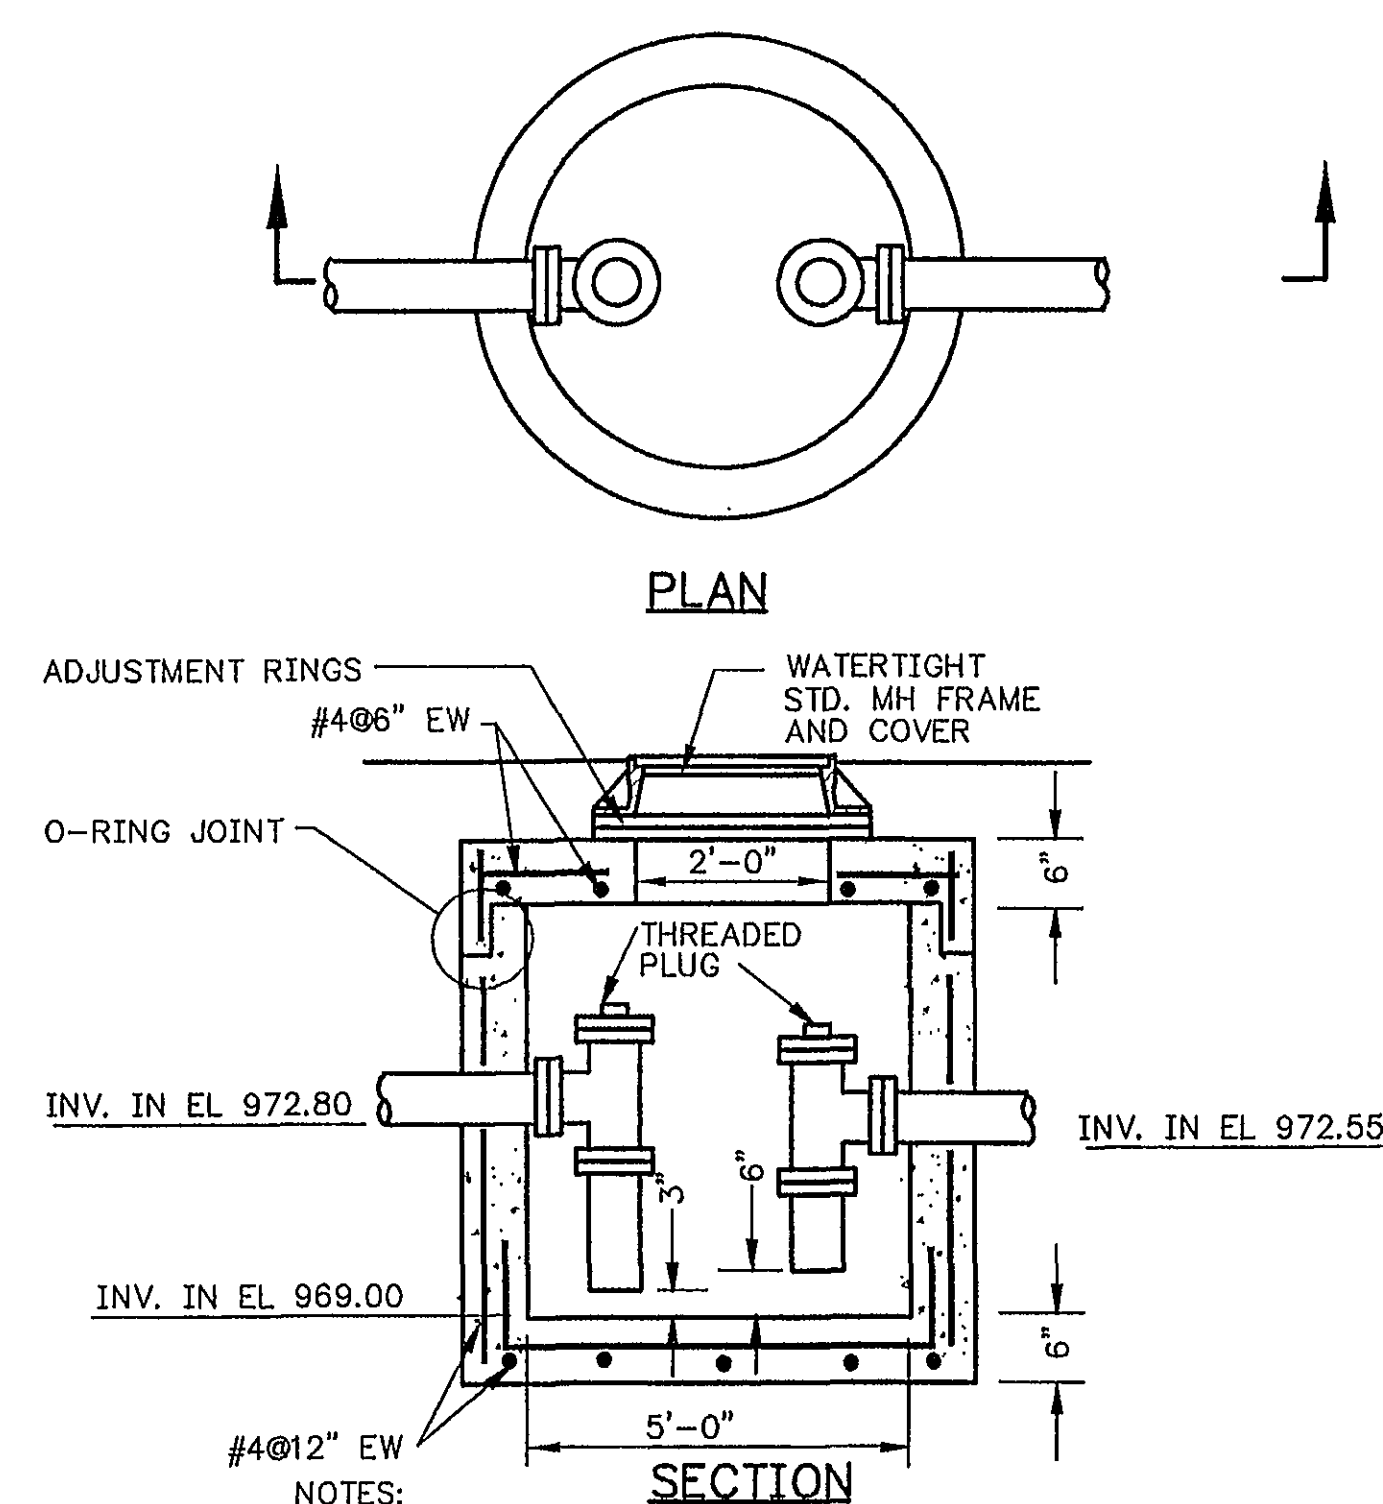


MANHOLE # 108A
NO SCALE

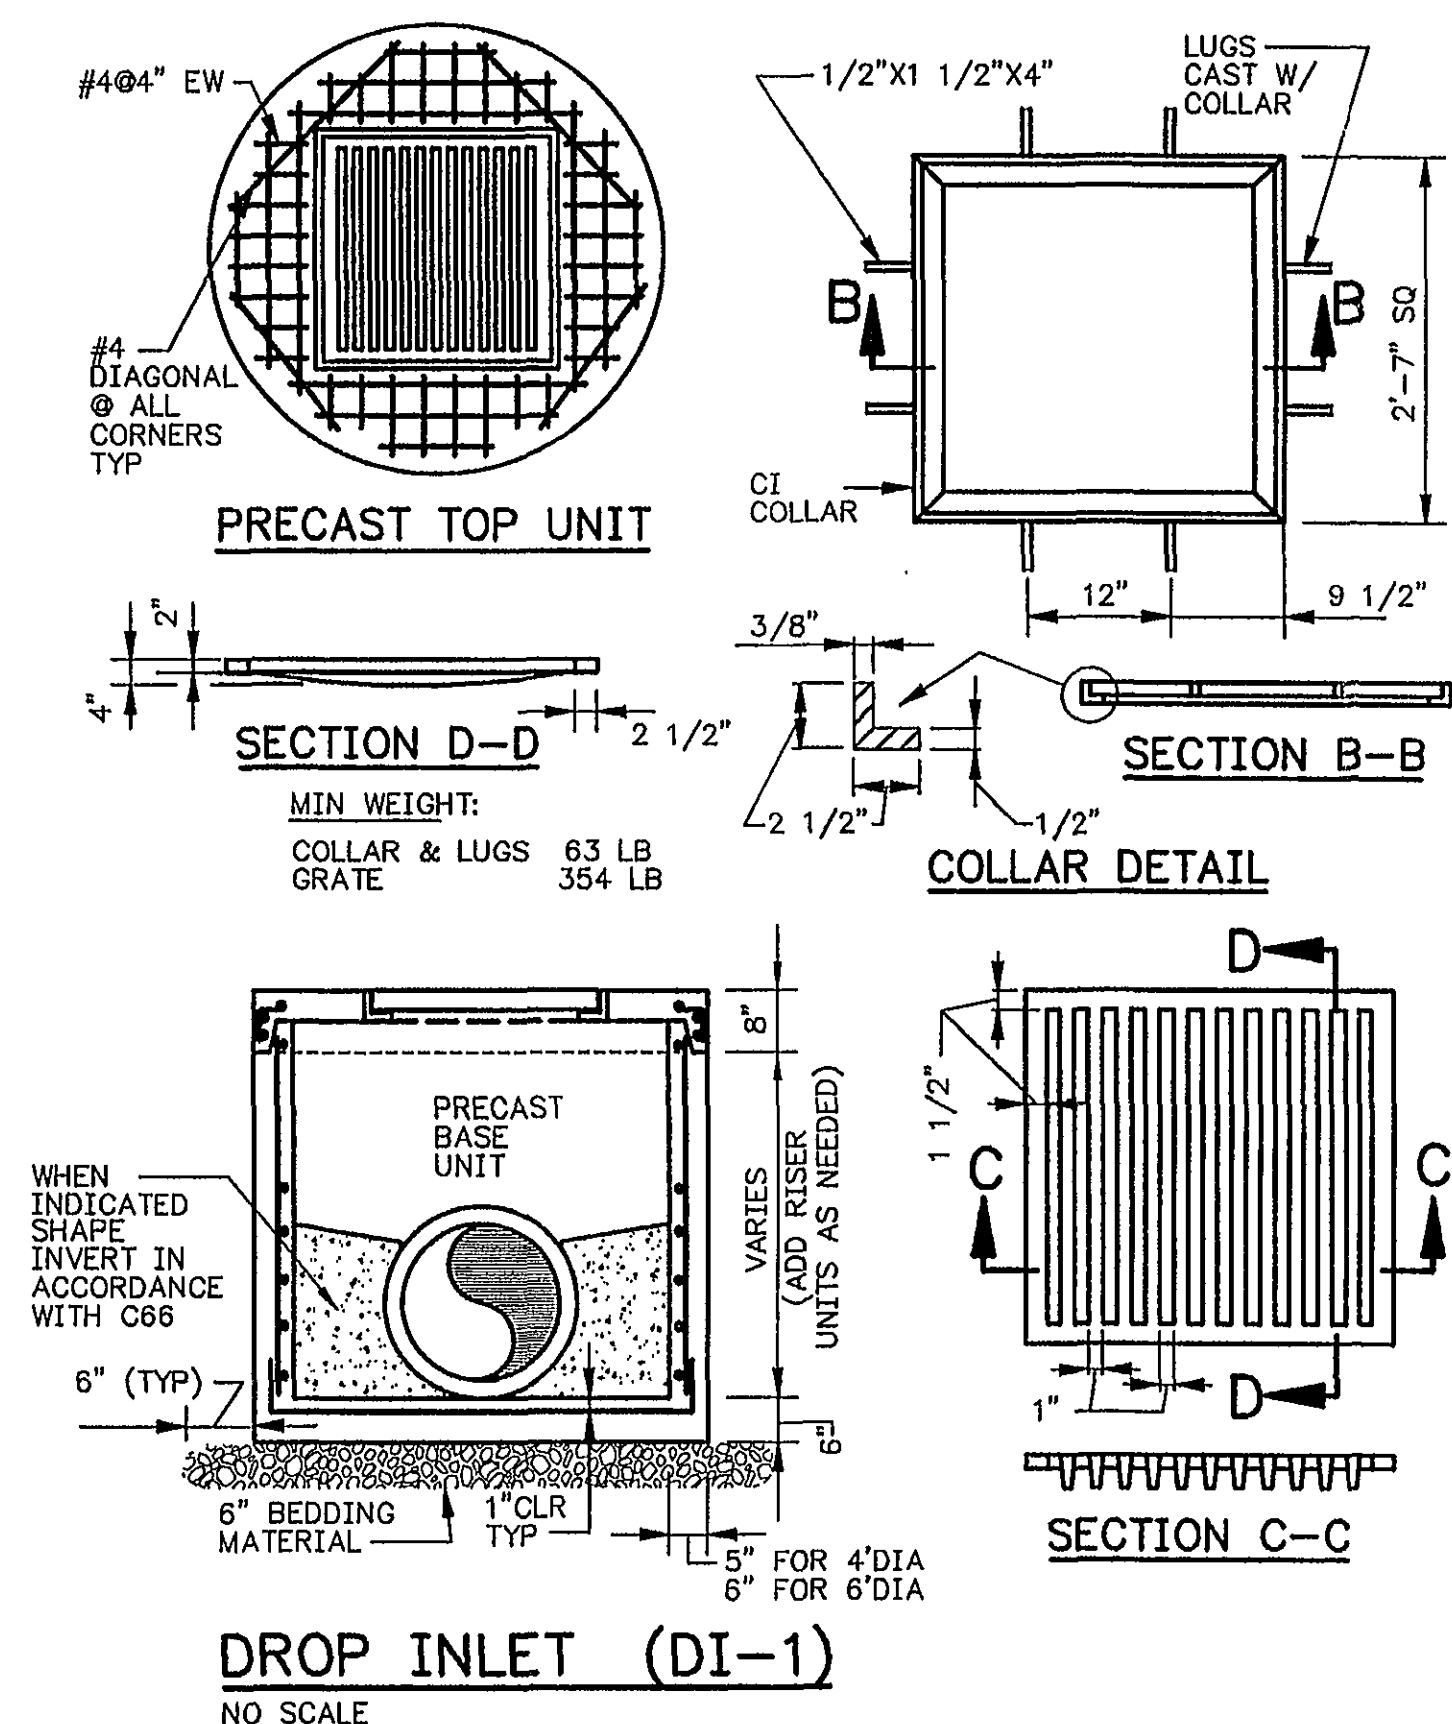

DROP INLET (DI-1)
NO SCALE

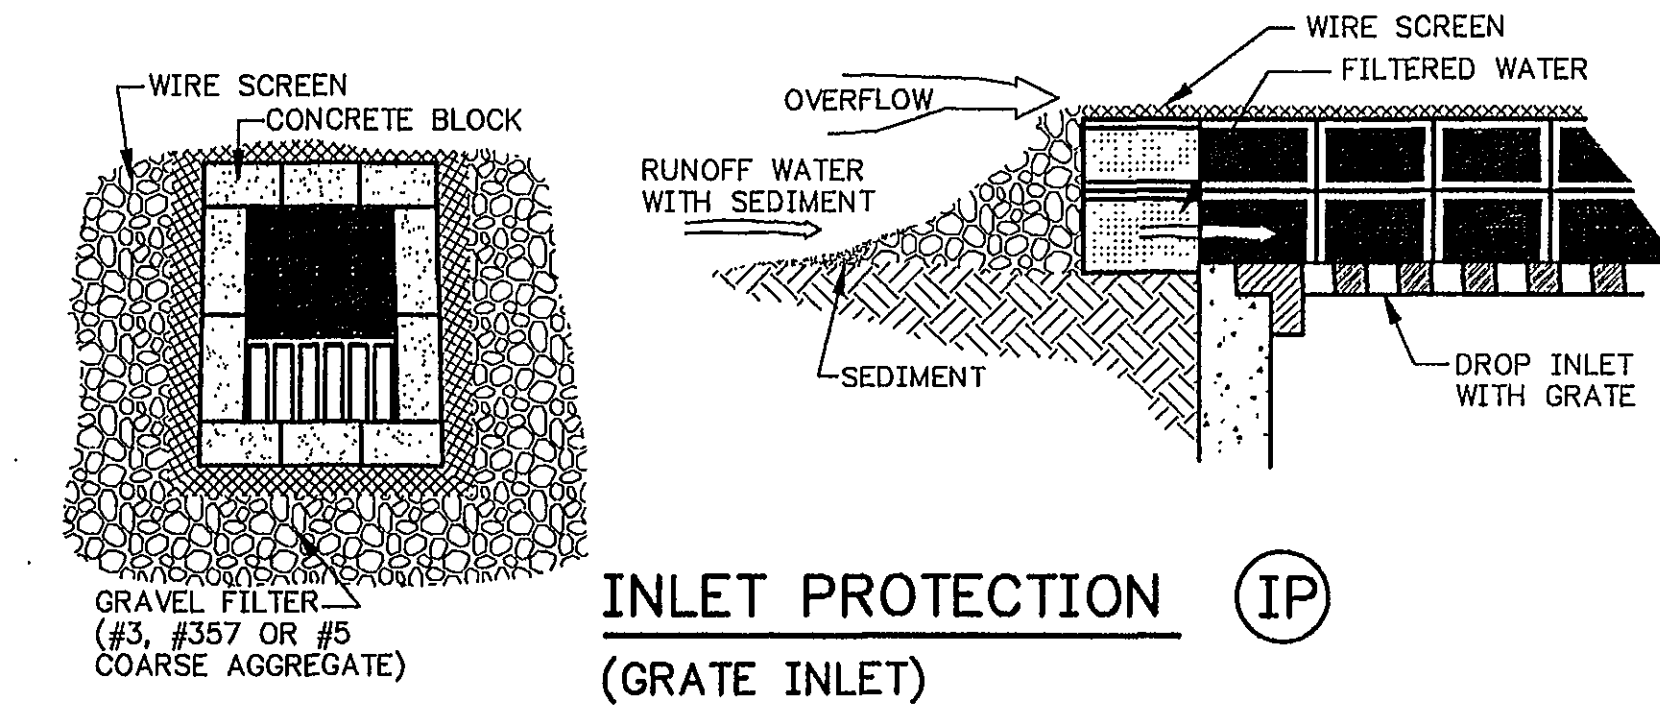


INLET PROTECTION (IP)
NO SCALE

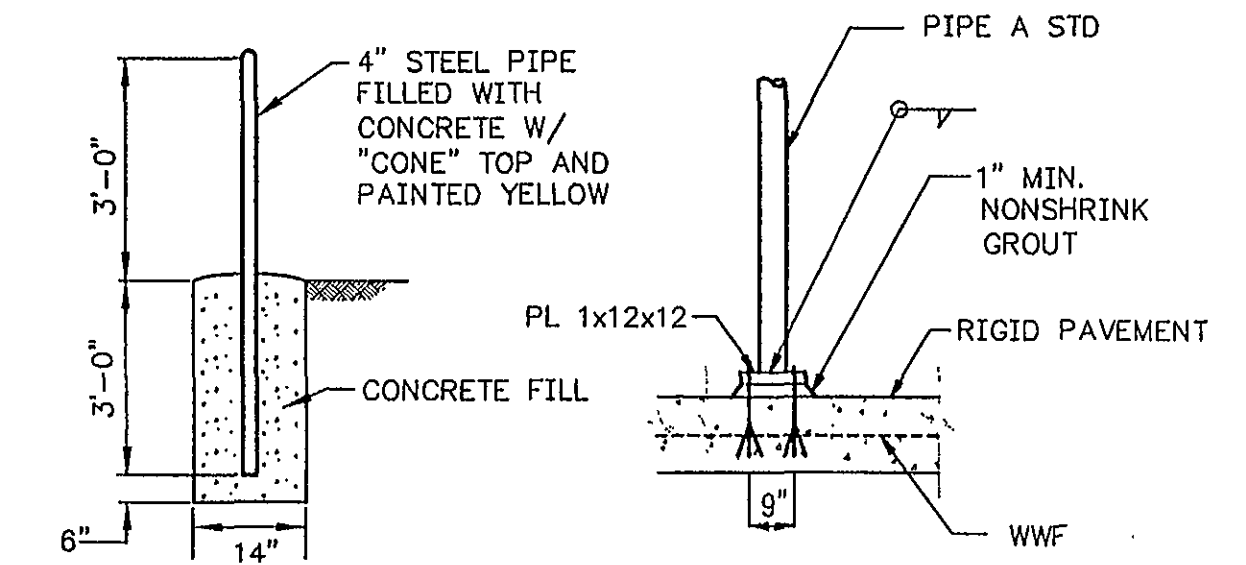

CONCRETE SUPPORT

BOLLARD
NO SCALE

CONFIDENTIAL
THIS DRAWING AND THE INFORMATION ON IT IS THE PROPERTY OF AKZO COATINGS AND IS NOT TO BE DIVULGED TO A THIRD PARTY WITHOUT AKZO COATINGS' WRITTEN CONSENT. THIS DRAWING AND ALL COPIES MUST BE RETURNED ON REQUEST.

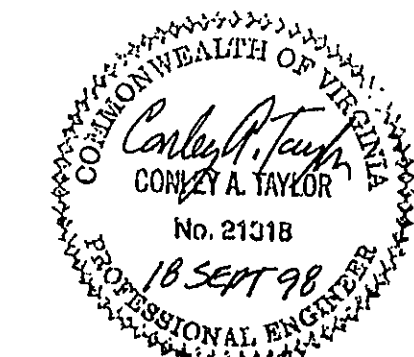

REVISION	DATE	DESCRIPTION	BY	APP
DESIGNED	CAT	AKZO NOBEL CIVIL DETAILS HAYES, SEAY, MATTERN & MATTERN, INC. ARCHITECTS - ENGINEERS - PLANNERS ROANOKE, VIRGINIA		
DRAWN	CAT			
CHECKED	GWB			
APPROVED	PPA			
SUBMITTED	DRS			
SCALE AS NOTED		COMM. NO. 6345		
DATE 18 SEPT 1998		SHEET C6		