


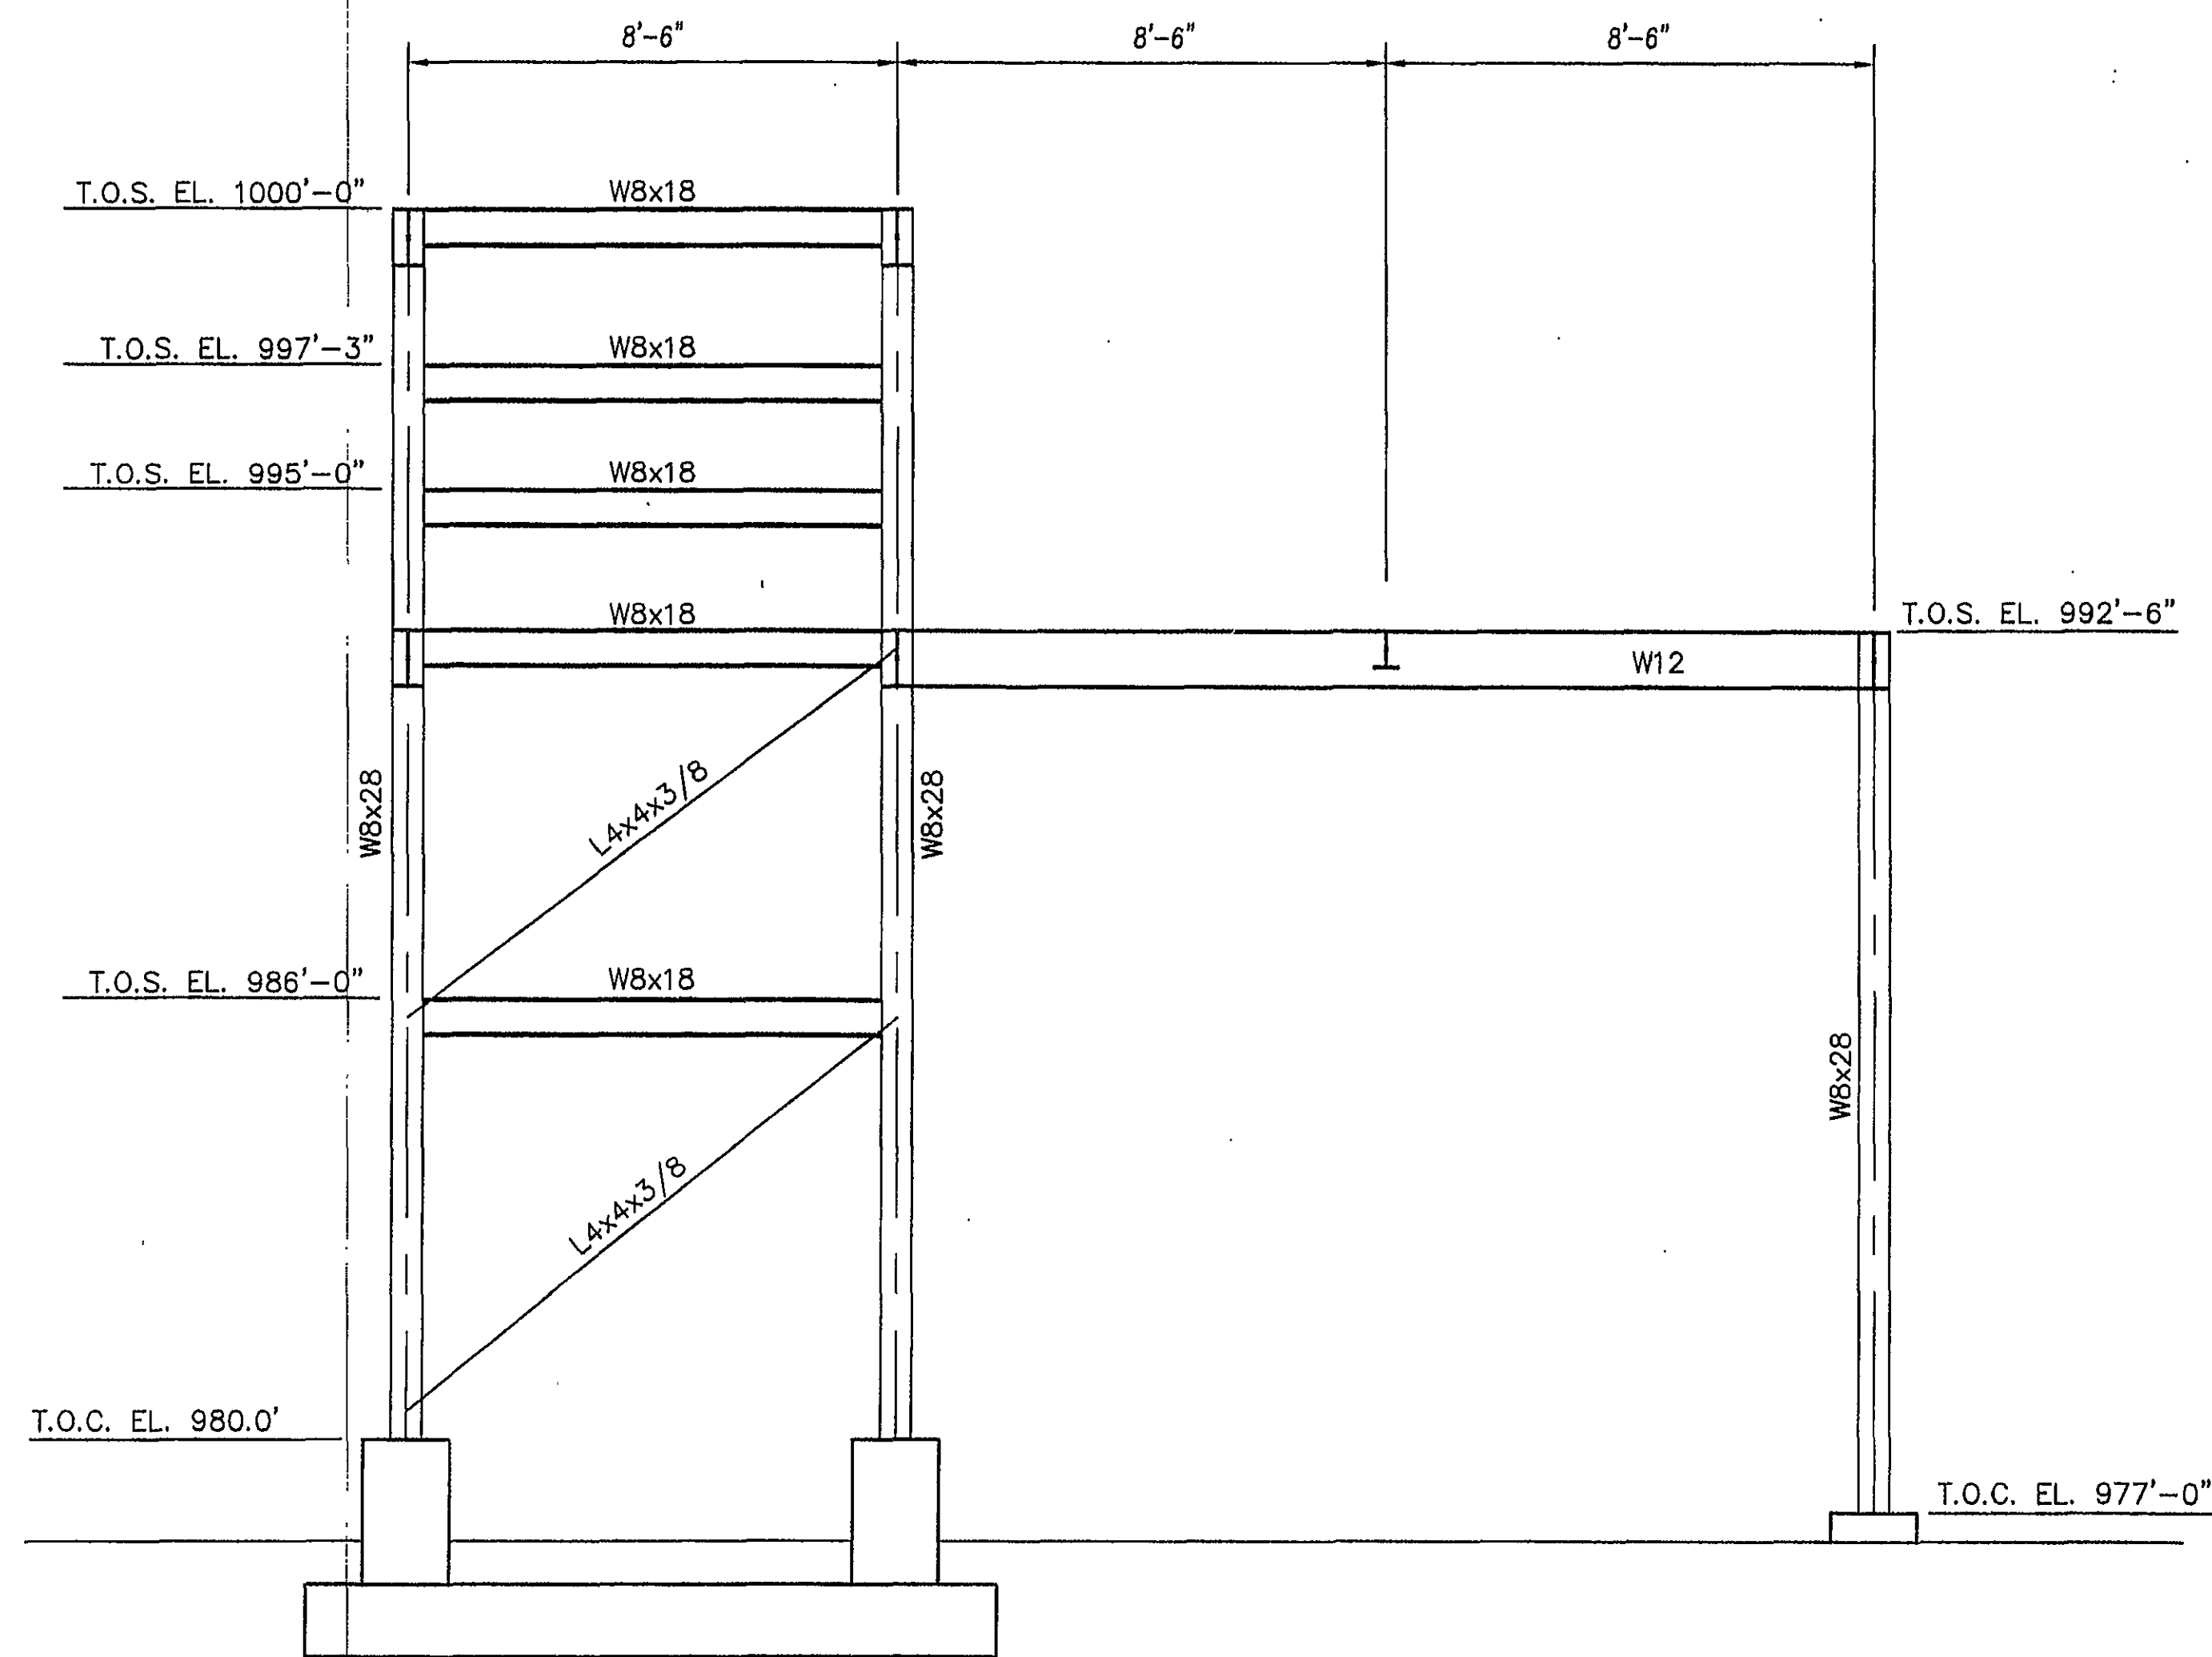
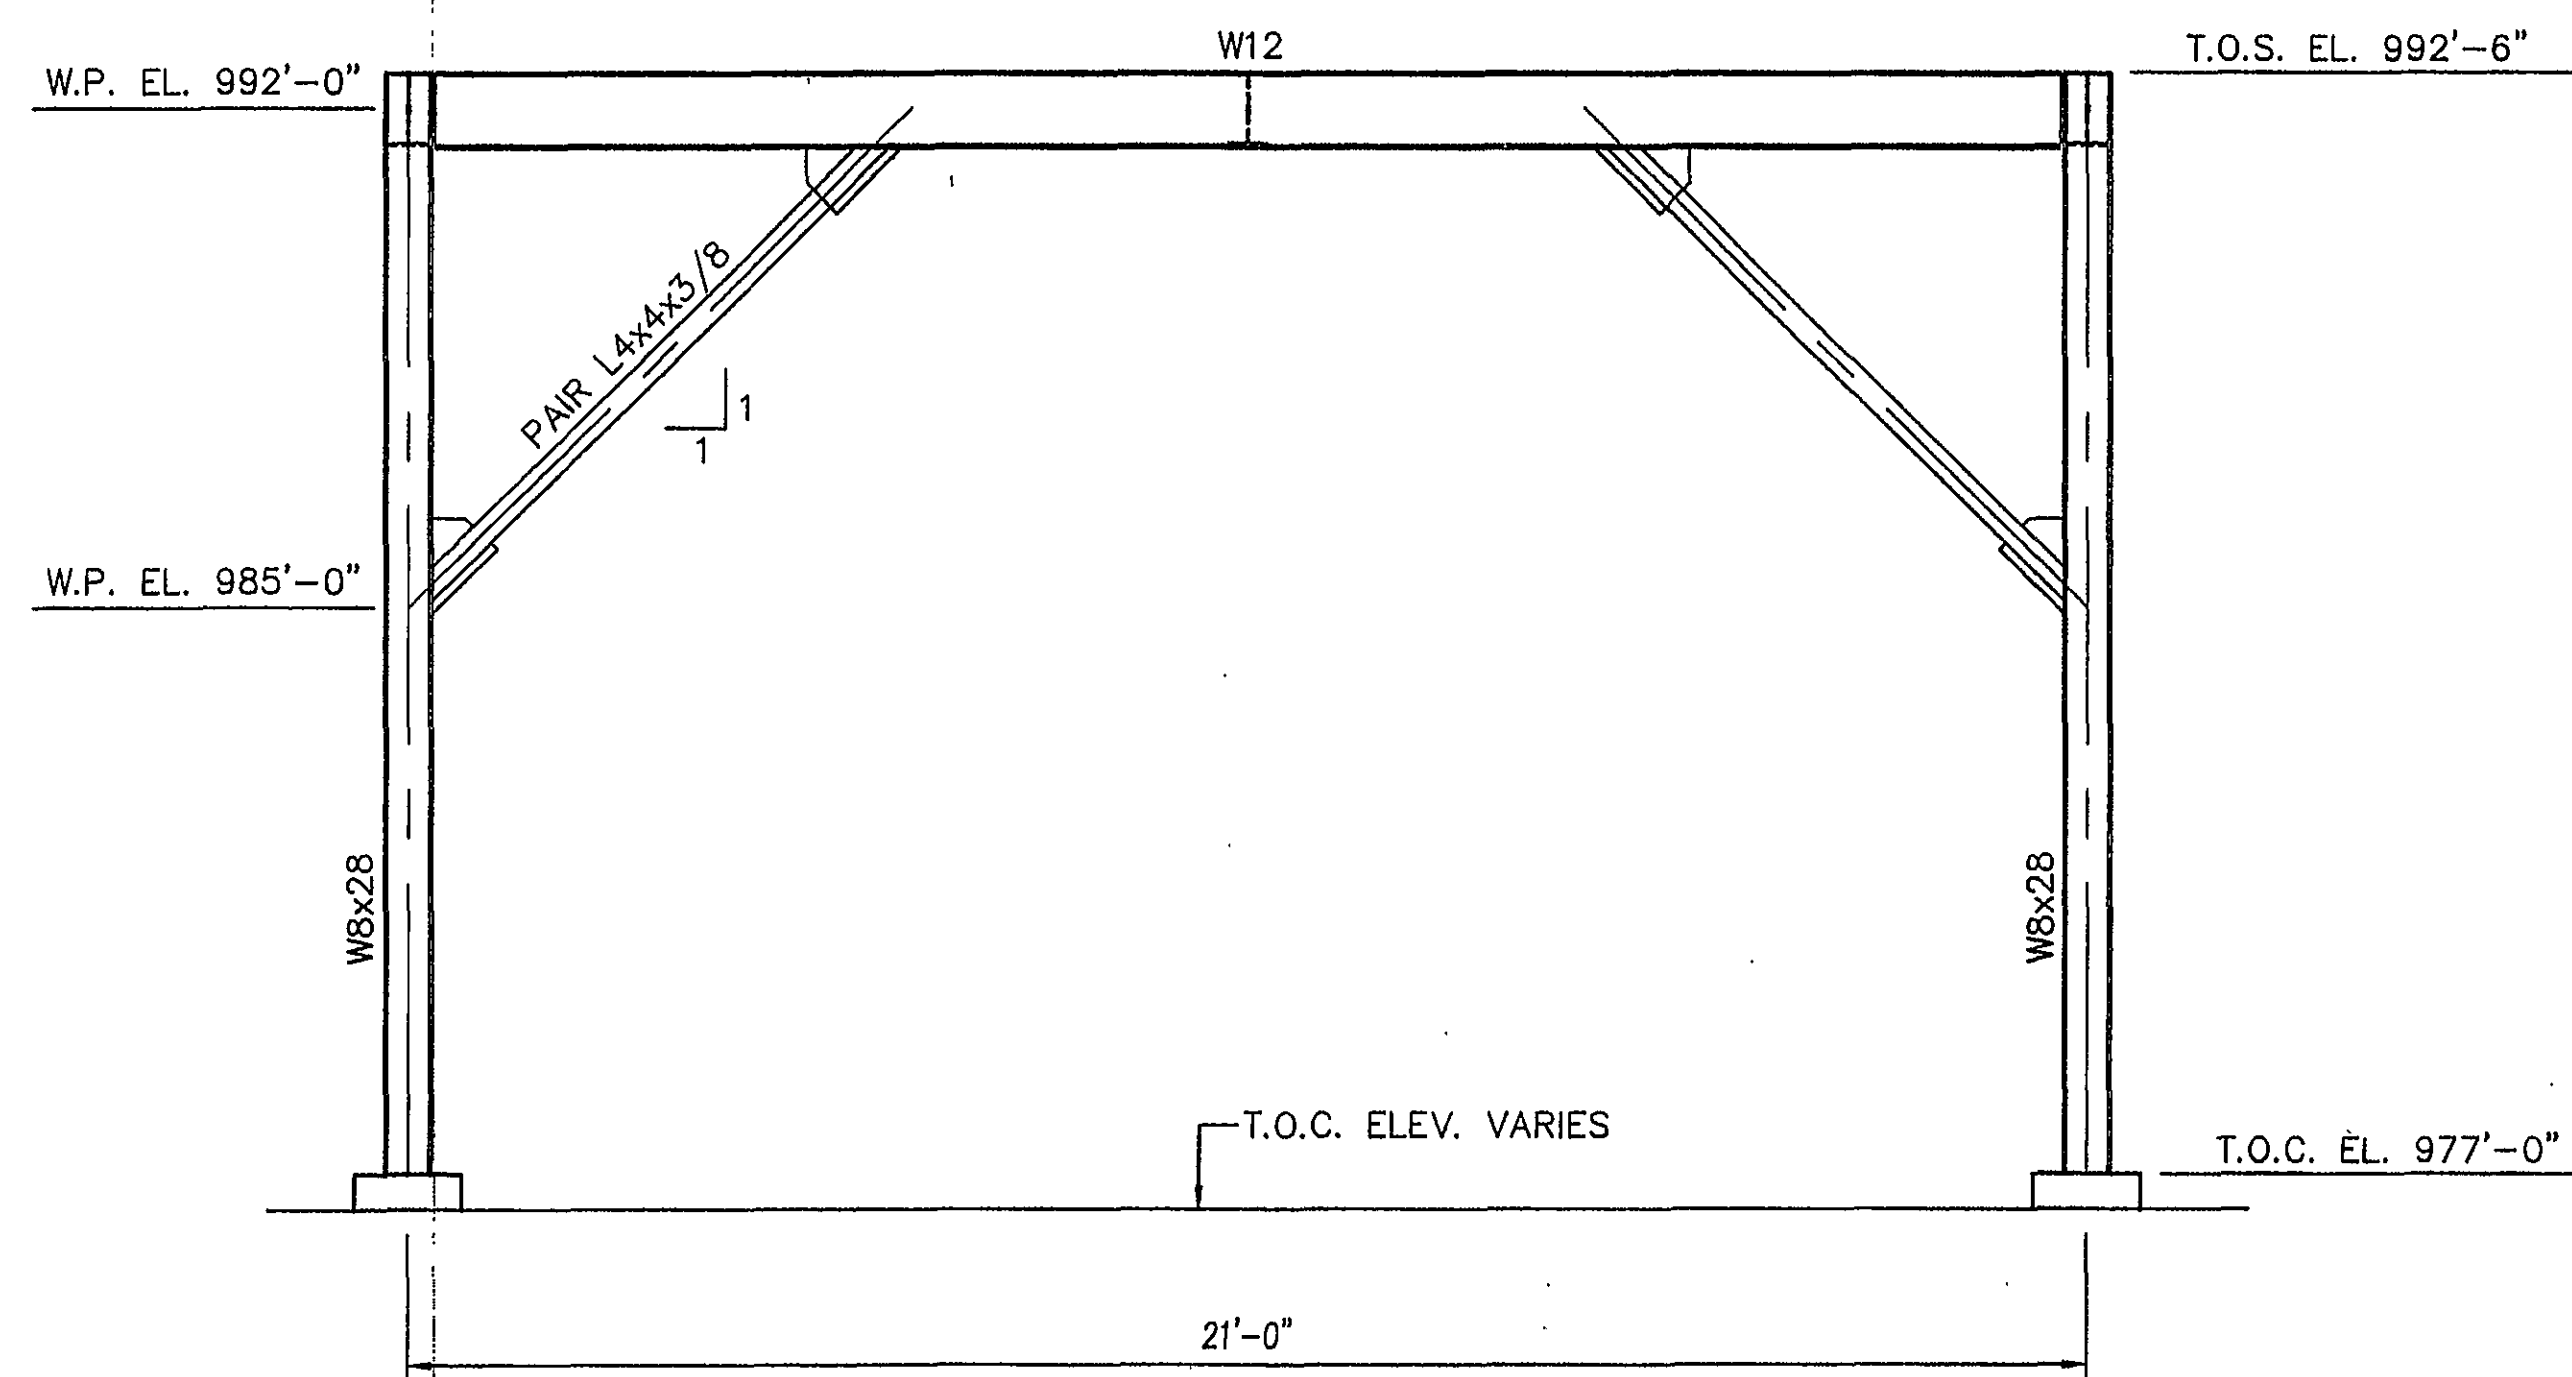


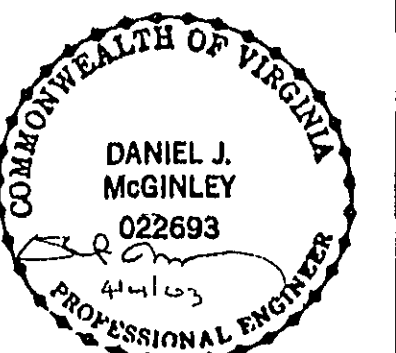

**TRUCK UNLOADING
ELEV. LOOKING NORTH**
SCALE: 3/8" = 1'-0"

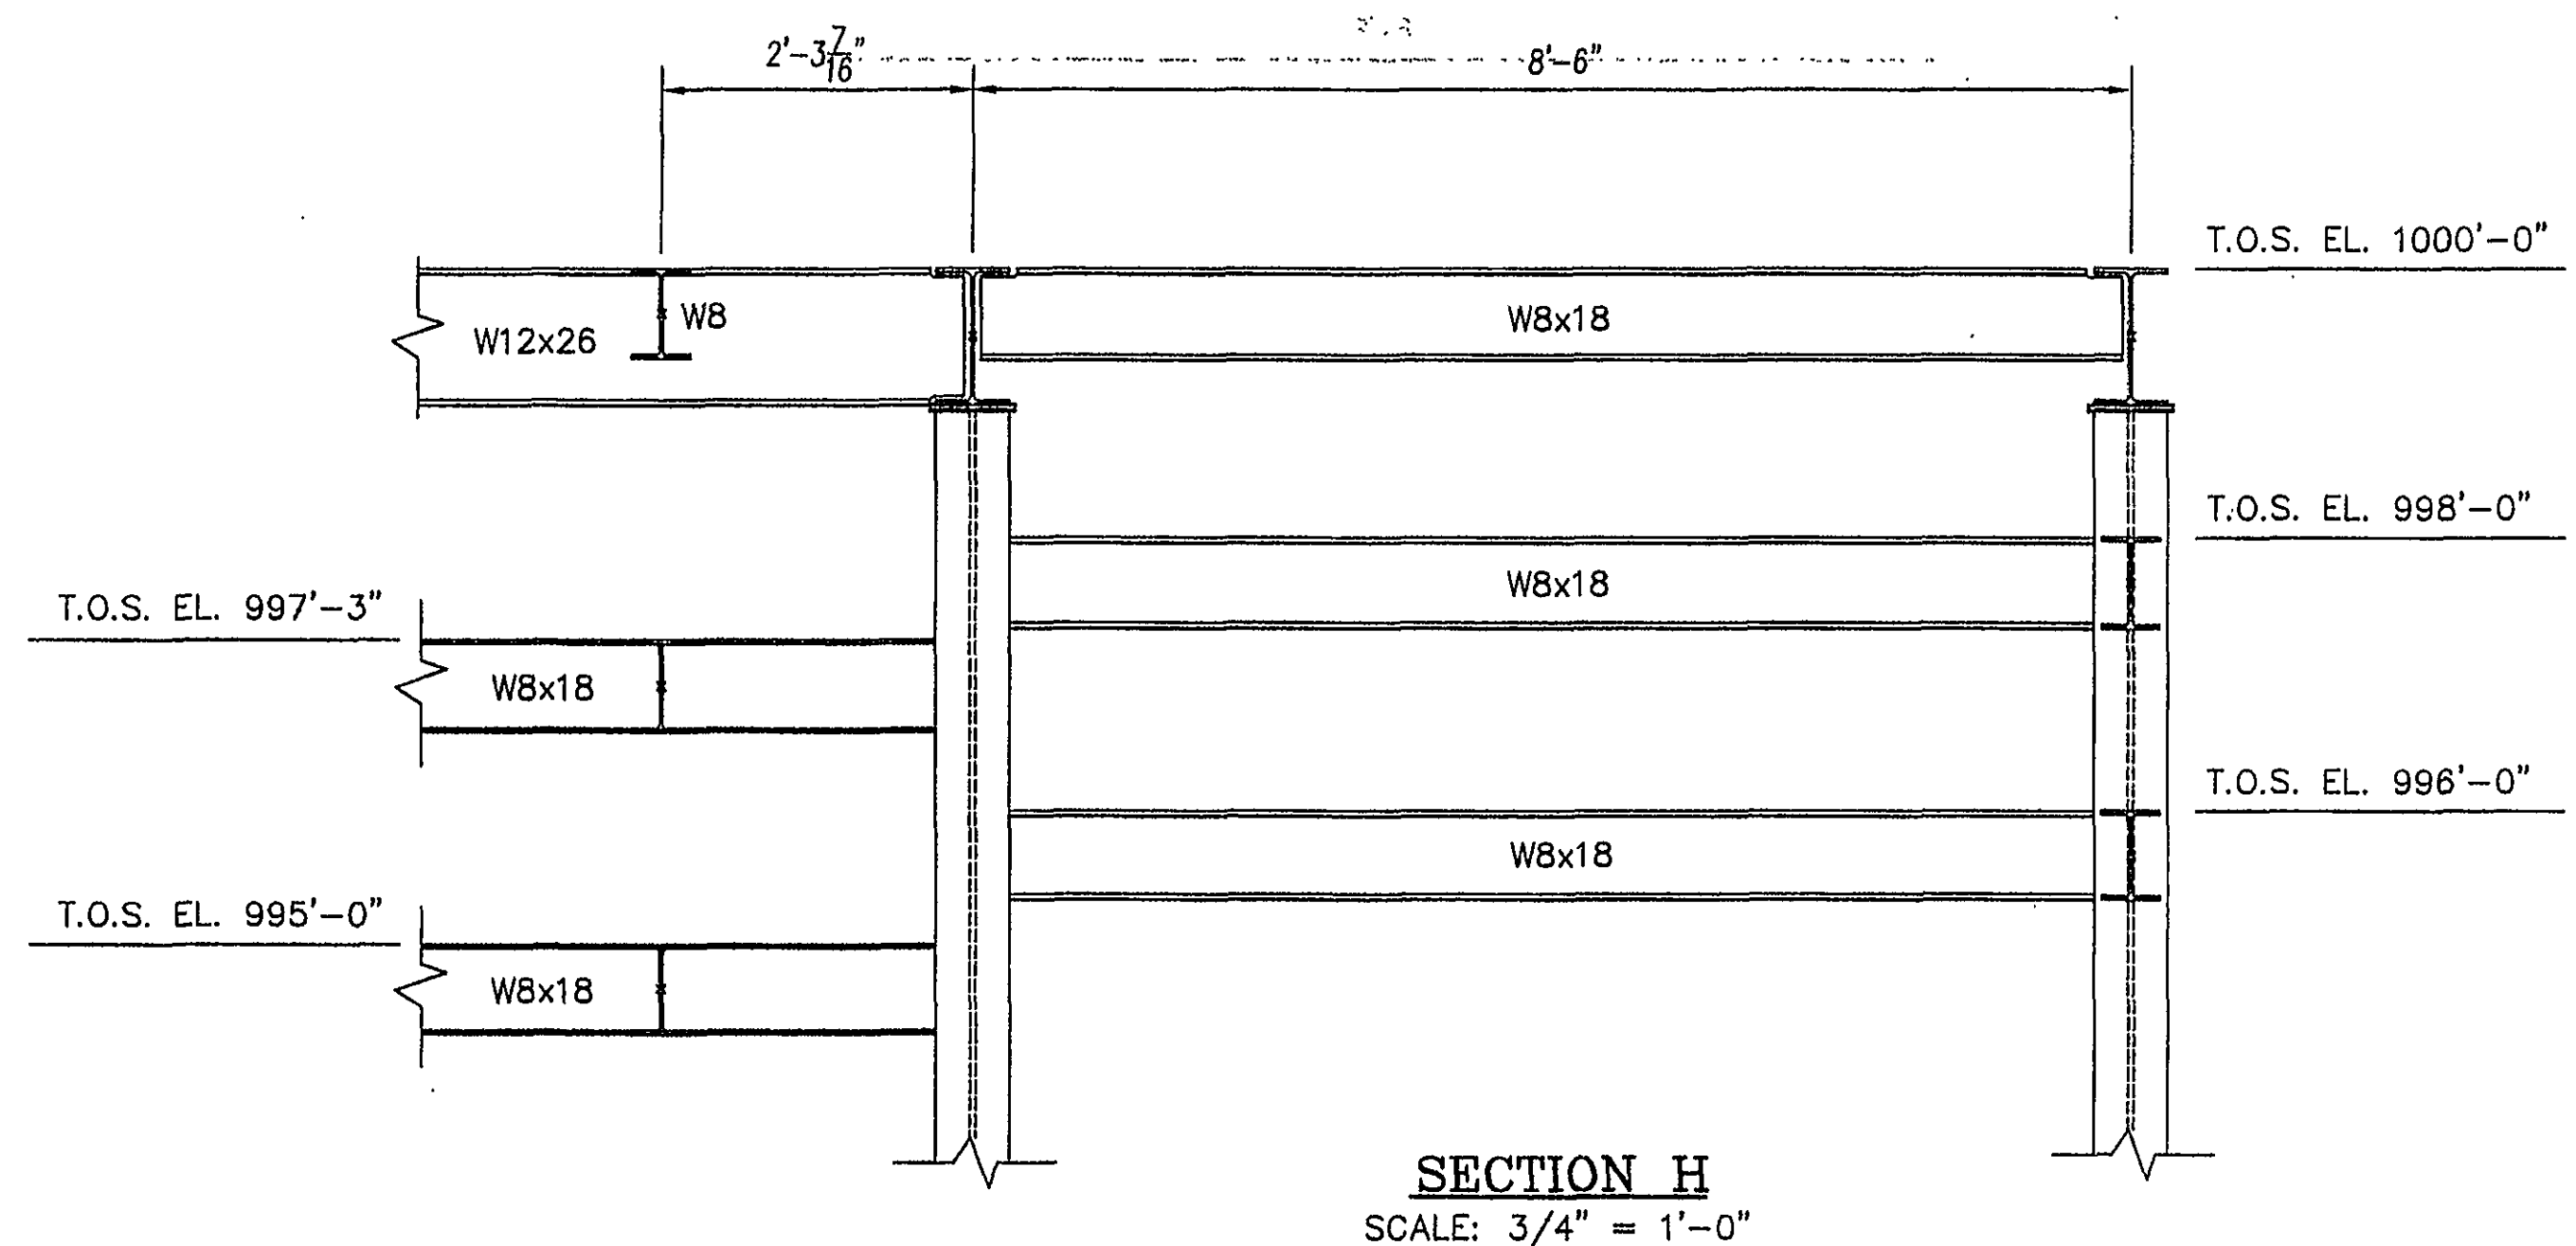

**TRUCK UNLOADING
ELEV. LOOKING WEST**
SCALE: 3/8" = 1'-0"

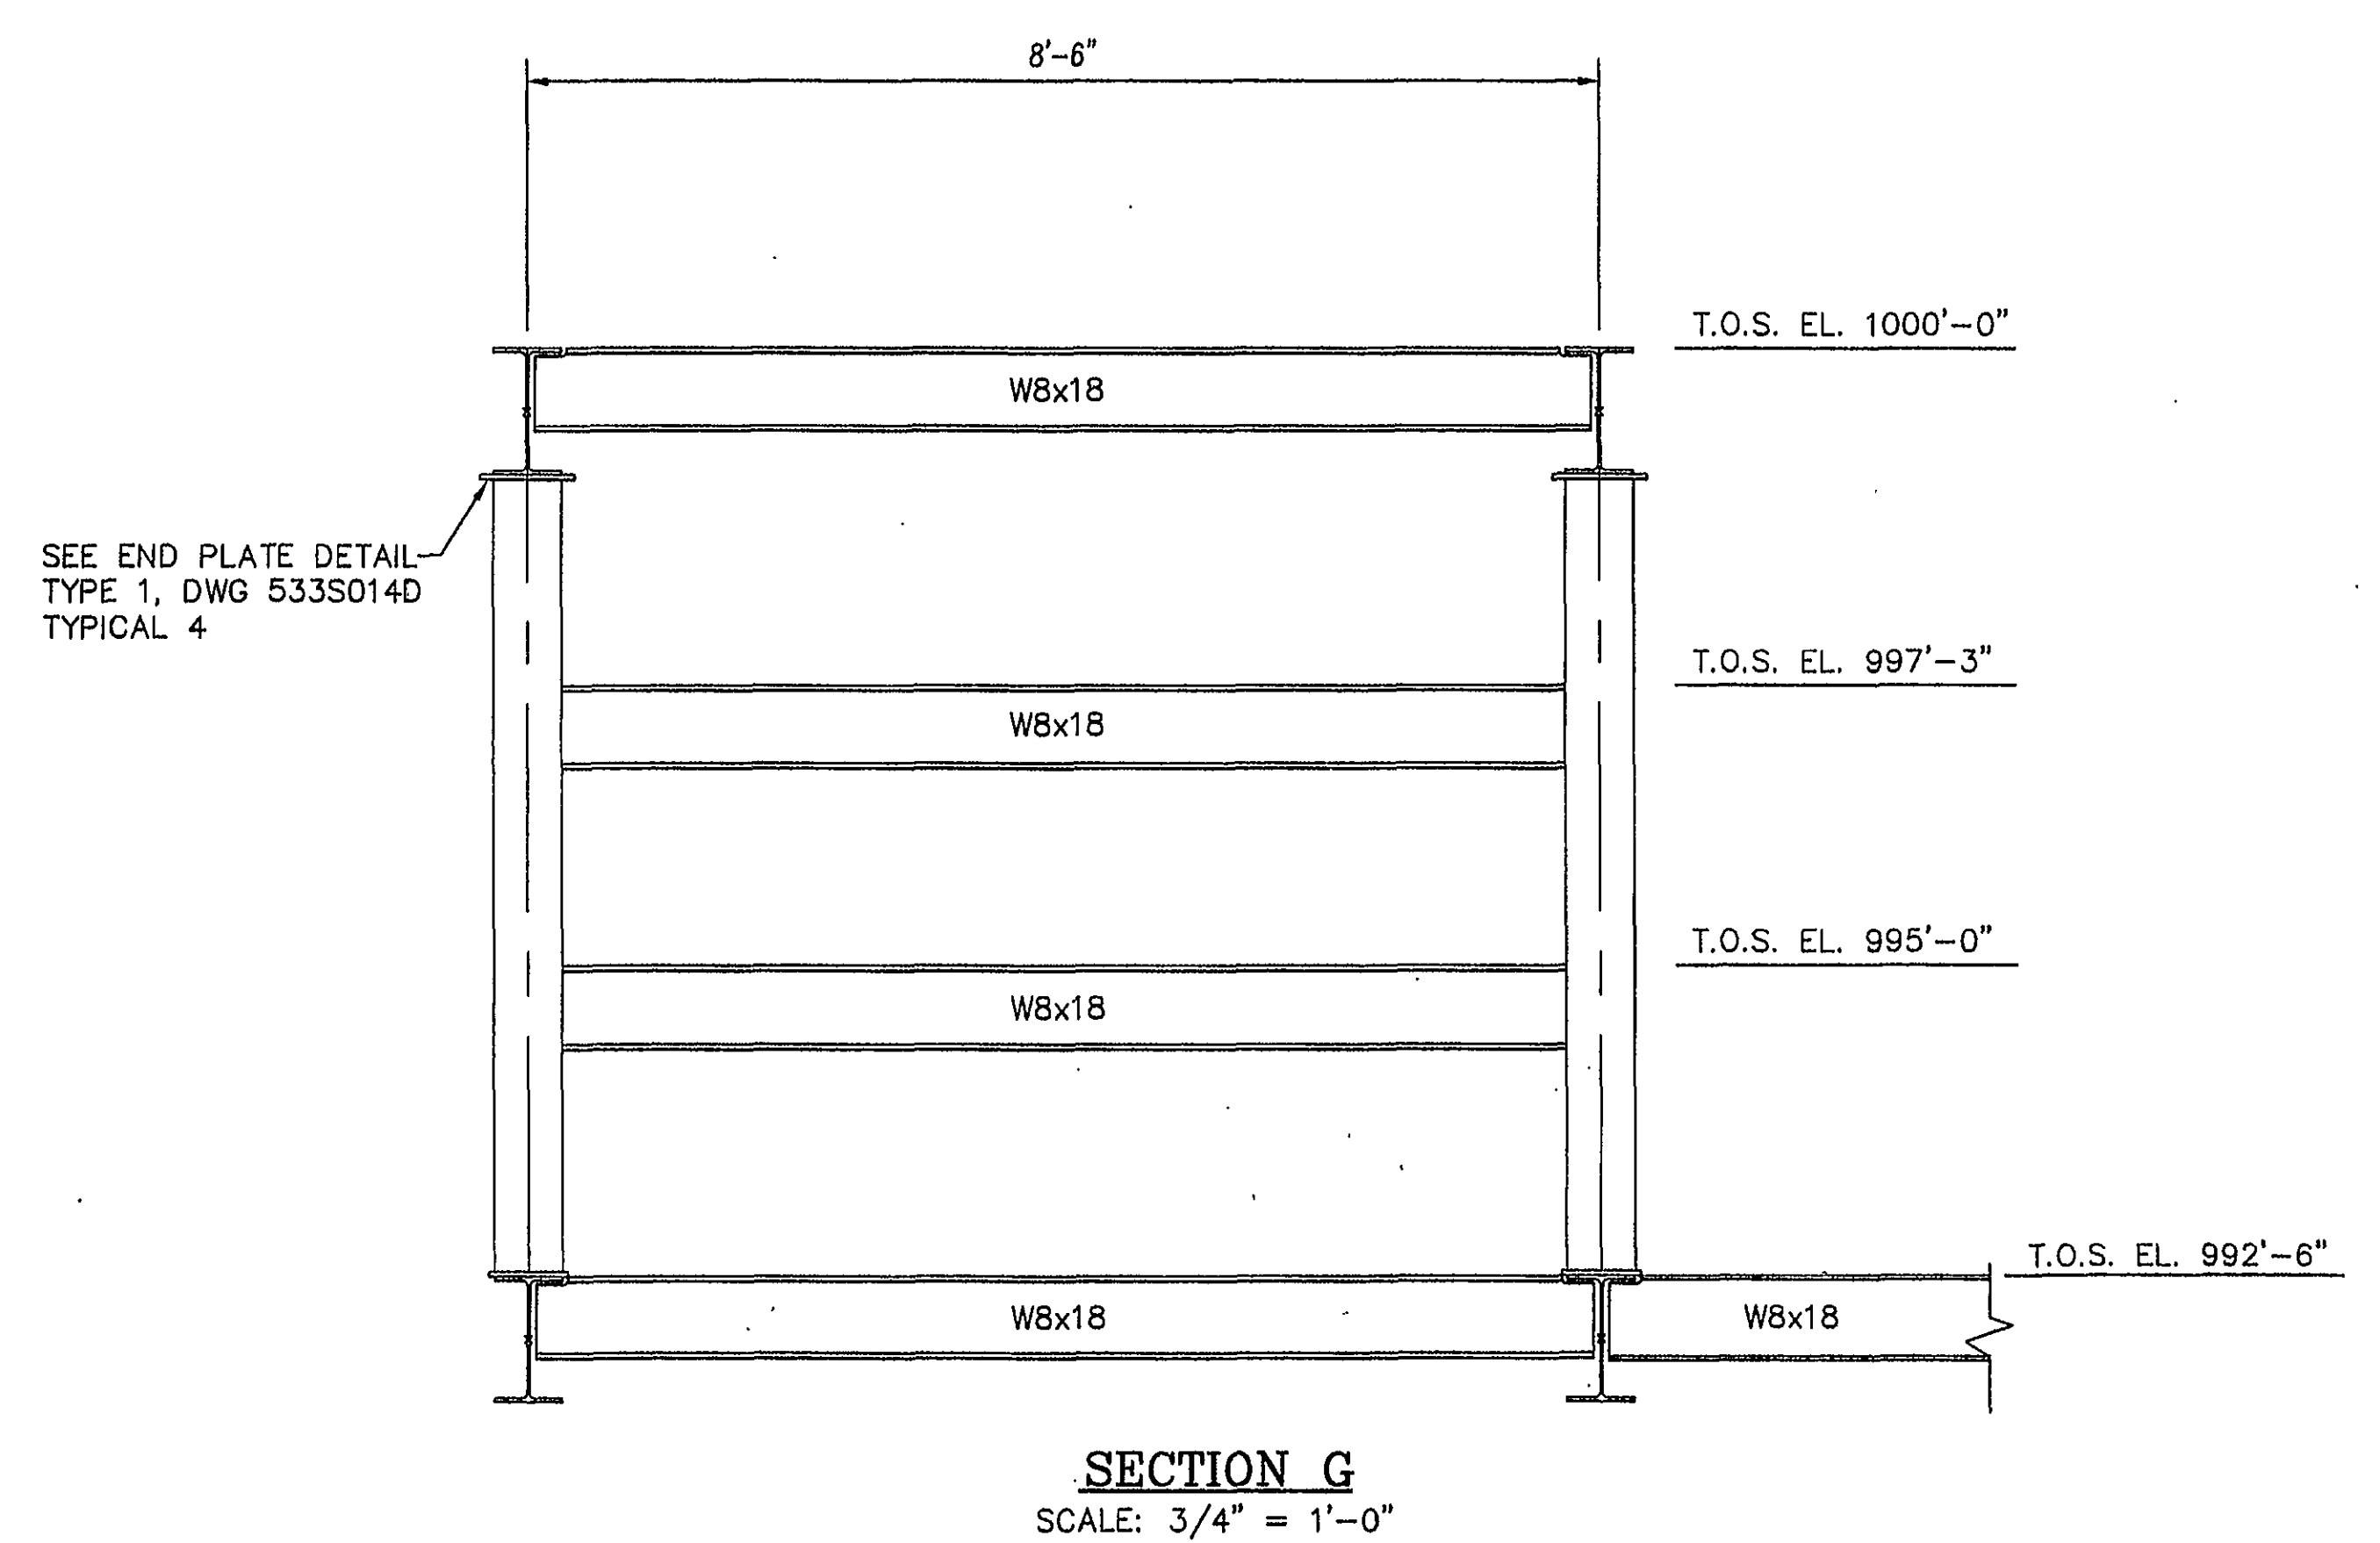

0 ISSUED FOR CONSTRUCTION		TOB	4/21/03	12345
REV	DESCRIPTION	BY	DATE	APPROVAL
THIS DRAWING IS THE PROPERTY OF PENTA ENG. THE INFORMATION CONTAINED HEREON MAY NOT BE USED OR COPIED IN ANY MANNER WITHOUT THE WRITTEN PERMISSION OF THE OWNER.		PREPARED BY: PENTA ENGINEERING, P.A. 7906 NORTH POINT BLVD. WINSTON-SALEM, NC 27106		
SCALE	3/8" = 1'-0"	DATE	AKZO NOBEL ROANOKE, VA.	
DESIGNED BY	JFM	3/3/03	TRUCK UNLOADING ELEVATIONS & SECTIONS	
DRAWN BY	TOB	3/3/03	PROJECT NO.	83533
CHECKED BY	JFM	4/9/03	CLIENT NO.	83533-S-011-D
APPROVAL	DJM	4/16/03	DRAWING NO.	REV. NO.
APPROVAL				
CAD FILE NUMBER	533S011D			0