


DETAIL PAVEMENT RESTORATION

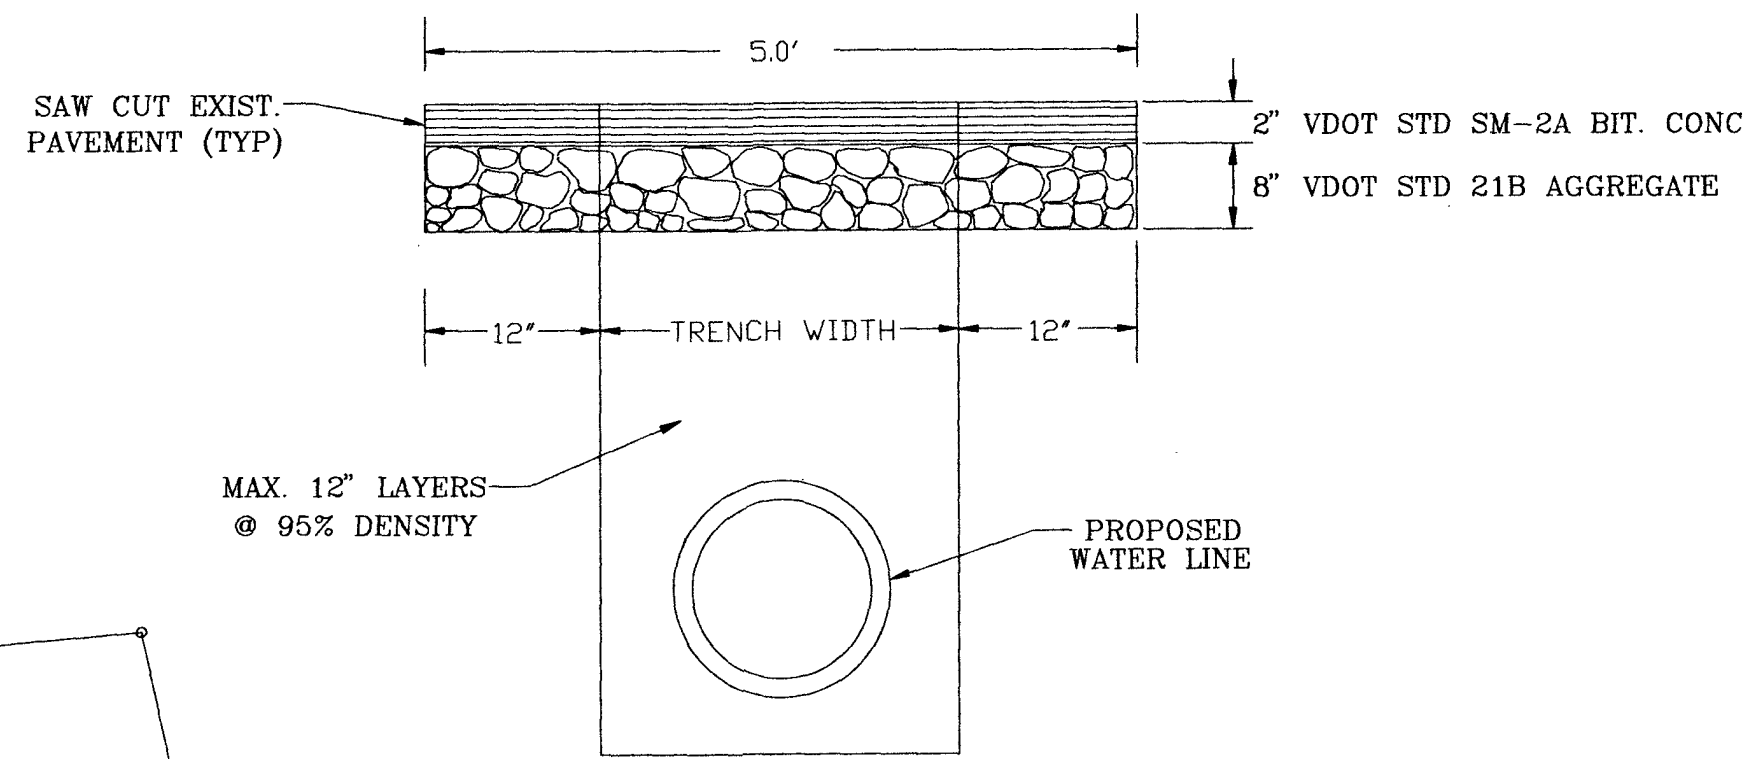

NOTES:

ALL EXISTING UTILITIES SHOWN ARE FROM AS-BUILTS AND MAY VARY. CONTRACTOR TO CALL MISS UTILITY PRIOR TO BEGINNING CONSTRUCTION.

ALL PAVEMENT CROSSINGS TO BE JACK & BORE WITH 18" DIAMETER CASING UNLESS NOTED OTHERWISE.

ALL EXISTING DRIVEWAYS TO BE SAW CUT & REPAIRED AS NEAR TO AS ITS EXISTING CONDITION.

ALL DOUBLE & SINGLE WATER METERS TO BE INSTALLED PER ROANOKE COUNTY DETAIL SHEET.

LEGEND

EXIST WATER	---
PRP WATER	---
EXIST CURB	---
EXIST PAVEMENT	---
EXIST RIGHT-OF-WAY	---
EXIST/PRP REDUCER	◀ ▶
EXIST/PRP GATE VALVE	⌘
EXIST/PRP HYDRANT ASSEMBLY	⊙
EXIST/PRP AIR RELIEF VALVE	⊕
EXIST/PRP PRESS REDUCE VALVE	⊗
EXIST/PRP BLOW-OFF	↑
EXIST/PRP WATER METER	⊞
EXIST SANITARY SEWER	---
EXIST DITCH CENTELINE	---
EXIST GAS LINE	---
EXIST POWER POLE	---